

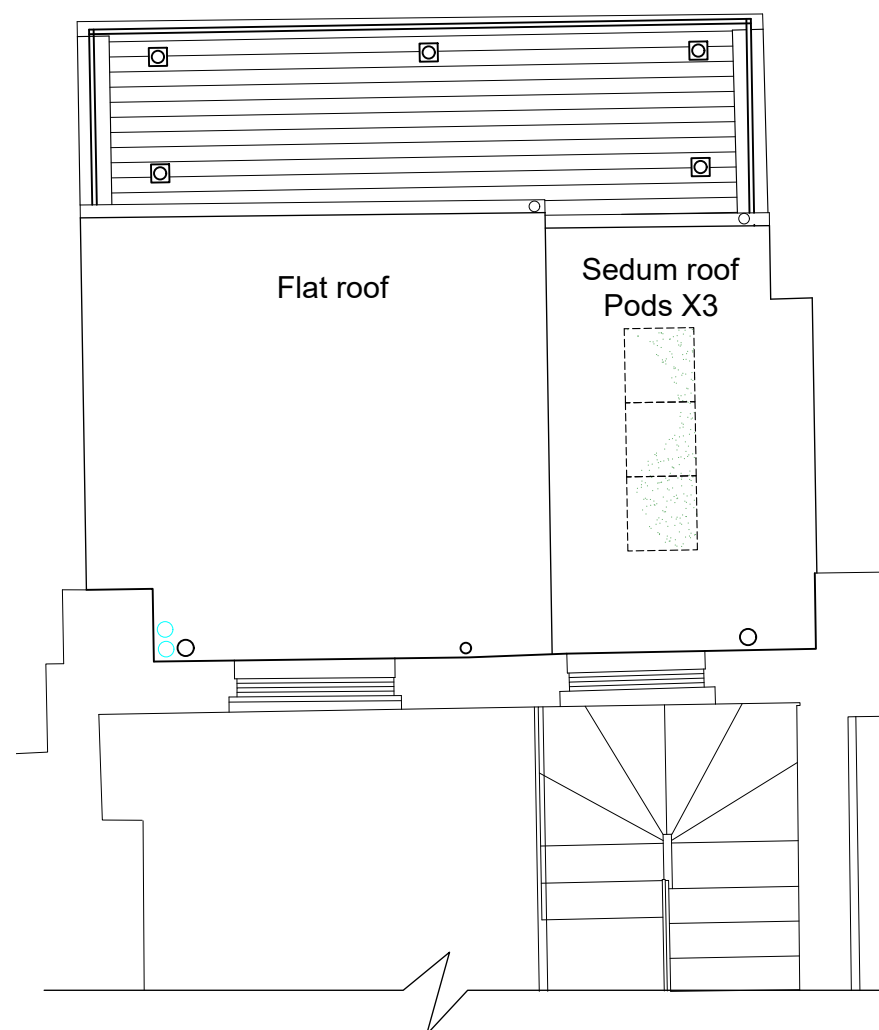


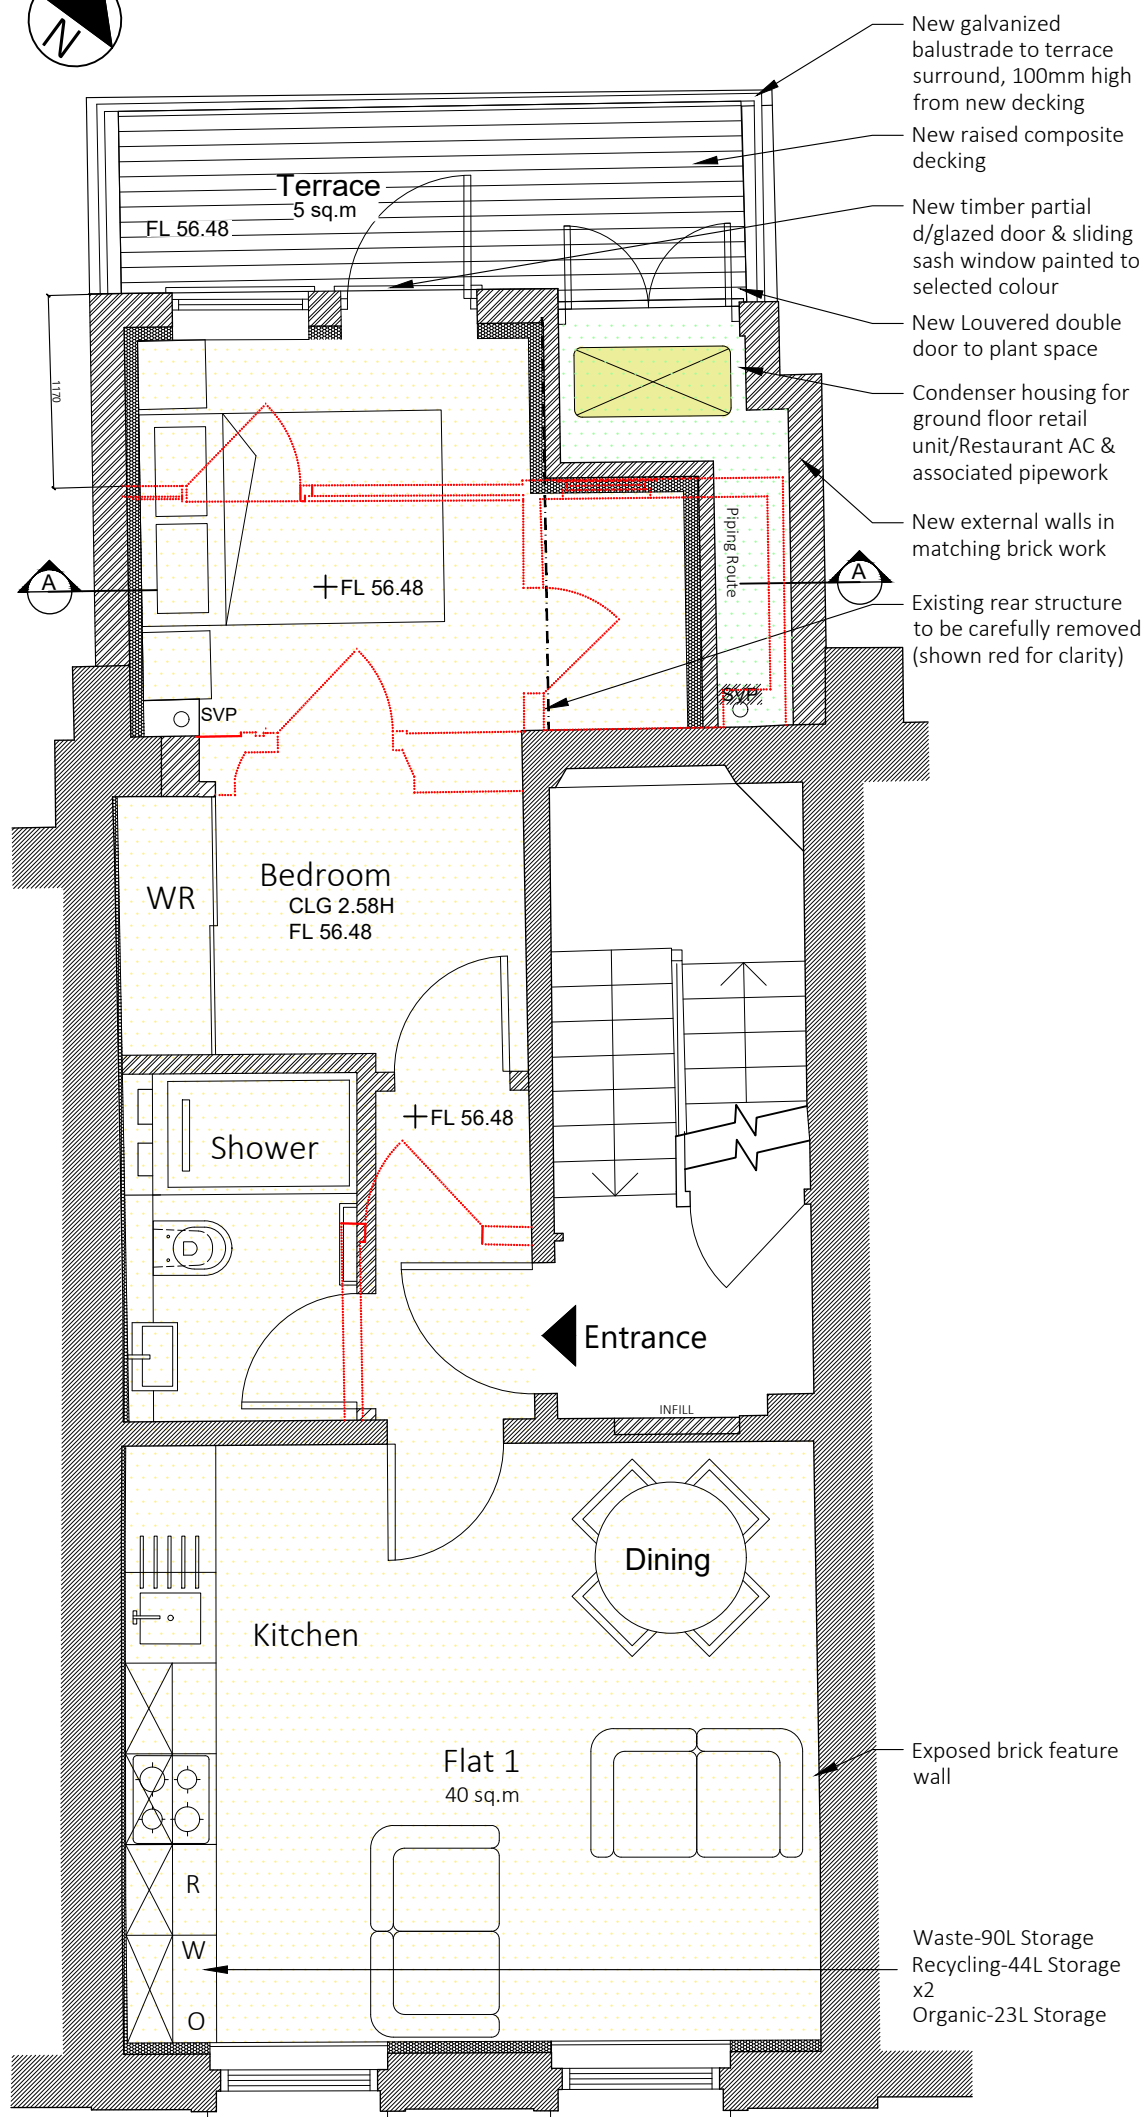

SECOND FLOOR PLAN
As Proposed

	Denotes existing features retained.
	Denotes proposed new structure
	Denotes structure to be removed

 

Disclaimer
The hard copy accompanying the electronic data is legal transmission of information. The electronic copies are issued only for convenience of use. No responsibility for the accuracy or for any consequence resulting from the use or alteration of information is accepted.

FRESSON AND TEE 6th Floor Queens House 55-56 Lincoln's Inn Fields LONDON WC2A 3LJ 020 7391 7100 www.fandt.com	NOTES: LOCATION PLAN @ 1:1250 and NORTH UP ALL SCALES/DIMENSIONS TO BE CHECKED ON SITE.	DRAWING TITLE	Second Floor & Roof Plan As Proposed		JOB NO. 24749		
		PROJECT NAME	Second Floor Rear Extension & Internal Modifications		DRAWING NO. 01-P		
		ADDRESS	22 Goodge Street London W1T		SCALE 1:50 @ A3	DATE Jan. 2020	
		CLIENT	Shaftesbury CL Ltd		DRAWN BY KK	CHECKED BY KK	
		B	DMV	Revised as per planner comments	18/06/2020		
		A	DMV	Revised as per planner comments	28/05/2020		
		REV	D.B.	Description	Date		