


WEST ELEVATION - PLANNING - 1:100@A3



WEST ELEVATION - BUILT - 1:100@A3

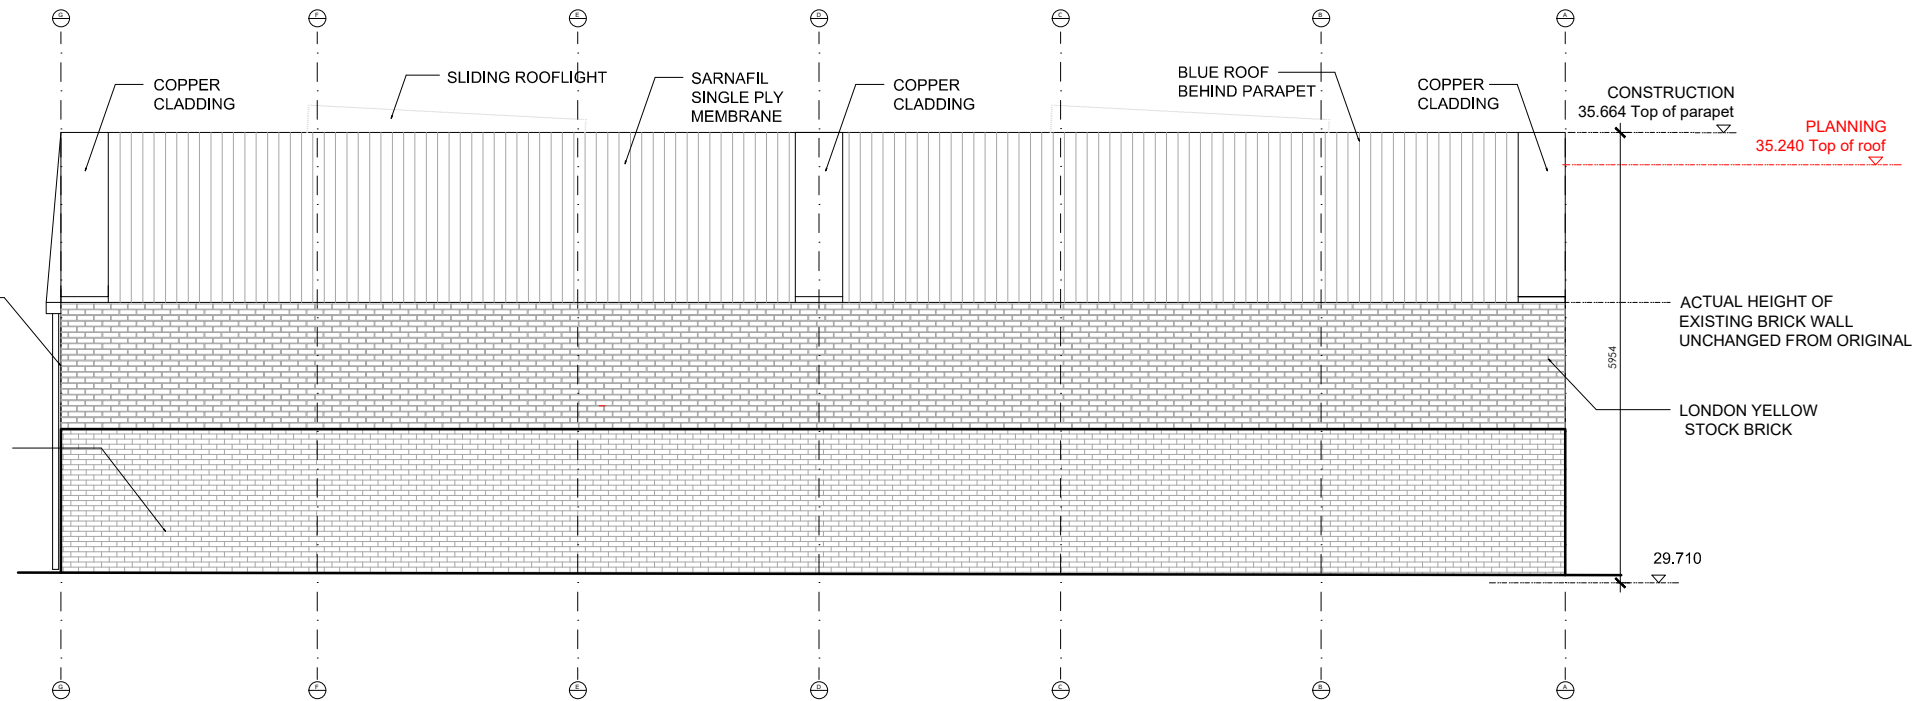

LONDON STOCK YELLOW BRICK  
COPPER CLADDING  
BLACK ALUMINIUM WINDOWS



COPPER CLADDING  
REGLIT GLASS



LONDON STOCK YELLOW BRICK  
COPPER CLADDING  
SARNAFIL

NOTES


DO NOT SCALE FROM THIS DRAWING

**PLANNING**

NOTE:

This drawing is submitted as part of a planning, listed building or conservation area consent application and is not intended for any other purpose.

All plans, sections & elevations are based on measured readings and any scaled dimension should not be relied upon to give an accurate measurement.

 

<b>Martin Evans</b> Architects © 18 Charlotte Road London EC2A 3PB tel 020 7729 2474	
<b>JOB</b> 8A BELMONT STREET NW1 8HH London	
<b>TITLE</b> PLANNING & BUILT WEST ELEVATION	
<b>DATE</b>	01.12.2020
<b>SCALE</b>	1:100 @ A3
<b>DRAWN</b>	A.F.
<b>DRAWING NO.</b> BEL-PL-GA-101	