

NOTES


DO NOT SCALE FROM THIS DRAWING

PLANNING

NOTE:

This drawing is submitted as part of a planning, listed building or conservation area consent application and is not intended for any other purpose.

All plans, sections & elevations are based on measured readings and any scaled dimension should not be relied upon to give an accurate measurement.

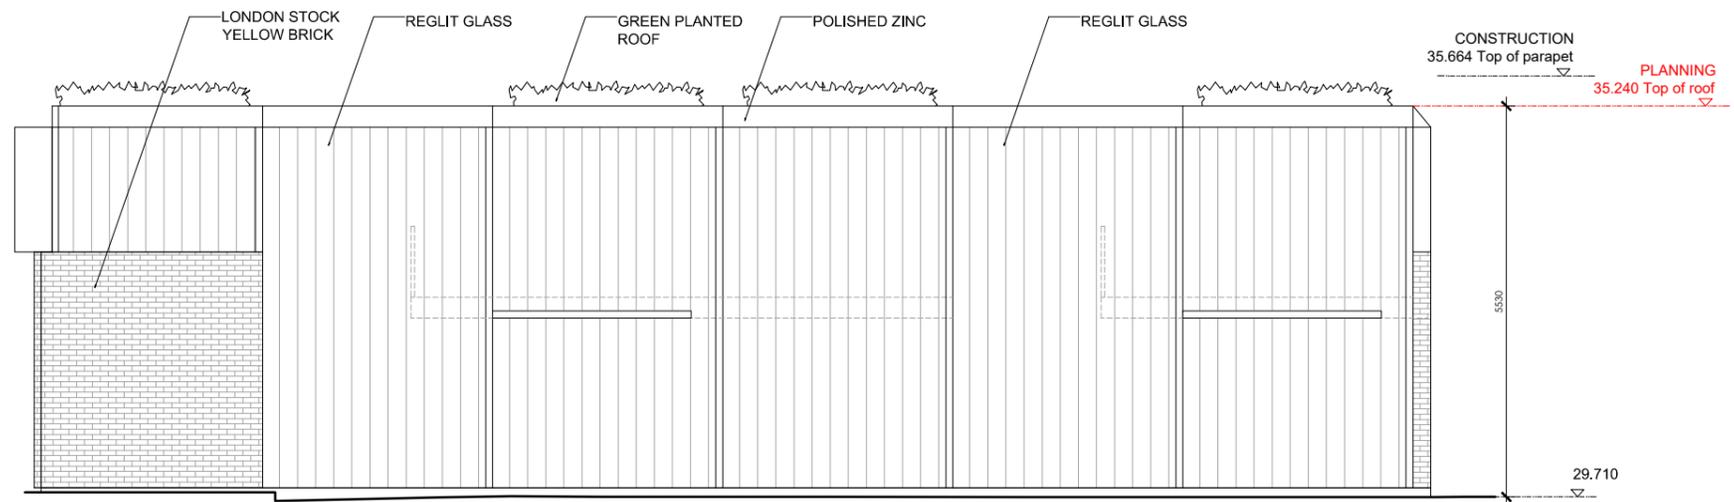


EAST ELEVATION - PLANNING - 1:100@A3



LONDON STOCK YELLOW BRICK
COPPER CLADDING
BLACK ALUMINIUM WINDOWS




COPPER CLADDING
REGLIT GLASS

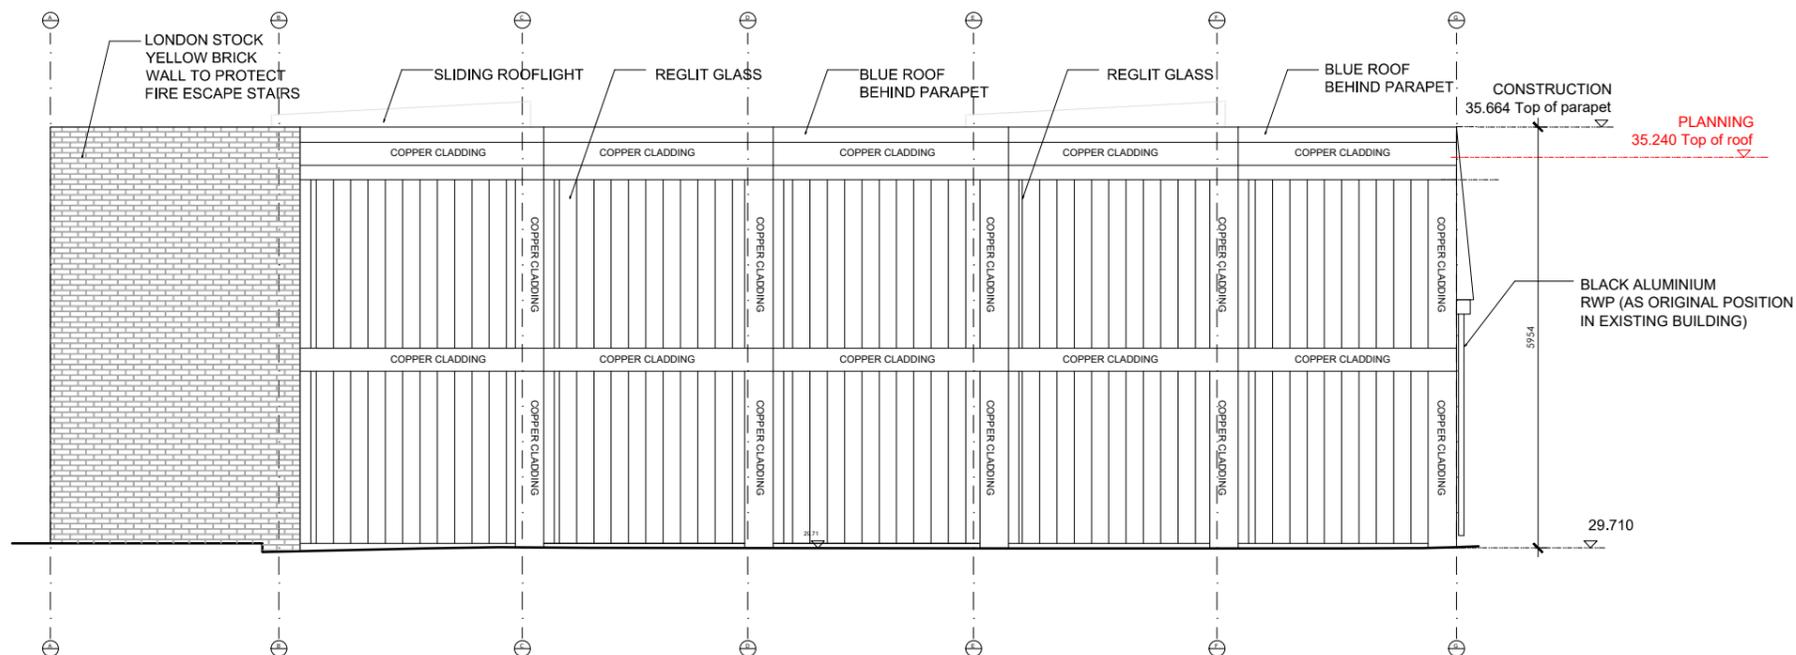

EAST ELEVATION - BUILT - 1:100@A3



LONDON STOCK YELLOW BRICK
COPPER CLADDING
SARNAFIL

 

Martin Evans
Architects ©

London
tel 020 7729 2474

JOB
8A BELMONT STREET
NW1 8HH London

TITLE
PLANNING & BUILT
EAST ELEVATION

DATE 01.12.2020

SCALE 1:100 @ A3

DRAWN A.F.

DRAWING NO. BEL-PL-GA-100