

| REVISIONS | | |
|-----------|------|-----------------|
| REV | DATE | REVISION NOTES: |

KEY

- NOTES
1. Do not scale from this drawing.
 2. All dimensions to be checked on site by the contractor and such dimensions to be his responsibility.
 3. Report all drawing errors, omissions and discrepancies to the architect/designer.


KASIA WHITFIELD DESIGN


KASIAWHITFIELD@GMAIL.COM
T: 020 7589824
M: 07985035333

JOB 24 QUICKSWOOD
LONDON NW3 3RS

TITLE EXISTING FIRST FLOOR PLAN

| | | |
|--------------------|--------------------|--------------------|
| DATE 2021.03.02 | SCALE 1:50@A3 | STATUS EXISTING |
| PROJECT NO. Q24 | DRAWING NO. EX1 | REVISION |

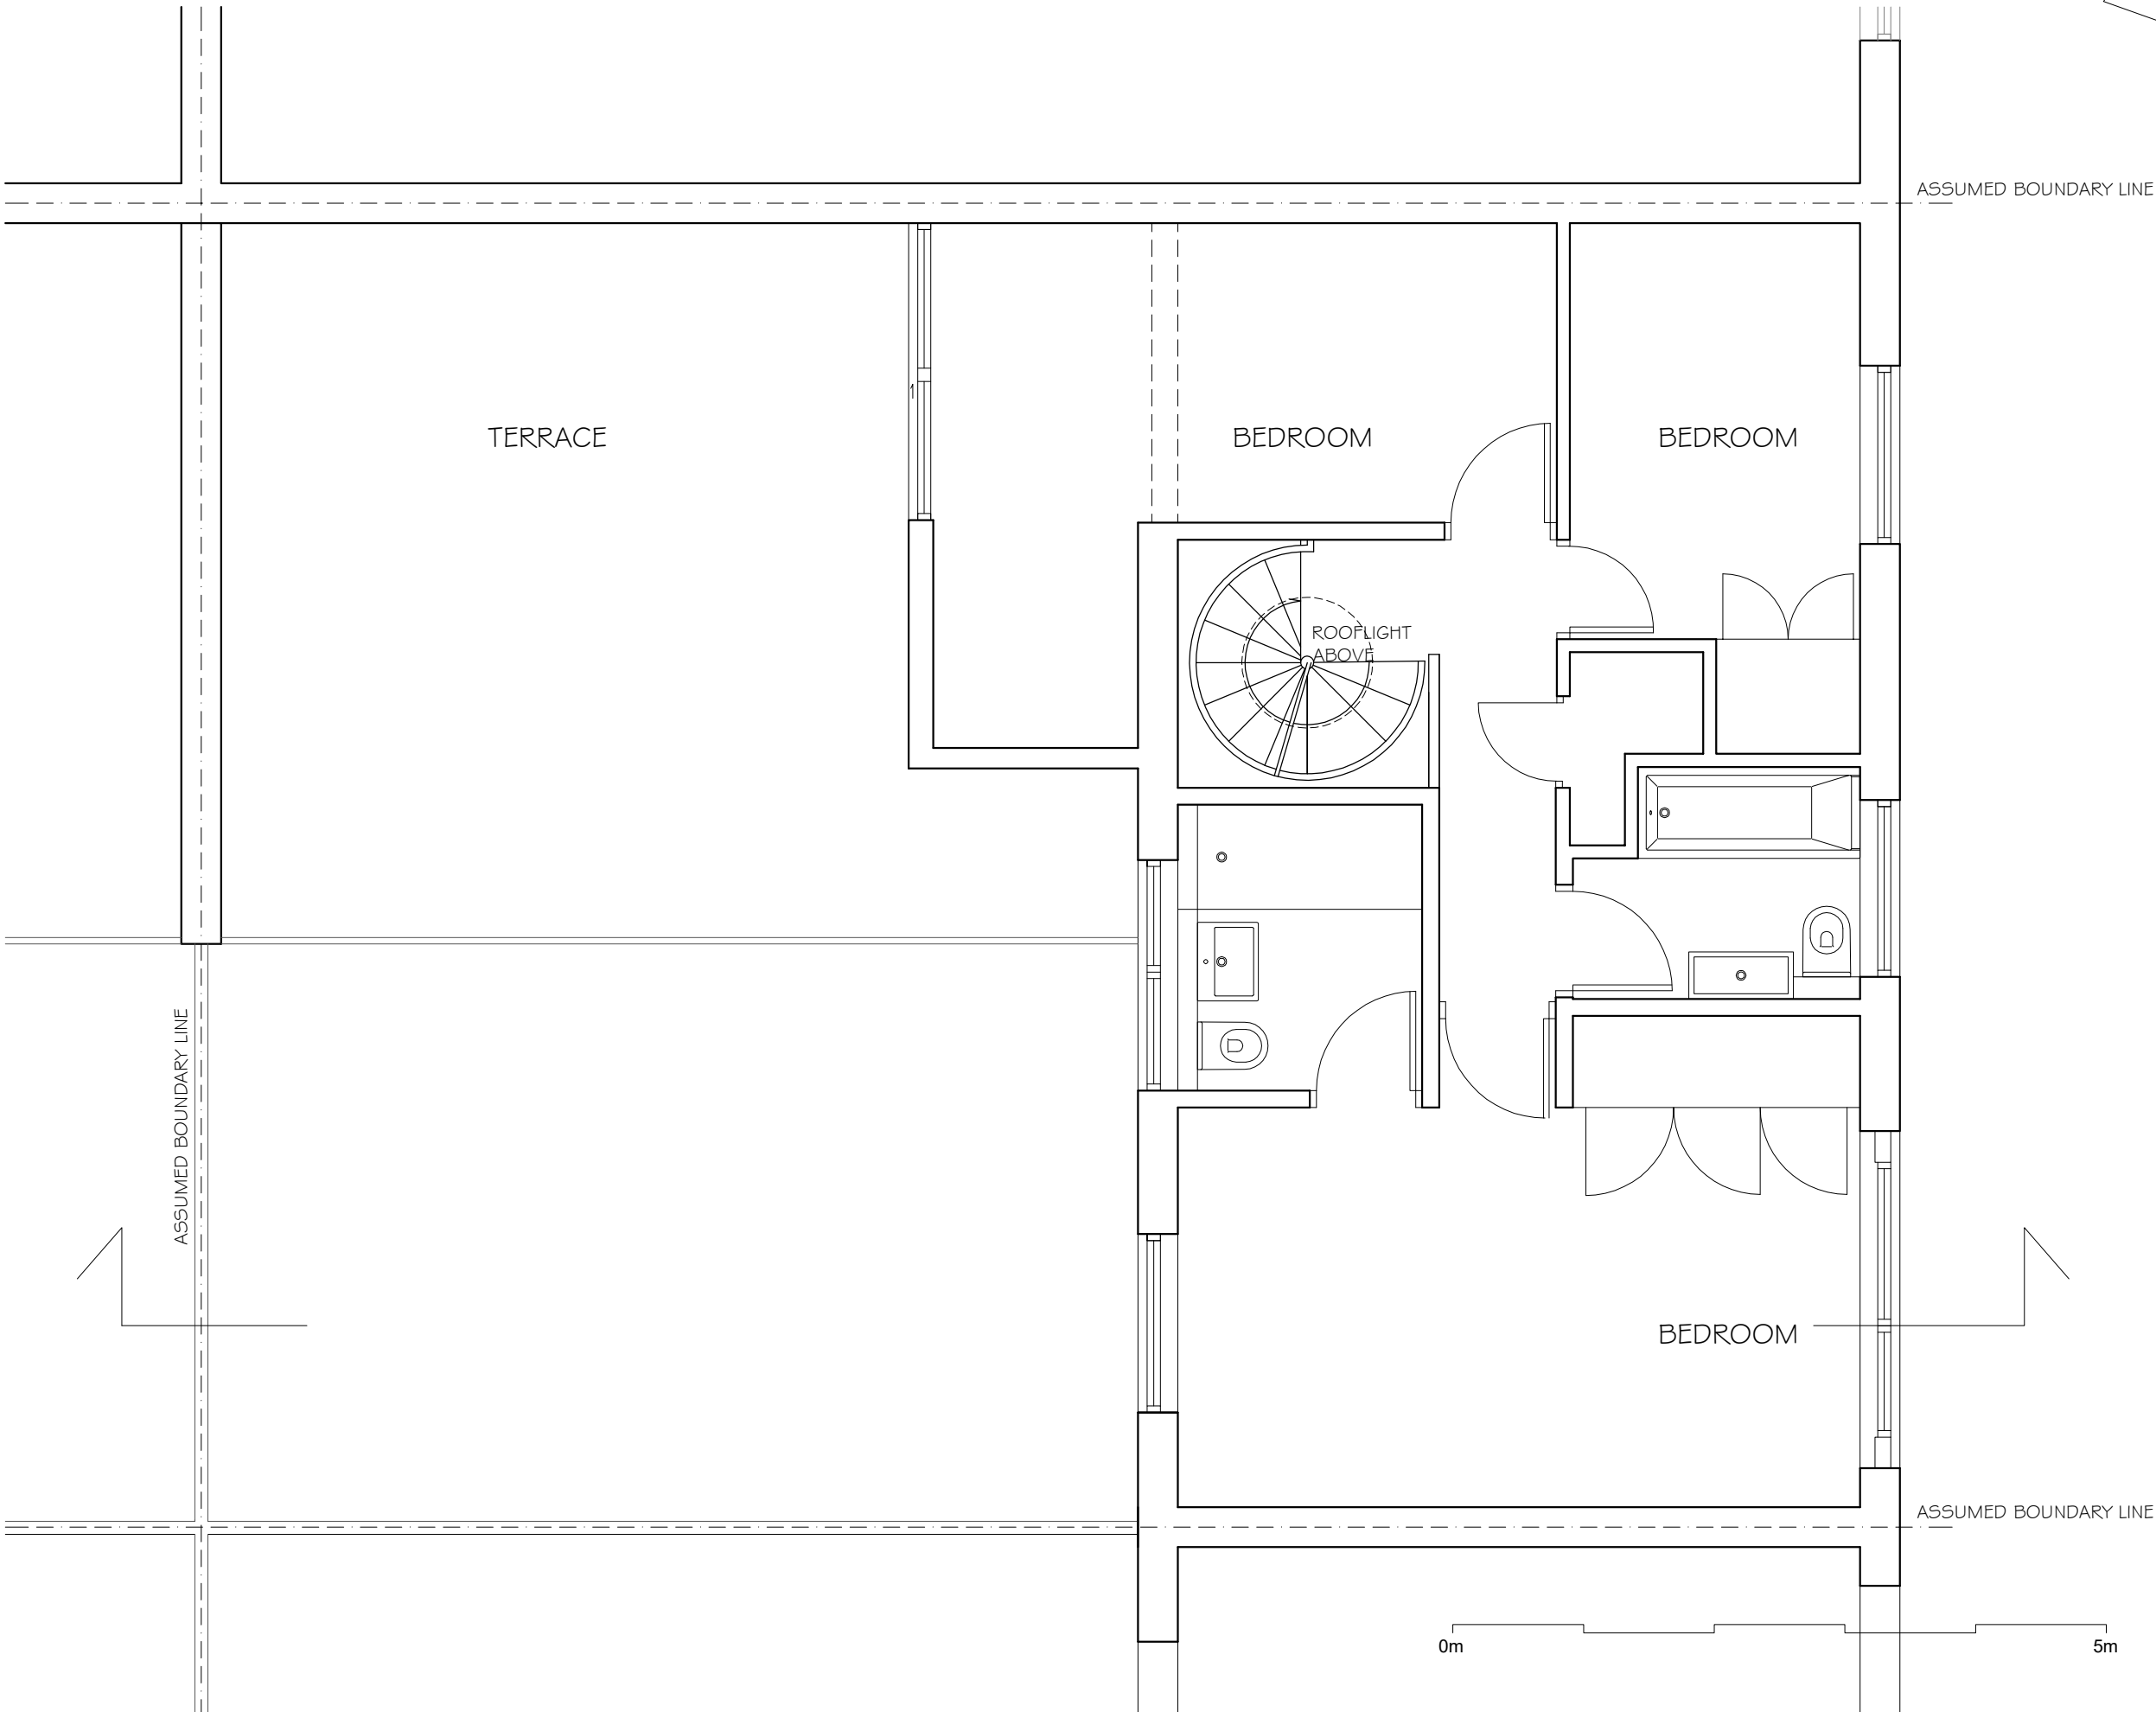

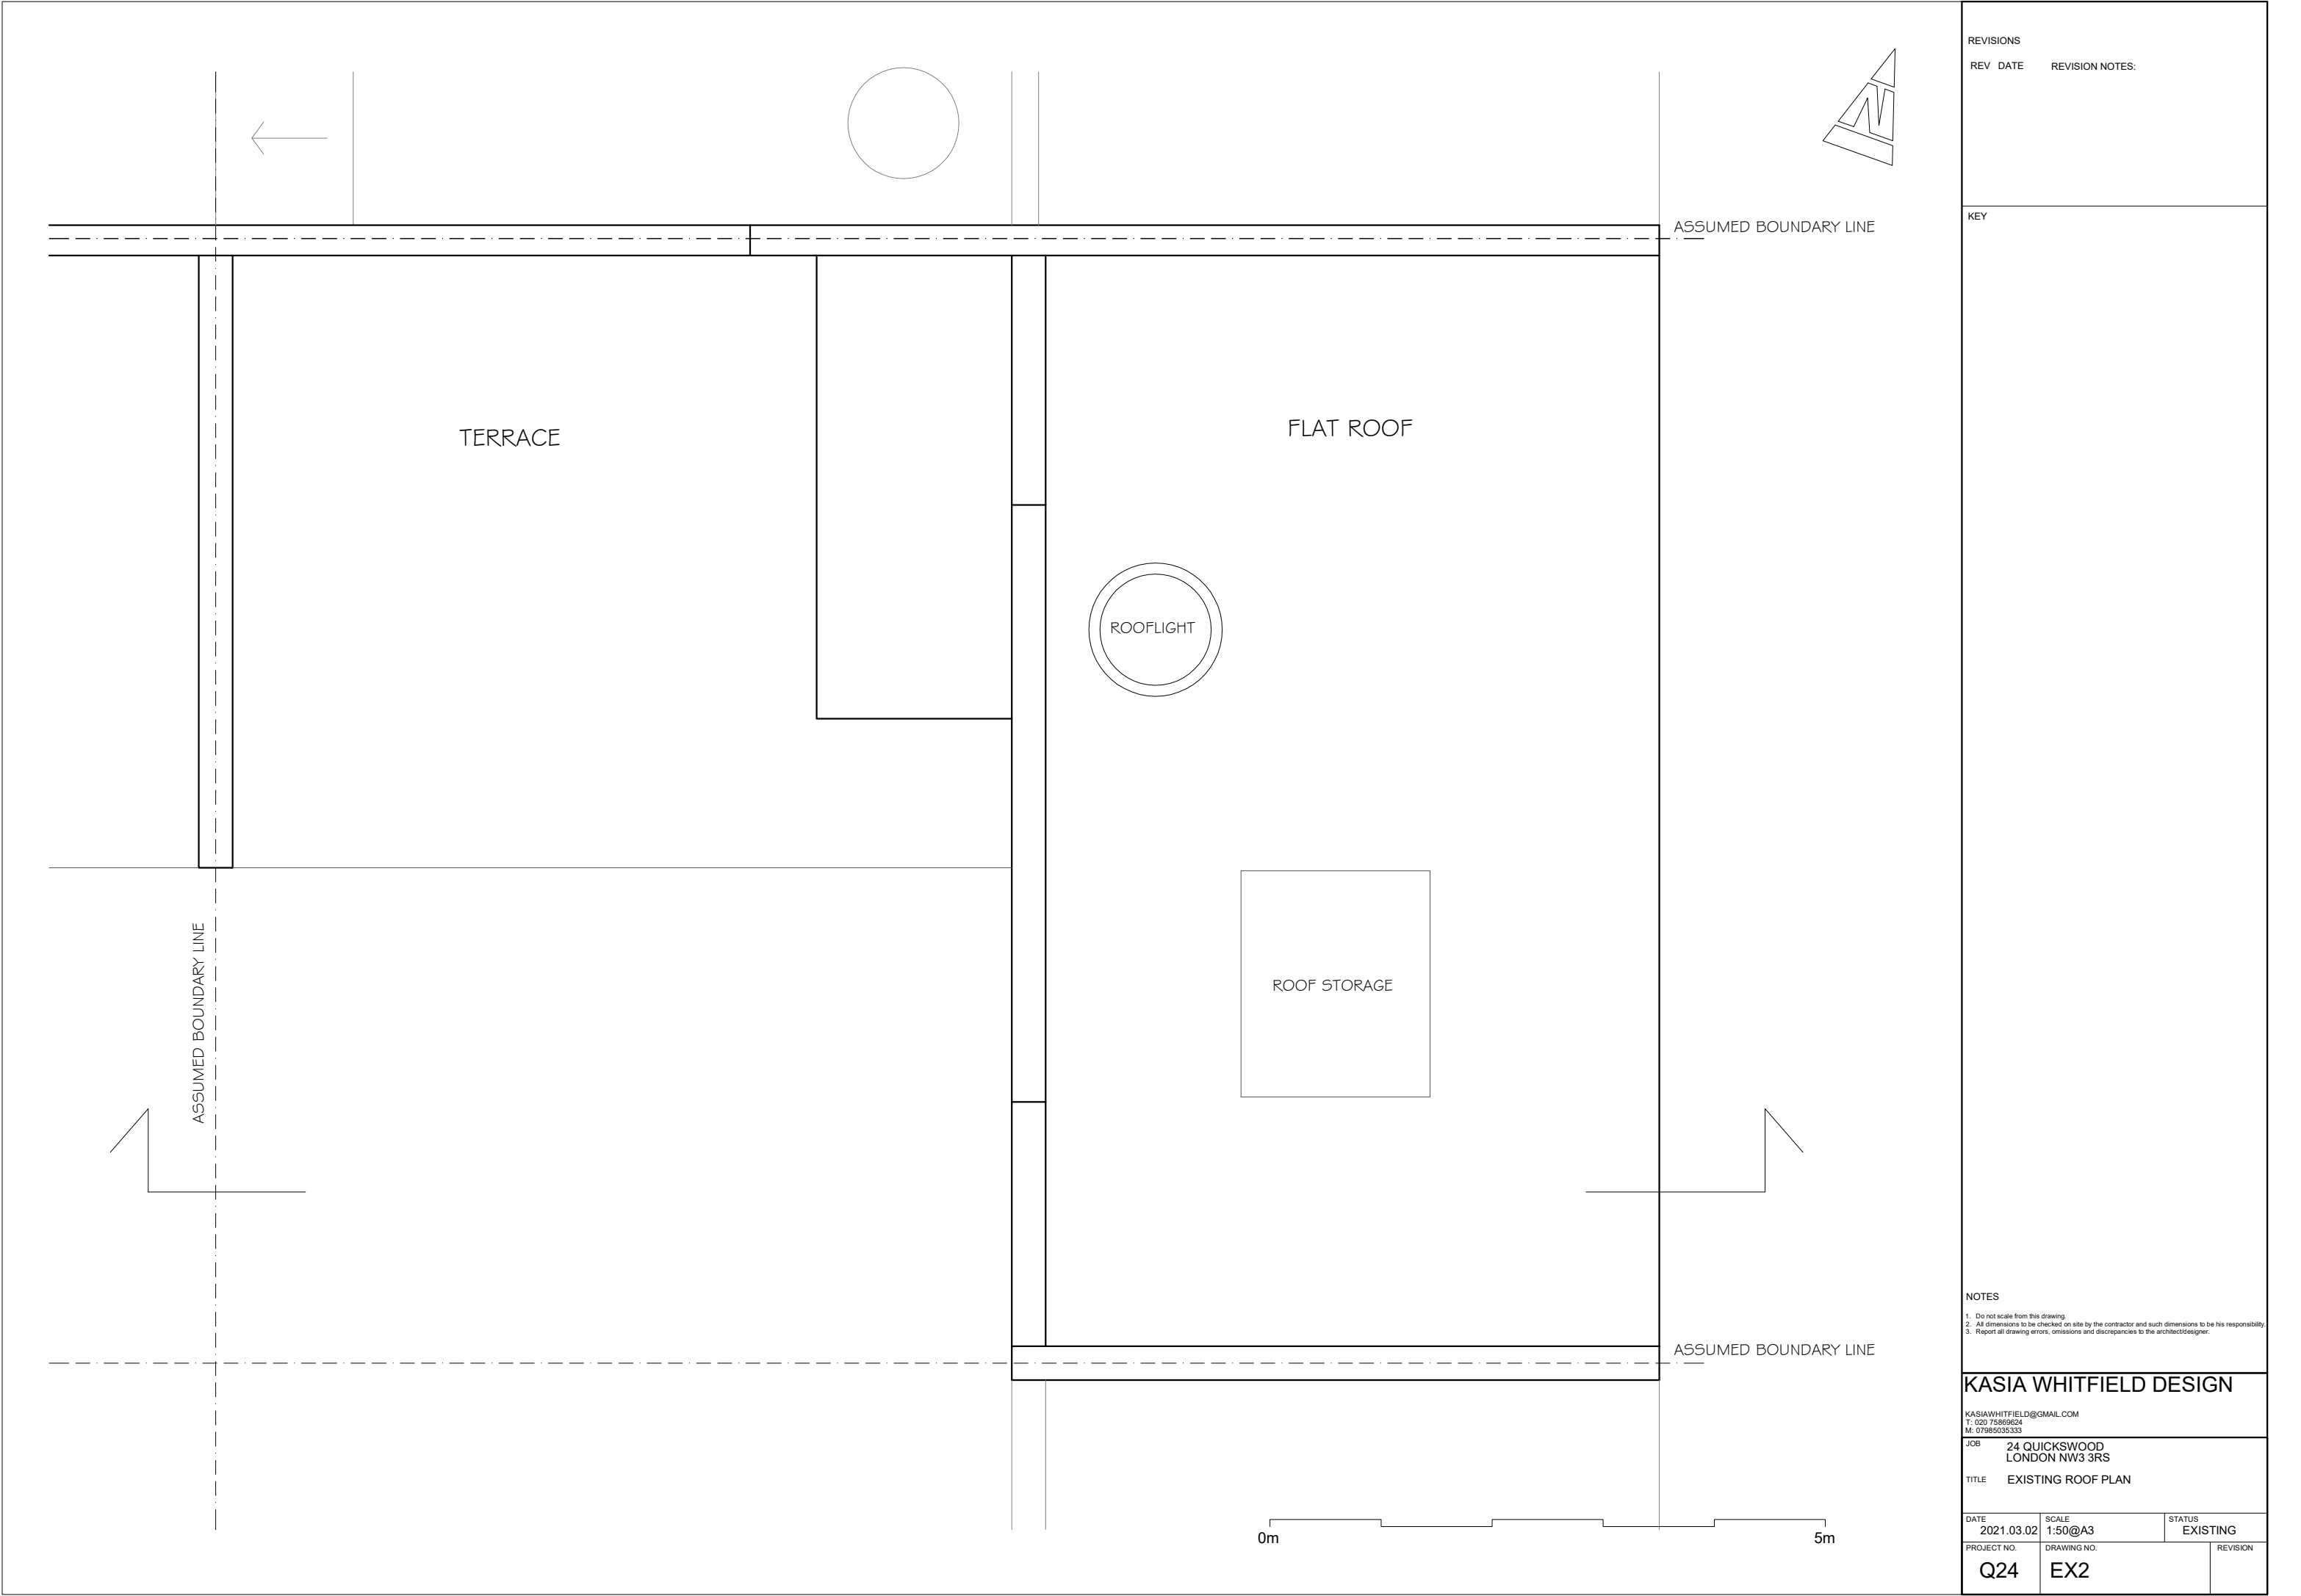



| REVISIONS | | |
|-----------|------|----------------|
| REV | DATE | REVISION NOTES |

KEY


- NOTES
1. Do not scale from this drawing.
 2. All dimensions to be checked on site by the contractor and such dimensions to be his responsibility.
 3. Report all drawing errors, omissions and discrepancies to the architect/designer.

KASIA WHITFIELD DESIGN

KASIAWHITFIELD@GMAIL.COM
T: 020 75888624
M: 07985035333

JOB 24 QUICKSWOOD
LONDON NW3 3RS
TITLE EXISTING FRONT ELEVATION (EAST)

| | | |
|--------------------|--------------------|--------------------|
| DATE 2021.03.02 | SCALE 1:50@A3 | STATUS EXISTING |
| PROJECT NO. Q24 | DRAWING NO. EX4 | REVISION |

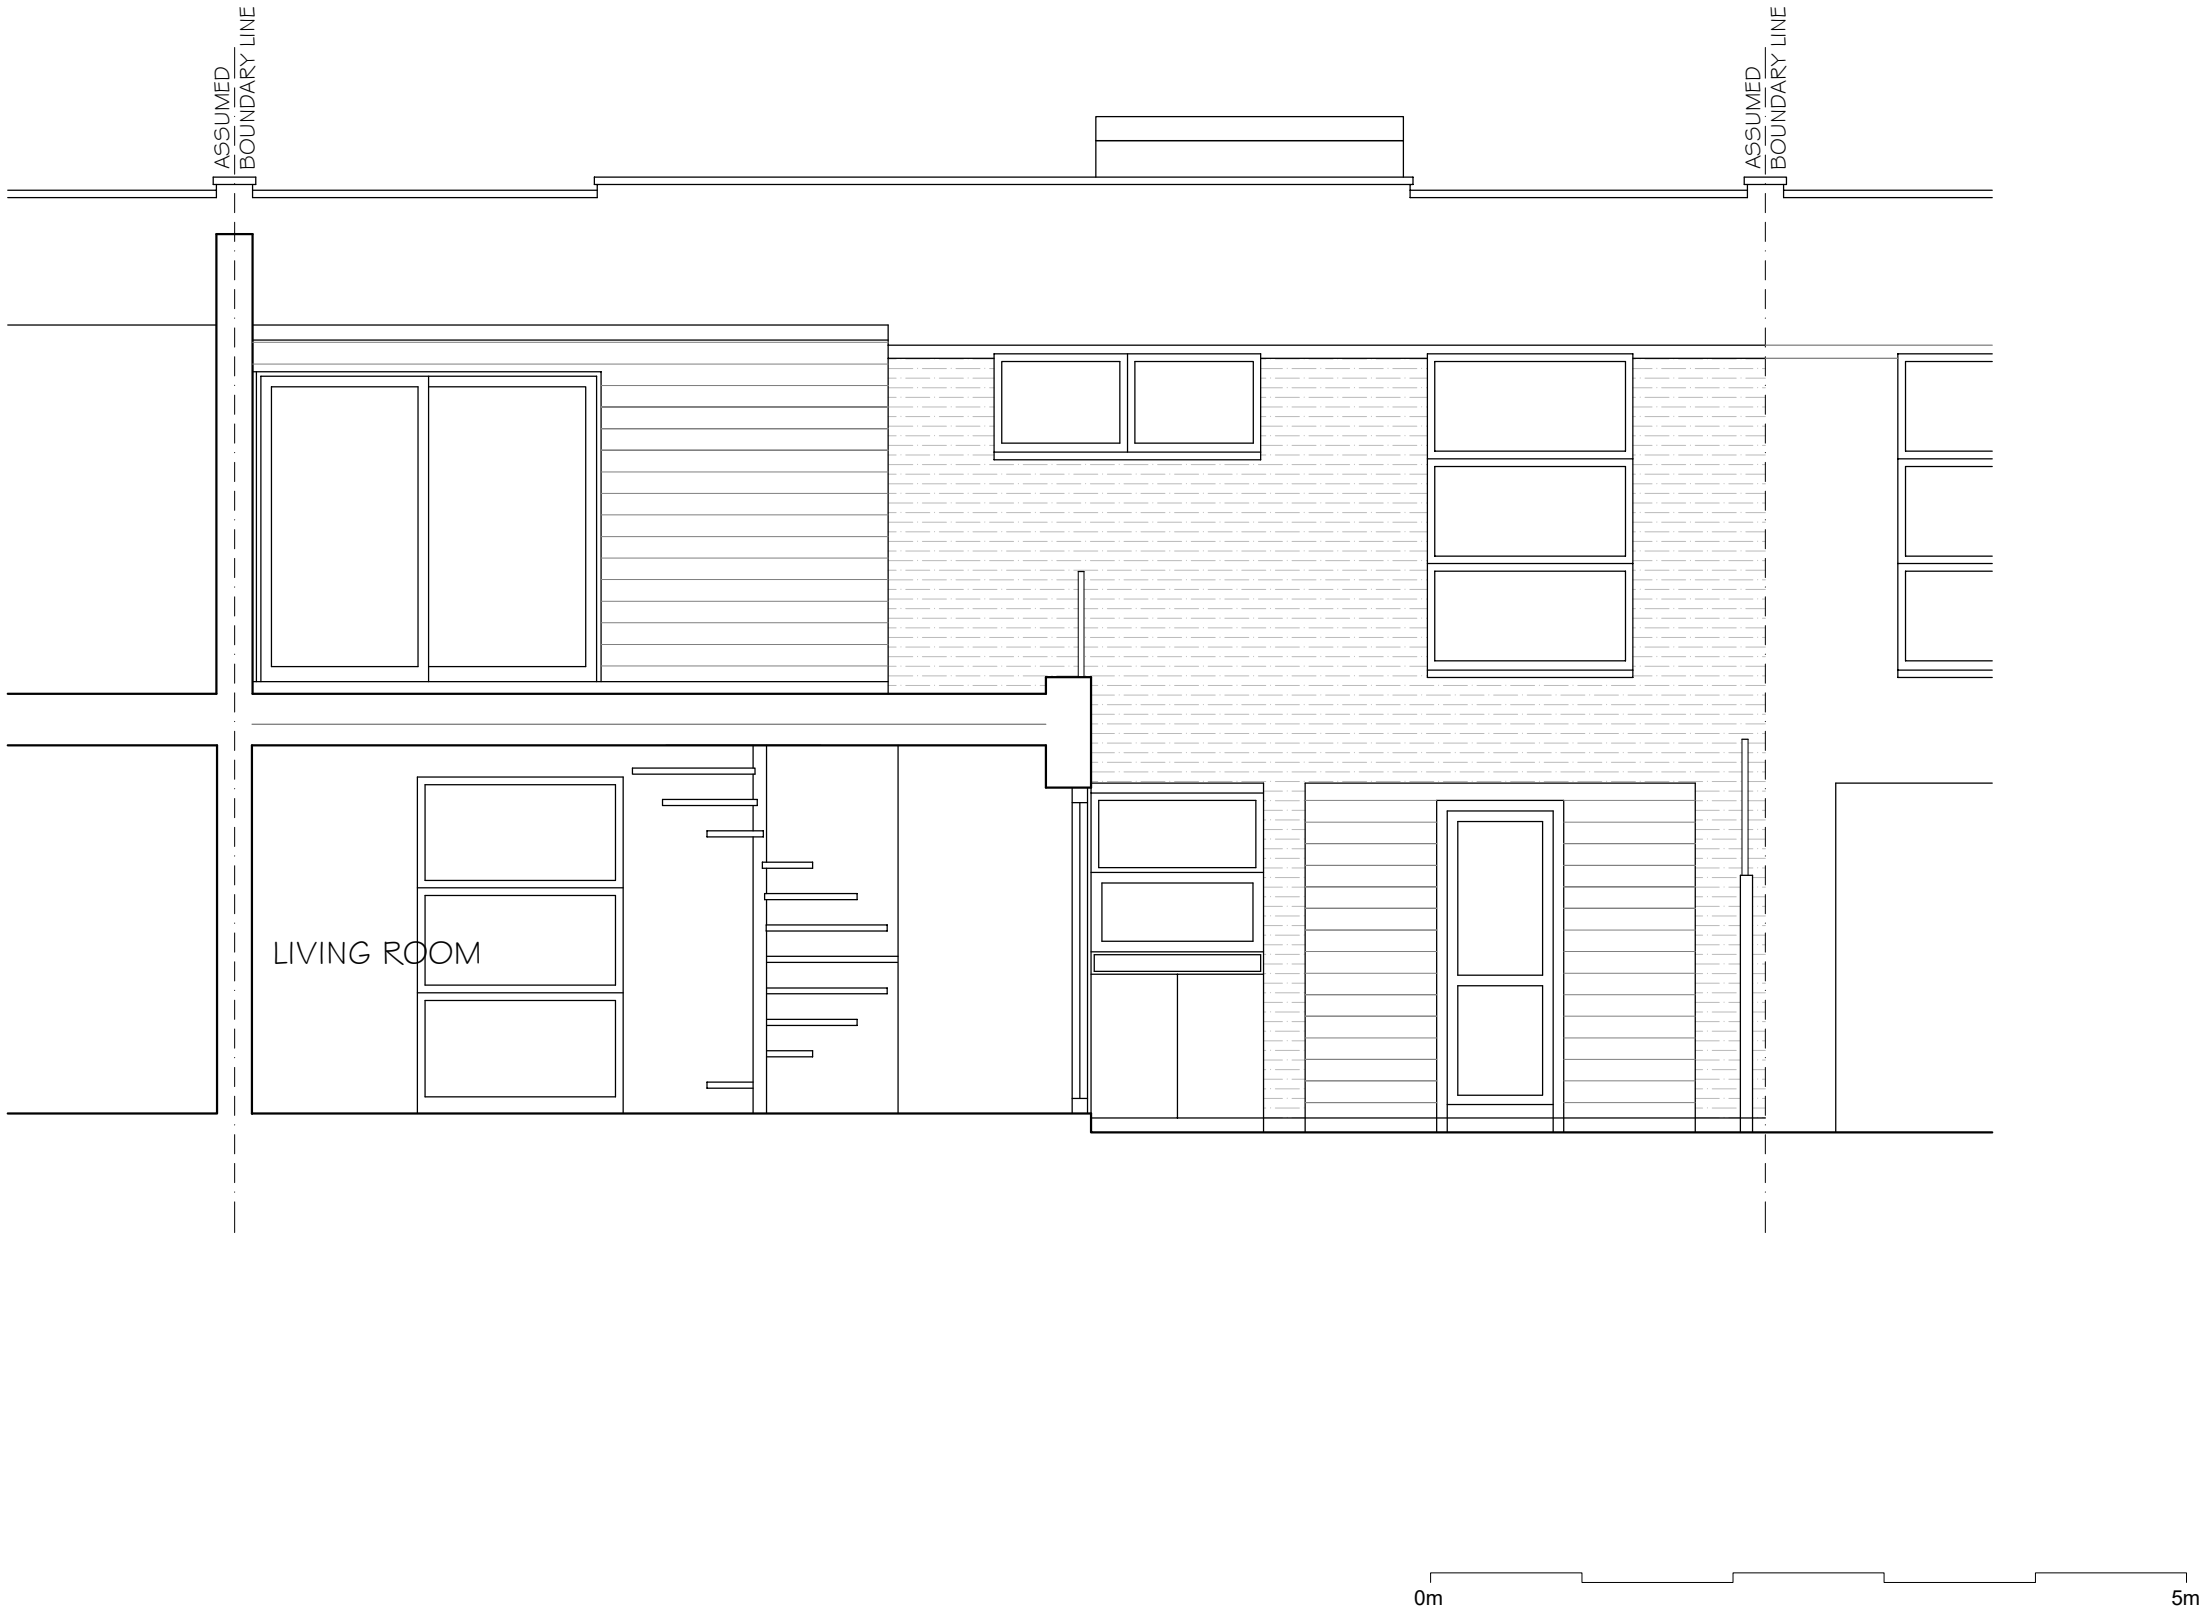

| REVISIONS | | |
|-----------|------|-----------------|
| REV | DATE | REVISION NOTES: |

KEY

- NOTES
1. Do not scale from this drawing.
 2. All dimensions to be checked on site by the contractor and such dimensions to be his responsibility.
 3. Report all drawing errors, omissions and discrepancies to the architect/designer.

KASIA WHITFIELD DESIGN

KASIAWHITFIELD@GMAIL.COM
T: 020 75888624
M: 07985035333

JOB 24 QUICKSWOOD
LONDON NW3 3RS
TITLE EXISTING REAR ELEVATION (WEST)

| | | |
|--------------------|--------------------|--------------------|
| DATE 2021.03.02 | SCALE 1:50@A3 | STATUS EXISTING |
| PROJECT NO. Q24 | DRAWING NO. EX6 | REVISION |



0m 5m

| REVISIONS | | |
|-----------|------|----------------|
| REV | DATE | REVISION NOTES |

KEY

- NOTES
1. Do not scale from this drawing.
 2. All dimensions to be checked on site by the contractor and such dimensions to be his responsibility.
 3. Report all drawing errors, omissions and discrepancies to the architect/designer.

KASIA WHITFIELD DESIGN

KASIAWHITFIELD@GMAIL.COM
T: 020 75888624
M: 07985035333

JOB 24 QUICKSWOOD
LONDON NW3 3RS

TITLE EXISTING SIDE ELEVATION (SOUTH)
& SECTION

| DATE | SCALE | STATUS | |
|-------------|-------------|----------|--|
| 2021.03.02 | 1:50@A3 | EXISTING | |
| PROJECT NO. | DRAWING NO. | REVISION | |
| Q24 | EX5 | | |