


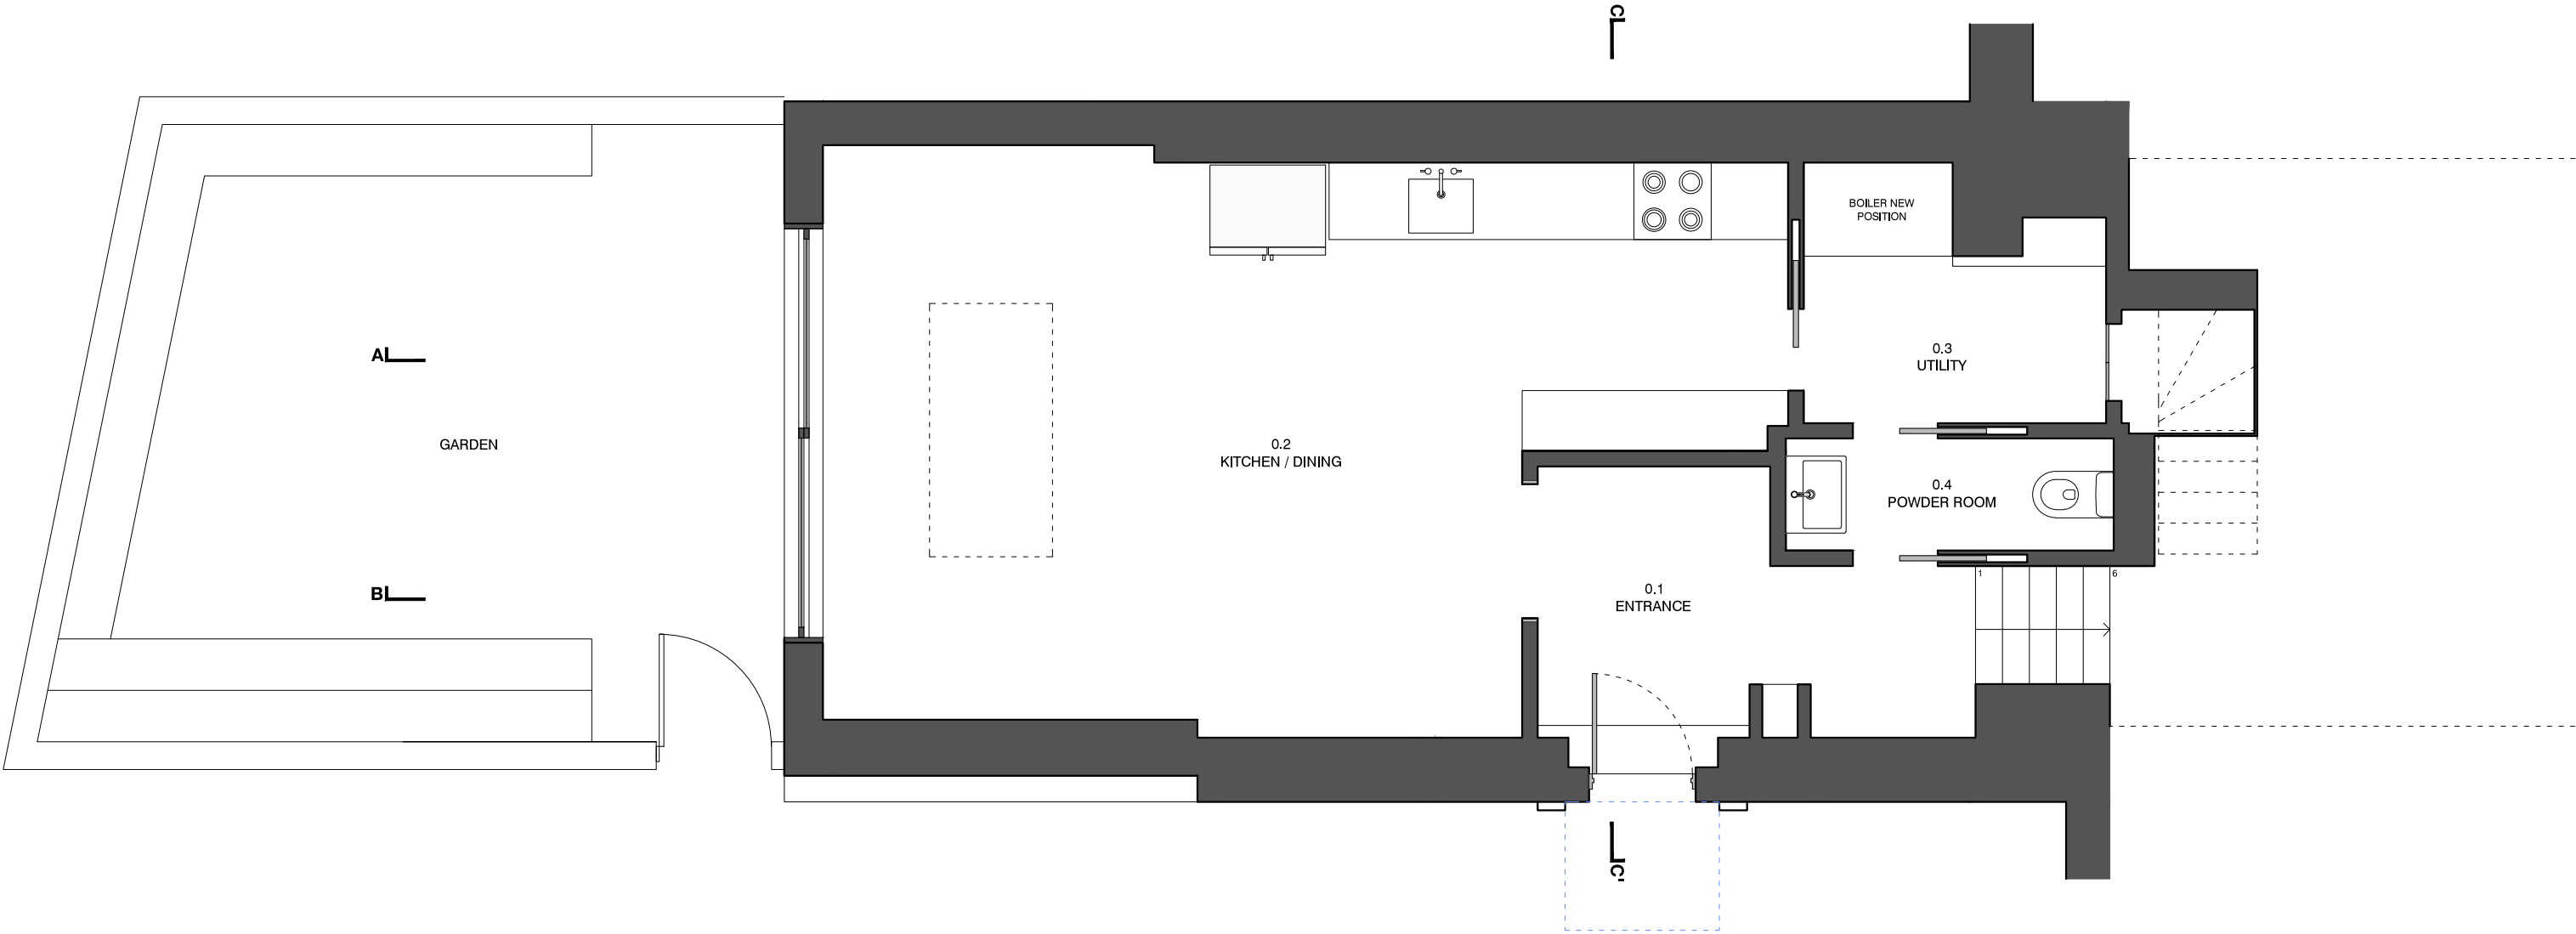

NO	DATE	ISSUE/REVISION
-	24.02.2021	CREATED
A	17.03.2021	DOOR CANOPY

ALL DIMENSIONS TO BE CHECKED ON SITE.
REPORT ALL CONFLICTS OF INFORMATION TO BD LONDON.
THIS DRAWING IS THE COPYRIGHT OF BD LONDON.



BD

LONDON

38 TERRACE ROAD, HACKNEY, LONDON E9 7ES

www.bdlondon.co.uk

PROJCT

10 NELSON YARD

BEATTY STREET

NW1 7RN

LONDON

FOR PLANNING

DRAWING NO.
PL1_000

REVISION
A

SCALE
1:50 @ A3

PROJECT NO.
2102


DATE
17.03.2021

DRAWN
MB

CHECKED BY
PL

NORTH

© BD LONDON

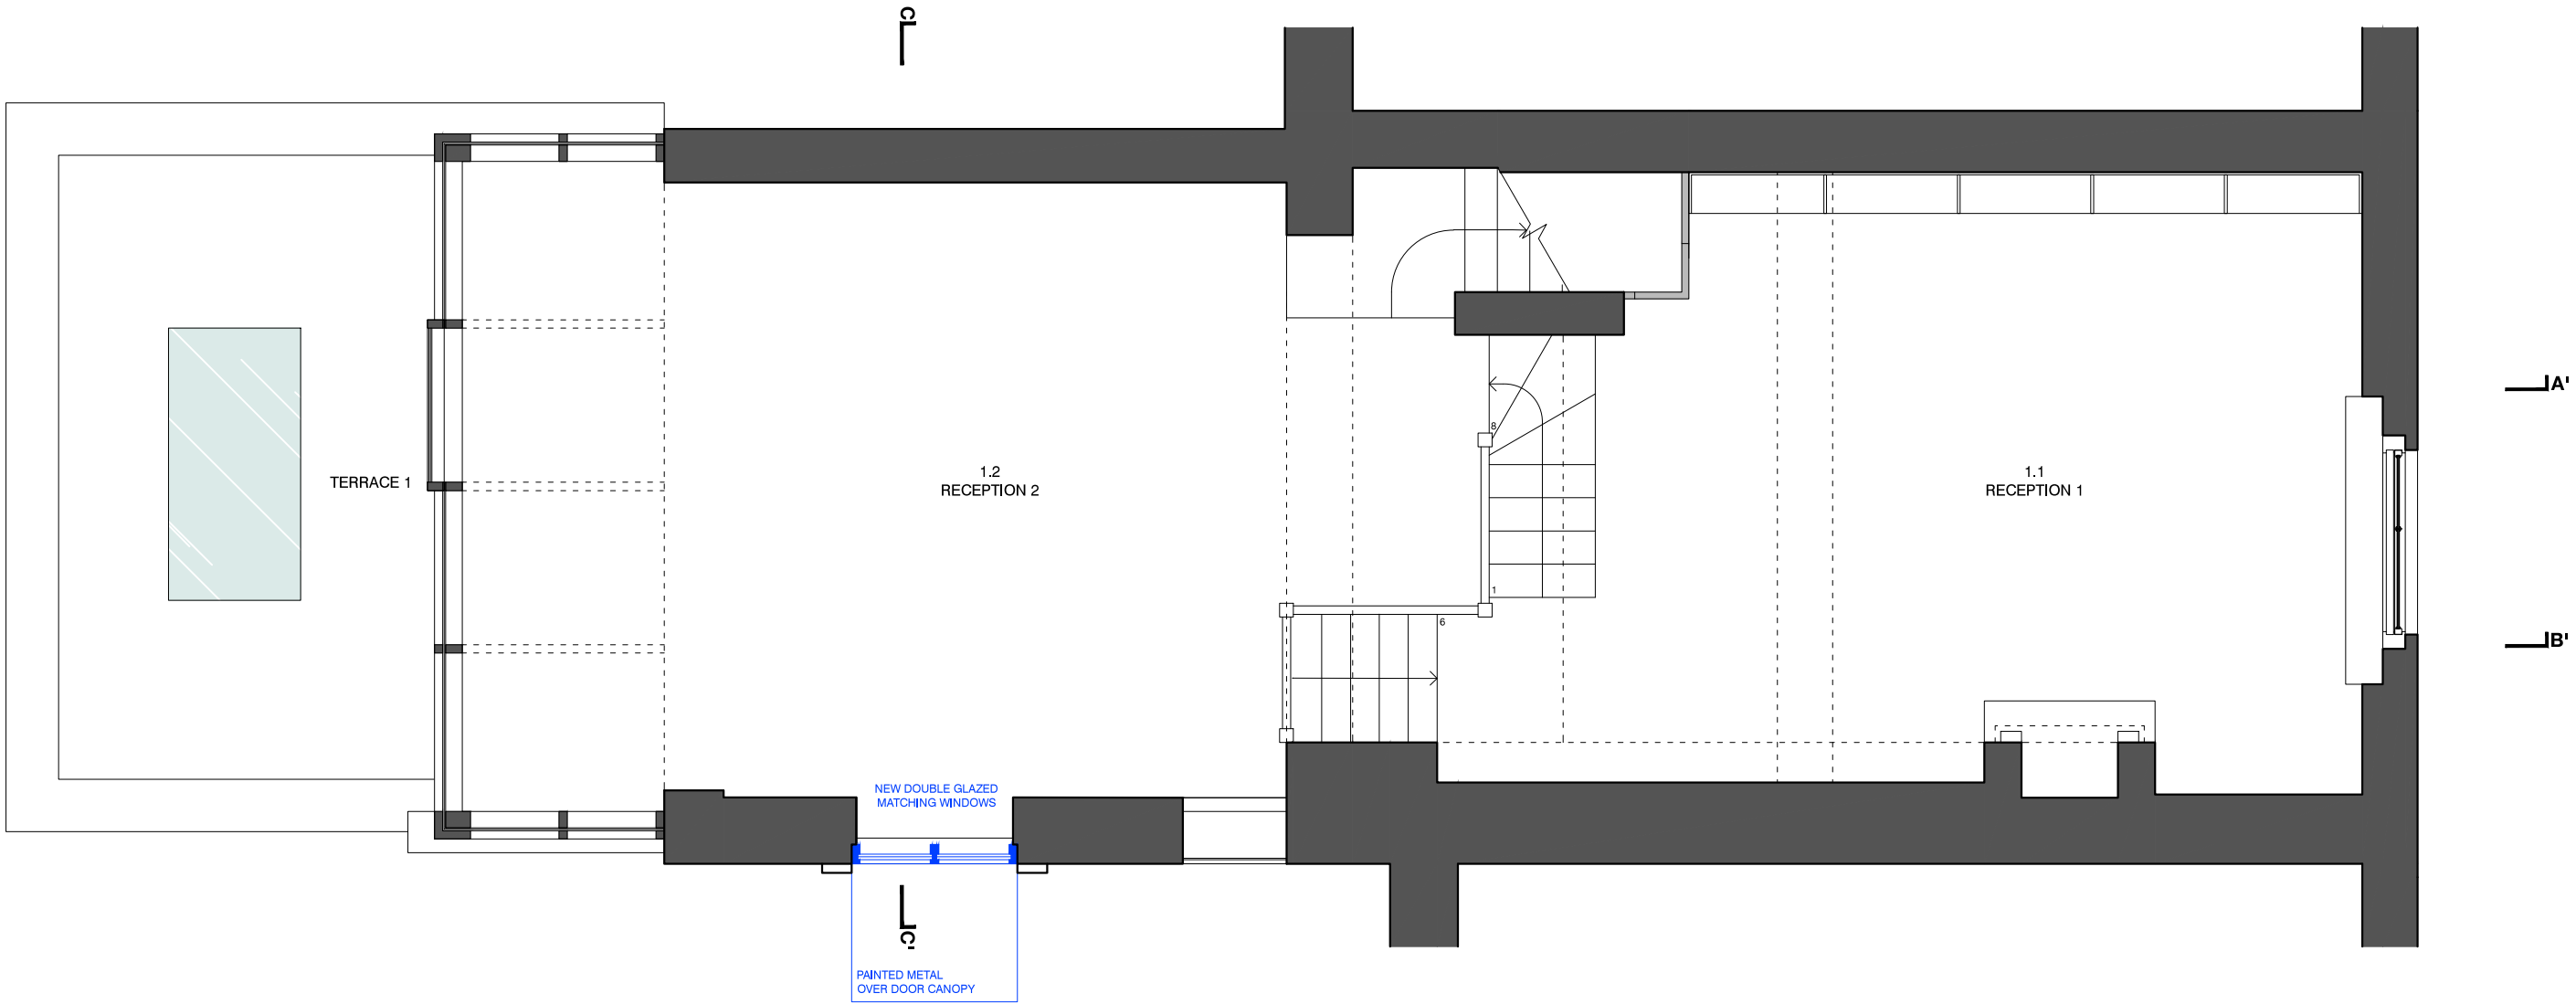

NO	DATE	ISSUE/REVISION
-	24.02.2021	CREATED
A	17.03.2021	CREATED

ALL DIMENSIONS TO BE CHECKED ON SITE.
REPORT ALL CONFLICTS OF INFORMATION TO BD LONDON.
THIS DRAWING IS THE COPYRIGHT OF BD LONDON.



BD

LONDON

38 TERRACE ROAD, HACKNEY, LONDON E9 7ES
www.bdlondon.co.uk +44(0)20 8985 8106

PROJECT
10 NELSON YARD
BEATTY STREET
NW1 7RN
LONDON

FOR PLANNING

DRAWING TITLE
PROPOSED
UPPER GROUND FLOOR
PLAN

DRAWING NO.
PL1_100

REVISION
A

SCALE
1:50 @ A3


PROJECT NO.
2102

DATE
17.03.2021

DRAWN
MB

CHECKED BY
PL

NORTH

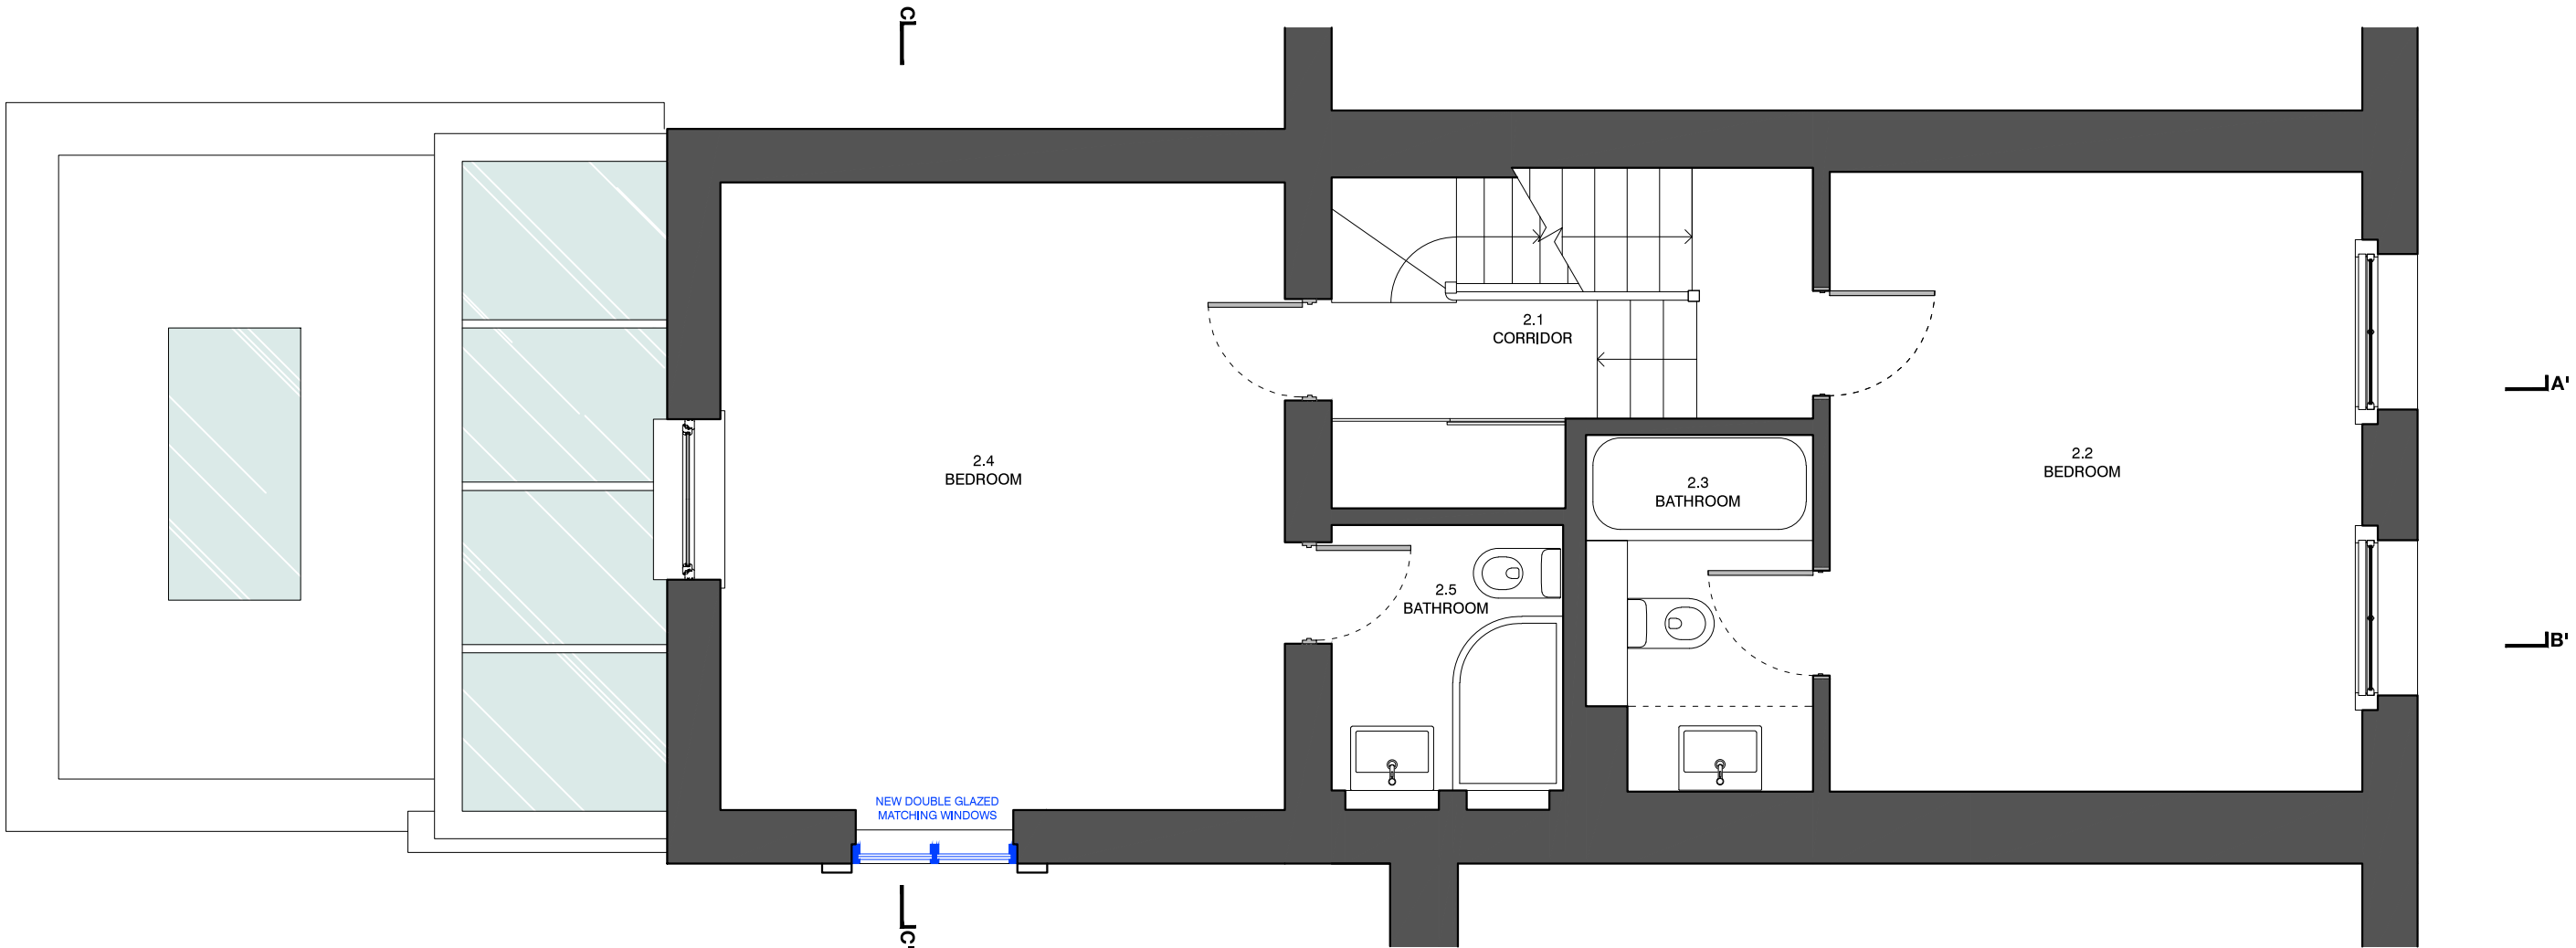

NO	DATE	ISSUE/REVISION
-	24.02.2021	CREATED

ALL DIMENSIONS TO BE CHECKED ON SITE.
REPORT ALL CONFLICTS OF INFORMATION TO BD LONDON.
THIS DRAWING IS THE COPYRIGHT OF BD LONDON.



BD
LONDON


38 TERRACE ROAD, HACKNEY, LONDON E9 7ES
www.bdlondon.co.uk +44(0)20 8985 8106

PROJECT
**10 NELSON YARD
BEATTY STREET
NW1 7RN
LONDON**

FOR PLANNING

DRAWING TITLE PROPOSED FIRST FLOOR PLAN	DRAWING NO. PL1_200
SCALE 1:50 @ A3	REVISION -
PROJECT NO. 2102	DRAWN MB
DATE 24.02.2021	CHECKED BY PL

NORTH

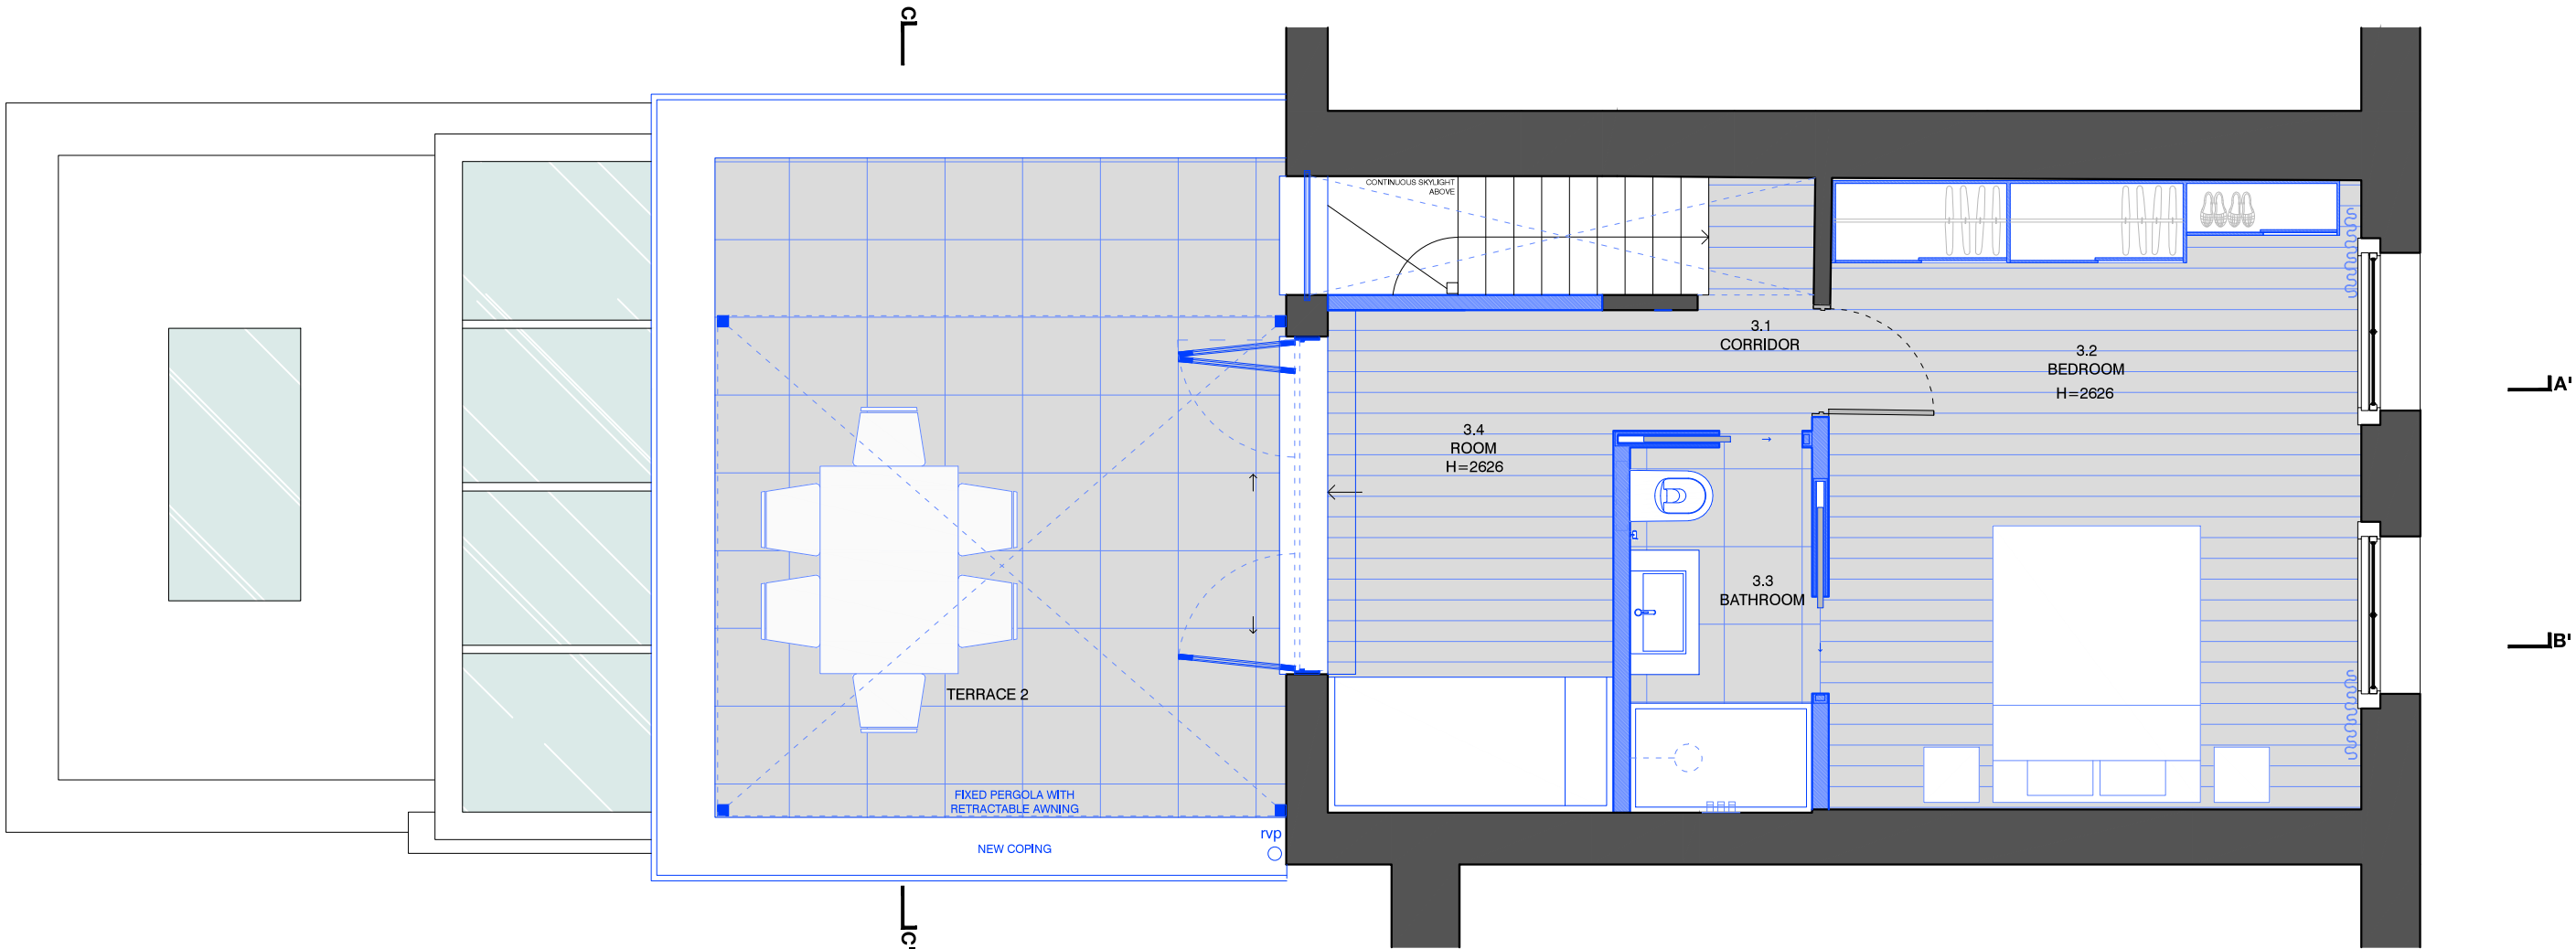

NO	DATE	ISSUE/REVISION
-	24.02.2021	CREATED

ALL DIMENSIONS TO BE CHECKED ON SITE.
REPORT ALL CONFLICTS OF INFORMATION TO BD LONDON.
THIS DRAWING IS THE COPYRIGHT OF BD LONDON.



BD
LONDON

38 TERRACE ROAD, HACKNEY, LONDON E9 7ES
www.bdlondon.co.uk +44(0)20 8985 8106

PROJECT
**10 NELSON YARD
BEATTY STREET
NW1 7RN
LONDON**

DRAWING TITLE
**PROPOSED
SECOND FLOOR
PLAN**

SCALE
1:50 @ A3
PROJECT NO.
2102
DATE
24.02.2021

FOR PLANNING

DRAWING NO.
PL1_300

REVISION

NORTH


DRAWN

MB

CHECKED BY

PL



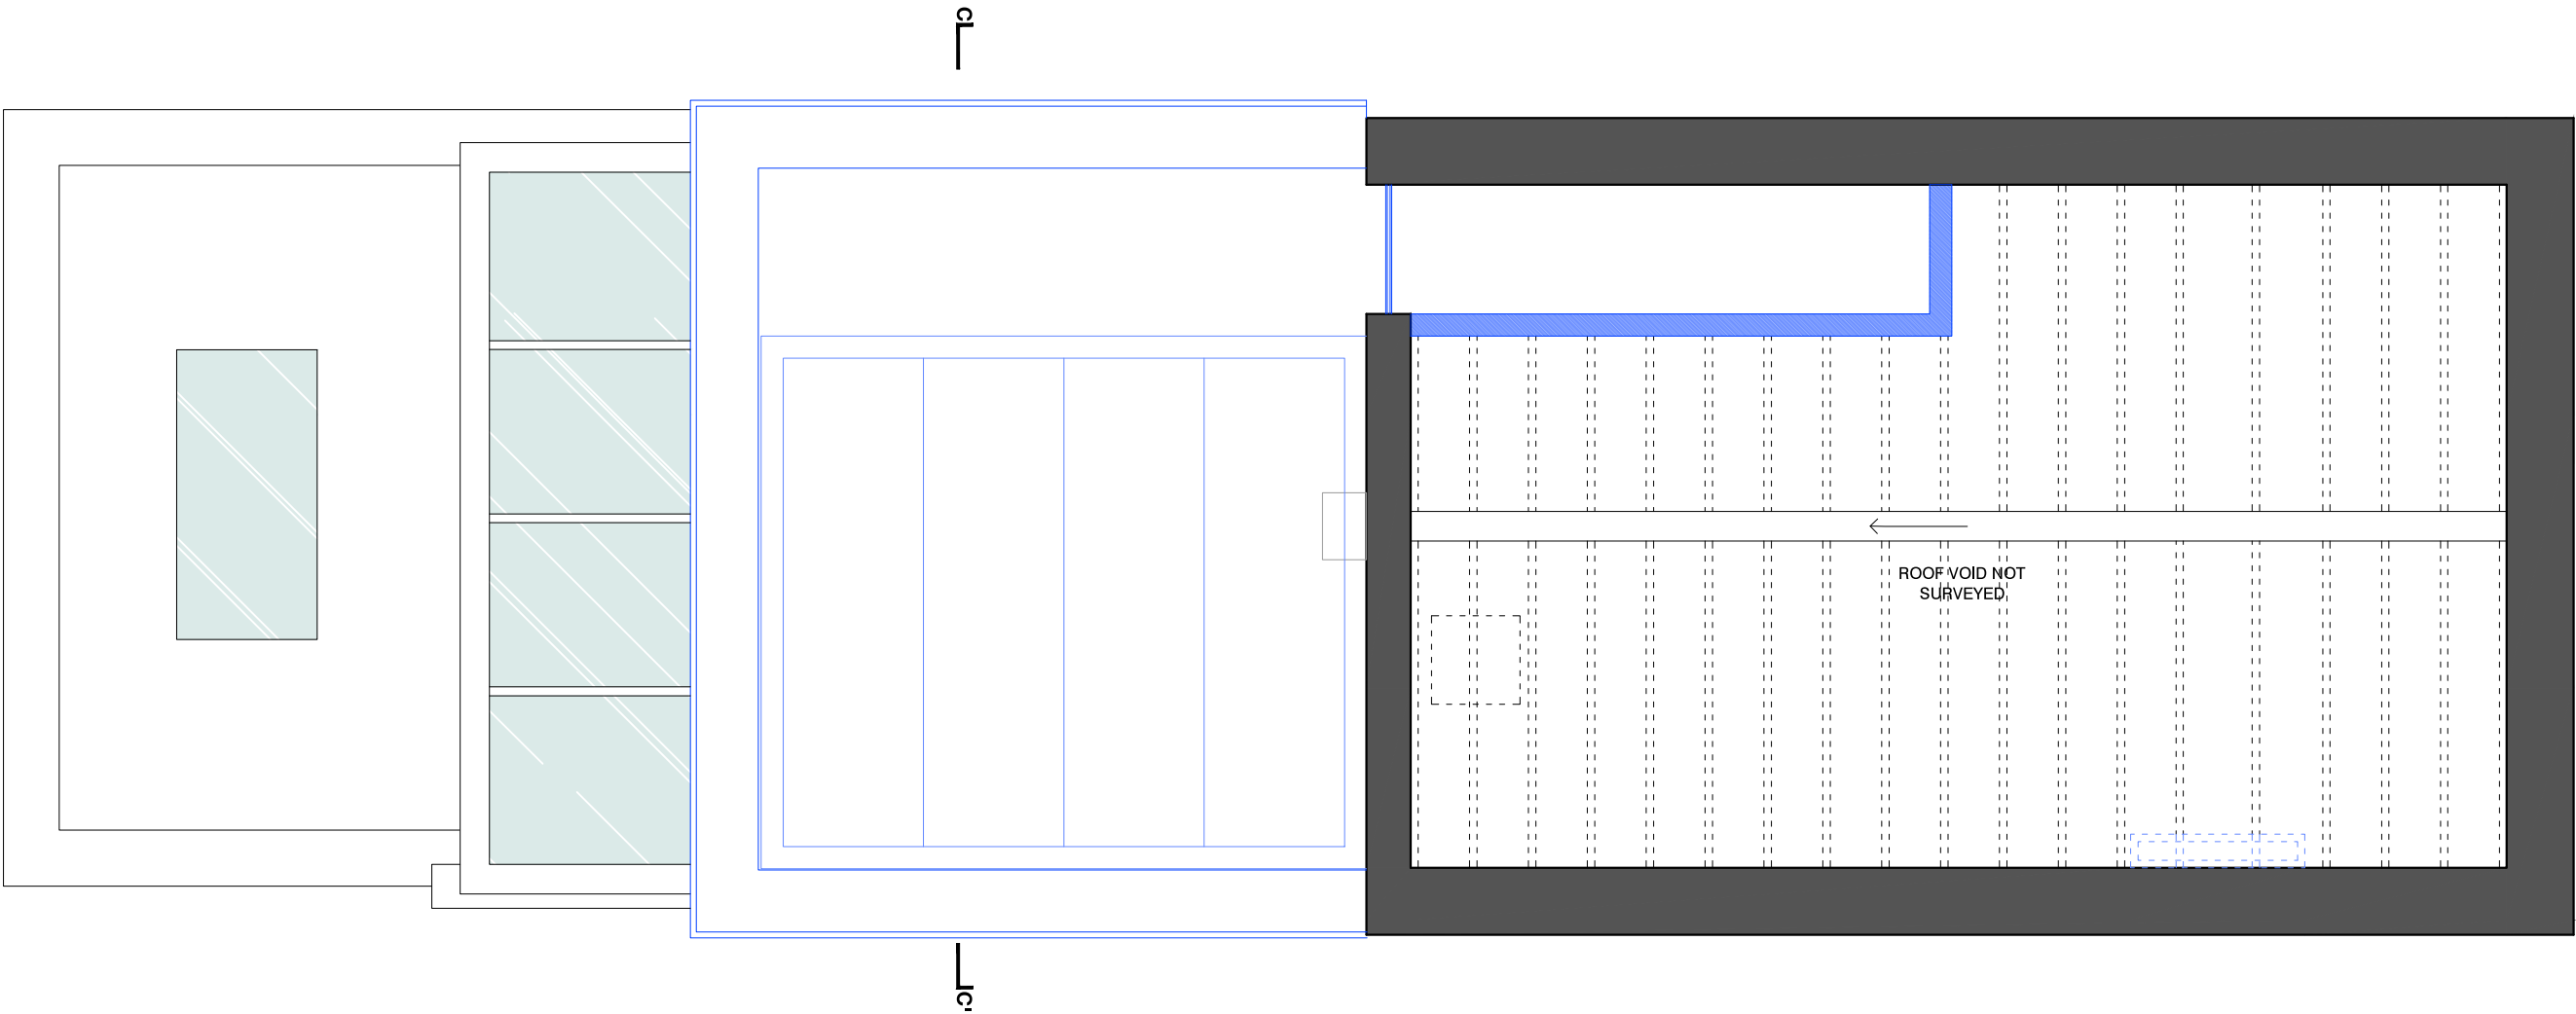

NO DATE ISSUE/REVISION
- 24.02.2021 CREATED

ALL DIMENSIONS TO BE CHECKED ON SITE.
REPORT ALL CONFLICTS OF INFORMATION TO BD LONDON.
THIS DRAWING IS THE COPYRIGHT OF BD LONDON.



BD
LONDON

38 TERRACE ROAD, HACKNEY, LONDON E9 7ES
www.bdlondon.co.uk +44(0)20 8985 8106

PROJECT
10 NELSON YARD
BEATTY STREET
NW1 7RN
LONDON

DRAWING TITLE
**PROPOSED
LOFT VOID
PLAN**

SCALE
1:50 @ A3

PROJECT NO.
2102

DATE
24.02.2021

FOR PLANNING

DRAWING NO.
PL1_400

REVISION

-

DRAWN


MB

CHECKED BY

PL

NORTH



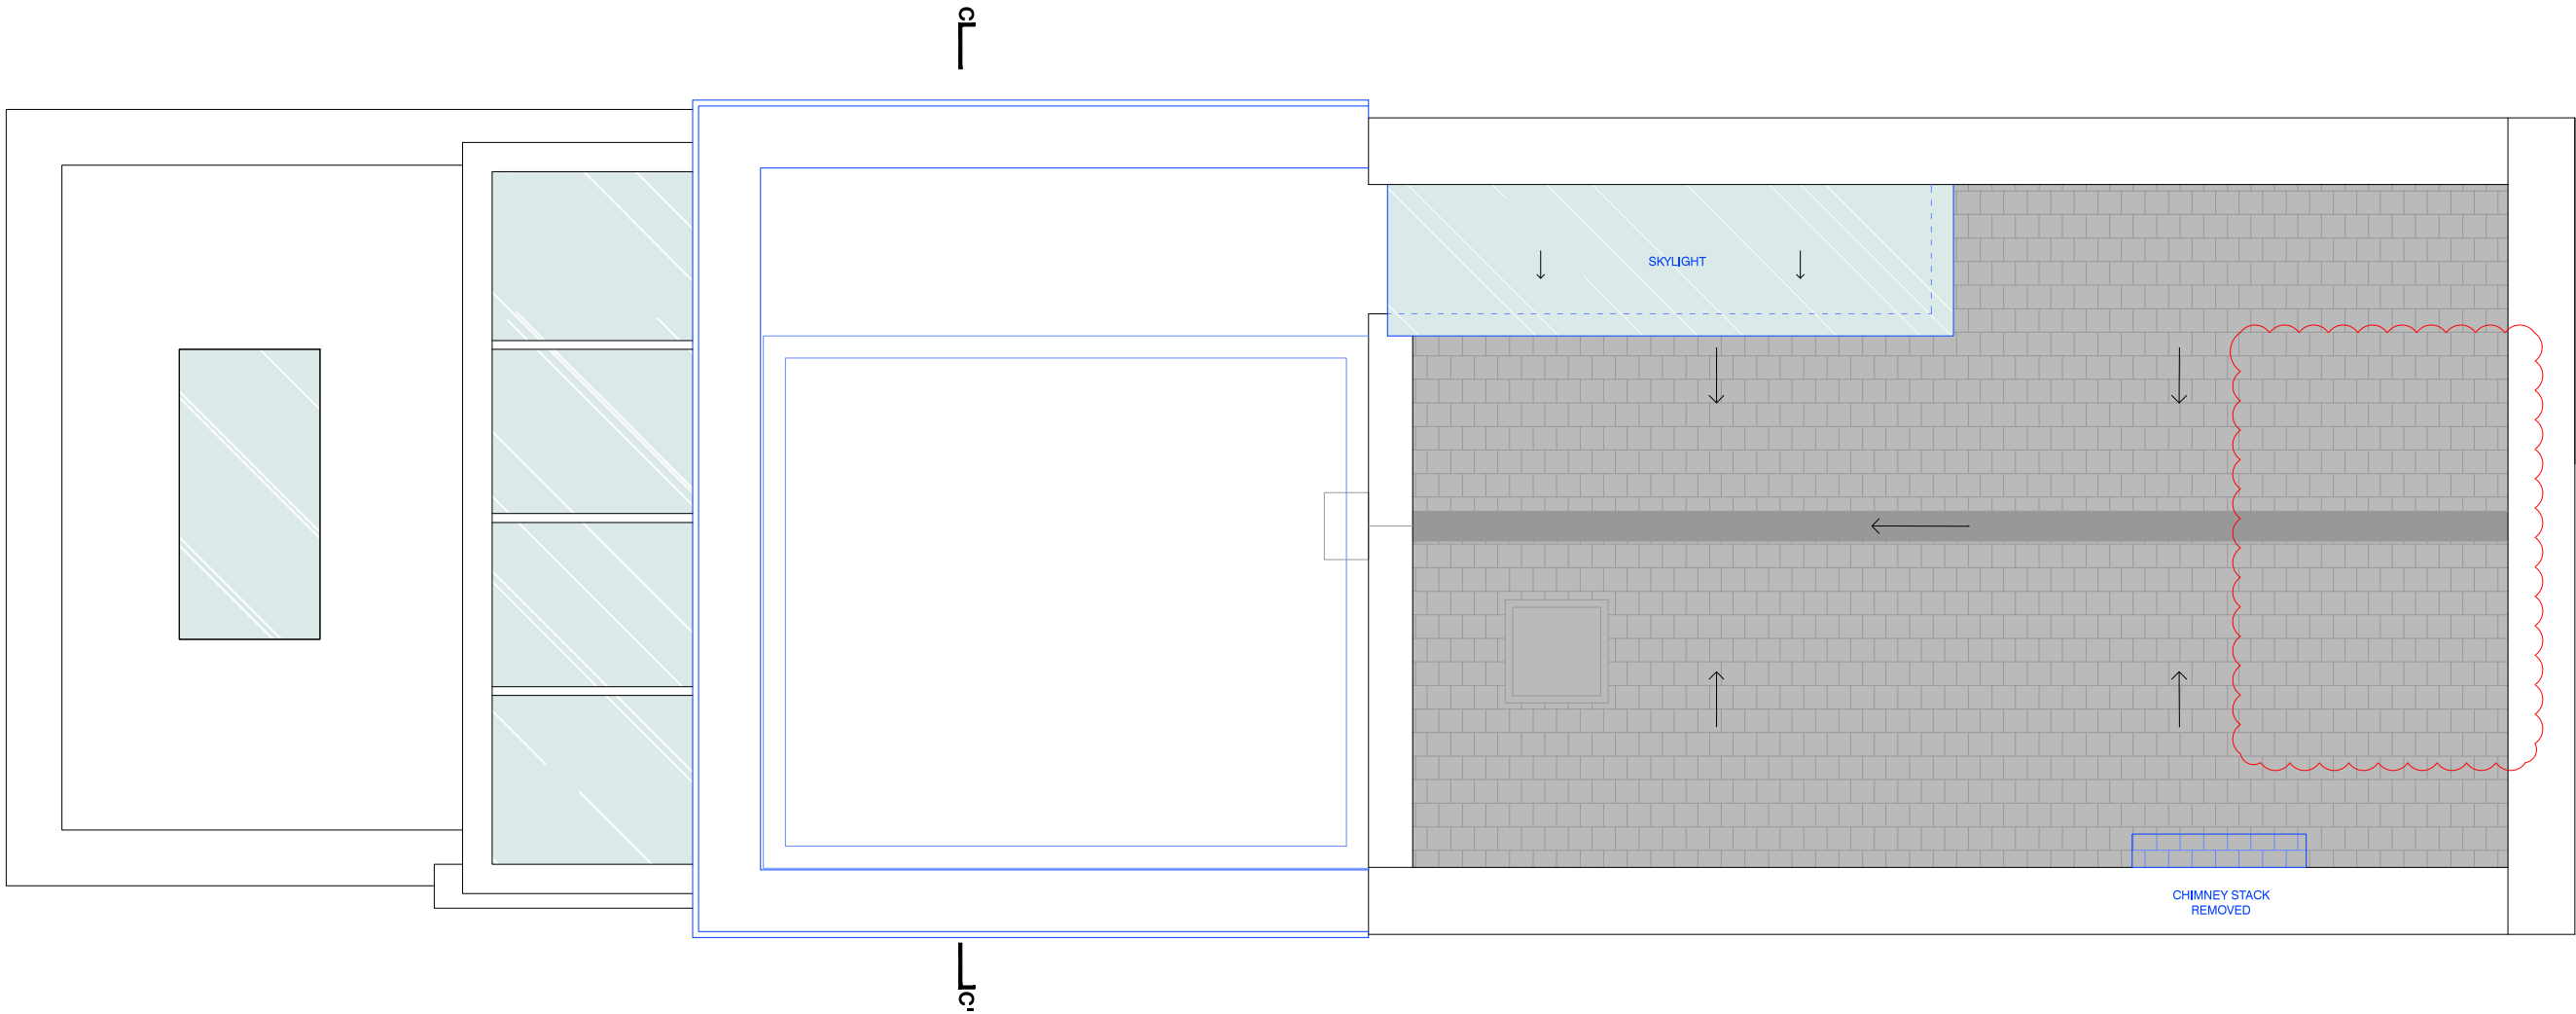

JA'

JB'

NO	DATE	ISSUE/REVISION
-	24.02.2021	CREATED
A	17.03.2021	AIR CONDITIONING
B	02.06.2021	AIR CONDITIONING UNIT REMOVED

ALL DIMENSIONS TO BE CHECKED ON SITE.
REPORT ALL CONFLICTS OF INFORMATION TO BD LONDON.
THIS DRAWING IS THE COPYRIGHT OF BD LONDON.



BD
LONDON

38 TERRACE ROAD, HACKNEY LONDON E9 7ES
www.bdlondon.co.uk +44(0)20 8985 8106

PROJECT
**10 NELSON YARD
BEATTY STREET
NW1 7RN
LONDON**

DRAWING TITLE
**PROPOSED
ROOF
PLAN**

SCALE
1:50 @ A3
PROJECT NO.
2102
DATE
17.03.2021


FOR PLANNING

DRAWING NO.
PL1_500
REVISION
B

DRAWN
MB
CHECKED BY
PL

NORTH



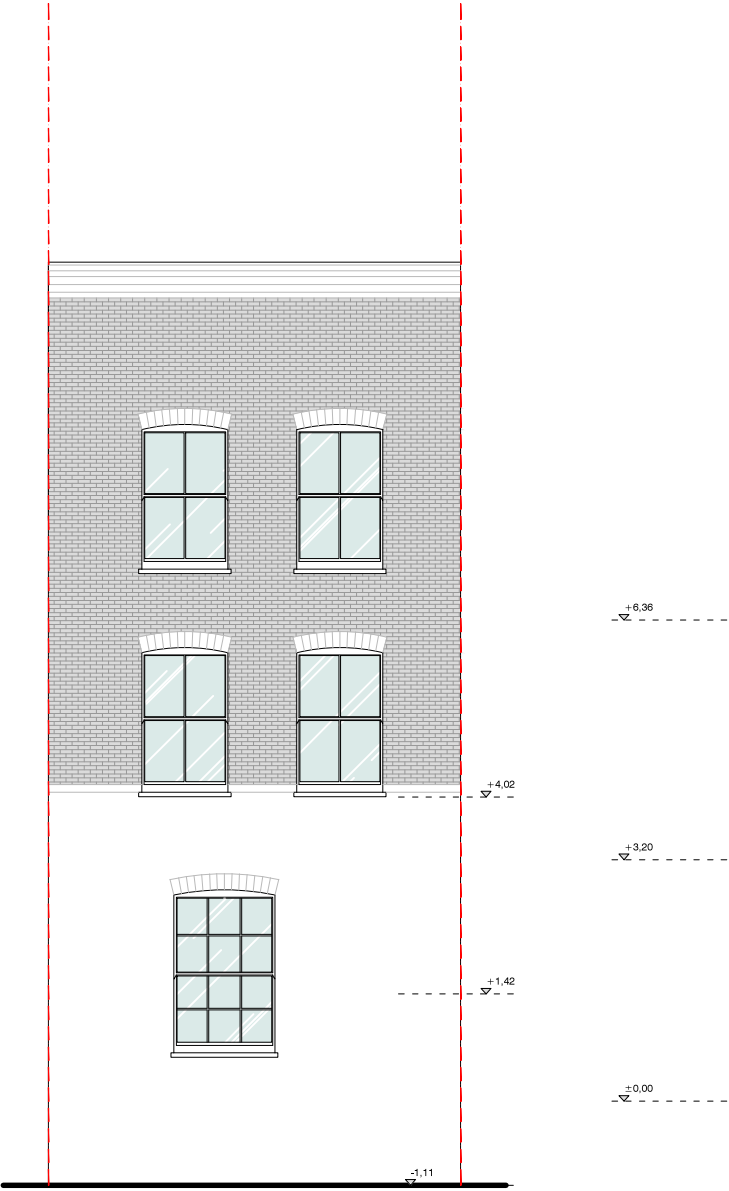

NO	DATE	ISSUE/REVISION
-	24.02.2021	CREATED

ALL DIMENSIONS TO BE CHECKED ON SITE.
REPORT ALL CONFLICTS OF INFORMATION TO BD LONDON.
THIS DRAWING IS THE COPYRIGHT OF BD LONDON.



BD

LONDON

38 TERRACE ROAD, HACKNEY, LONDON E9 7ES

www.bdlondon.co.uk

38 TERRACE ROAD, HACKNEY, LONDON E9 7ES

+44(0)20 8985 8106

PROJECT

10 NELSON YARD

BEATTY STREET

NW1 7RN

LONDON

DRAWING TITLE

PROPOSED

FRONT ELEVATION

DRAWING NO.

PL1_600

REVISION

SCALE

1:100 @ A3

PROJECT NO.

2102

DATE

24.02.2021


DRAWN

MB

CHECKED BY

PL

NORTH

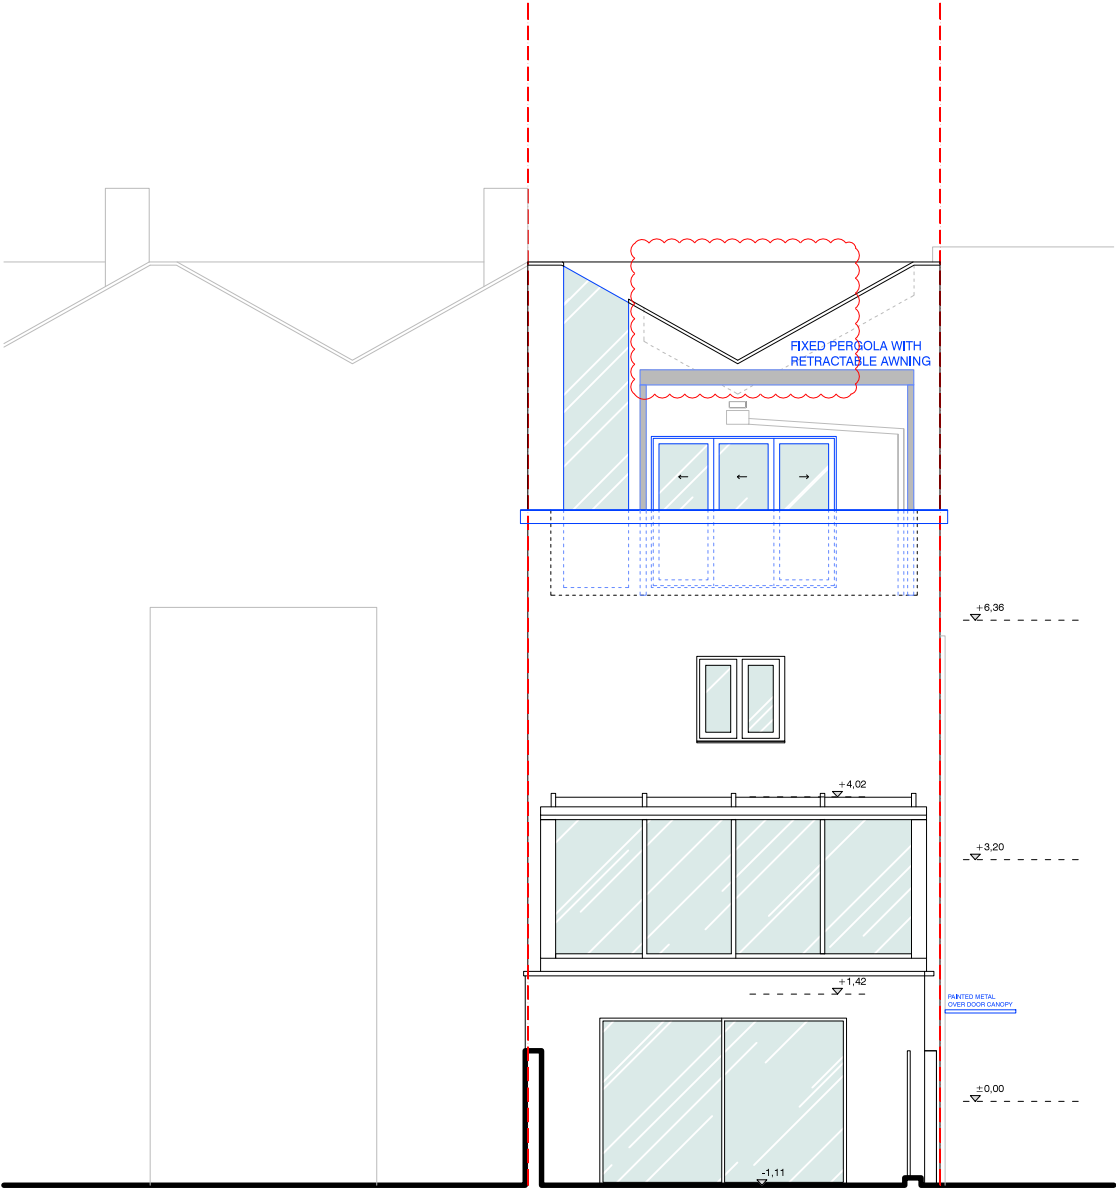

NO	DATE	ISSUE/REVISION
-	24.02.2021	CREATED
A	17.03.2021	AIR CONDITIONING
B	02.06.2021	AIR CONDITIONING UNIT REMOVED

ALL DIMENSIONS TO BE CHECKED ON SITE.
REPORT ALL CONFLICTS OF INFORMATION TO BD LONDON.
THIS DRAWING IS THE COPYRIGHT OF BD LONDON.



BD
LONDON

38 TERRACE ROAD, HACKNEY LONDON E9 7ES
www.bdlondon.co.uk +44(0)20 8985 8106

PROJECT
10 NELSON YARD
BEATTY STREET
NW1 7RN
LONDON

DRAWING TITLE
PROPOSED
REAR ELEVATION


SCALE
1:100 @ A3
PROJECT NO.
2102
DATE
02.06.2021

DRAWN
MB
CHECKED BY
PL

DRAWING NO.
PL1_610
REVISION
B

NORTH



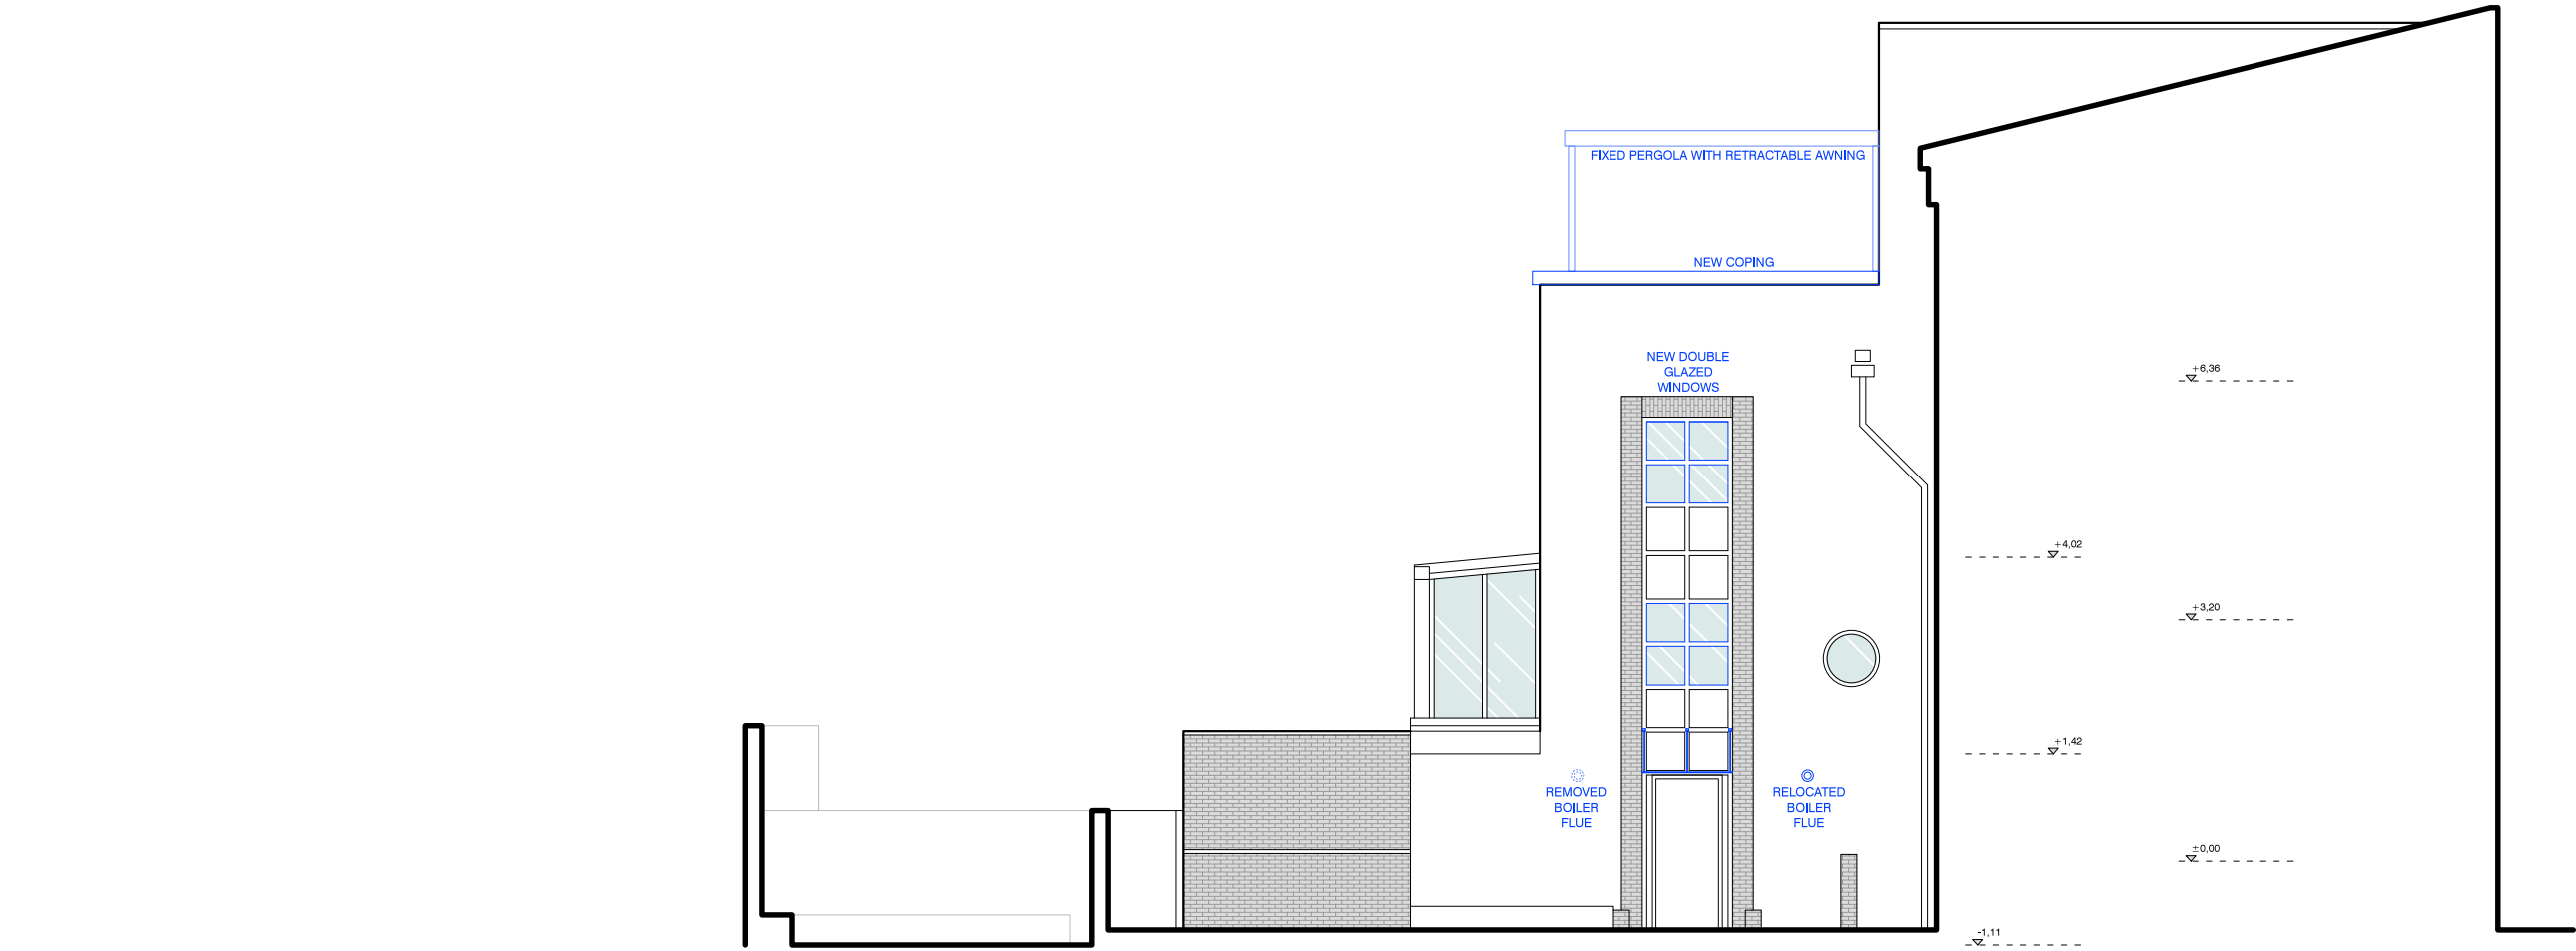

NO	DATE	ISSUE/REVISION
-	24.02.2021	CREATED
A	17.03.2021	DOOR CANOPY

ALL DIMENSIONS TO BE CHECKED ON SITE.
REPORT ALL CONFLICTS OF INFORMATION TO BD LONDON.
THIS DRAWING IS THE COPYRIGHT OF BD LONDON.



BD
LONDON

38 TERRACE ROAD, HACKNEY, LONDON E9 7ES
www.bdlondon.co.uk +44(0)20 8985 8106

PROJECT
**10 NELSON YARD
BEATTY STREET
NW1 7RN
LONDON**

DRAWING TITLE
**PROPOSED
SIDE
ELEVATION**

SCALE
1:100 @ A3
PROJECT NO.
2102
DATE
17.03.2021

FOR PLANNING

DRAWING NO.
PL1_620
REVISION
A

DRAWN
MB
CHECKED BY
PL


NORTH



© BD LONDON

NO	DATE	ISSUE/REVISION
-	24.02.2021	CREATED

ALL DIMENSIONS TO BE CHECKED ON SITE.
REPORT ALL CONFLICTS OF INFORMATION TO BD LONDON.
THIS DRAWING IS THE COPYRIGHT OF BD LONDON.

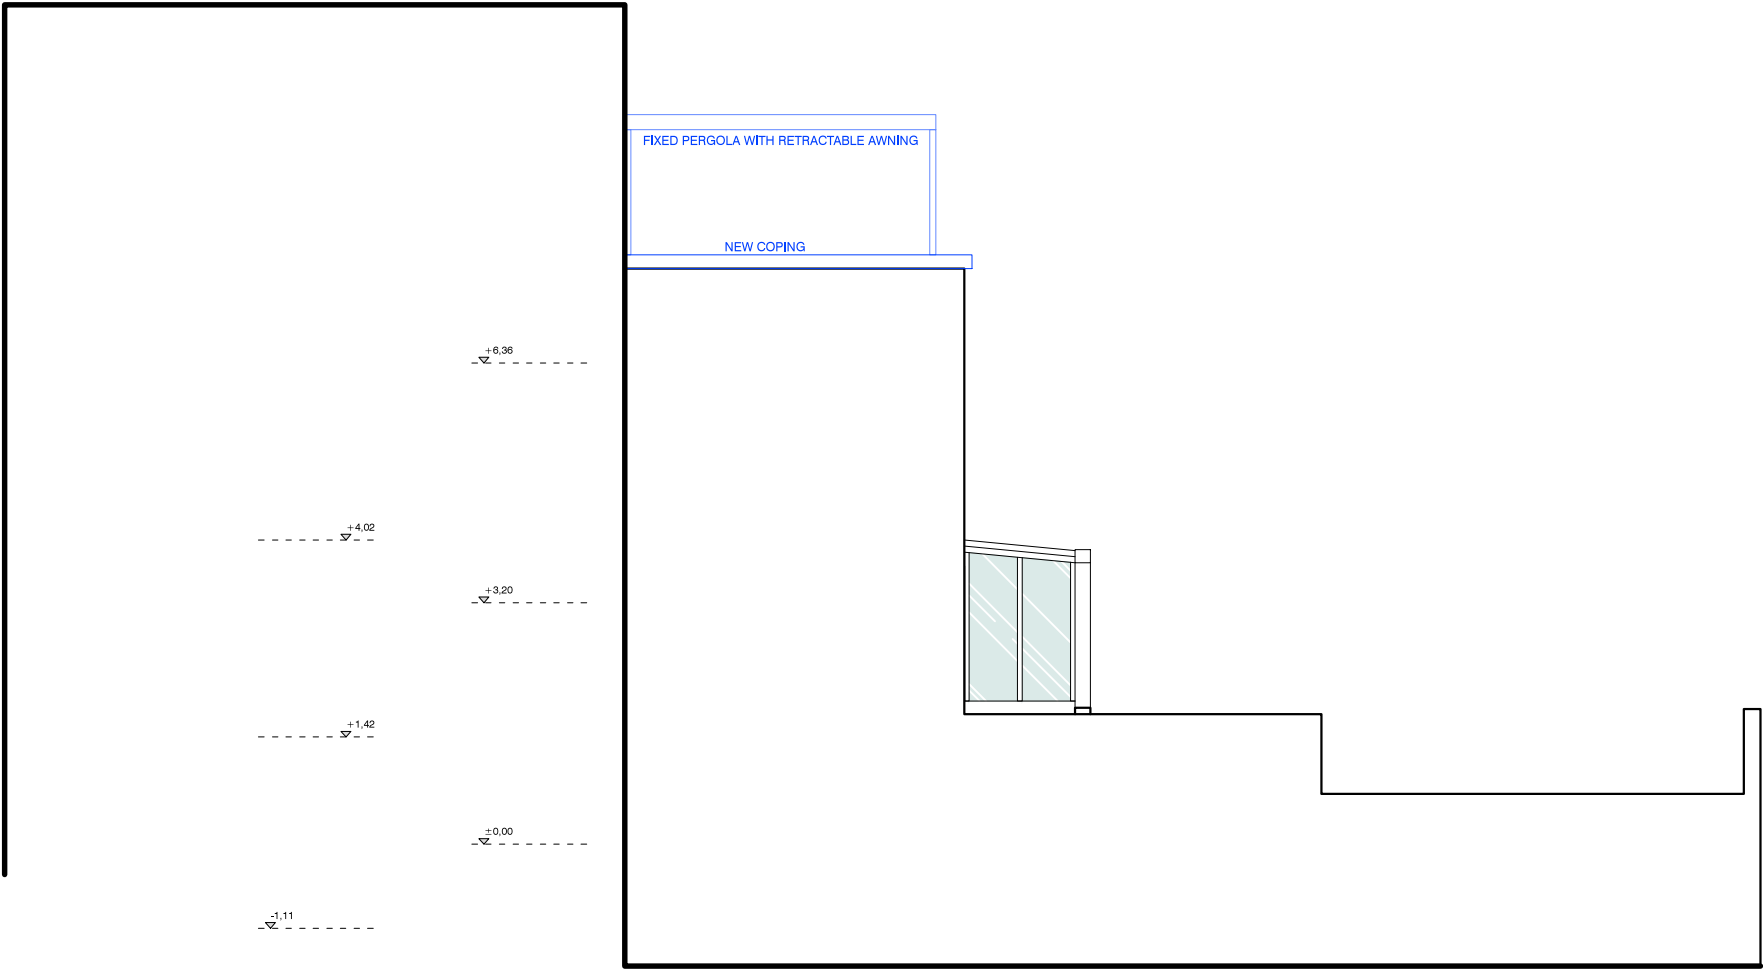

BD
LONDON

38 TERRACE ROAD, HACKNEY, LONDON E9 7ES
www.bdlondon.co.uk +44(0)20 8985 8106

PROJECT
10 NELSON YARD
BEATTY STREET
NW1 7RN
LONDON

DRAWING TITLE
**PROPOSED
SIDE
ELEVATION**

SCALE
1:100 @ A3
PROJECT NO.
2102
DATE
24.02.2021


FOR PLANNING

DRAWING NO.
PL1_630

REVISION

NORTH



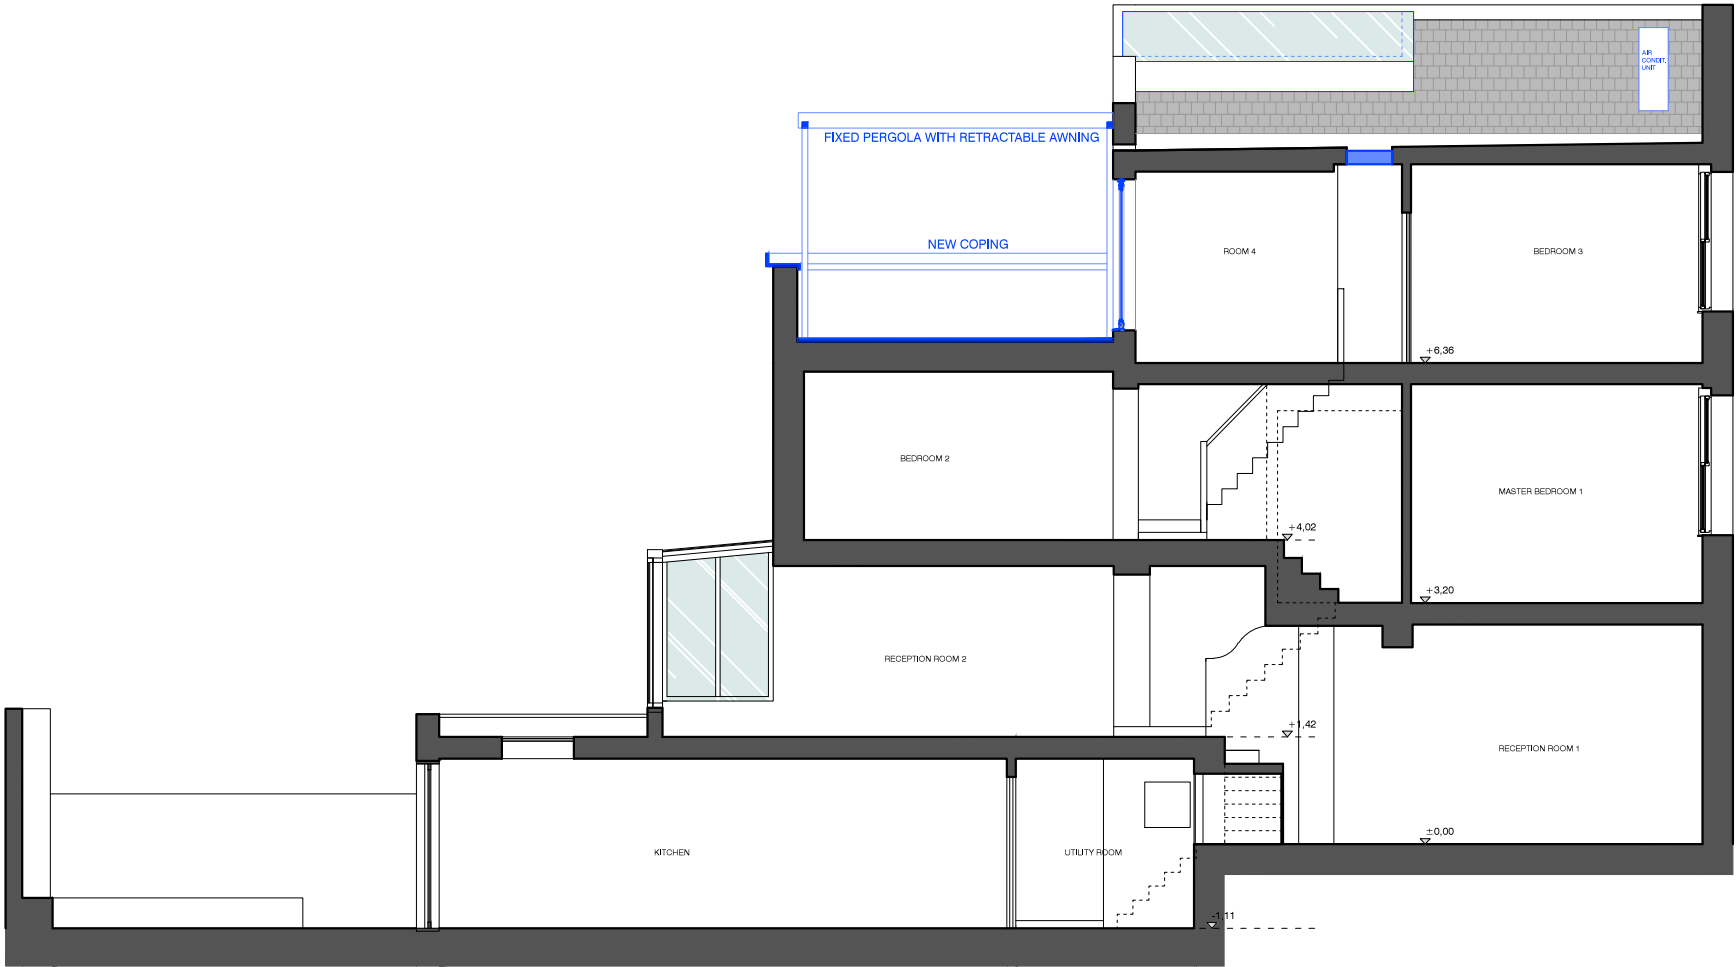

NO	DATE	ISSUE/REVISION
-	24.02.2021	CREATED
A	17.03.2021	CREATED

ALL DIMENSIONS TO BE CHECKED ON SITE.
REPORT ALL CONFLICTS OF INFORMATION TO BD LONDON.
THIS DRAWING IS THE COPYRIGHT OF BD LONDON.



BD

LONDON

38 TERRACE ROAD, HACKNEY, LONDON E9 7ES
www.bdlondon.co.uk+44(0)20 8985 8106

PROJECT
10 NELSON YARD
BEATTY STREET
NW1 7RN
LONDON

FOR PLANNING

DRAWING TITLE
PROPOSED
LONG SECTION

DRAWING NO.
PL1_650

REVISION
A

SCALE
1:100 @ A3


PROJECT NO.
2102

DATE
17.03.2021

DRAWN
MB

CHECKED BY
PL

NORTH

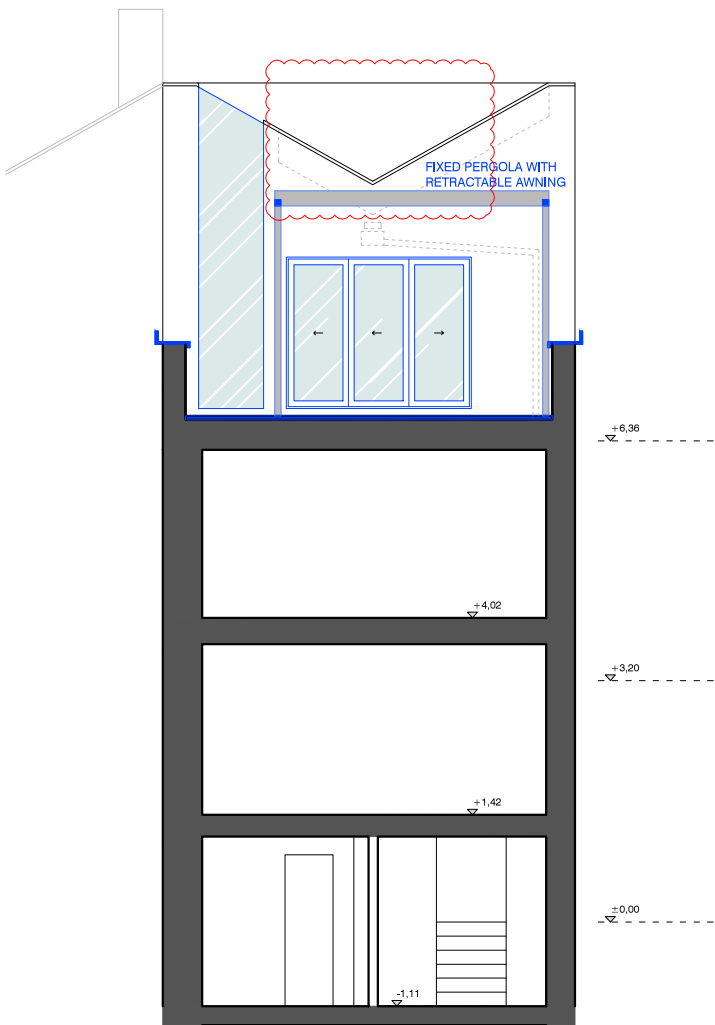

NO	DATE	ISSUE/REVISION
-	24.02.2021	CREATED
A	17.03.2021	AIR CONDITIONING
B	02.06.2021	AIR CONDITIONING UNIT REMOVED

ALL DIMENSIONS TO BE CHECKED ON SITE.
REPORT ALL CONFLICTS OF INFORMATION TO BD LONDON.
THIS DRAWING IS THE COPYRIGHT OF BD LONDON.



BD
LONDON

38 TERRACE ROAD, HACKNEY LONDON E9 7ES
www.bdlondon.co.uk +44(0)20 8985 8106

PROJECT
10 NELSON YARD
BEATTY STREET
NW1 7RN
LONDON

DRAWING TITLE
PROPOSED
SHORT SECTION

SCALE
1:100 @ A3
PROJECT NO.
2102
DATE
02.06.2021

DRAWN
MB
CHECKED BY
PL

DRAWING NO.
PL1_660
REVISION
B

NORTH

