


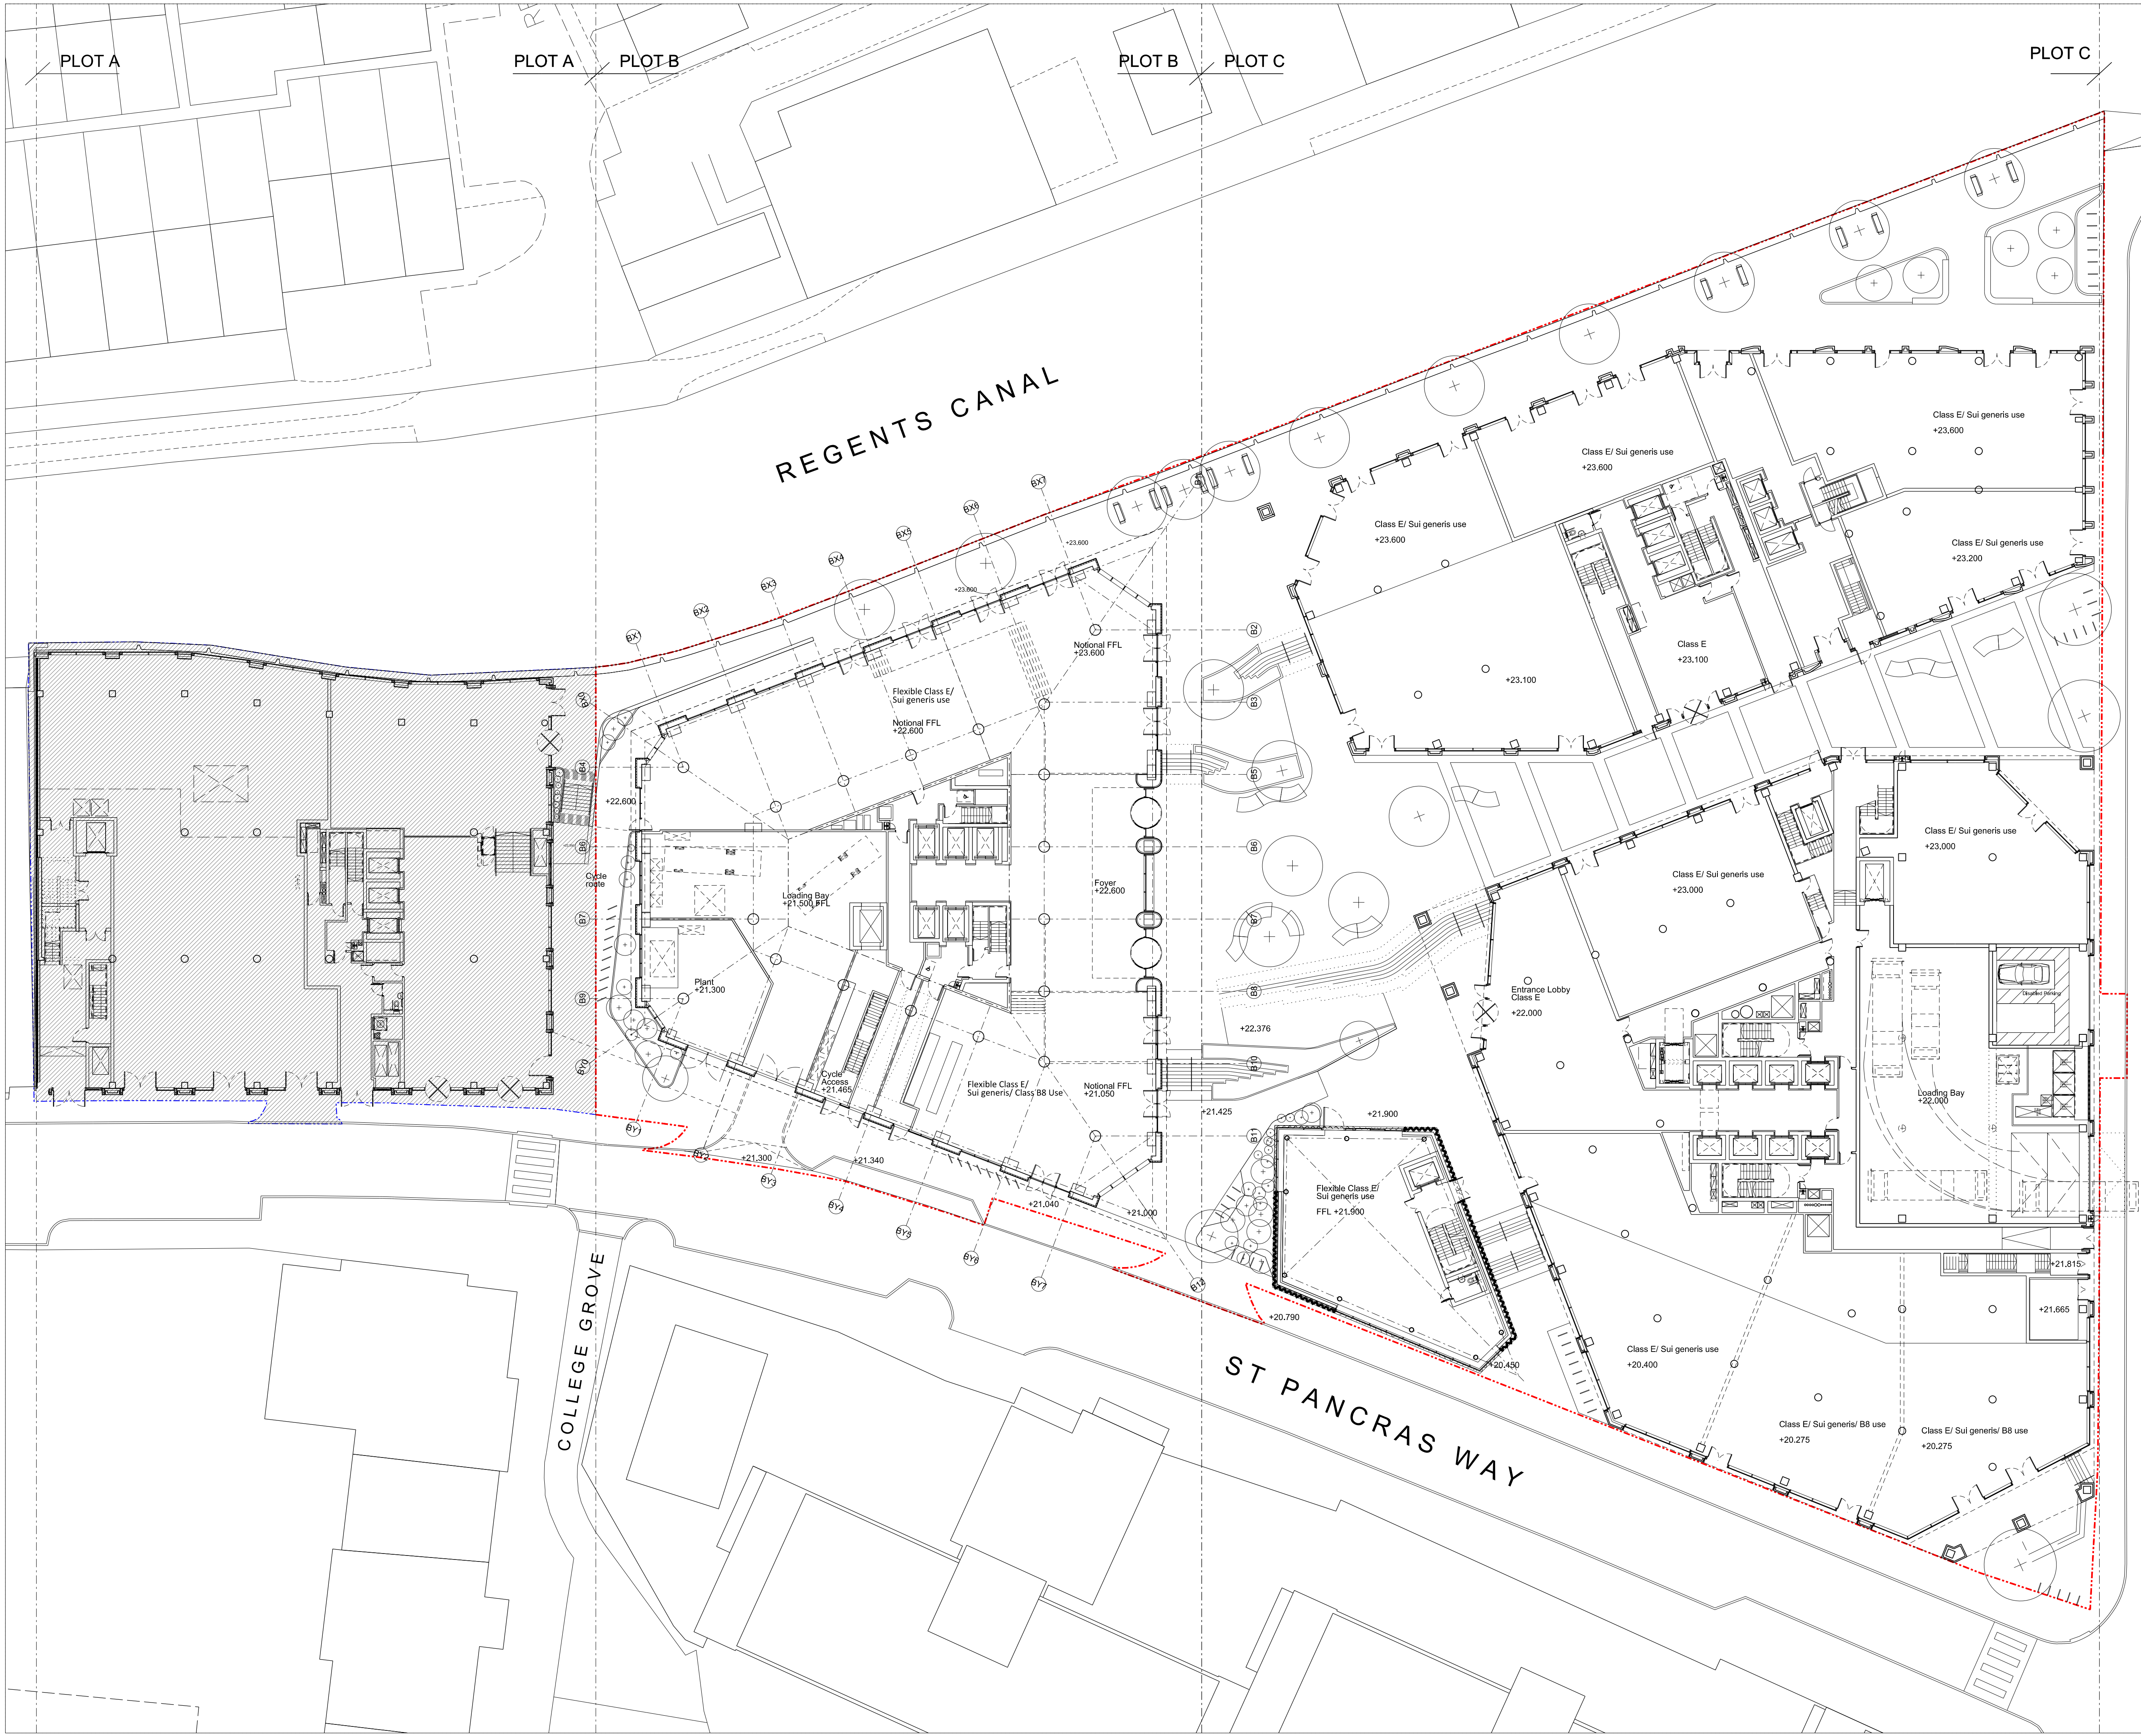

Revisions		By	Chk
\ 170130	Stage 2 GA Issue	JS	DK
A 170221	Stage 2 GA Issue	RM	DK
Plot A & C Grids Revised; Plot A & C1 core locations amended; general			
B 170322	Stage 2 GA Issue - Design Freeze	RM	DK
C 170428	Issued for Information	JS	DK
D 170526	Issued for Planning	AD	DK
E 170601	Issued for Planning	JS	DK
F 170714	Issued for Planning	AD	DK
G 170721	Use classes added	AD	DK
H 170810	Final comments from DP9 & Reef	AD	DK
J 180223	Issued for Planning	JS	SE
K 180614	Issued for Planning	DK	SE
L 190530	Draft Issue for Planning	ED	AB
M 201218	Draft Issue for Planning	MS	IW
N 210125	Issued for Planning	MS	IW
P 210513	Issued for Planning	IW	DK

Notes

--- Application Boundary

Refer to Landscape Architect's drawings and report for full landscaping information



BENNETTS ASSOCIATES

1 Rawstorne Place, London EC1V 7NL
T +44(0)207 5203300 • www.bennettsassociates.com
E mail@bennettsassociates.com

For Bennett's Associates' electronic information issue disclaimer - www.bennettsassociates.com/informationaldisclaimer/

Project 1603

The Ugly Brown Building

Reef Estates

Drawing Title

Proposed

Level 00 Ground Floor Plan

Drawing Number	Revision/Suitability
1603_P_100	P

Scale @ A3	Scale @A1	Revision Date
1:500	1:250	210513
		YY MM DD