
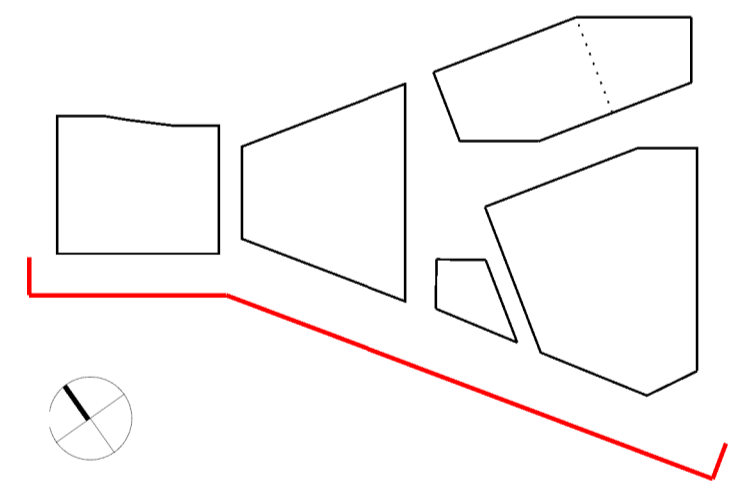


Revisions	By	Chk
\ 170526 Issued for Planning	RW	DK
A 170714 Issued for Planning	JS	DK
B 190308 Issued for Planning	JS	SE
C 190530 Draft issue for Planning	ED	AB
D 201218 Draft issue for Planning	MS	IW
E 210125 Issued for Planning	MS	IW
F 210513 Issued for Planning	IW	DK

Notes

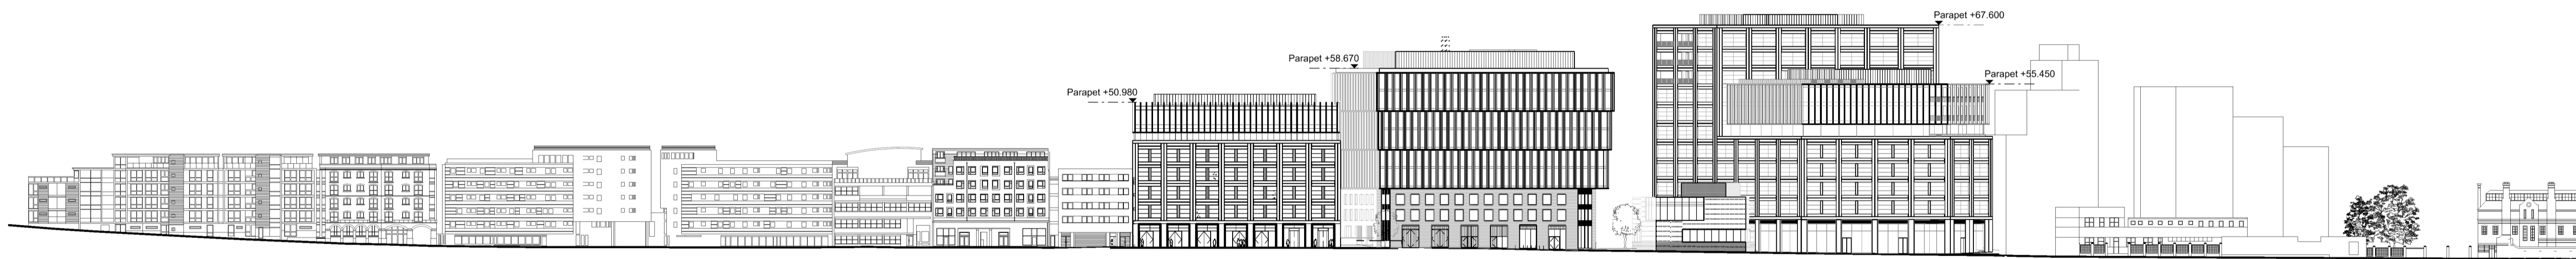

ST PANCRAS WAY CONTEXT

PLOT A

PLOT B

PLOT C

HOSPITAL SITE CONTEXT

BENNETTS ASSOCIATES

1 Rawstorne Place, London EC1V 7NL
T +44(0)207 5203300 • www.bennettsassociates.com
E mail@bennettsassociates.com
For Bennetts Associates' electronic information issue disclaimer -
www.bennettsassociates.com/informationanddisclaimer/

Project 1603 Project No. 1603

The Ugly Brown Building
Reef Estates

Drawing Title
Proposed West Elevation
St Pancras Way

Drawing Number 1603_P_304 Revision/Suitability F

Scale @ A3 1 : 1500 Scale @A1 1 : 750 Revision Date 210513
YY MM DD