



Revisions	By	Chk
\ 170428 Issued for Information	AD	DK
A 170505 Further Detail Added	AD	DK
B 170526 Issued for Planning	AD	DK
C 170714 Issued for Planning	JS	DK
D 180308 Issued for Planning	JS	SE
E 180328 Issued for Planning	JS	DK
F 190530 Draft Issue for planning	ED	AB
G 201218 Draft Issue for planning	MS	IW
H 210125 Issued for planning	MS	IW
J 210513 Issued for Planning	IW	DK



- Parapet +58.670
- Level 08 +54.300
- Level 07 +50.300
- Level 06 +46.300
- Level 05 +42.300
- Level 04 +38.300
- Level 03 +34.300
- Level 02 +30.400
- Level 01 +26.500
- Level 00 +22.600 FFL (Square)
- Level -01 +17.400 SSL/FFL
- Level -02 +13.400 SSL/FFL

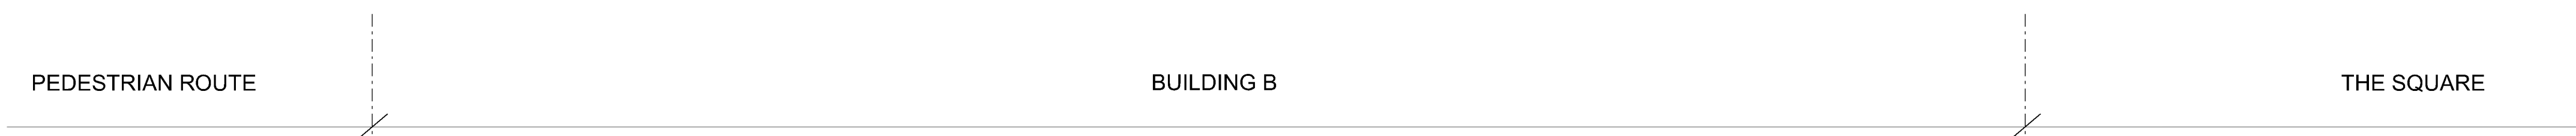

Notes

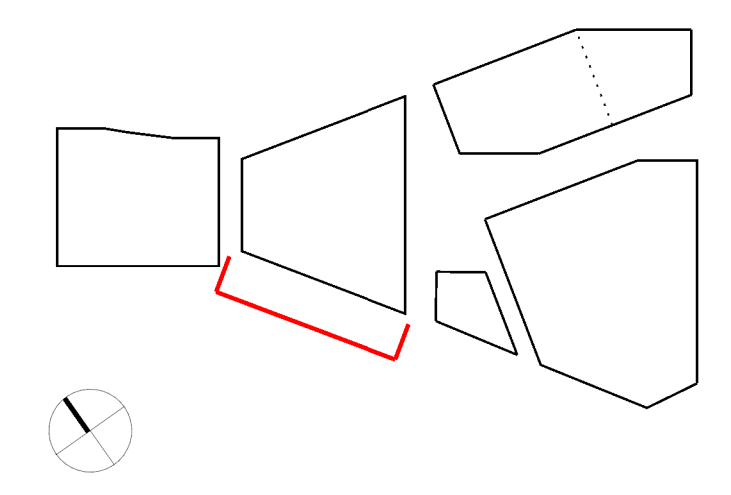

BENNETTS ASSOCIATES

1 Rawstone Place, London EC1V 7NL
T +44(0)207 5203300 • www.bennettsassociates.com
E mail@bennettsassociates.com
For Bennetts Associates' electronic information issue disclaimer -
www.bennettsassociates.com/information/disclaimer/

Project 1603 Project No. 1603

The Ugly Brown Building Reef Estates

Drawing Title
Building B
Proposed West Elevation

Drawing Number
1603_P_324

Revision/Suitability
J

Scale @ A3
1 : 250

Scale @ A1
1 : 125

Revision Date
210513
YY MM DD