



Revisions	By	Chk
\ 170428	Issued for Information	RM DK
A 170505	Further Detail Added	RM DK
B 170601	Issued for Planning	EB DK
C 170714	Issued for Planning	JS DK
D 170721	Elevation added, Issued for Planning	AD DK
E 180308	Issued for Planning	RD JS
F 190530	Draft Issue for Planning	ED AB
G 201218	Draft Issue for Planning	MS IW
H 210125	Issued for Planning	MS IW
J 210513	Issued for Planning	ABM IW

Notes

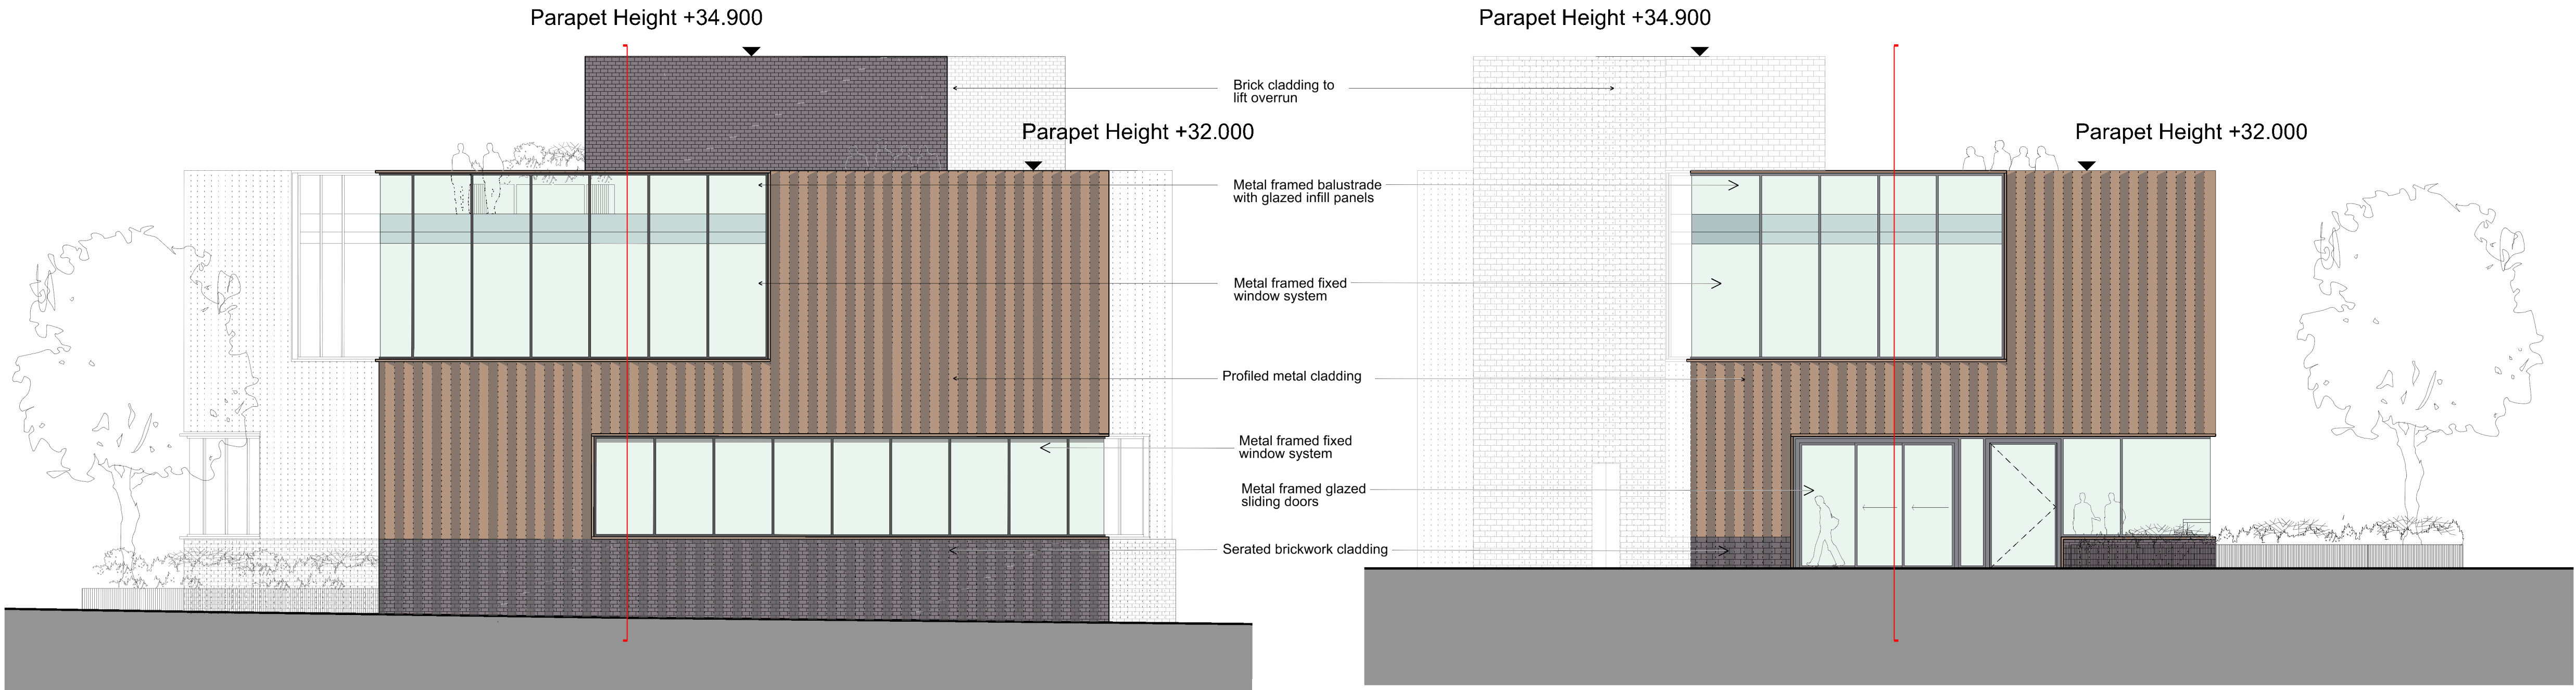


01 West Elevation - facing St Pancras Way

02 North East Elevation - facing public square

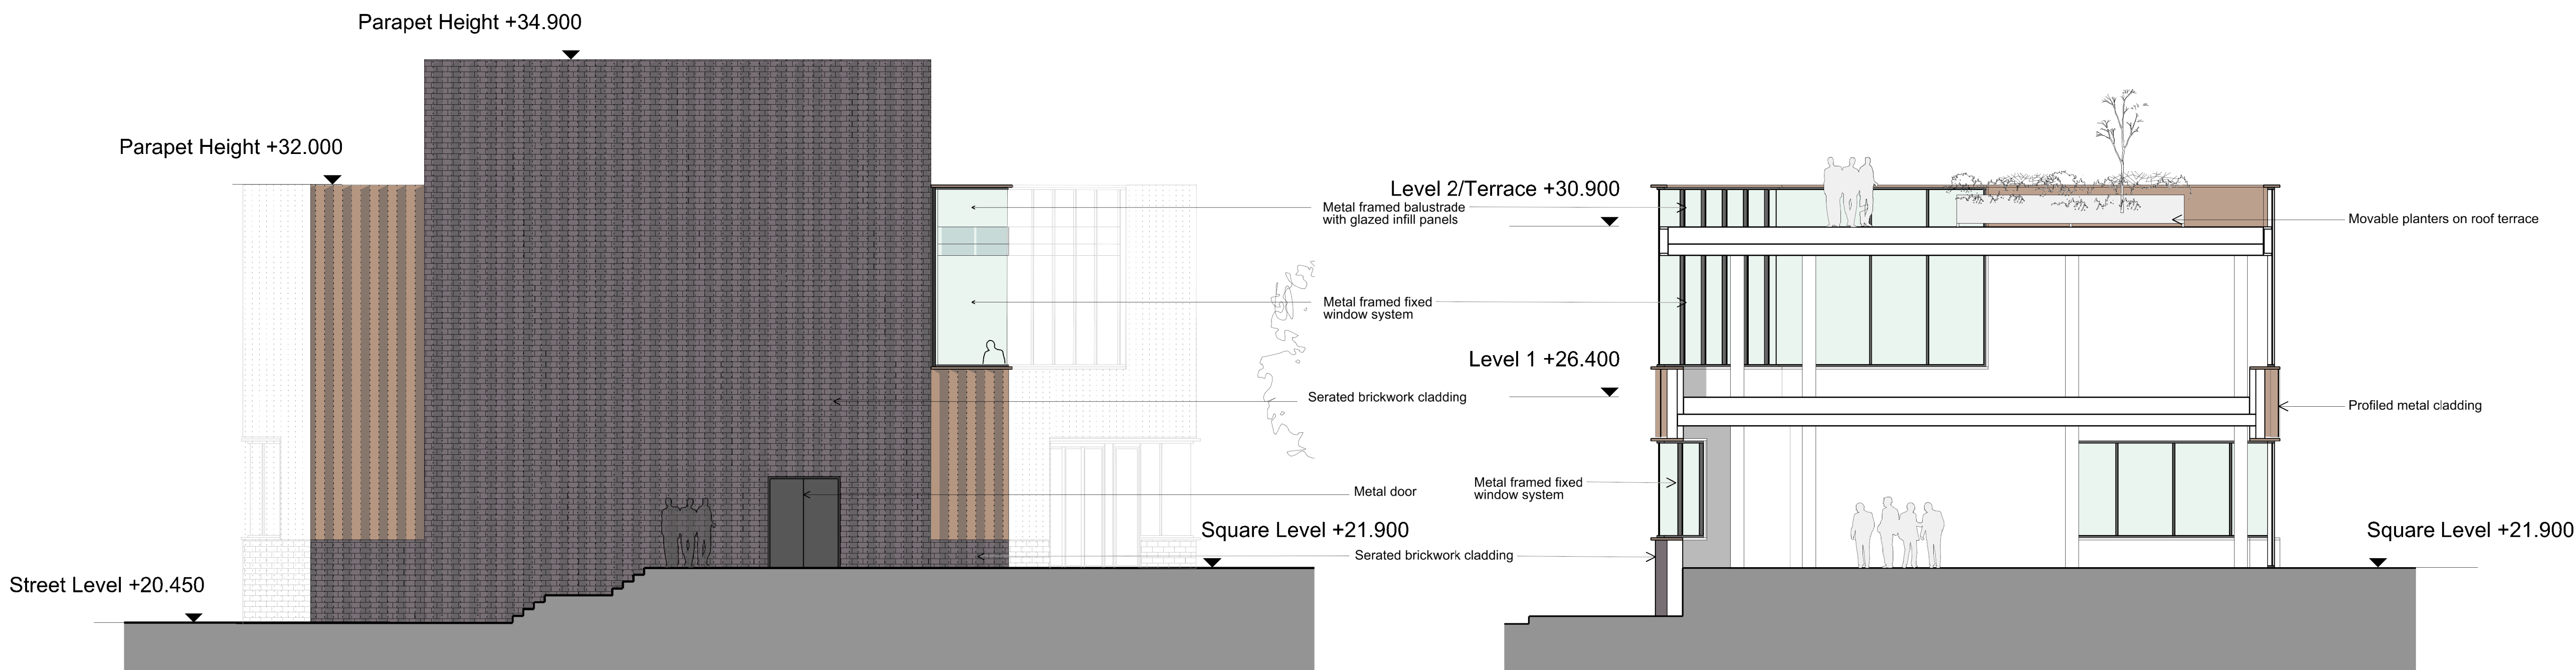

03 South East Elevation

04 Section

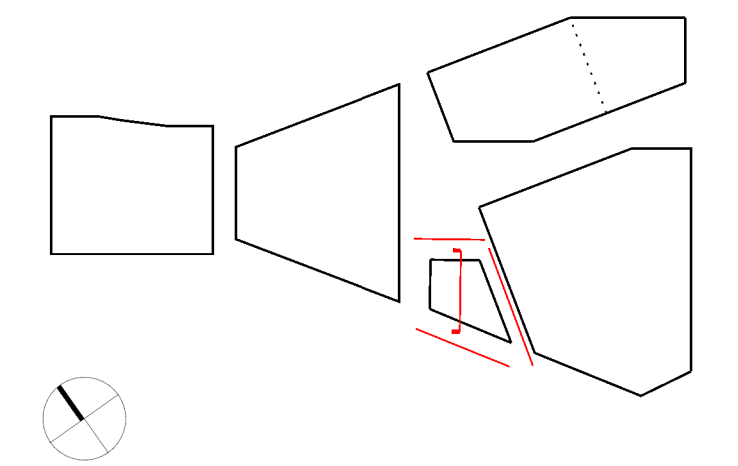

BENNETTS ASSOCIATES

1 Rawstorne Place, London EC1V 7NL
T +44(0)207 5203300 • www.bennettsassociates.com
E mail@bennettsassociates.com
For Bennetts Associates' electronic information issue disclaimer -
www.bennettsassociates.com/information/disclaimer/

Project 1603
The Ugly Brown Building
Reef Estates

Drawing Title
Building C4
Proposed Elevations

Drawing Number
1603_P_350

Revision/Suitability
J

Scale @ A3
1 : 200

Scale @A1
1 : 100

Revision Date
210513
YY MM DD

