


01 Detailed Section - Corner

02 South Elevation - Corner window

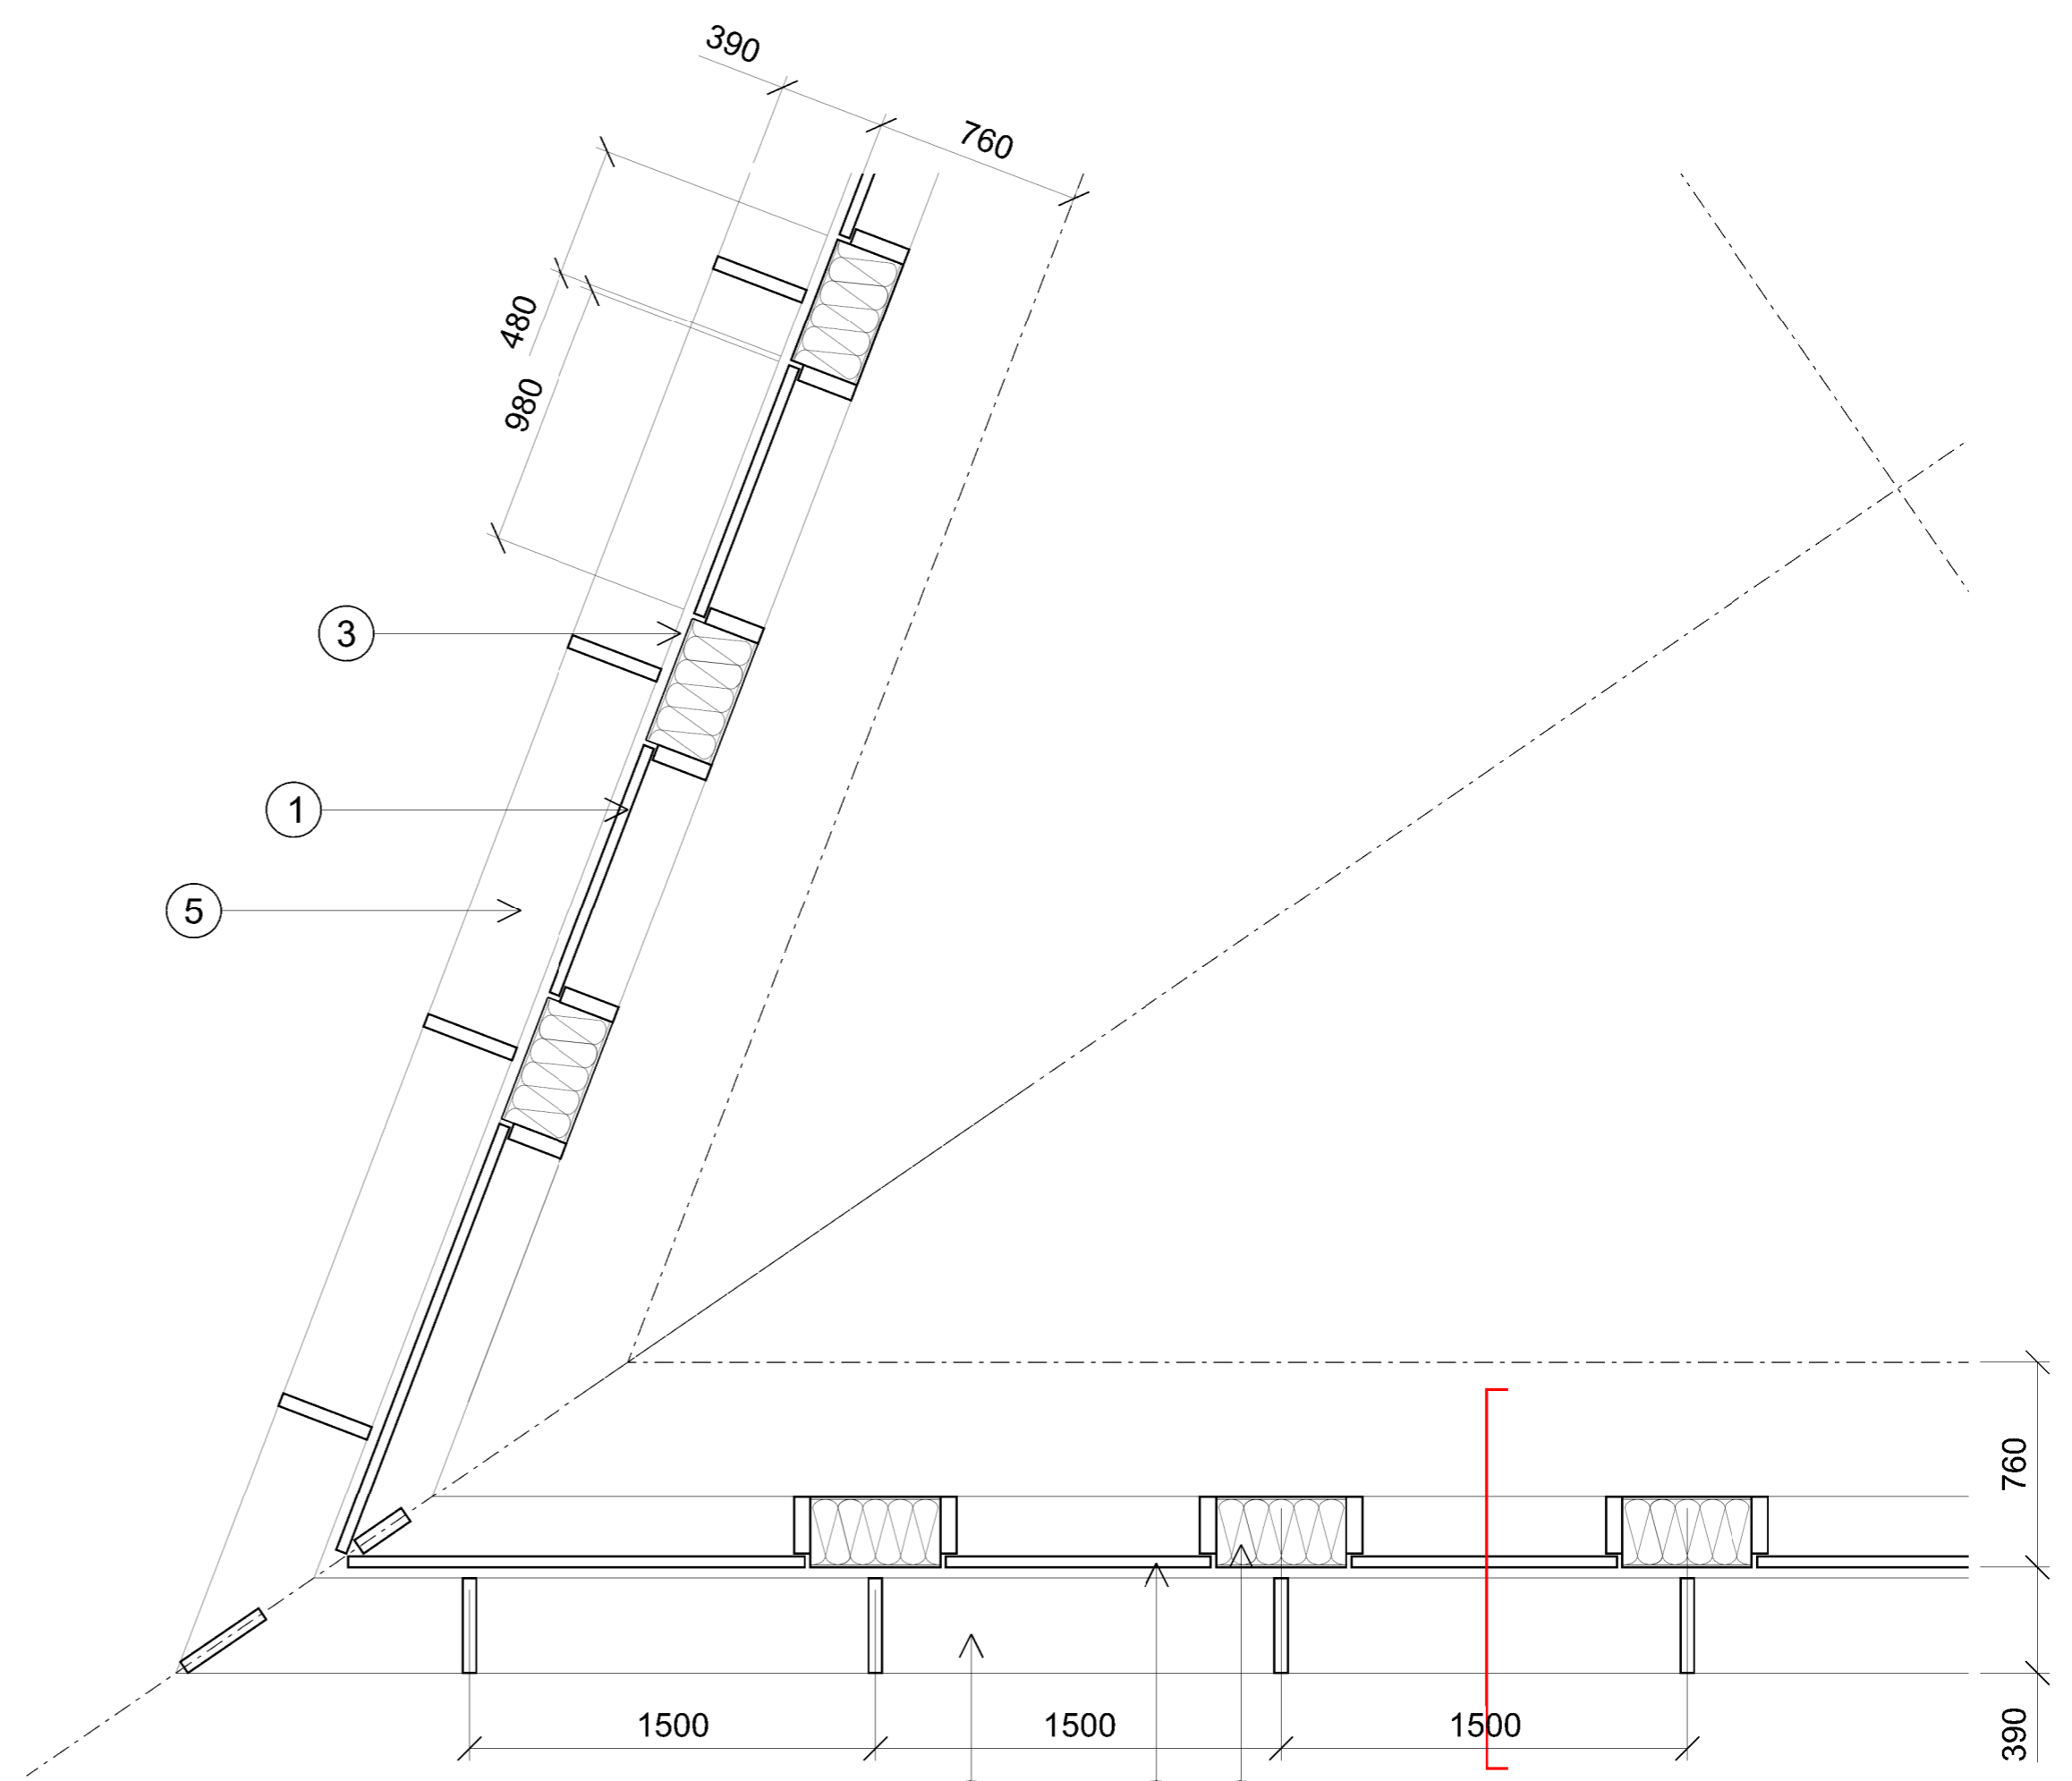


03 Detailed Plan - Corner Window

- KEY**
1. Aluminium framed curtain wall system
 2. Profiled metal cladding, bronze anodised
 3. Aluminium framed curtain wall system - solid infill panel
 4. Aluminium framed curtain wall system - opaque glazed panel
 5. Extruded aluminium horizontal and vertical projections, bronze anodised finish
 6. Metal framed fixed window system
 7. Brickwork cladding
 8. Access doors with profiled metal vertical fin cladding, bronze anodised finish
 9. Profiled metal coping
 10. Solid metal panel plant screen
 11. Metal soffit cladding, bronze anodised finish
 12. Serated brickwork cladding
 13. Metal framed balustrade with glazed infill panels

Revisions	By	Chk	Notes
\ 210125 Issued for Planning	MS	IW	
A 210513 Issued for Planning	IW	DK	

By Chk
MS IW
IW DK

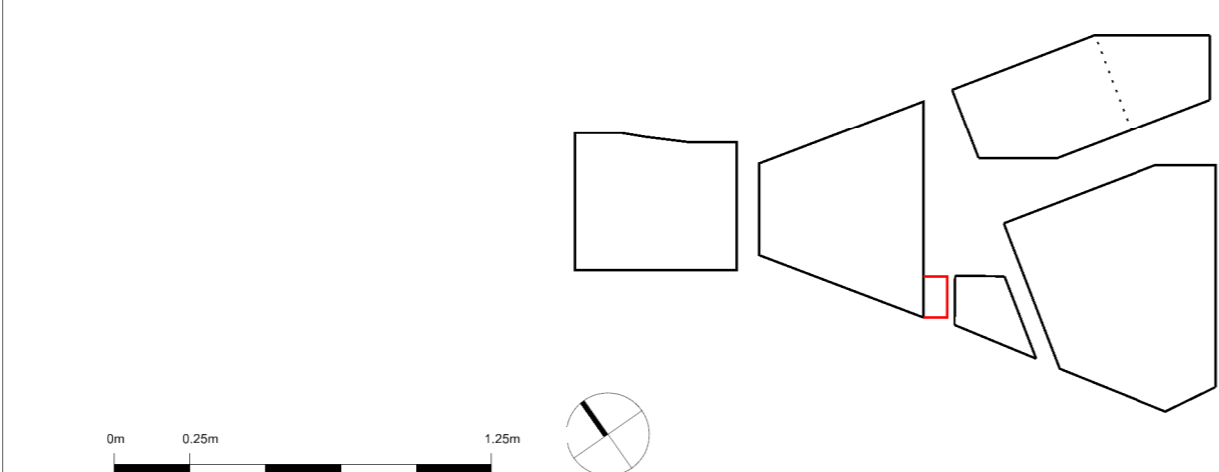

Bennetts Associates Architects

1 Rawstorne Place London EC1V 7NL
T +44 (0)20 7520 3300 F +44 (0)20 7520 3333
E mail@bennettsassociates.com

For Bennetts Associates' electronic information issue disclaimer -
www.bennettsassociates.com/informationanddisclaimer

Project

The Ugly Brown Building
Reef Estates

Project No. 1603

Drawing Title

Building B
Proposed Bay Study
South Elevation Upper

Drawing Number

1603_P_458

Revision

A

Scale @ A3

1 : 50

Scale @A1

1 : 25

Revision Date

210513

YY MM DD