
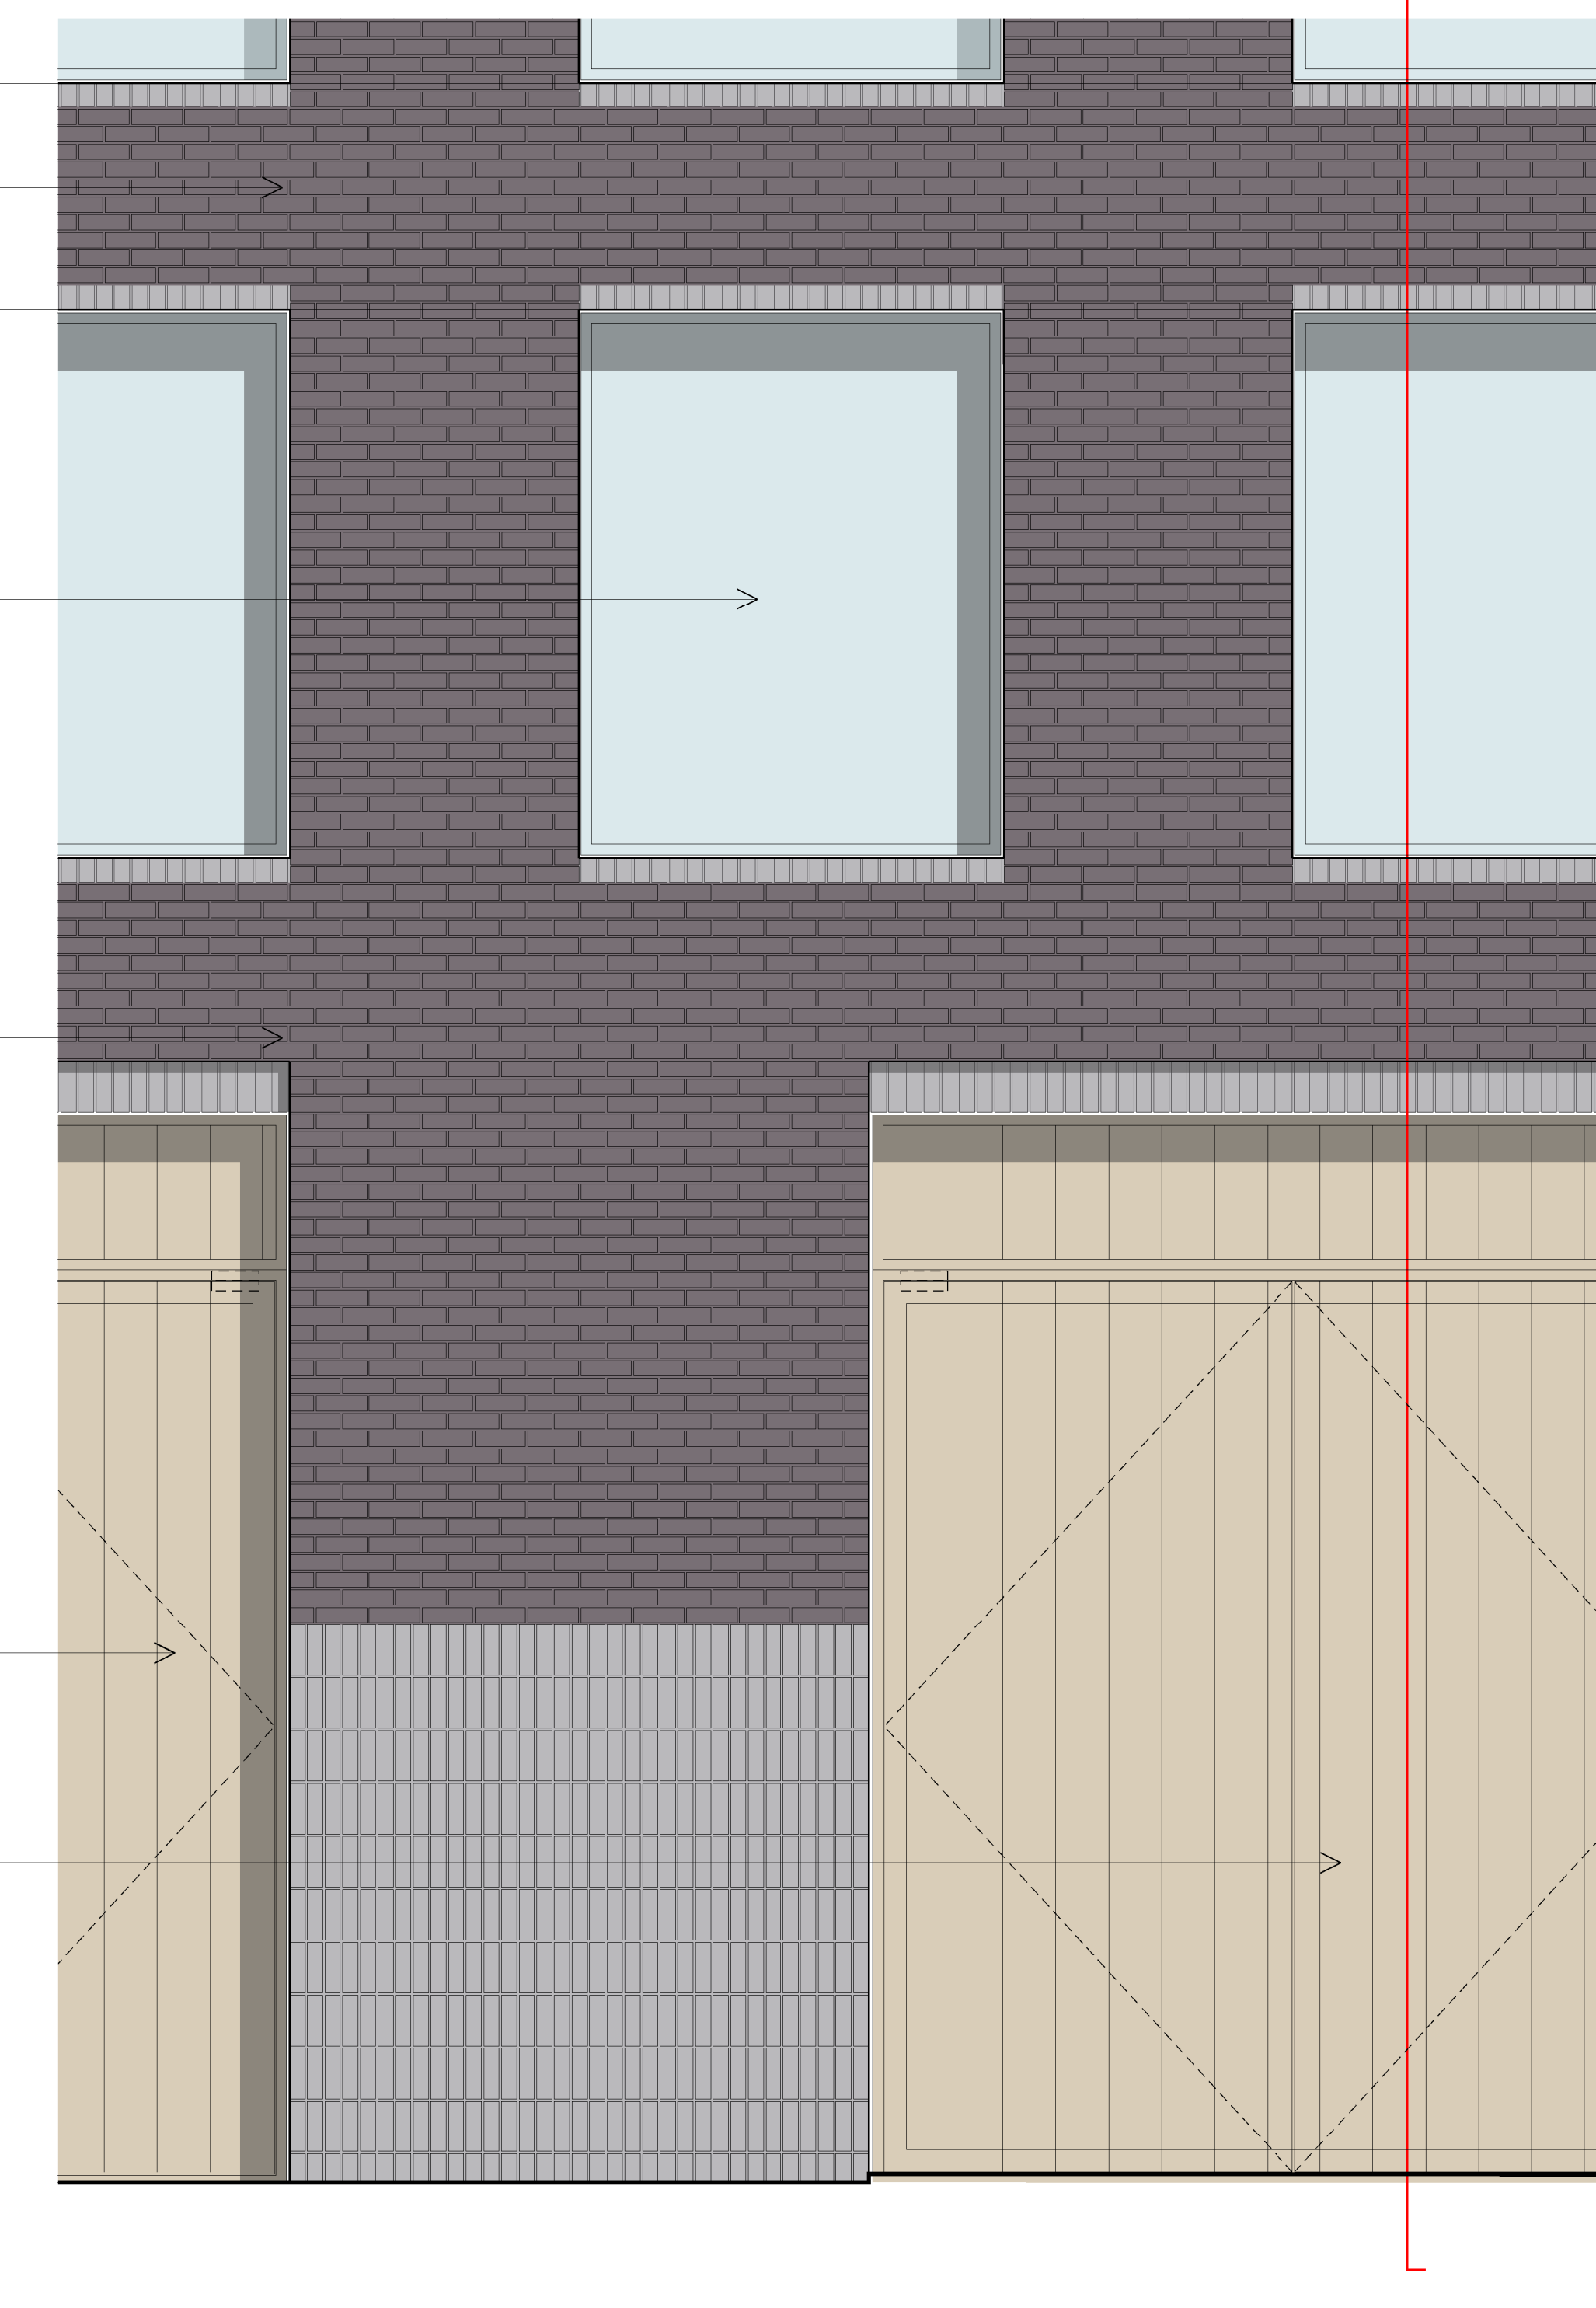
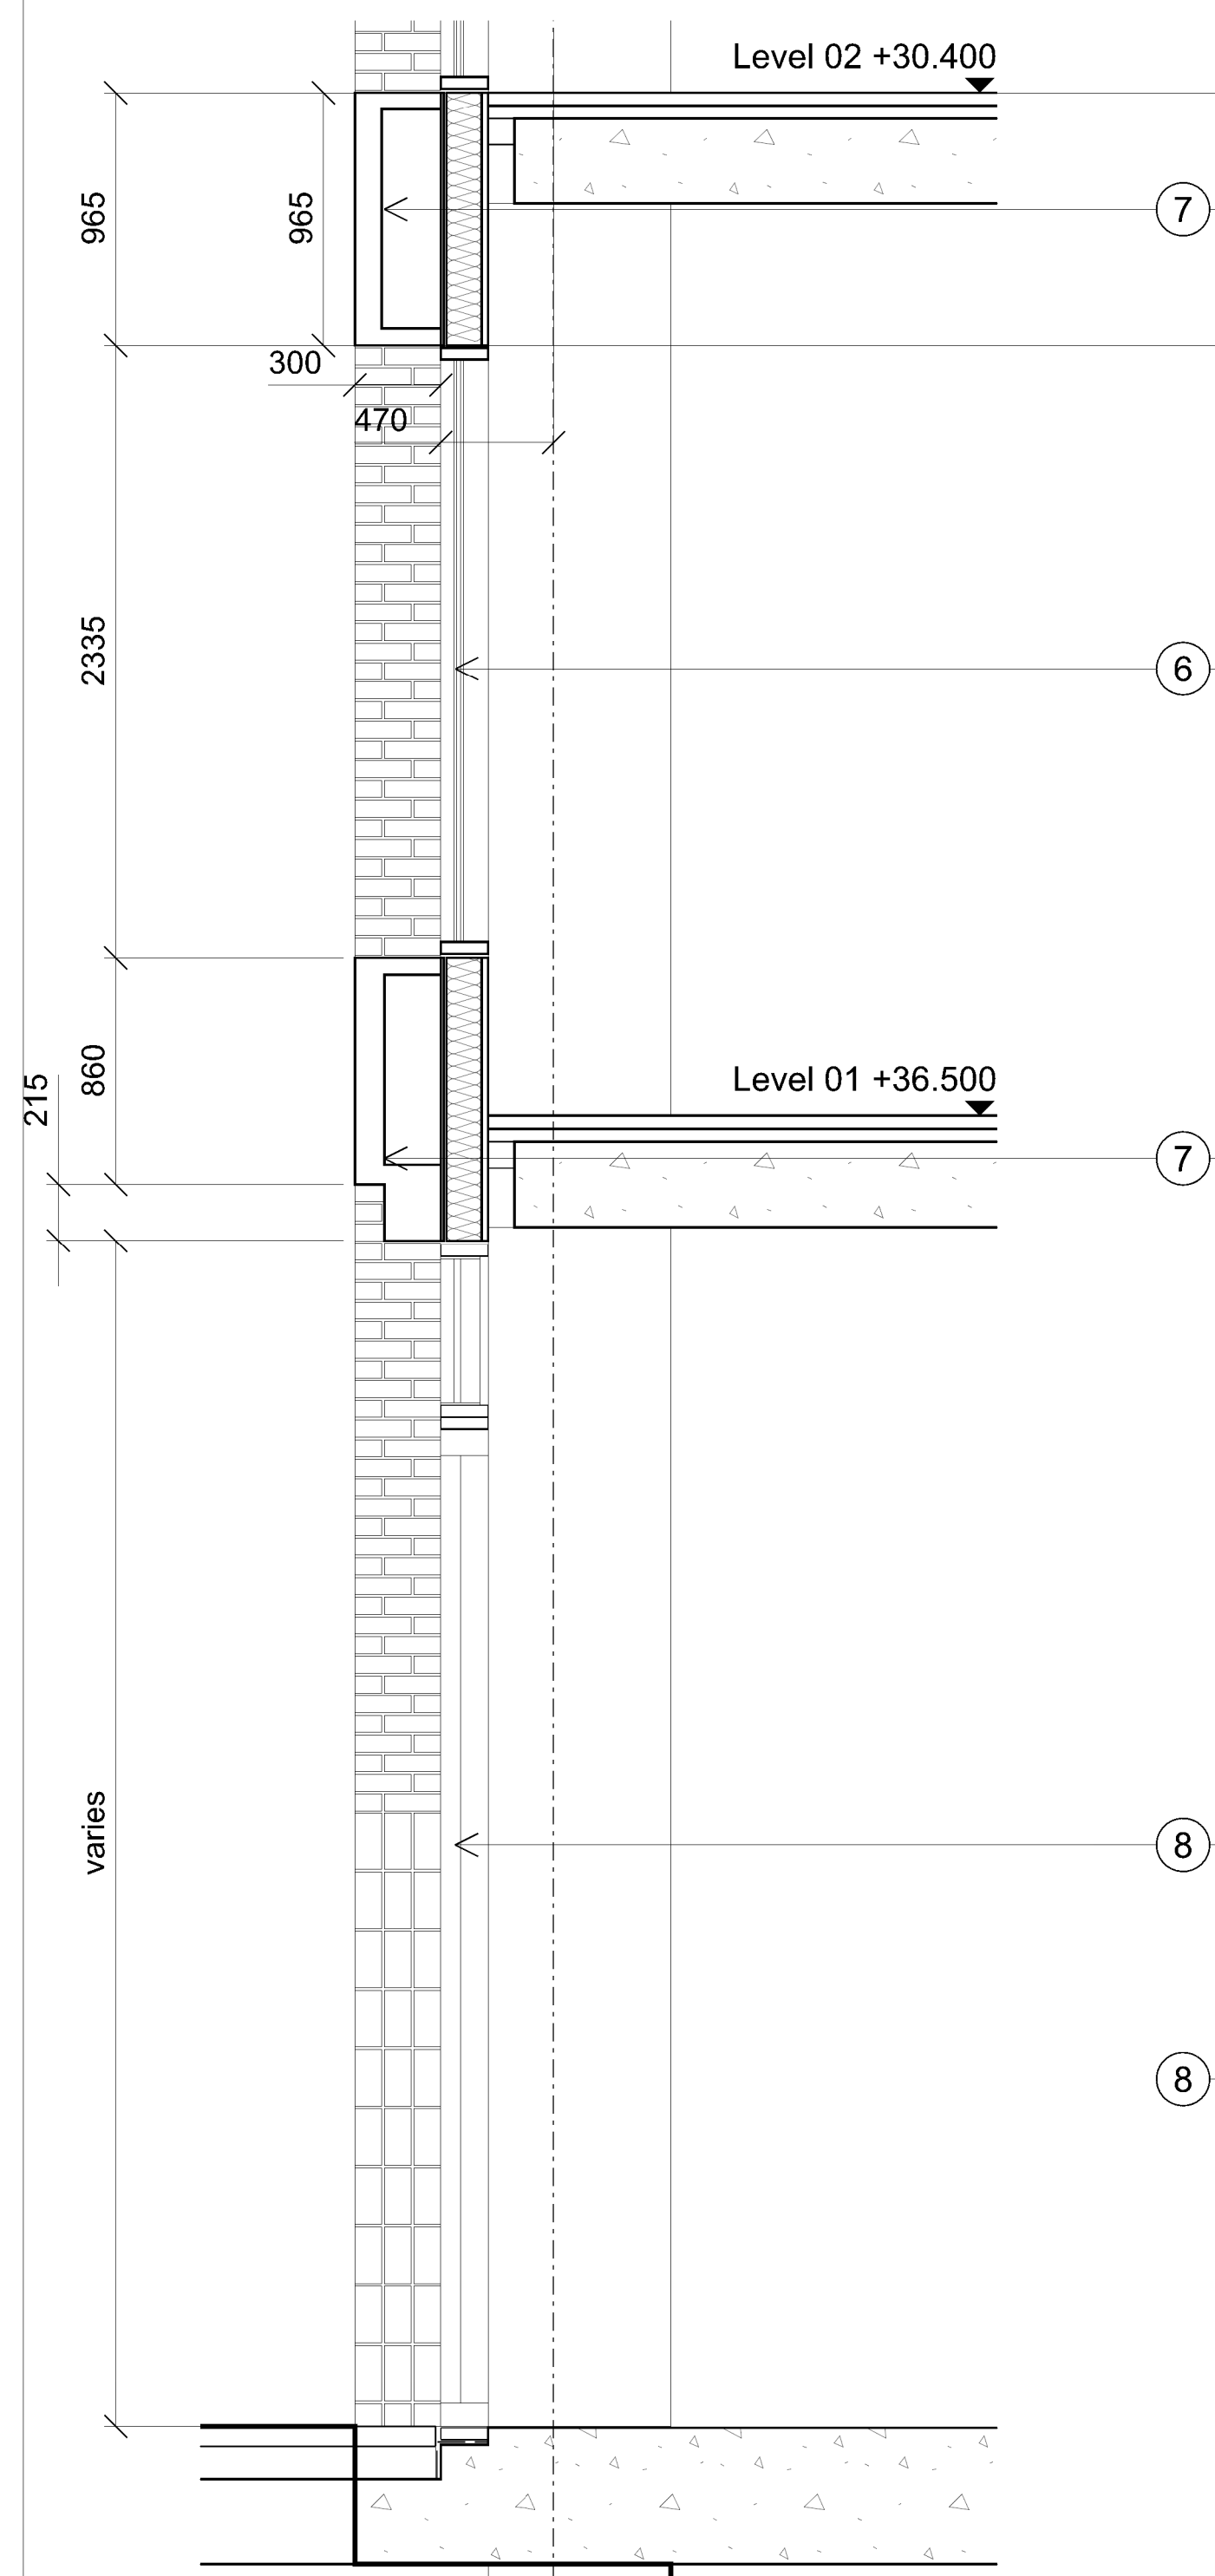
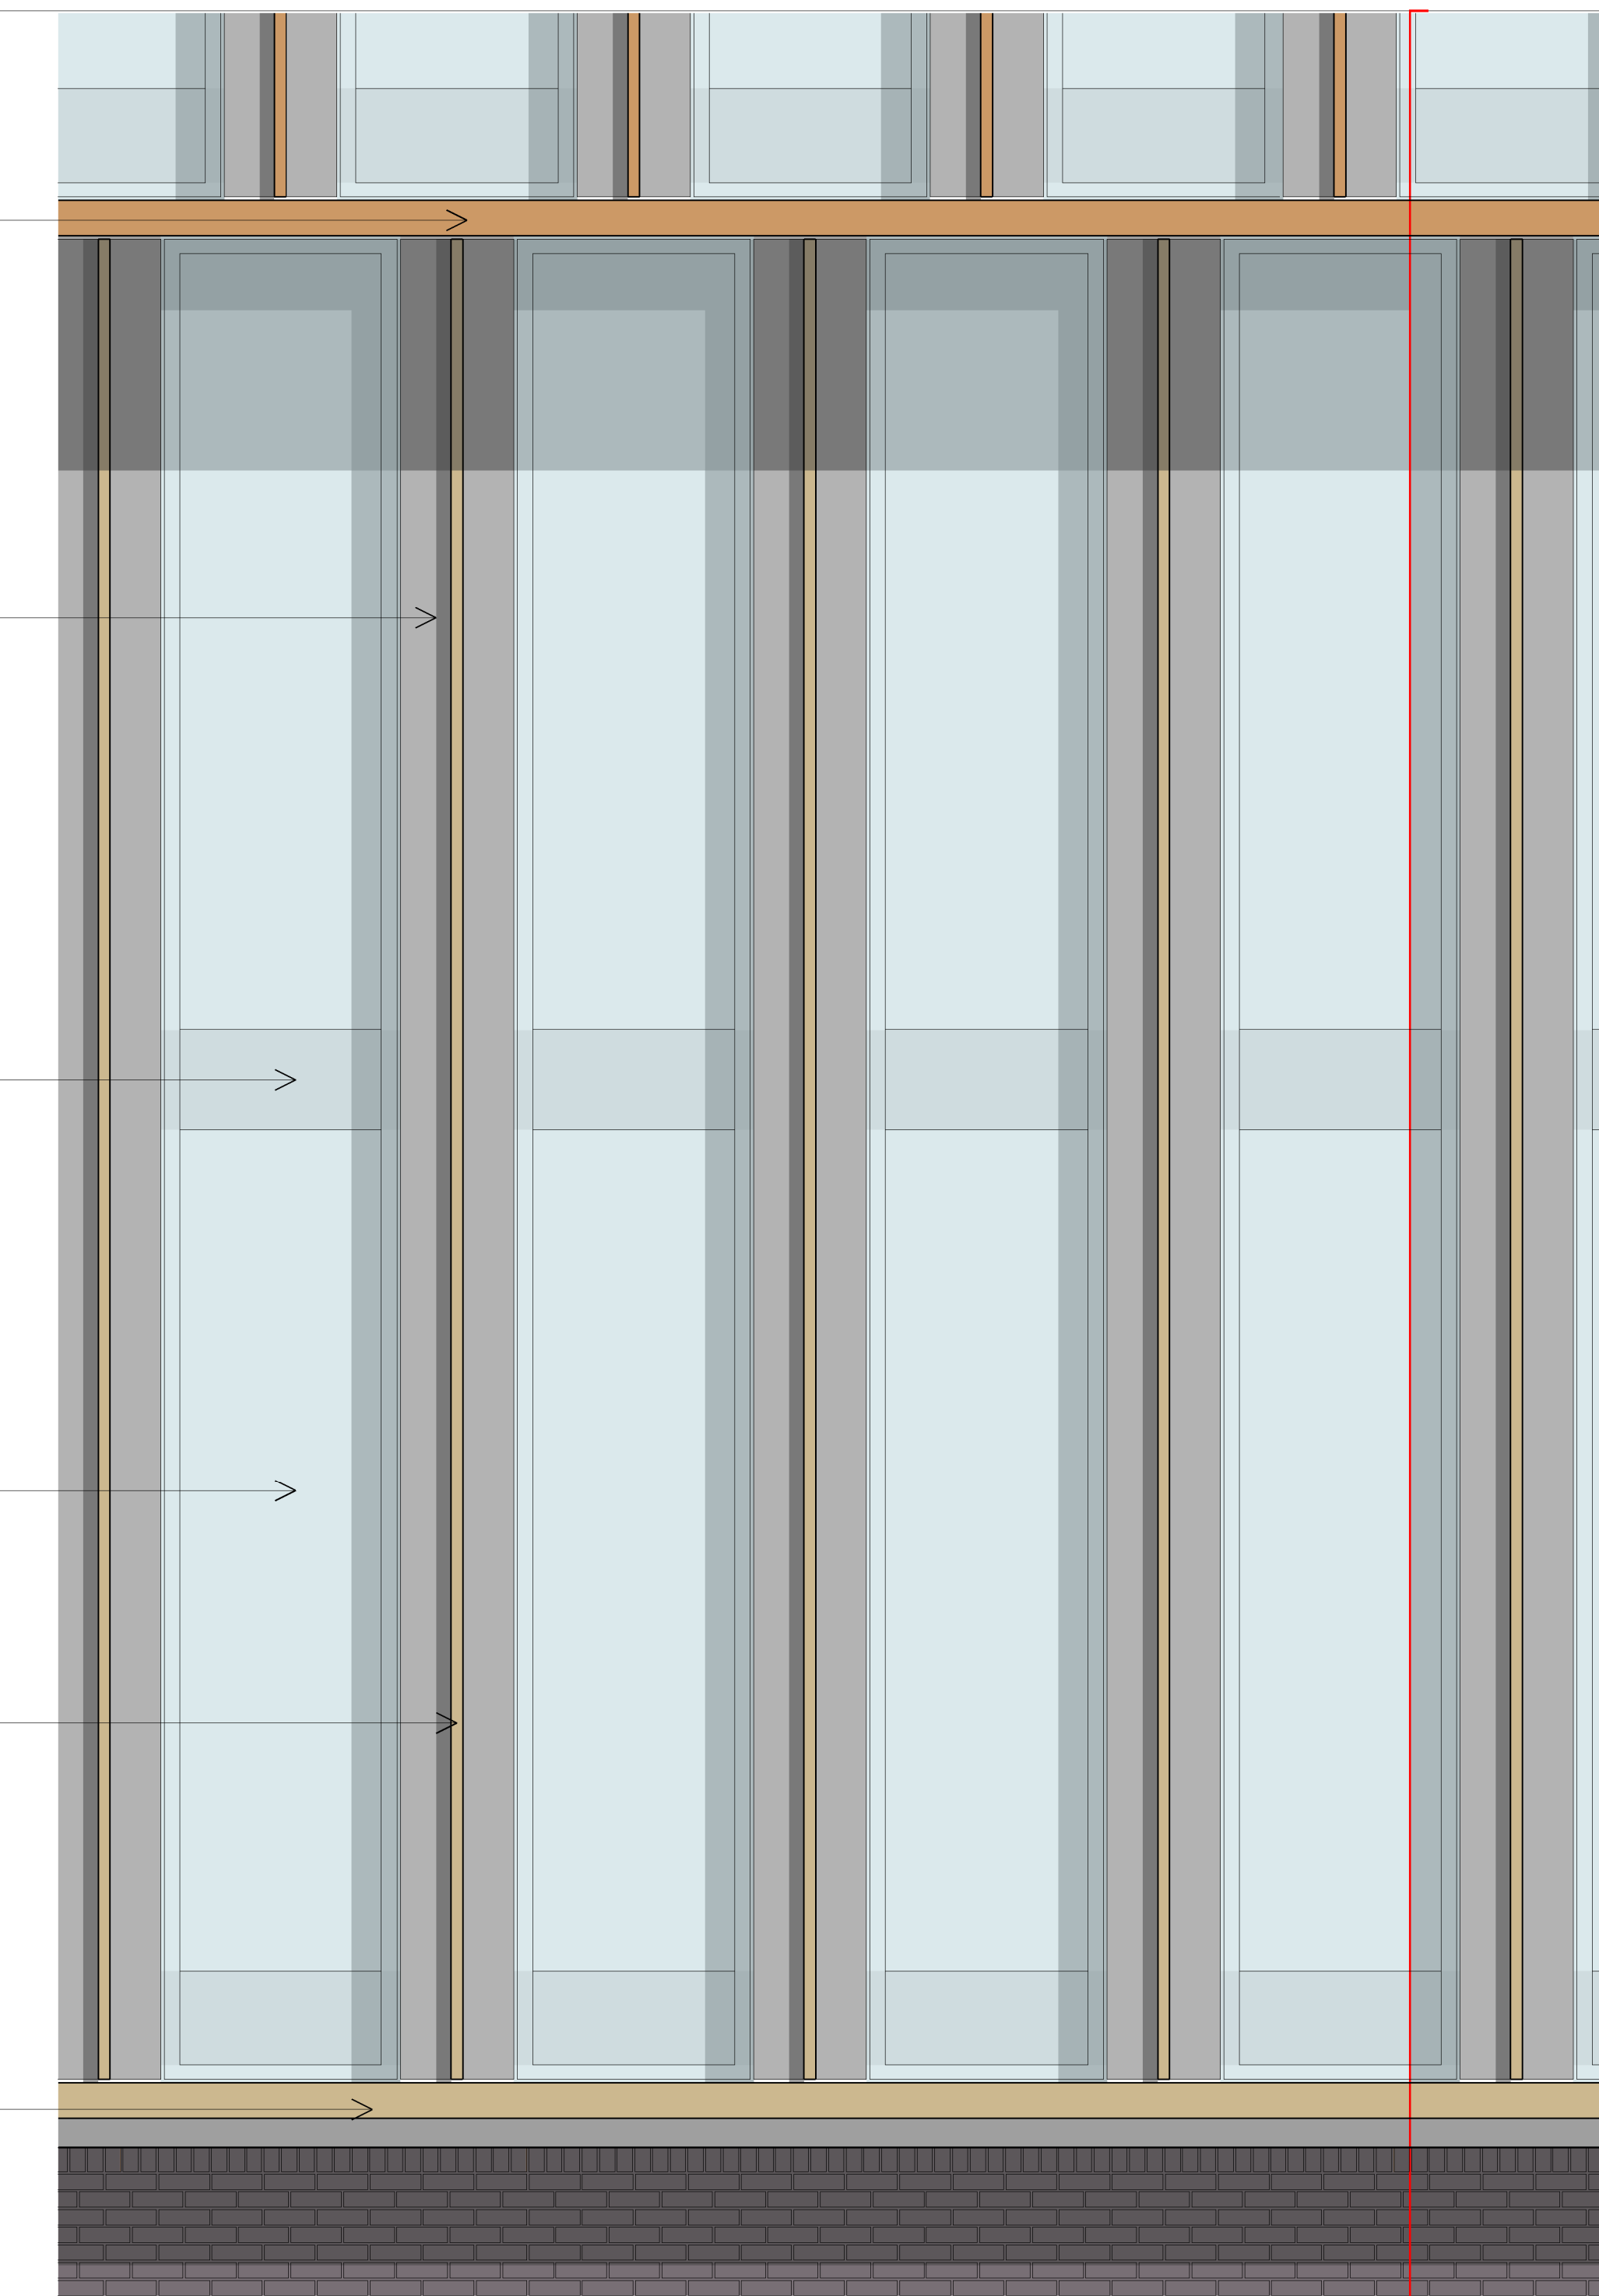


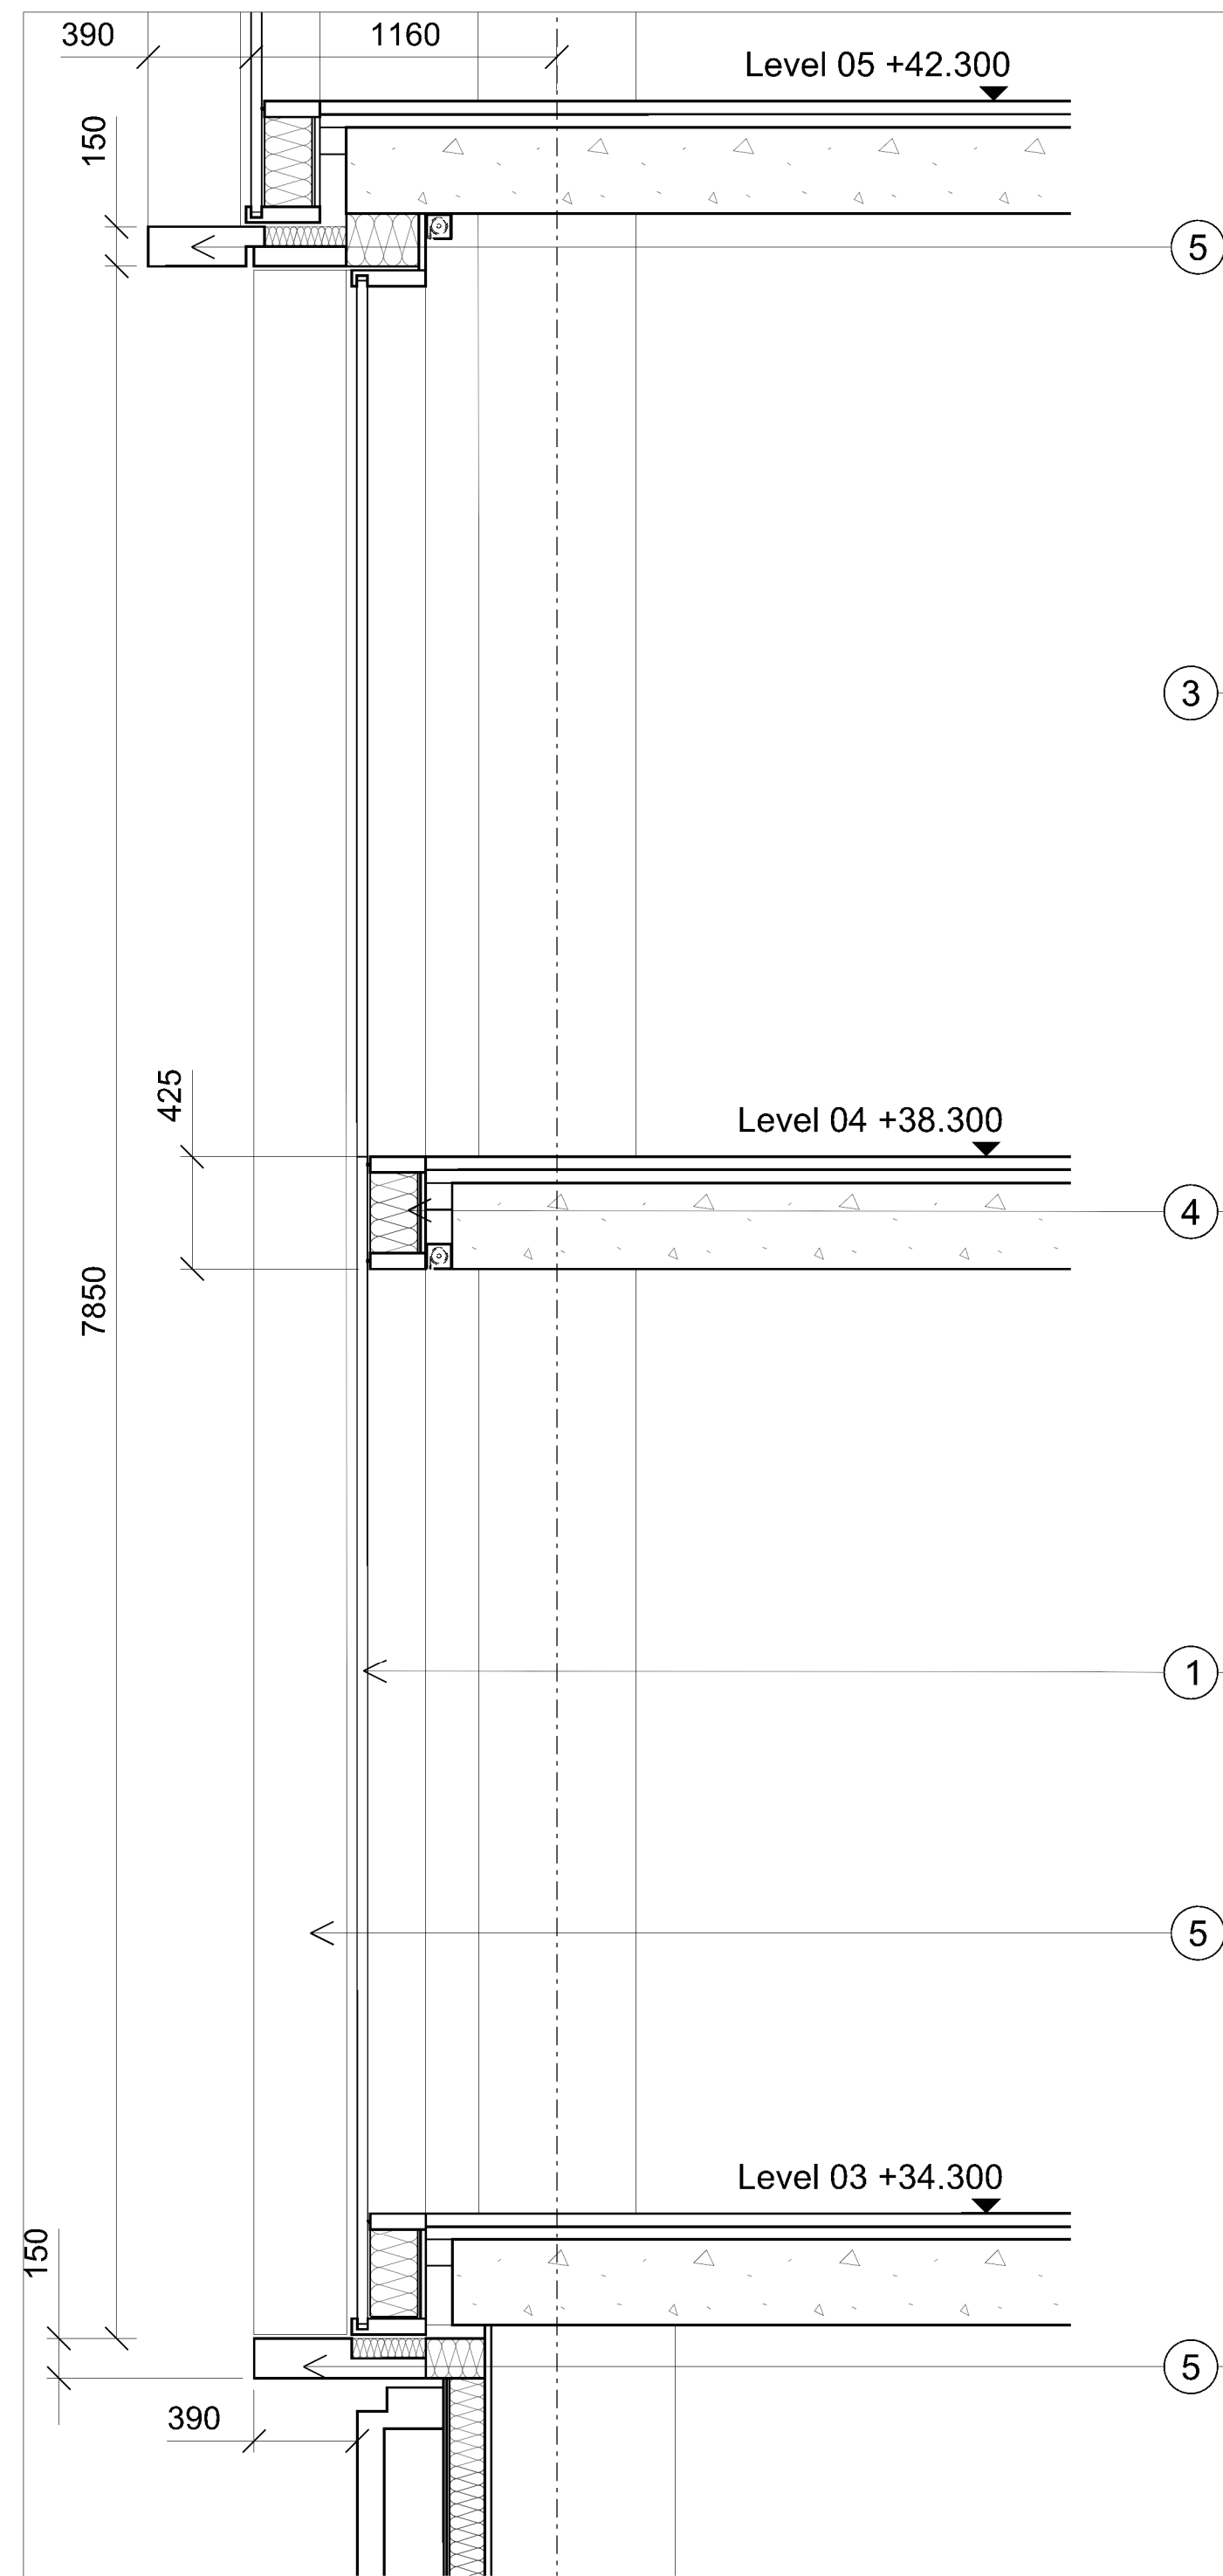


Revisions
 \ 210125 Issued for Planning
 A 210513 Issued for Planning

By	MS
IW	
DK	

Notes

Notes	KEY
1. Perimeter framed curtain wall system	
2. Profiled metal cladding, bronze anodised finish	
3. Aluminium framed curtain wall system - solid infill panel	
4. Aluminium framed curtain wall system - opaque glazed panel	
5. Metal framed fixed window system	
6. Metal framed fixed window system	
7. Brickwork cladding	
8. Profiled metal coping	
9. Profiled metal cladding, bronze anodised finish	
10. Solid metal panel plant screen	
11. Solid metal panel plant screen	
12. Striated brickwork cladding	
13. Metal framed balustrade with glazed infill panels	

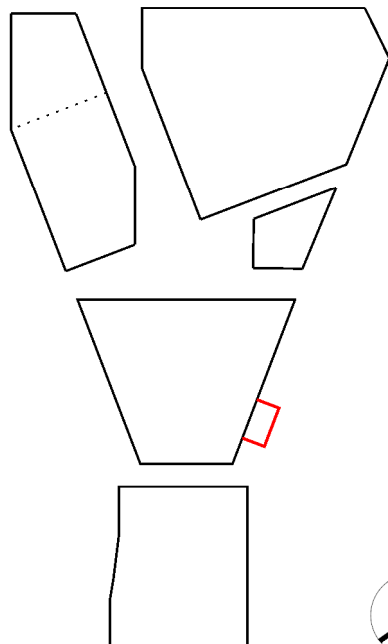

Bennetts Associates Architects

11 Rawstorne Place London EC1V 7NL
T +44 (0)20 7520 3300 F +44 (0)20 7520 3333
E mail@bennettsassociates.com

Project

The Ugly Brown Building

Reef Esta

Drawing Title

Building B

Proposed Bay Study

West Elevation

Drawing Number

1603_P_459

Scale @ A3

1:50

Scale @ A1

1:25

Revision Date

210513

YY MM DD

Project No. 1603