



01 West Elevation St. Pancras Way

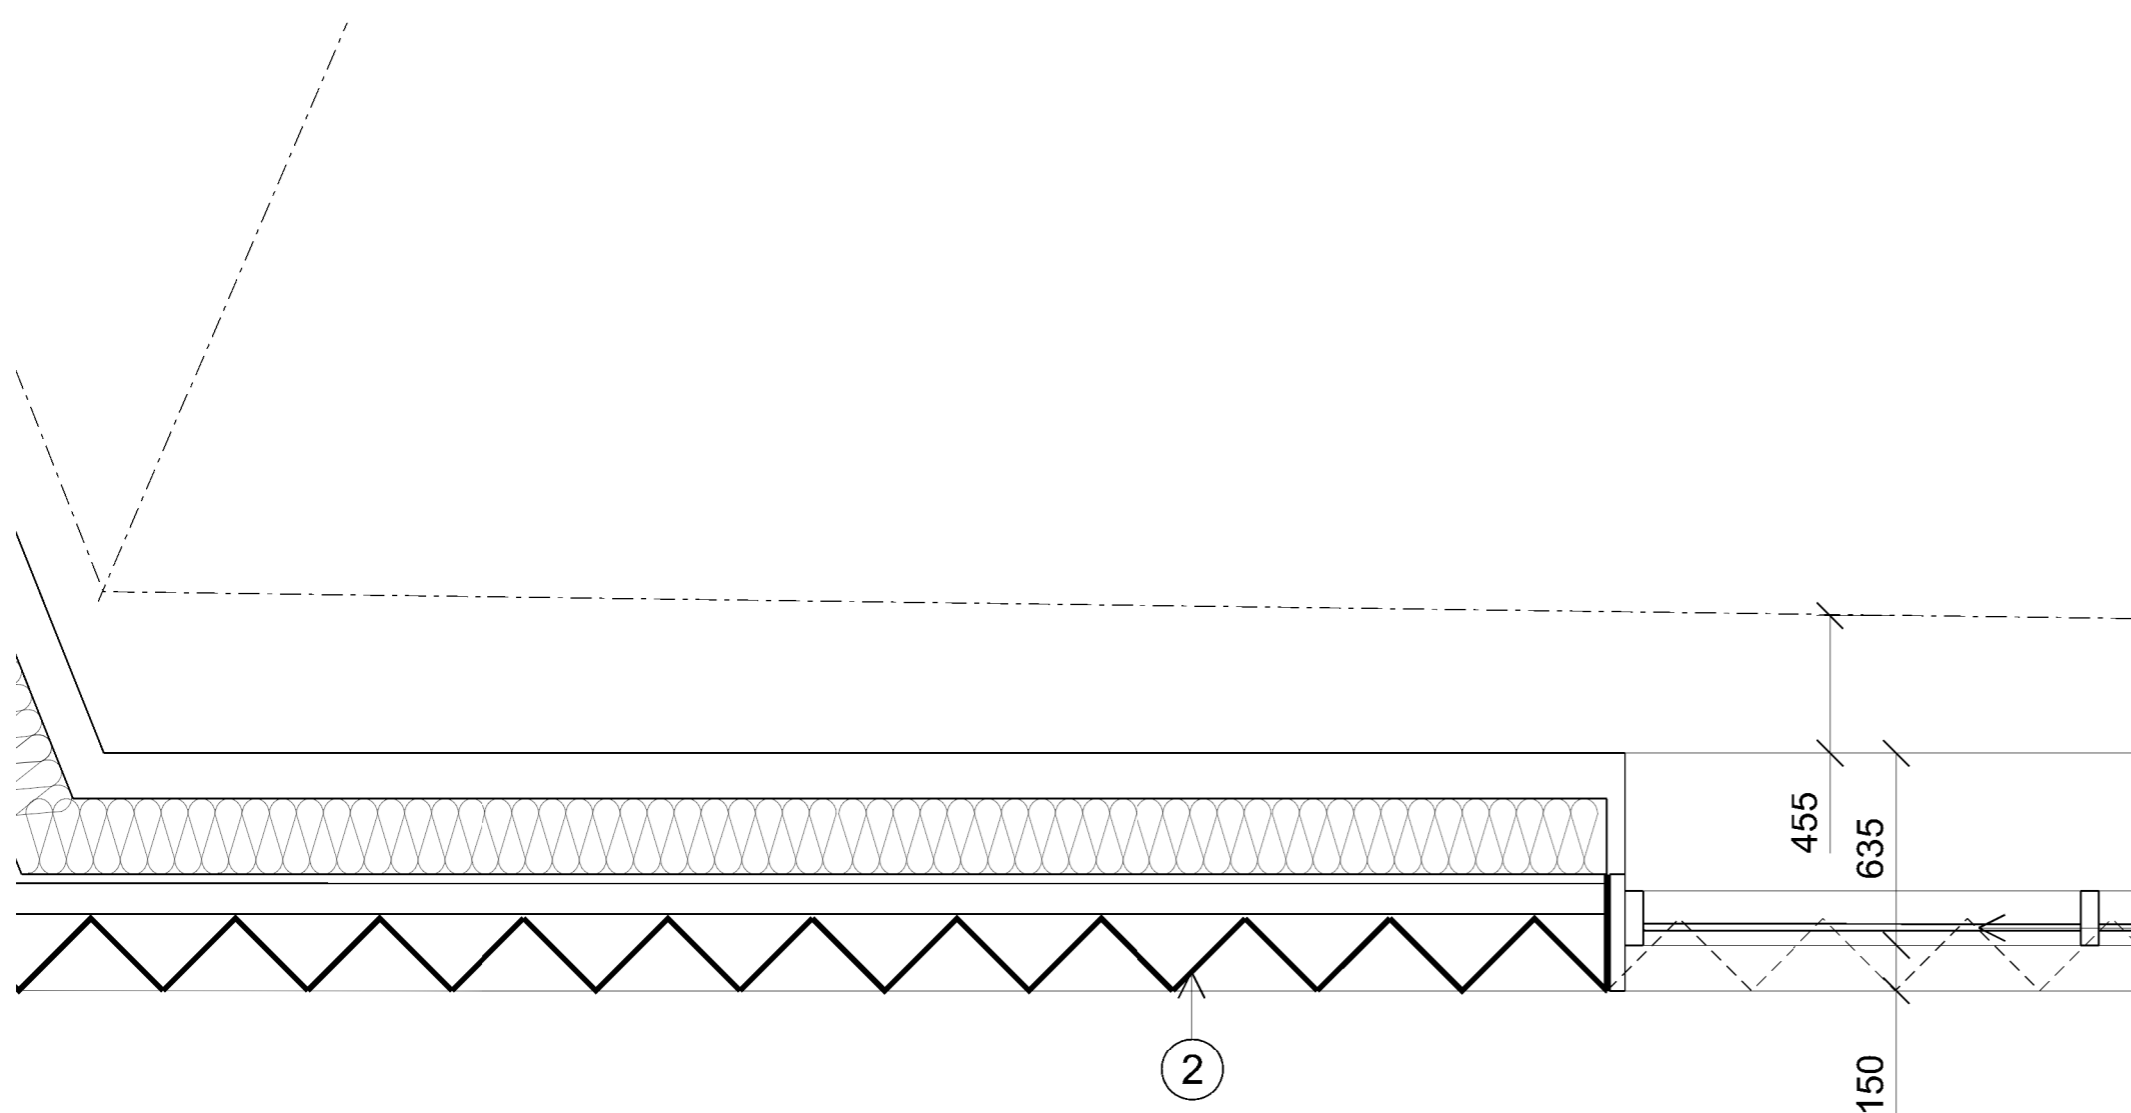

03 Detailed Plan - Bay Study

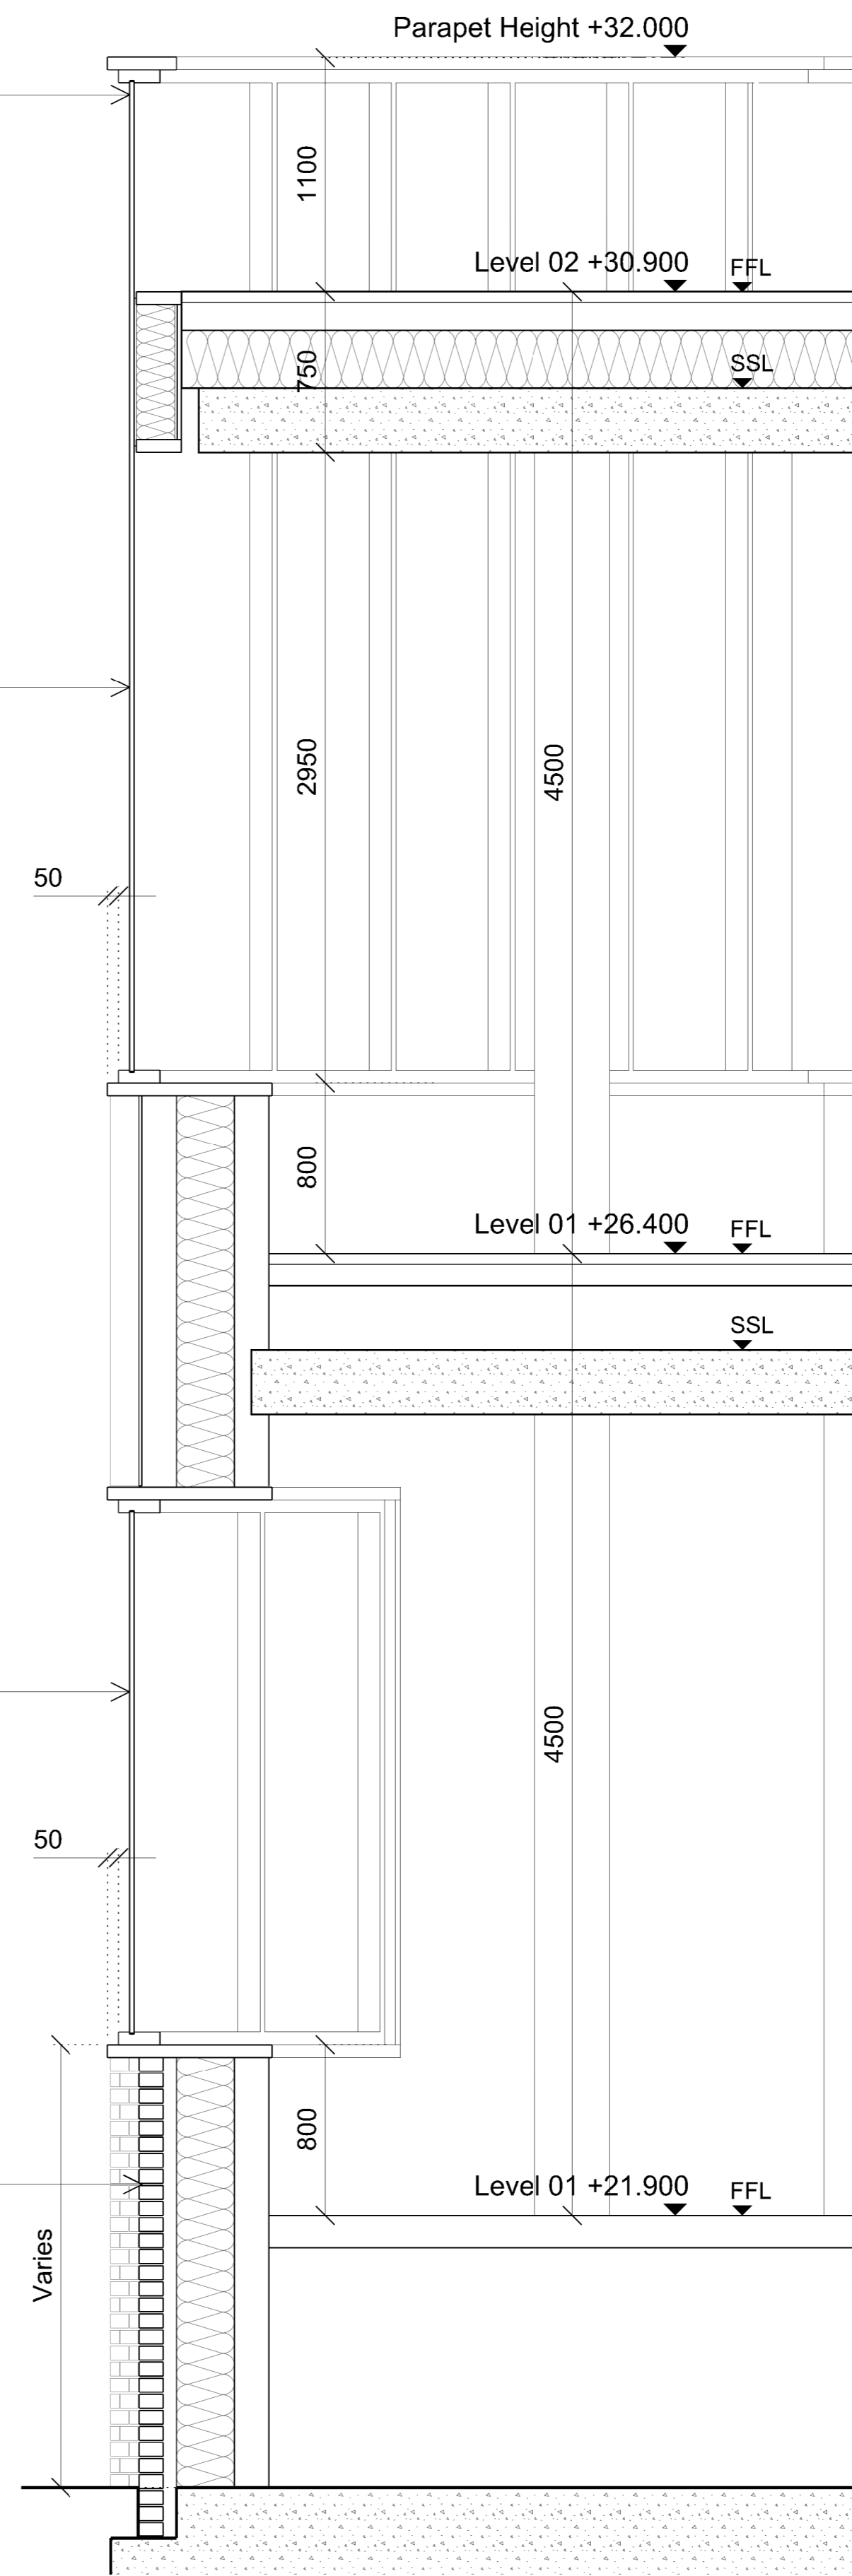


02 Detailed Section

- KEY
1. Aluminium framed curtain wall system
 2. Profiled metal cladding, bronze anodised
 3. Aluminium framed curtain wall system - solid infill panel
 4. Aluminium framed curtain wall system - opaque glazed panel
 5. Extruded aluminium horizontal and vertical projections, bronze anodised finish
 6. Metal framed fixed window system
 7. Brickwork cladding
 8. Access doors with profiled metal vertical fin cladding, bronze anodised finish
 9. Profiled metal coping
 10. Solid metal panel plant screen
 11. Metal soffit cladding, bronze anodised finish
 12. Serated brickwork cladding
 13. Metal framed balustrade with glazed infill panels

Project No. 1603
 Revision A
 Drawing Number 1603_P_460
 Scale @ A3 1 : 50
 Scale @ A1 1 : 25
 Revision Date 210513
 Y.Y. MM.DD

The Ugly Brown Building
 Reef Estates
 Drawing Title Pavilion C4
 Proposed Bay Study
 West Elevation

Bennetts Associates Architects
 I Rawstorne Place London EC1V 7NL
 T +44 (0)20 7520 3300 F +44 (0)20 7520 3333
 E mail@bennettsassociates.com
 For Bennetts Associates' electronic documents, visit www.bennettsassociates.com/electronicdocuments/

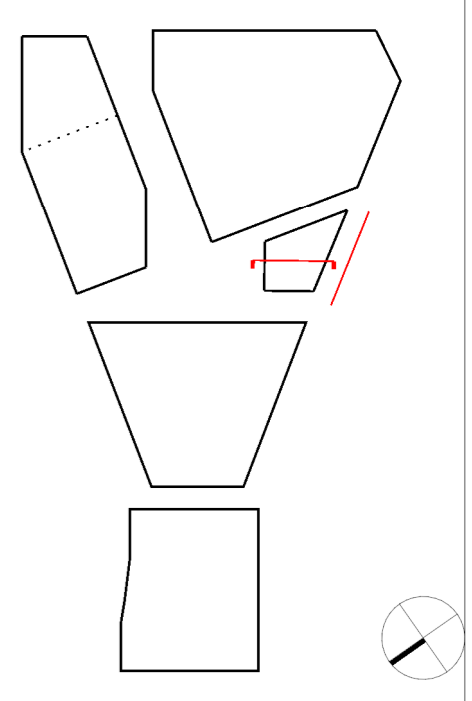

Revisions
 A 210513 Issued for Planning
 By: Chk
 ABM IW
 ABM IW
 Notes