



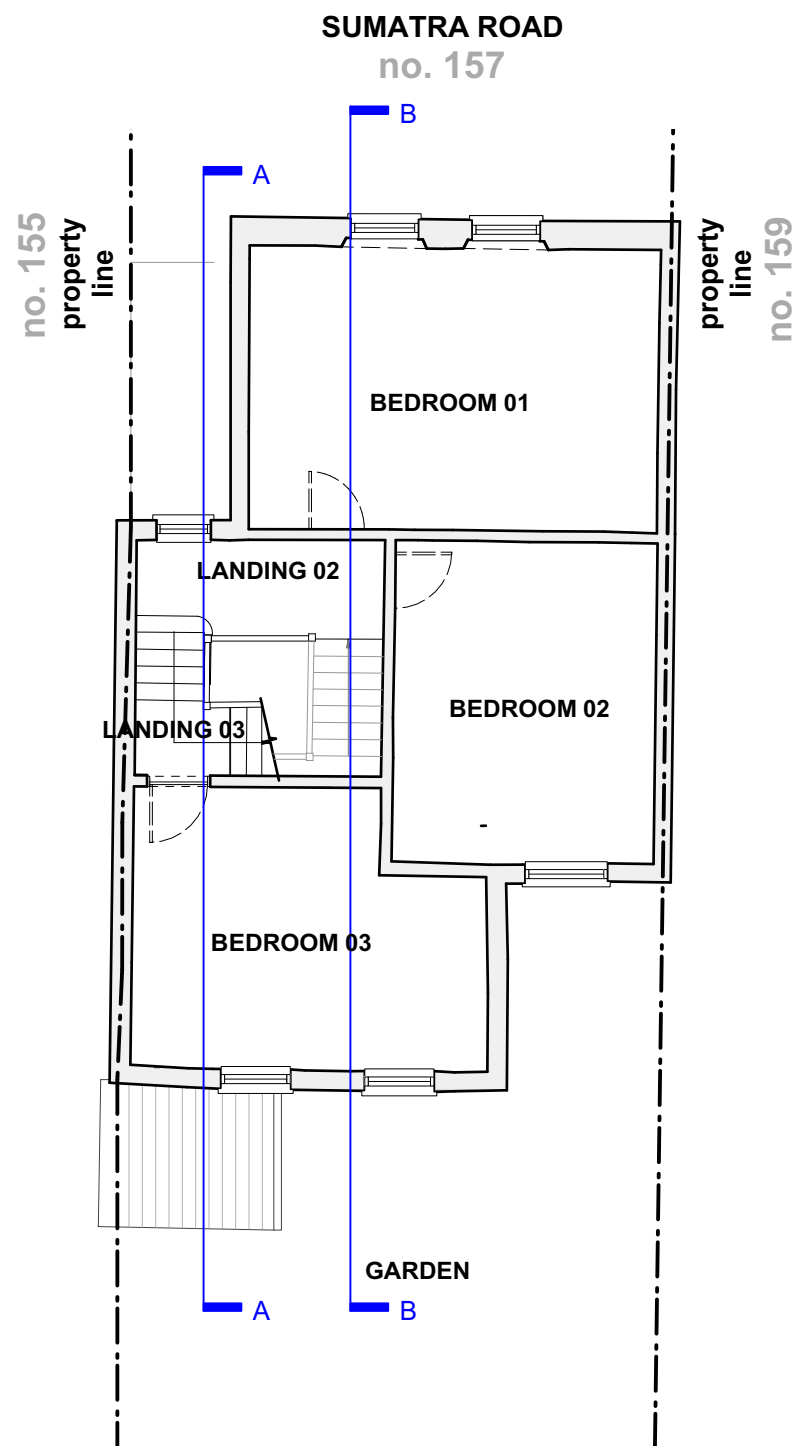


Existing Second Floor Plan

1:100

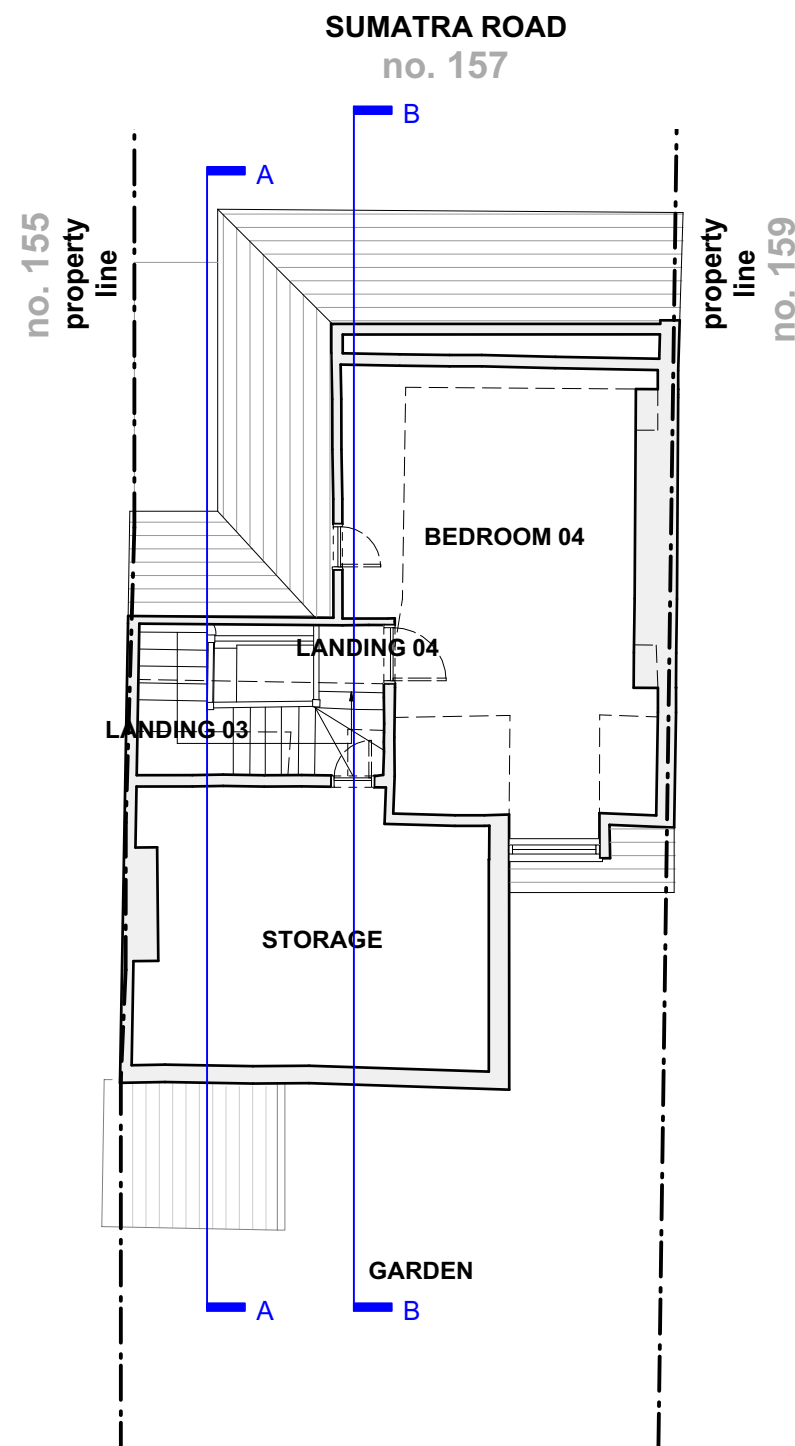

Existing Loft Floor Plan


1:100

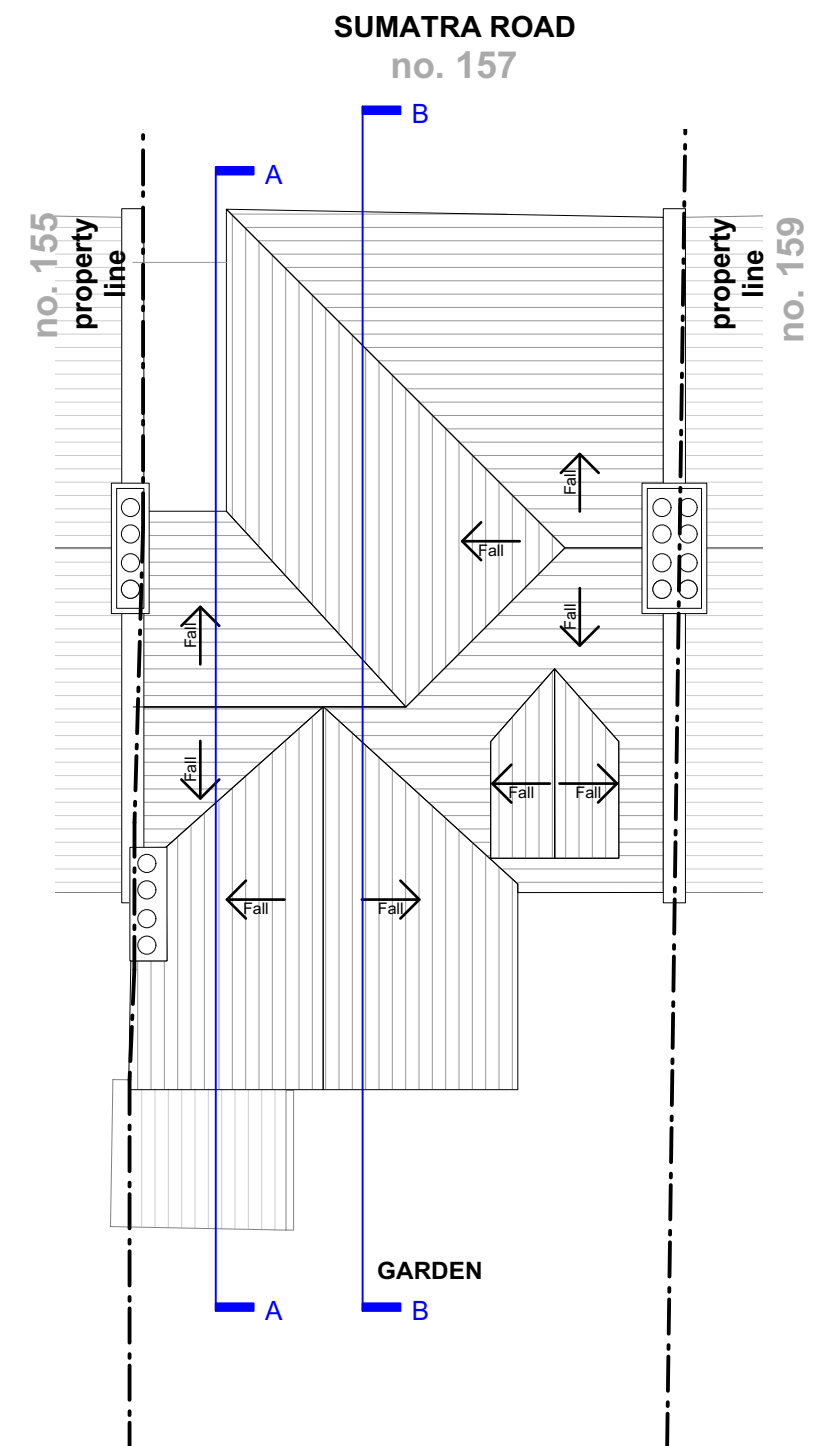

Existing Roof Plan

1:100

Planning

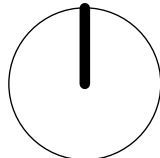Rev: Date: Description: 00 07.05.2021 Issue for comment 01 12.05.2021 Issue for comment 02 15.05.2021 Issue for planning				Project: 157 Sumatra Road NW6 1PN			better PAD love your home				
				Dwg no: 2110 / PL.02							
				Drawing: Existing Floor Plans 02, Loft & Roof							
NOTES: Do not scale from this drawing. All dimensions in millimeters. All dimensions to be checked on site. All omissions and discrepancies to be reported to the architect immediately. This drawing is © betterPAD.				Date: May 2021 Scale: 1:100 @ A3	C bP	D bP	Rev:	02	W www.betterpad.co.uk E hello@betterpad.co.uk		