



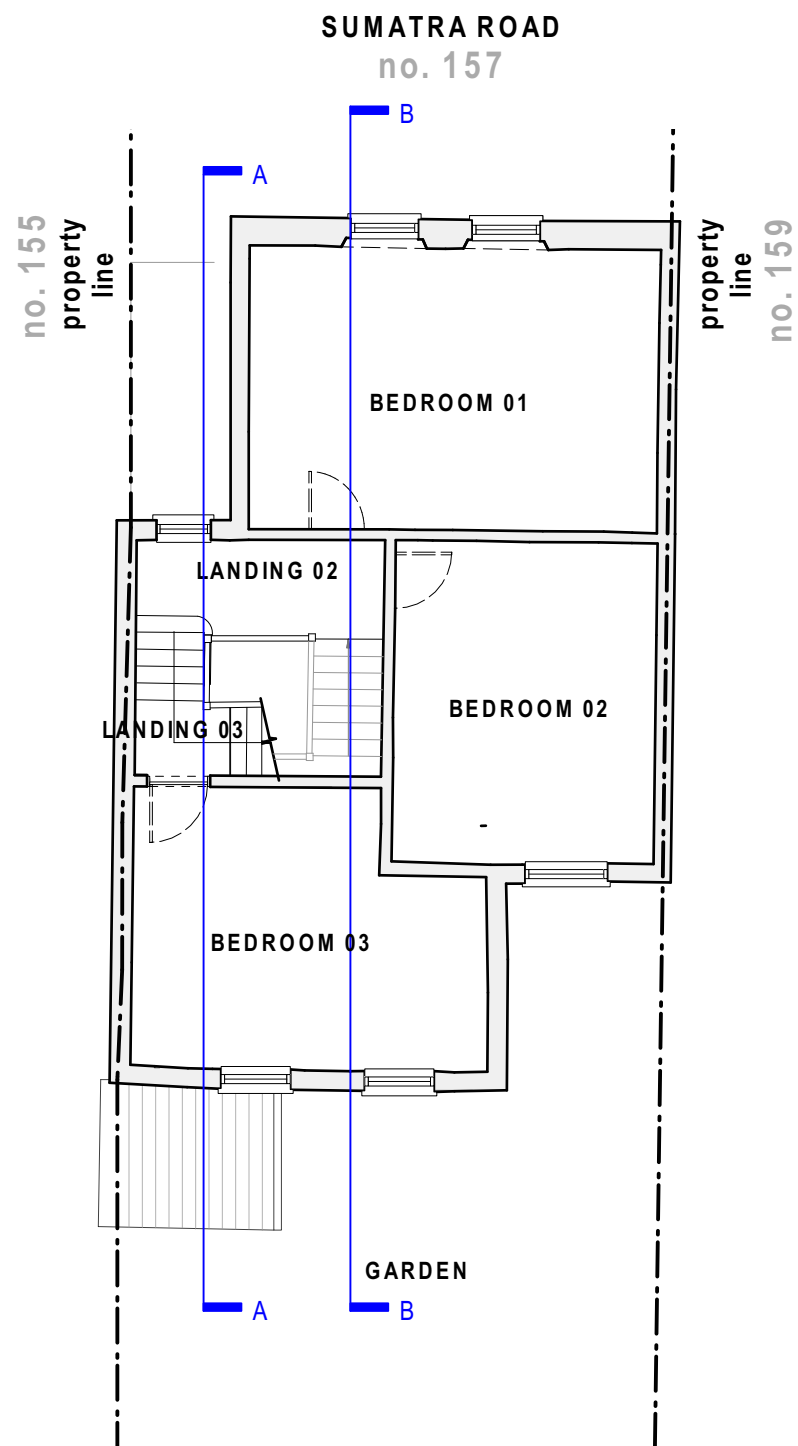


Existing Second Floor Plan

1:100

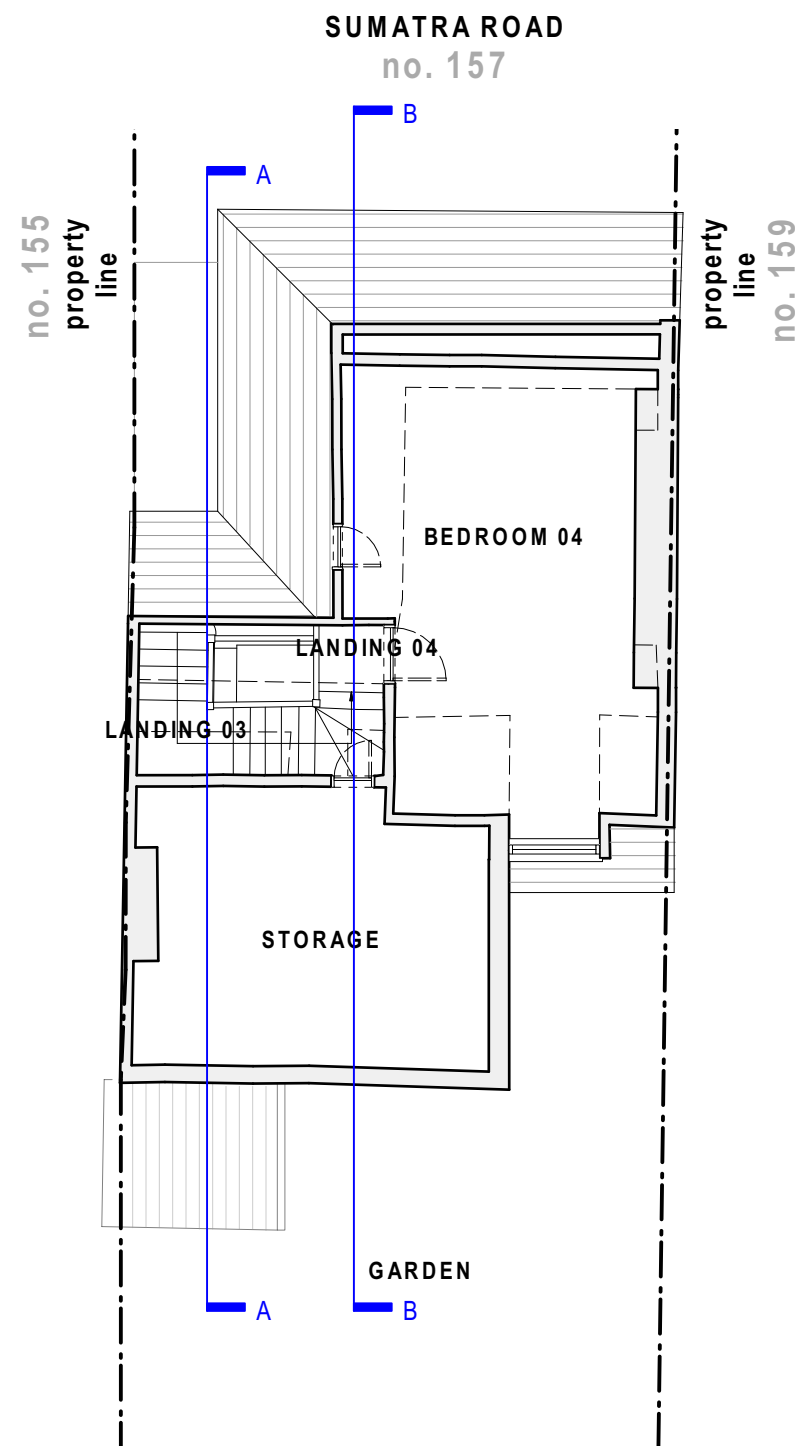

Existing Loft Floor Plan

1:100

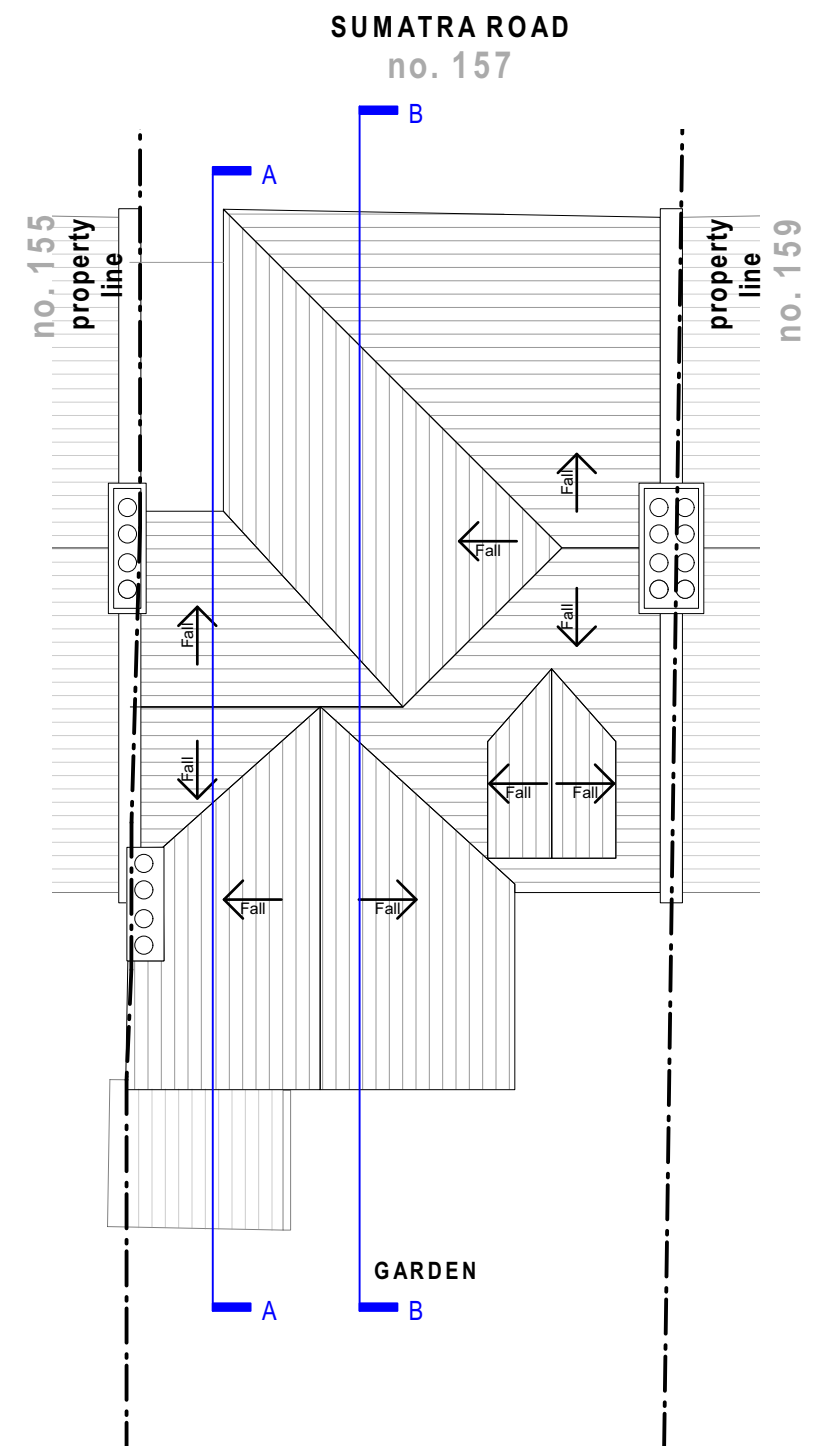

Existing Roof Plan

1:100

Planning

Rev: 00 01		Date: 07.05.2021 15.05.2021	Description: Issue for comment Issue for planning		Project: 157 Sumatra Road NW6 1PN			better PAD love your home				
Dwg no: 2110 / PL.02												
Drawing: Existing Floor Plans 02, Loft & Roof												
NOTES: Do not scale from this drawing. All dimensions in millimeters. All dimensions to be checked on site. All omissions and discrepancies to be reported to the architect immediately. This drawing is © betterPAD.					Date: May 2021 Scale: 1:100 @ A3	C bP	D bP	Rev: 01	W www.betterpad.co.uk E hello@betterpad.co.uk			