




Proposed Front Elevation

1:100

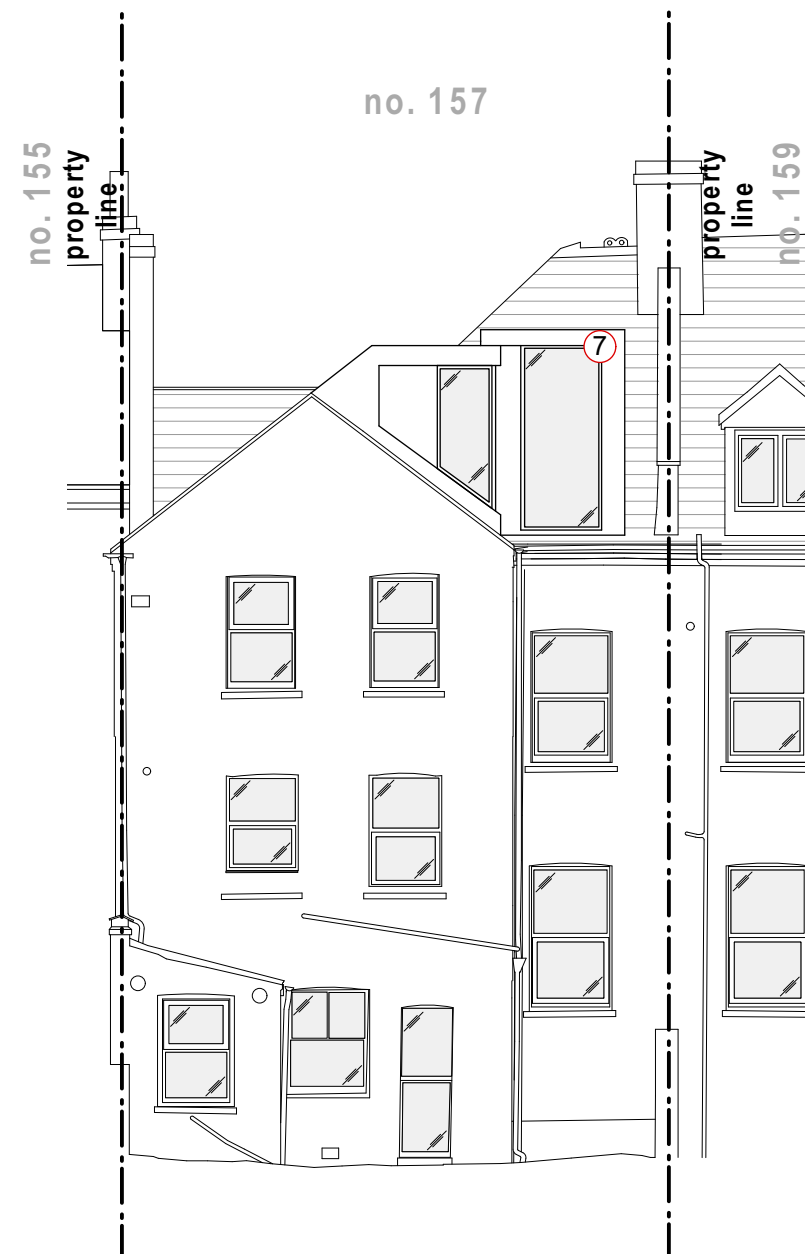

Proposed Rear Elevation

1:100

Key

- ① New L-shape dormer extension. Materials to match roof finish.

Rev: Date: Description:			Project: 157 Sumatra Road NW6 1PN				<div><div>better PAD</div><div>love your home</div></div>			
00	07.05.2021	Issue for comment	Dwg no: 2110 / PL.07							
01	15.05.2021	Issue for planning	Drawing: Proposed Front & Rear Elevations							
NOTES: Do not scale from this drawing. All dimensions in millimeters. All dimensions to be checked on site. All omissions and discrepancies to be reported to the architect immediately. This drawing is © betterPAD.			Date: May 2021	C bP	D bP	Rev: 01	W www.betterpad.co.uk E hello@betterpad.co.uk			
			Scale: 1:100 @ A3							

Planning