




# Planning Application

May 2021


- PL.00 Cover Page, OS Map, Site Block Plan
- PL.01 Existing Floor Plans B1, 00 & 01
- PL.02 Existing Floor Plans 02, Loft & Roof
- PL.03 Existing Front & Rear Elevations
- PL.04 Existing Sections AA & BB
- PL.05 Proposed Floor Plans B1, 00 & 01
- PL.06 Proposed Floor Plans 02, Loft & Roof
- PL.07 Proposed Front & Rear Elevations
- PL.08 Proposed Sections AA & BB

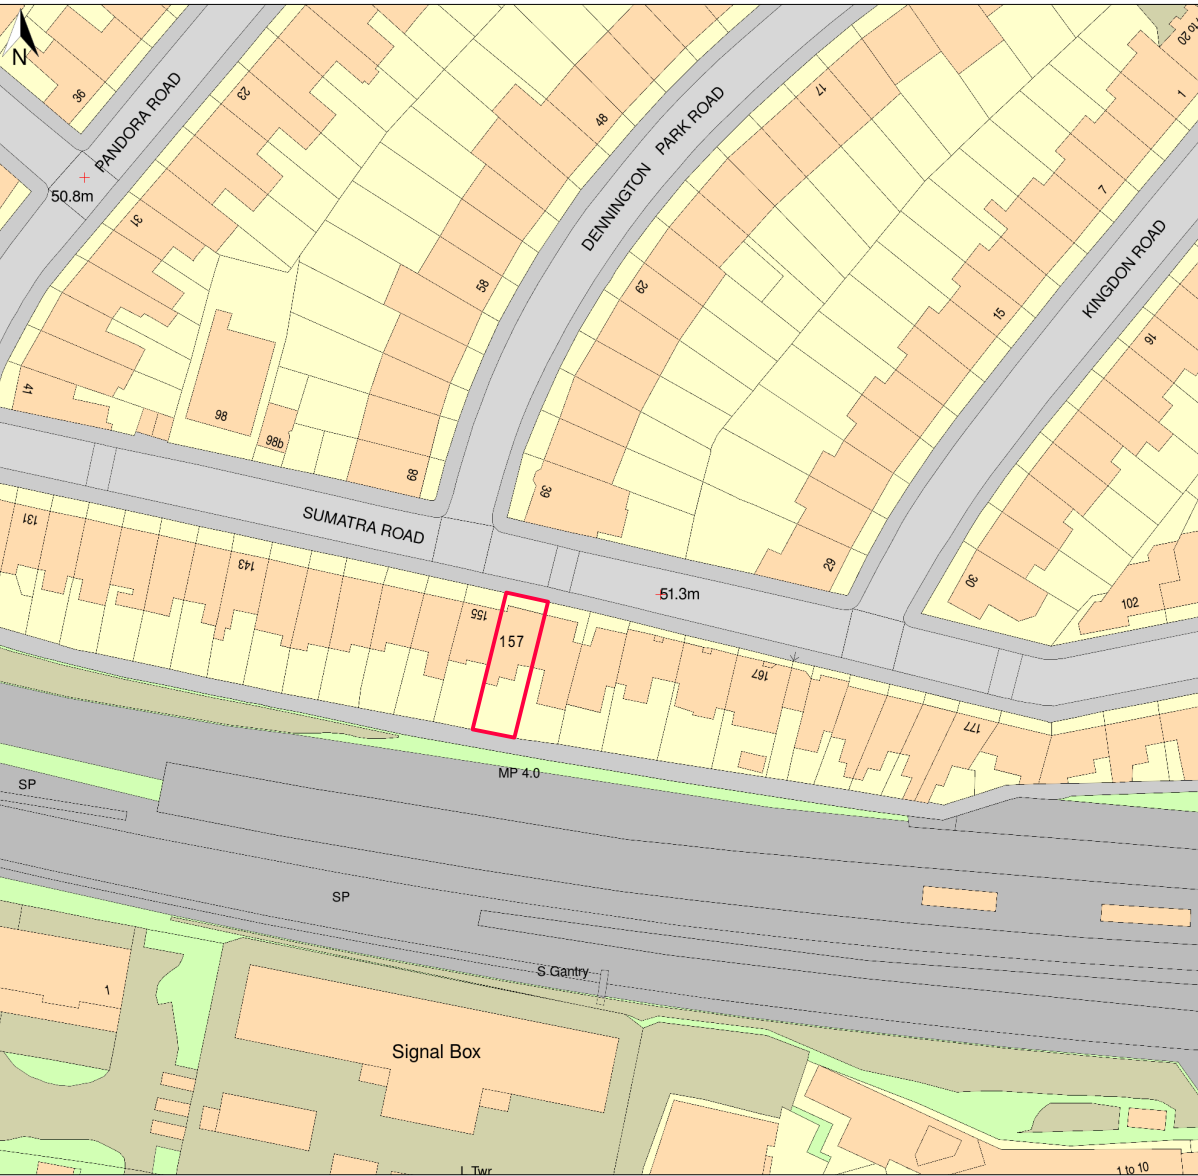


OS Map  
1:1250 @ A3

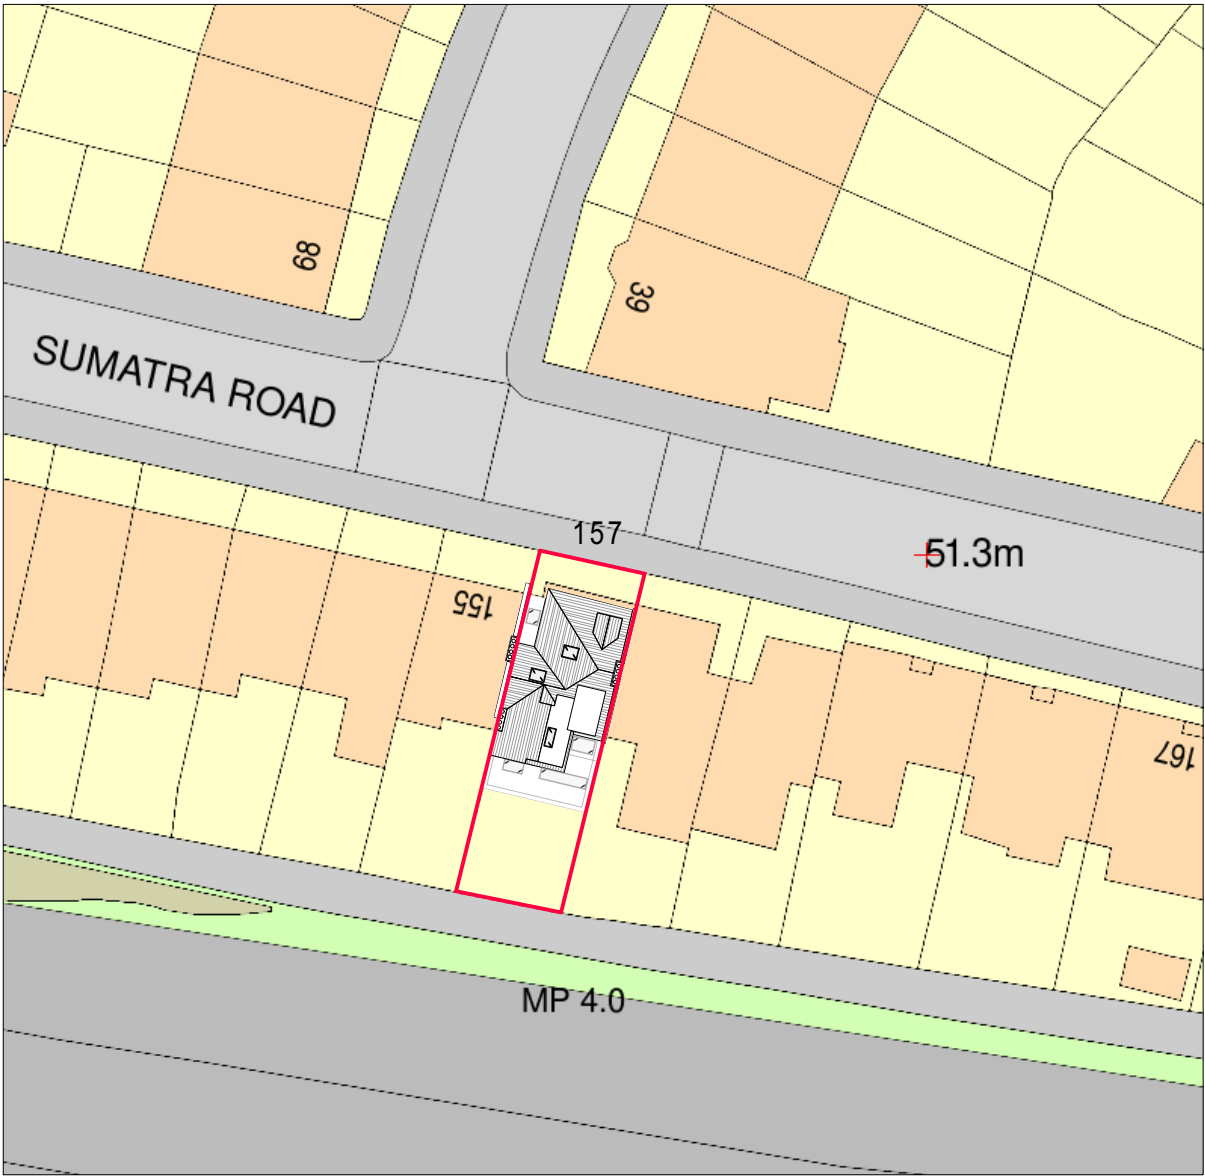 

Site Block Plan  
1:500 @ A3

 

Planning

<div>Rev:    Date:    Description:</div> <div>00    07.05.2021    Issue for comment</div> <div>01    15.05.2021    Issue for planning</div>			<div></div>		<div>Project: <b>157 Sumatra Road</b> <b>NW6 1PN</b></div> <div>Dwg no: <b>2110 / PL.00</b></div> <div>Drawing: <b>Cover Page, OS Map</b> <b>&amp; Site Block Plan</b></div>			<div><b>better PAD</b></div> <div>love your home</div>			
<div><b>NOTES:</b> Do not scale from this drawing. All dimensions in millimeters. All dimensions to be checked on site. All omissions and discrepancies to be reported to the architect immediately. This drawing is © betterPAD.</div>					<div>Date: May 2021</div> <div>Scale: as shown</div>	<div>C bP</div>	<div>D bP</div>	<div>Rev: 01</div>	<div>W <a href="http://www.betterpad.co.uk">www.betterpad.co.uk</a></div> <div>E <a href="mailto:hello@betterpad.co.uk">hello@betterpad.co.uk</a></div>		

W www.betterpad.co.uk  
E hello@betterpad.co.uk