


Site Plan: 40 Falkland Road NW5 2PX

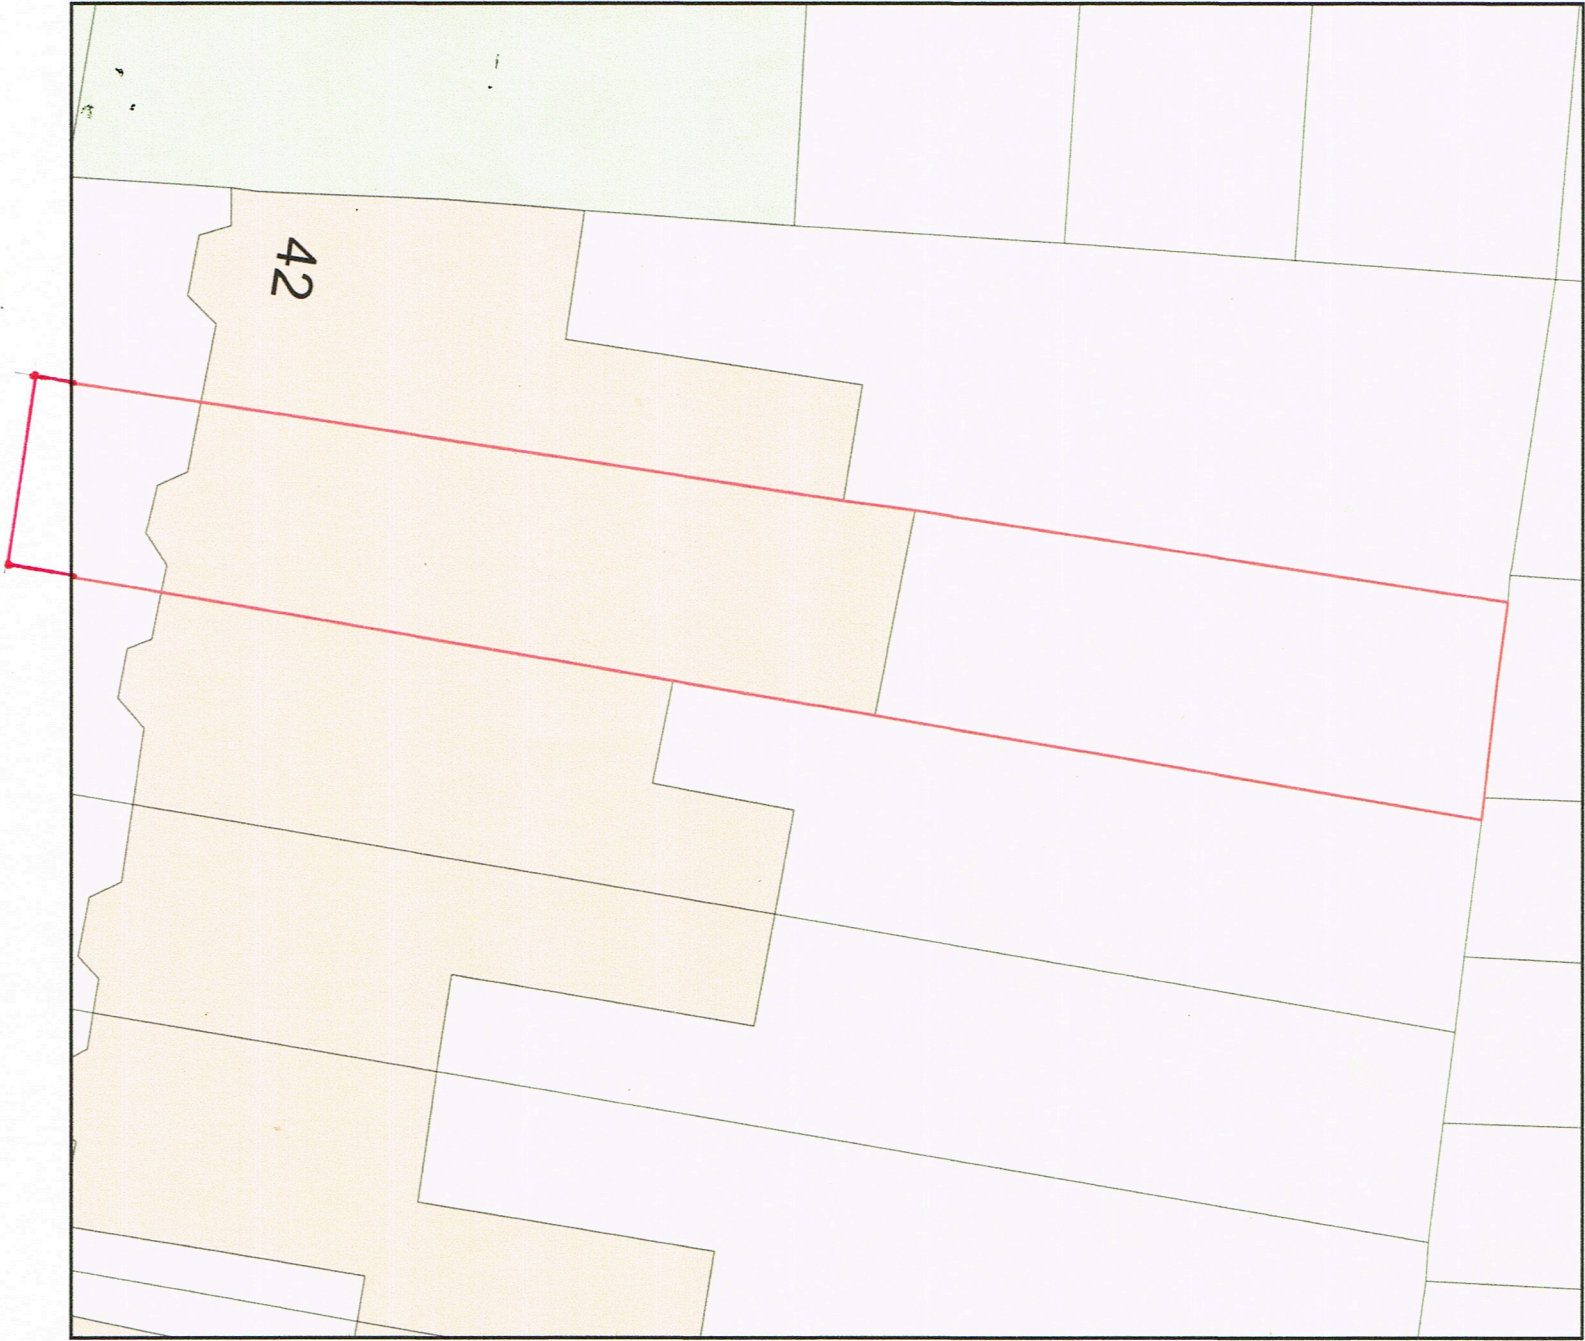

Plan Produced for: Keith & Jill Ashley

Date Produced: 11 May 2021

Plan Reference Number: TORQM21131115715656

Scale: 1:200 @ A4

CATHERINE HENNESSY 117 Woodland Gardens TW7 6LU 07595 472014	
CLIENT	Jill & Keith Ashley
PROJECT	40 Falkland Road NW5 2PX
DRAWING	scale 1:200 @A3
SITE PLAN	
211-02	