



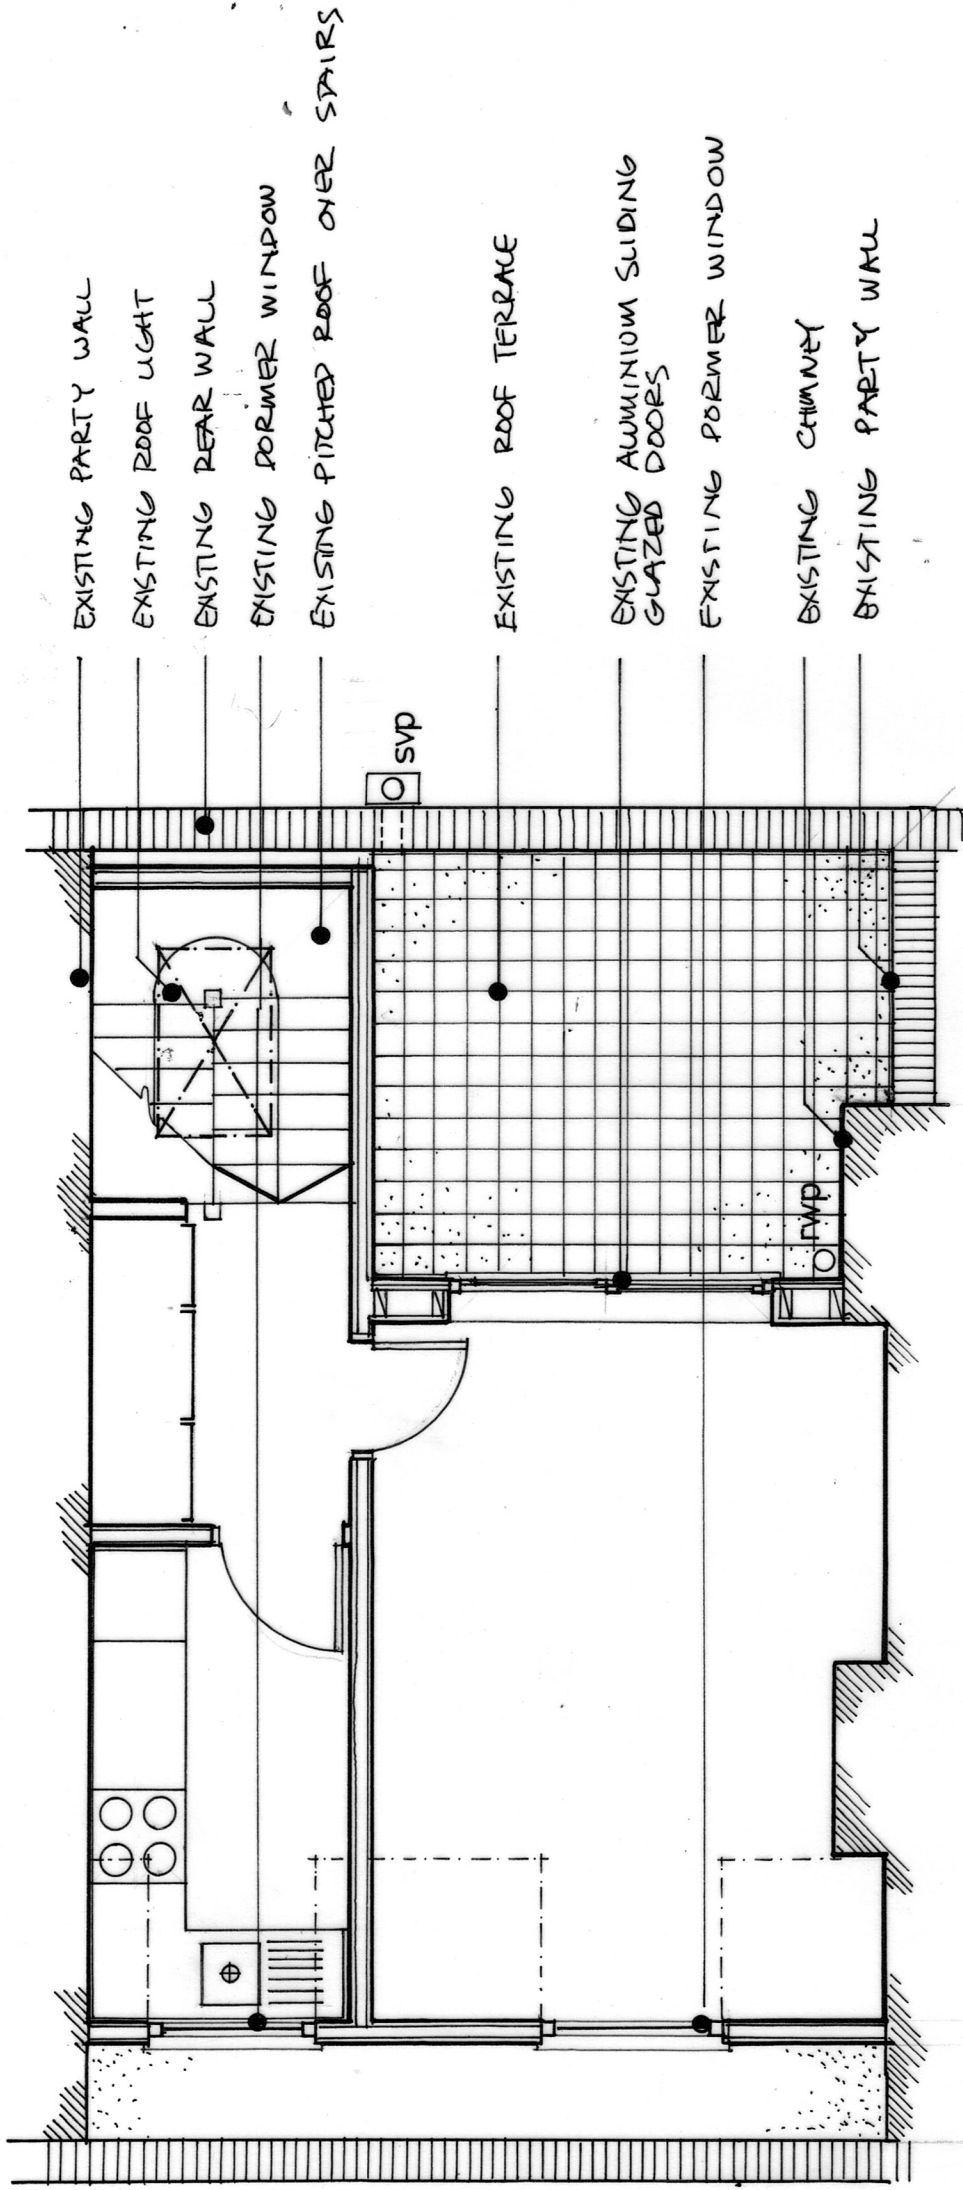

EXISTING THIRD FLOOR PLAN  
PROPOSED THIRD FLOOR PLAN

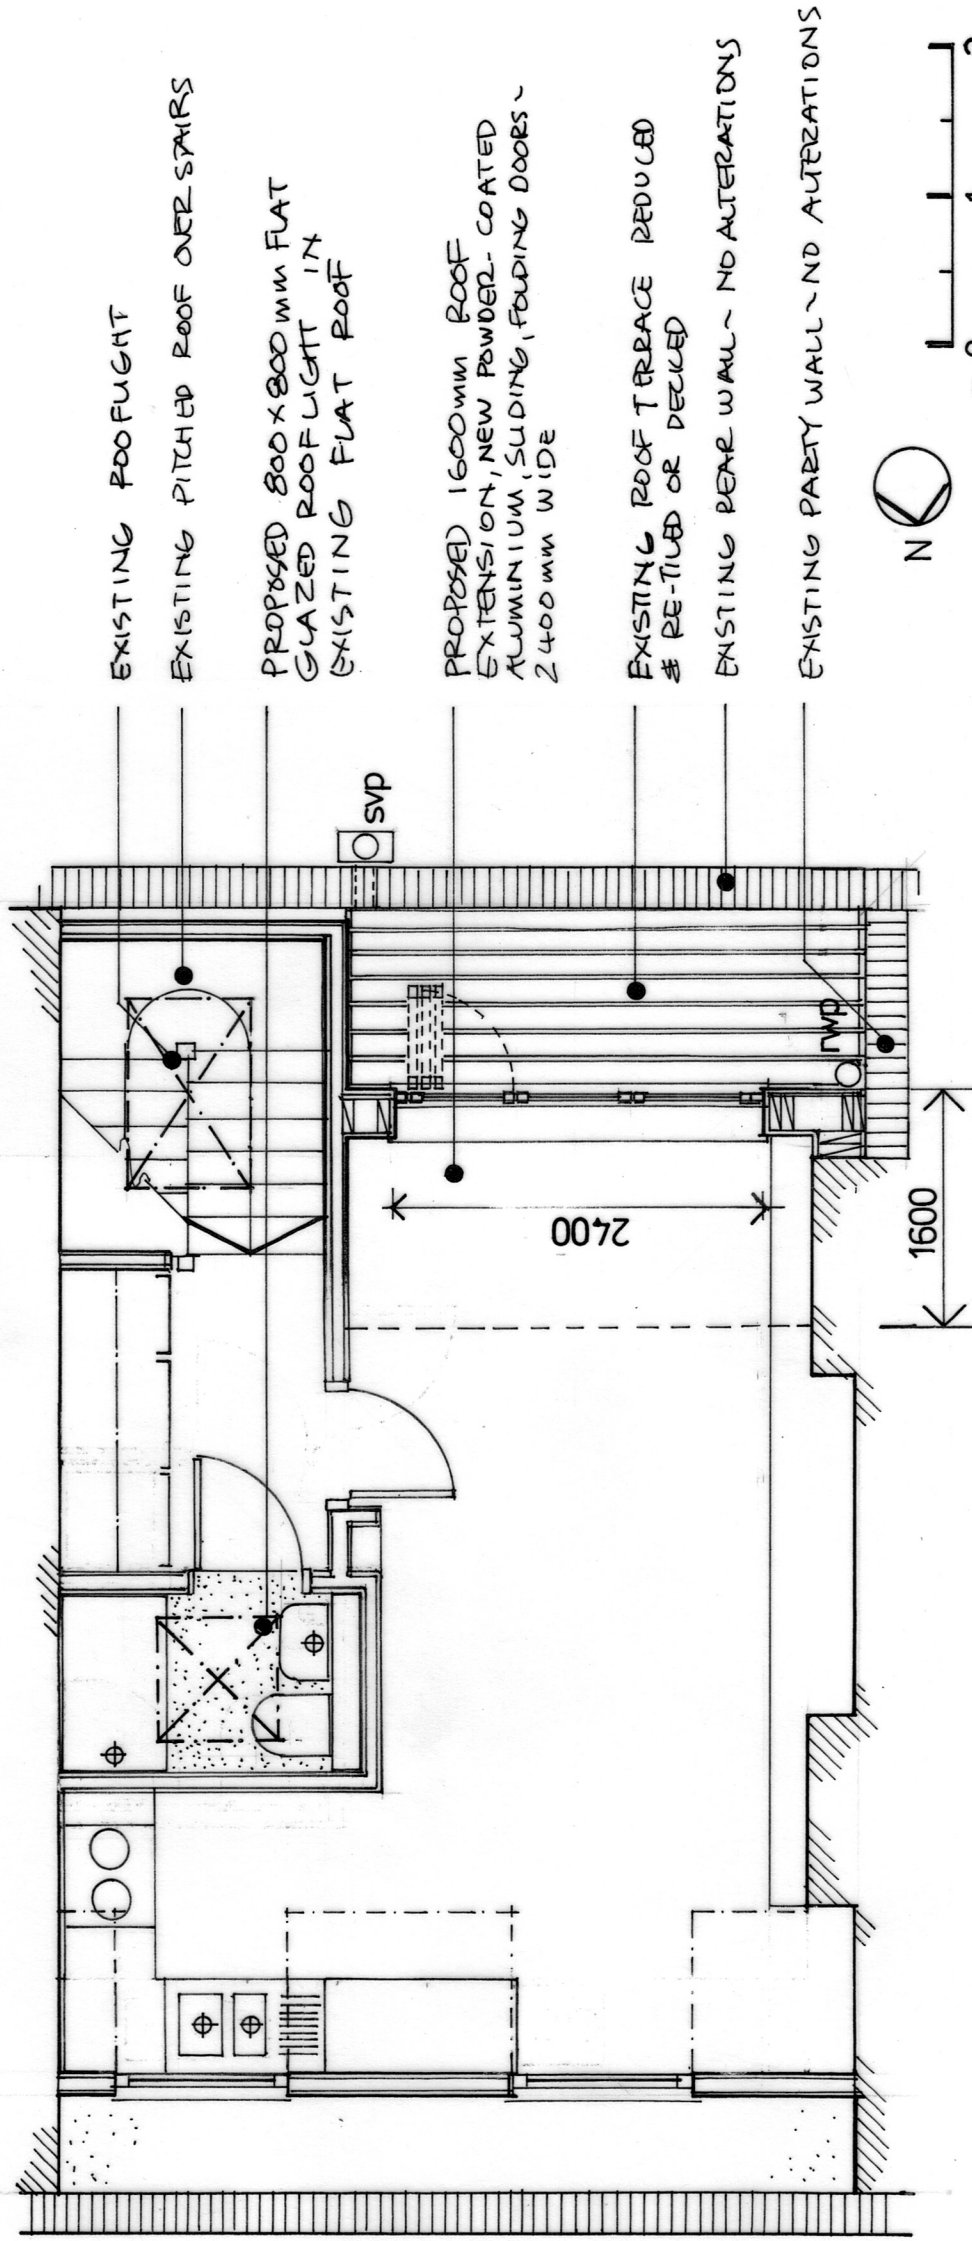

CATHERINE HENNESSY  
117 Woodland Gardens  
TW7 6LU 07595 472014

CLIENT  
Jill & Keith Ashley

PROJECT  
40 Falkland Road  
NW5 2PX

DRAWING scale 1:50 @A3  
EXISTING & PROPOSED  
THIRD FLOOR PLANS

211-04