


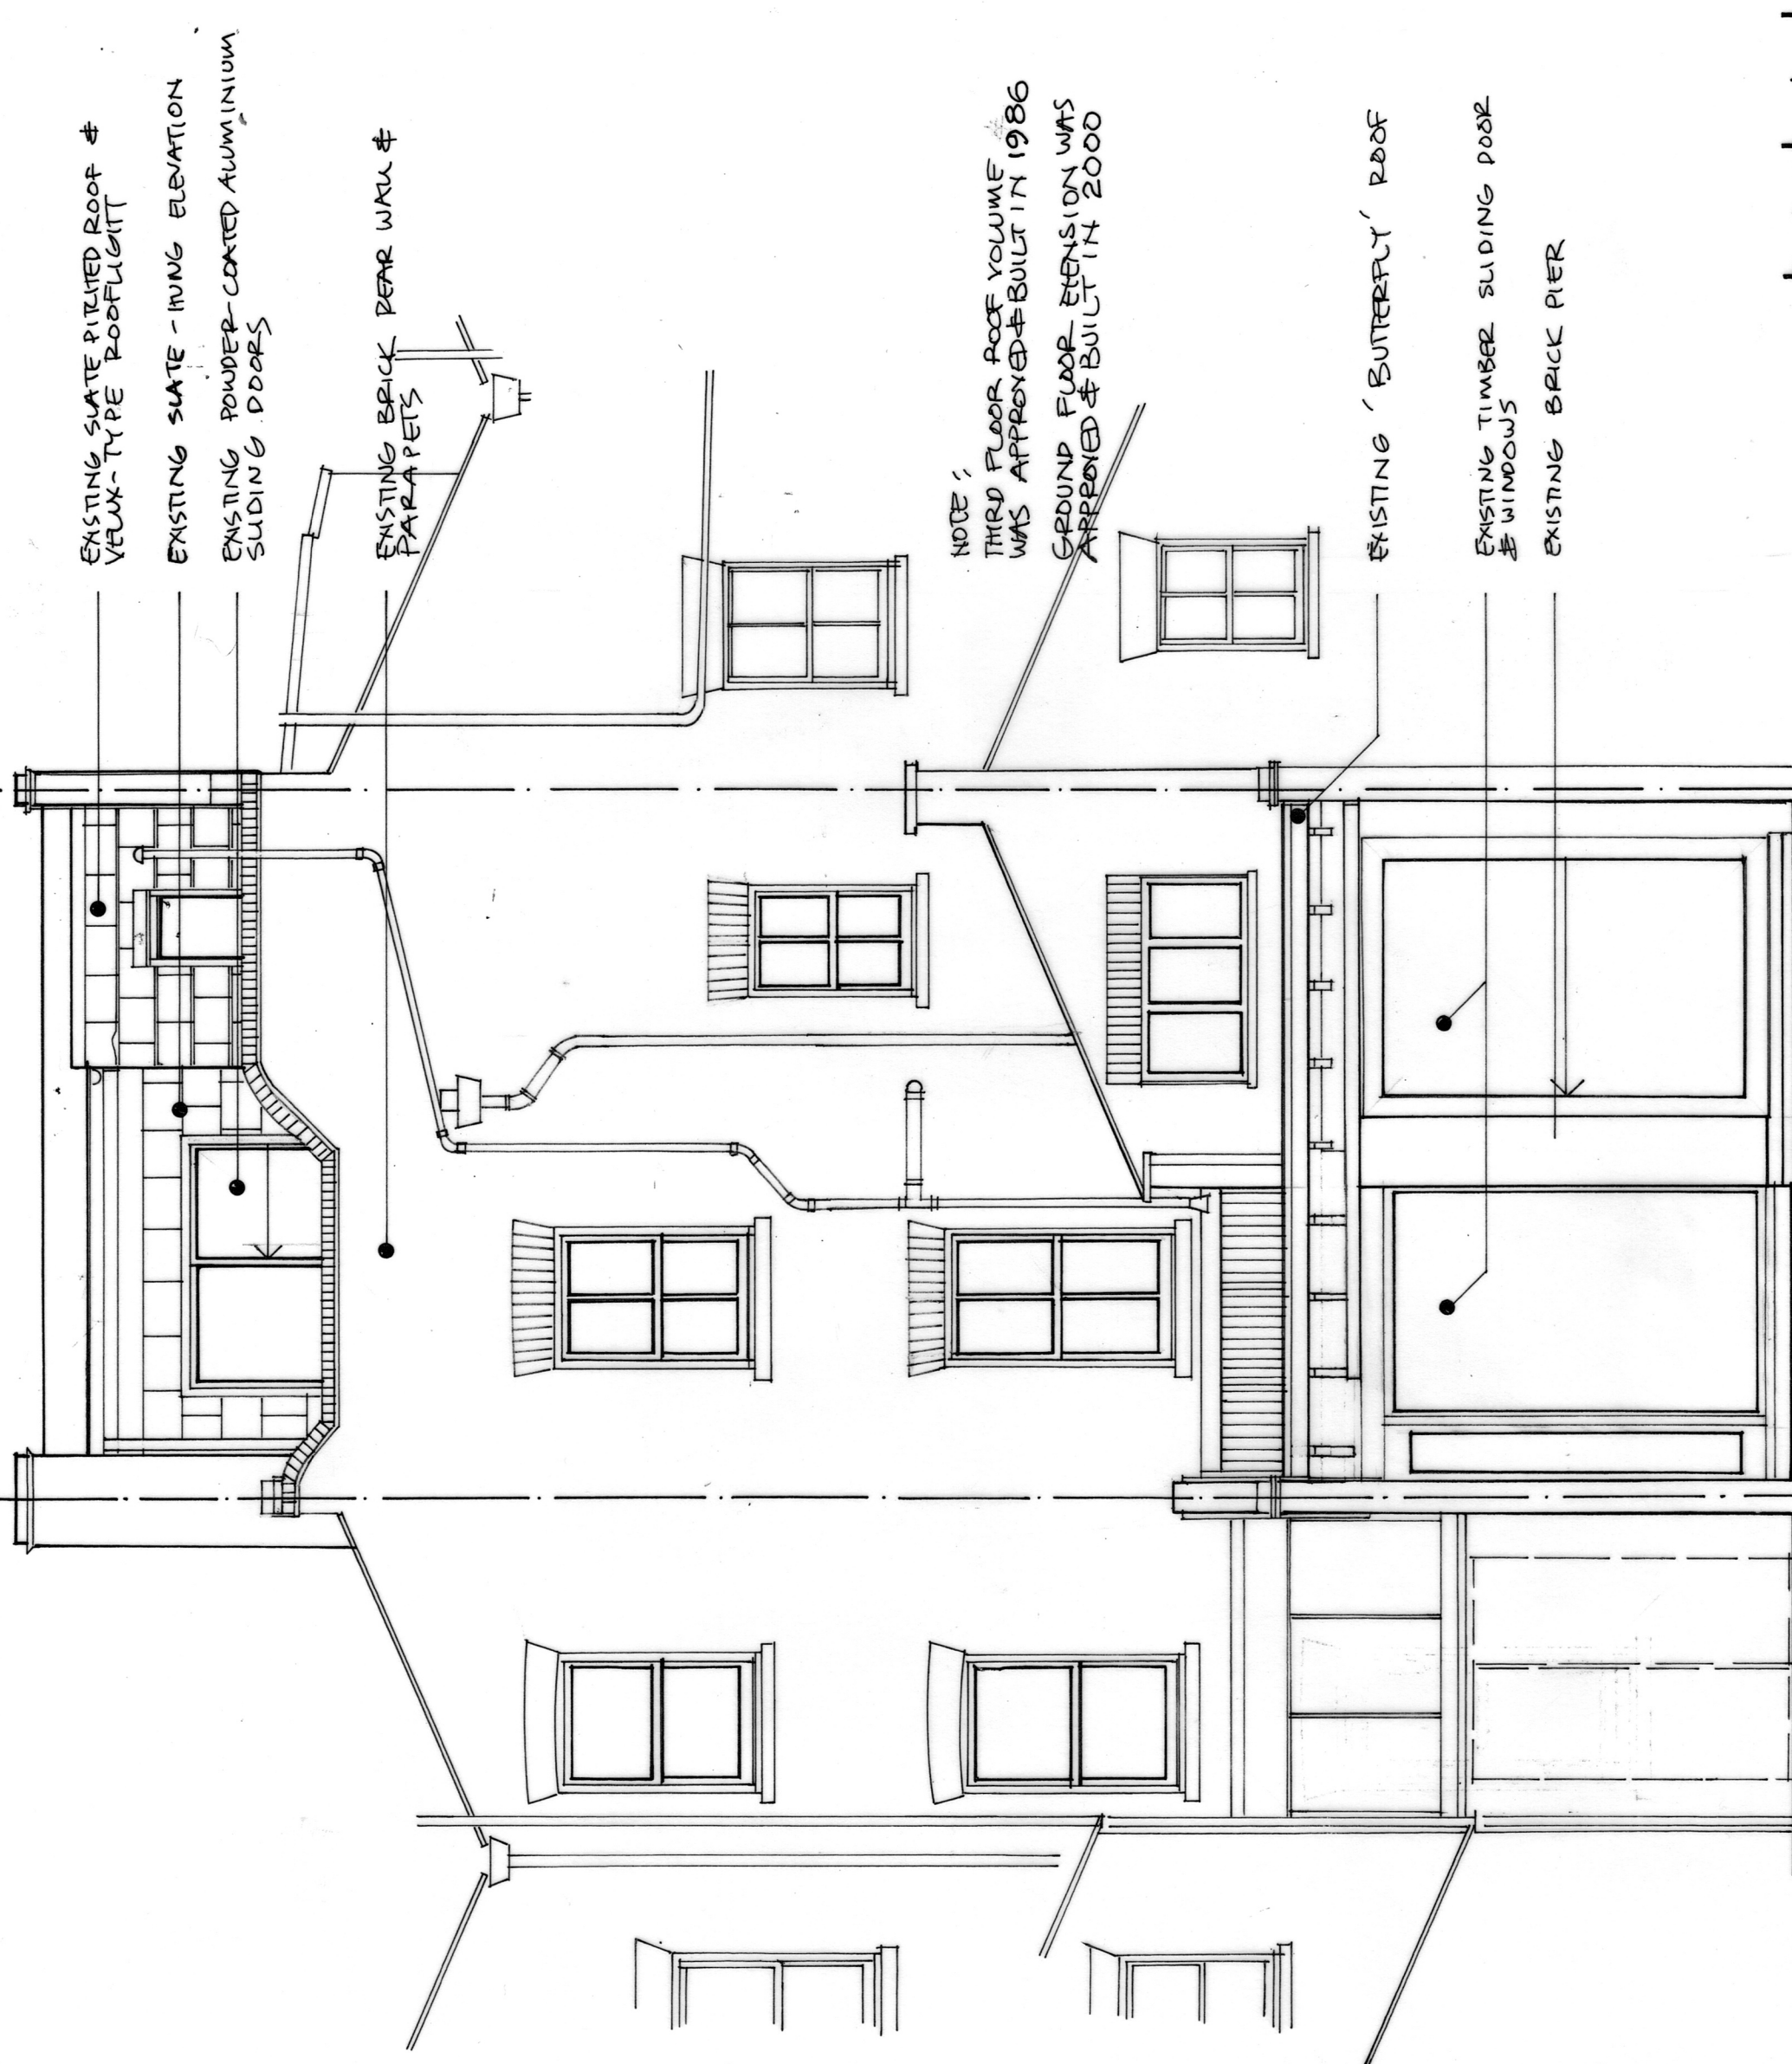

CATHERINE HENNESSY 117 Woodland Gardens TW7 6LU 07595 472014	
CLIENT Jill & Keith Ashley	
PROJECT 40 Falkland Road NW5 2PX	
DRAWING scale 1:50 @A3	
EXISTING REAR ELEVATION	
211-07	