


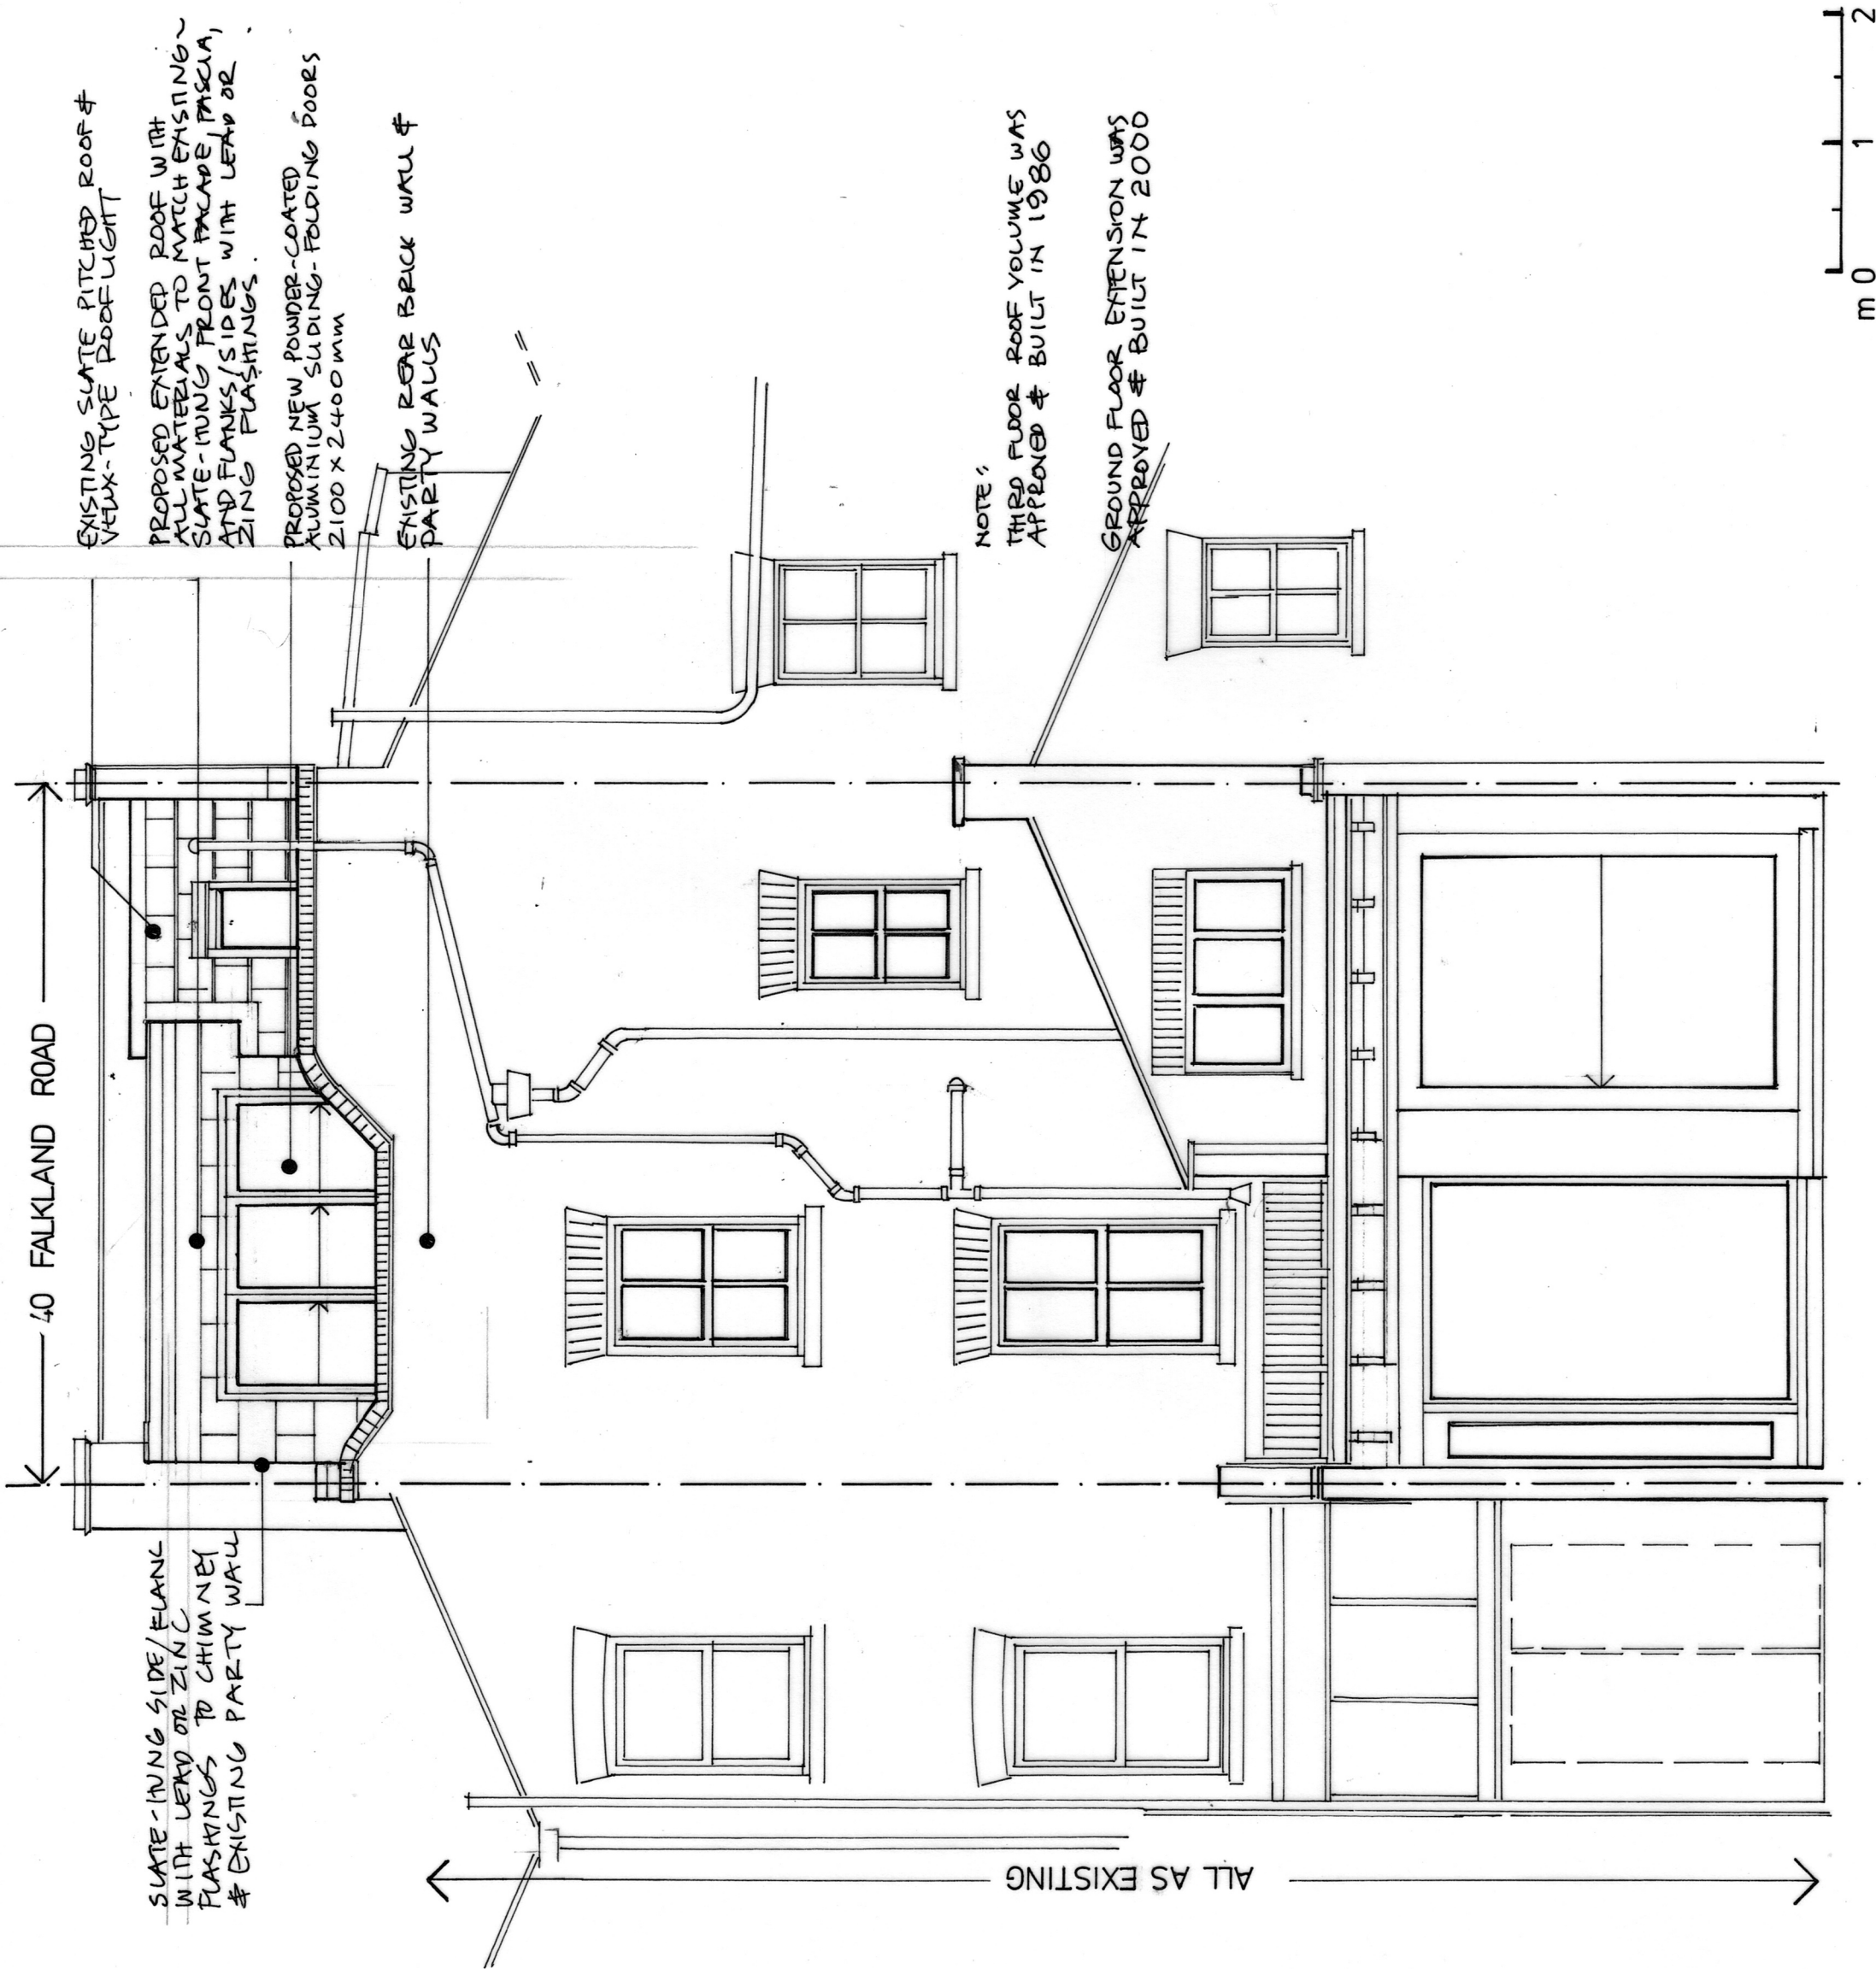

CATHERINE HENNESSY 117 Woodland Gardens TW7 6LU 07595 472014	CLIENT Jill & Keith Ashley	PROJECT 40 Falkland Road NW5 2PX	DRAWING scale 1:50 @A3	PROPOSED REAR ELEVATION	211-08
--	-------------------------------	--	---------------------------	-------------------------	--------