


Notes

1. The architect retains copyright of this drawing. It should not be reproduced without prior written consent.
2. Do not scale from this drawing, unless for PLANNING project stage. Errors / omissions should be reported to the architect.

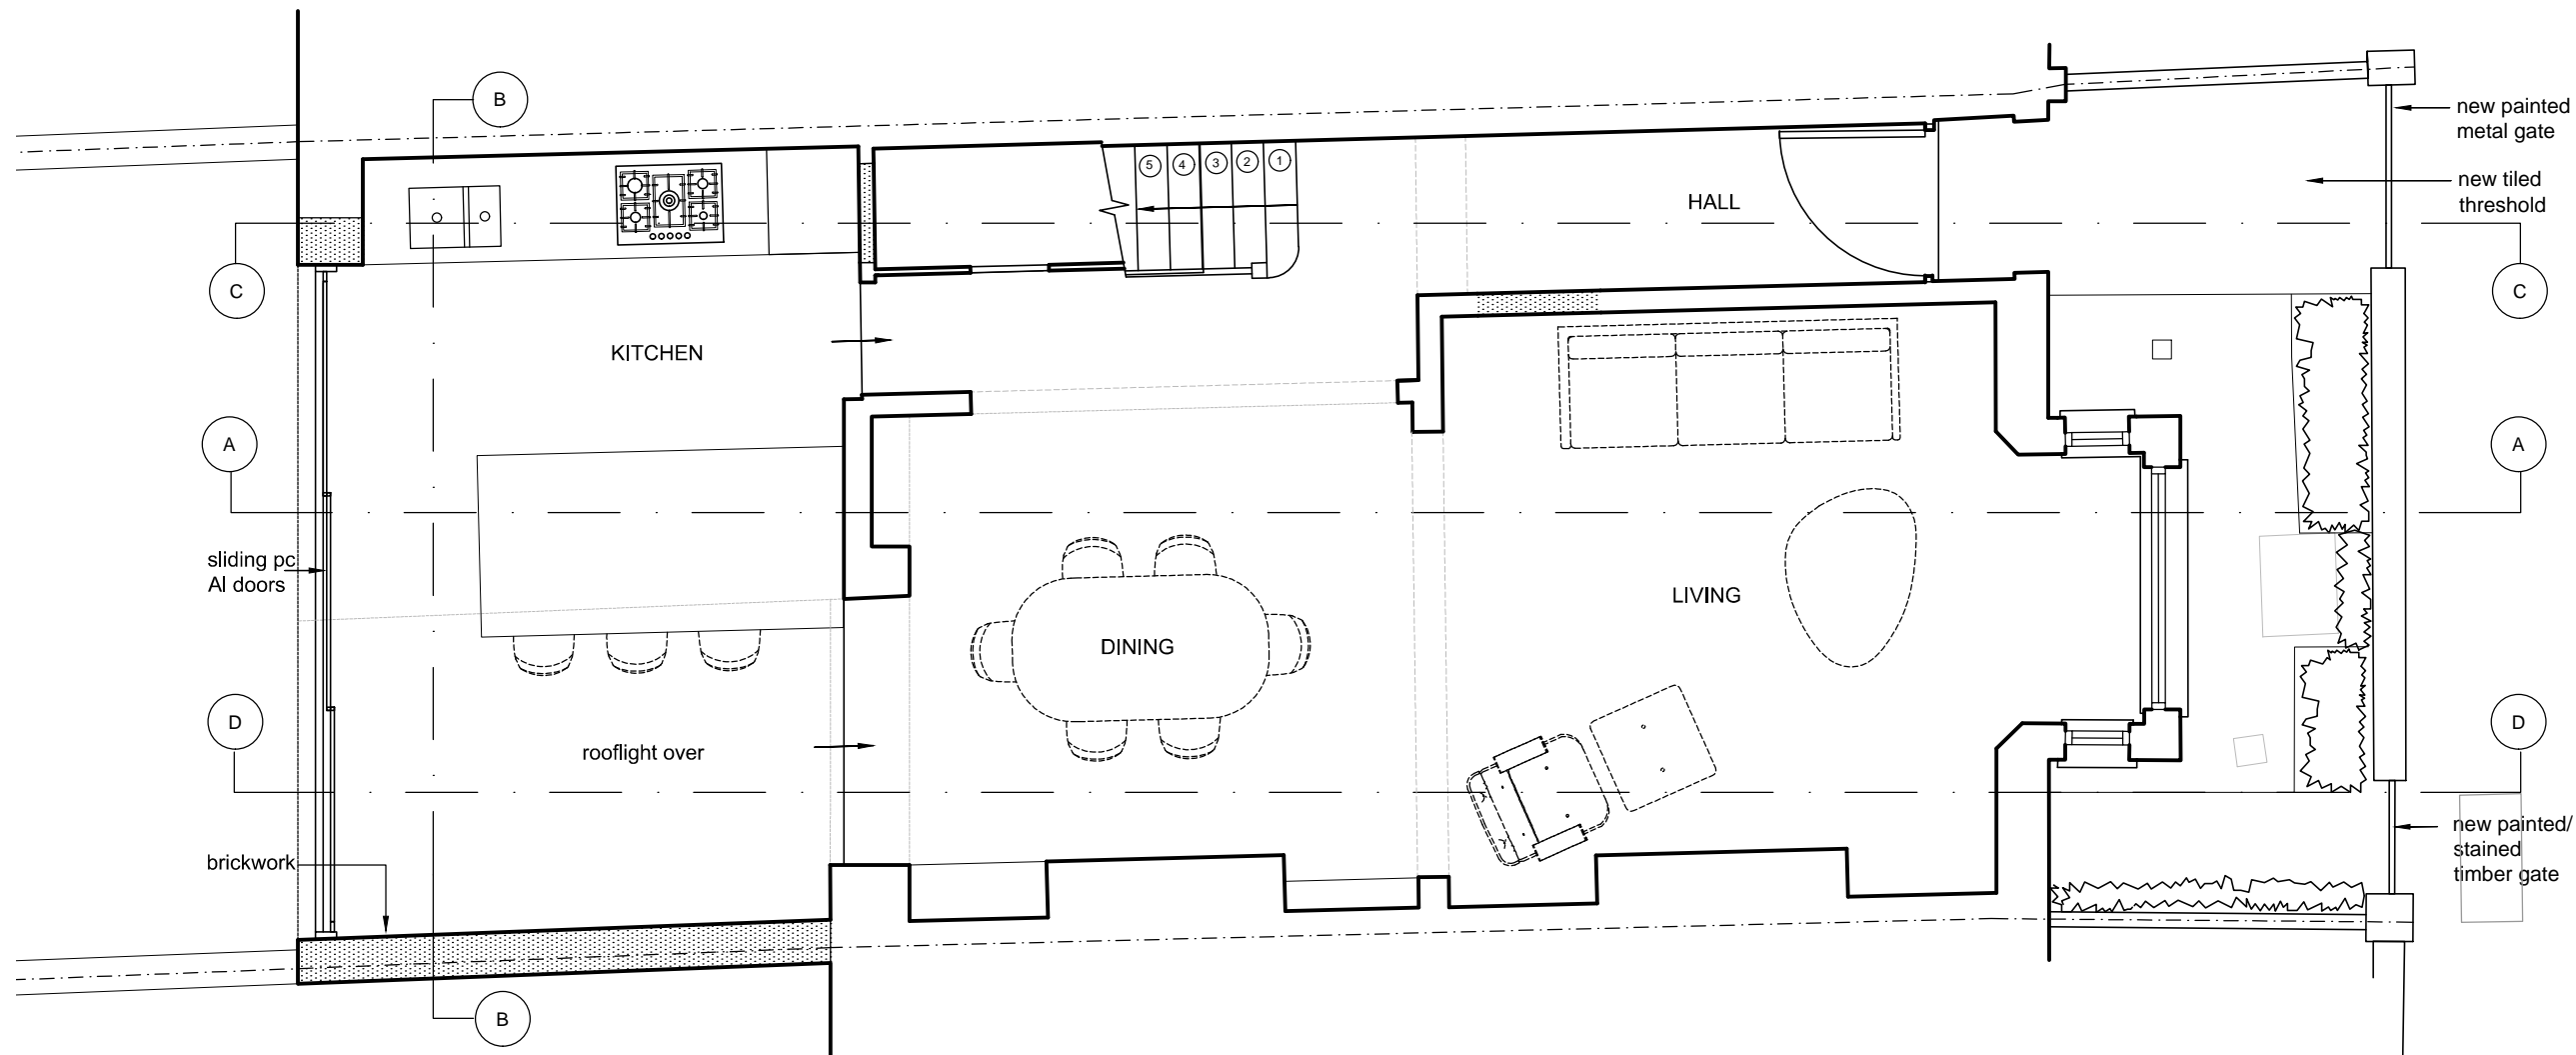

N°45



Project stage

PLANNING

Date of issue

01.06.21

Revisions

David Money Architects

Unit Z 23 Alphabet Mews London SW9 0FN
T/F: 020 7587 3584 E:studio@davidmoney.com

Job title

**43 Lisburne Road
London NW3 2NS**

Drawing title

**Ground Floor Plan
Proposed**

Job number Scale@A3 Drawing number

DM349 1:50 2.12.01

