



N°45

N°41

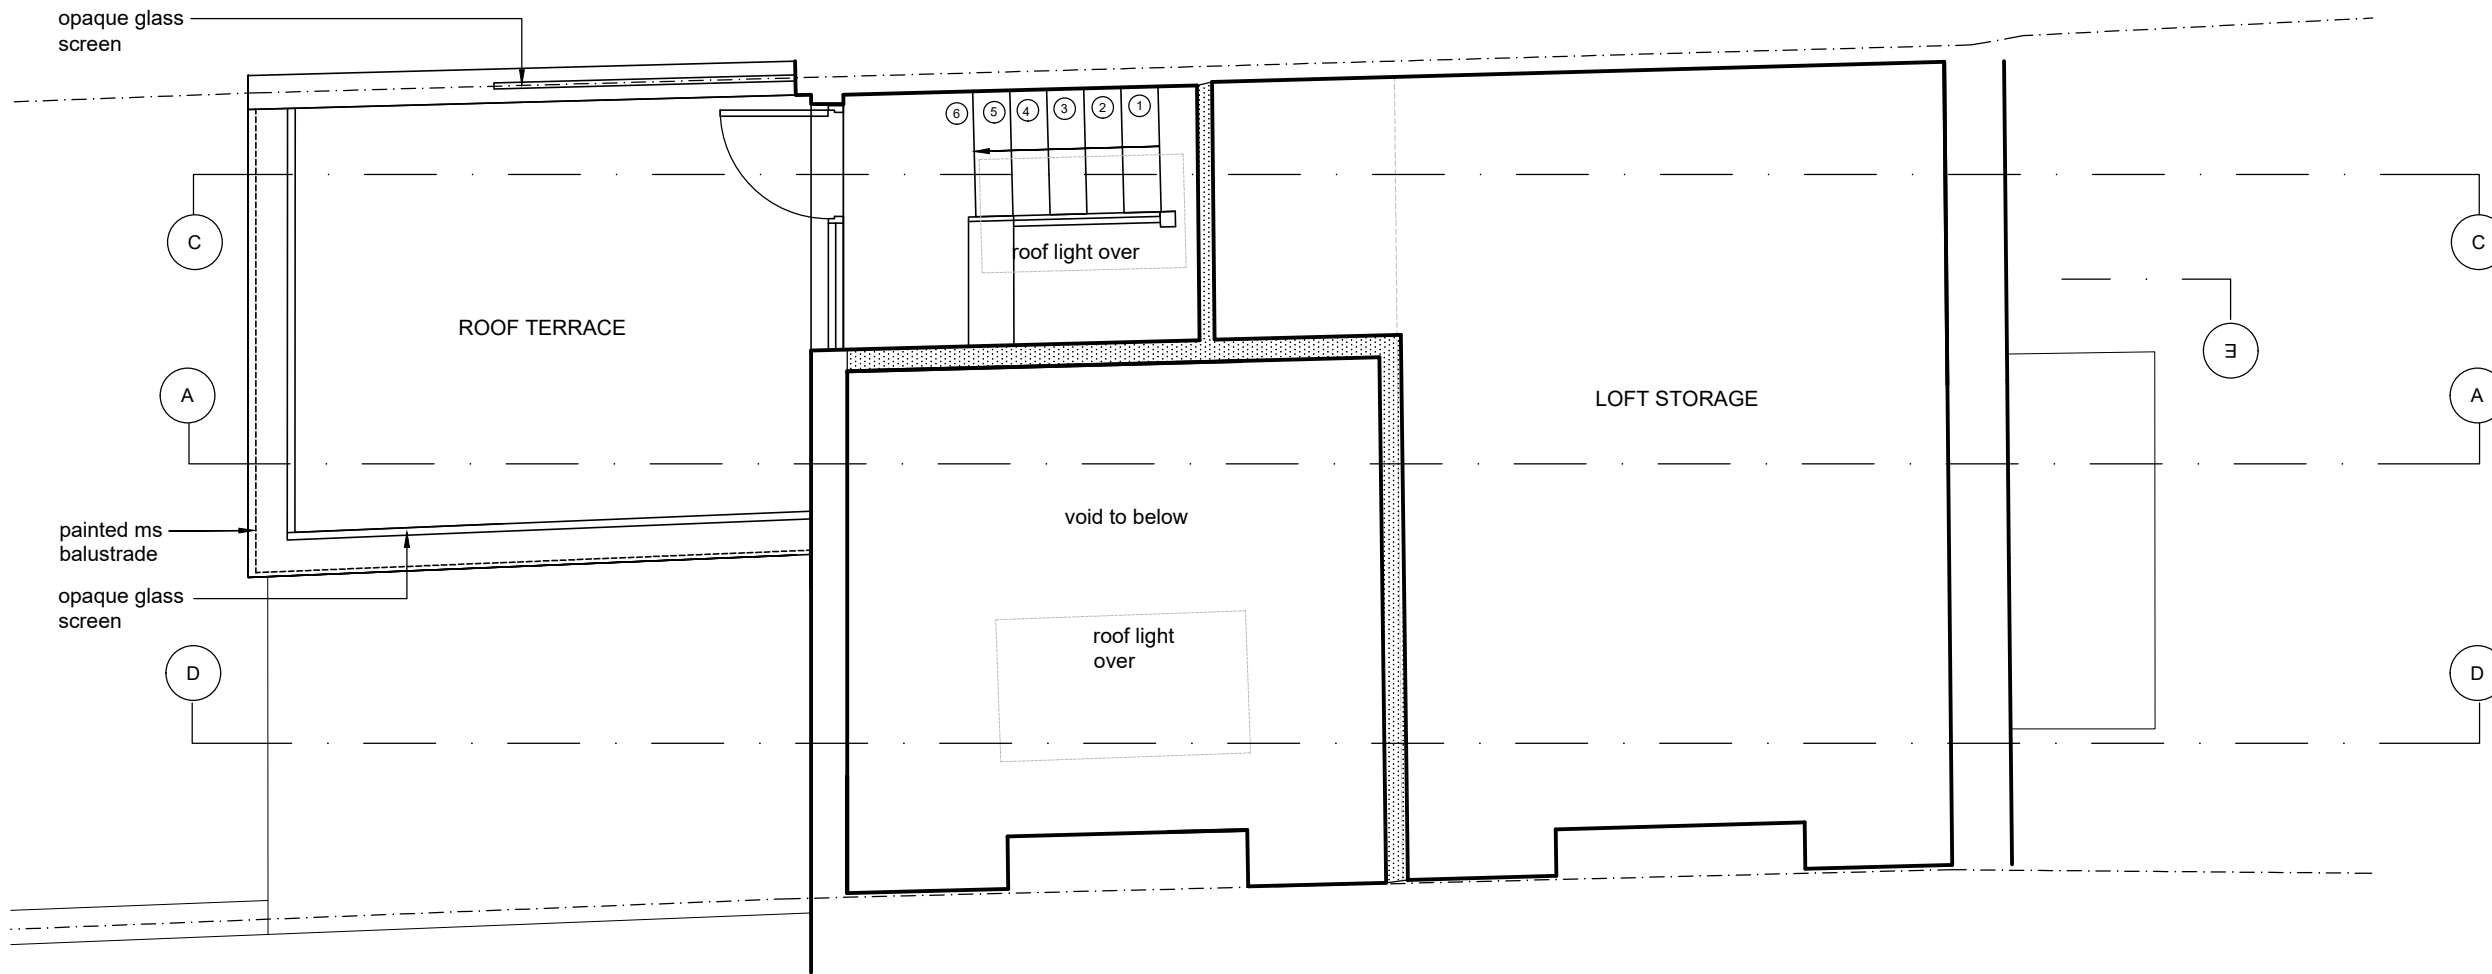

Notes

1. The architect retains copyright of this drawing. It should not be reproduced without prior written consent.
2. Do not scale from this drawing, unless for PLANNING project stage. Errors / omissions should be reported to the architect.

 

Project stage

**PLANNING**

Date of issue

01.06.21

Revisions

**David Money Architects**

Unit Z 23 Alphet Mews London SW9 0FN  
T/F: 020 7587 3584 E:studio@davidmoney.com

Job title

**43 Lisburne Road  
London NW3 2NS**

Drawing title

**Third Floor Plan  
Proposed**

Job number Scale@A3 Drawing number

**DM349 1:50 2.12.04**