


HIGHGATE WEST HILL

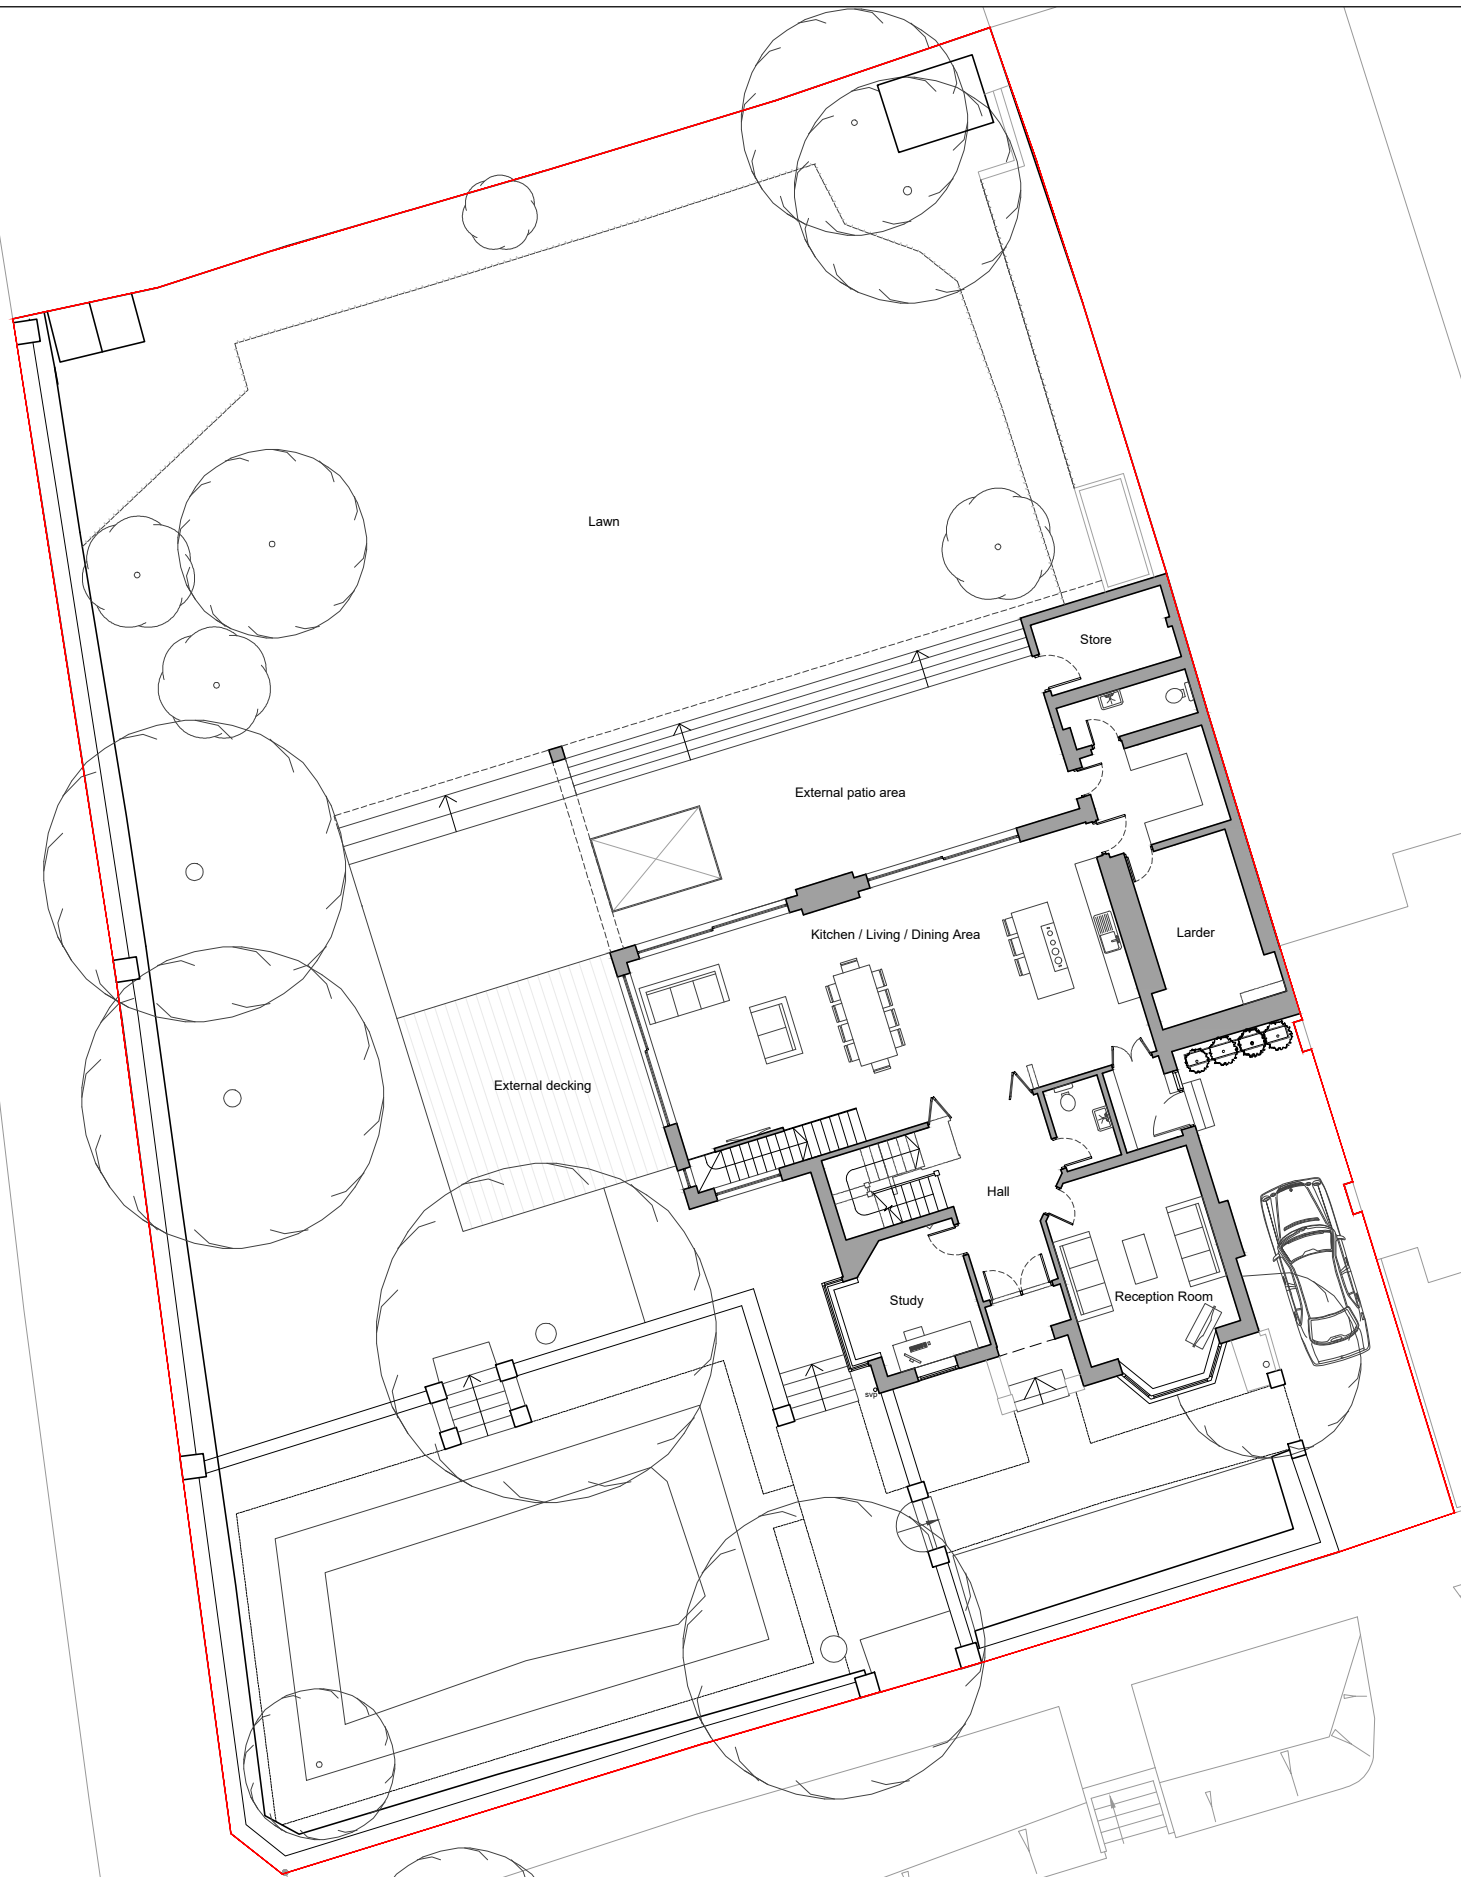

MAKEPEACE AVENUE



baseassociates


Notes: This drawing is the copyright of hebaseem limited. Figured dimensions to be taken in preference to those scaled. All dimensions to be checked on site and taken in preference to those shown. The drawings are indicative only and subject to change following a detailed survey. Not to be reproduced, retained or disclosed to any unauthorised person either wholly or in part without written permission. The scheme is subject to change following input from relevant consultants during the design process.

6 Auckland Street
London SE11 5AD
+44 (0)20 7840 0150
www.baseassociates.co.uk

© 2019 Hebaseem

REV. COMMENT. DATE.

SCALE: 1:200 @ A3

 

May 2021

Existing Ground Floor Plan


DRAWING NUMBER:

Project No: 0547	RIBA Stage: 2	Series: F	Extension: O	Drawing No: 100	Revision: 00
---------------------	------------------	--------------	-----------------	--------------------	-----------------

CLIENT: Mr & Mrs Heap

PROJECT: 1 Makepeace Avenue, N6 6EL

PLANNING

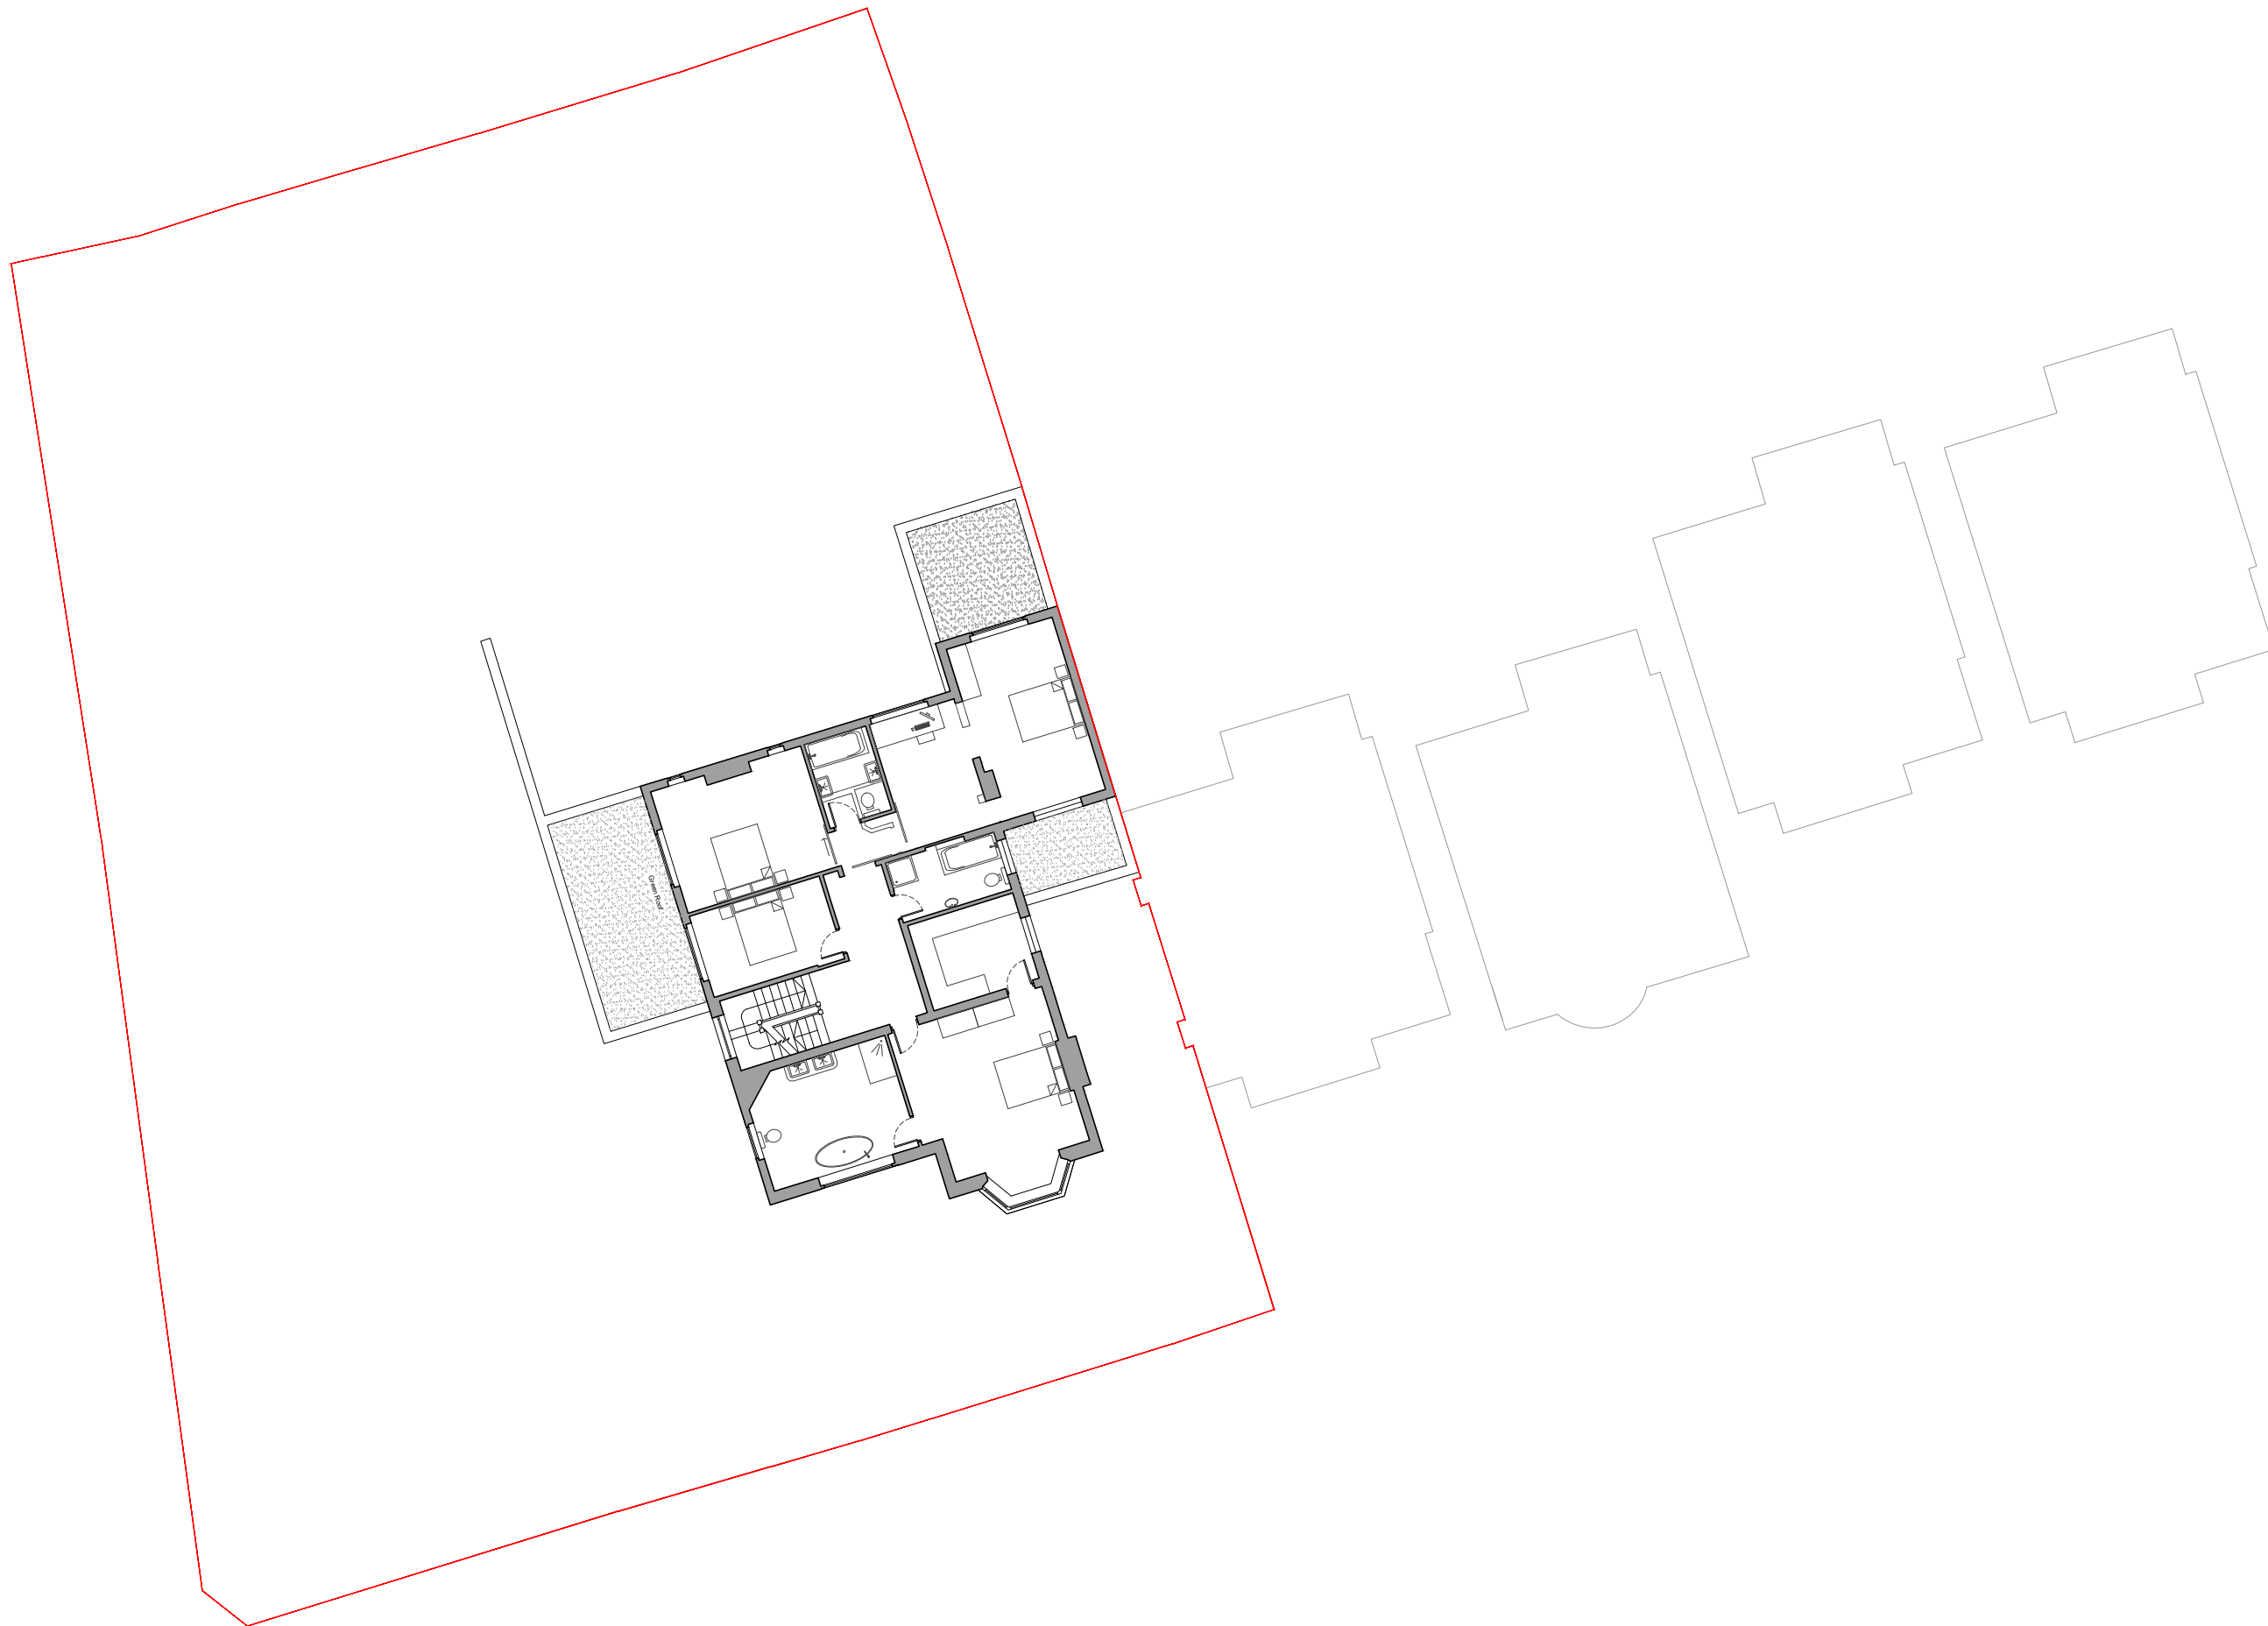

baseassociates


Notes: This drawing is the copyright of hebaseem limited. Figured dimensions to be taken in preference to those scaled. All dimensions to be checked on site and taken in preference to those shown. The drawings are indicative only and subject to change following a detailed survey. Not to be reproduced, retained or disclosed to any unauthorised person either wholly or in part without written permission. The scheme is subject to change following input from relevant consultants during the design process.

6 Auckland Street
London SE11 5AD
+44 (0)20 7840 0150
www.baseassociates.co.uk

© 2019 Hebaseem

REV. COMMENT. DATE.

SCALE: 1:200 @ A3

 

NORTH



May 2021

Existing First Floor Plan

DRAWING NUMBER:

Project No: 0547	RIBA Stage: 2	Series: F	Extension: 0	Drawing No: 101	Revision: 00
----------------------------	-------------------------	---------------------	------------------------	---------------------------	------------------------

CLIENT: Mr & Mrs Heap

PROJECT:
1 Makepeace Avenue, N6 6EL

PLANNING