


HIGHGATE WEST HILL

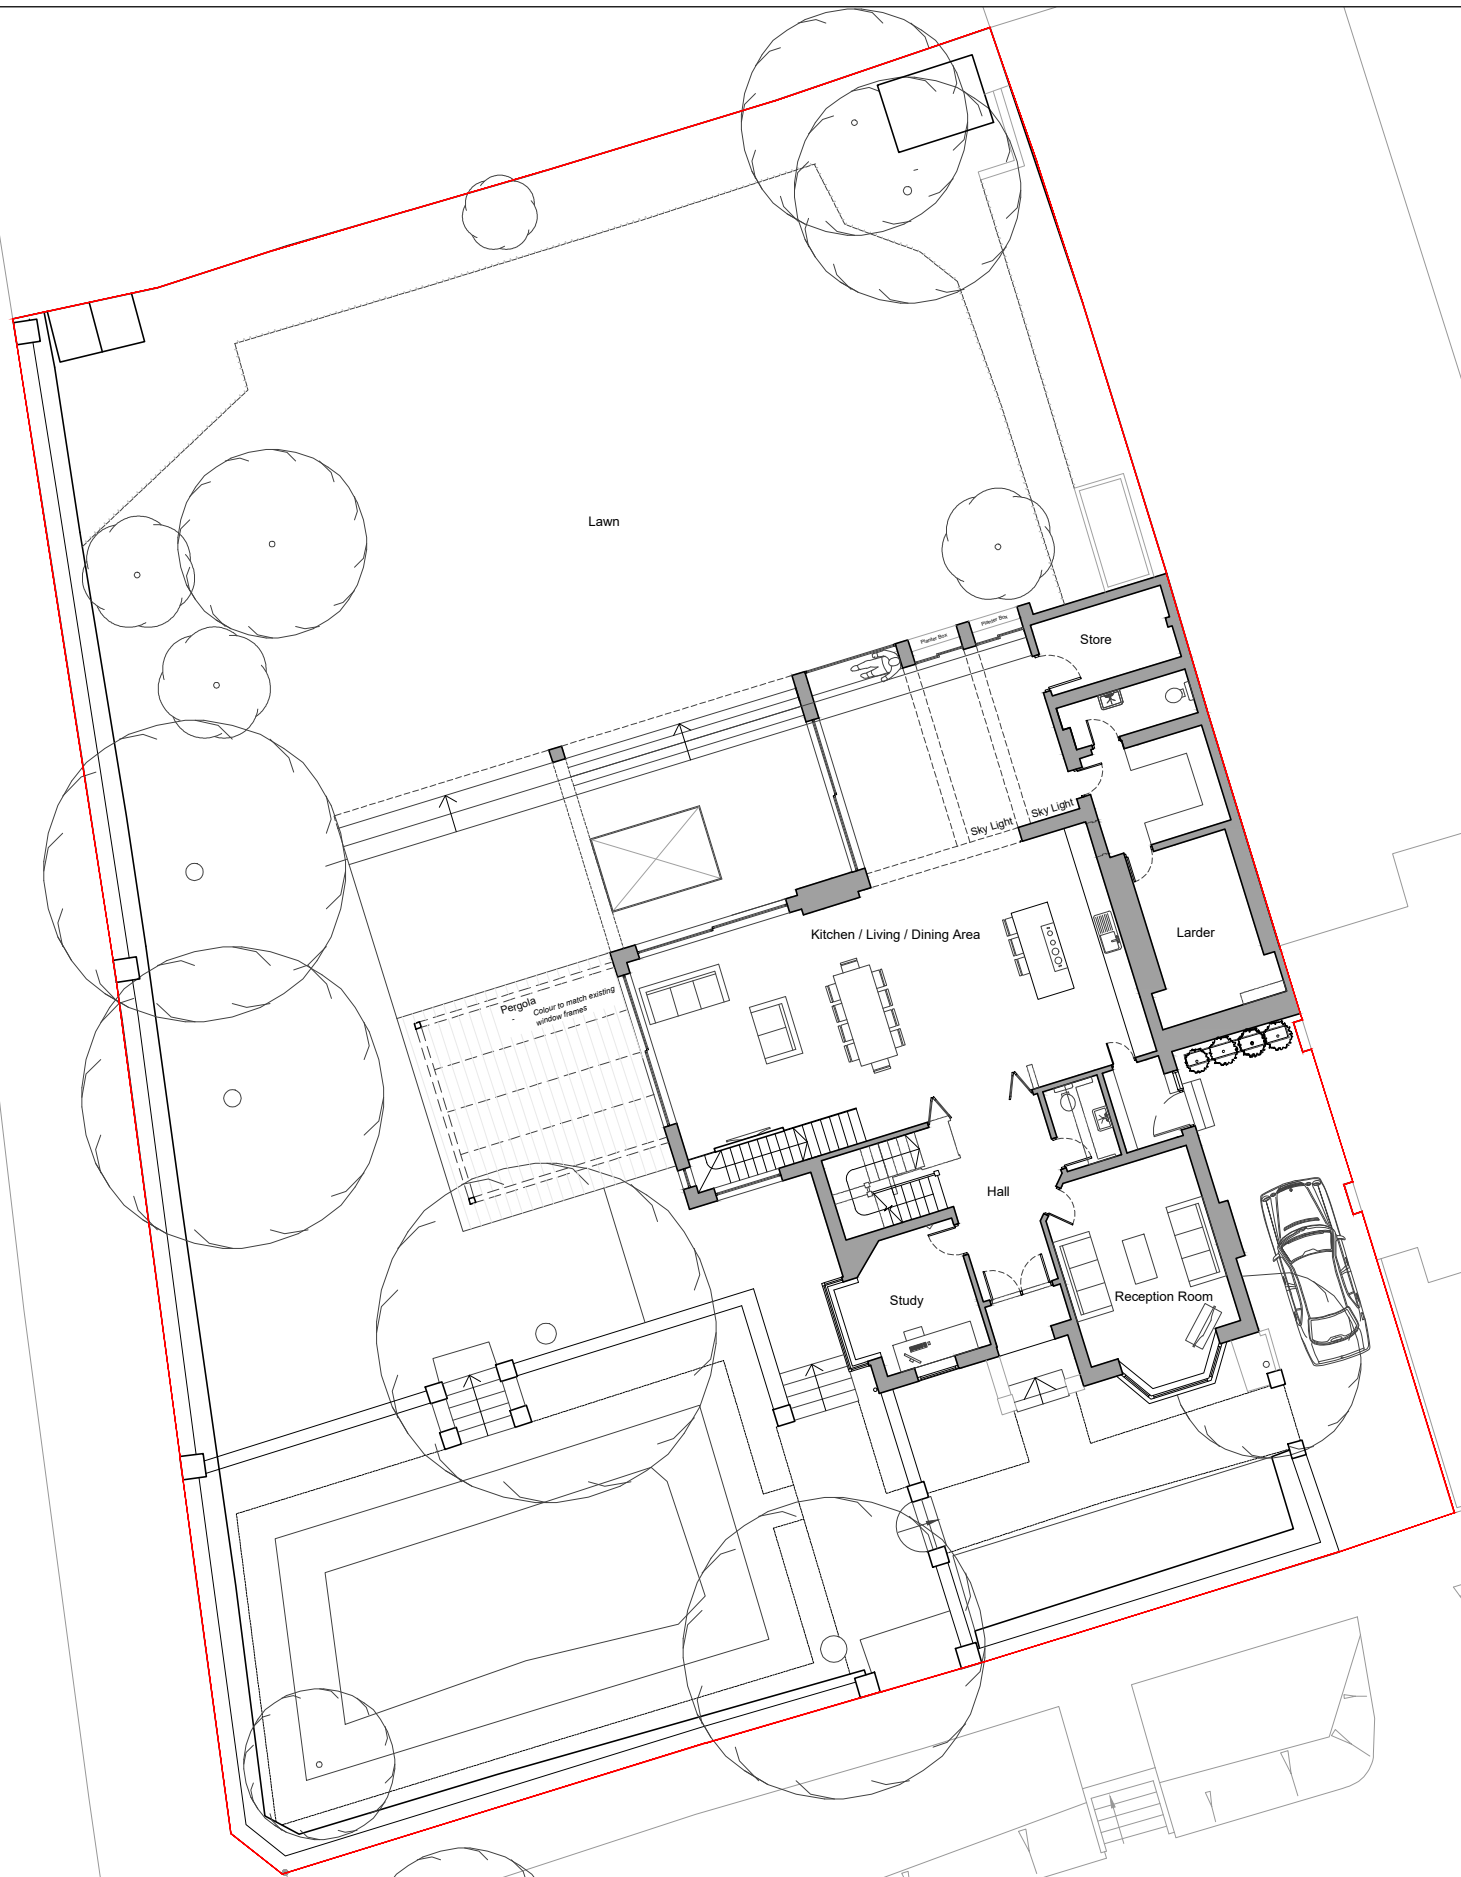

MAKEPEACE AVENUE



baseassociates


Notes: This drawing is the copyright of hebaseem limited. Figured dimensions to be taken in preference to those scaled. All dimensions to be checked on site and taken in preference to those shown. The drawings are indicative only and subject to change following a detailed survey. Not to be reproduced, retained or disclosed to any unauthorised person either wholly or in part without written permission. The scheme is subject to change following input from relevant consultants during the design process.

6 Auckland Street  
London SE11 5AD  
+44 (0)20 7840 0150  
www.baseassociates.co.uk

© 2019 Hebaseem

REV. COMMENT. DATE.

SCALE: 1:200 @ A3

 

May 2021

Proposed Ground Floor Plan


PROJECT: 1 Makepeace Avenue, N6 6EL

DRAWING NUMBER:

Project No:	RIBA Stage:	Series:	Extension:	Drawing No:	Revision:
0547	2	D	O	100	00

CLIENT: Mr & Mrs Heap

PLANNING

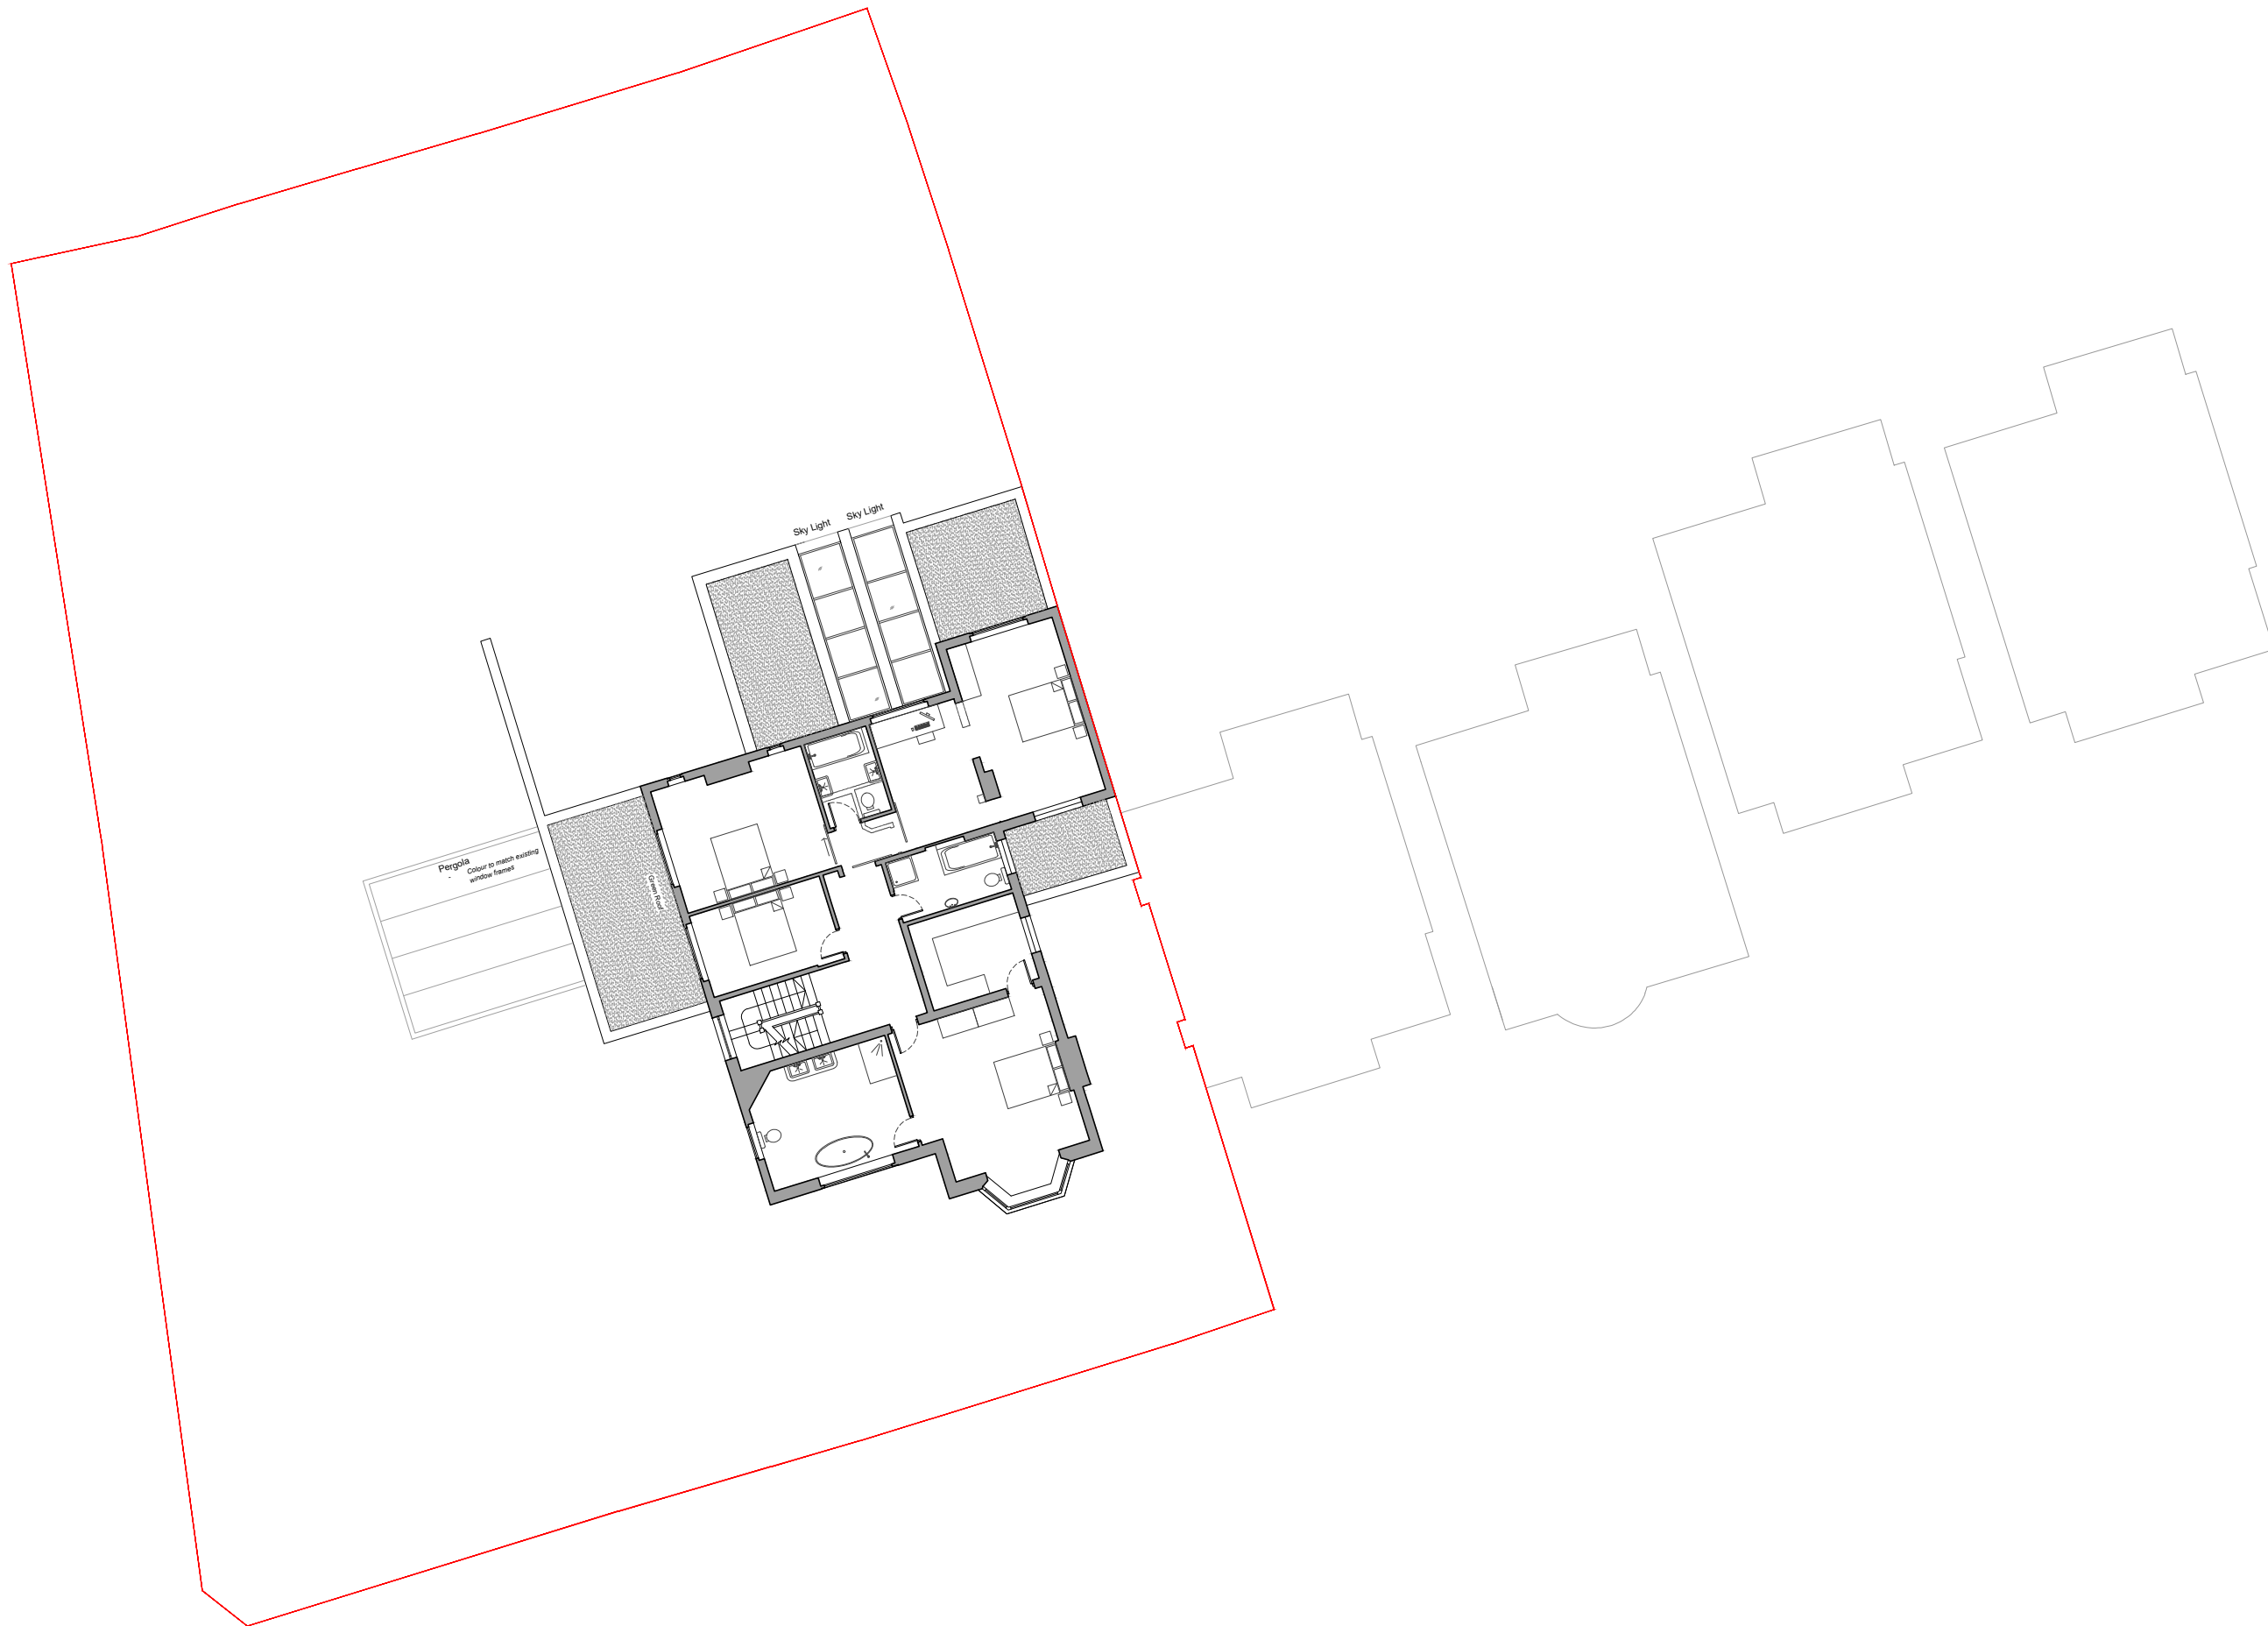

**baseassociates**


Notes: This drawing is the copyright of hebaseem limited. Figured dimensions to be taken in preference to those scaled. All dimensions to be checked on site and taken in preference to those shown. The drawings are indicative only and subject to change following a detailed survey. Not to be reproduced, retained or disclosed to any unauthorised person either wholly or in part without written permission. The scheme is subject to change following input from relevant consultants during the design process.

6 Auckland Street  
London SE11 5AD  
+44 (0)20 7840 0150  
www.baseassociates.co.uk

© 2019 Hebaseem

REV. COMMENT. DATE.

SCALE: 1:200 @ A3

 

May 2021

Proposed Ground Floor Plan

PROJECT:  
1 Makepeace Avenue, N6 6EL

DRAWING NUMBER:

Project No: <b>0547</b>	RIBA Stage: <b>2</b>	Series: <b>D</b>	Extension: <b>0</b>	Drawing No: <b>101</b>	Revision: <b>00</b>
----------------------------	-------------------------	---------------------	------------------------	---------------------------	------------------------

CLIENT:  
Mr & Mrs Heap

PLANNING