



1:200@A3

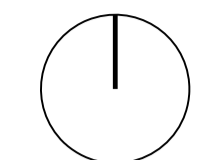

1:100@A1

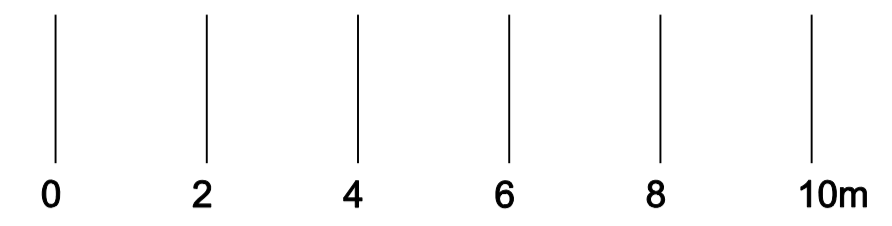

ROUNDROBIN studio SHALL HAVE NO RESPONSIBILITY FOR ANY USE MADE OF THIS DOCUMENT OTHER THAN FOR THAT WHICH IT WAS PREPARED AND ISSUED.  
 ALL DIMENSIONS AND LEVELS SHOULD BE CHECKED ON SITE.  
 DO NOT SCALE FROM THIS DRAWING.  
 ANY DRAWING ERRORS OR DIVERGENCES SHOULD BE BROUGHT TO OUR ATTENTION AT THE ADDRESS SHOWN BELOW.

NOTES


NO.	DESCRIPTION	DATE
1	.....	.....
2	.....	.....
FIRST ISSUE

NO.	DESCRIPTION	DATE
1	.....	.....
2	.....	.....
KEY

CLIENT LOG

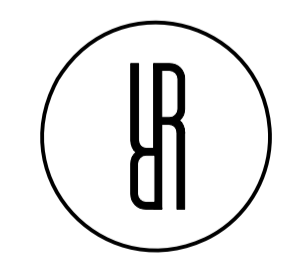

23 Elsworth Road, Camden Town  
 London NW3 3DS, United Kingdom  
 T +44 (0)20 3737 2141  
 E contact@roundrobinstudio.com

PROPOSED SITE PLAN

Scale 1:500@A1 / 1:1000@A3

PROJECT TITLE 30 Lisburne Rd	
PROJECT NUMBER P2105	
DRAWING TITLE Site Plan Proposed	SCALE 1:200@A3
DATE 02/06/21	REVISION -
DRAWING NO. (00)0002AP	