

EXISTING REAR ELEVATION

Scale 1:50@A1 / 1:100@A3


ROUNDROBIN studio SHALL HAVE NO RESPONSIBILITY FOR ANY USE MADE OF THIS DOCUMENT OTHER THAN FOR THAT WHICH IT WAS PREPARED AND ISSUED. ALL DIMENSIONS AND LEVELS SHOULD BE CHECKED ON SITE. DO NOT SCALE FROM THIS DRAWING. ANY DRAWING ERRORS OR DIVERGENCES SHOULD BE BROUGHT TO OUR ATTENTION AT THE ADDRESS SHOWN BELOW.

NOTES

01. Yellow stock brick, Flemish bond

02. Single glazed timber sash windows, painted white 03 Double glazed composite frame windows 04. Single glazed rooflight 05. Anthracite colour roof tiles

06. Blue colour render
07. White UPVC double glazed bifold doors

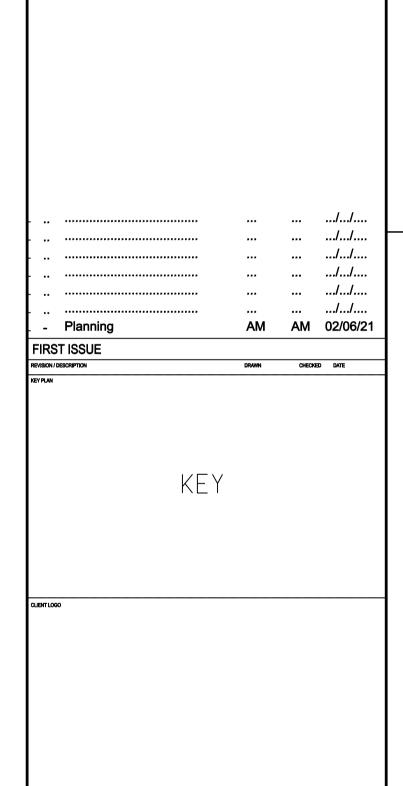



London NW3 3DS, United Kingdom T +44 (0)20 3737 2141 E contact@roundrobinstudio.com

30 Lisburne Rd PROJECT NUMBER
P2105

DRAWING TITLE

Rear Elevation

Existing 1:100@A3 02/06/21 (00)0301AE