

PROPOSED REAR ELEVATION

Scale 1:50@A1 / 1:100@A3

ROUNDROBIN studio SHALL HAVE NO RESPONSIBILITY FOR ANY USE MADE OF THIS DOCUMENT OTHER THAN FOR THAT WHICH IT WAS PREPARED AND ISSUED. ALL DIMENSIONS AND LEVELS SHOULD BE CHECKED ON SITE. DO NOT SCALE FROM THIS DRAWING. ANY DRAWING ERRORS OR DIVERGENCES SHOULD BE BROUGHT TO OUR ATTENTION AT THE ADDRESS SHOWN BELOW.


NOTES

01. Yellow stock brick, Flemish bond

02. Double glazed timber sash windows, match existing
03 Double glazed composite frame windows, match existing
04. Double glazed rooflight, match existing
05. Anthracite colour roof tiles

06. Flemish bond brickwork

07. Composite frame double glazed sliding/folding doors

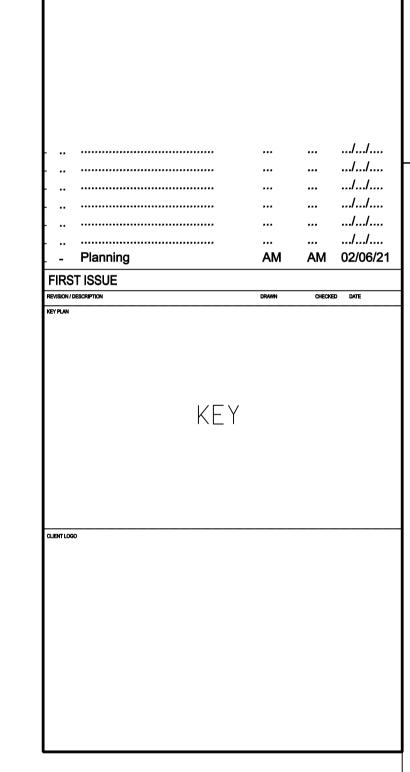



London NW3 3DS, United Kingdom T +44 (0)20 3737 2141

30 Lisburne Rd	
So Elabarrie I (d	
PROJECT NUMBER	
P2105	
DRAWING TITLE	SCALE
Rear Elevation	1:100@A3
Proposed	1.100@A3
	DATE
	02/06/21
	02/03/21
DRAWING No.	REVISION
(20)3001AE	-