


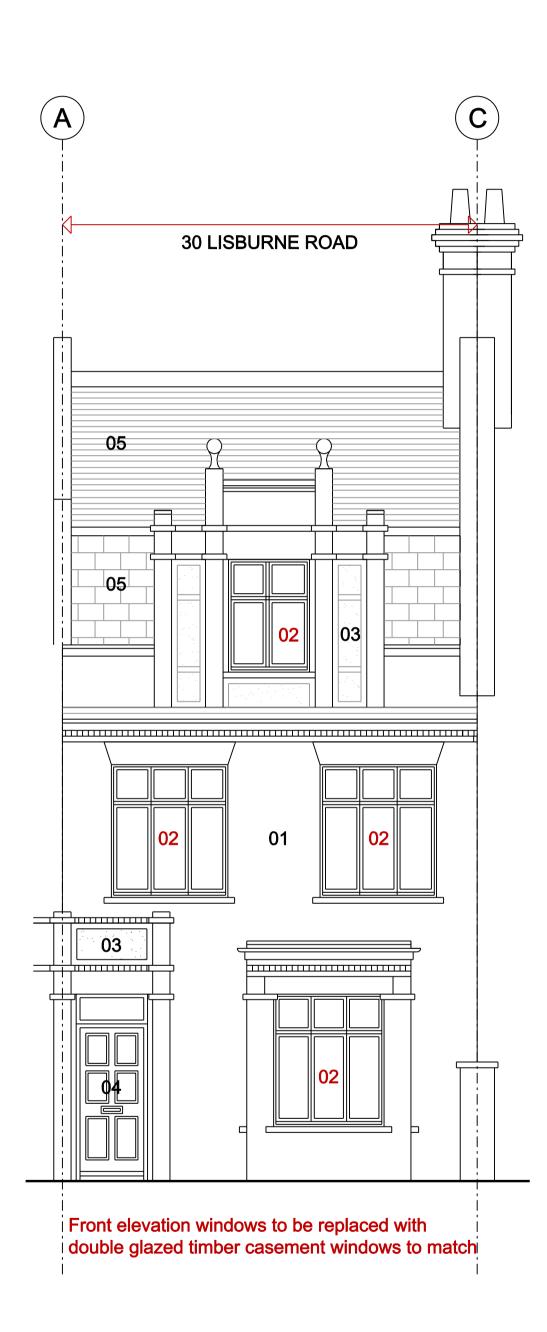

EXISTING FRONT ELEVATION

Scale 1:50@A1 / 1:100@A3



01. Red stock brick, Flemish bond

02. Windows replaced with double glazed timber casement windows to match


03 Render panels

04. Front entrance panel door

05. Anthracite colour roof tiles



Scale 1:50@A1 / 1:100@A3

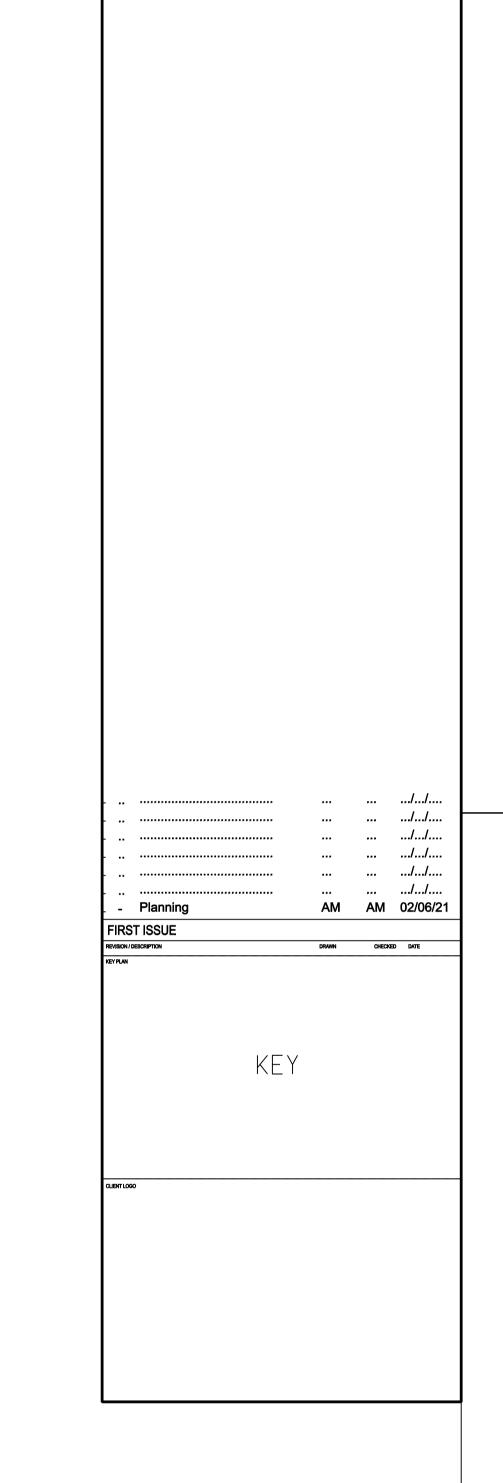


ROUNDROBIN studio SHALL HAVE NO RESPONSIBILITY FOR ANY USE MADE OF THIS DOCUMENT OTHER THAN FOR THAT WHICH IT WAS PREPARED AND ISSUED.

ANY DRAWING ERRORS OR DIVERGENCES SHOULD BE BROUGHT TO OUR ATTENTION AT THE ADDRESS SHOWN BELOW.

ALL DIMENSIONS AND LEVELS SHOULD BE CHECKED ON SITE.

DO NOT SCALE FROM THIS DRAWING.

NOTES

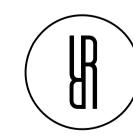

23 Elsworthy Road, Camden Town London NW3 3DS, United Kingdom T +44 (0)20 3737 2141 E contact@roundrobinstudio.com

PROJECT ITILE

30 Lisburne Rd

PROJECT NUMBER
P2105

DRAWING TITLE
Front Elevation
Existing
Proposed

DATE
02/06/21

DRAWING No.
(20)3002AE

REVISION
-