


*	18/05/21	issued for planning	AW	JPC
Rev.	Date	Description	Drawn	Check

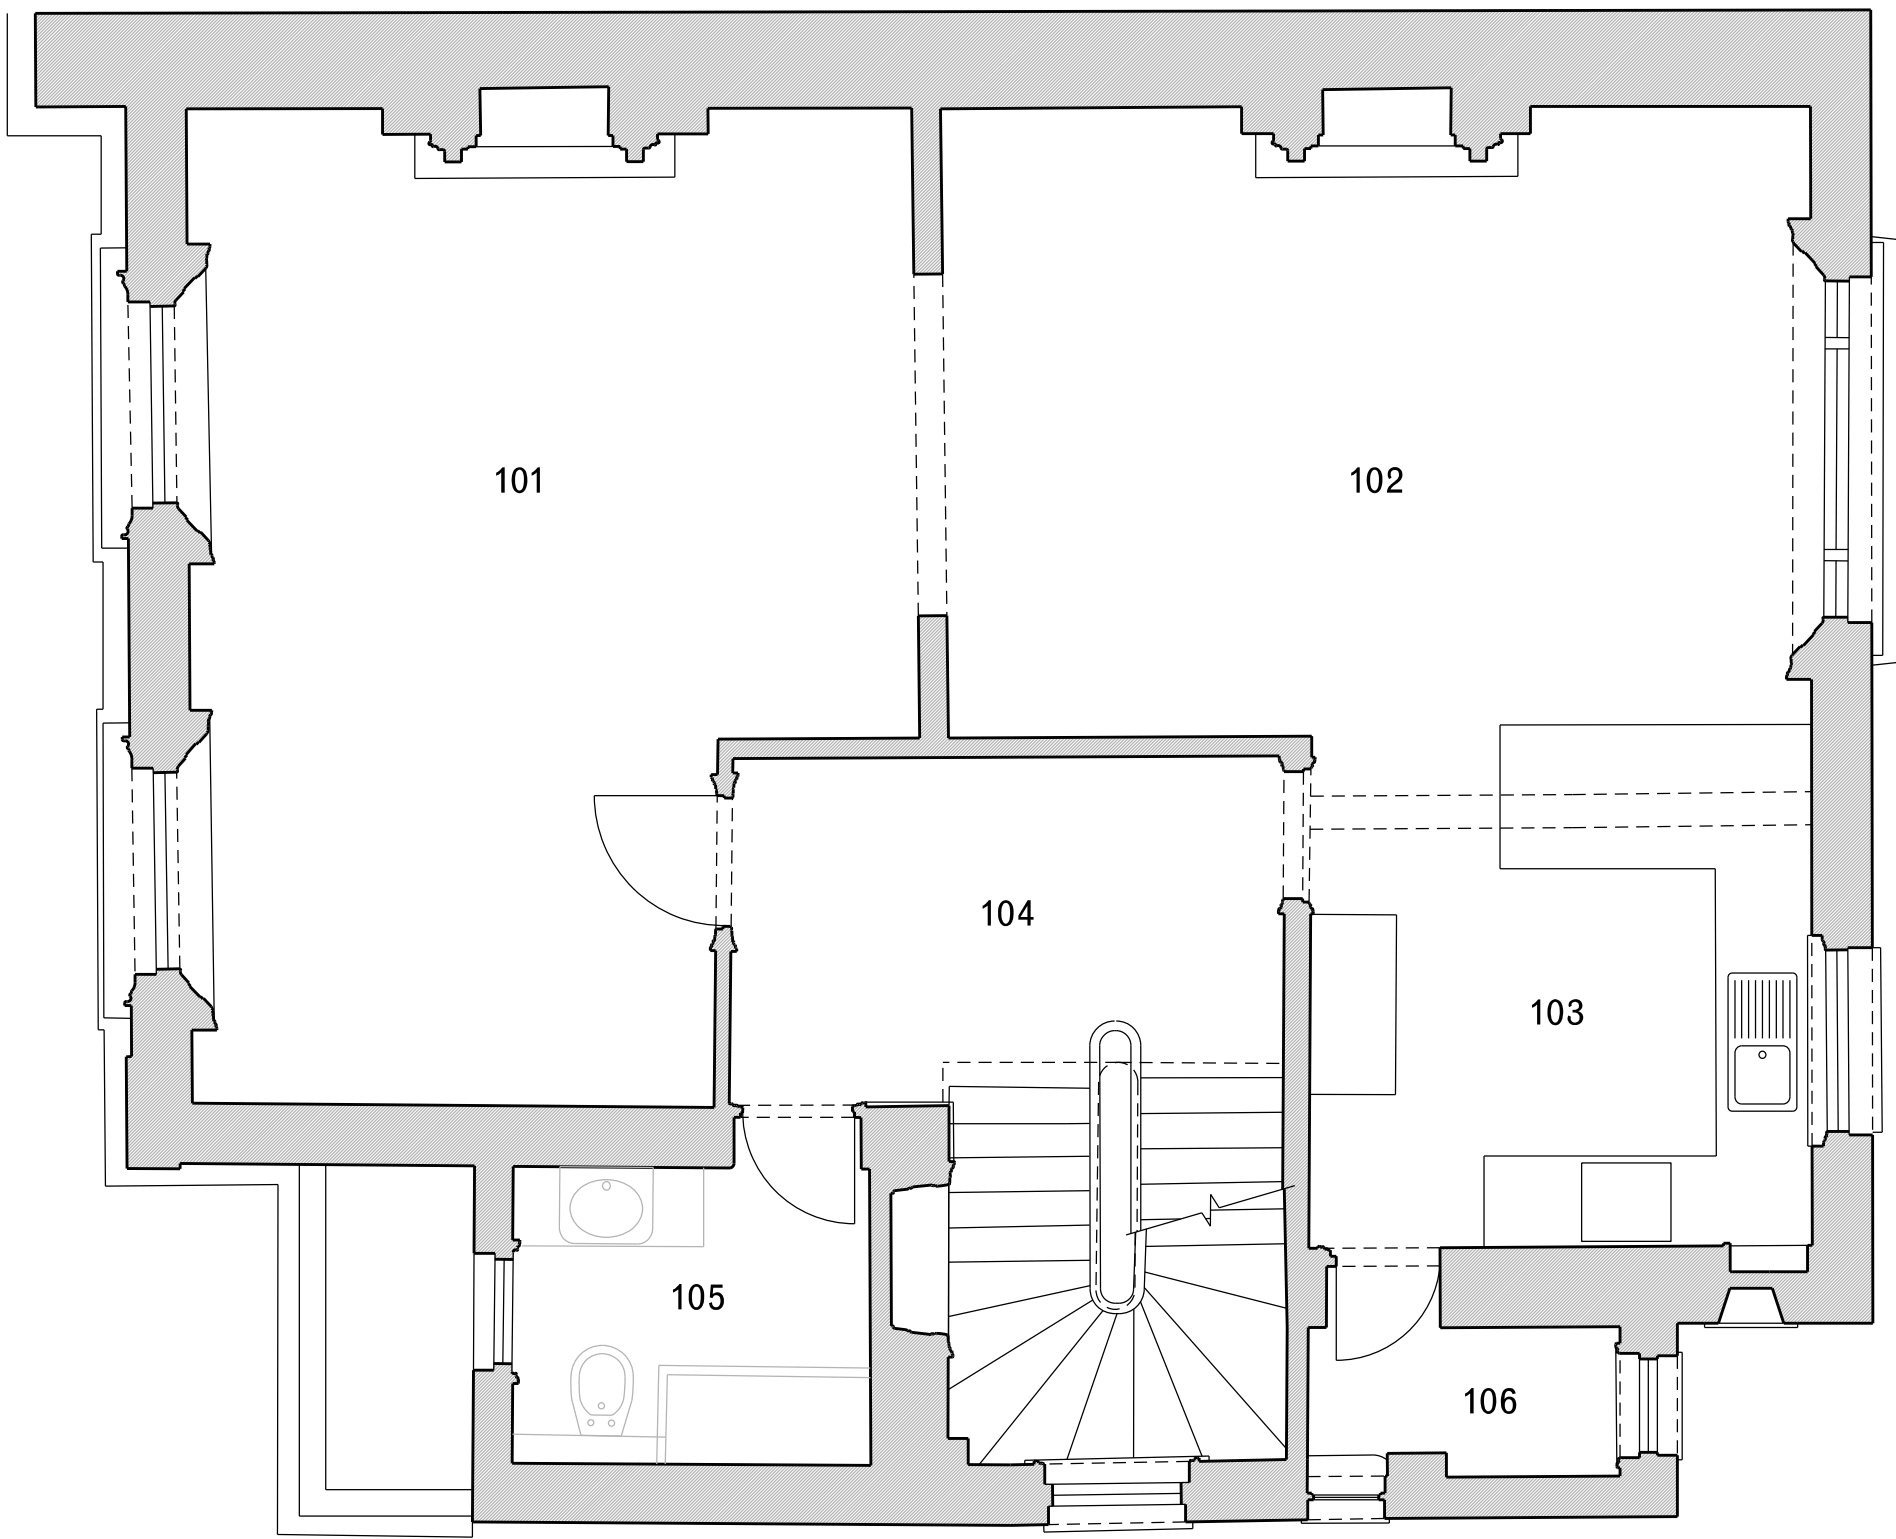

Project	Project number
5 ALBERT TERRACE	029
<hr/>	
Client	
L. SALEM	

Drawing name	Drawing number
General arrangement	01_00_P
EXISTING	
Ground floor	
<hr/>	
Date	17/05/2021
Scale / Format	1:50 = A1 / 1:100 = A3
Drawn / Checked	AW / JPC
Approved	
CAD Reference	029_01_00_P.dgn
	Issue *
	PLANNING





General notes:

Do not scale from drawings.
Errors to be reported immediately to the Architect.
To be read in conjunction with all relevant Architects', Services and Structural Engineers' drawings.
All existing site, tree and building information has been compiled from different sources.
All dimensions to be checked on site.

Existing	
New	

* 18/05/21	issued for planning	AW	JPC	
Rev.	Date	Description	Drawn	Check

  


the selected work

7 Cambridge Gate
London NW1 4JX
T +44 7766 698 260
theselectedwork.com

Project	Project number
5 ALBERT TERRACE	029
Client	
L. SALEM	
© Selected Work Ltd.	

Drawing name		Drawing number	
General arrangement EXISTING First floor plan		01_01_P	
<hr/>			
Date	17/05/2021	Issue	*
Scale / Format	1:50@A1 / 1:100@A3		
Drawn / Checked	AW / JPC		PLANNING
Approved			
CAD Reference	029_01_01_P.dgn		

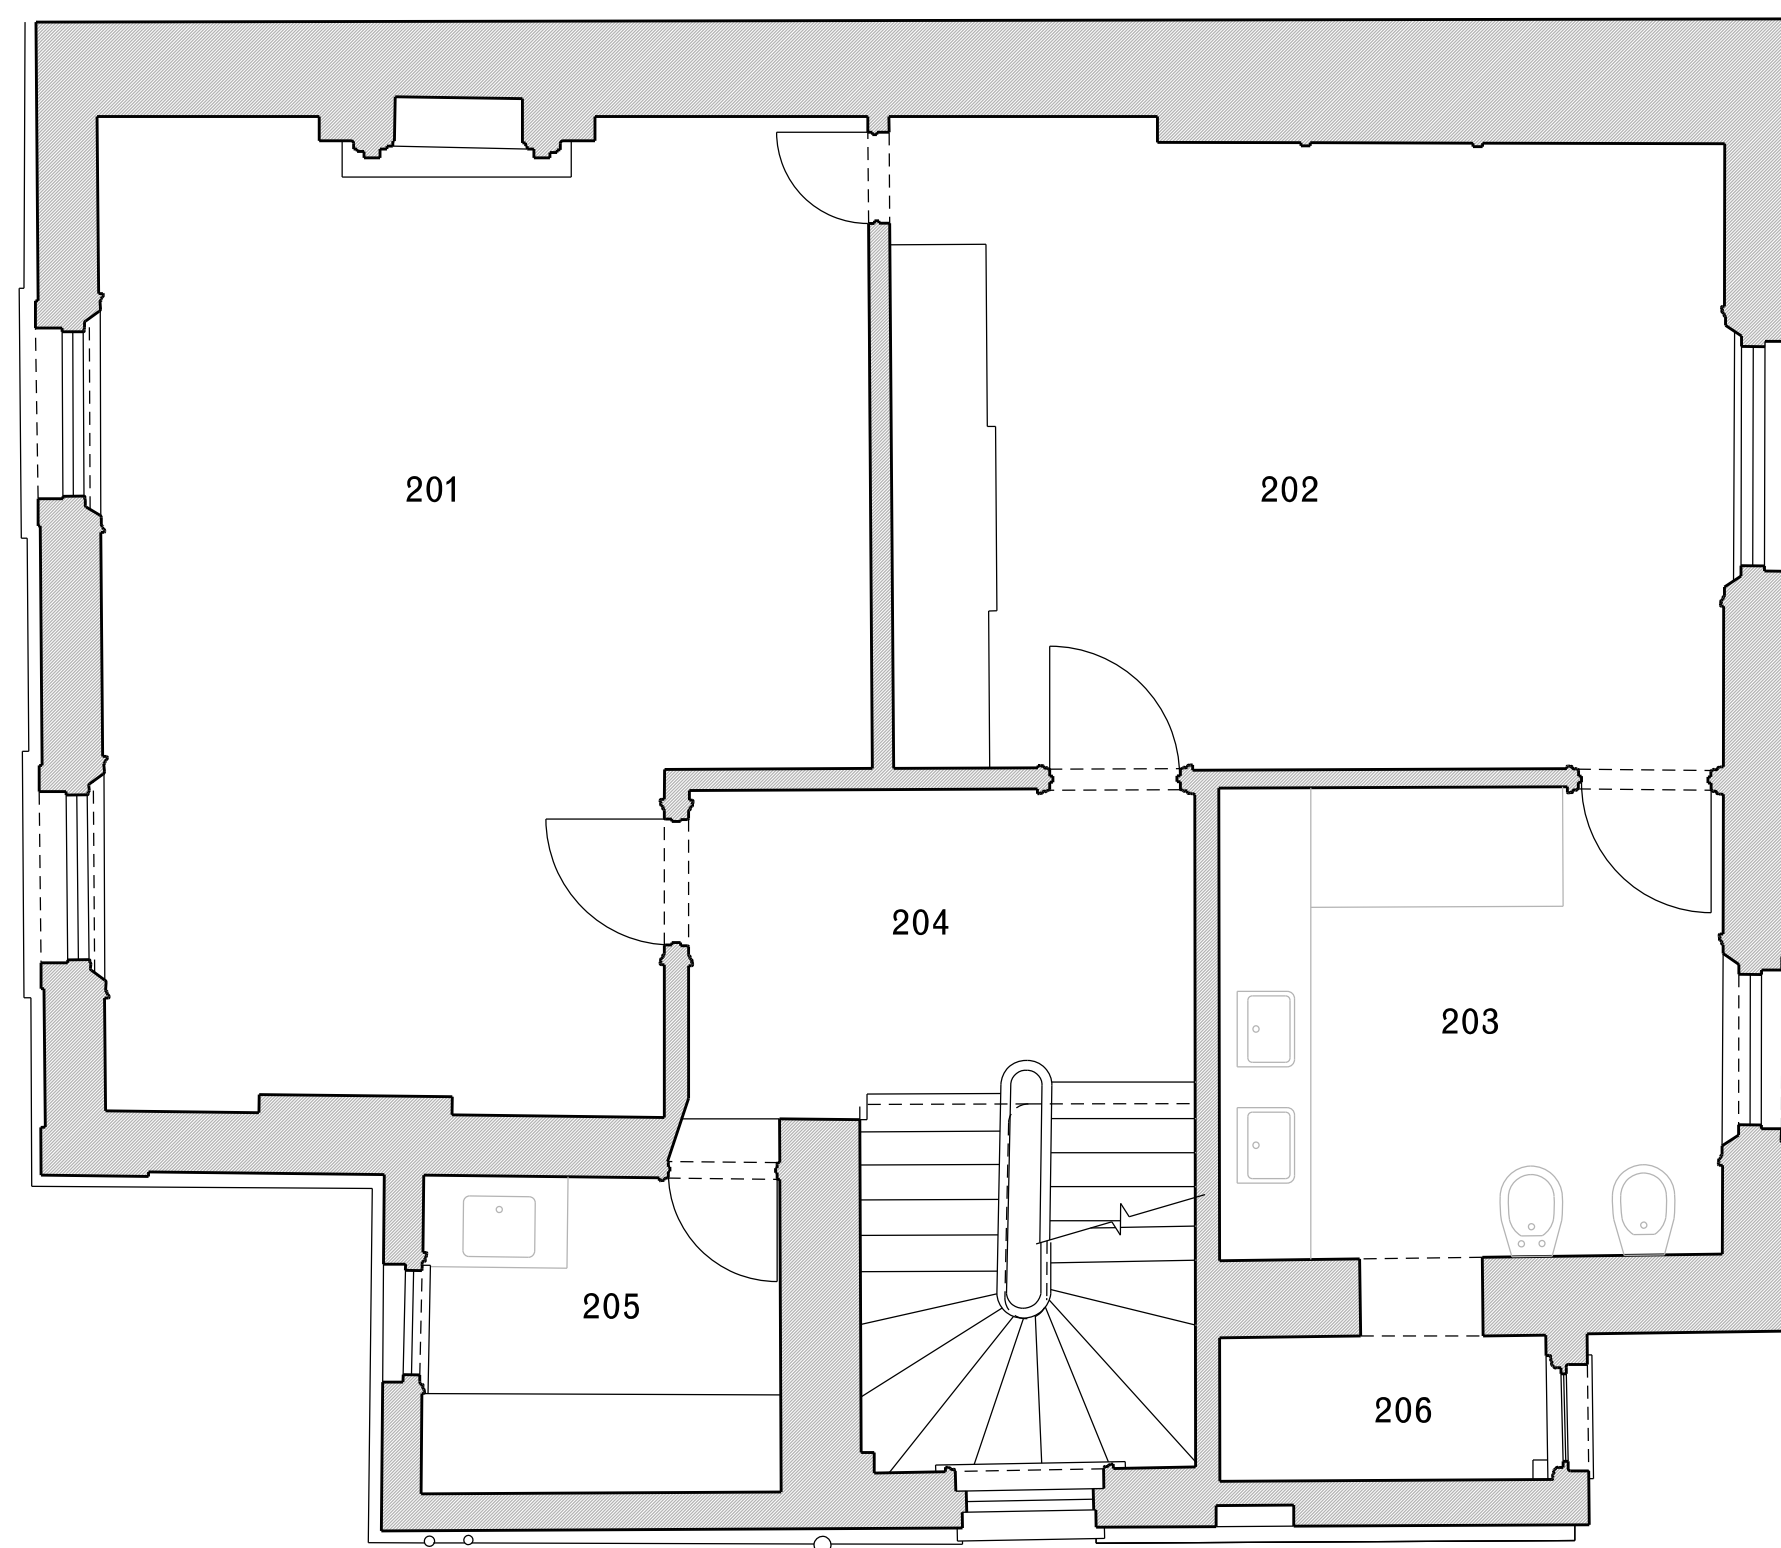


General notes:

- Do not scale from drawings.
- Errors to be reported immediately to the Architect.
- To be read in conjunction with all relevant Architects', Services and Structural Engineers' drawings.
- All existing site, tree and building information has been compiled from different sources.
- All dimensions to be checked on site.

[illegible]

* 18/05/21	issued for planning	AW	JPC
Rev.	Date	Description	Drawn Check

 

the selected work


7 Cambridge Gate
London NW1 4JX
T +44 7798 698 260
theselectedwork.com

Project	Project number
5 ALBERT TERRACE	029

Client
L. SALEM

Selected Work Ltd.

Drawing name	Drawing number
General arrangement	01_02_P
EXISTING	
Second floor plan	
Date	17/05/2021
Scale / Format	1:50@A1 / 1:100@A3
Drawn / Checked	AW / JPC
Approved	
CAD Reference	029_01_02_P.dgn
	Issue *
	PLANNING

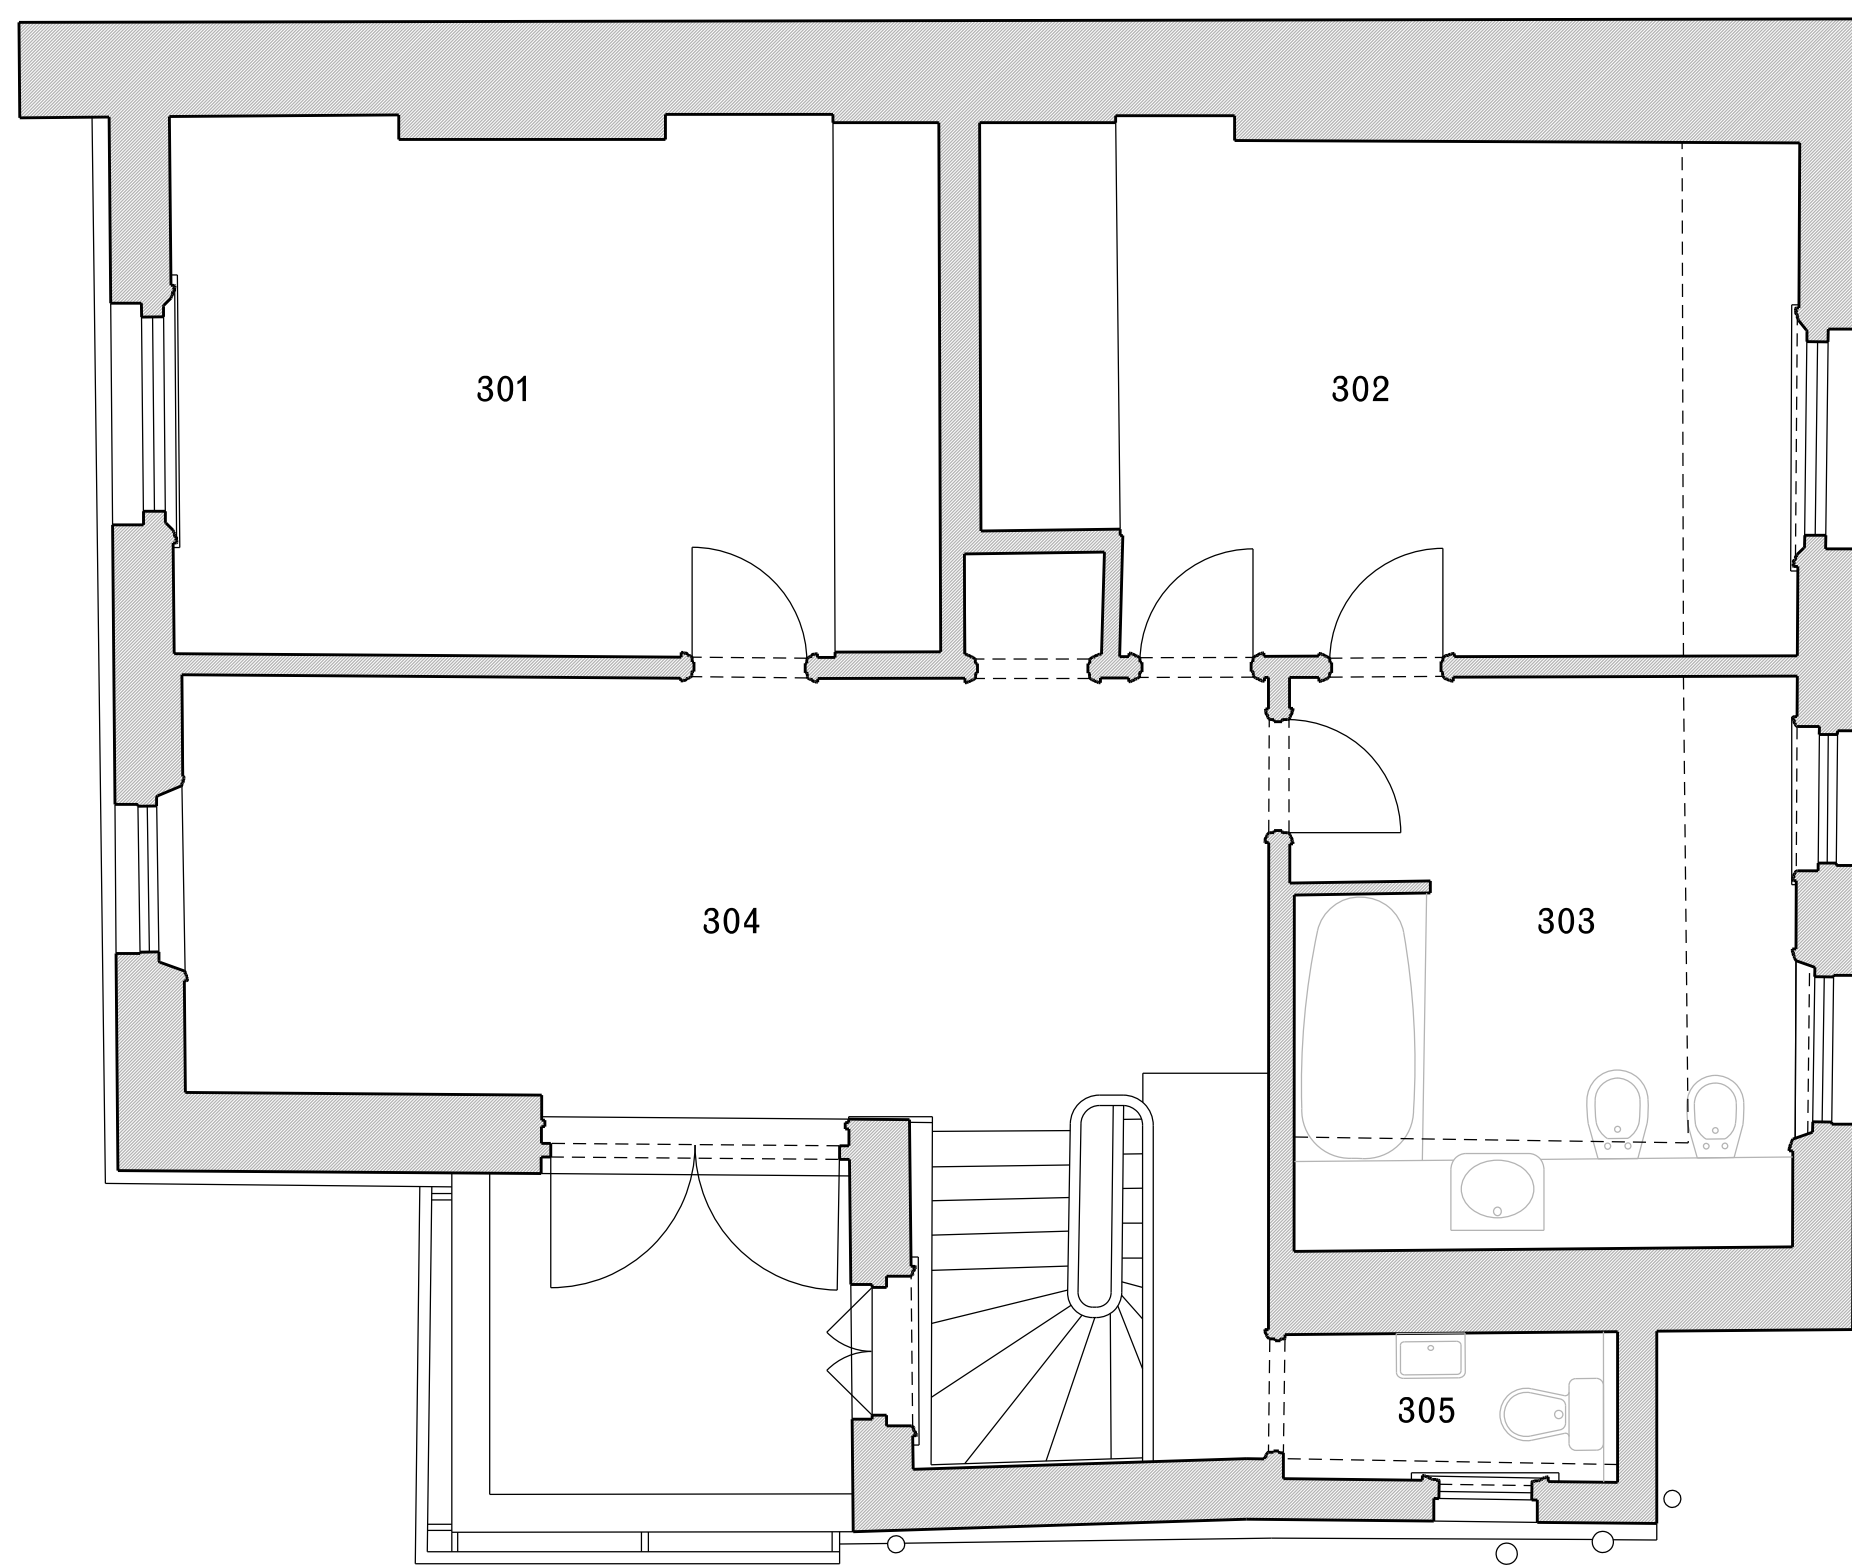


General notes:

- Do not scale from drawings.
- Errors to be reported immediately to the Architect.
- To be read in conjunction with all relevant Architects', Services and Structural Engineers' drawings.
- All existing site, tree and building information has been compiled from different sources.
- All dimensions to be checked on site.

[illegible]

18/05/21	issued for planning	AW	JPC
Rev.	Date	Description	Drawn Check

 

the selected work


7 Cambridge Gate
London NW1 4JX
T +44 7798 698 260
theselectedwork.com

Project	Project number
5 ALBERT TERRACE	029

Client
L. SALEM

Selected Work Ltd.

Drawing name	Drawing number
General arrangement	01_03_P
EXISTING	
Third floor plan	
Date	17/05/2021
Scale / Format	1:50@A1 / 1:100@A3
Drawn / Checked	AW / JPC
Approved	
CAD Reference	029_01_03_P.dgn
	Issue *
	PLANNING

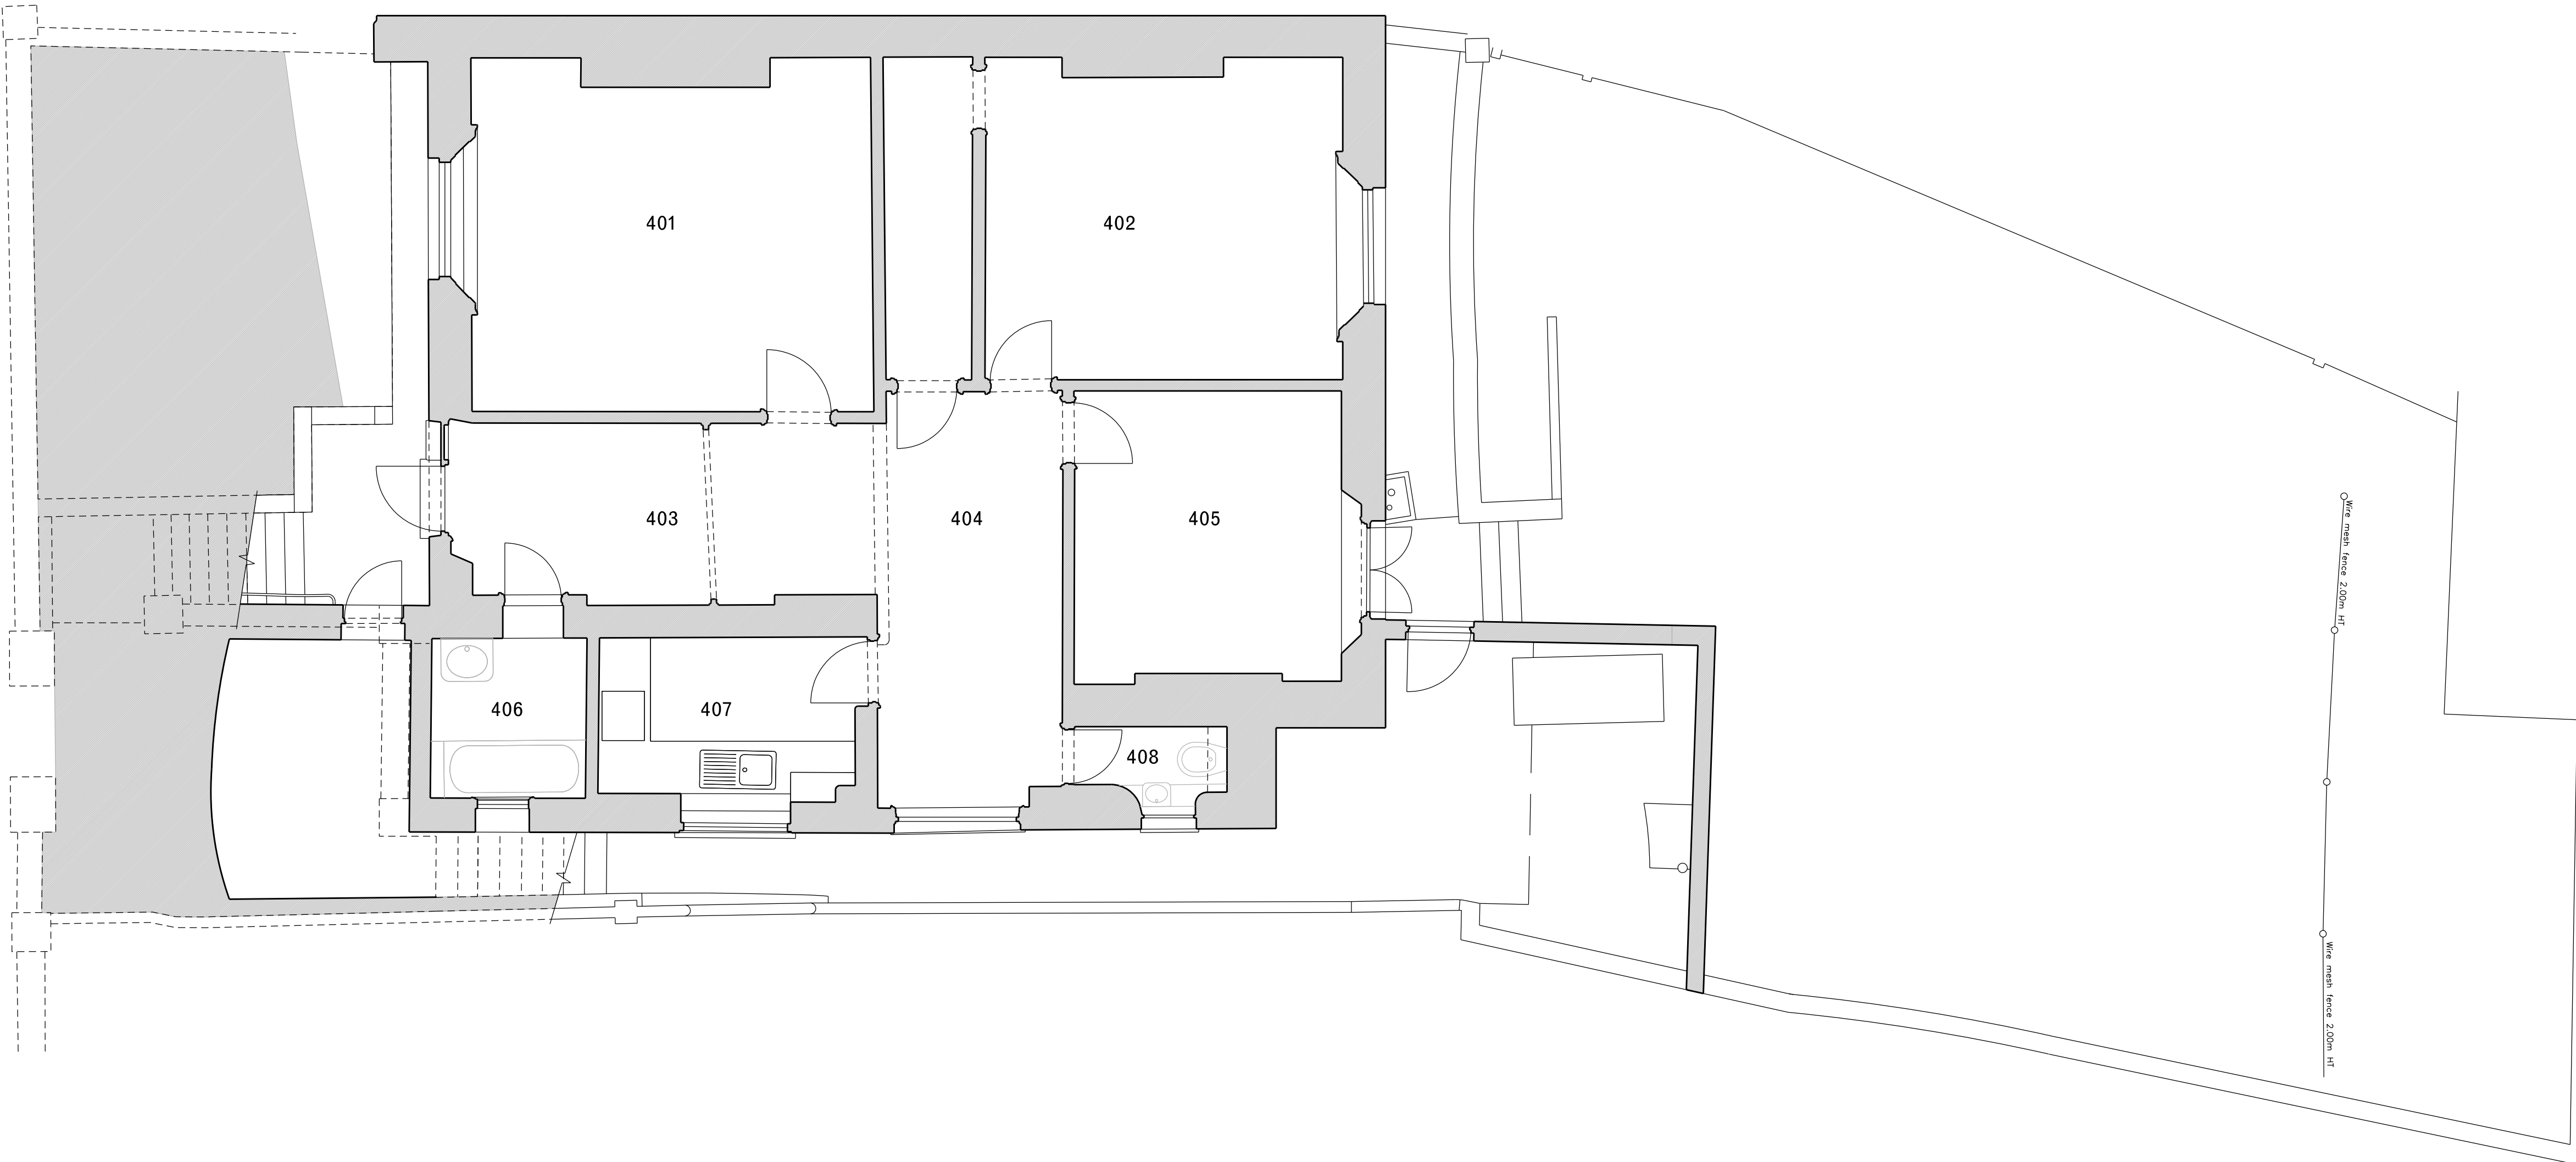


General notes:

Do not scale from drawings.
Errors to be reported immediately to the Architect.
To be read in conjunction with all relevant Architects', Services and Structural Engineers' drawings.
All existing site, tree and building information has been compiled from different sources.
All dimensions to be checked on site.

Existing	
New	

* 18/05/21	issued for planning	AW	JPC	
Rev.	Date	Description	Drawn	Check

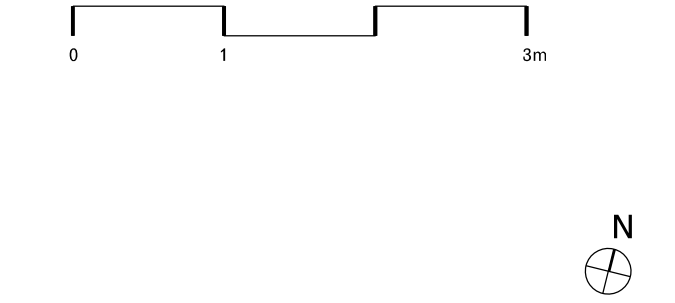


the selected work

7 Cambridge Gate
London NW1 4JX
T +44 7766 698 260
theselectedwork.com

Project	Project number
5 ALBERT TERRACE	029
Client	
L. SALEM	

© Selected Work Ltd.

Drawing name	Drawing number		
General arrangement EXISTING Lower ground floor	01_05_P		
<hr/>			
Date	17/05/2021	Issue	*
Scale / Format	1:50@A1 / 1:100@A3		
Drawn / Checked	AW / JPC	PLANNING	
Approved			
CAD Reference	029_01_05_P.dgn		

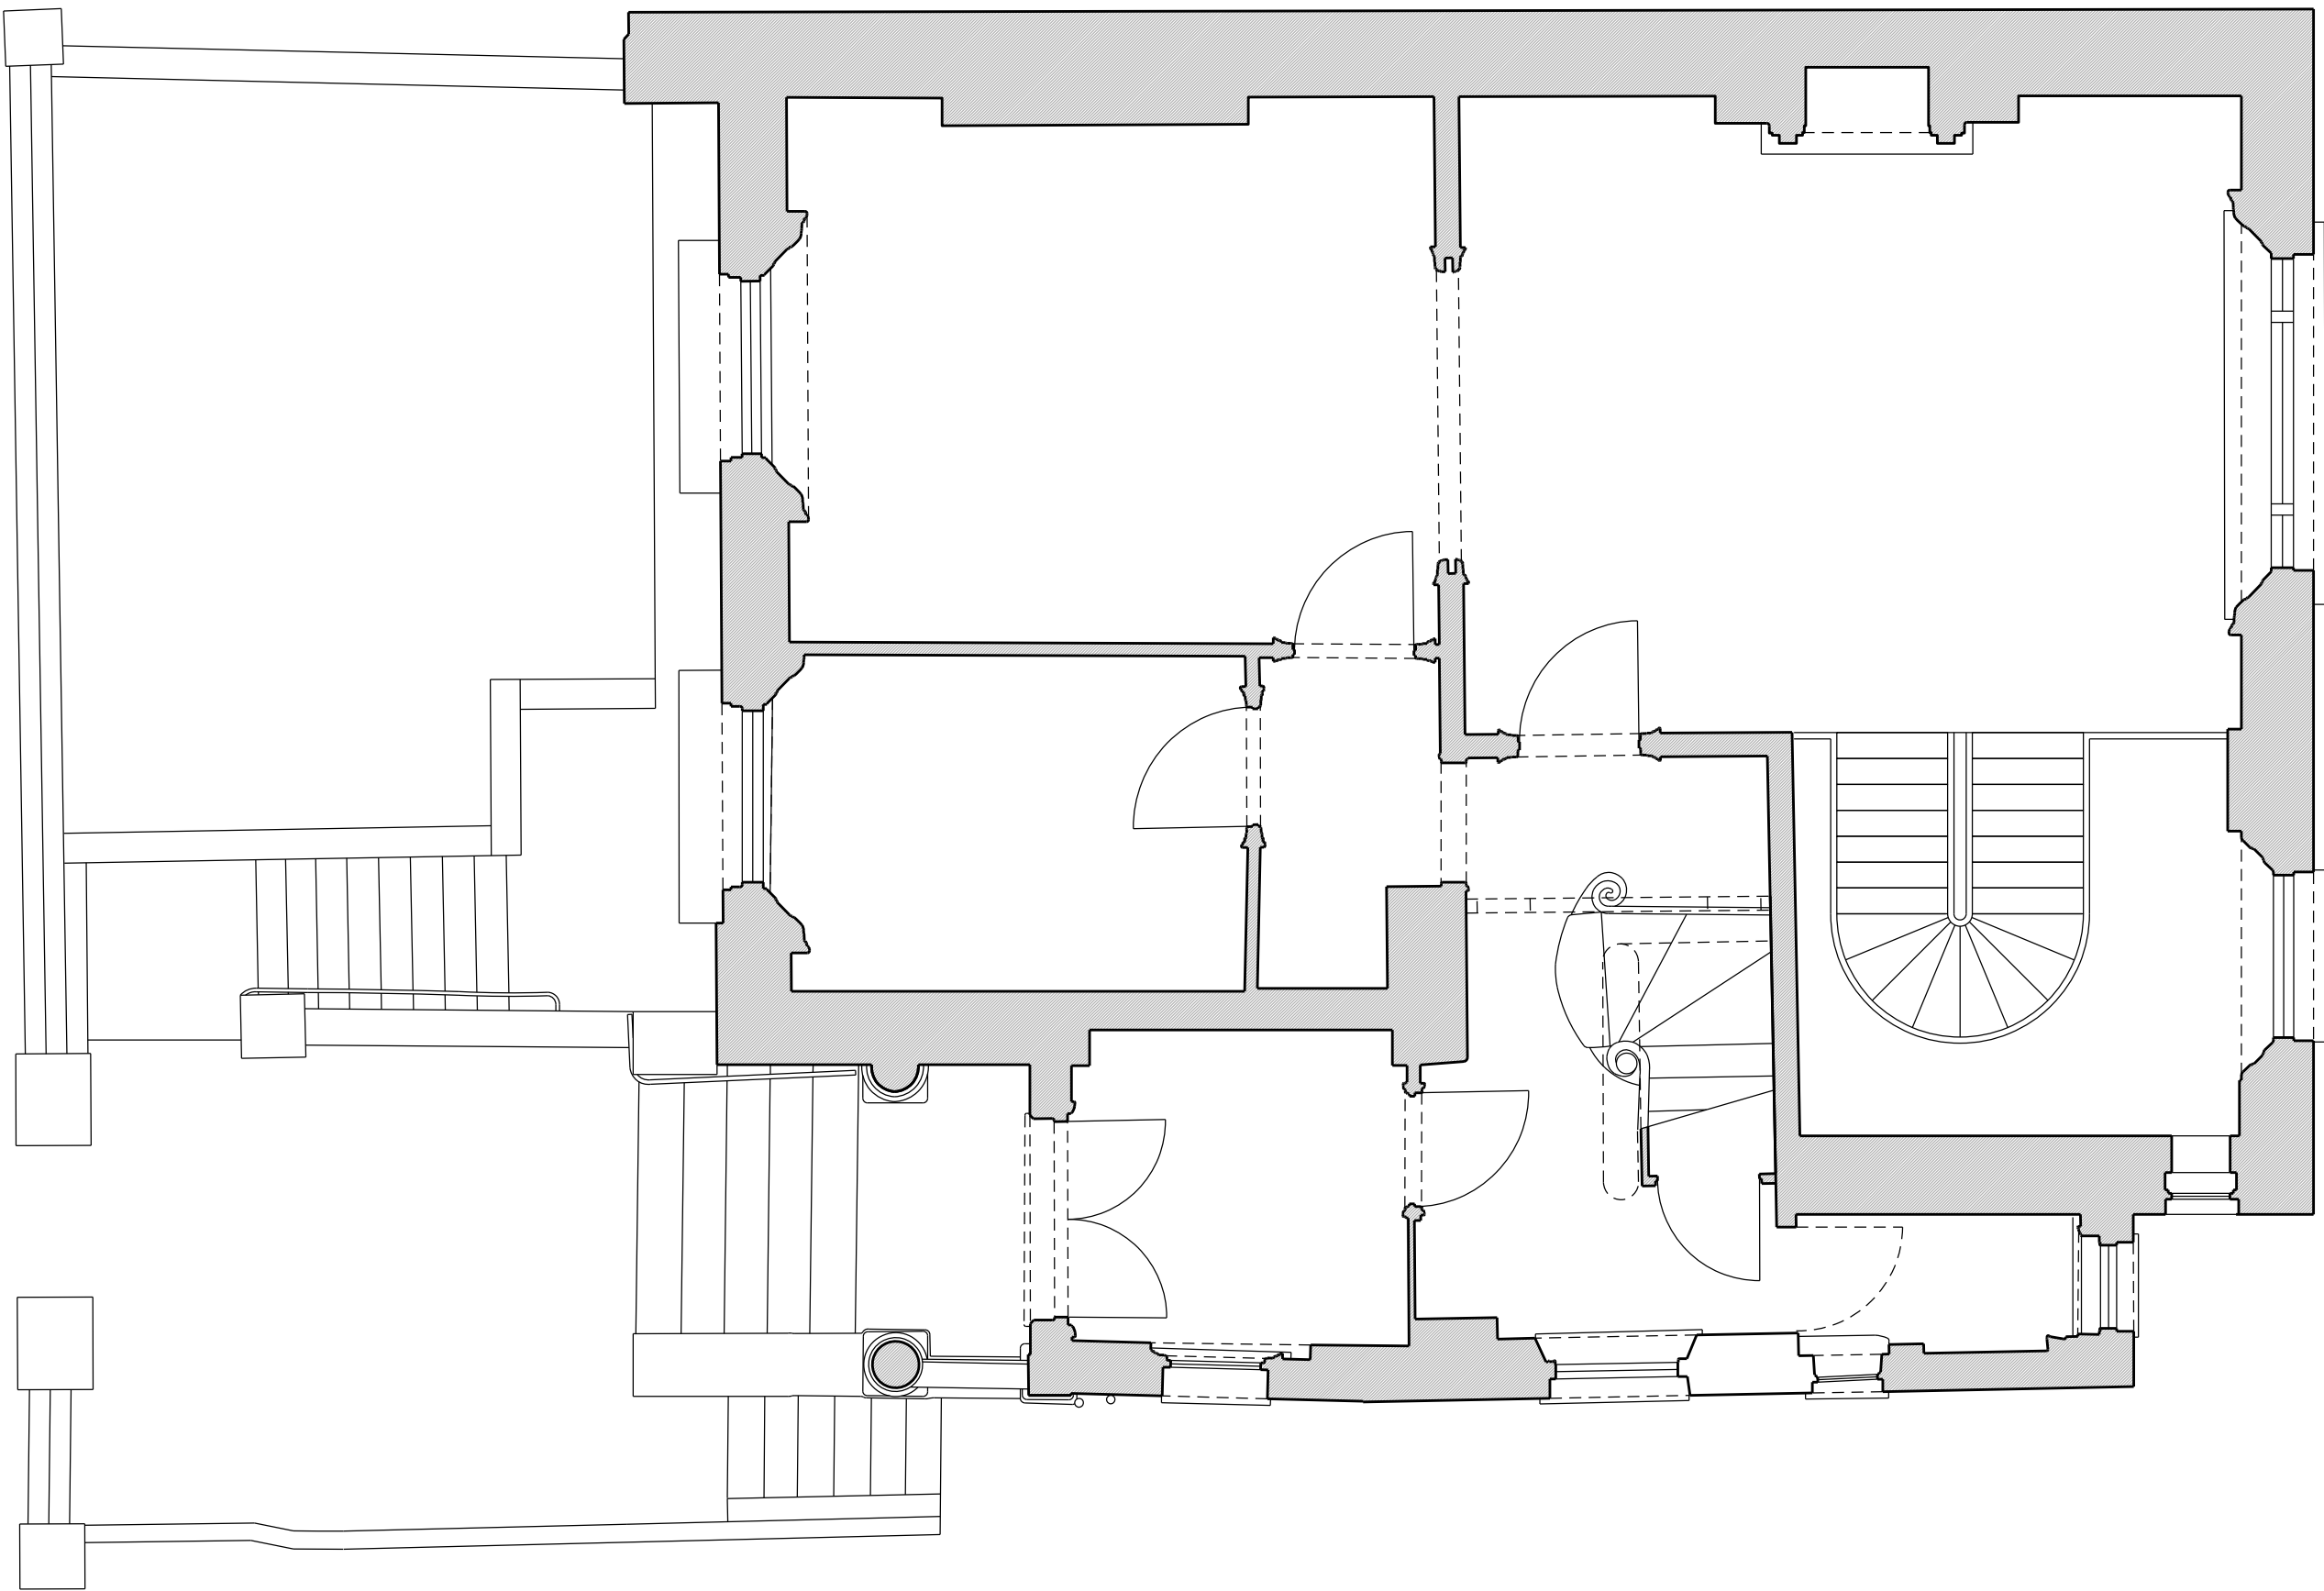


General notes:

Do not scale from drawings.
Errors to be reported immediately to the Architect.
To be read in conjunction with all relevant Architects', Services and Structural Engineers' drawings.
All existing site, tree and building information has been compiled from different sources.
All dimensions to be checked on site.

Existing	
New	

*	18/05/21	issued for planning	AW	JPC
Rev.	Date	Description	Drawn	Check

 


the selected work

7 Cambridge Gate
London NW1 4JX
T +44 7766 698 260
theselectedwork.com





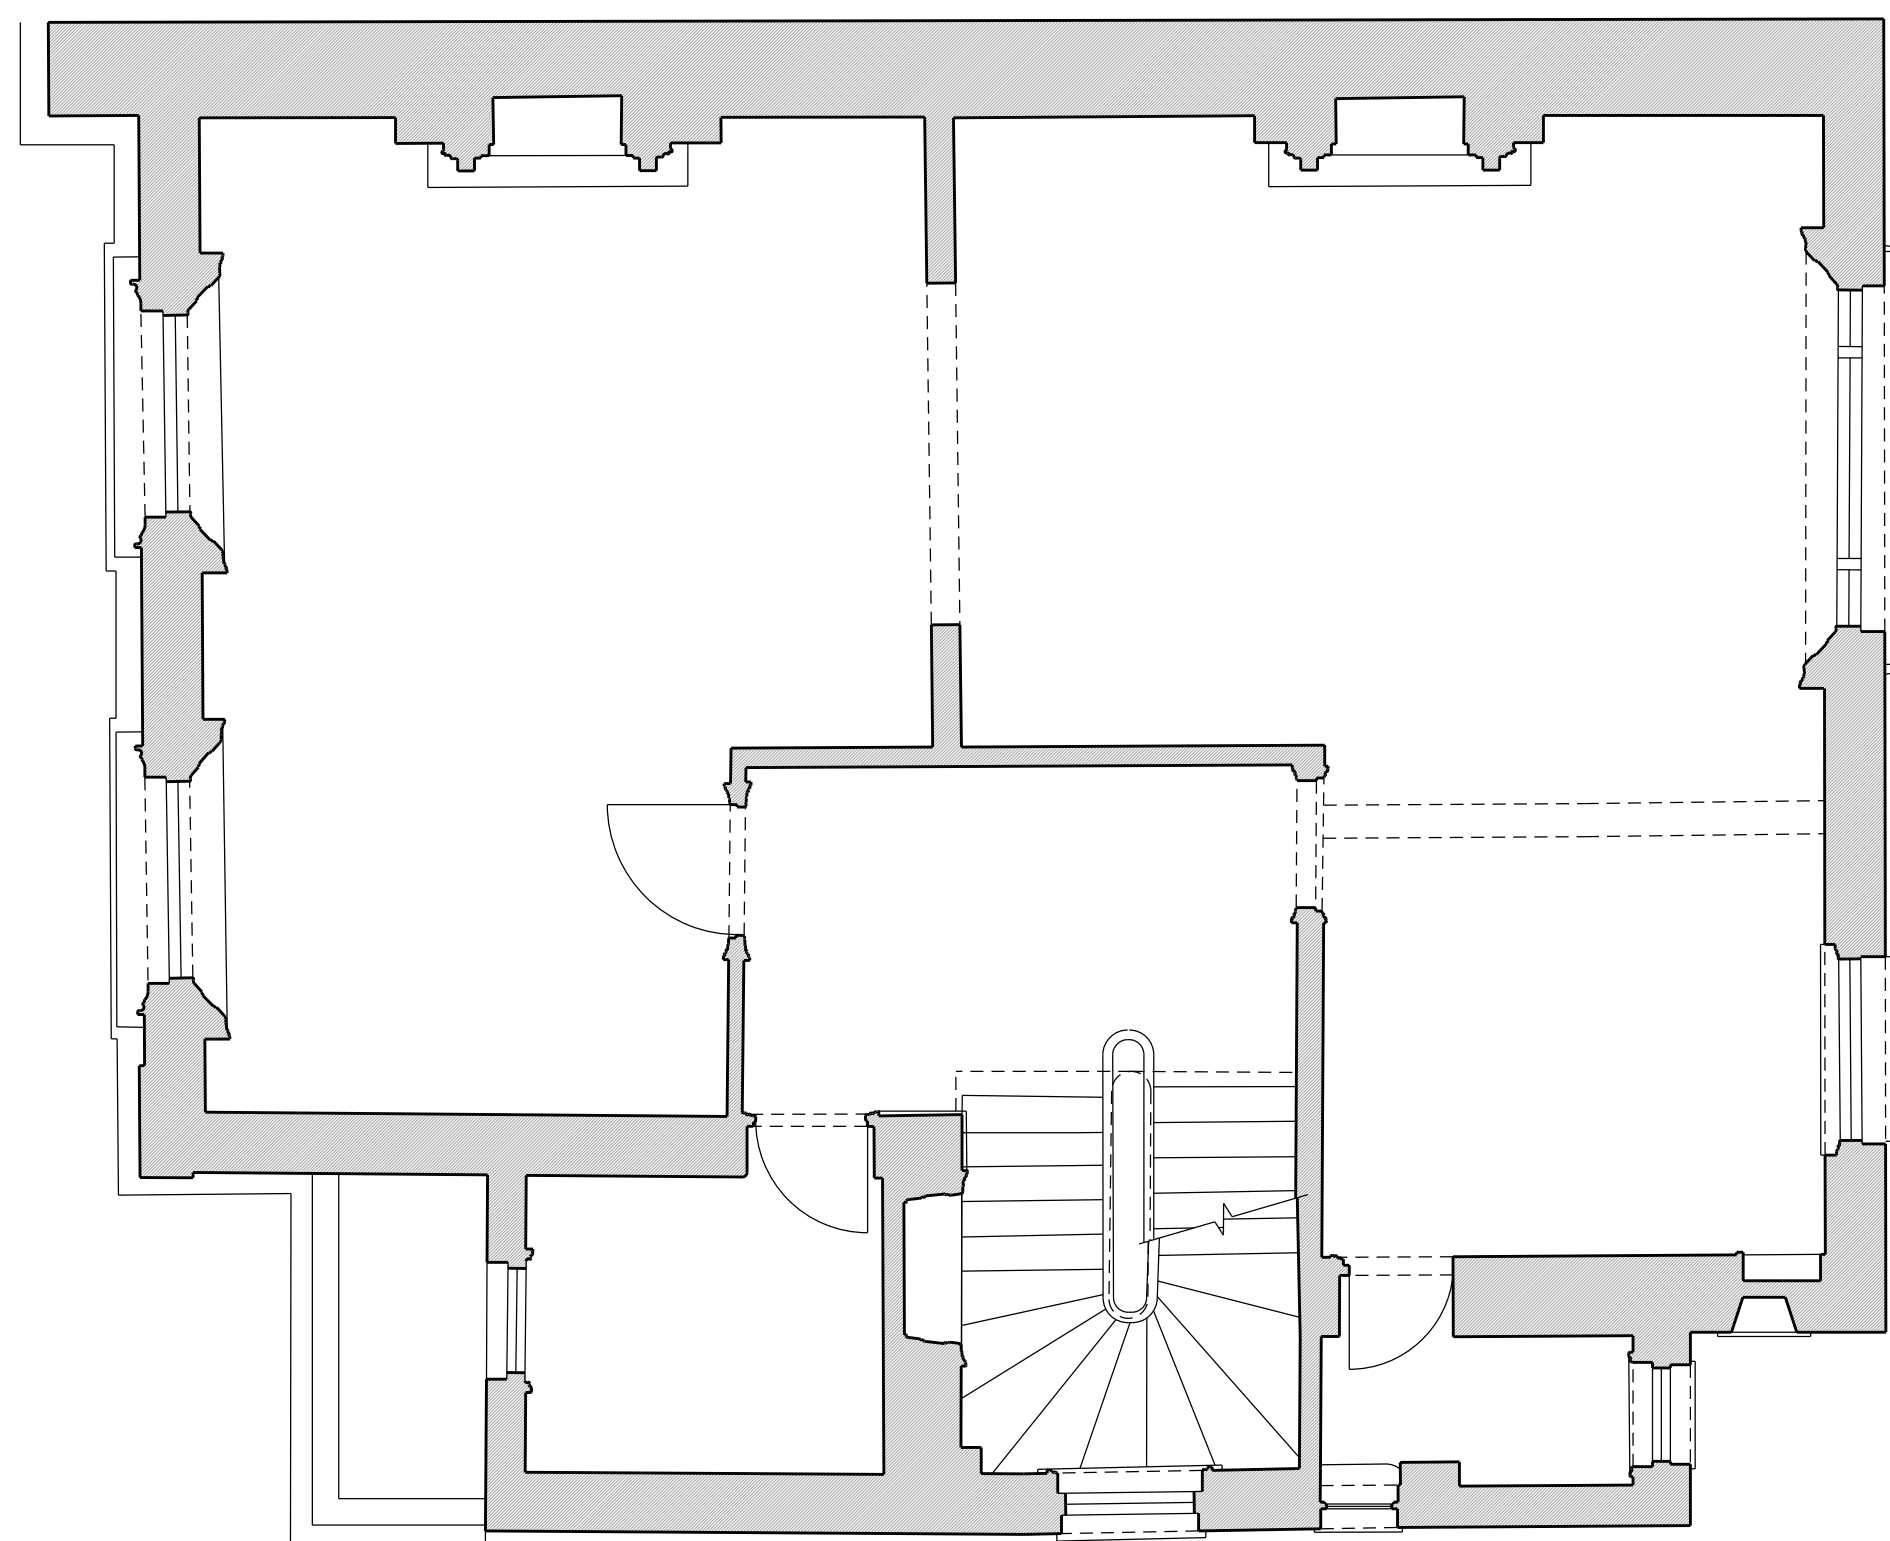

















































Project	Project number
5 ALBERT TERRACE	029
Client	
L. SALEM	
© Selected Work Ltd.	

Drawing name	Drawing number
General arrangement PROPOSED Ground floor plan	11_00_P
Date	17/05/2021
Scale / Format	1:50@A1 / 1:100@A3
Drawn / Checked	AW / JPC
Approved	
CAD Reference	029_11_00_P.dgn
Issue	*
	PLANNING




General notes:

- Do not scale from drawings.
- Errors to be reported immediately to the Architect.
- To be read in conjunction with all relevant Architects', Services and Structural Engineers' drawings.
- All existing site, tree and building information has been compiled from different sources.
- All dimensions to be checked on site.

 Existing	
	New
	

* 18/05/21	issued for planning	AW	JPC
Rev.	Date	Description	Drawn Check

 

the selected work


7 Cambridge Gate
London NW1 4JX
T +44 7798 698 260
heselectedwork.com

Project	Project number
5 ALBERT TERRACE	029

Client
L. SALEM

Selected Work Ltd.

Drawing name	Drawing number	
General arrangement	11_01_P	
PROPOSED		
First floor plan		
Date	17/05/2021	Issue
Scale / Format	1:50@A1 / 1:100@A3	*
Drawn / Checked	AW / JPC	PLANNING
Approved		
CAD Reference	029_11_01_P.dgn	


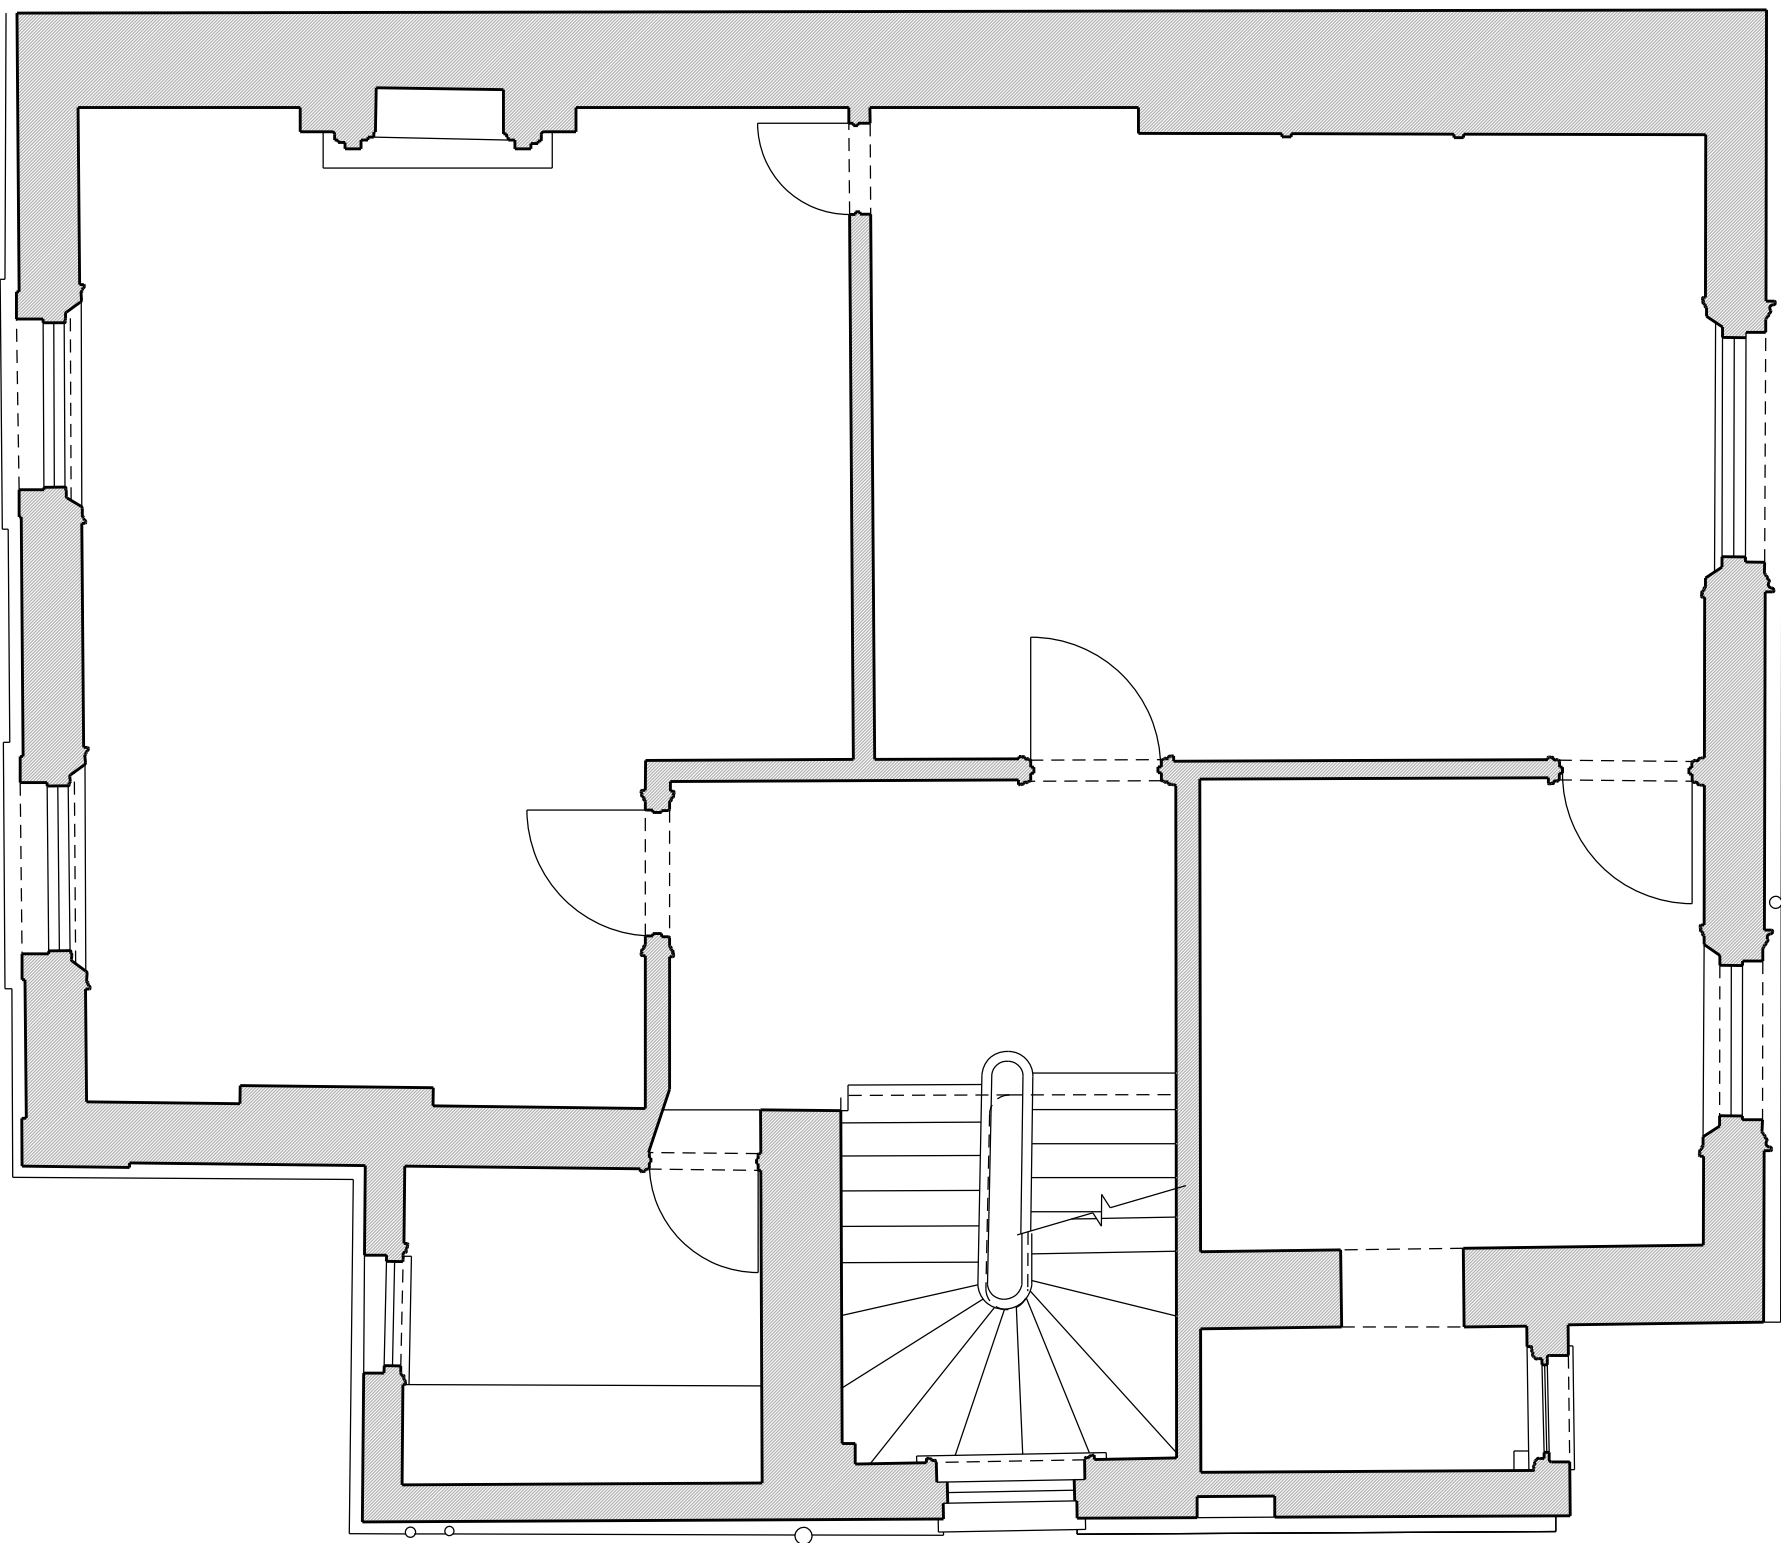


General notes:

Do not scale from drawings.
Errors to be reported immediately to the Architect.
To be read in conjunction with all relevant Architects', Services and Structural Engineers' drawings.
All existing site, tree and building information has been compiled from different sources.
All dimensions to be checked on site.

Existing	
New	

* 18/05/21	issued for planning	AW	JPC	
Rev.	Date	Description	Drawn	Check

  


the selected work

7 Cambridge Gate
London NW1 4JX
T +44 7766 698 260
theselectedwork.com

Project	Project number
5 ALBERT TERRACE	029
Client	
L. SALEM	
© Selected Work Ltd.	

Drawing name	Drawing number	
General arrangement PROPOSED Second floor plan	11_02_P	
Date	17/05/2021	Issue
Scale / Format	1:50@A1 / 1:100@A3	*
Drawn / Checked	AW / JPC	PLANNING
Approved		
CAD Reference	029_11_02_P.dgn	

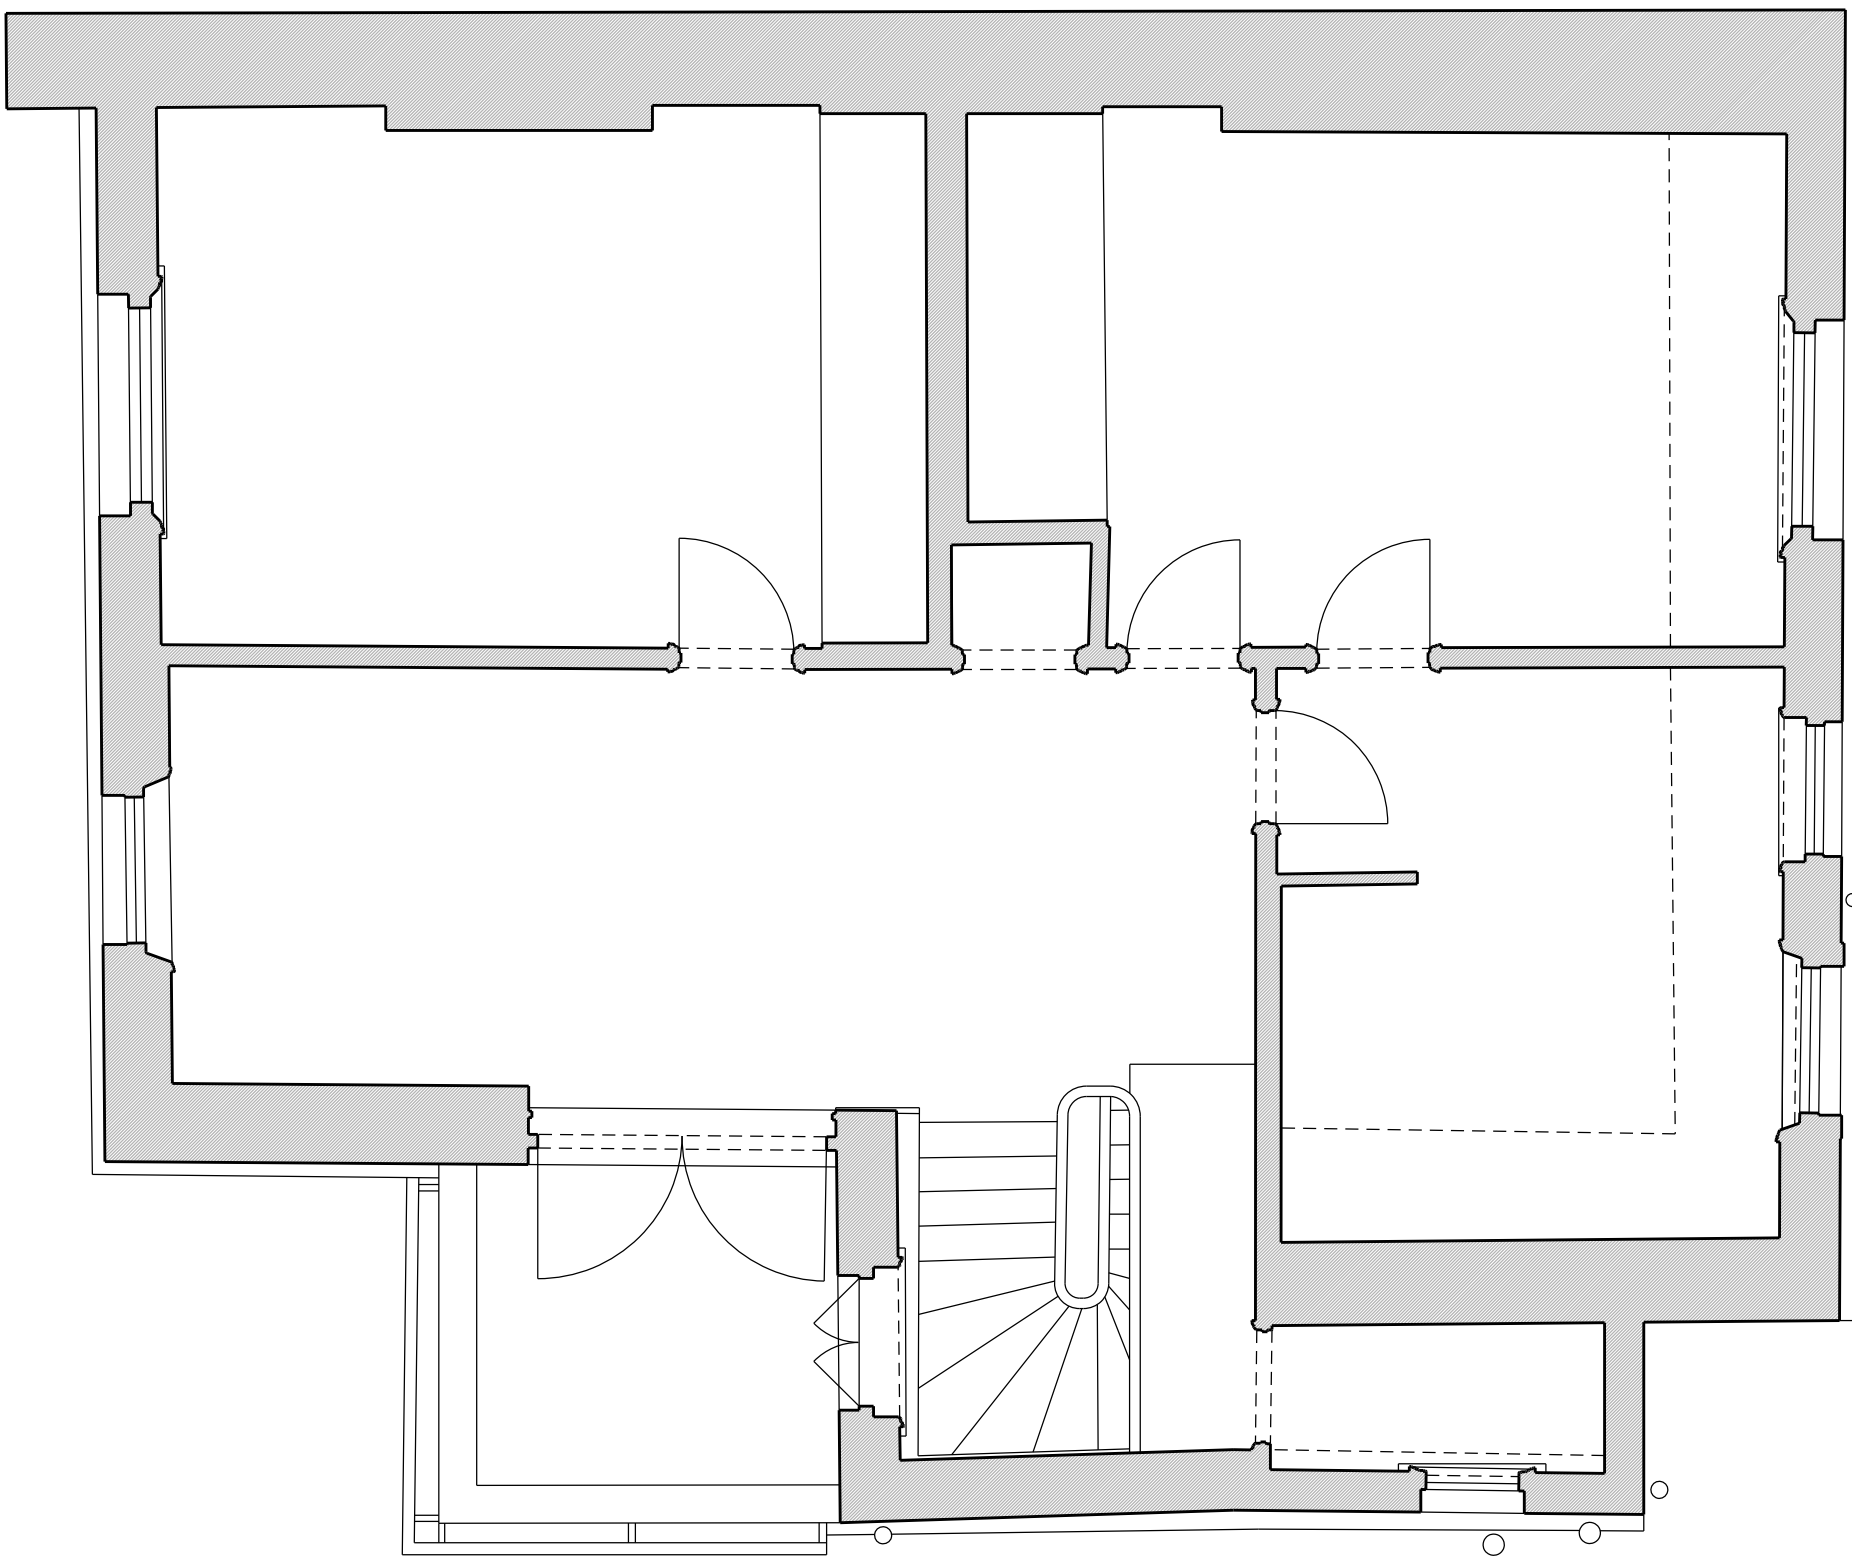


General notes:

Do not scale from drawings.
Errors to be reported immediately to the Architect.
To be read in conjunction with all relevant Architects', Services and Structural Engineers' drawings.
All existing site, tree and building information has been compiled from different sources.
All dimensions to be checked on site.

Existing	
New	

*	16/05/21	issued for planning	AW	JPC
Rev.	Date	Description	Drawn	Check


 


the selected work

7 Cambridge Gate
London NW1 4JX
T +44 7766 698 260
theselectedwork.com

Project	Project number
5 ALBERT TERRACE	029
Client	
L. SALEM	
© Selected Work Ltd.	

Drawing name	Drawing number
General arrangement PROPOSED Third floor plan	11_03_P
Date	17/05/2021
Scale / Format	1:50@A1 / 1:100@A3
Drawn / Checked	AW / JPC
Approved	
CAD Reference	029_11_03_P.dgn

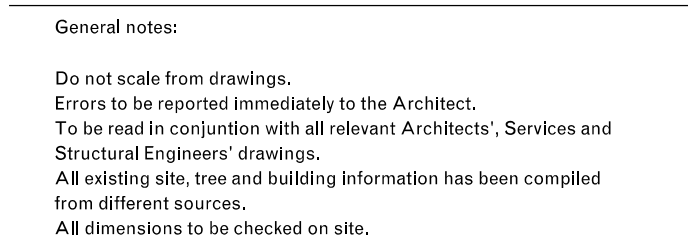 [illegible]

7 Cambridge Gate
London NW1 4JX
T +44 7798 698 260
theselectedwork.com

Client
L. SALEM

Date	17/05/2021	Issue
Scale / Format	1:50@A1 / 1:100@A3	*
Drawn / Checked	AW / JPC	PLANNING
Approved		
CAD Reference	029_11_05_P.dgn	