





1 Existing Front Elevation  
Scale: 1:100 @ A1

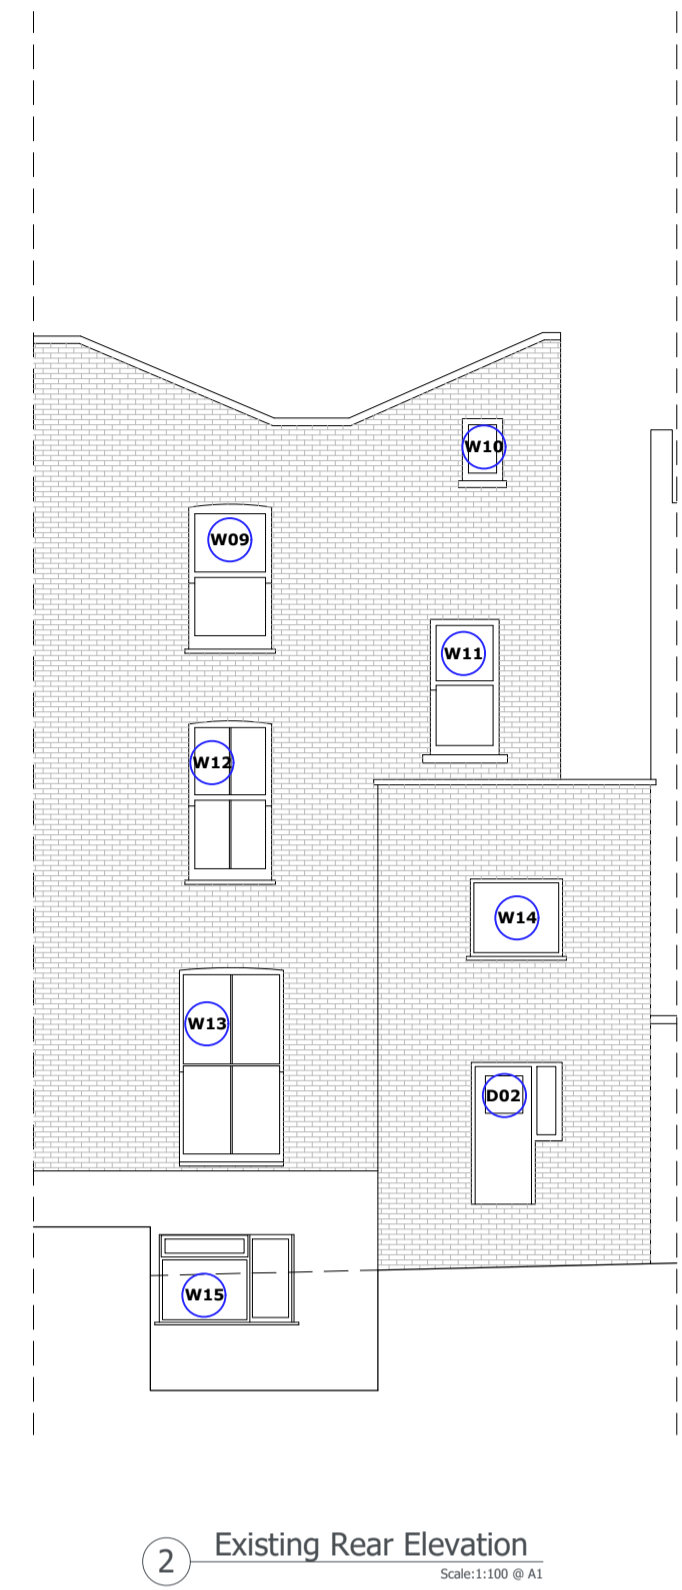


2 Existing Rear Elevation  
Scale: 1:100 @ A1




1 Proposed Front Elevation  
Scale: 1:100 @ A1

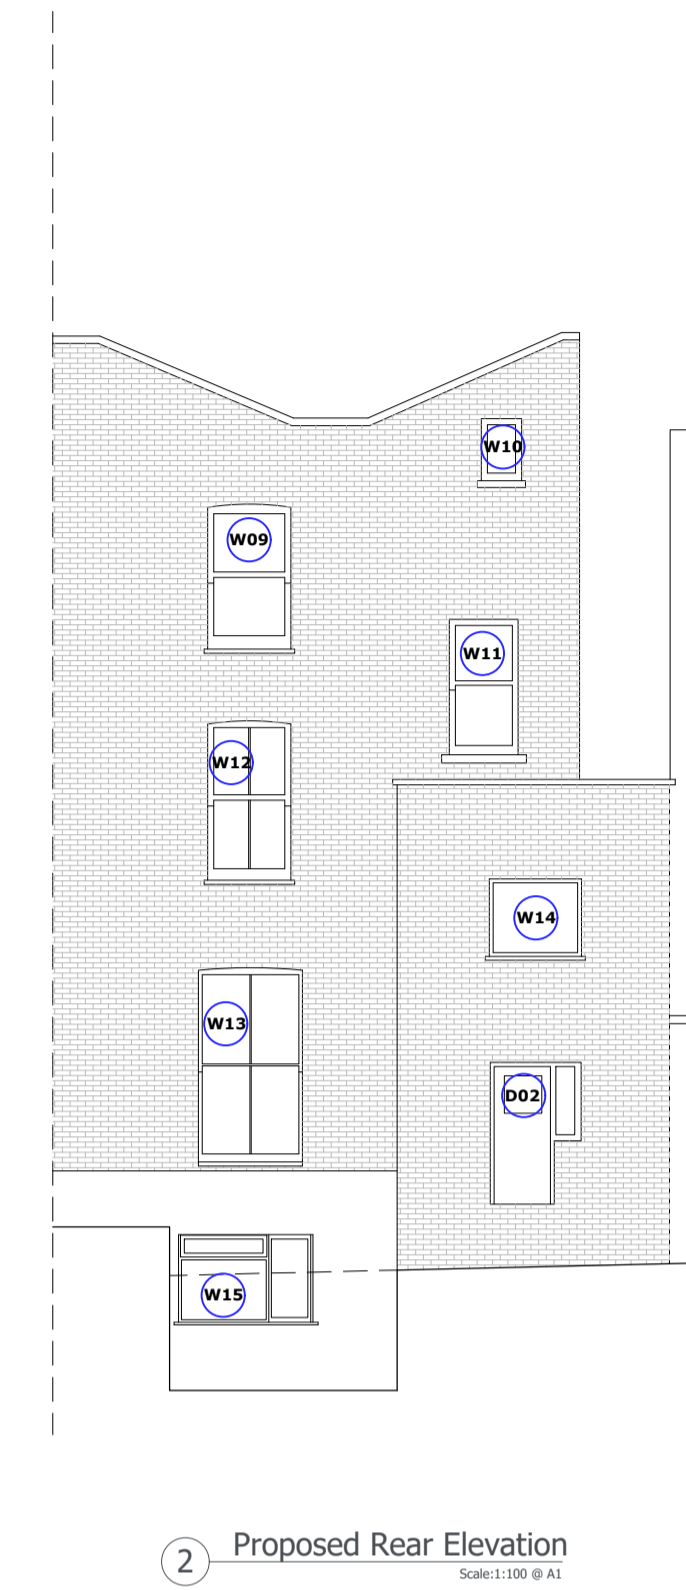


2 Proposed Rear Elevation  
Scale: 1:100 @ A1

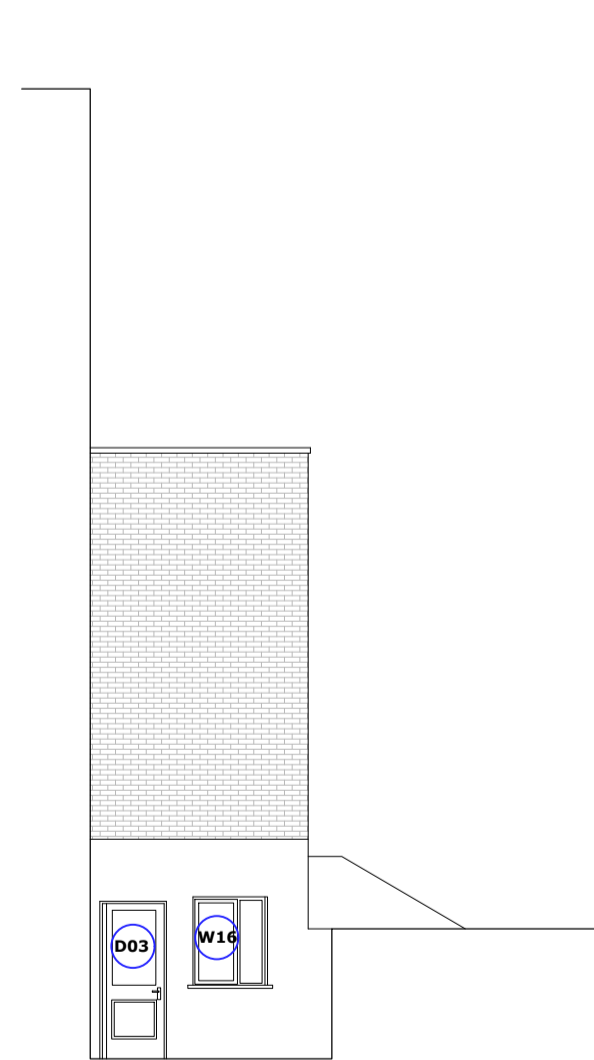


3 Existing Right Side Elevation  
Scale: 1:100 @ A1

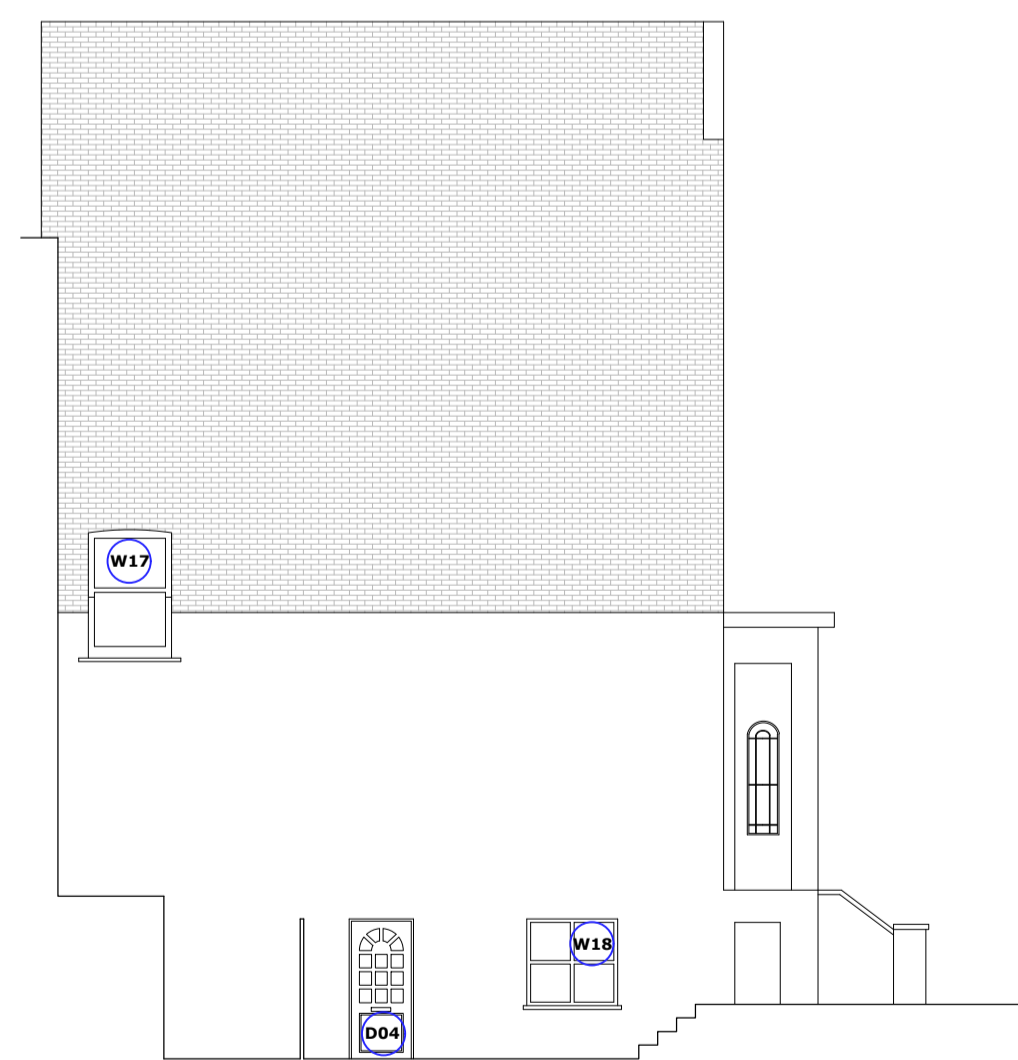

4 Existing Left Side Elevation  
Scale: 1:100 @ A1

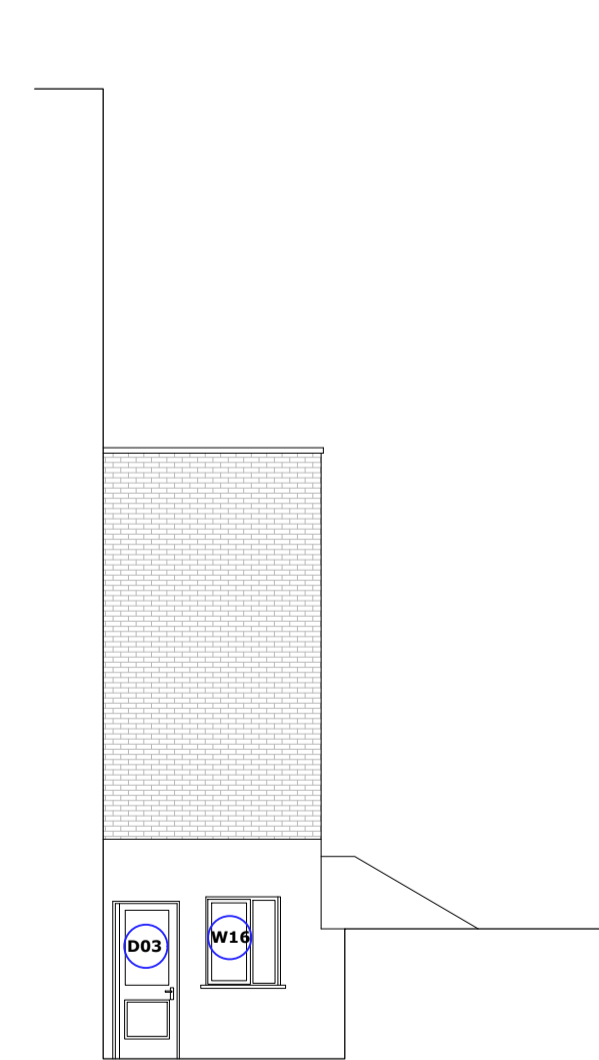

3 Proposed Right Side Elevation  
Scale: 1:100 @ A1

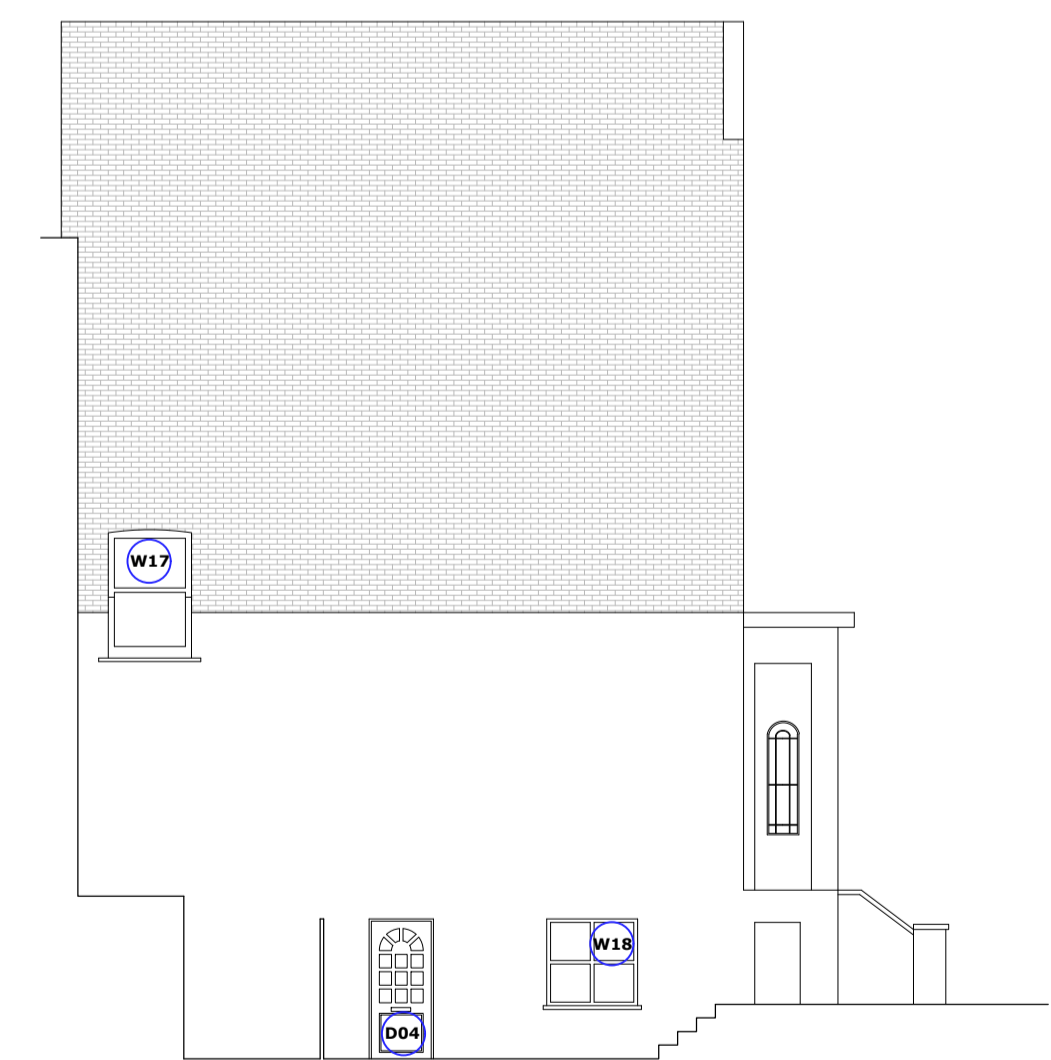

4 Proposed Left Side Elevation  
Scale: 1:100 @ A1



		Client		Wates		Sheet Name		Scale	
		Project Name		Capital Works		Existing & Proposed Elevations		As indicated @ A1	
P1 Planning		AS	SM	13.04.2021		Project Status		Planning	
Rev Description		By	QA	DD MM YY		Drawing Nr.		B9547-PR-LM1-ZZ-DR-B-PL201	
© This drawing and any design herein is the copyright of Potter Raper and must not be reproduced without their written consent. All drawings remain the property of Potter Raper. Figures dimensions only to be taken from this drawing. All dimensions to be checked on site. Please inform Potter Raper immediately of any discrepancies before work proceeds.		Project Location		22A Lady Margaret Road, Islington London NW5 2XS		Duncan House 1A Burnhill Road Beckenham Kent BR3 3LA Tel: 020 8658 3538		POTTER RAPER	