

31/44
Architects

6 Osborn Street
London
E1 6TD
United Kingdom
+44 (0)20 3735 7820
London
3144architects.com

Client
No. 5 The Grove

Project
The Grove

Date
06/05/2021

Drawing name
Existing Location Plan

Drawing number
44/2022/PL 0001

Status



Drawn Checked
FG SD

Scale / Format
1:200 / A1
1:400 / A3

Rev.	Date	Description	Drawn / Checked
------	------	-------------	-----------------

Do not scale from this drawing.
All dimensions to be verified on site.
This drawing is to be read in conjunction with all consultants information.
Any discrepancies to be reported immediately to the Architect.
Drawing may be scaled for planning purposes.

Notes:
Room names shown on plan. Number system corresponds with Scope of Works document.

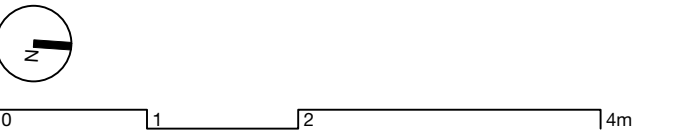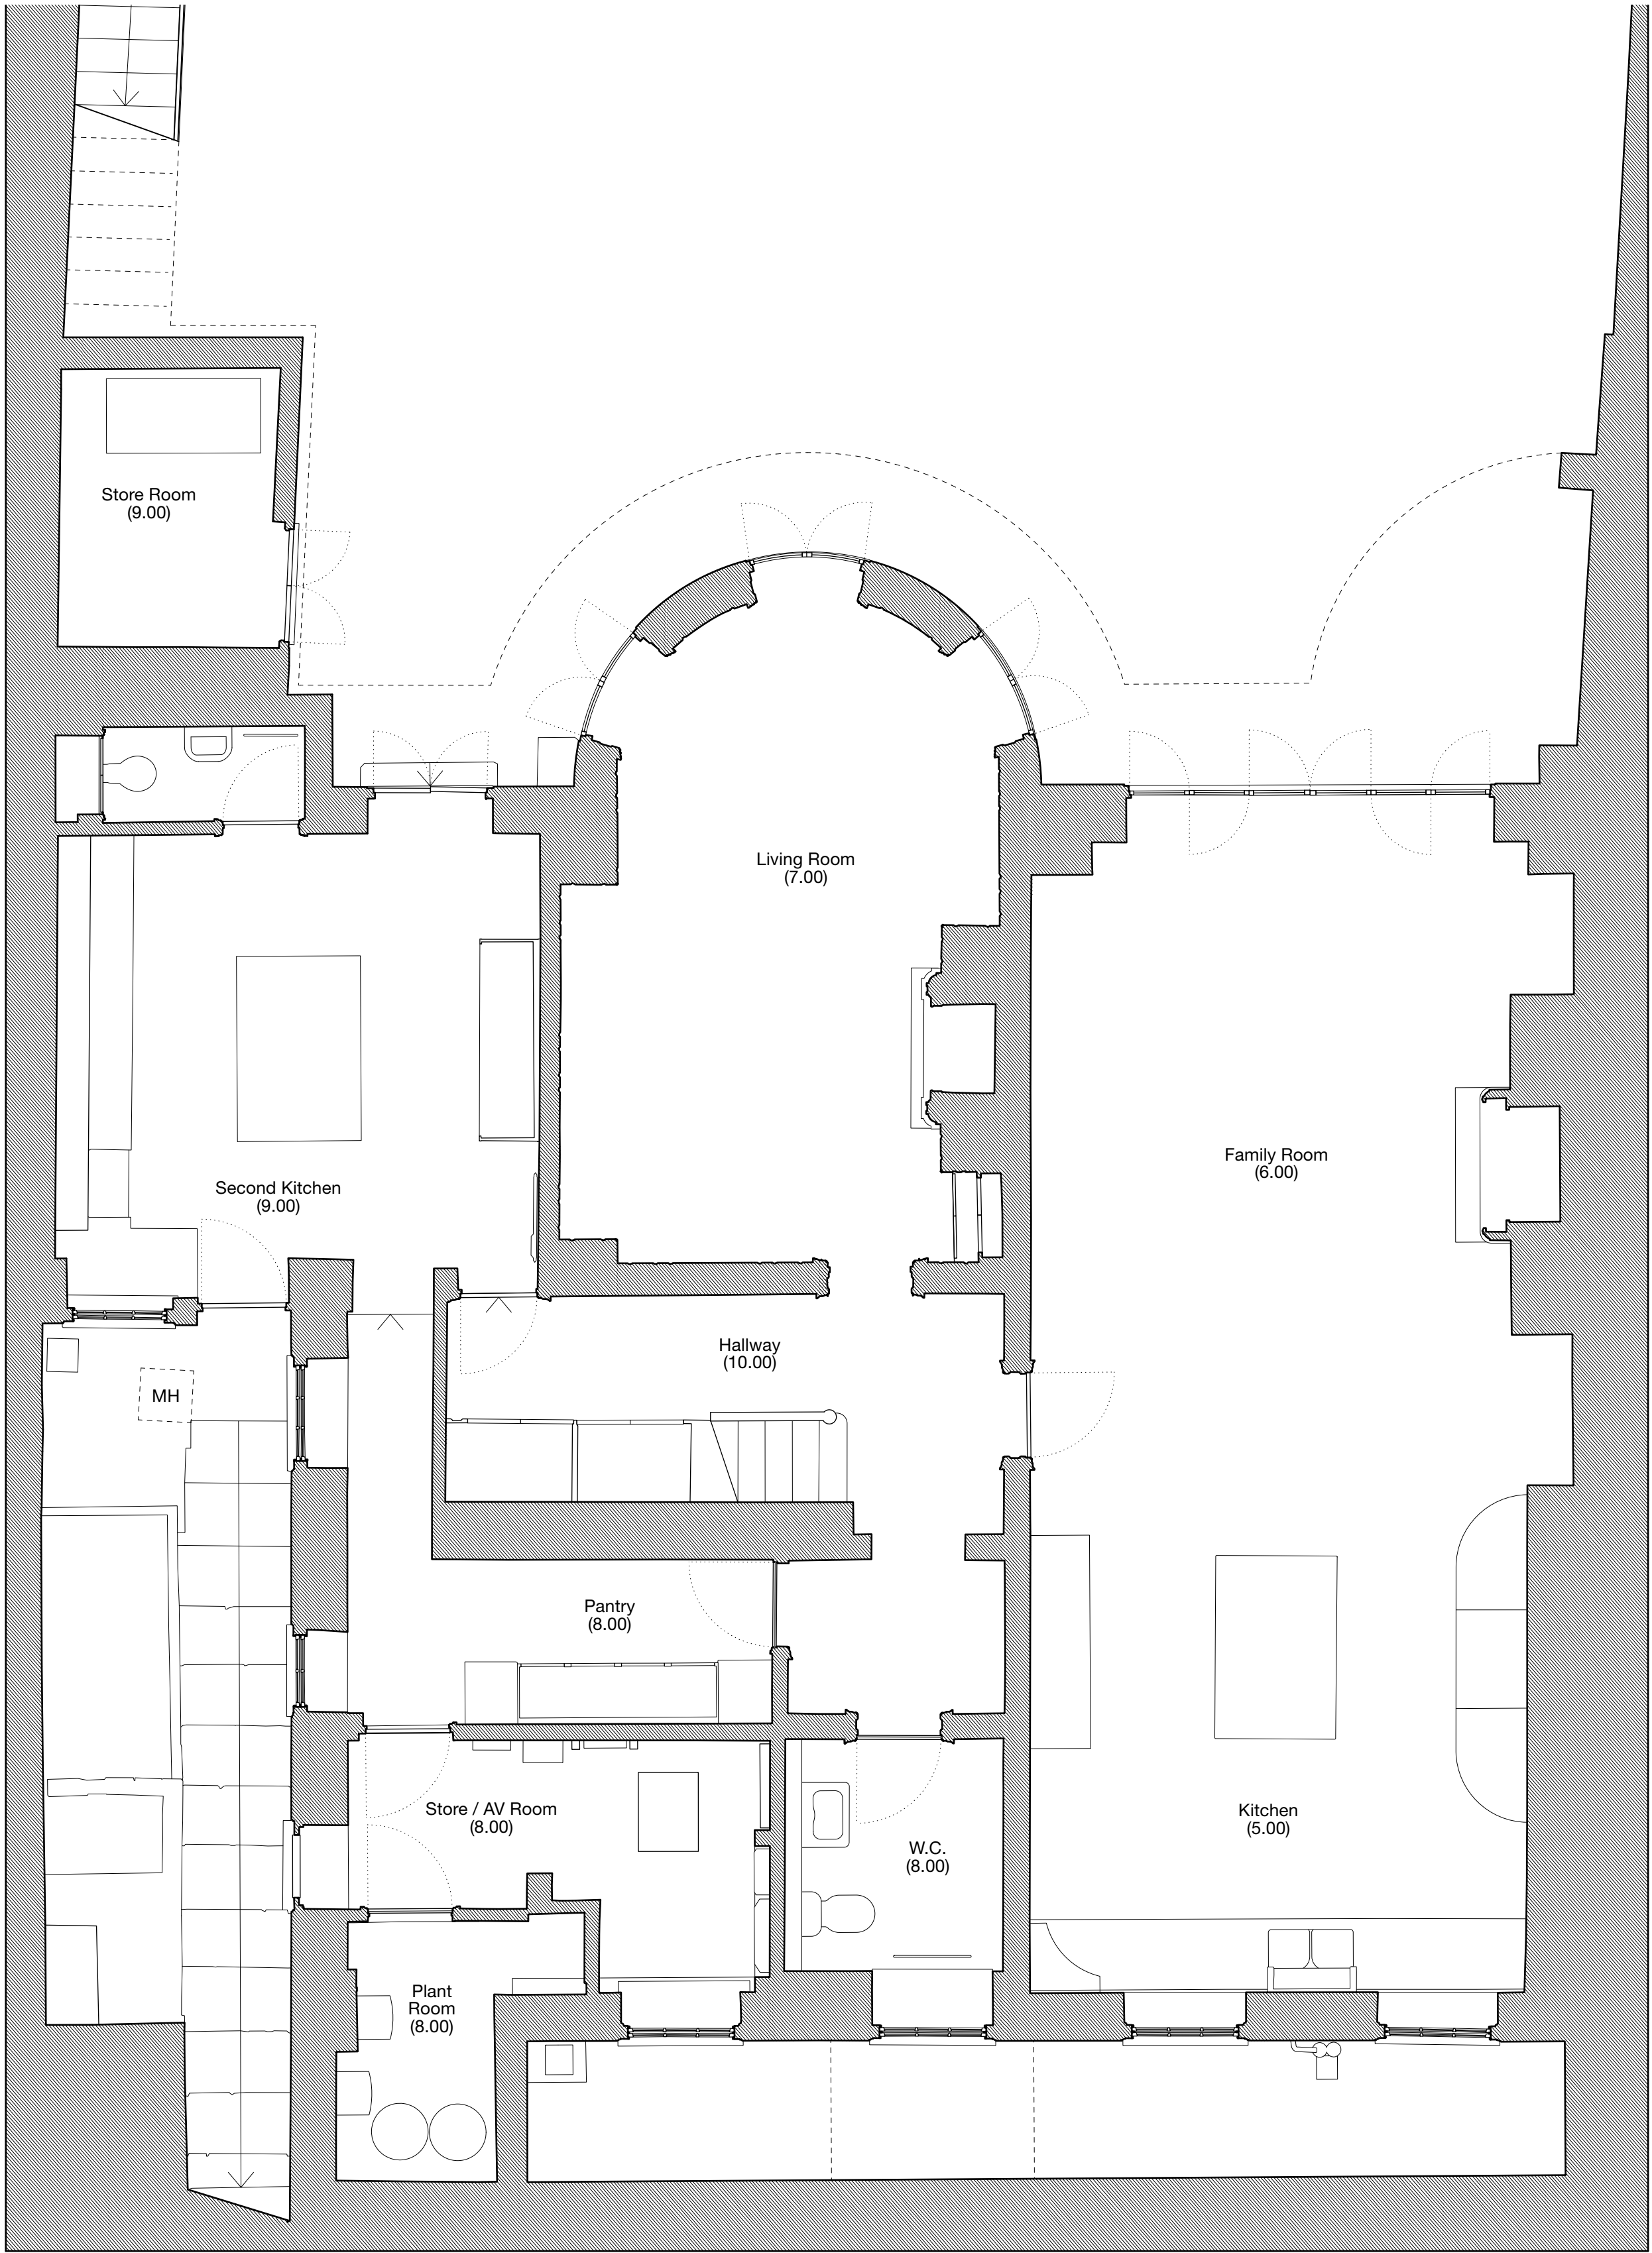



31/44 Architects
6 Osborn Street
London
E1 6TD
United Kingdom
+44 (0)20 3735 7820
London
3144architects.com

Client
No. 5 The Grove
Project
The Grove
Date
06/05/2021
Drawing name
Existing Lower Ground Floor Plan
Drawing number
44/2022/PL 0002

Status
Drawn
FG
Checked
SD
Scale / Format
1:50 / A1
1:100 / A3

Rev.	Date	Description	Drawn / Checked
© 31/44 Architects			
Do not scale from this drawing.			
All dimensions to be verified on site.			
This drawing is to be read in conjunction with all consultants information.			
Any discrepancies to be reported immediately to the Architect.			
Drawing may be scaled for planning purposes.			

Notes:
Room names shown on plan. Number system corresponds with Scope of Works document.

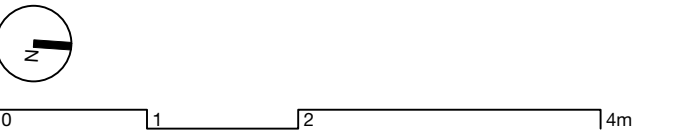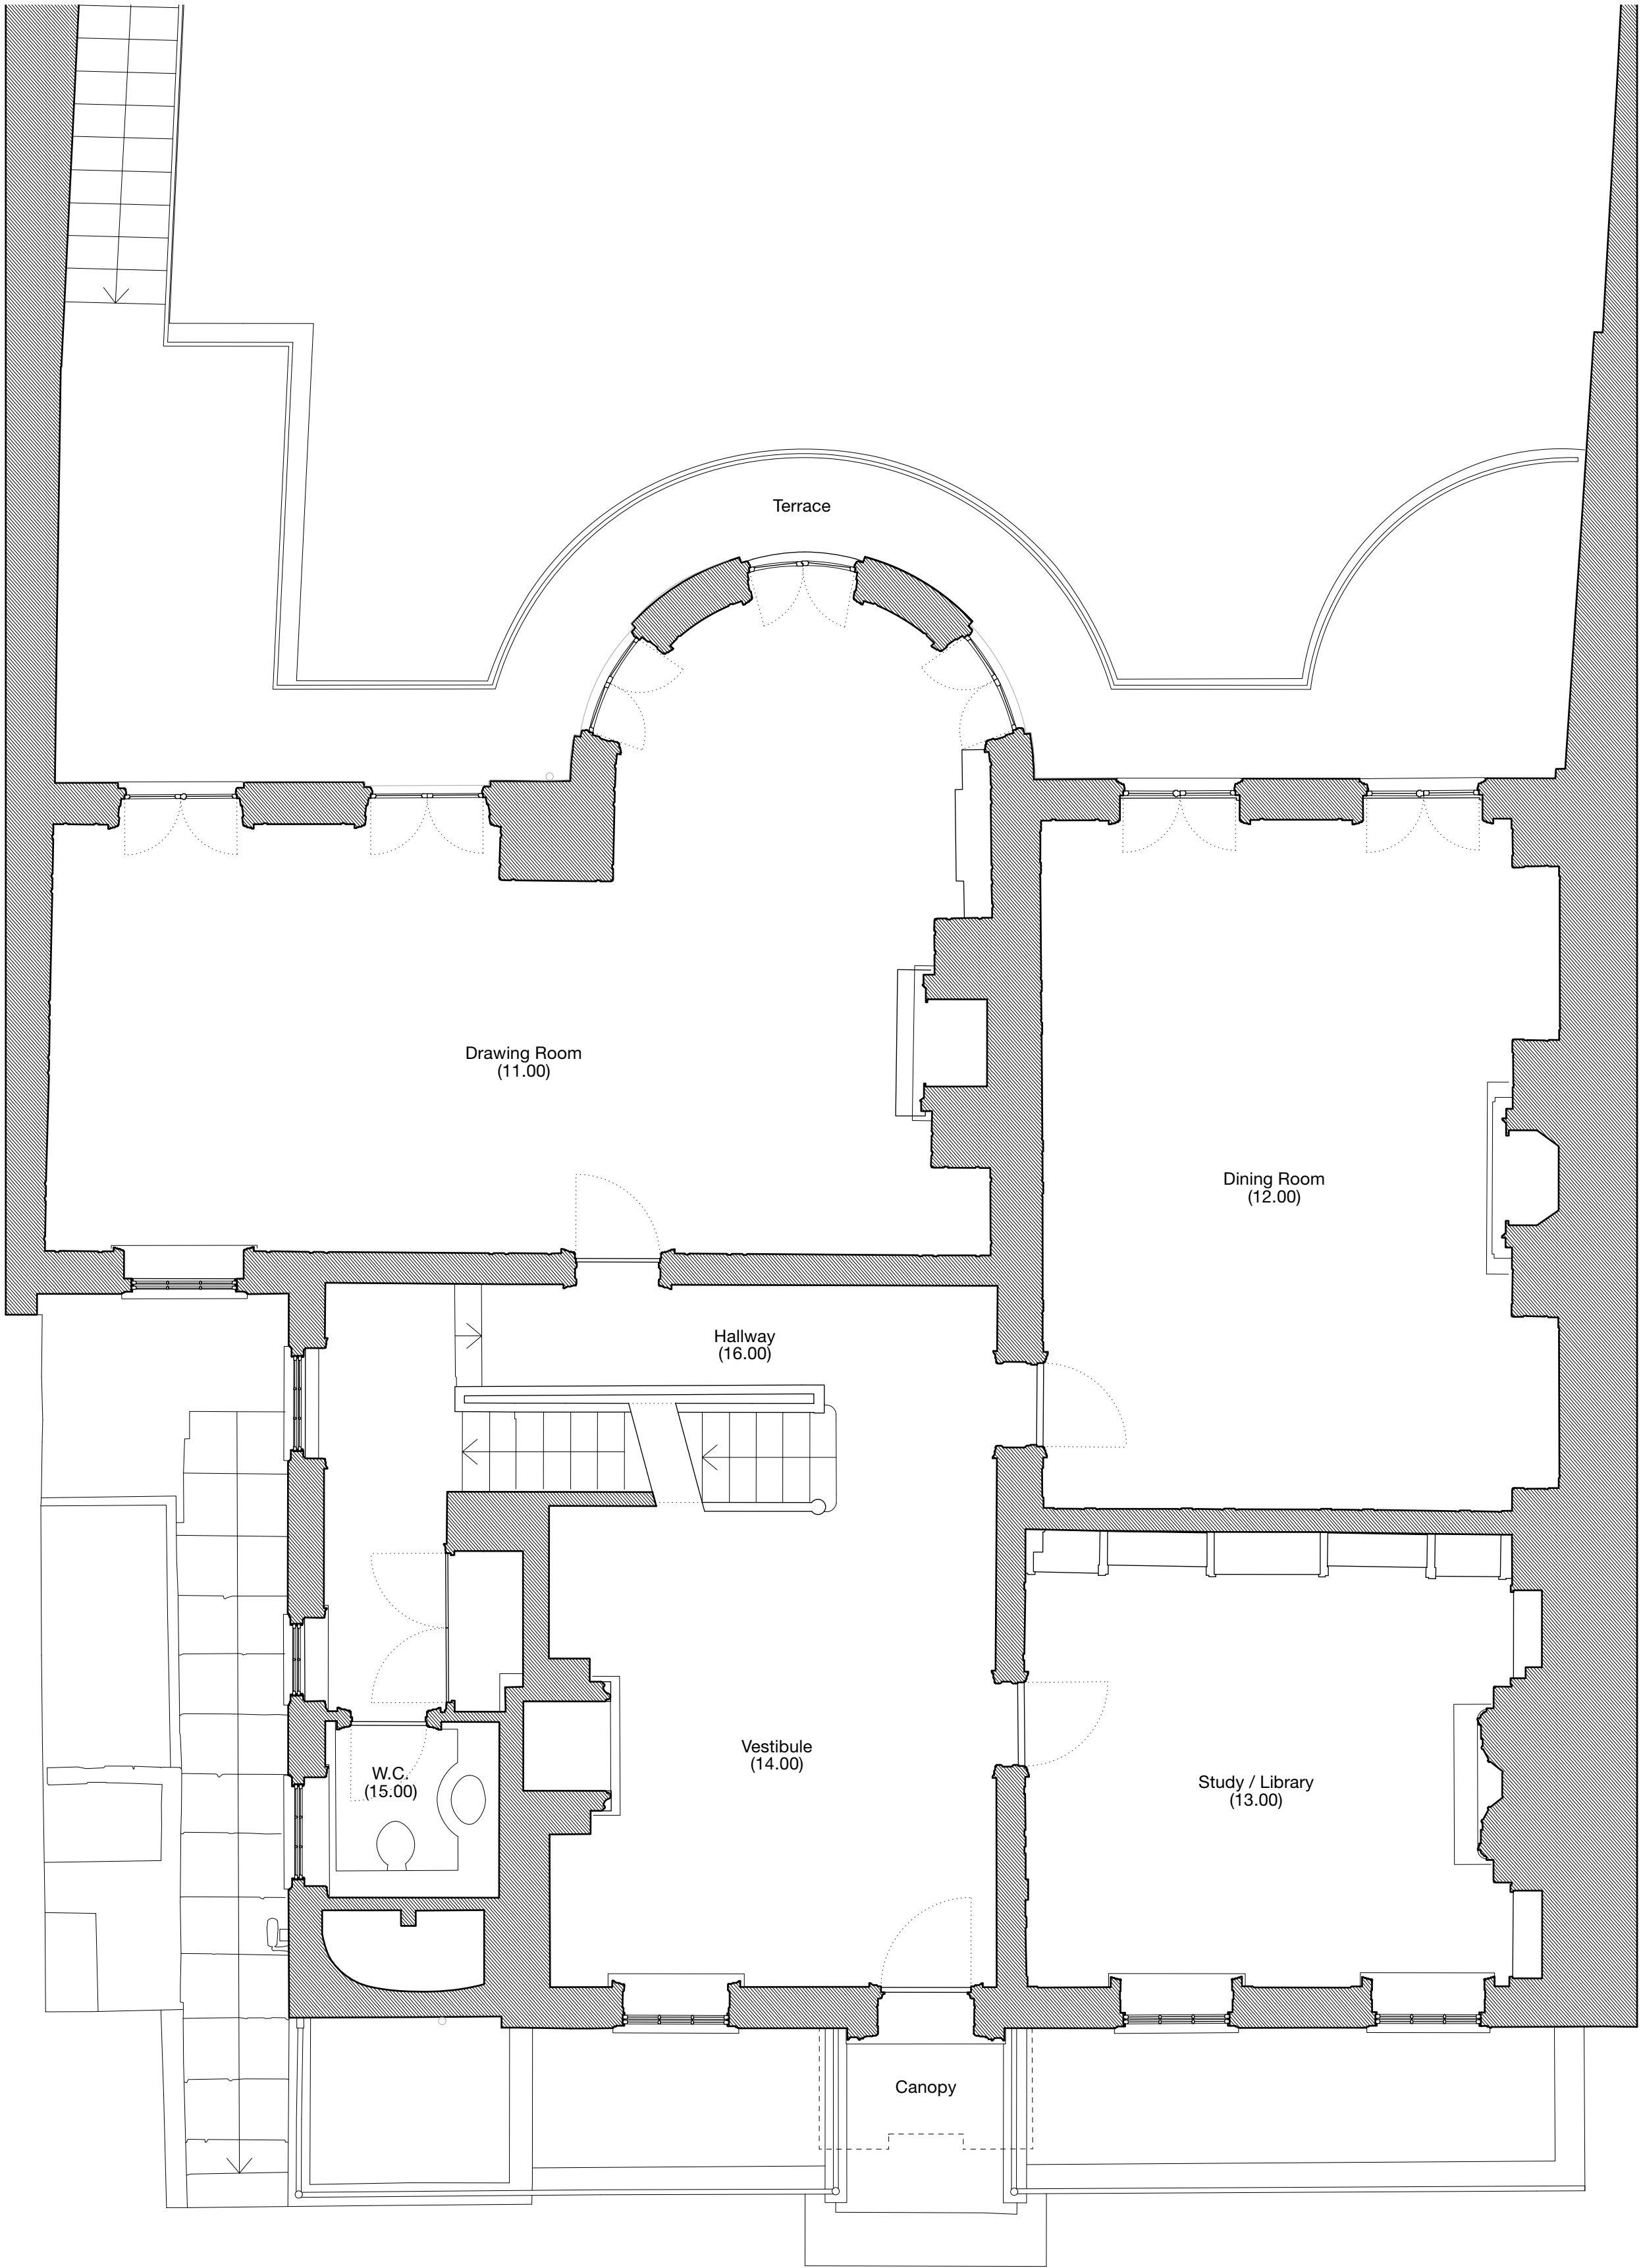



31/44 Architects
6 Osborn Street
London
E1 6TD
United Kingdom
+44 (0)20 3735 7820
London
3144architects.com

Client
No. 5 The Grove
Project
The Grove
Date
06/05/2021
Drawing name
Existing Upper Ground Floor Plan
Drawing number
44/2022/PL 0003

Status
Drawn / Checked
FG / SD
Scale / Format
1:50 / A1
1:100 / A3

Rev.	Date	Description	Drawn / Checked
© 31/44 Architects			
Do not scale from this drawing.			
All dimensions to be verified on site.			
This drawing is to be read in conjunction with all consultants information.			
Any discrepancies to be reported immediately to the Architect.			
Drawing may be scaled for planning purposes.			

Notes:
Room names shown on plan. Number system corresponds with Scope of Works document.

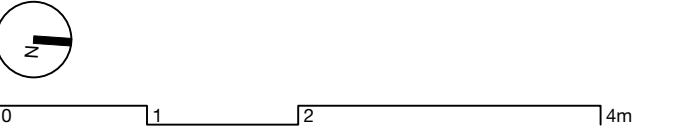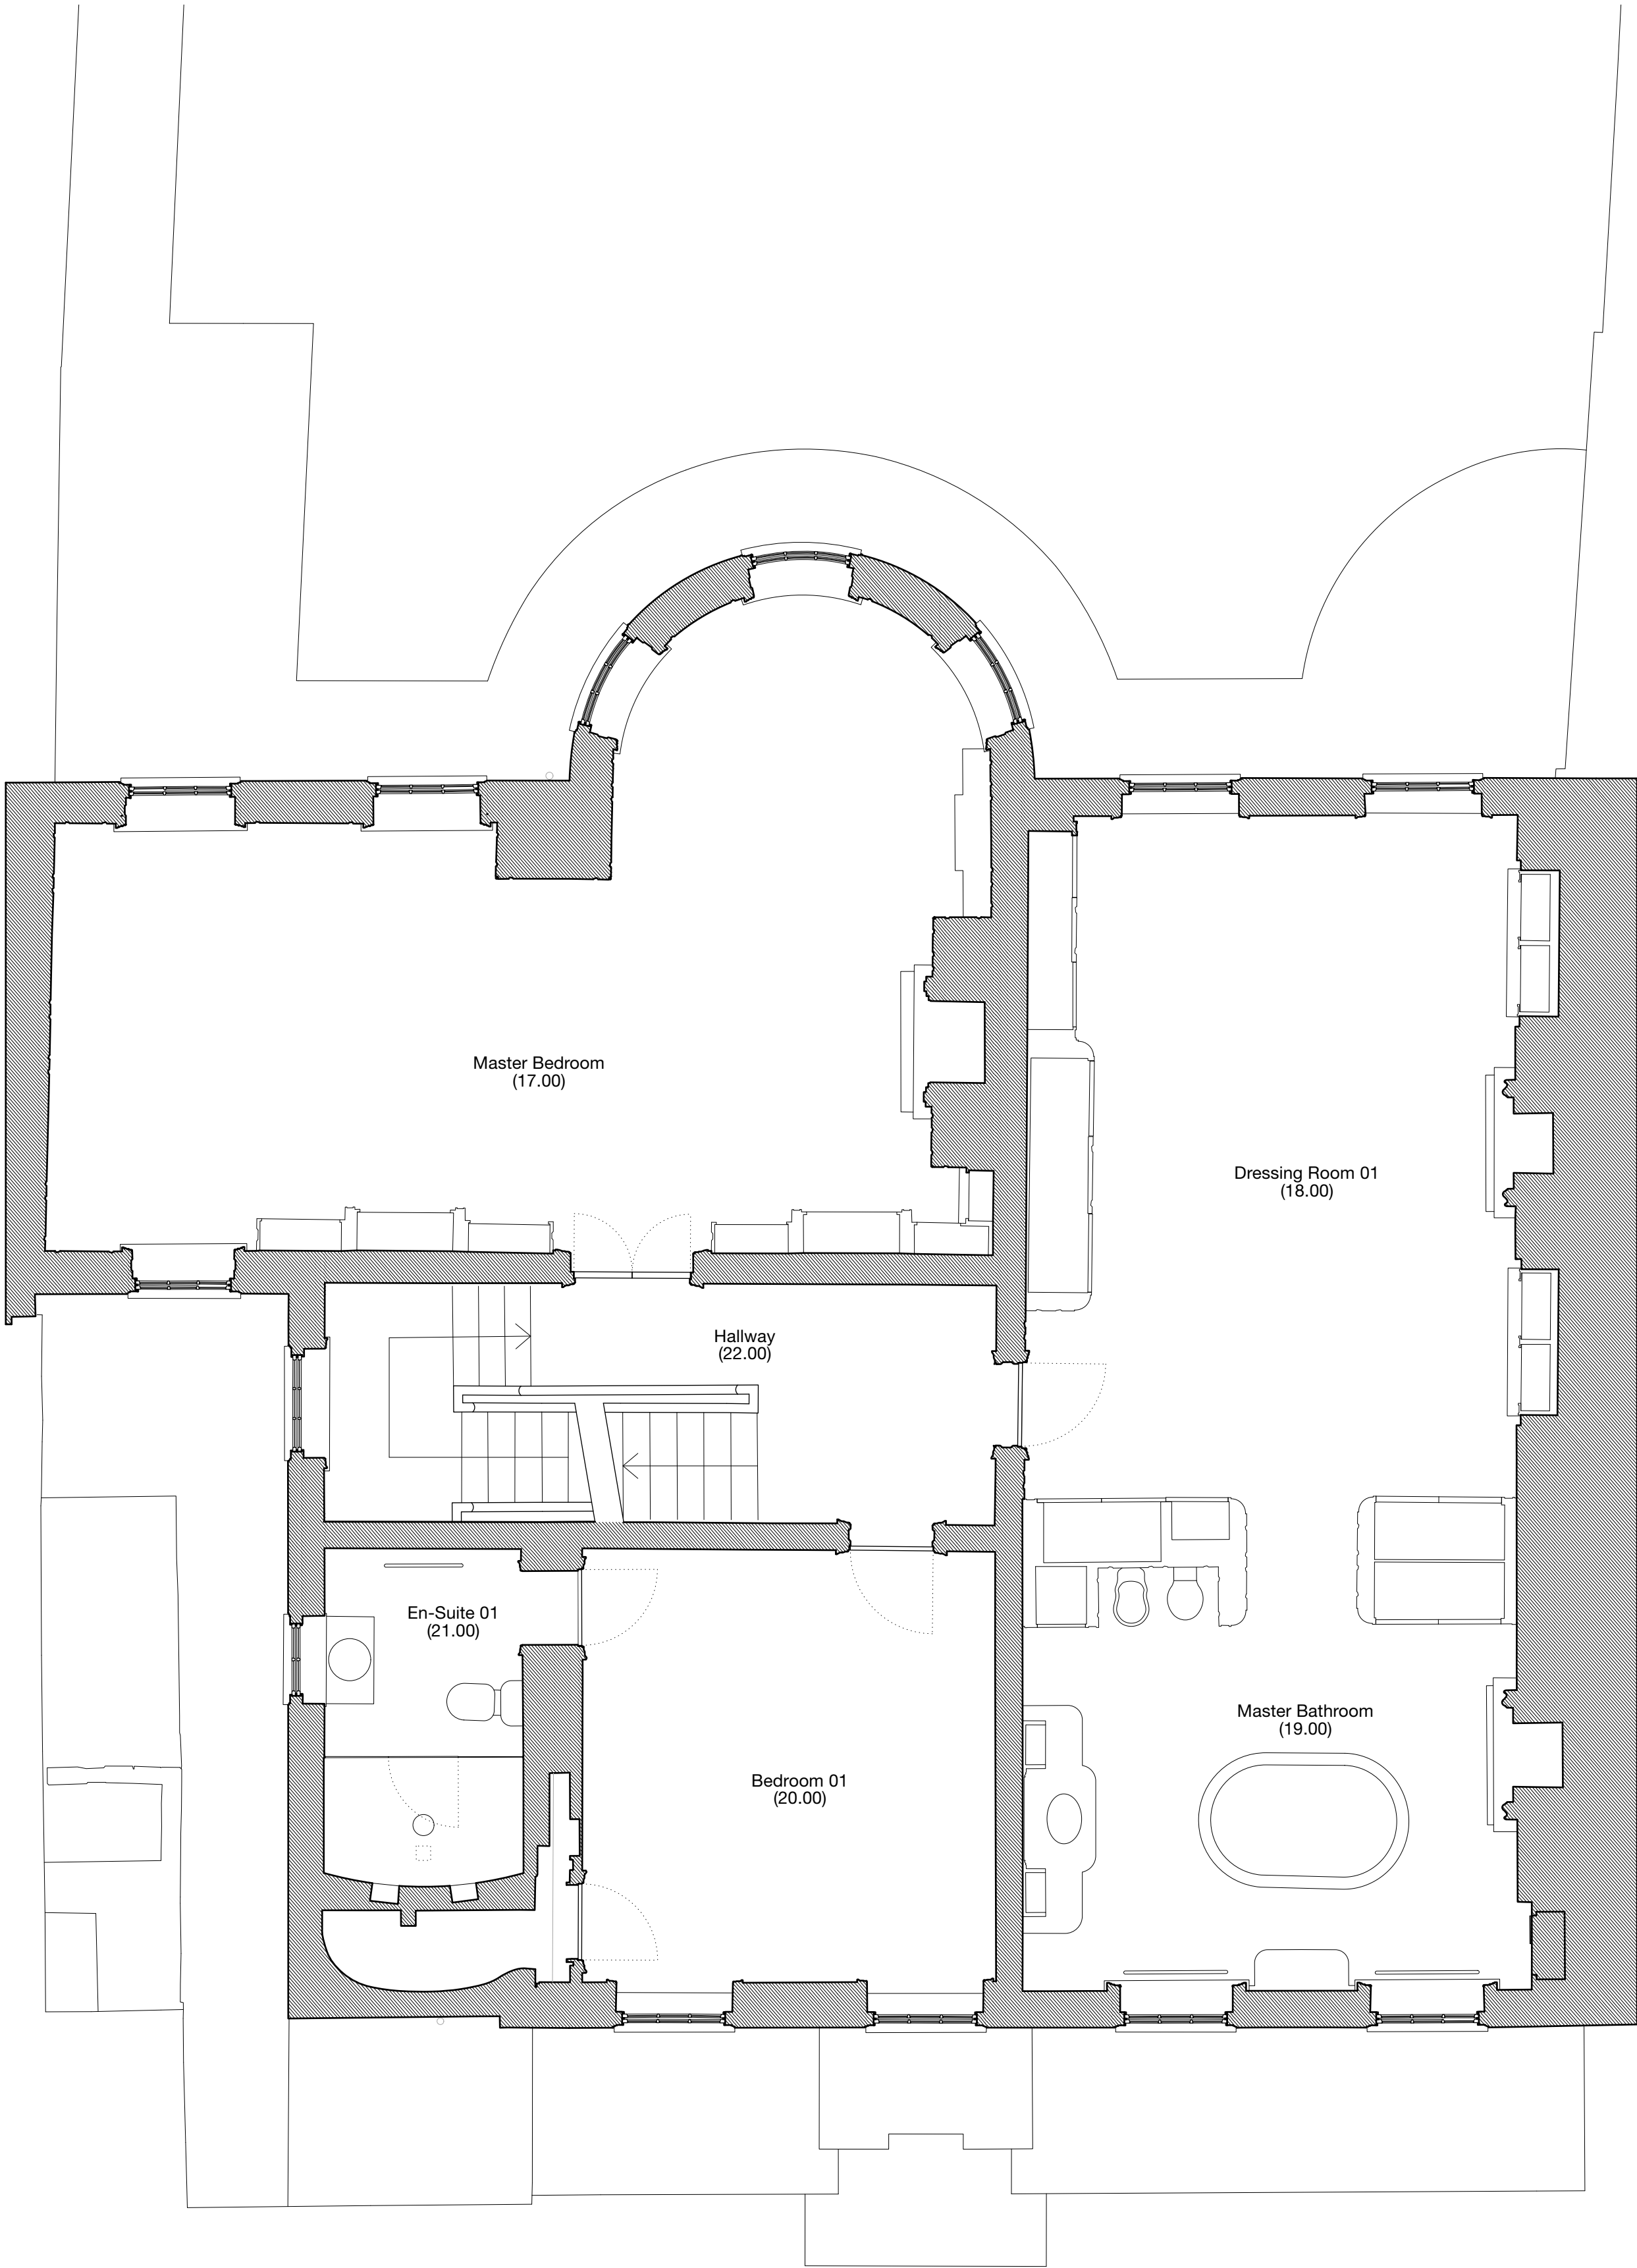

31/44
Architects

6 Osborn Street
London
E1 6TD
United Kingdom
+44 (0)20 3735 7820
London
3144architects.com

Client
No. 5 The Grove

Project
The Grove

Date
06/05/2021



Drawing name
Existing First Floor Plan

Drawing number
44/2022/PL 0004

Status

Drawn	Checked
FG	SD
Scale / Format	
1:50 / A1	
1:100 / A3	

Notes:
Room names shown on plan. Number system corresponds with Scope of Works document.

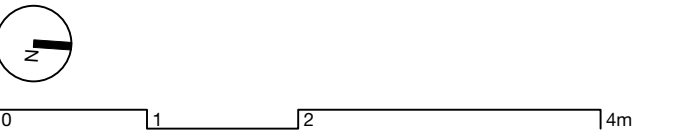
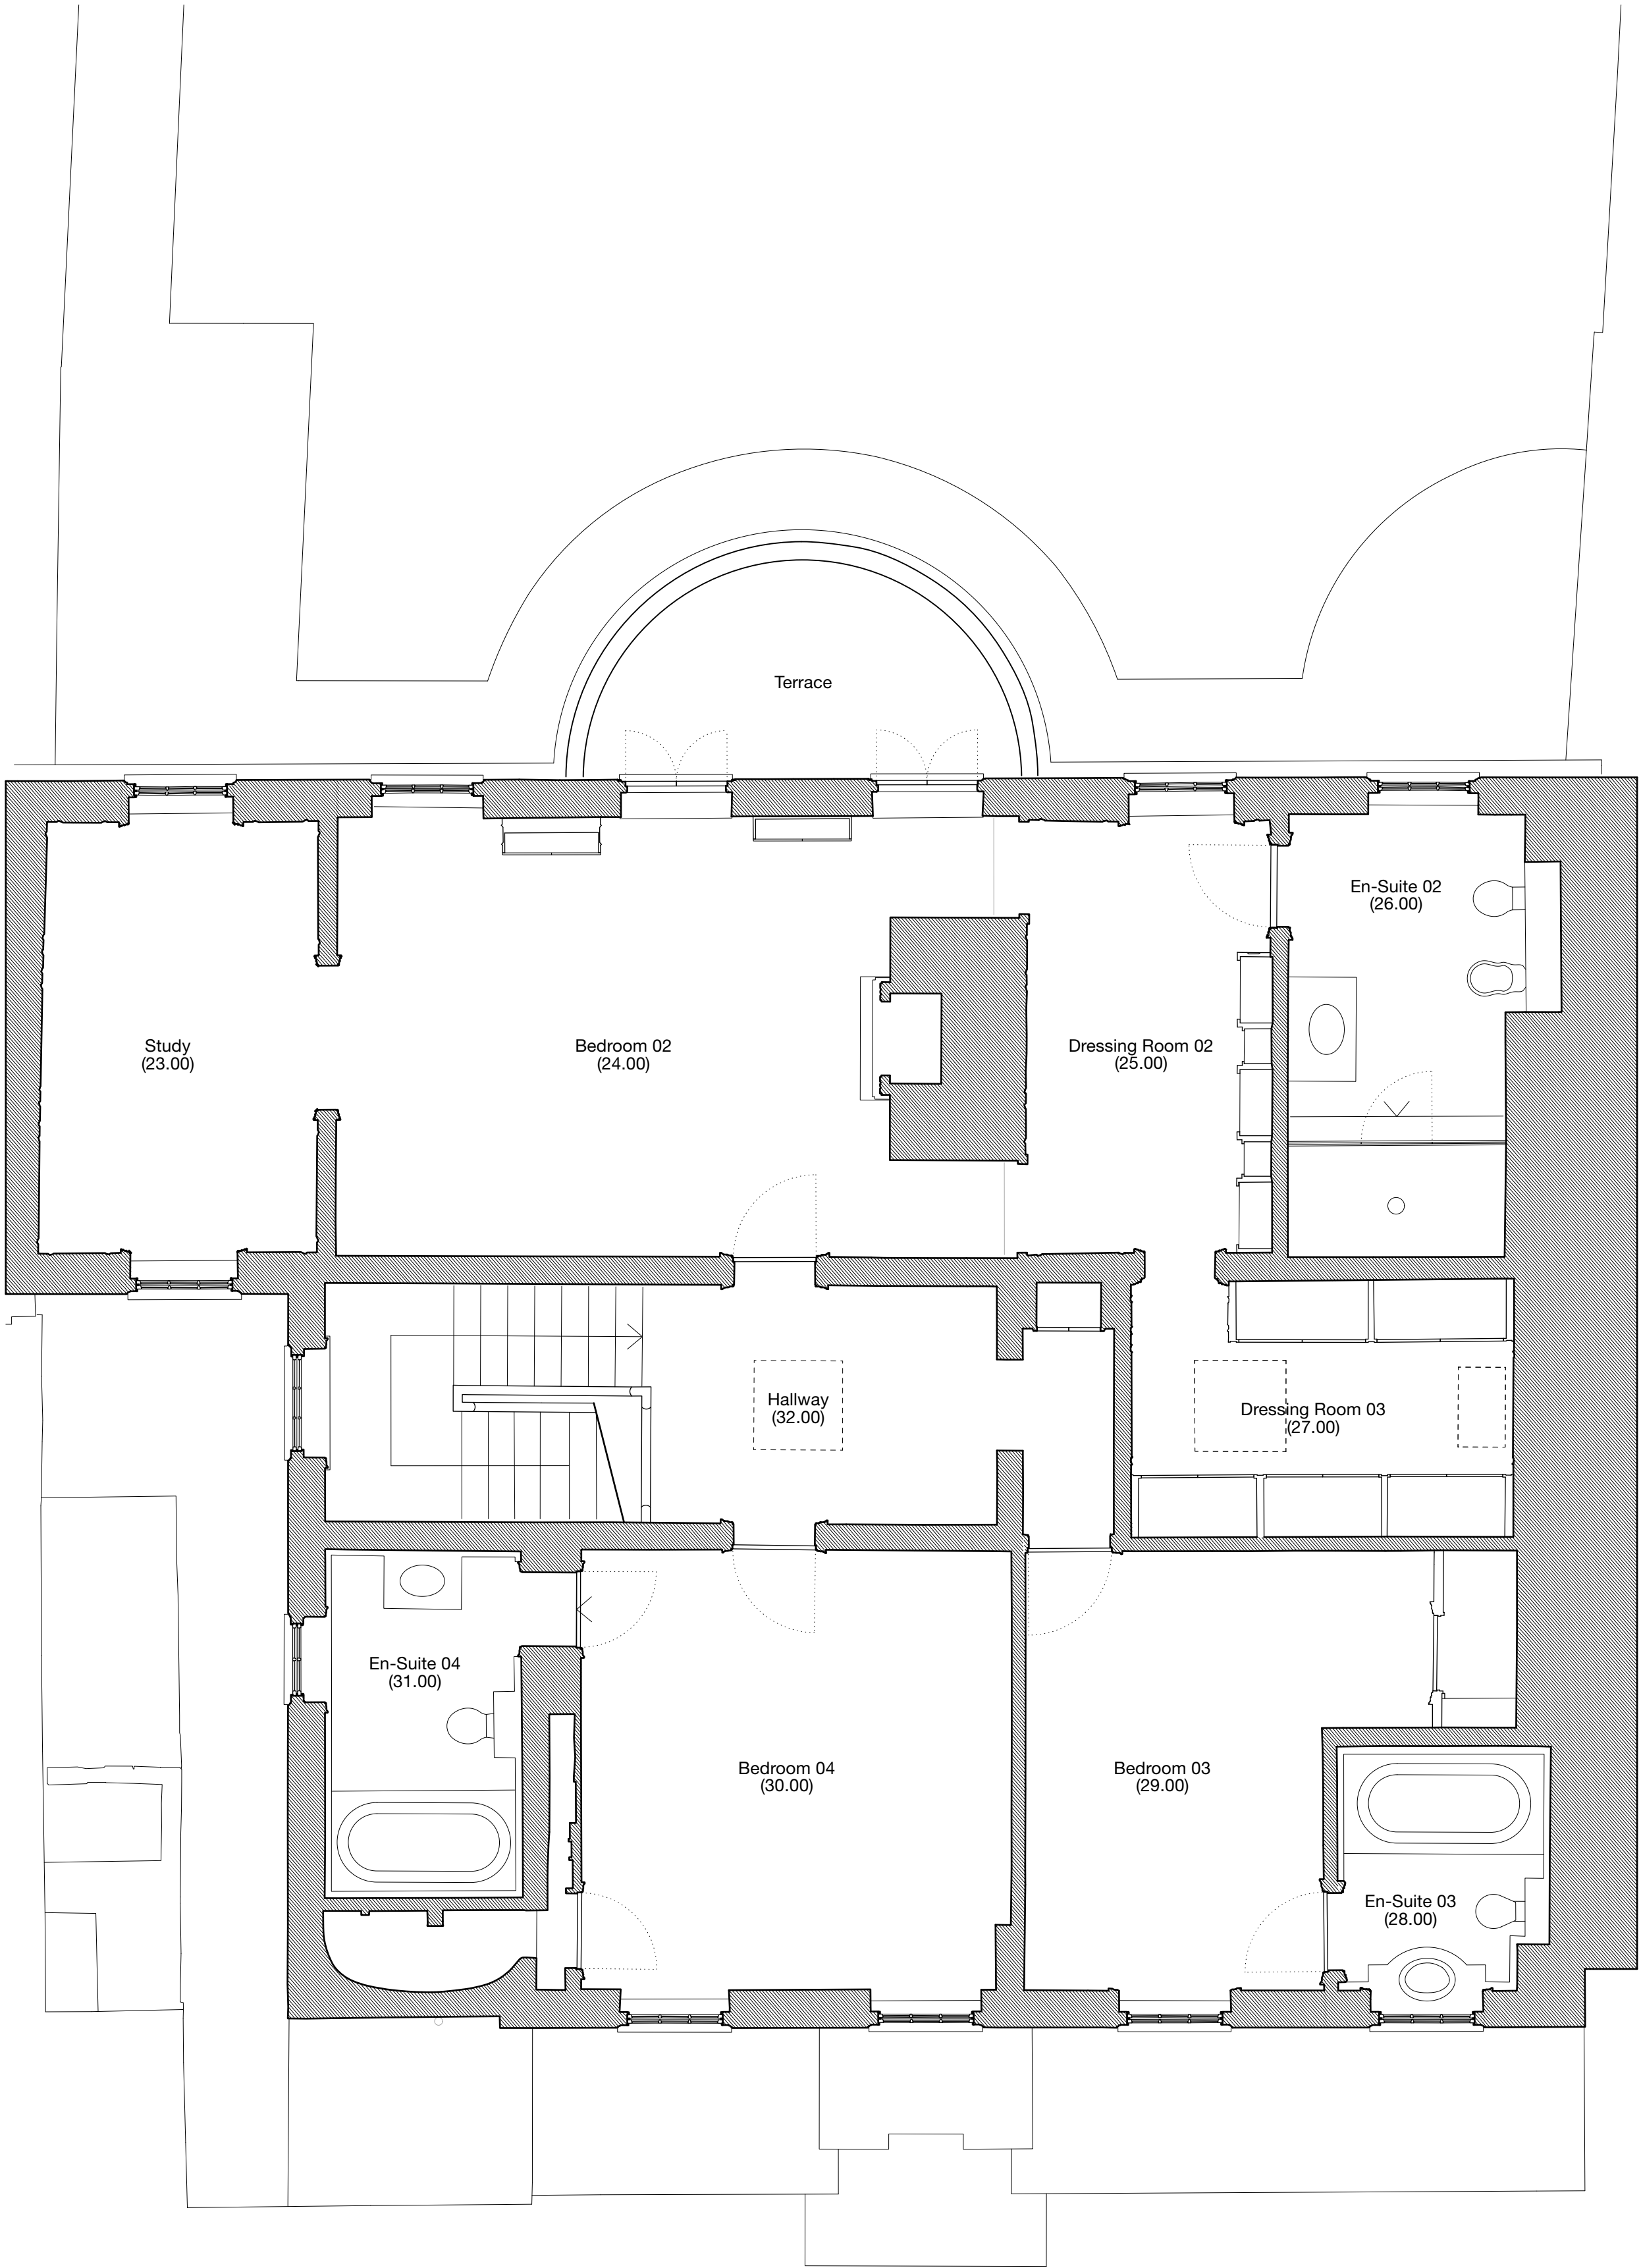


31/44 Architects
6 Osborn Street
London
E1 6TD
United Kingdom
+44 (0)20 3735 7820
London
3144architects.com

Client
No. 5 The Grove
Project
The Grove
Date
06/05/2021
Drawing name
Existing Second Floor Plan
Drawing number
44/2022/PL 0005

Status
Drawn / Checked
FG / SD
Scale / Format
1:50 / A1
1:100 / A3

Notes:
Room names shown on plan. Number system corresponds with Scope of Works document.

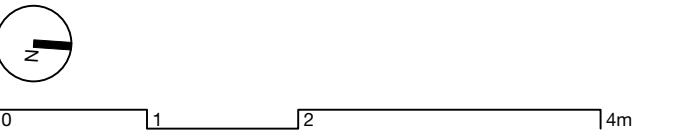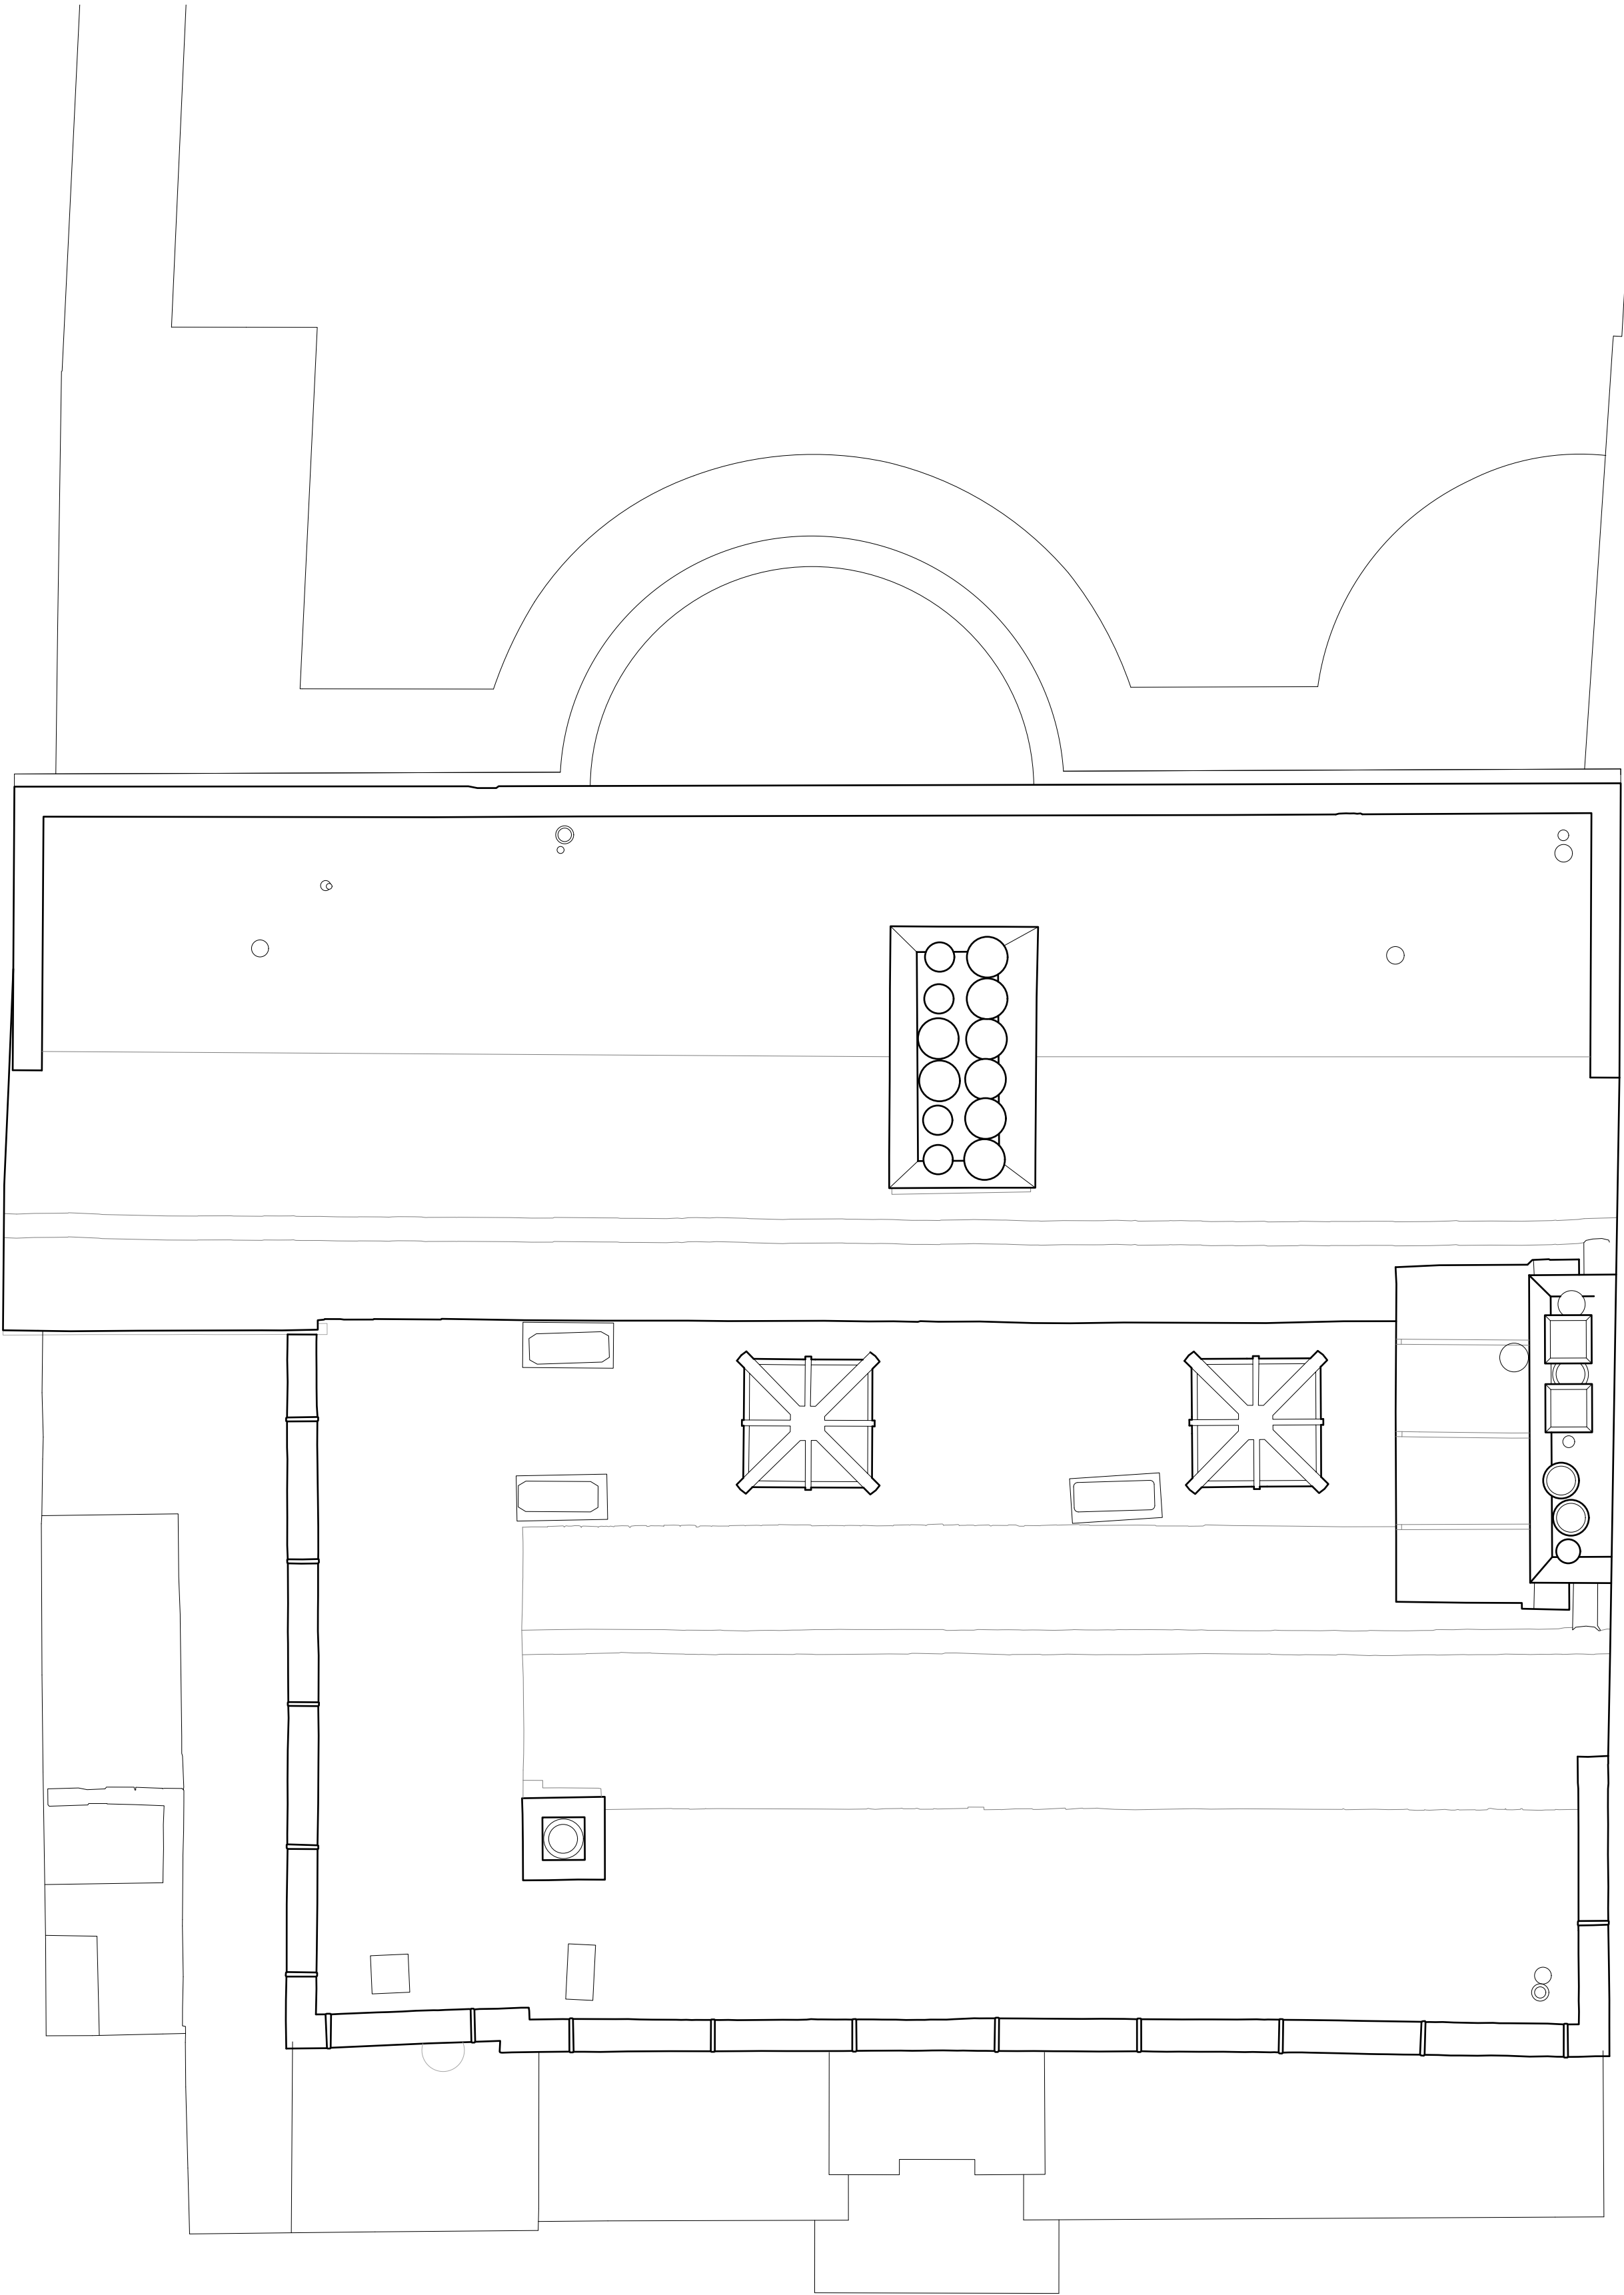

31/44
Architects

6 Osborn Street
London
E1 6TD
United Kingdom
+44 (0)20 3735 7820
London
3144architects.com

Client
No. 5 The Grove

Project
The Grove

Date
06/05/2021

Drawing name
Existing Roof Plan


Drawing number
44/2022/PL 0006

Status

Drawn Checked
FG SD

Scale / Format
1:50 / A1
1:100 / A3

Rev.	Date	Description	Drawn / Checked
© 31/44 Architects			
Do not scale from this drawing.			
All dimensions to be verified on site.			
This drawing is to be read in conjunction with all consultants information.			
Any discrepancies to be reported immediately to the Architect.			
Drawing may be scaled for planning purposes.			

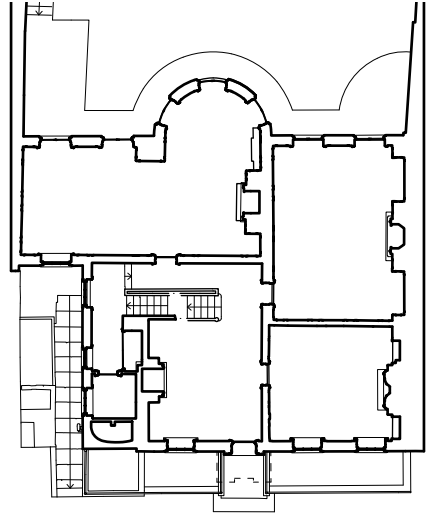

31/44
Architects

6 Osborn Street
London
E1 6TD
United Kingdom
+44 (0)20 3735 7820
London
3144architects.com

Client
No. 5 The Grove

Project
The Grove

Date
06/05/2021

Drawing name
Existing Front Elevation (East)

Drawing number
44/2022/PL 0007


Status

Drawn Checked
FG SD

Scale / Format
1:50 / A1
1:100 / A3

Rev.	Date	Description	Drawn / Checked
------	------	-------------	-----------------

© 31/44 Architects
Do not scale from this drawing.
All dimensions to be verified on site.
This drawing is to be read in conjunction with all consultants information.
Any discrepancies to be reported immediately to the Architect.
Drawing may be scaled for planning purposes.

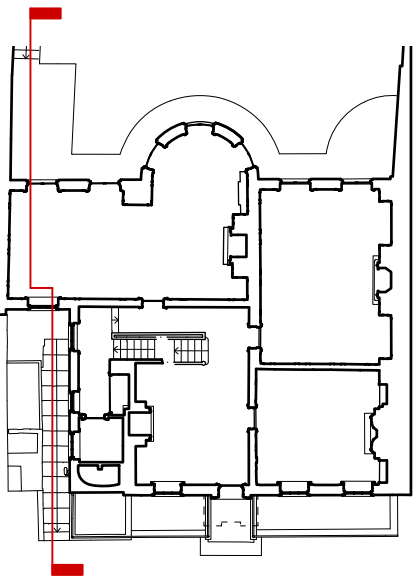

0 1 2 4m

31/44
Architects

6 Osborn Street
London
E1 6TD
United Kingdom
+44 (0)20 3735 7820
London
3144architects.com

Client
No. 5 The Grove

Project
The Grove

Date
06/05/2021

Drawing name
Existing Side Elevation (South)

Drawing number
44/2022/PL 0008


Status

Drawn Checked
FG SD

Scale / Format
1:50 / A1
1:100 / A3

Rev.	Date	Description	Drawn / Checked
------	------	-------------	-----------------

© 31/44 Architects
Do not scale from this drawing.
All dimensions to be verified on site.
This drawing is to be read in conjunction with all consultants information.
Any discrepancies to be reported immediately to the Architect.
Drawing may be scaled for planning purposes.

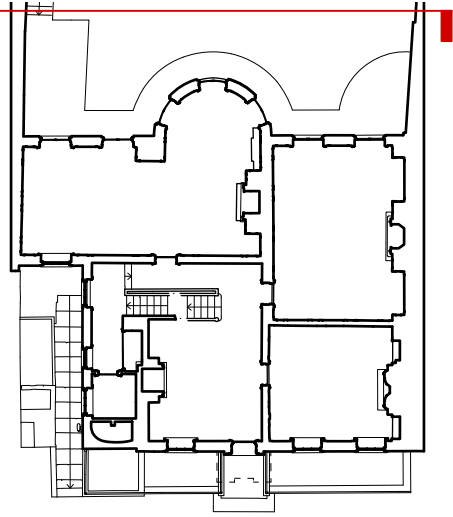

0 1 2 4m

31/44
Architects

6 Osborn Street
London
E1 6TD
United Kingdom
+44 (0)20 3735 7820
London
3144architects.com

Client
No. 5 The Grove

Project
The Grove

Date
06/05/2021

Drawing name
Existing Rear Elevation (West)

Drawing number
44/2022/PL 0009

Status


Drawn
FG

Checked
SD

Scale / Format
1:50 / A1
1:100 / A3

Rev.	Date	Description	Drawn / Checked
------	------	-------------	-----------------

© 31/44 Architects
Do not scale from this drawing.
All dimensions to be verified on site.
This drawing is to be read in conjunction with all consultants information.
Any discrepancies to be reported immediately to the Architect.
Drawing may be scaled for planning purposes.

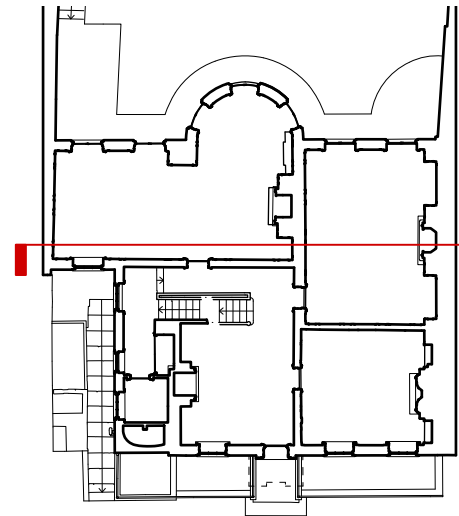

0 1 2 4m

31/44
Architects

6 Osborn Street
London
E1 6TD
United Kingdom
+44 (0)20 3735 7820
London
3144architects.com

Client
No. 5 The Grove

Project
The Grove

Date
06/05/2021

Drawing name
Existing Section AA


Drawing number
44/2022/PL 0010

Status


Drawn / Checked
FG / SD
Scale / Format
1:50 / A1
1:100 / A3

Rev.	Date	Description	Drawn / Checked
------	------	-------------	-----------------

© 31/44 Architects
Do not scale from this drawing.
All dimensions to be verified on site.
This drawing is to be read in conjunction with all consultants information.
Any discrepancies to be reported immediately to the Architect.
Drawing may be scaled for planning purposes.

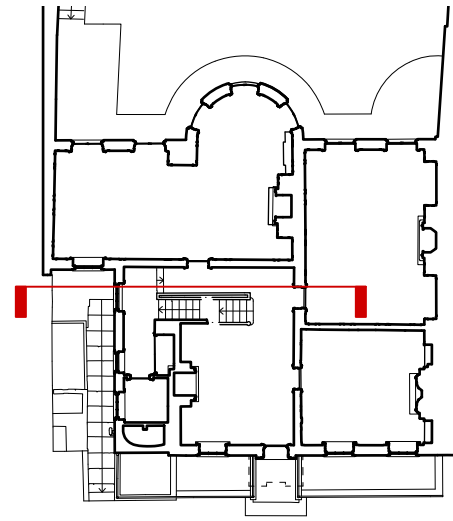

Part section to
show staircase

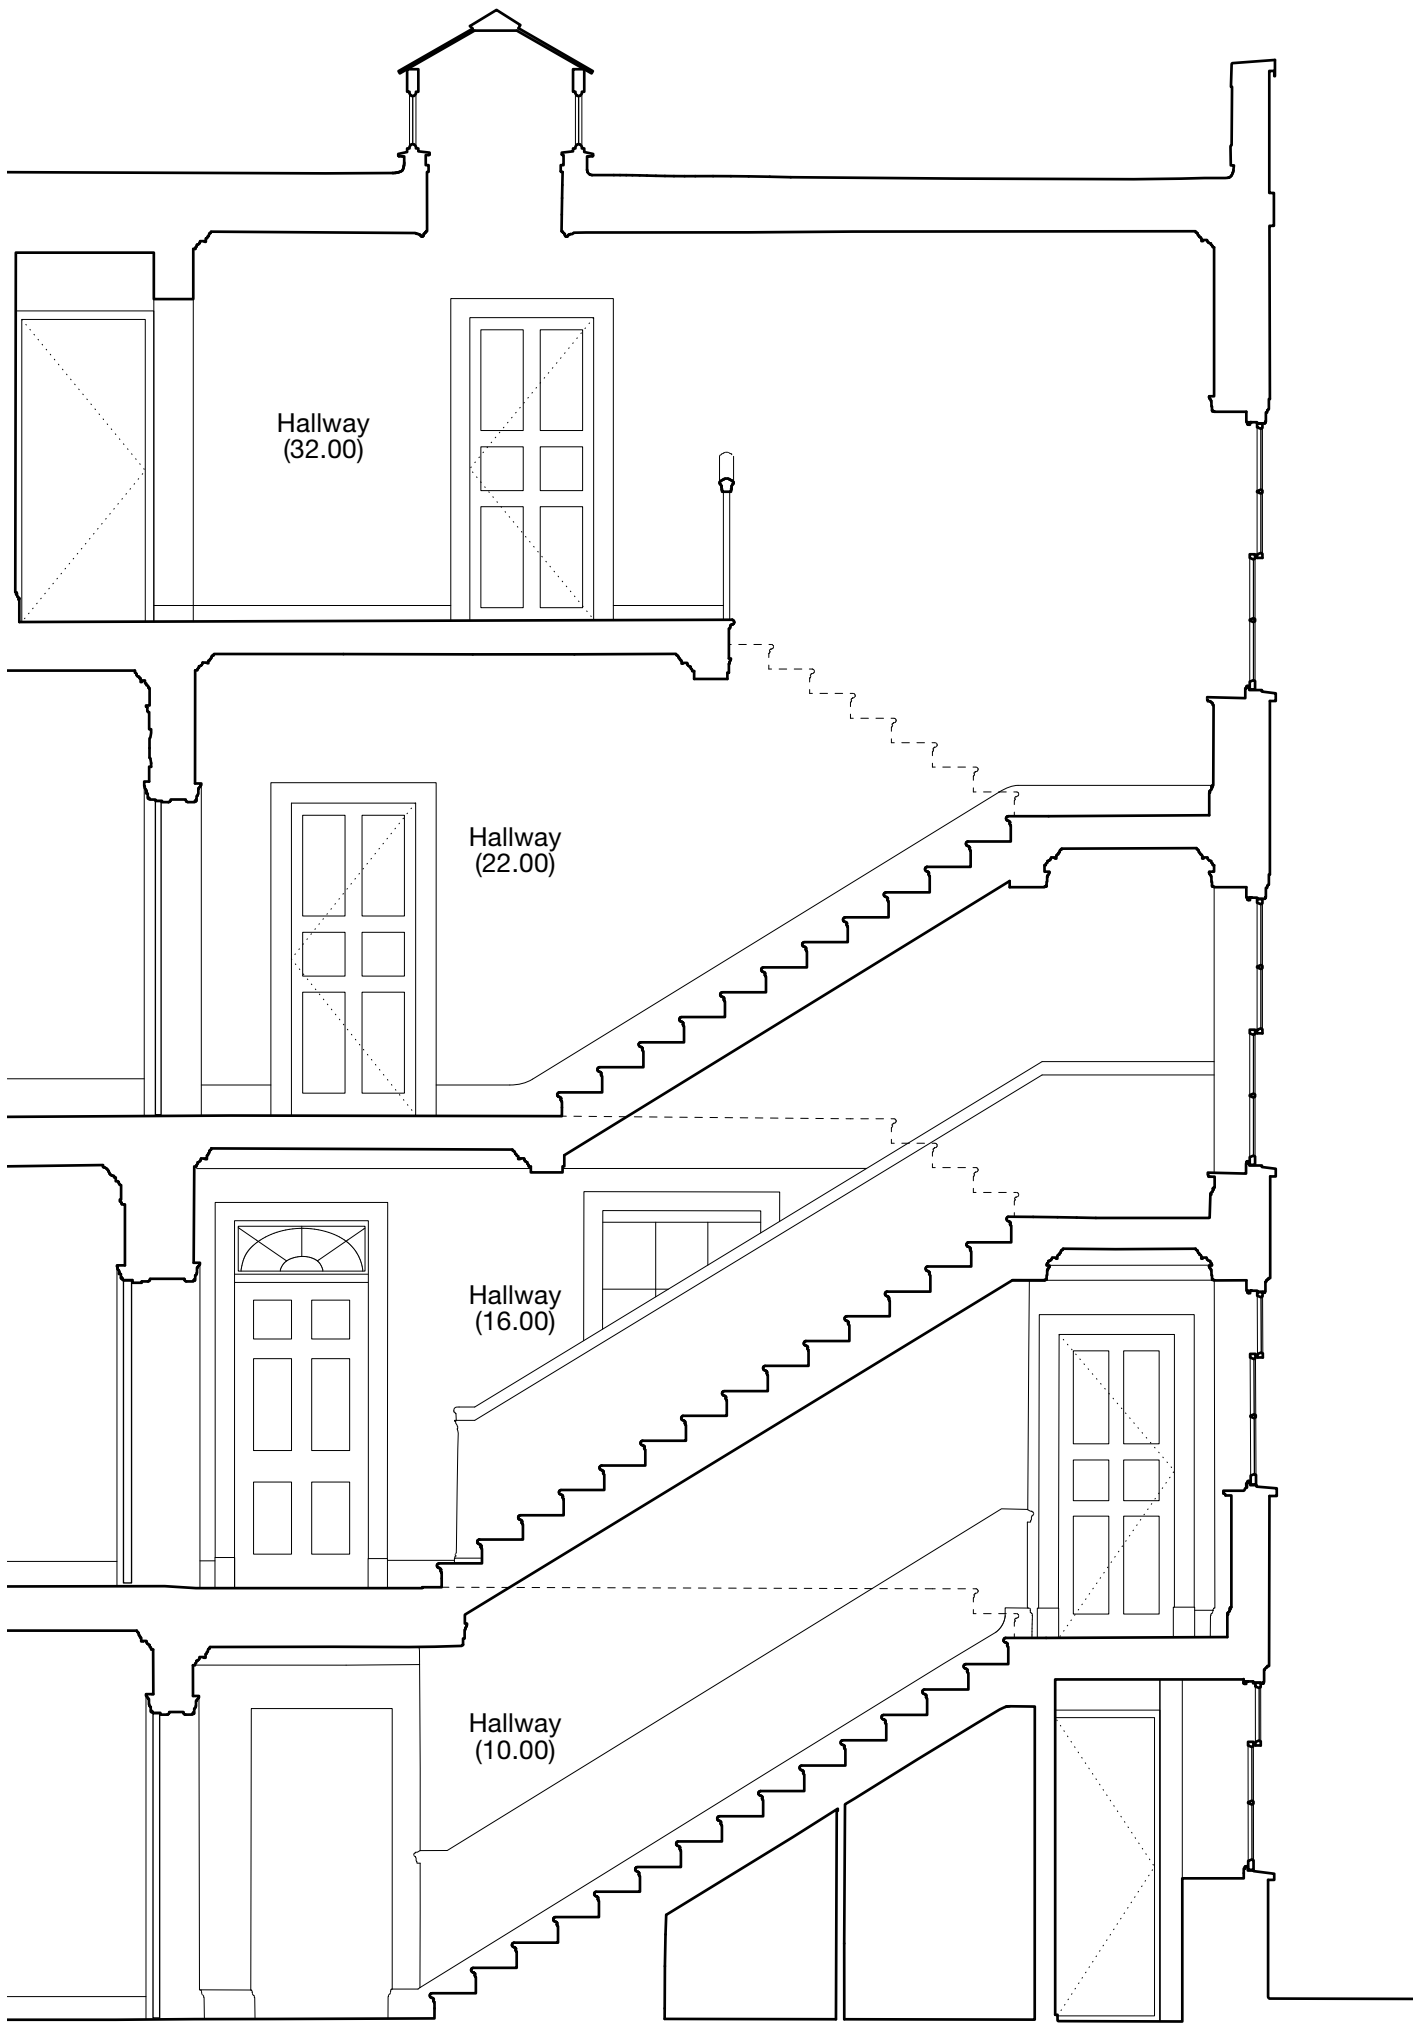

0 1 2 4m

31/44
Architects

6 Osborn Street
London
E1 6TD
United Kingdom
+44 (0)20 3735 7820
London@
3144architects.com

Client
No. 5 The Grove

Status

Project
The Grove

Date
06/05/2021

Drawn
FG

Checked
SD

Drawing name
Existing Section BB


Scale / Format
1:50 / A1
1:100 / A3

Drawing number
44/2022/PL 0011

Rev.	Date	Description	Drawn / Checked
------	------	-------------	-----------------

© 31/44 Architects
Do not scale from this drawing.
All dimensions to be verified on site.
This drawing is to be read in conjunction with all consultants information.
Any discrepancies to be reported immediately to the Architect.

Drawing may be scaled for planning purposes.

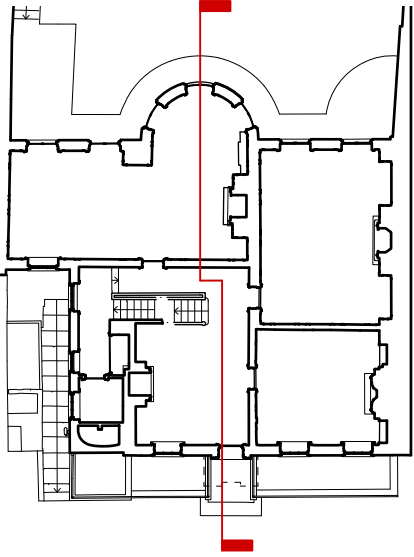

0 2 4m

31/44
Architects

6 Osborn Street
London
E1 6TD
United Kingdom
+44 (0)20 3735 7820
London@
3144architects.com

Client
No. 5 The Grove

Project
The Grove

Date
06/05/2021

Drawing name
Existing Section CC

Drawing number

44/2022/PL 0012

Status

Drawn Checked
FG SD

Scale / Format
1:50 / A1

1:100 / A3

Rev.	Date	Description	Drawn / Checked
------	------	-------------	-----------------

© 31/44 Architects
Do not scale from this drawing.
All dimensions to be verified on site.
This drawing is to be read in conjunction with all consultants information.
Any discrepancies to be reported immediately to the Architect.
Drawing may be scaled for planning purposes.