

31/44
Architects

6 Osborn Street
London
E1 6TD
United Kingdom
+44 (0)20 3735 7820
London E1
3144architects.com

Client
No. 5 The Grove

Project
The Grove

Date
06/05/2021

Drawing name
Proposed Location Plan



Drawing number
44/2022/PL 2001

Status

Drawn Checked
FG SD

Scale / Format
1:200 / A1
1:400 / A3

Rev.	Date	Description	Drawn / Checked
©	31/44	Architects	
Do not scale from this drawing. All dimensions to be verified on site. This drawing is to be read in conjunction with all consultants information. Any discrepancies to be reported immediately to the Architect.			
Drawing may be scaled for planning purposes.			

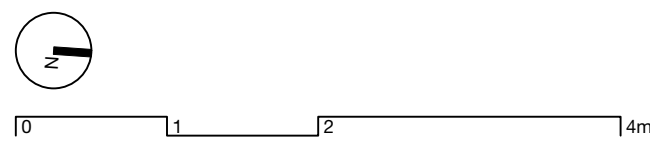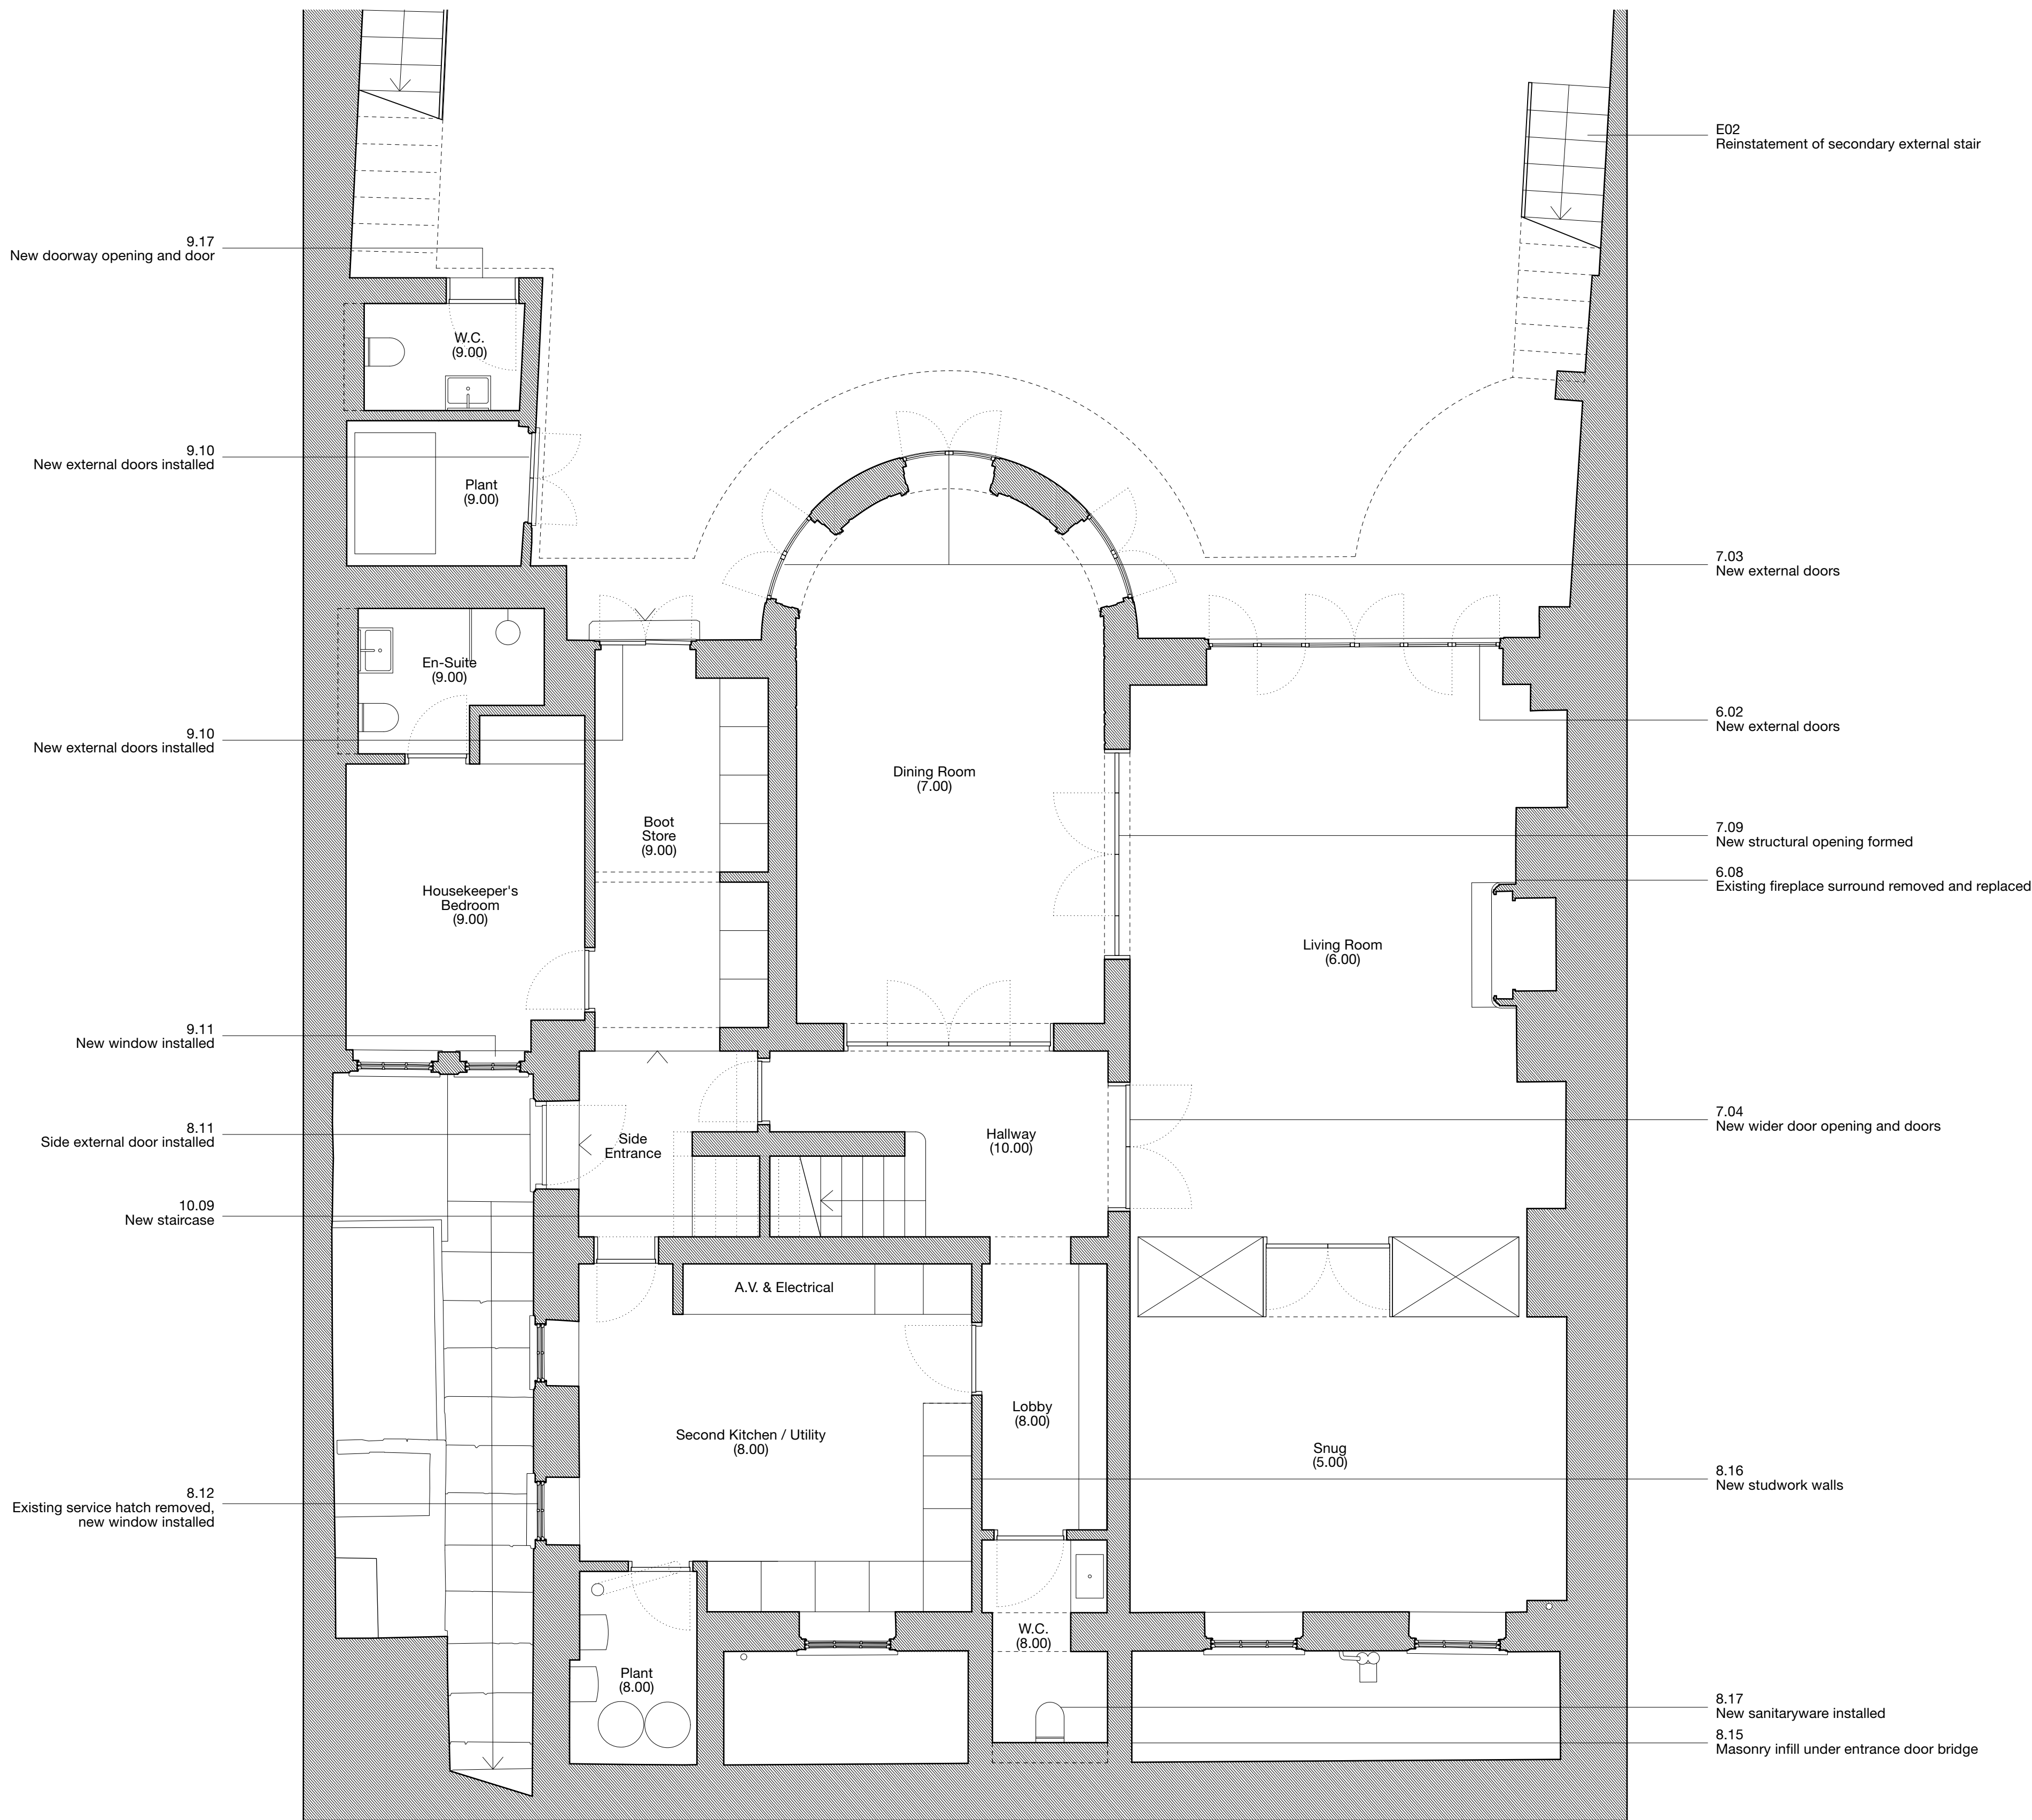

31/44
Architects

6 Osborn Street
London
E1 6TD
United Kingdom
+44 (0)20 3735 7820
London
3144architects.com

Client
No. 5 The Grove
Project
The Grove

Status



Date
06/05/2021
Drawing name
Proposed Lower Ground Floor Plan
Drawing number
44/2022/PL 2002

Drawn
FG
Scale / Format
1:50 / A1
1:100 / A3

Checked
SD

Rev.	Date	Description	Drawn / Checked
------	------	-------------	-----------------

© 31/44 Architects
Do not scale from this drawing.
All dimensions to be verified on site.
This drawing is to be read in conjunction with all consultants information.
Any discrepancies to be reported immediately to the Architect.
Drawing may be scaled for planning purposes.

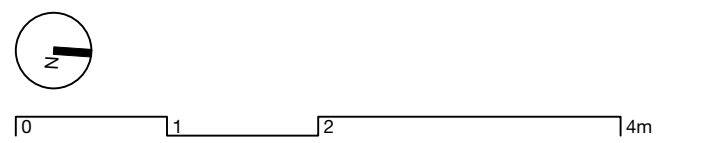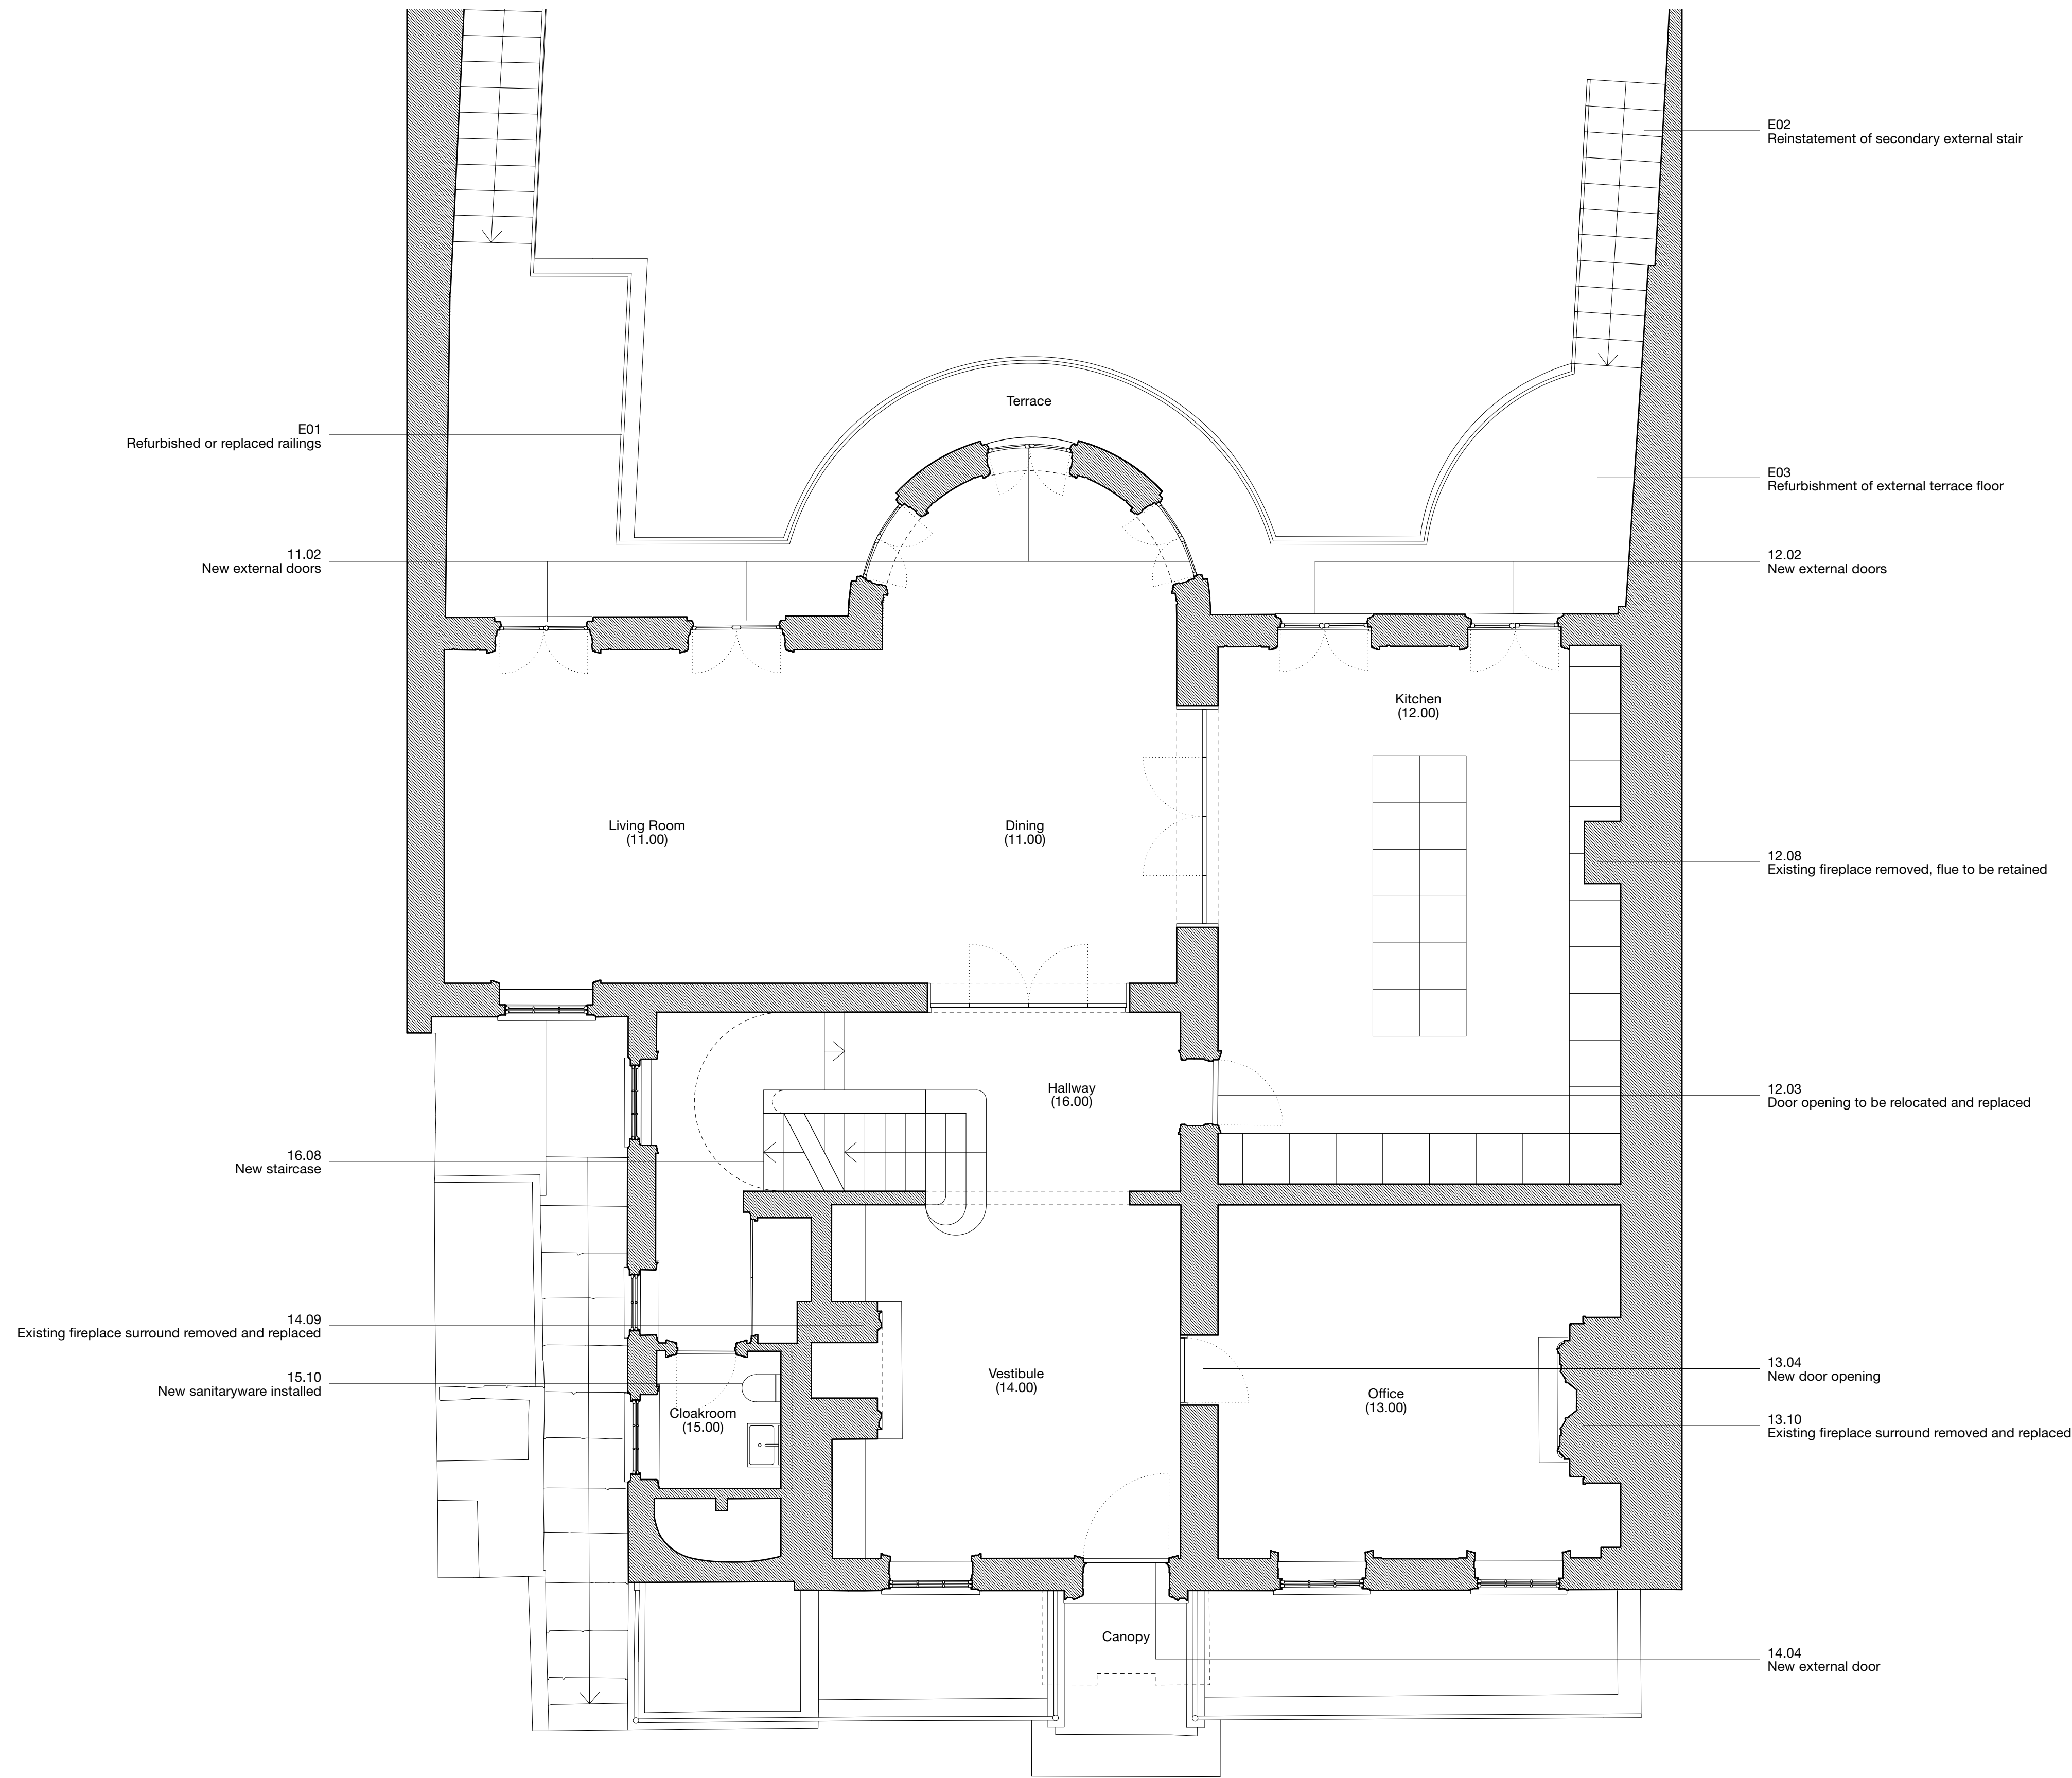

31/44
Architects

6 Osborn Street
London
E1 6TD
United Kingdom
+44 (0)20 3735 7820
London
3144architects.com



Client
No. 5 The Grove
Project
The Grove
Date
06/05/2021
Drawing name
Proposed Upper Ground Floor Plan
Drawing number
44/2022/PL 2003

Status
Drawn
FG
1:50 / A1
1:100 / A3

Checked
SD
Format
A1
A3

Rev.	Date	Description	Drawn / Checked

© 31/44 Architects
Do not scale from this drawing.
All dimensions to be verified on site.
This drawing is to be read in conjunction with all consultants information.
Any discrepancies to be reported immediately to the Architect.
Drawing may be scaled for planning purposes.

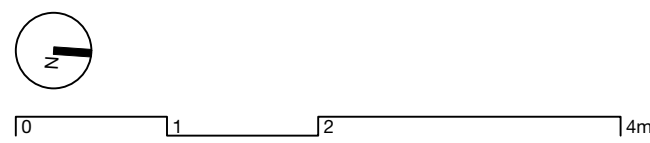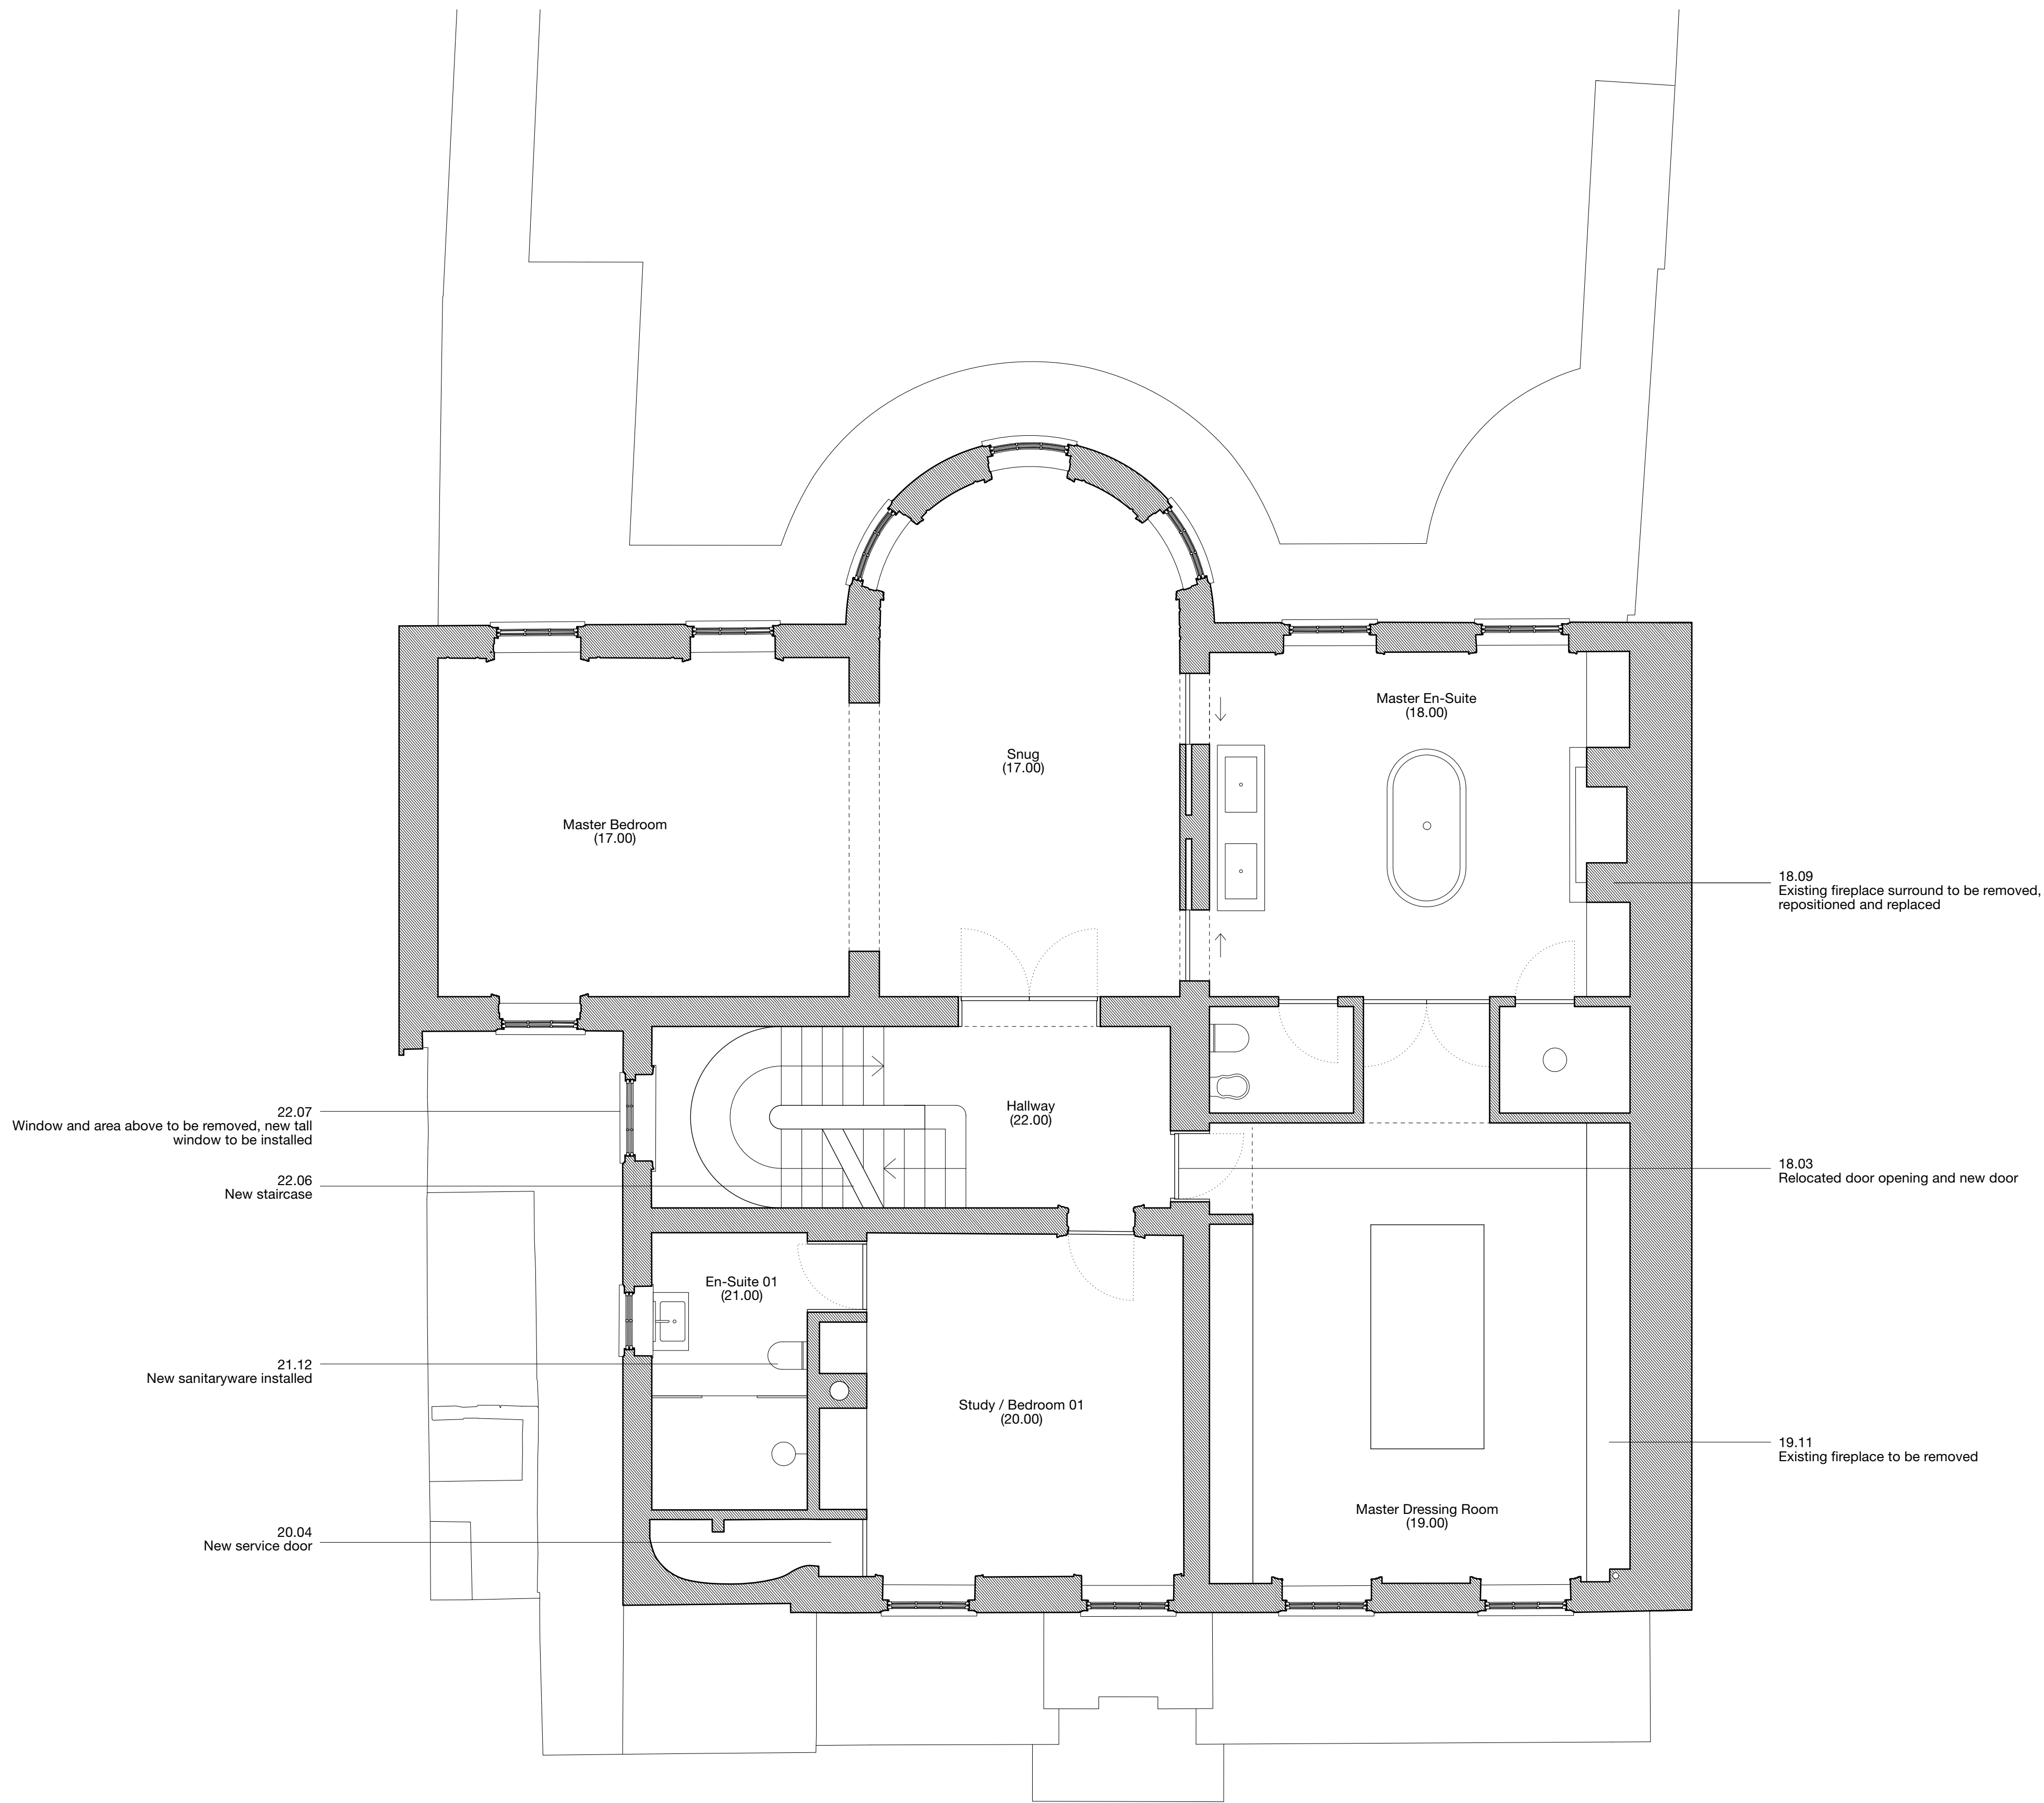

31/44
Architects

6 Osborn Street
London
E1 6TD
United Kingdom
+44 (0)20 3735 7820
London@
3144architects.com

Client
No. 5 The Grove

Project
The Grove

Date
06/05/2021

Drawing name
Proposed First Floor Plan

Drawing number
44/2022/PL 2004



Status

Drawn Checked
FG SD

Scale / Format
1:50 / A1
1:100 / A3

Rev.	Date	Description	Drawn / Checked
------	------	-------------	-----------------

© 31/44 Architects
Do not scale from this drawing.
All dimensions to be verified on site.
This drawing is to be read in conjunction with all consultants information.
Any discrepancies to be reported immediately to the Architect.
Drawing may be scaled for planning purposes.

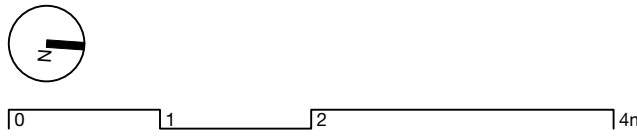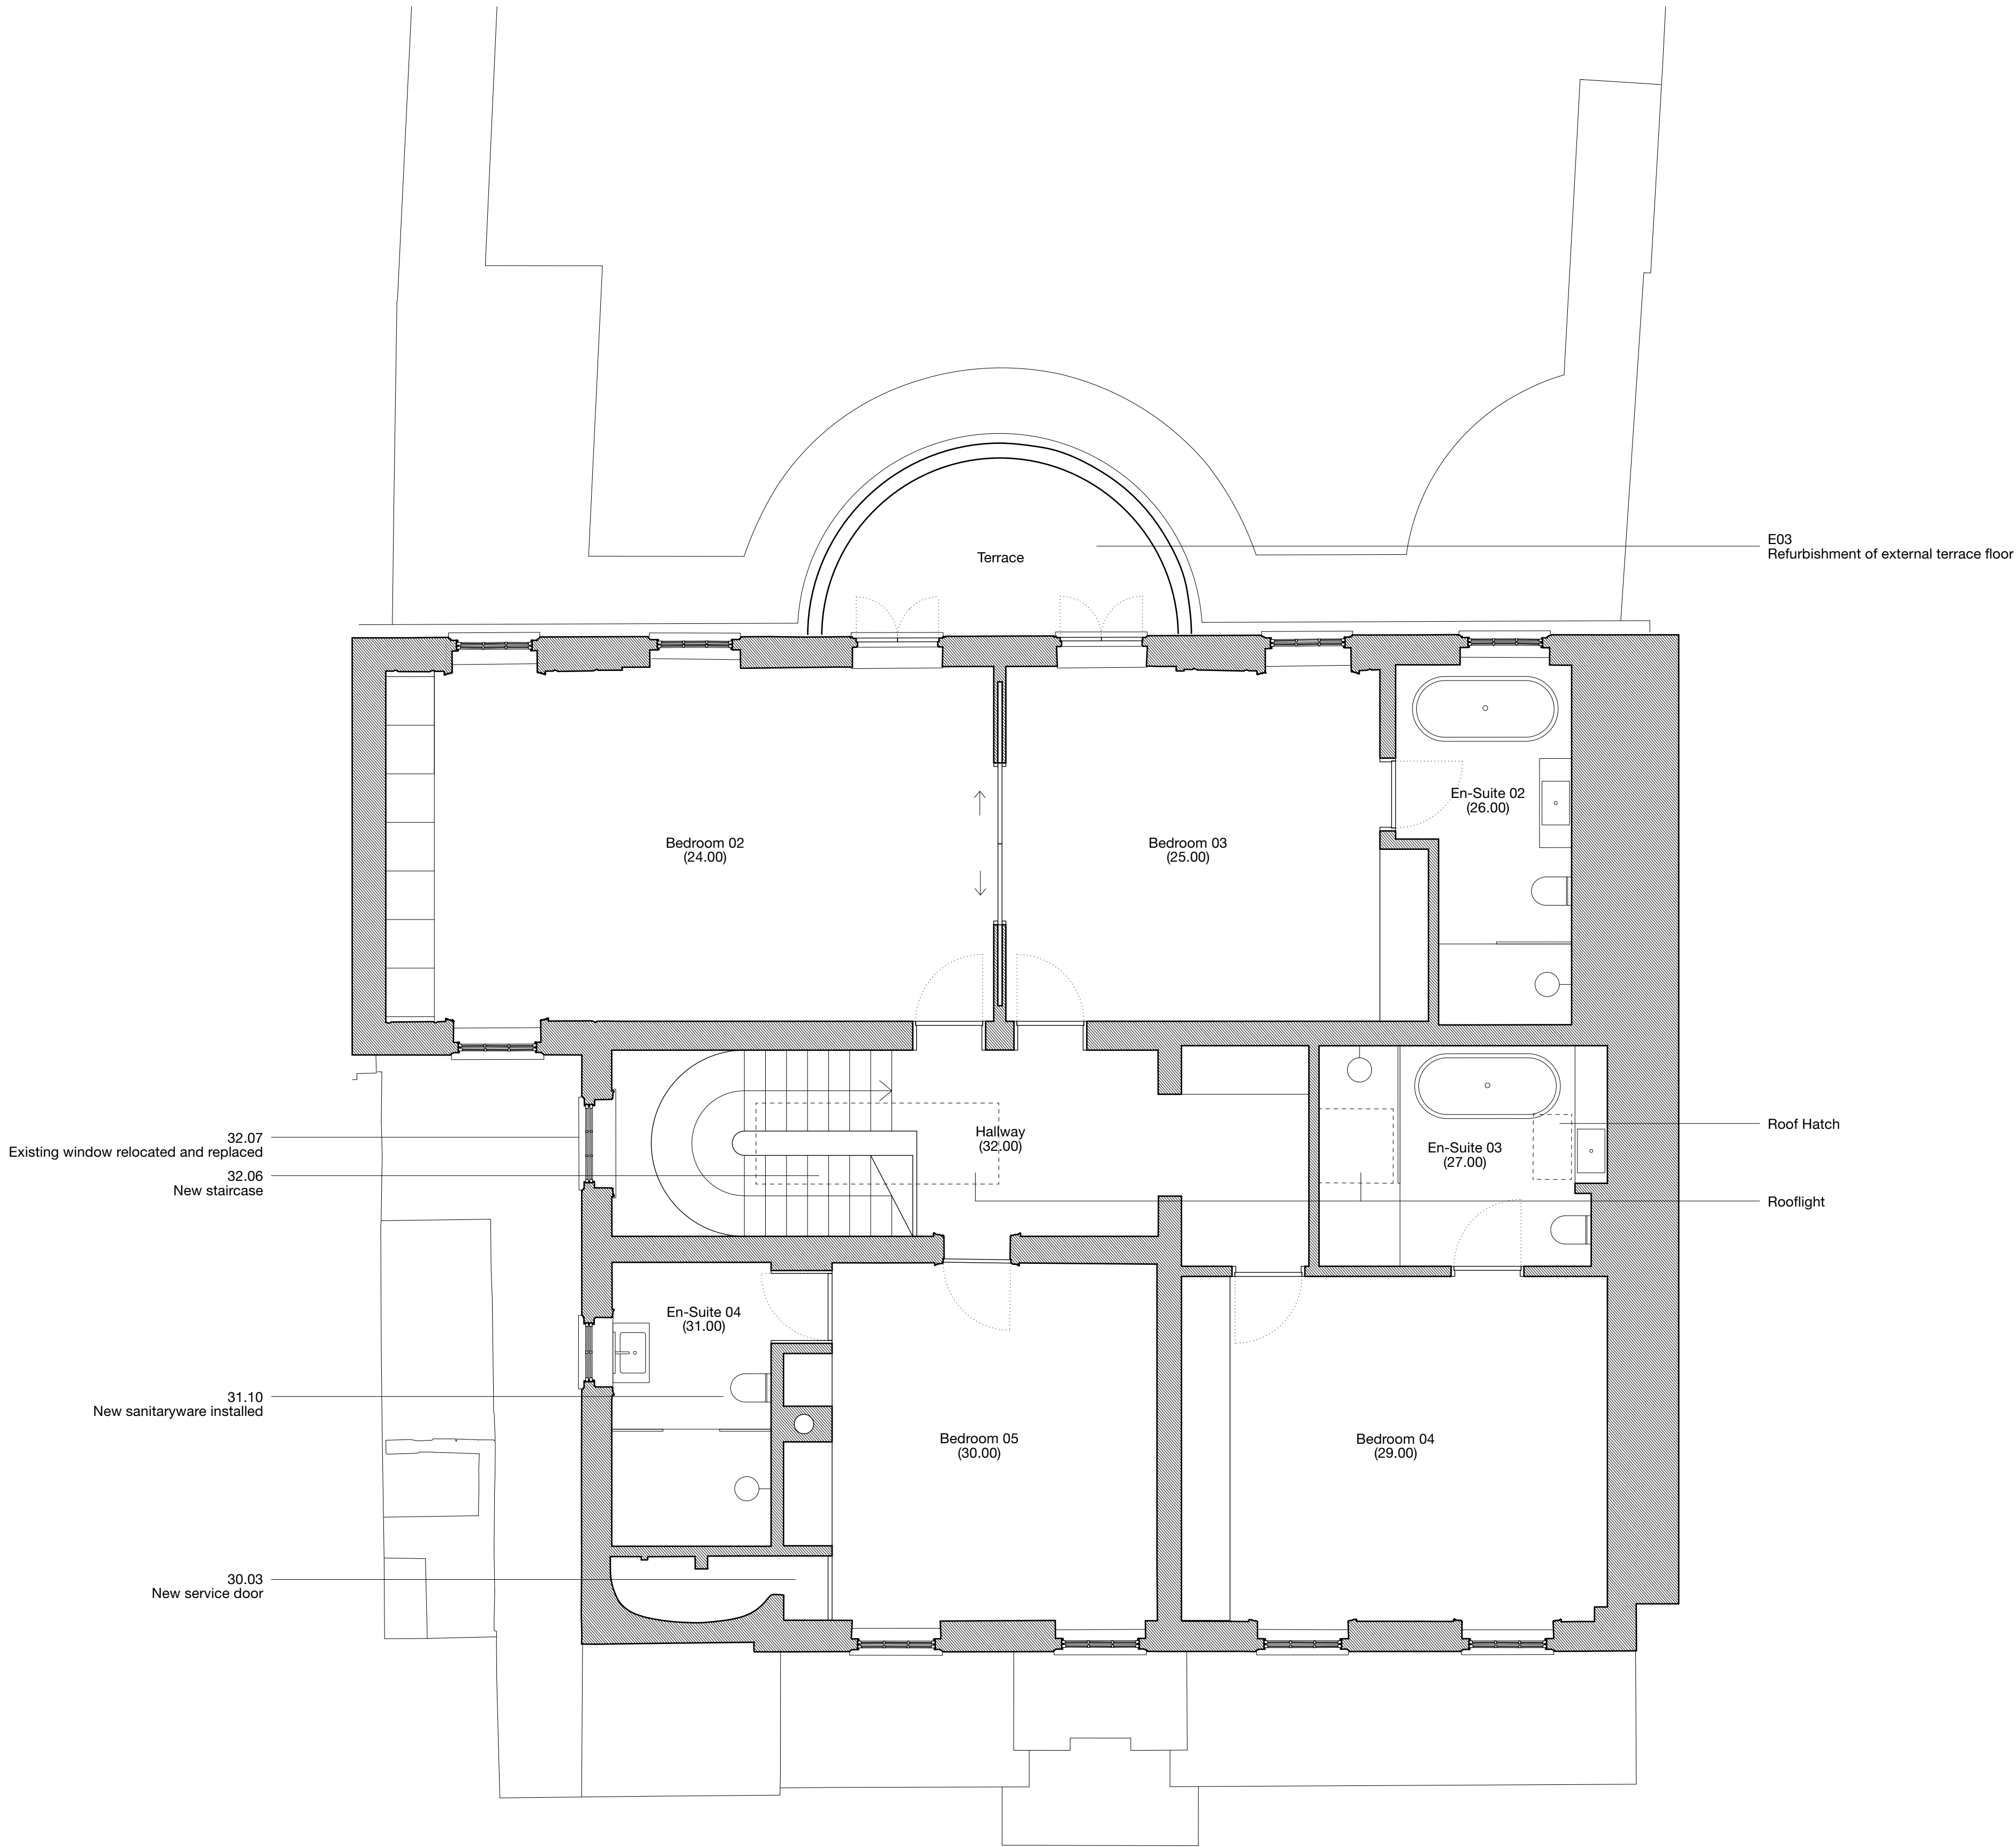

31/44
Architects

6 Osborn Street
London
E1 6TD
United Kingdom
+44 (0)20 3735 7820
London
3144architects.com

Client
No. 5 The Grove

Project
The Grove

Date
06/05/2021

Drawing name
Proposed Second Floor Plan

Drawing number
44/2022/PL 2005

Status

Drawn
FG

Checked
SD



Scale / Format
1:50 / A1
1:100 / A3

Rev.	Date	Description	Drawn / Checked

© 31/44 Architects

Do not scale from this drawing.
All dimensions to be verified on site.
This drawing is to be read in conjunction with all consultants information.
Any discrepancies to be reported immediately to the Architect.

Drawing may be scaled for planning purposes.

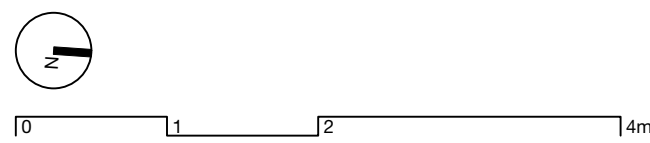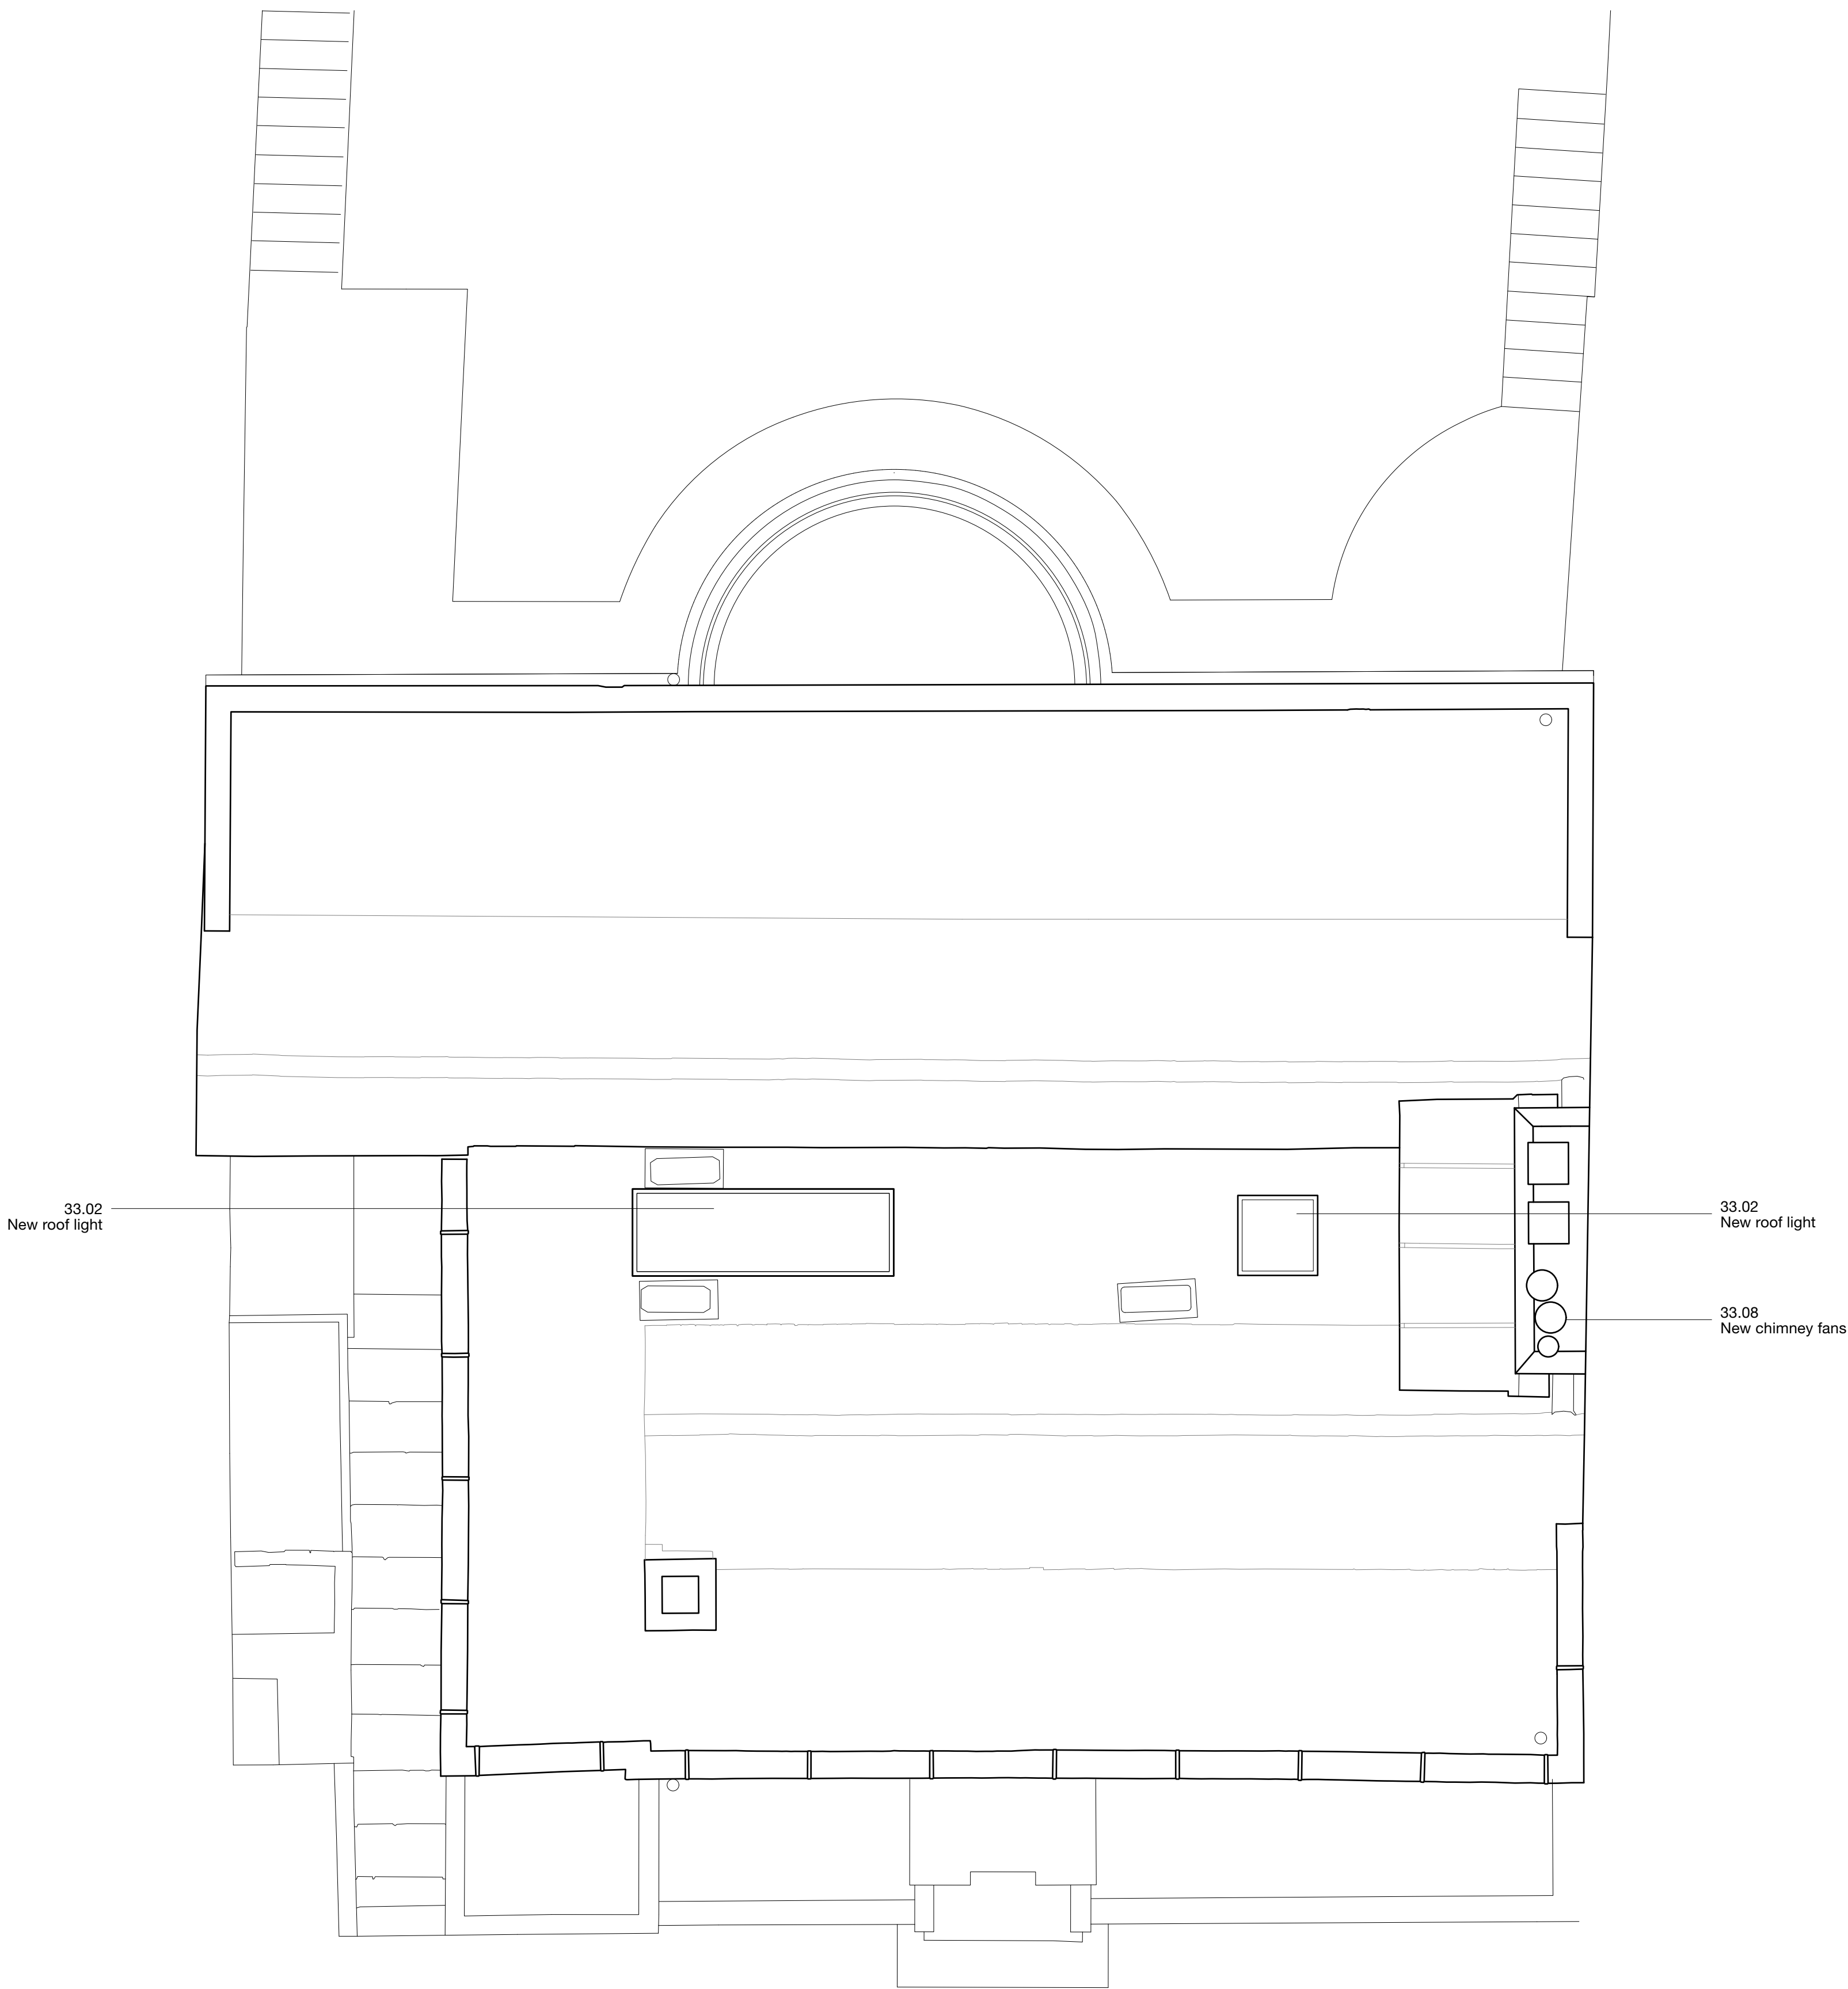

31/44
Architects

6 Osborn Street
London
E1 6TD
United Kingdom
+44 (0)20 3735 7820
London@
3144architects.com

Client
No. 5 The Grove

Project
The Grove

Date
06/05/2021

Drawing name
Proposed Roof Plan

Drawing number
44/2022/PL 2006

Status

Drawn
FG

Checked
SD

Scale / Format


1:50 / A1

1:100 / A3

Rev.	Date	Description	Drawn / Checked
------	------	-------------	-----------------

Do not scale from this drawing.
All dimensions to be verified on site.
This drawing is to be read in conjunction with all consultants information.
Any discrepancies to be reported immediately to the Architect.

Drawing may be scaled for planning purposes.

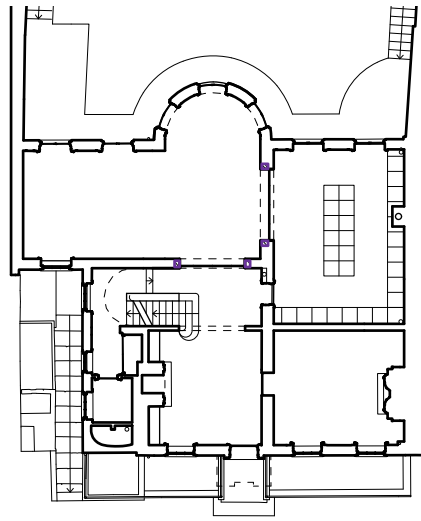

0 1 2 4m

31/44
Architects

6 Osborn Street
London
E1 6TD
United Kingdom
+44 (0)20 3735 7820
London
3144architects.com

Client
No. 5 The Grove

Project
The Grove

Date
06/05/2021

Drawing name
Proposed Front Elevation (East)

Drawing number
44/2022/PL 2007

Status

Drawn
FG


Checked
SD

Scale / Format
1:50 / A1
1:100 / A3

Rev.	Date	Description	Drawn / Checked
------	------	-------------	-----------------

Do not scale from this drawing.
All dimensions to be verified on site.
This drawing is to be read in conjunction with all consultants information.
Any discrepancies to be reported immediately to the Architect.

Drawing may be scaled for planning purposes.

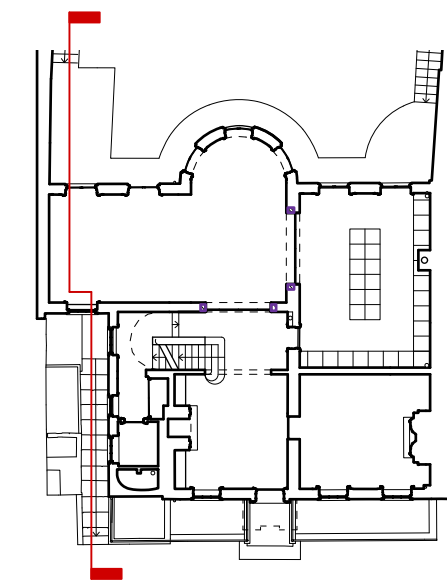

31/44
Architects

6 Osborn Street
London
E1 6TD
United Kingdom
+44 (0)20 3735 7820
London E
3144architects.com

Client
No. 5 The Grove

Project
The Grove

Date
06/05/2021

Drawing name
Proposed Side Elevation (South)

Drawing number
44/2022/PL 2008

Status

Drawn / Checked
FG / SD


Scale / Format
1:50 / A1
1:100 / A3

Rev. Date Description Drawn / Checked

© 31/44 Architects

Do not scale from this drawing.
All dimensions to be verified on site.
This drawing is to be read in conjunction with all consultants information.
Any discrepancies to be reported immediately to the Architect.

Drawing may be scaled for planning purposes.

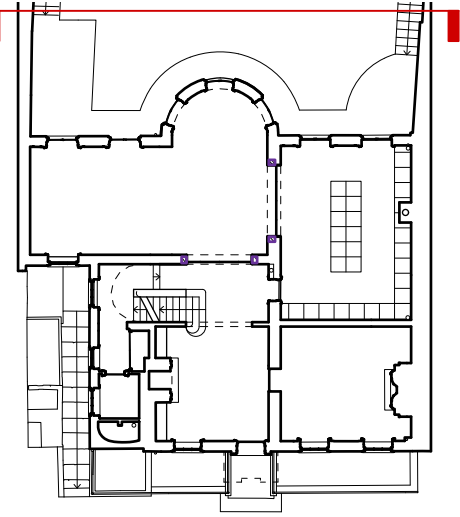

0 1 2 4m

31/44
Architects

6 Osborn Street
London
E1 6TD
United Kingdom
+44 (0)20 3735 7820
London
3144architects.com

Client
No. 5 The Grove

Project
The Grove

Date
06/05/2021

Drawing name
Proposed Rear Elevation (West)

Drawing number
44/2022/PL 2009

Status


Drawn
FG

Checked
SD

Scale / Format
1:50 / A1
1:100 / A3

Rev.	Date	Description	Drawn / Checked
------	------	-------------	-----------------

Do not scale from this drawing.
All dimensions to be verified on site.
This drawing is to be read in conjunction with all consultants information.
Any discrepancies to be reported immediately to the Architect.
Drawing may be scaled for planning purposes.

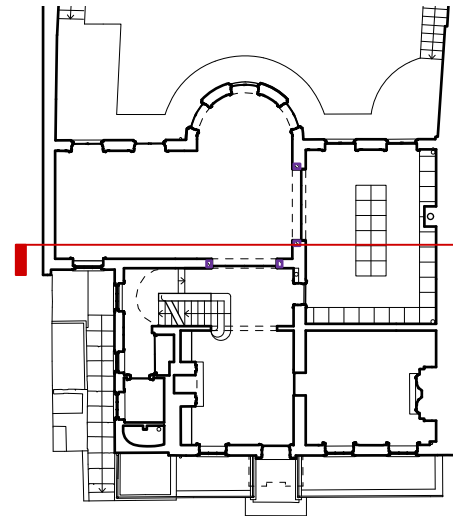

0 1 2 4m

31/44
Architects

6 Osborn Street
London
E1 6TD
United Kingdom
+44 (0)20 3735 7820
London@
3144architects.com

Client
No. 5 The Grove

Project
The Grove

Date
06/05/2021

Drawing name
Proposed Section AA

Drawing number
44/2022/PL 2010




Status

Drawn Checked
FG SD

Scale / Format
1:50 / A1
1:100 / A3

Rev.	Date	Description	Drawn / Checked
------	------	-------------	-----------------

© 31/44 Architects
Do not scale from this drawing.
All dimensions to be verified on site.
This drawing is to be read in conjunction with all consultants information.
Any discrepancies to be reported immediately to the Architect.
Drawing may be scaled for planning purposes.

 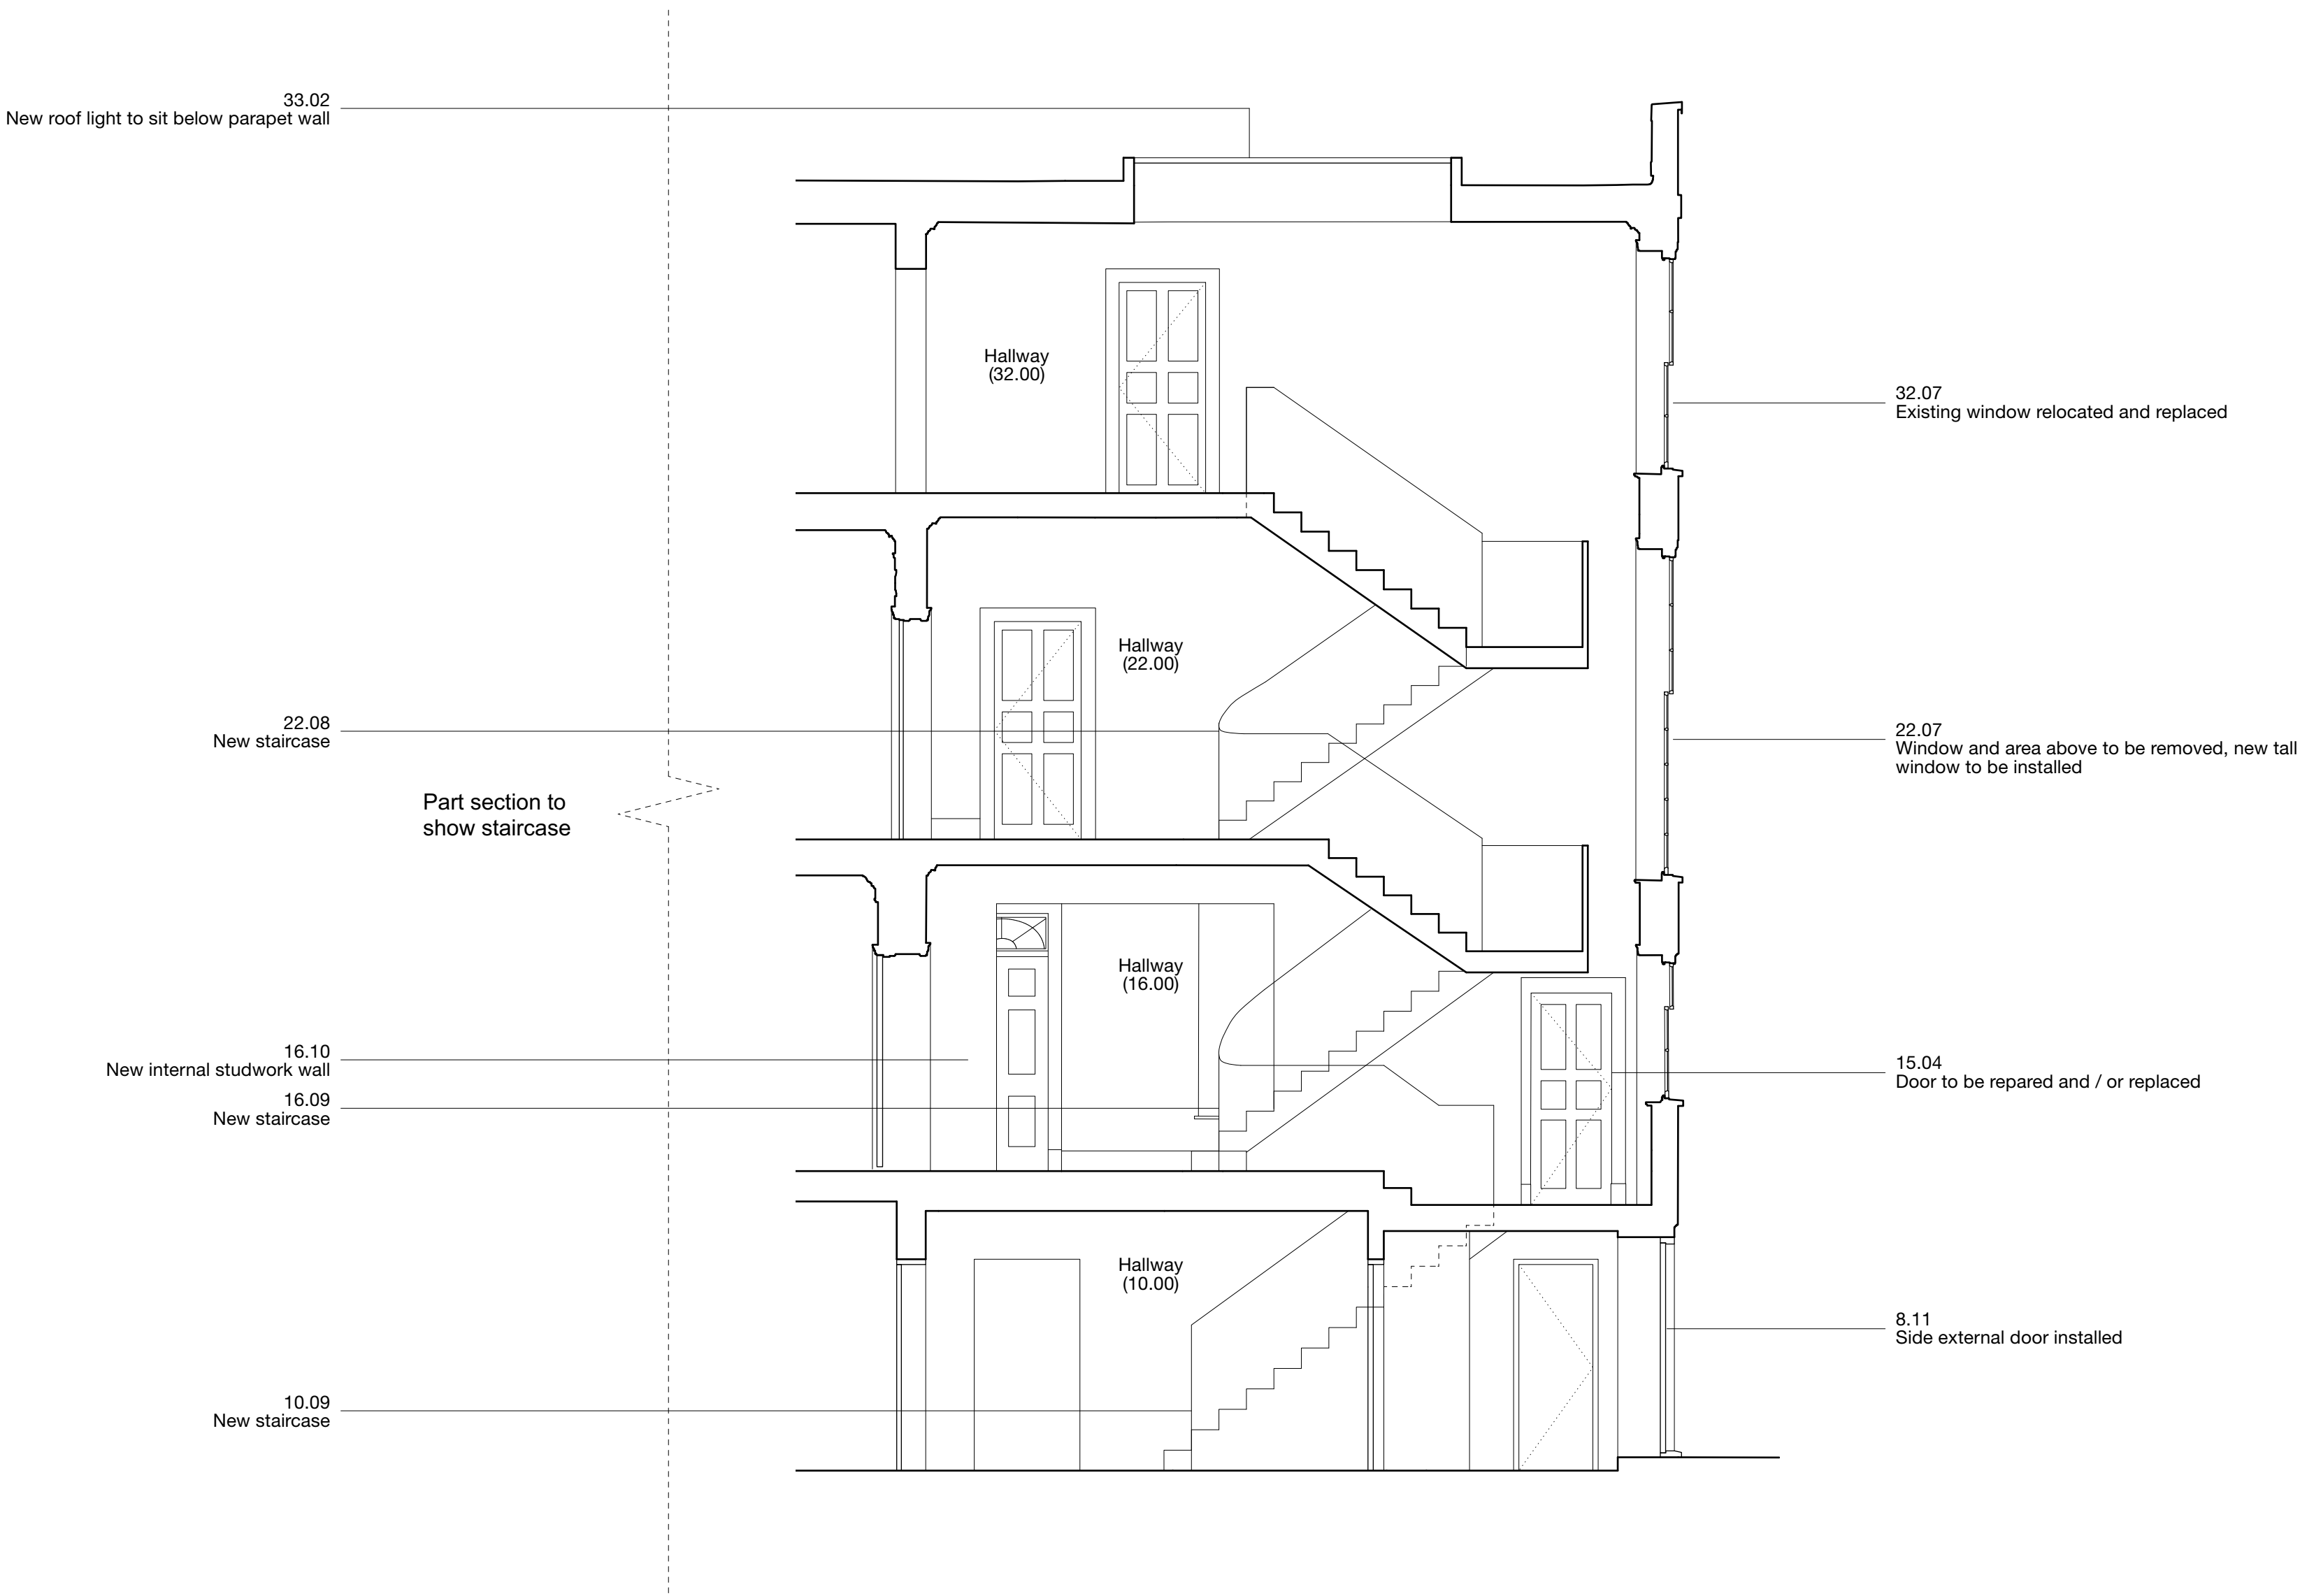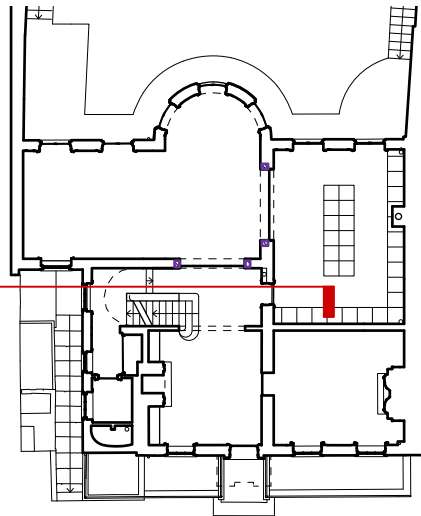

31/44
Architects

6 Osborn Street
London
E1 6TD
United Kingdom
+44 (0)20 3735 7820
London
3144architects.com

Client
No. 5 The Grove

Project
The Grove

Date
06/05/2021

Drawing name
Proposed Section BB

Drawing number
44/2022/PL 2011



Status

Drawn / Checked
FG SD

Scale / Format
1:50 / A1
1:100 / A3

Rev.	Date	Description	Drawn / Checked
------	------	-------------	-----------------

© 31/44 Architects
Do not scale from this drawing.
All dimensions to be verified on site.
This drawing is to be read in conjunction with all consultants information.
Any discrepancies to be reported immediately to the Architect.
Drawing may be scaled for planning purposes.

 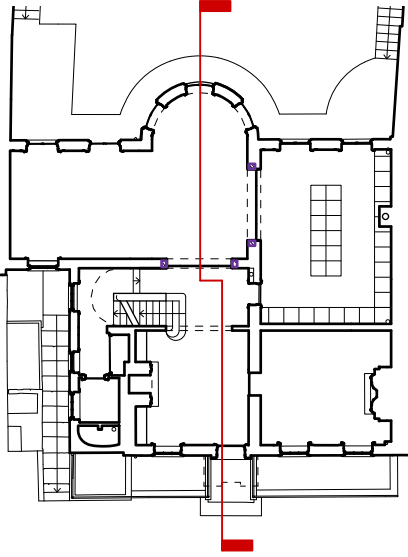

31/44
Architects

6 Osborn Street
London
E1 6TD
United Kingdom
+44 (0)20 3735 7820
London
3144architects.com

Client
No. 5 The Grove

Project
The Grove

Date
06/05/2021

Drawing name
Proposed Section CC

Drawing number
44/2022/PL 2012

Status

Drawn / Checked
FG SD

Scale / Format
1:50 / A1
1:100 / A3

Rev.	Date	Description	Drawn / Checked

© 31/44 Architects
Do not scale from this drawing.
All dimensions to be verified on site.
This drawing is to be read in conjunction with all consultants information.
Any discrepancies to be reported immediately to the Architect.
Drawing may be scaled for planning purposes.