


P
A
R
S
I
F
A
L
R
O
A
D

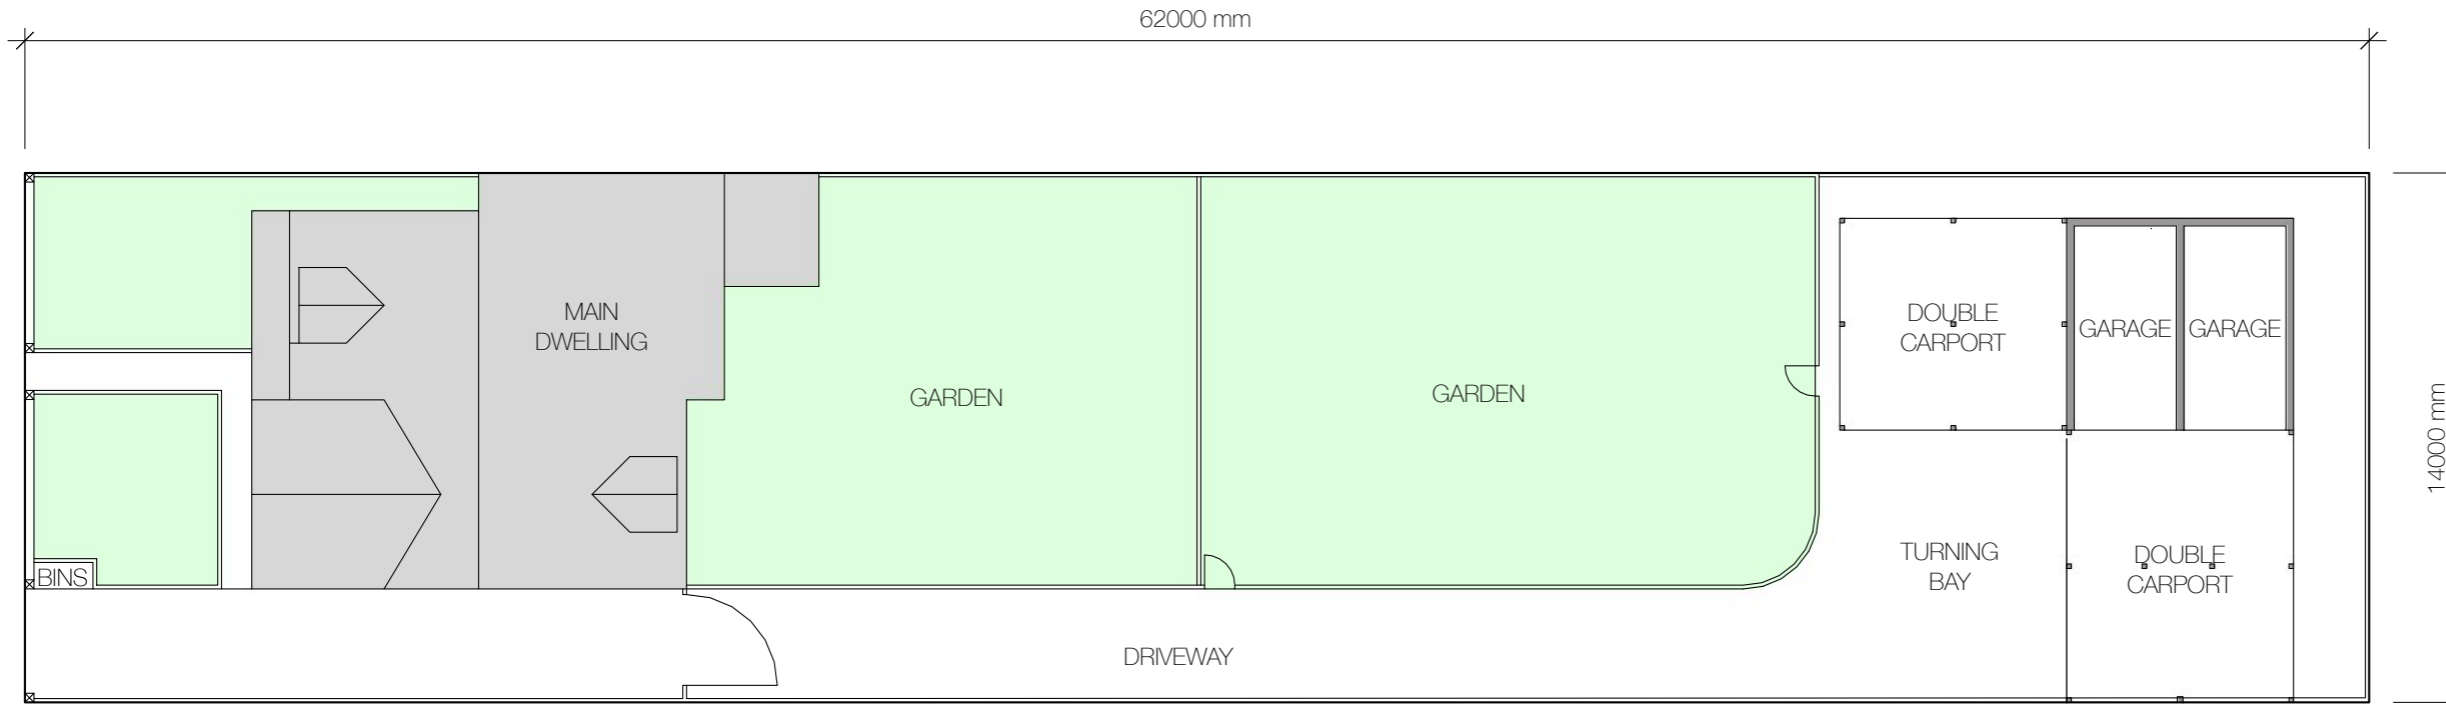


ATHÉ

PROJECT
Parsifal Road Garden
Studio and Garage

ADDRESS
9 Parsifal Road Road
London NW6 1UG
United Kingdom

EXISTING SITE PLAN - FLOOR PLAN
1:200 @ A3

P
A
R
S
I
F
A
L
R
O
A
D

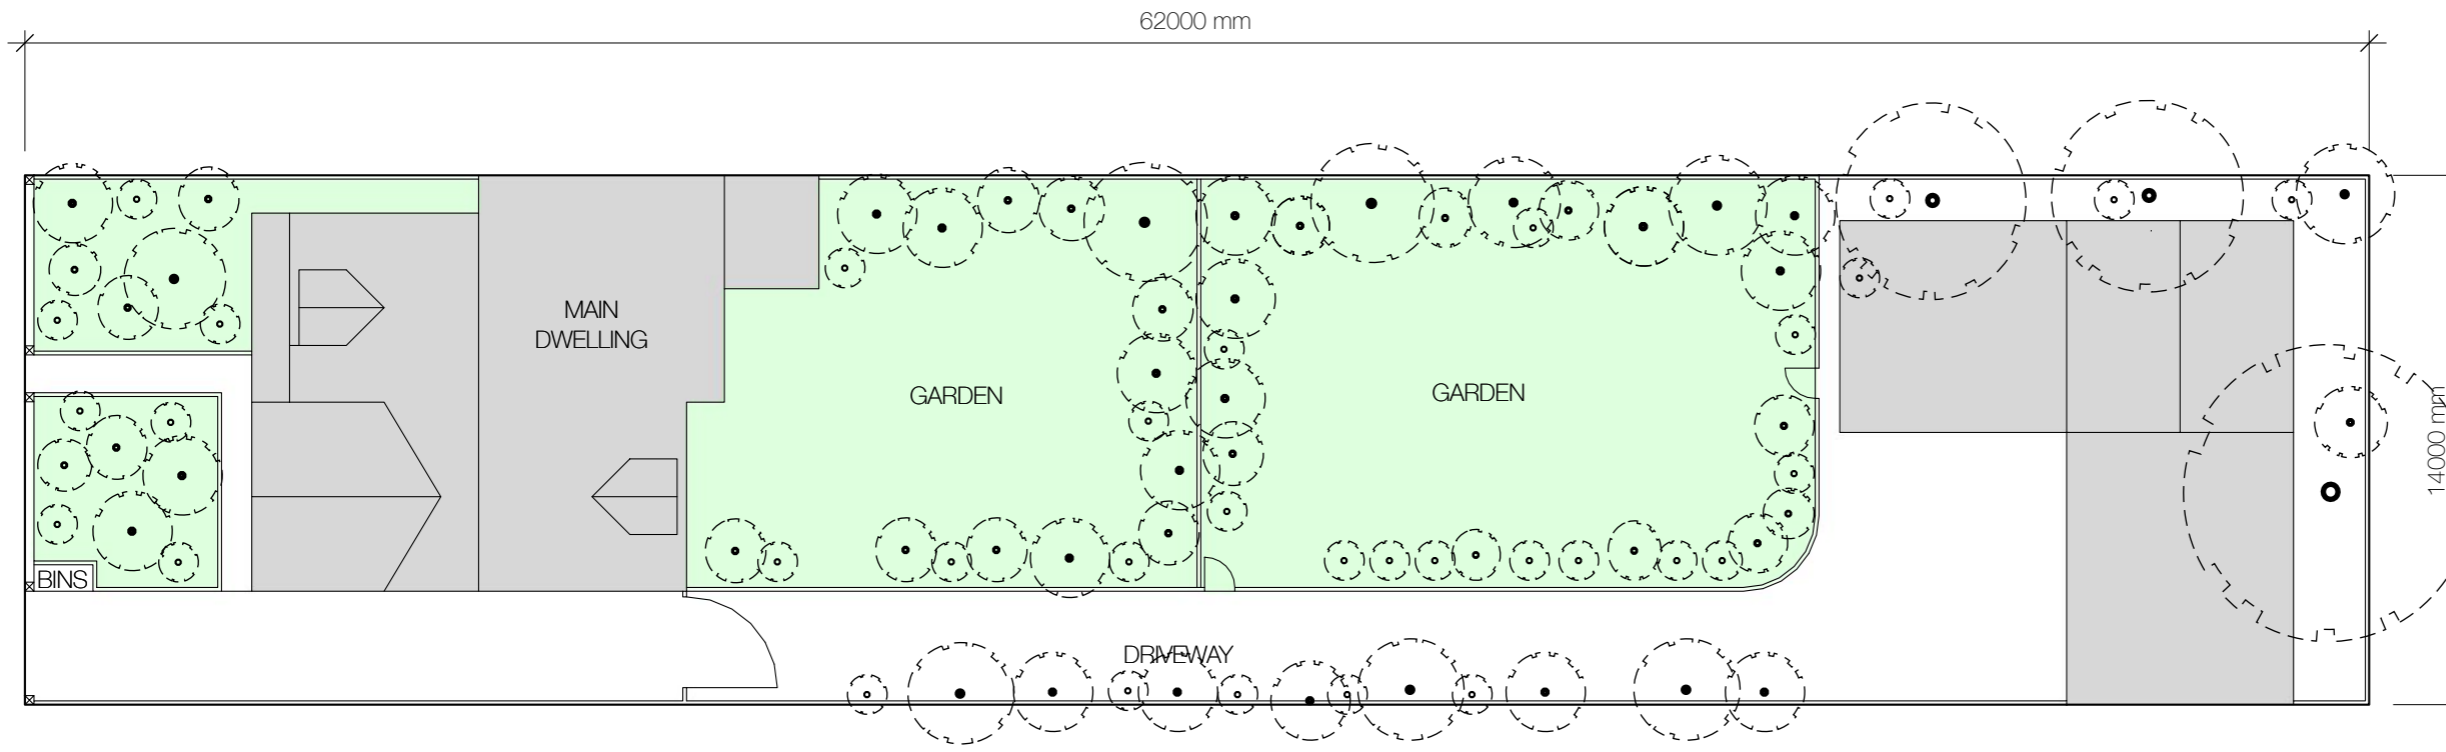

Athé Design Ltd
41d Barnsbury Street
London N1 1PW UK
+44 (0)7760 498 009

DRAWN BY
VS

SCALE
1:200 @A3


ISSUE
15 May 2021

DESCRIPTION
Existing Site Plans

DRAWING NUMBER
A.02

EXISTING SITE PLAN - ROOF PLAN SHOWING GARDEN
1:200 @ A3

P
A
R
S
I
F
A
L
R
O
A
D

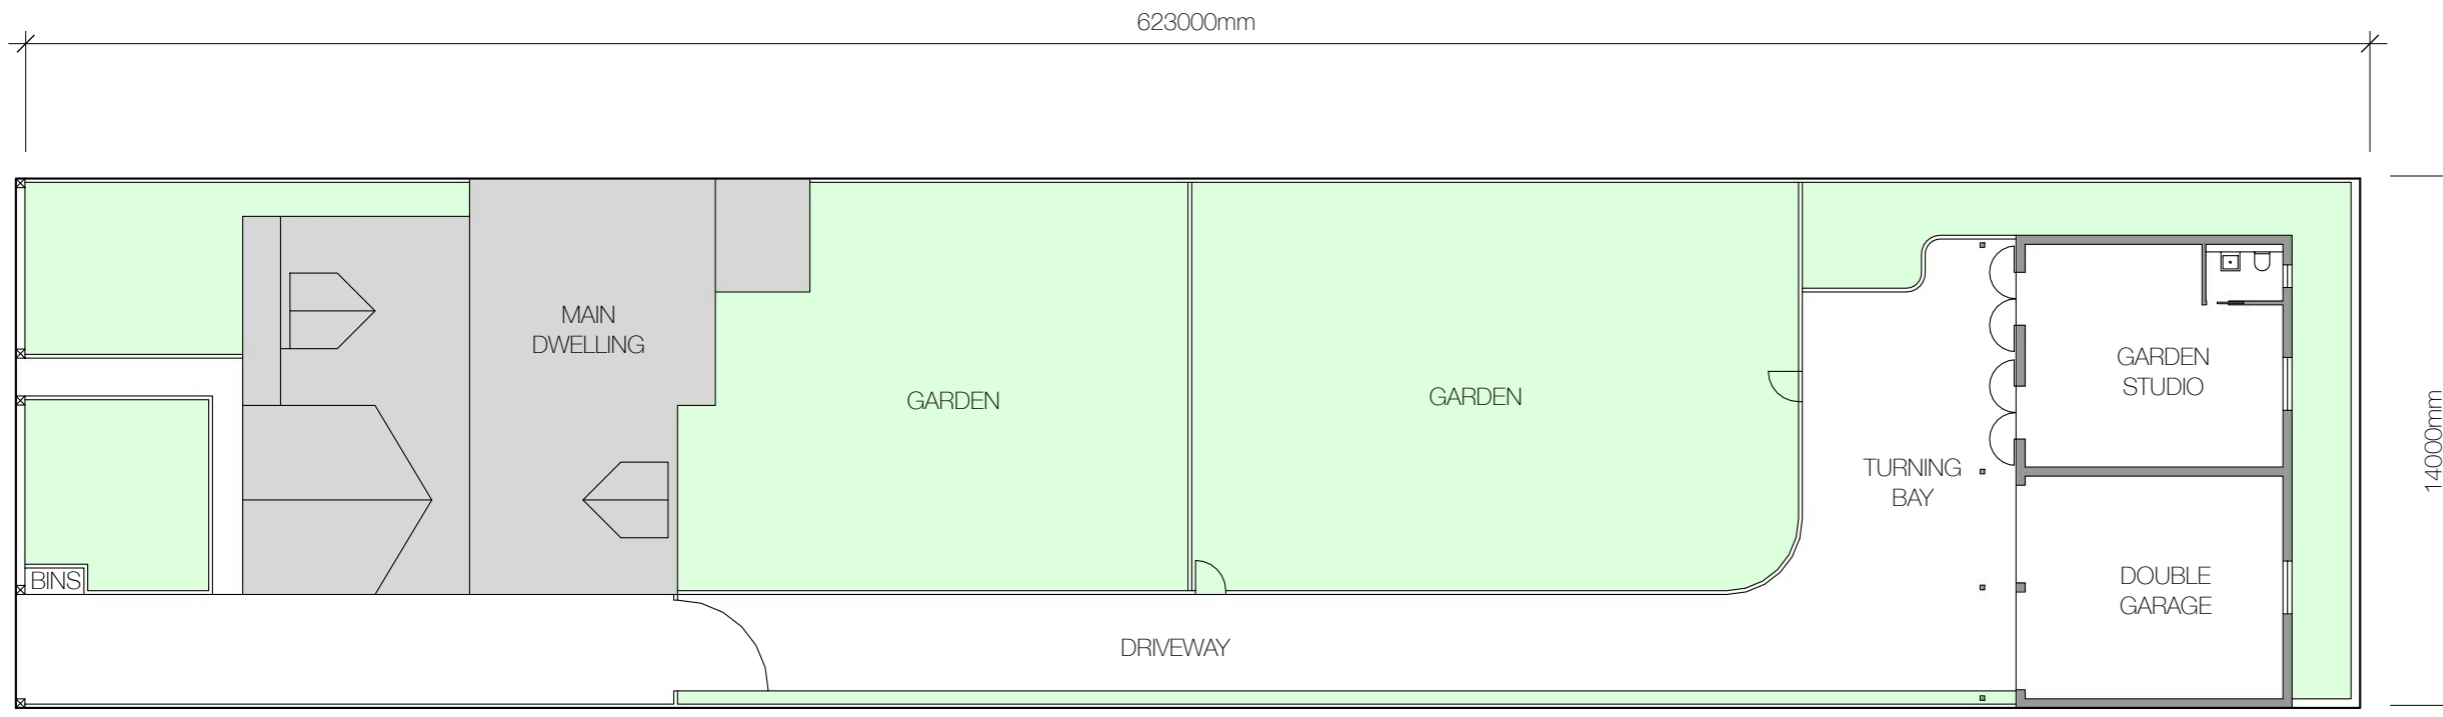


ATHÉ

PROJECT
Parsifal Road Garden
Studio and Garage

ADDRESS
9 Parsifal Road Road
London NW6 1UG
United Kingdom

PROPOSED SITE PLAN - FLOOR PLAN
1:200 @ A3

P
A
R
S
I
F
A
L
R
O
A
D

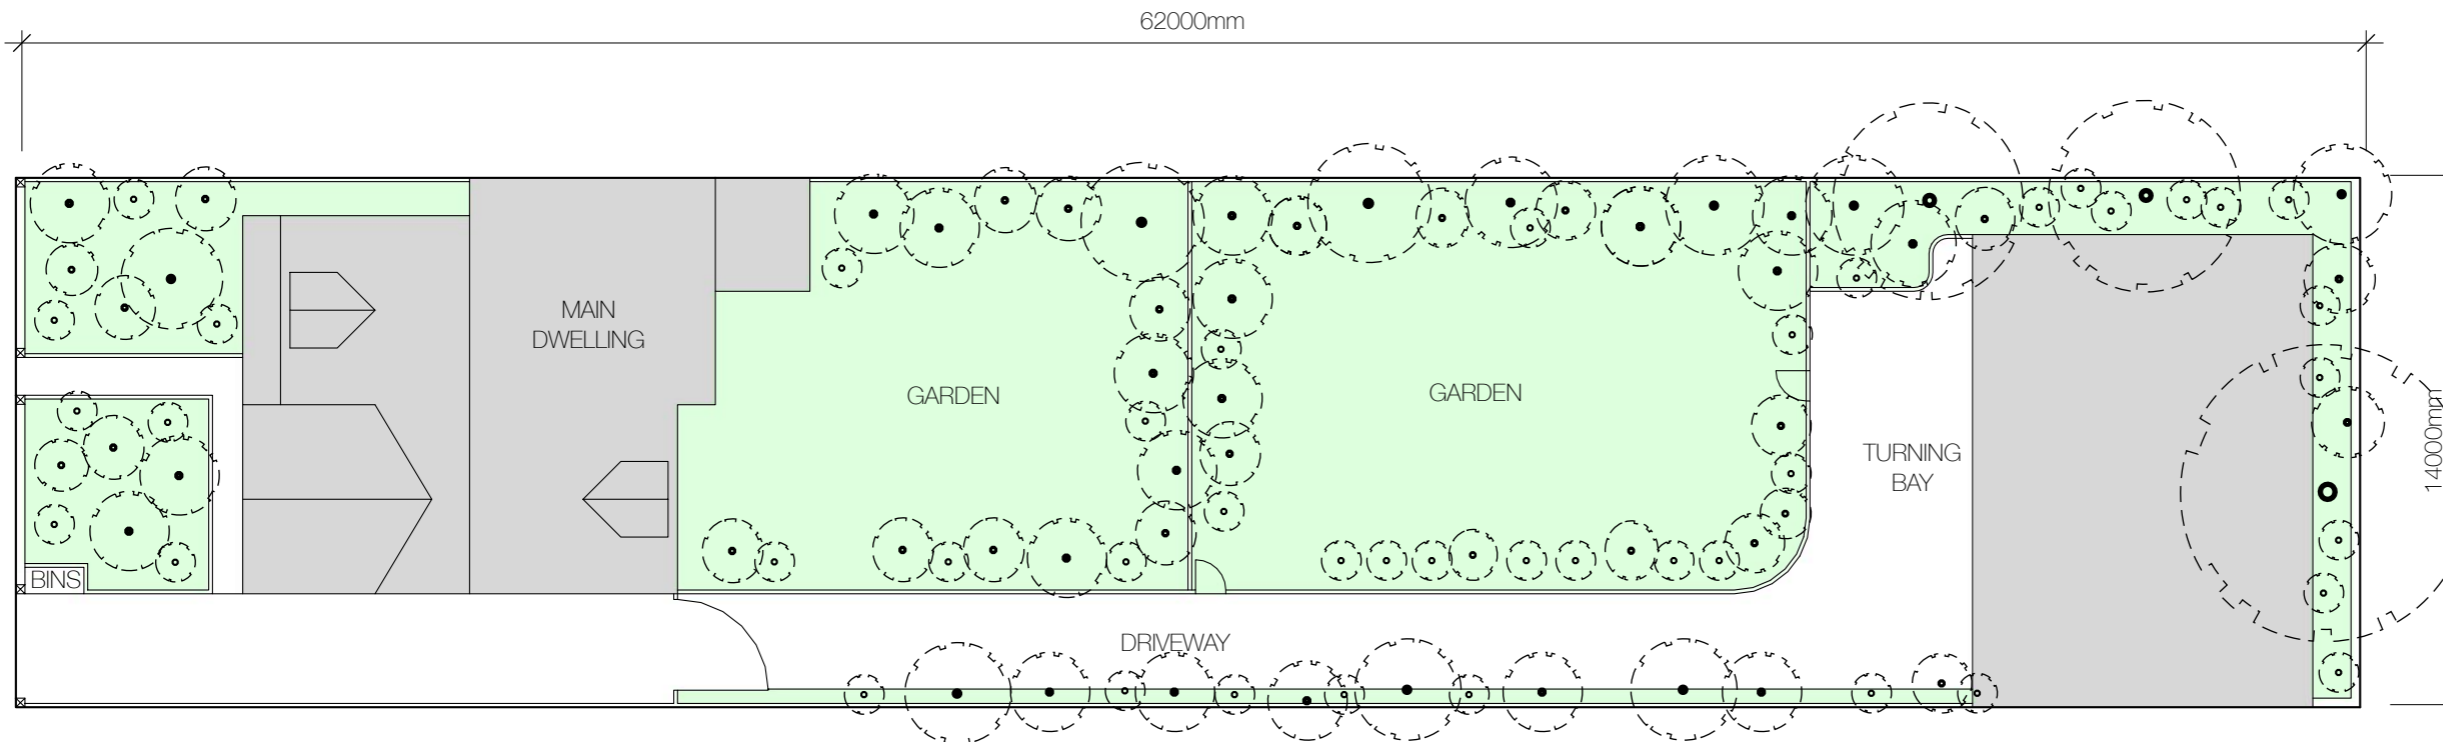

Athé Design Ltd
41d Barnsbury Street
London N1 1PW UK
+44 (0)7760 498 009

DRAWN BY
VS


SCALE
1:200 @A3

ISSUE
15 May 2021

DESCRIPTION
Proposed Site Plans

DRAWING NUMBER
A.03

PROPOSED SITE PLAN - ROOF PLAN SHOWING GARDEN
1:200 @ A3

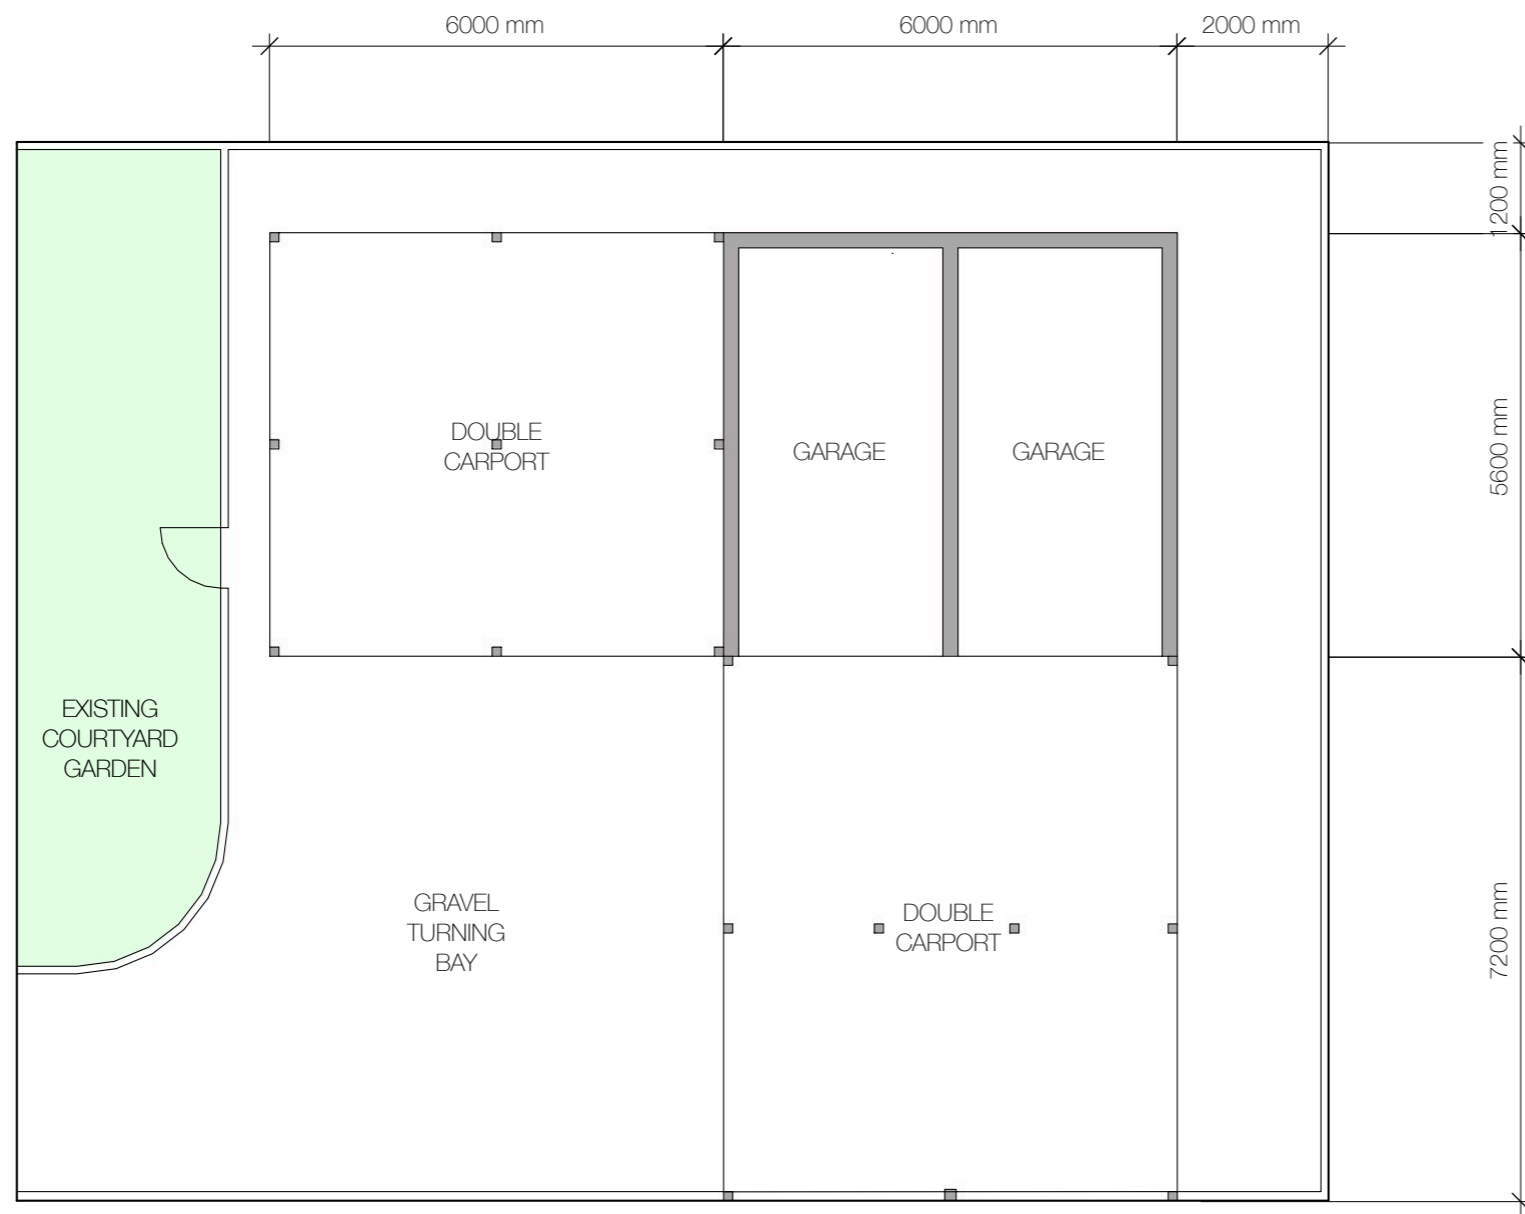

PROJECT
Parsifal Road Garden
Studio and Garage

ADDRESS
9 Parsifal Road Road
London NW6 1UG
United Kingdom

Athé Design Ltd
41d Bamsbury Street
London N1 1PW UK
+44 (0)7760 498 009

DRAWN BY
VS


SCALE
1:100 @A3

ISSUE
15 May 2021

DESCRIPTION
Existing Floor Plan

DRAWING NUMBER
A.04

EXISTING FLOOR PLAN
1:100 @ A3

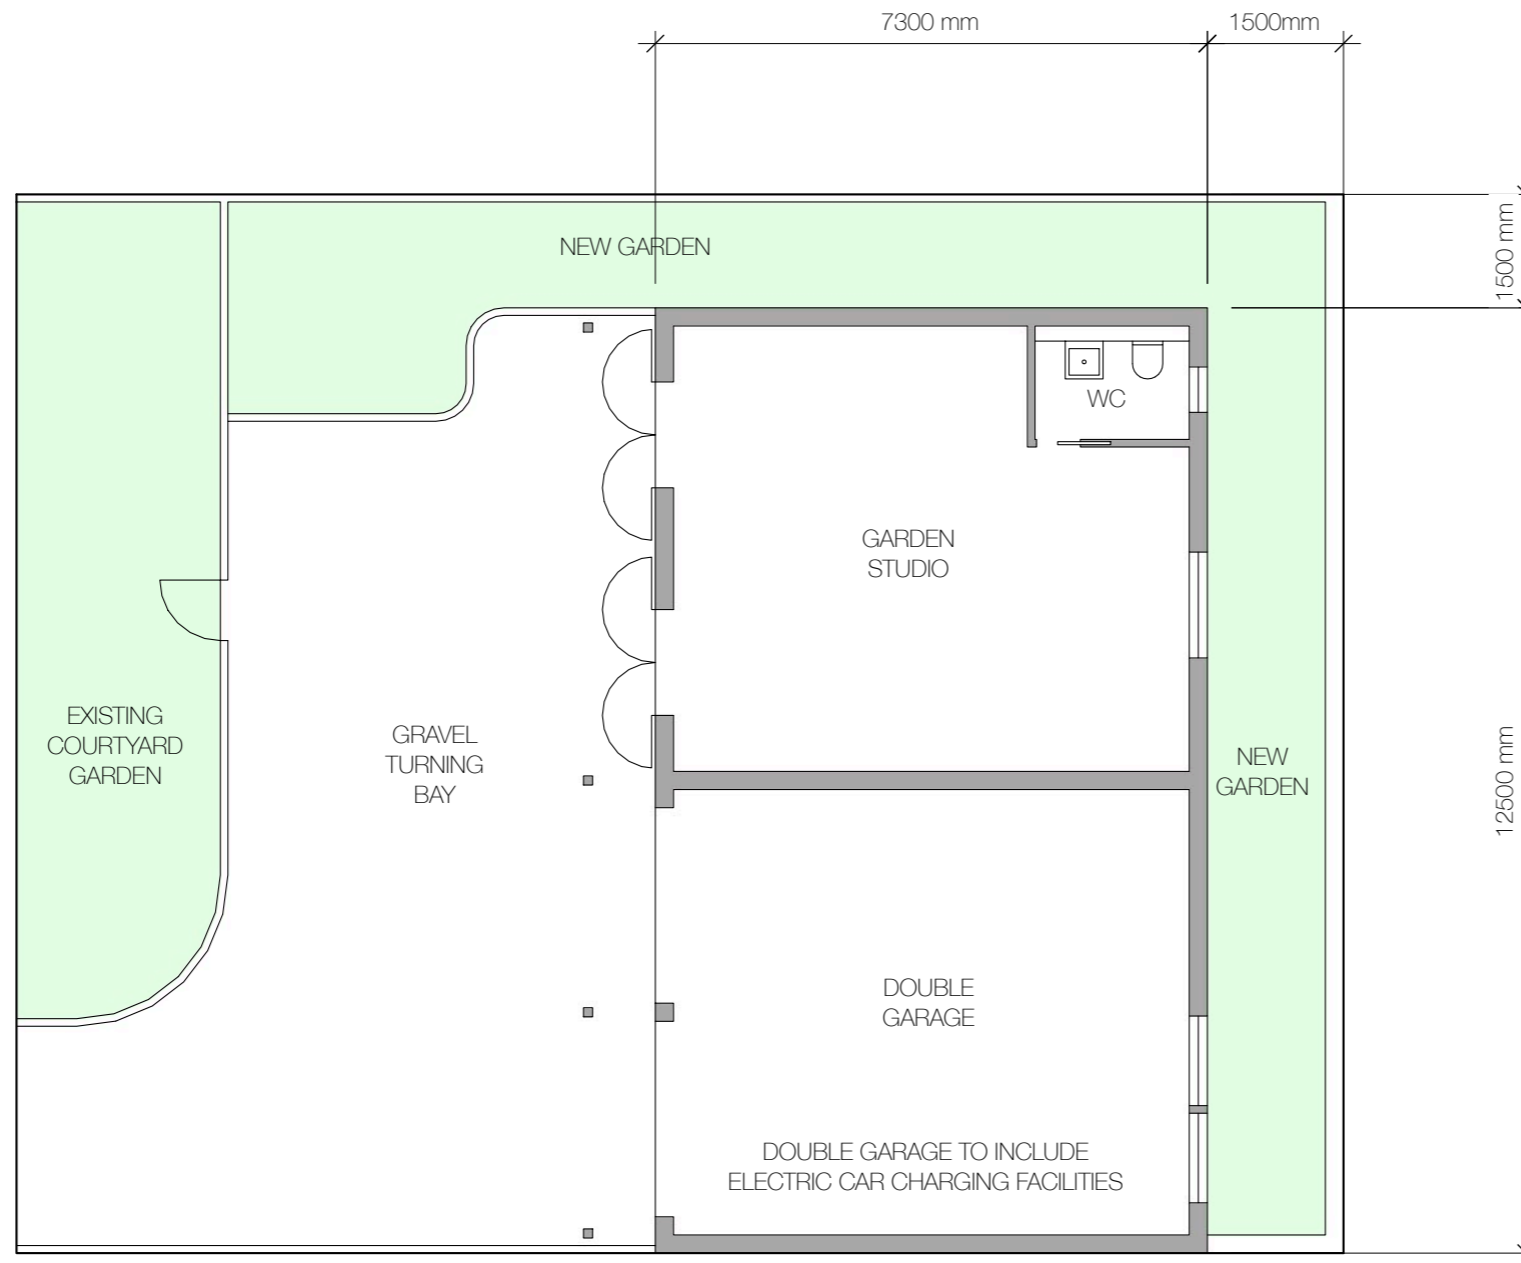

PROJECT
Parsifal Road Garden
Studio and Garage

ADDRESS
9 Parsifal Road Road
London NW6 1UG
United Kingdom

Athé Design Ltd
41d Barnsbury Street
London N1 1PW UK
+44 (0)7760 498 009

DRAWN BY
VS


SCALE
1:100 @A3

ISSUE
15 May 2021


DESCRIPTION
Proposed Floor Plan

DRAWING NUMBER
A.05


ATHÉ

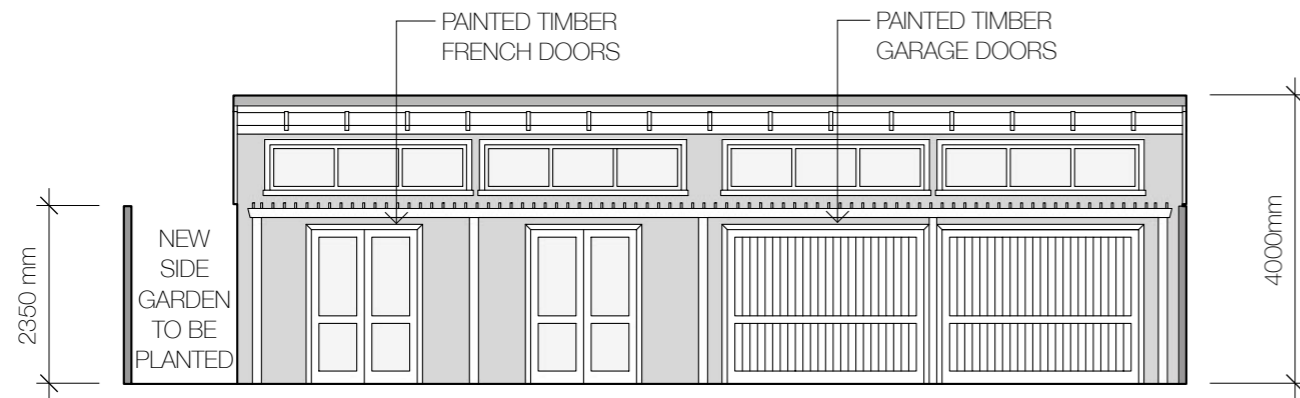


PROPOSED FRONT ELEVATION
1:100 @ A3

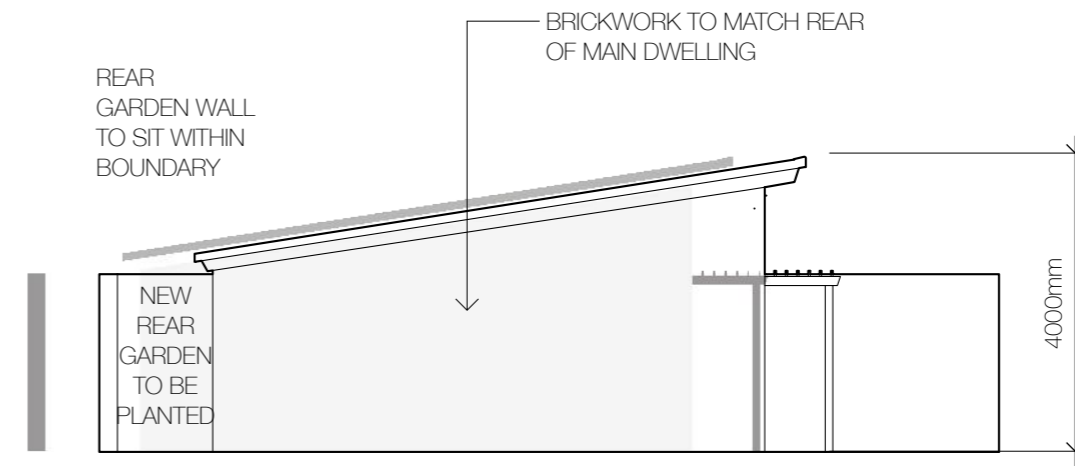

PROPOSED SIDE ELEVATION
1:100 @ A3

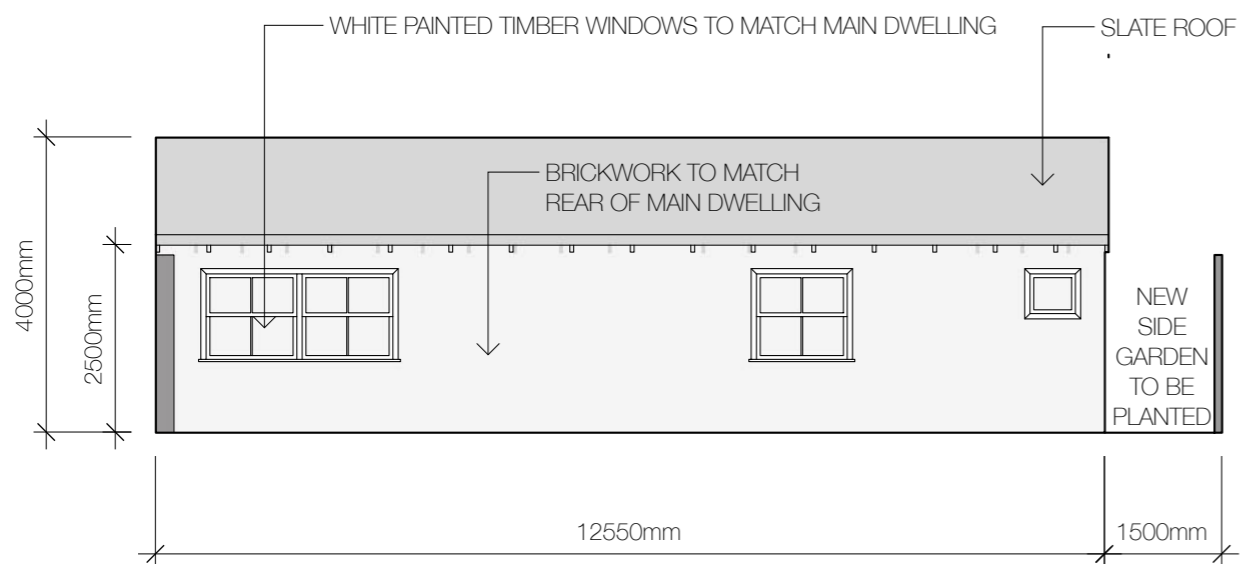

PROPOSED REAR ELEVATION
1:100 @ A3

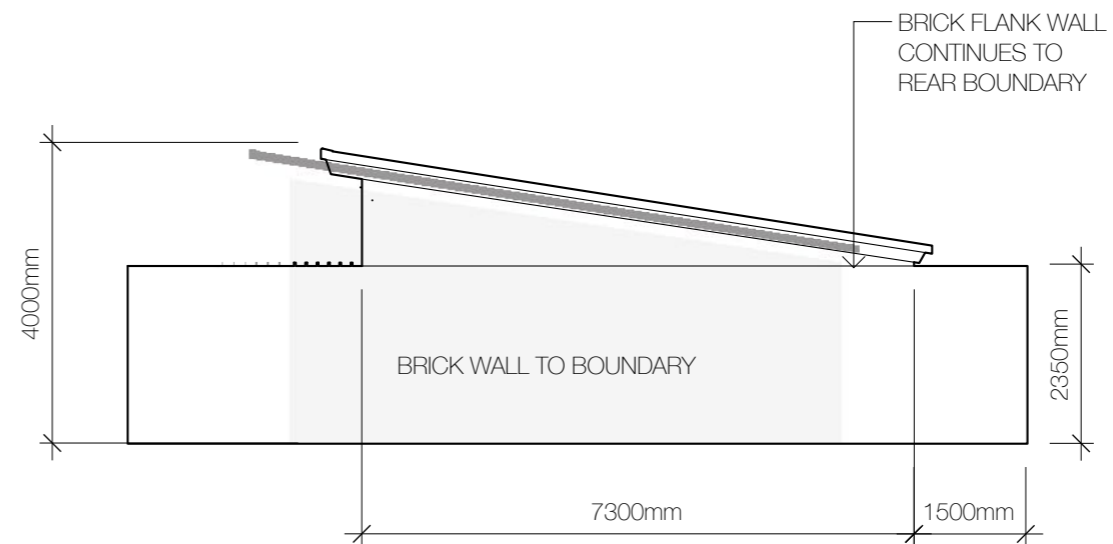

PROPOSED ELEVATION FROM 11 PARSIFAL ROAD
1:100 @ A3

PROJECT
Parsifal Road Garden
Studio and Garage

ADDRESS
9 Parsifal Road
London NW6 1UG
United Kingdom

Athé Design Ltd
41d Barnsbury Street
London N1 1PW UK
+44 (0)7760 498 009


DRAWN BY
VS

SCALE
1:100 @A3

ISSUE
15 May 2021

DESCRIPTION
Proposed Elevations


DRAWING NUMBER
A.06

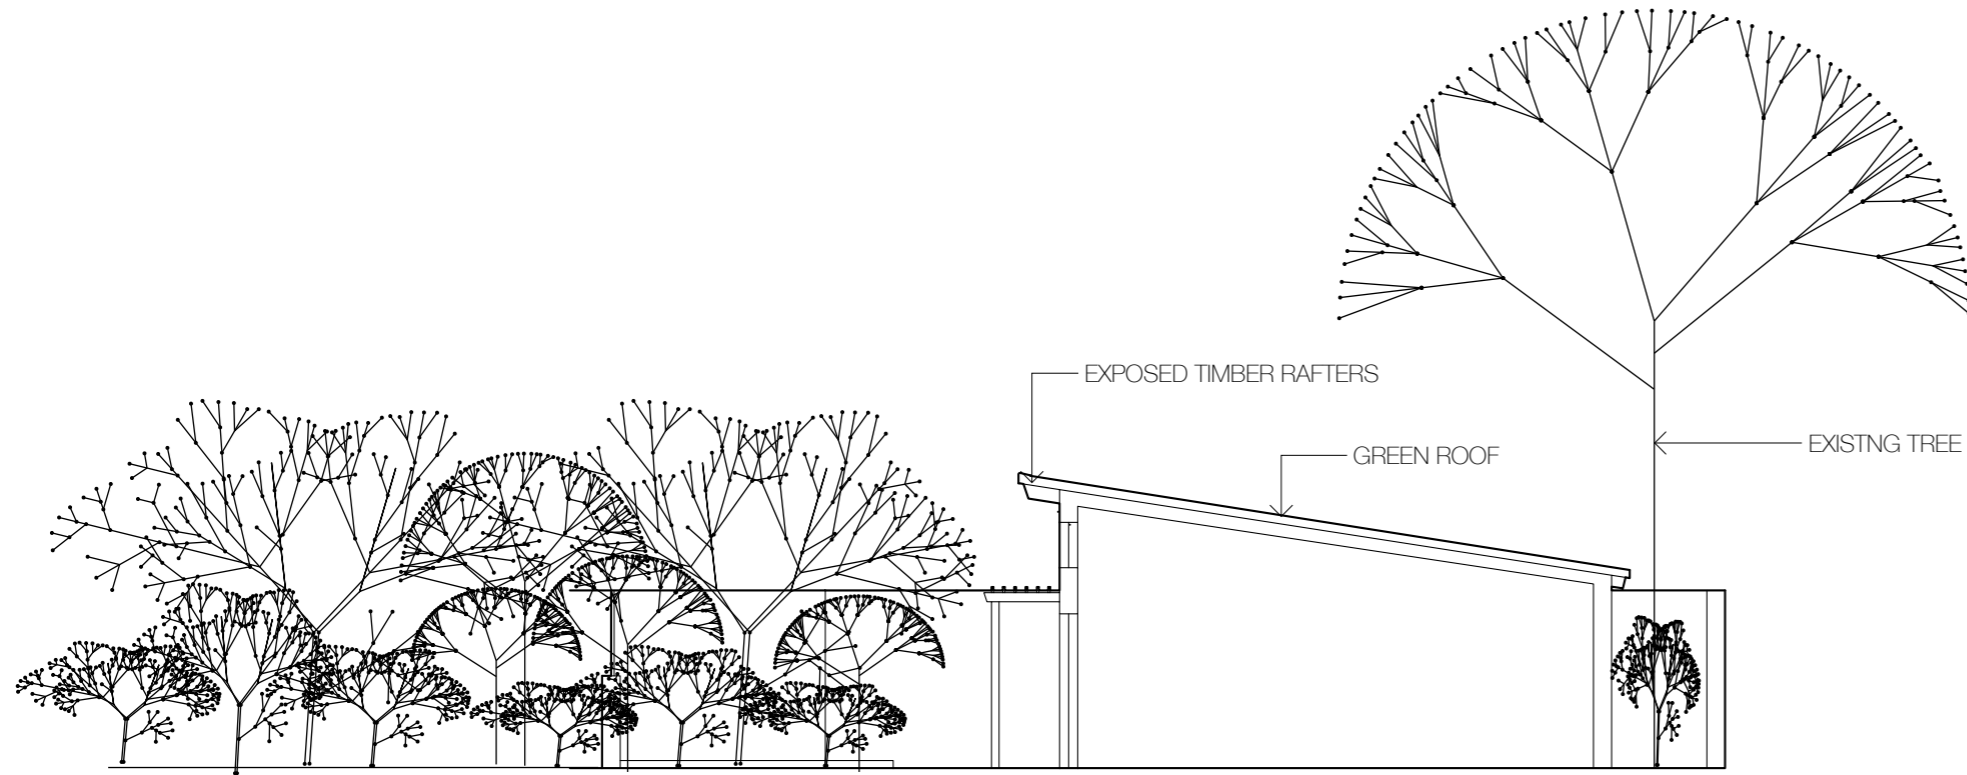

GARDEN BEYOND TURNING BAY TO BE PLANTED

NEW REAR GARDEN TO BE PLANTED

PROPOSED SECTION THROUGH STUDIO
1:100 @ A3

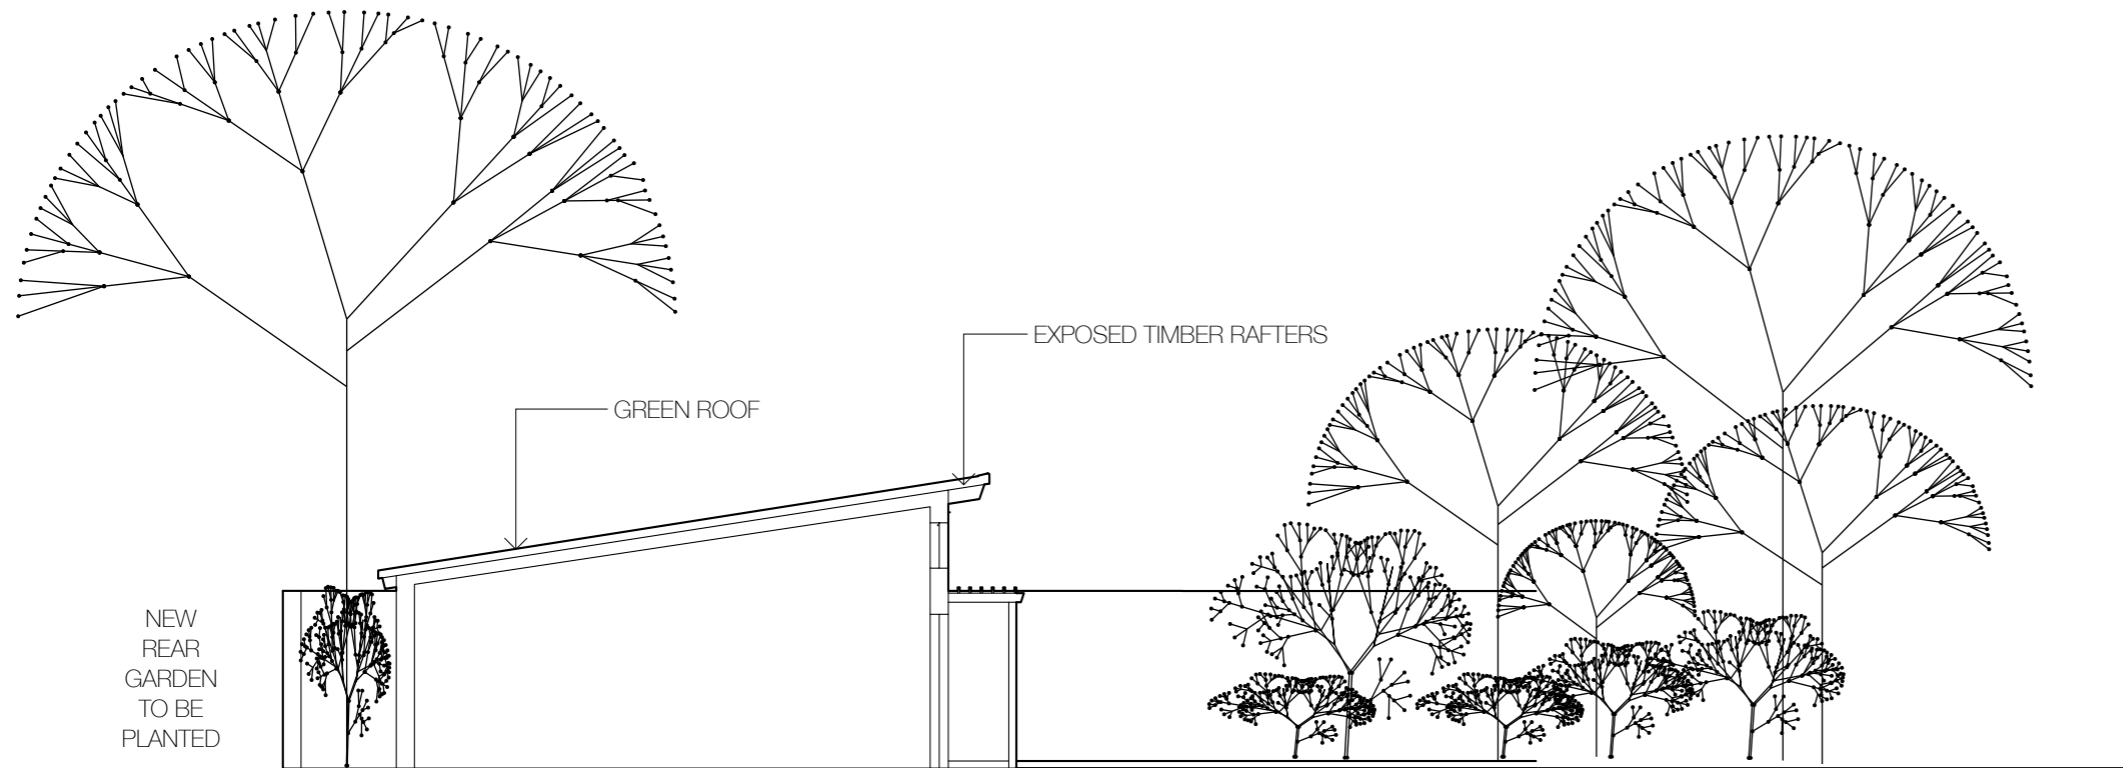

NEW REAR GARDEN TO BE PLANTED

GARDEN ADJACENT DRIVEWAY TO BE PLANTED

PROPOSED SECTION THROUGH GARAGE
1:100 @ A3

PROJECT
Parsifal Road Garden
Studio and Garage

ADDRESS
9 Parsifal Road Road
London NW6 1UG
United Kingdom

Athé Design Ltd
41d Barnsbury Street
London N1 1PW UK
+44 (0)7760 498 009


DRAWN BY
VS

SCALE
1:100 @A3

ISSUE
15 May 2021

DESCRIPTION
Proposed Sections

DRAWING NUMBER
A.07

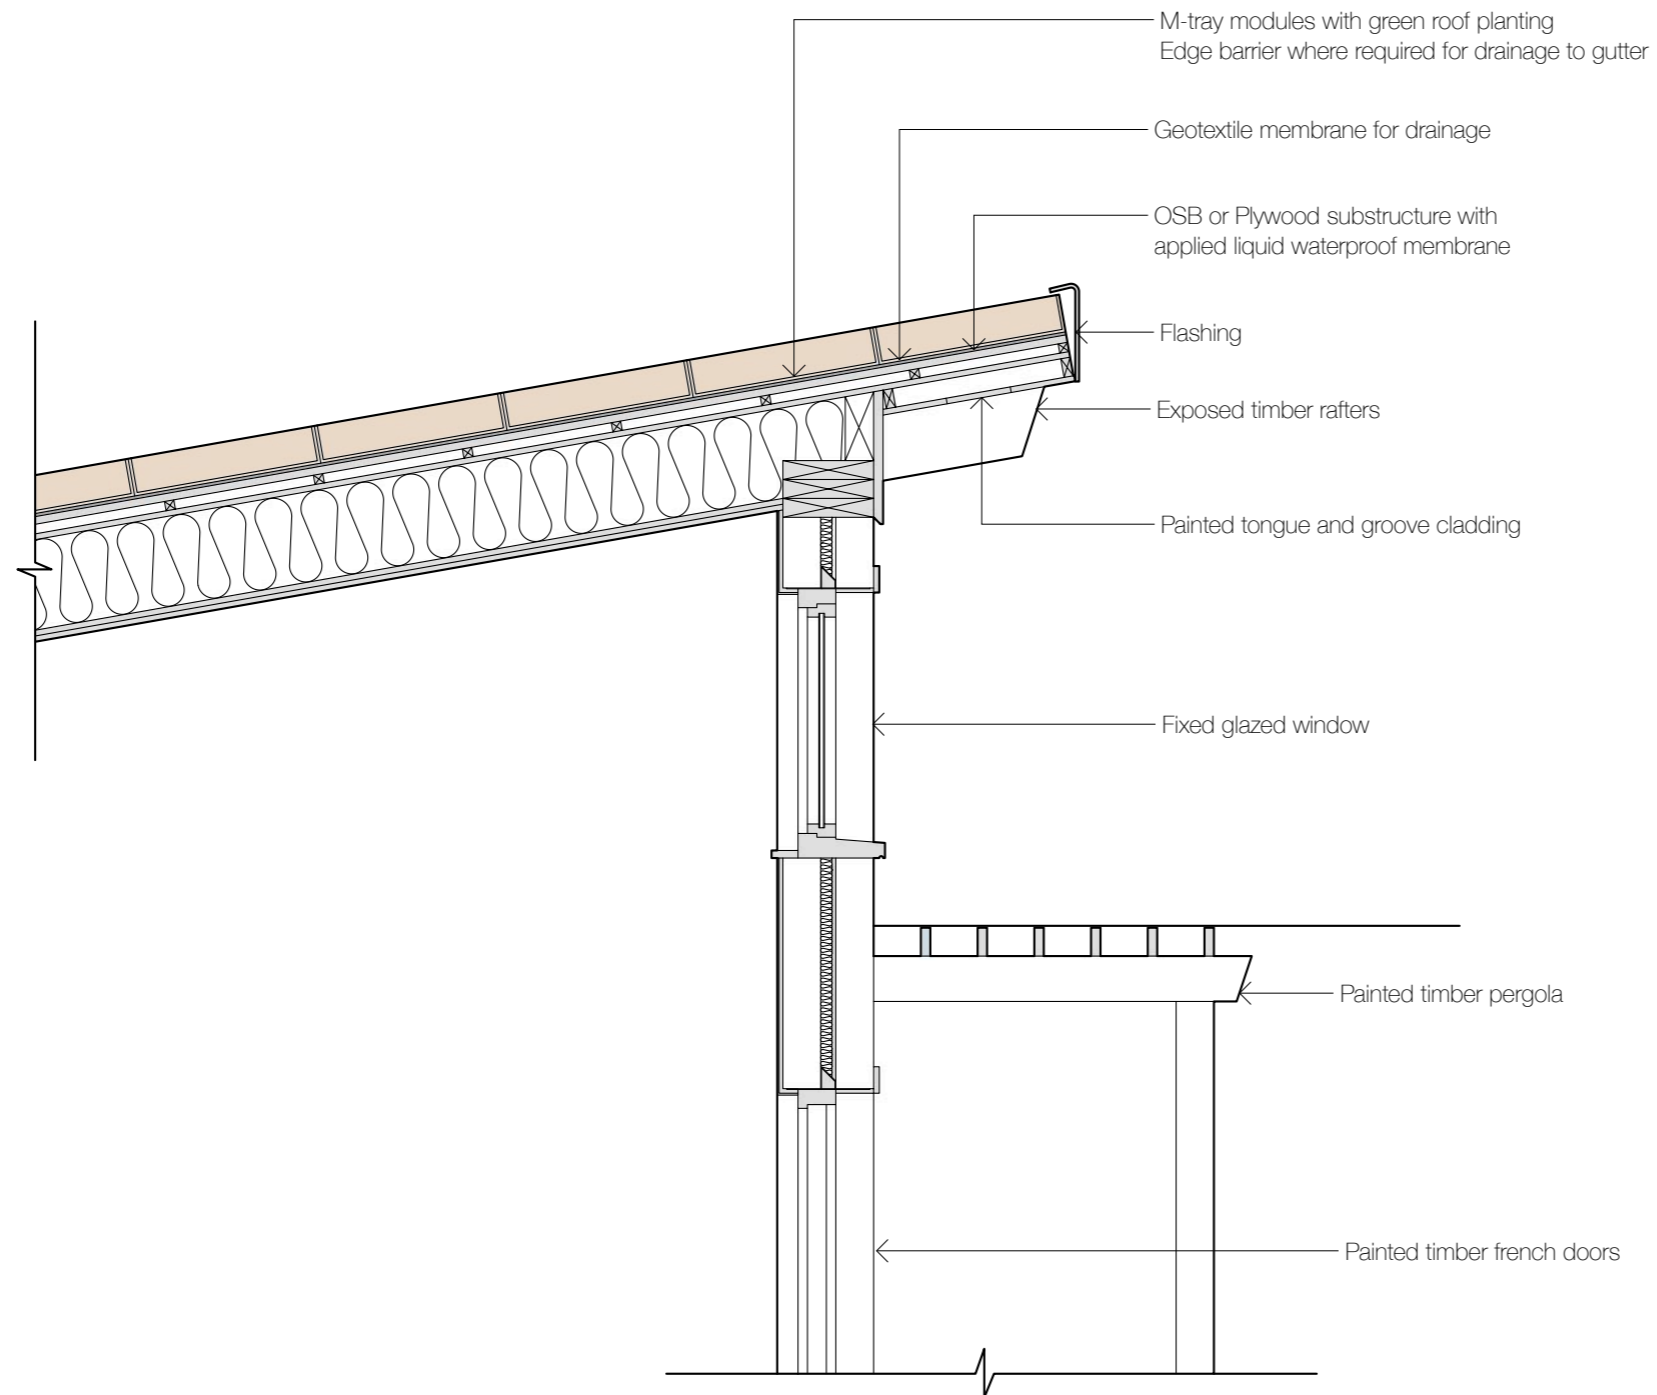

PROJECT
Parsifal Road Garden
Studio and Garage

ADDRESS
9 Parsifal Road Road
London NW6 1UG
United Kingdom

Athé Design Ltd
41d Barnsbury Street
London N1 1PW UK
+44 (0)7760 498 009

DRAWN BY
VS

SCALE
1:100 @A3

ISSUE
15 May 2021

DESCRIPTION
Proposed Sections

DRAWING NUMBER
A.08

PROPOSED SECTION THROUGH STUDIO
1:20 @ A3