


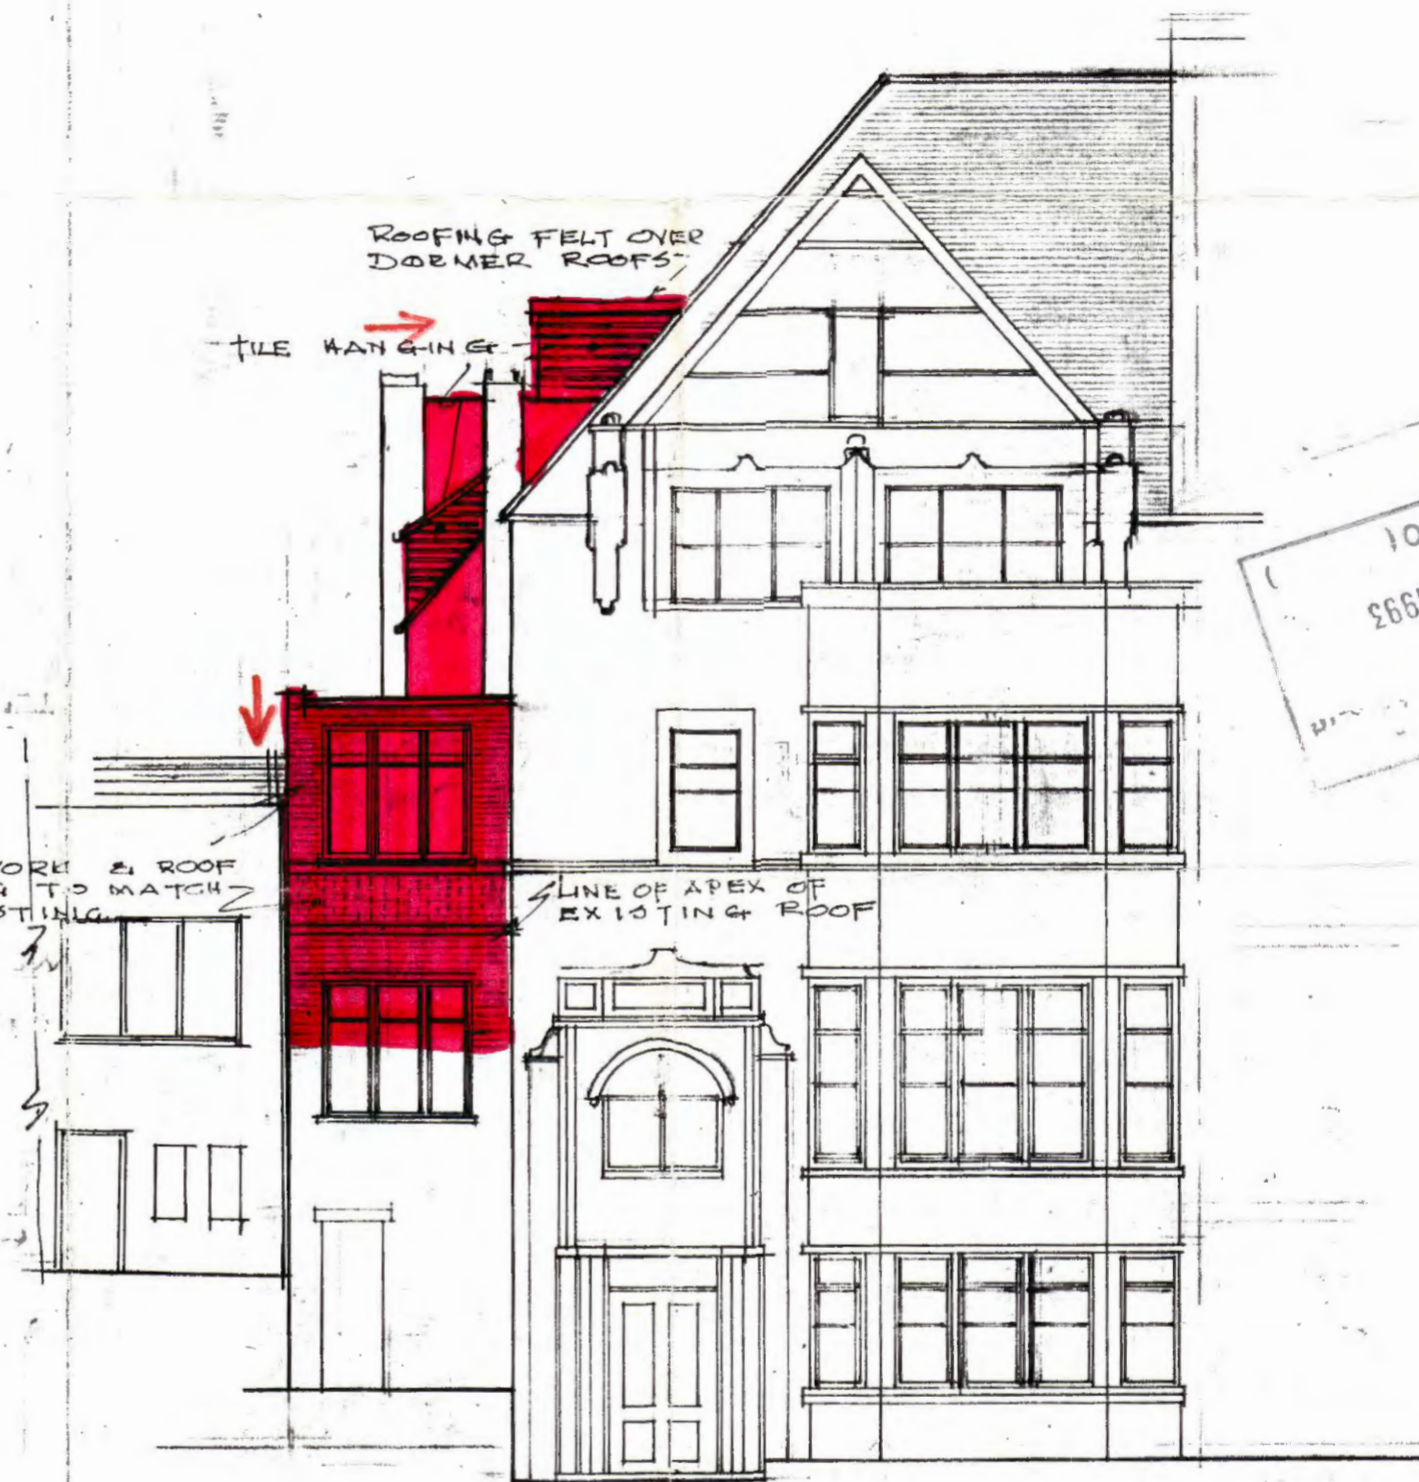

No. 12

No. 14

REAR ELEVATION



No 16 No 14

FRONT ELEVATION

RECEIVED TO
16 JUL 1993
LONDON BOROUGH OF CAMDEN
PLANNING DEPARTMENT
TP9300274R1

Current Proposal

LONDON BOROUGH OF CAMDEN
TOWN AND COUNTRY PLANNING ACTS
26 AUG 1993
PLANS APPROVED
ON BEHALF OF THE COUNCIL

- REVISIONS
- E 2/7/93 ROOF REVISION & FRONT EXT.
 - D 23/1/85 SIDE EXTENSIONS TO BEDROOMS NO 3 (SEE DWG NO. 146/02) AT 1ST + 2ND FLOORS DELETED
 - C 4/12/84 4TH FLOOR ROOFLINE ALTERED
 - B 12/11/84 - REVISED SCHEME
 - A 18/10/84 3RD + 4TH FLOOR ELEVATIONAL TREATMENT

job 14 FROGNAL GONS LONDON NW3	date SEPT 84
scale 1"=8'0"	job no 146
drg PROPOSED ELEVATIONS	drg no 04/E

IN-HOUSE DESIGN ASSOCIATES ARCHITECTS
Preservation House · 1/7 Corsica Street · London N5 1JD Tel: 01 359 5044