



SIDE ELEVATION



CROSS SECTIONS

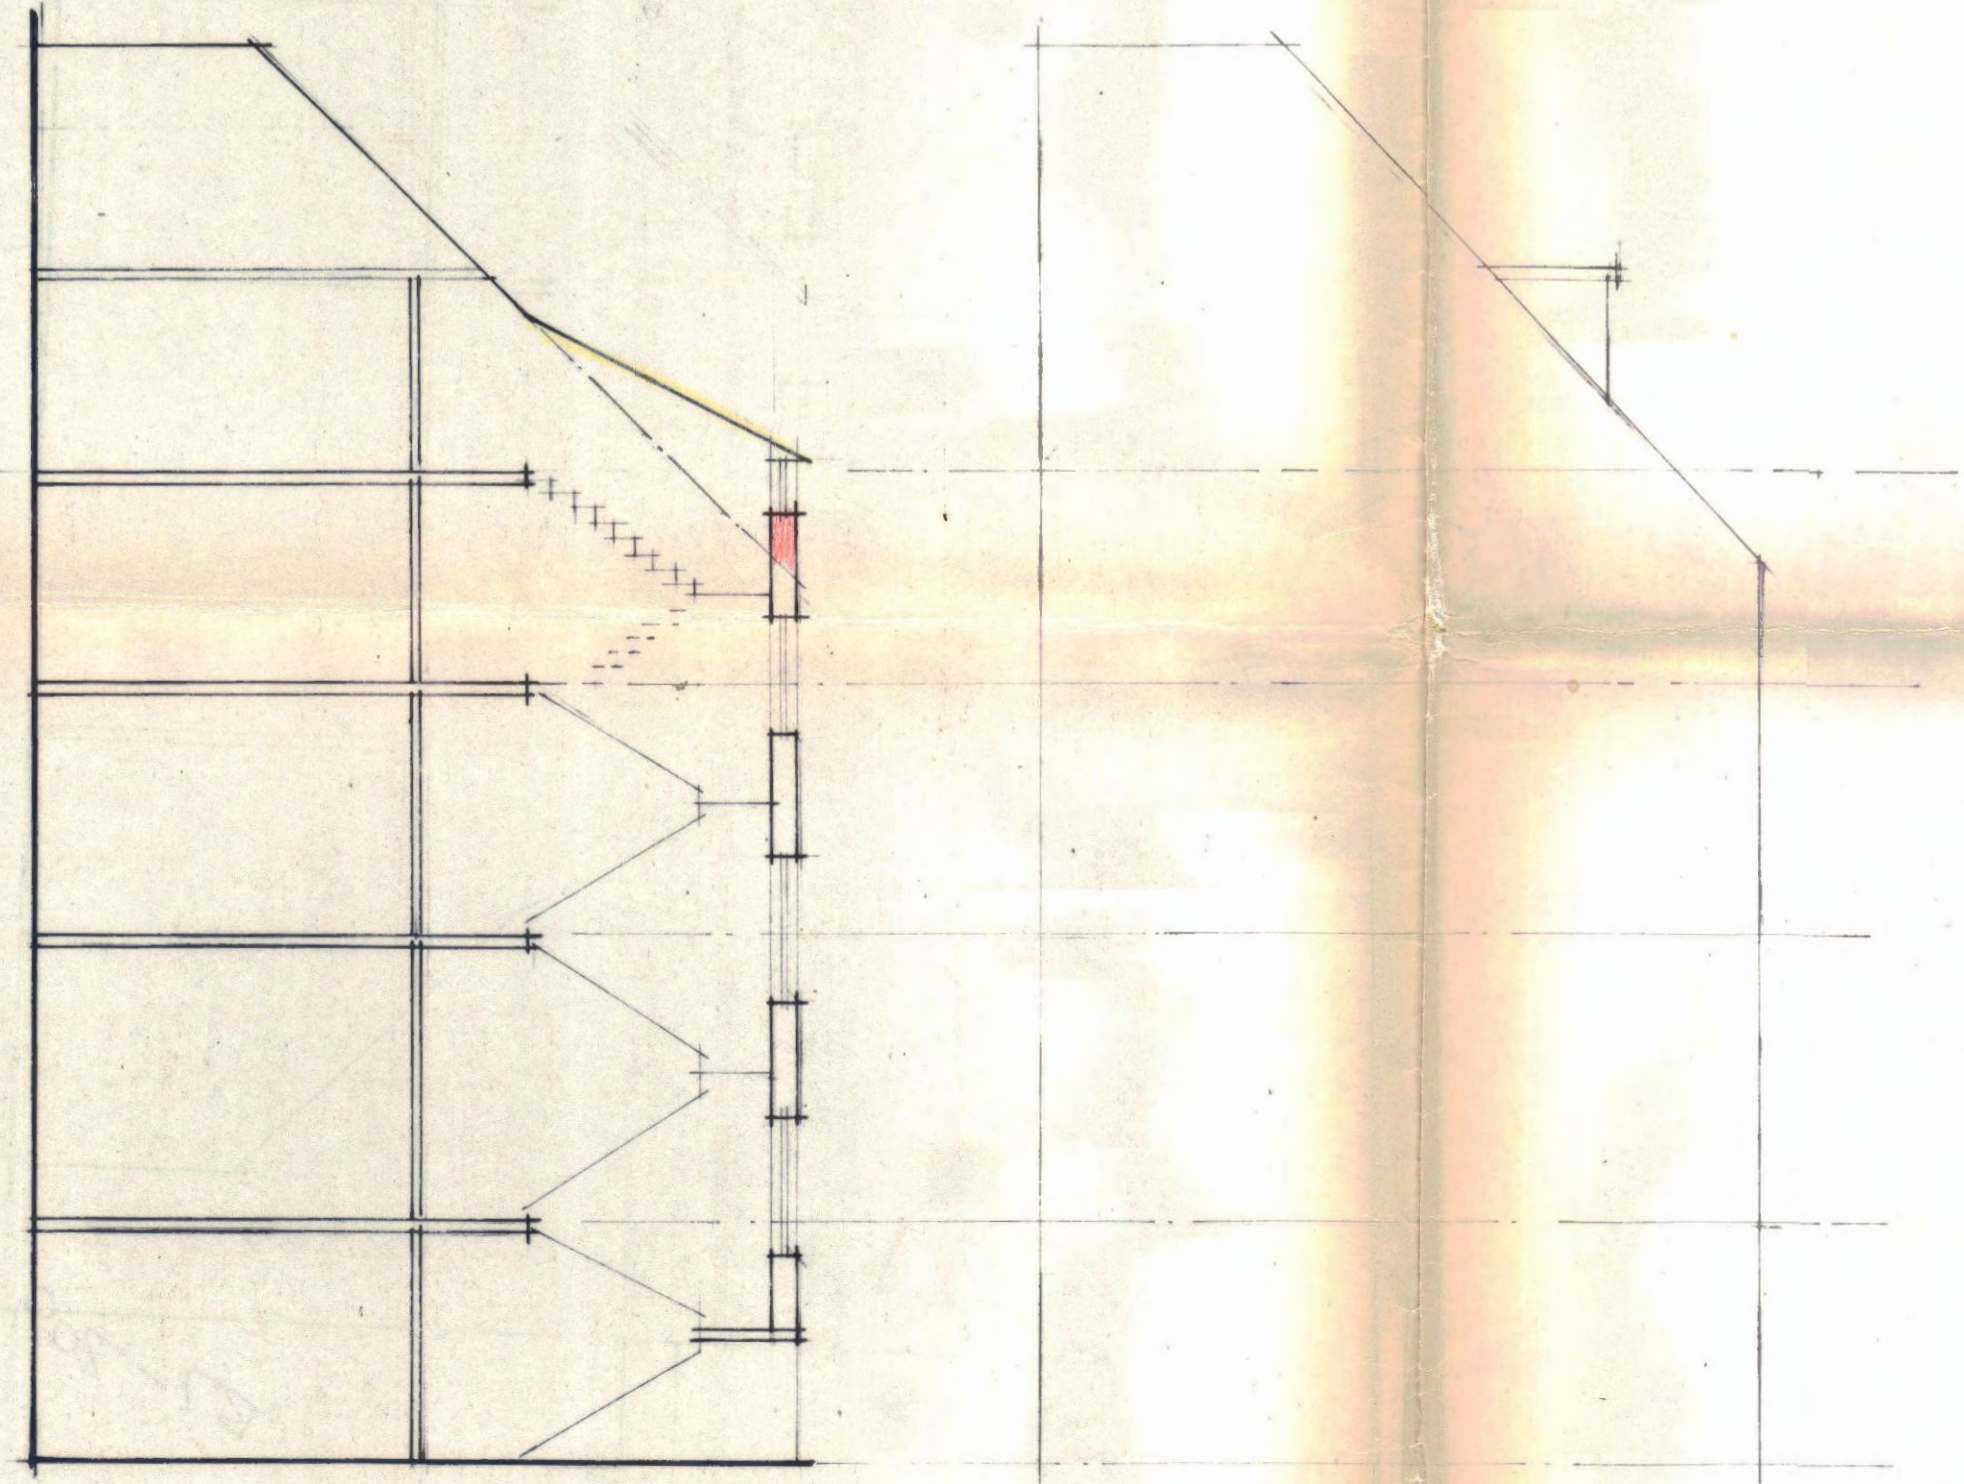

REAR ELEVATION

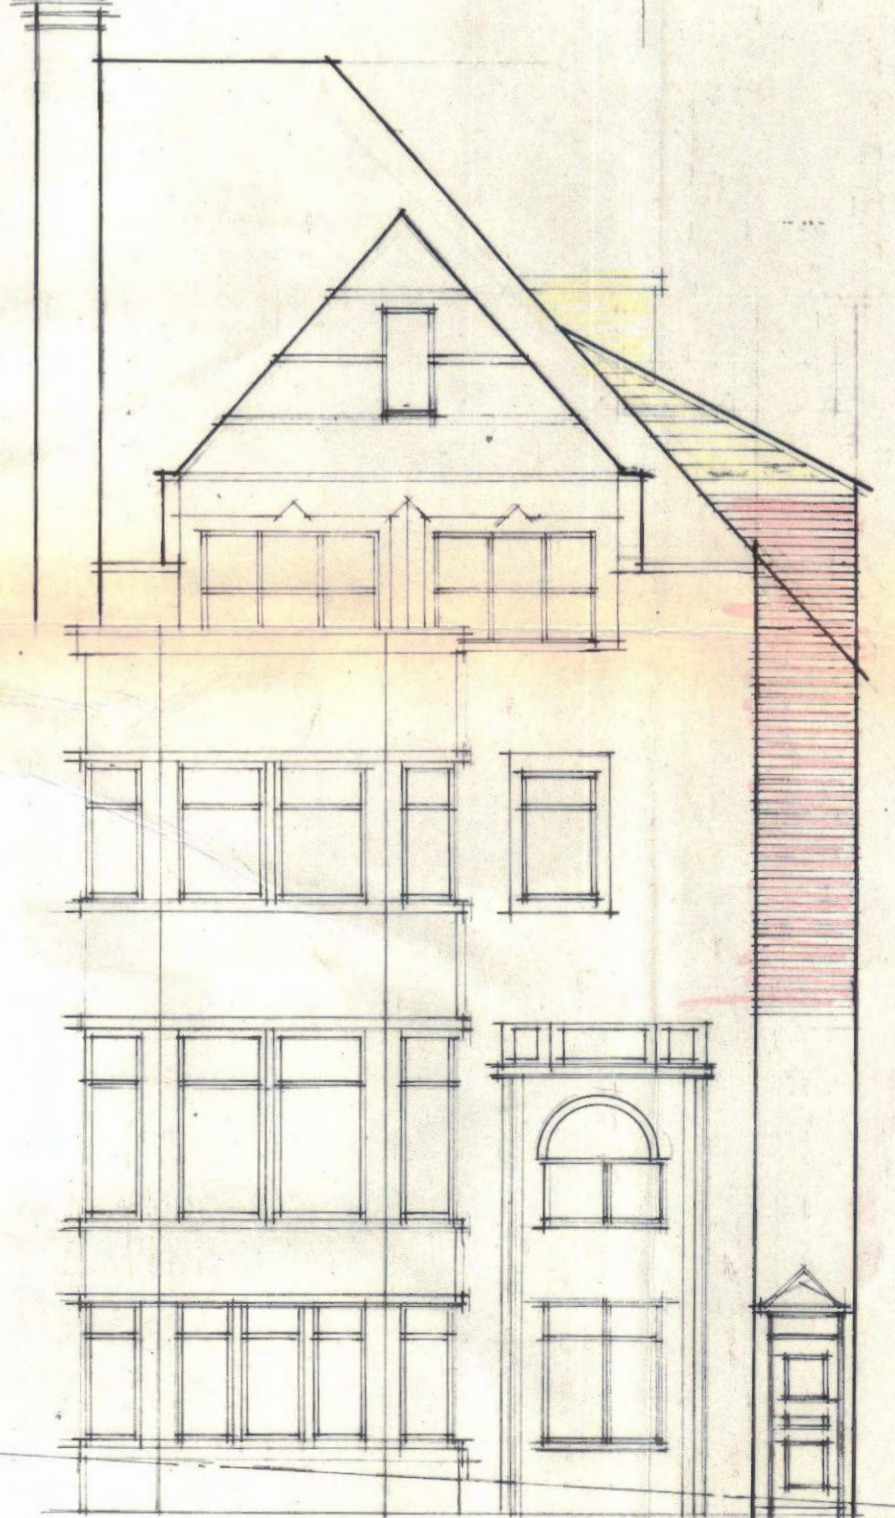

STREET ELEVATION

DRG NO ACS 012/3/7A
 JOB 12 FROGNAL GDN'S
 LONDON N.W.3.
 architect O. ISRAEL
 2nd FLOOR
 PANNEL 45E
 77B FINCHLEY BL
 LONDON N.W.11
 Tel. 458.6468
 458.6338
 scale 1"=8'0" date 17.11.72

STP/E6 12 1/147746