

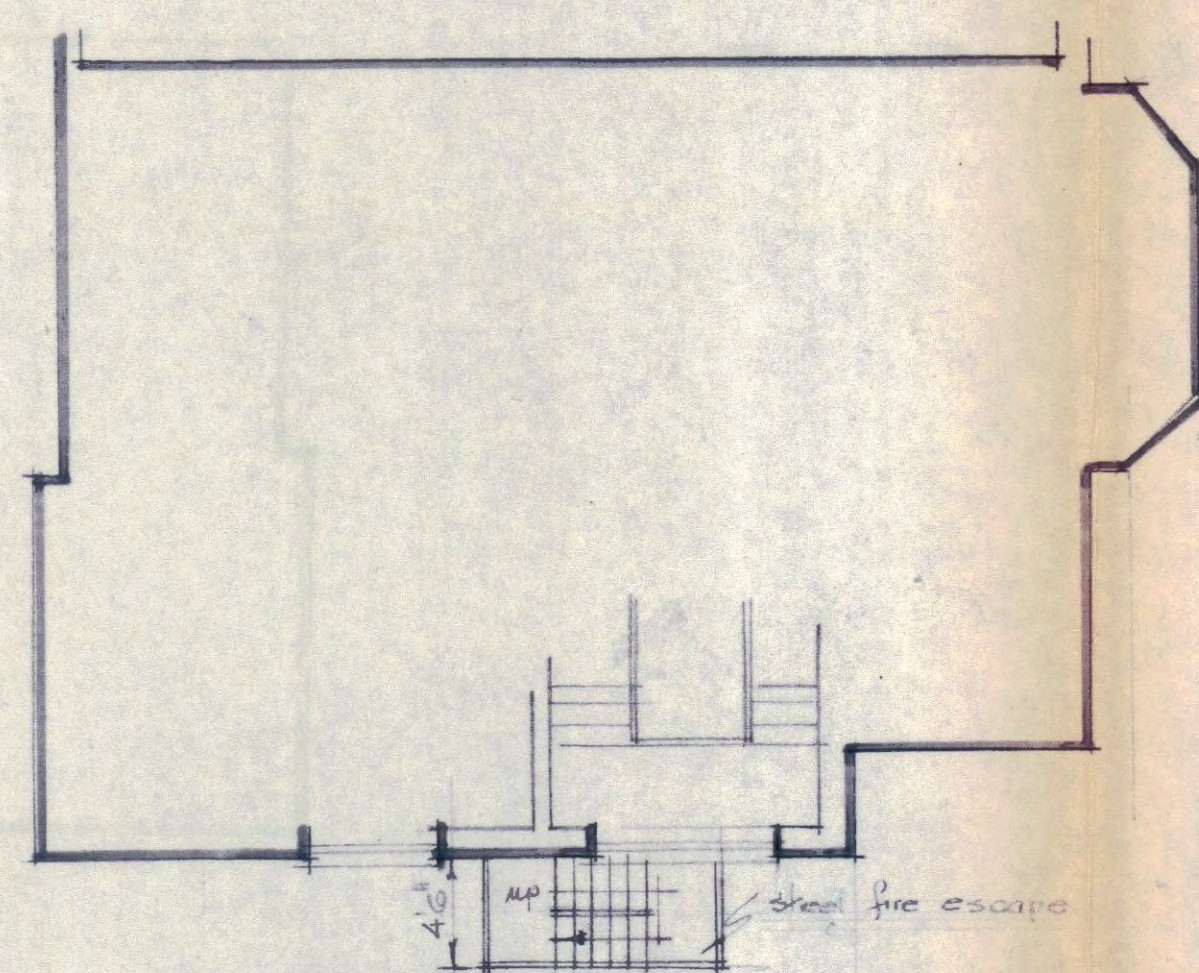


[illegible]


SECOND FLOOR

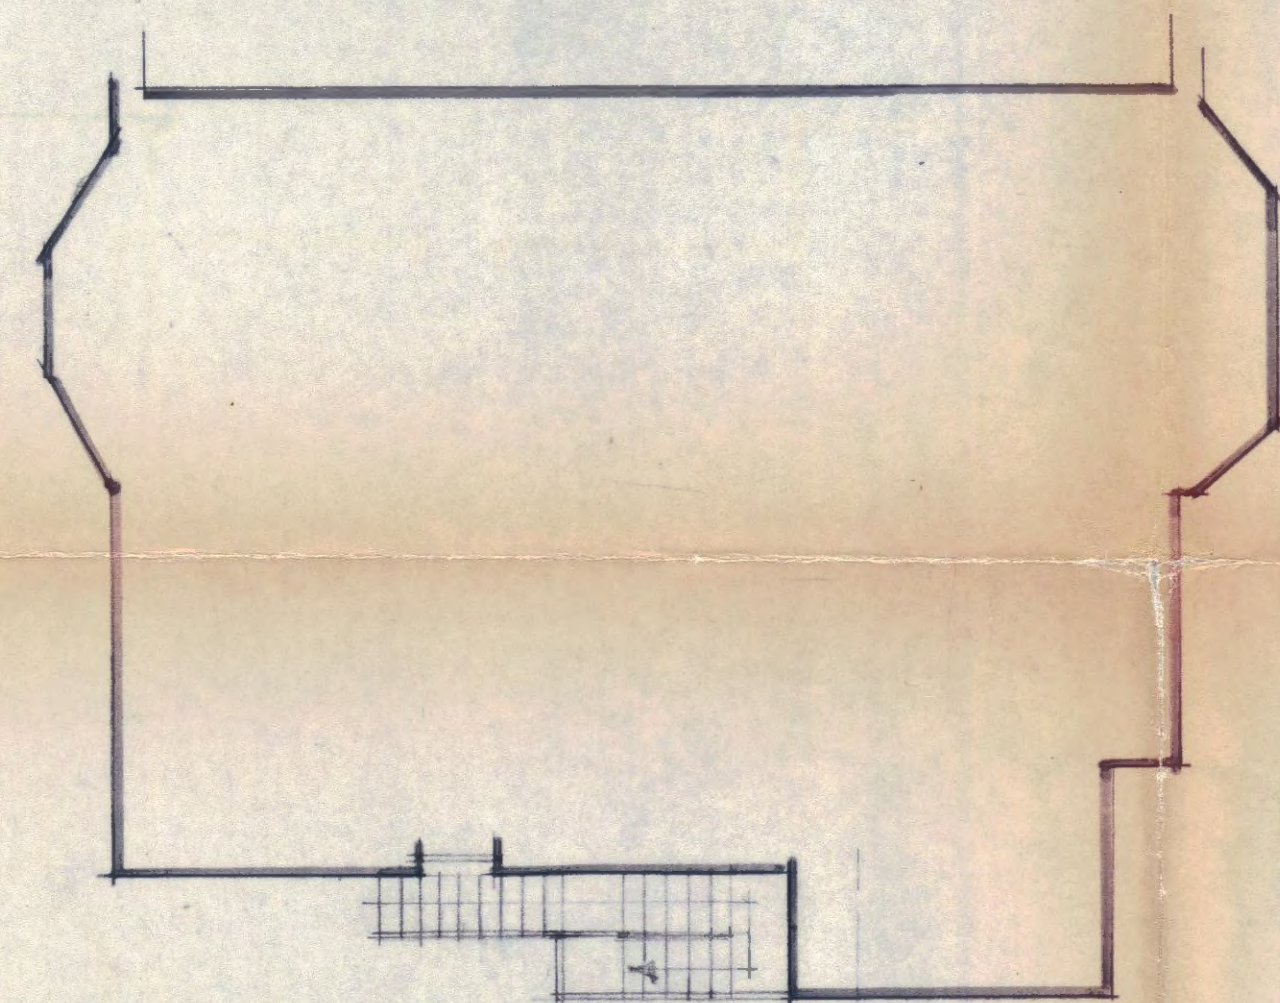


FIRST FLOOR

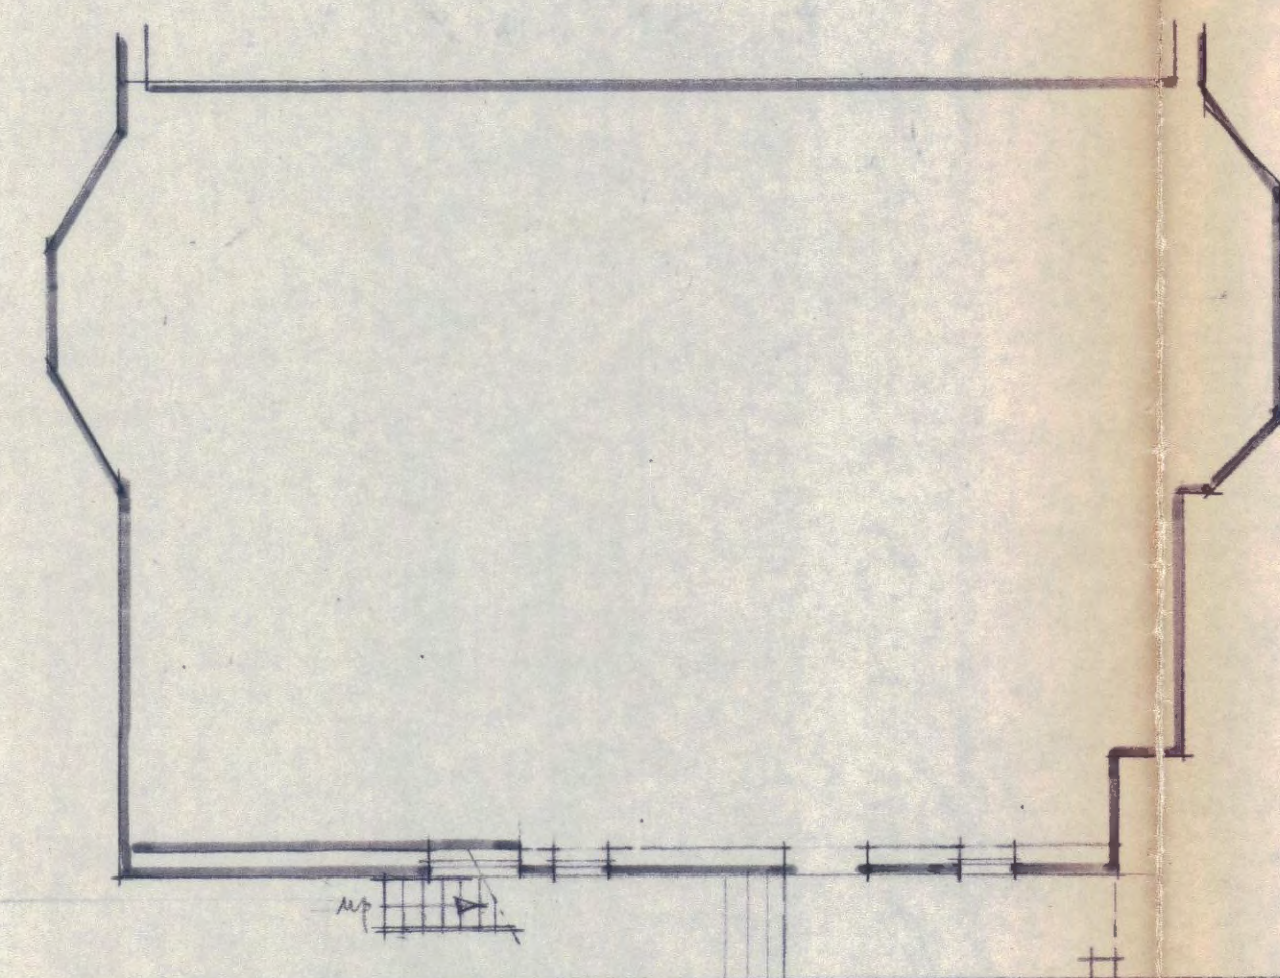


GROUND FLOOR

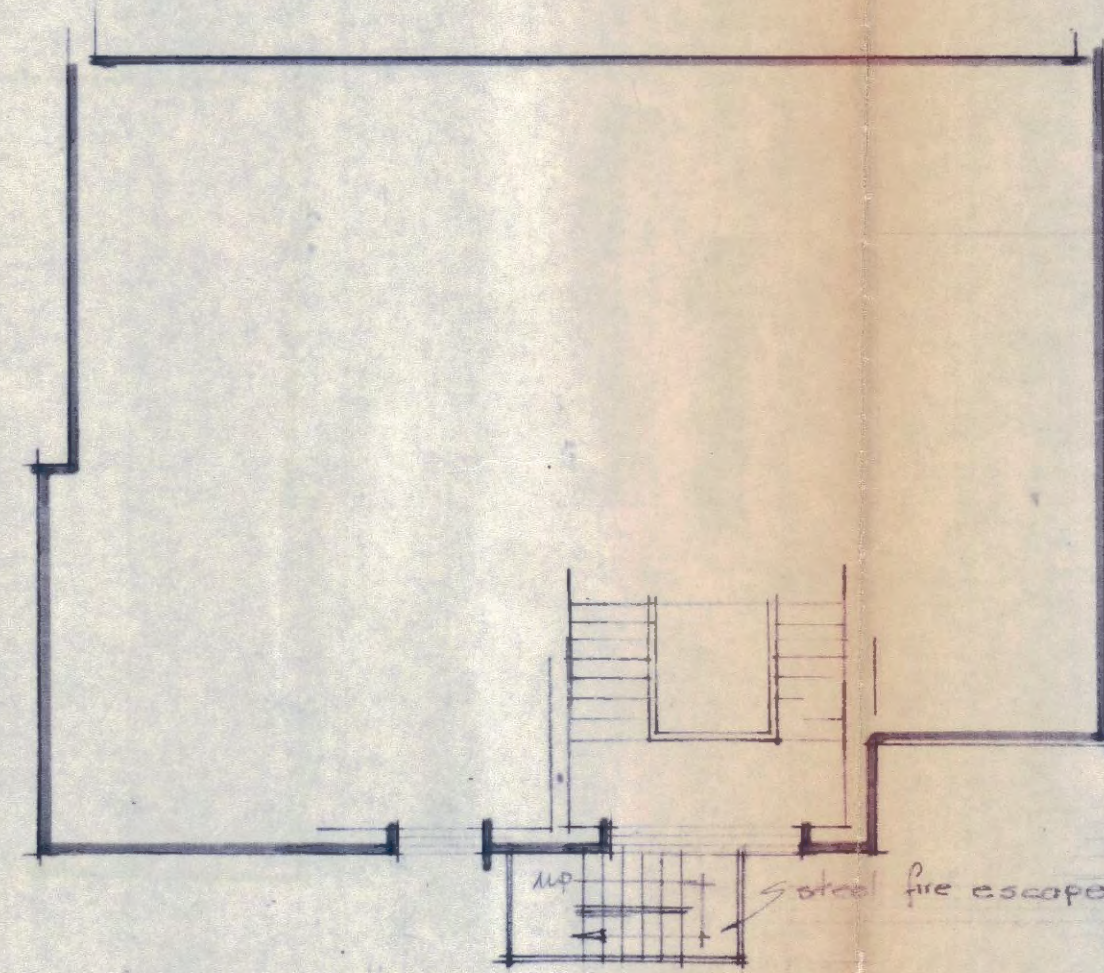


THIRD FLOOR

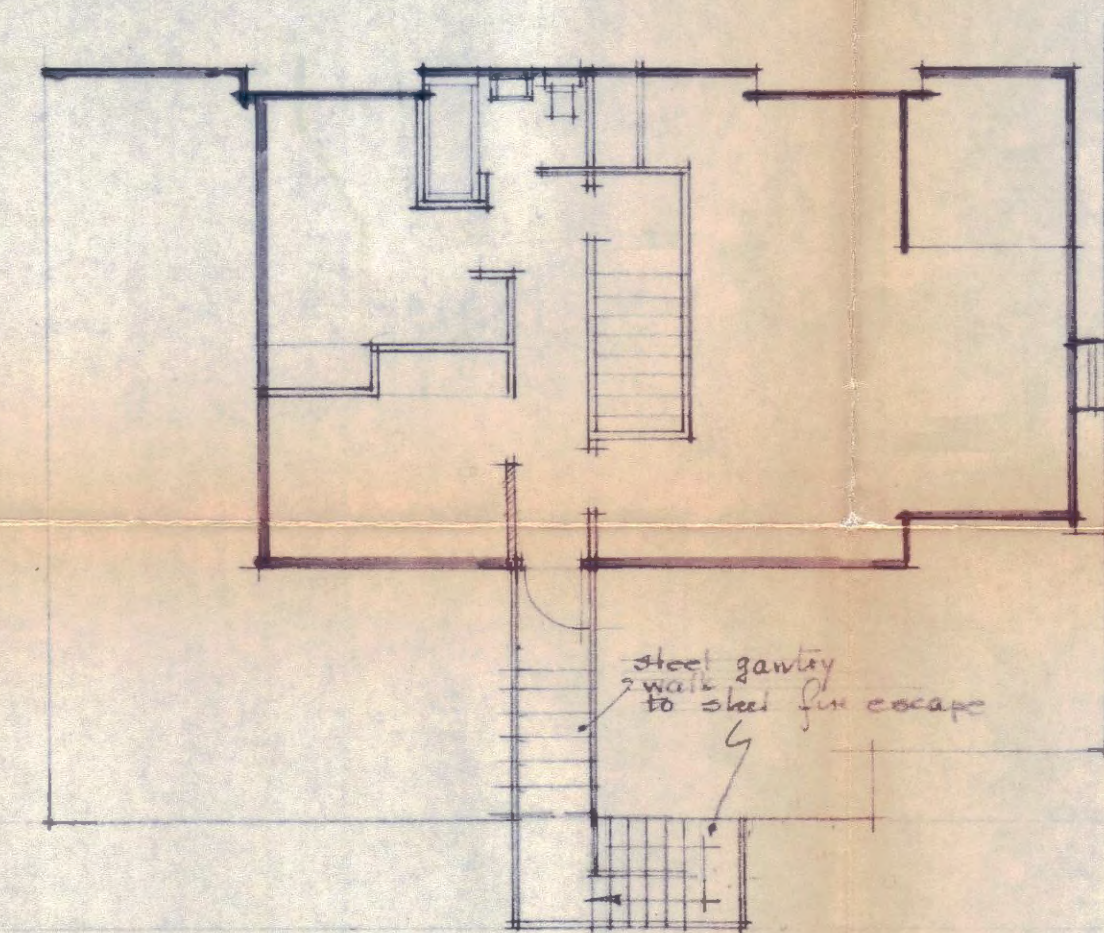


ROOF — FOURTH FLOOR

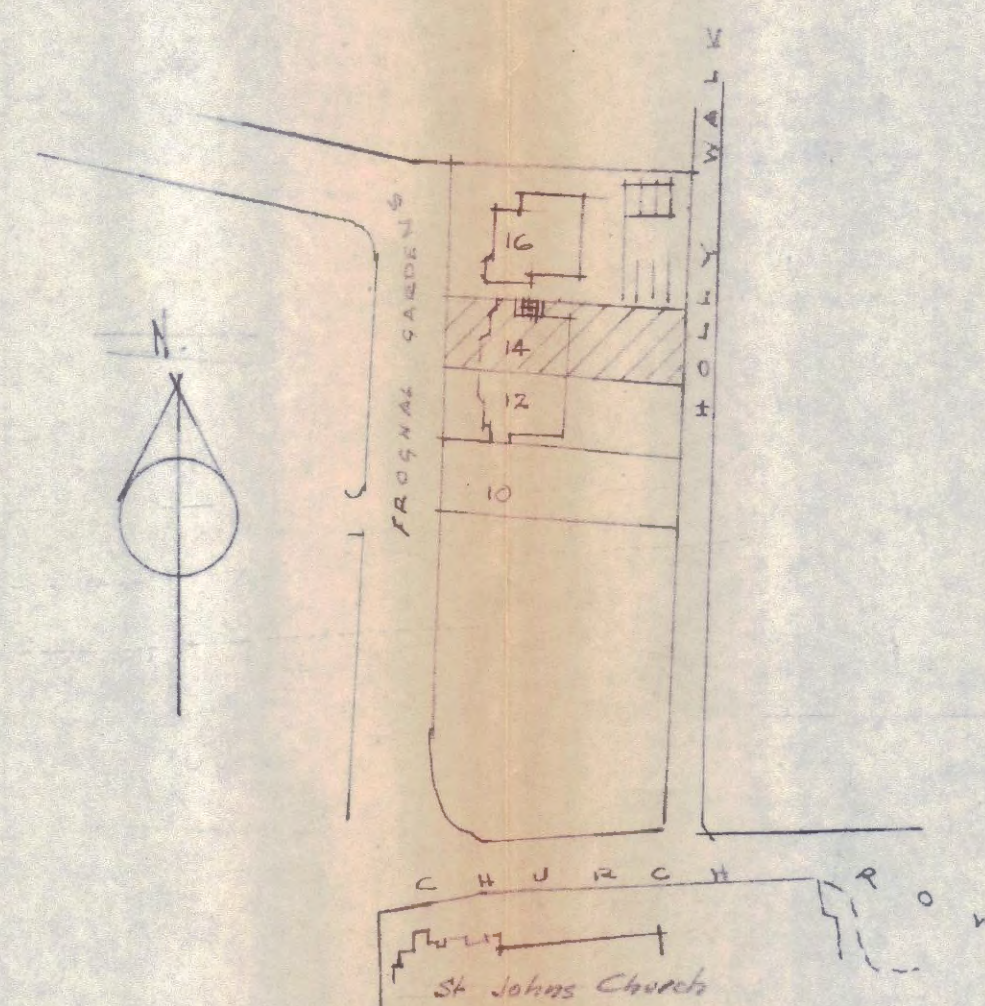

BLOCK PLAN
Scale 1:1250

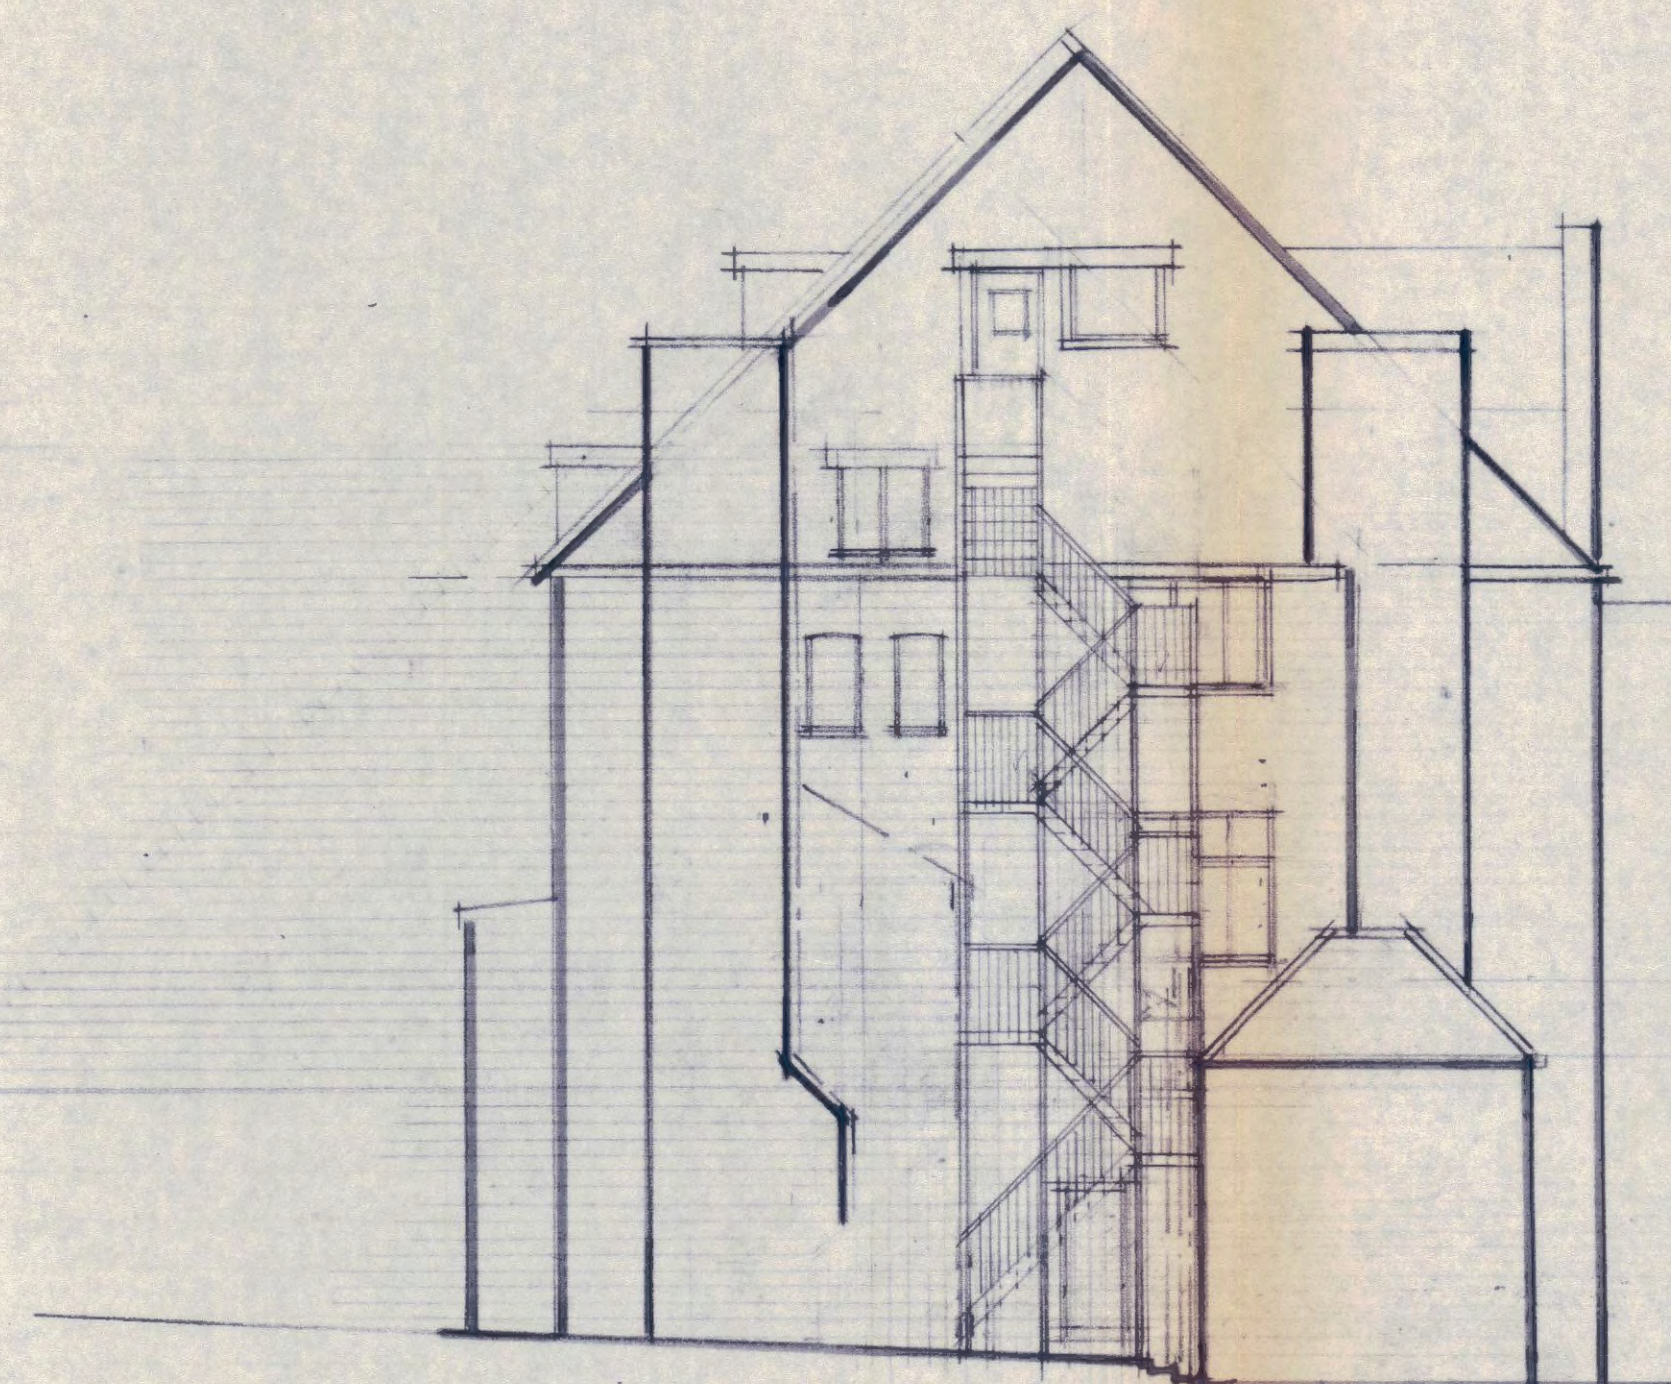

NORTH ELEVATION

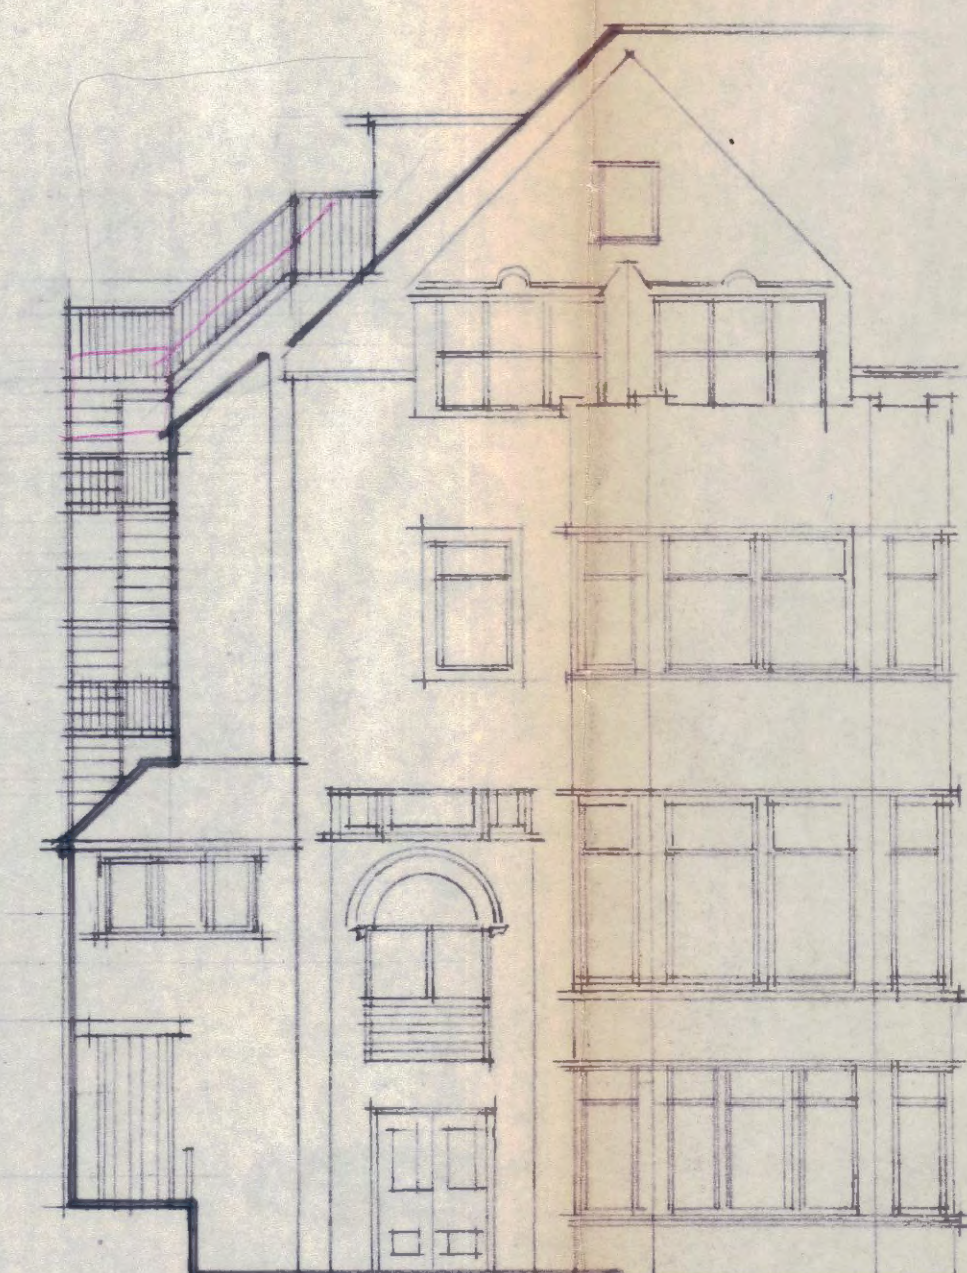

ELEVATION TO FROGNAL GDNS

FILE COPY

REF

LONDON BOROUGH OF CAMDEN
TOWN AND COUNTRY PLANNING ACTS
21 OCT 1975
PLANS
ON BEHALF OF THE COUNCIL
Deferred for reapproval

Date 19.2.75

yn	1	Checked
----	---	---------

TOWN PLANNING

14 FROGNAL GDNS
LONDON NW 3

STEEL FIRE ESCAPE
FROM FOURTH FLOOR

Israel + Dodds
Architects

779-781 Finchley Road
London N W 11 01-458-6468

ing No.
315 · ES · 1

Revision

LONDON BOROUGH OF CAMDEN
TOWN AND COUNTRY PLANNING ACTS
19 JAN 1976
PLANS ~~APPROVED~~ NOT APPROVED
ON BEHALF OF THE COUNCIL