

GROUND FLOOR


No.71 Canfield Gardens

No.73 Canfield Gardens

No.75 Canfield Gardens

Aluminium SOLEX HALO  
brise soleil horizontal  
system to ground floor rear  
extension

New stairs to connect  
ground and first floors to  
Flat A

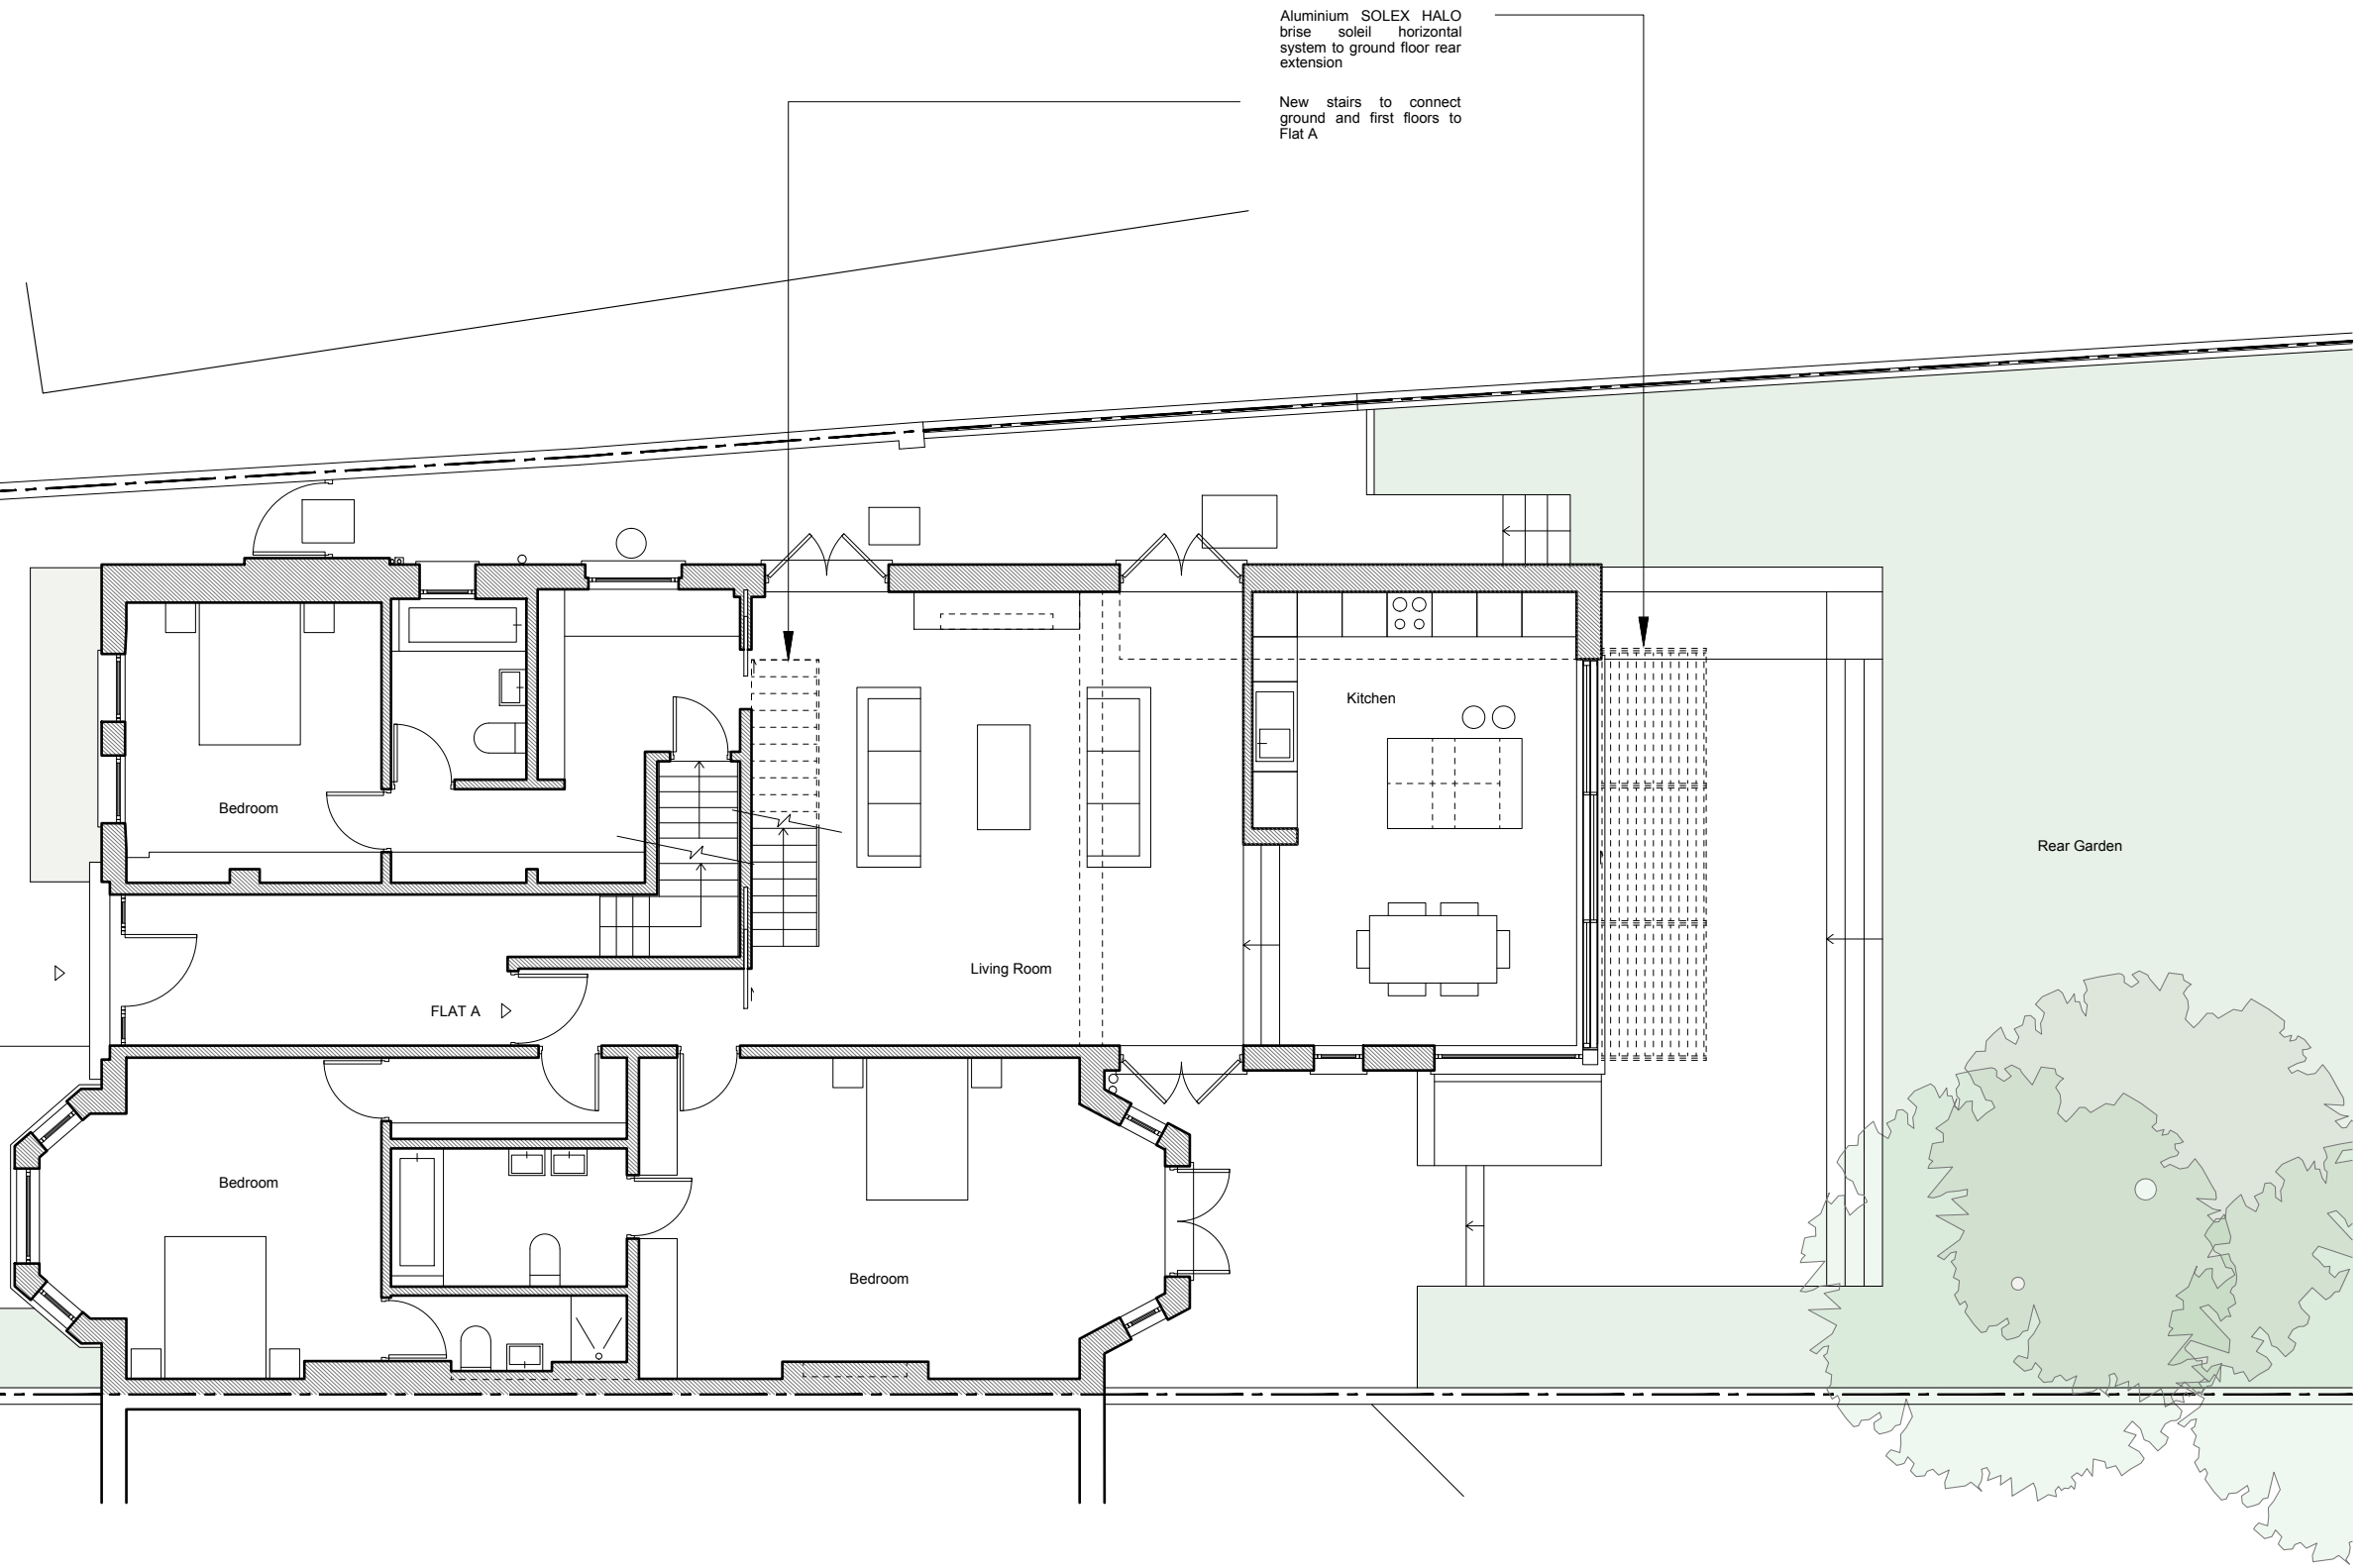

NOTES

DO NOT SCALE FROM THIS DRAWING EXCEPT FOR THE  
PURPOSES OF PLANNING AND BUILDING REGULATIONS.  
ALL DIMENSIONS TO BE CHECKED ON SITE.

REVISION: **B** 07.06.2021

PROJECT TITLE  
73 CANFIELD GARDENS

AURAA  
STUDIO

www.auraa.studio 1A Chalk Farm Parade  
info@auraa.studio London NW3 2BN

TITLE  
GROUND FLOOR PLAN  
AS PROPOSED

DATE  
07.06.2021

SCALE  
1/100 @ A3

DRAWN  
GC / RL

STATUS  
INFORMATION

DRG No  
2064\_PA\_110

REV: **B**

