

NOTES

DO NOT SCALE FROM THIS DRAWING EXCEPT FOR THE PURPOSES OF PLANNING AND BUILDING REGULATIONS. ALL DIMENSIONS TO BE CHECKED ON SITE.


ROOF PLAN

Aluminium SOLEX HALO
brise soleil horizontal
system to ground floor rear
extension

No.71 Canfield Gardens

No.73 Canfield Gardens

No.75 Canfield Gardens

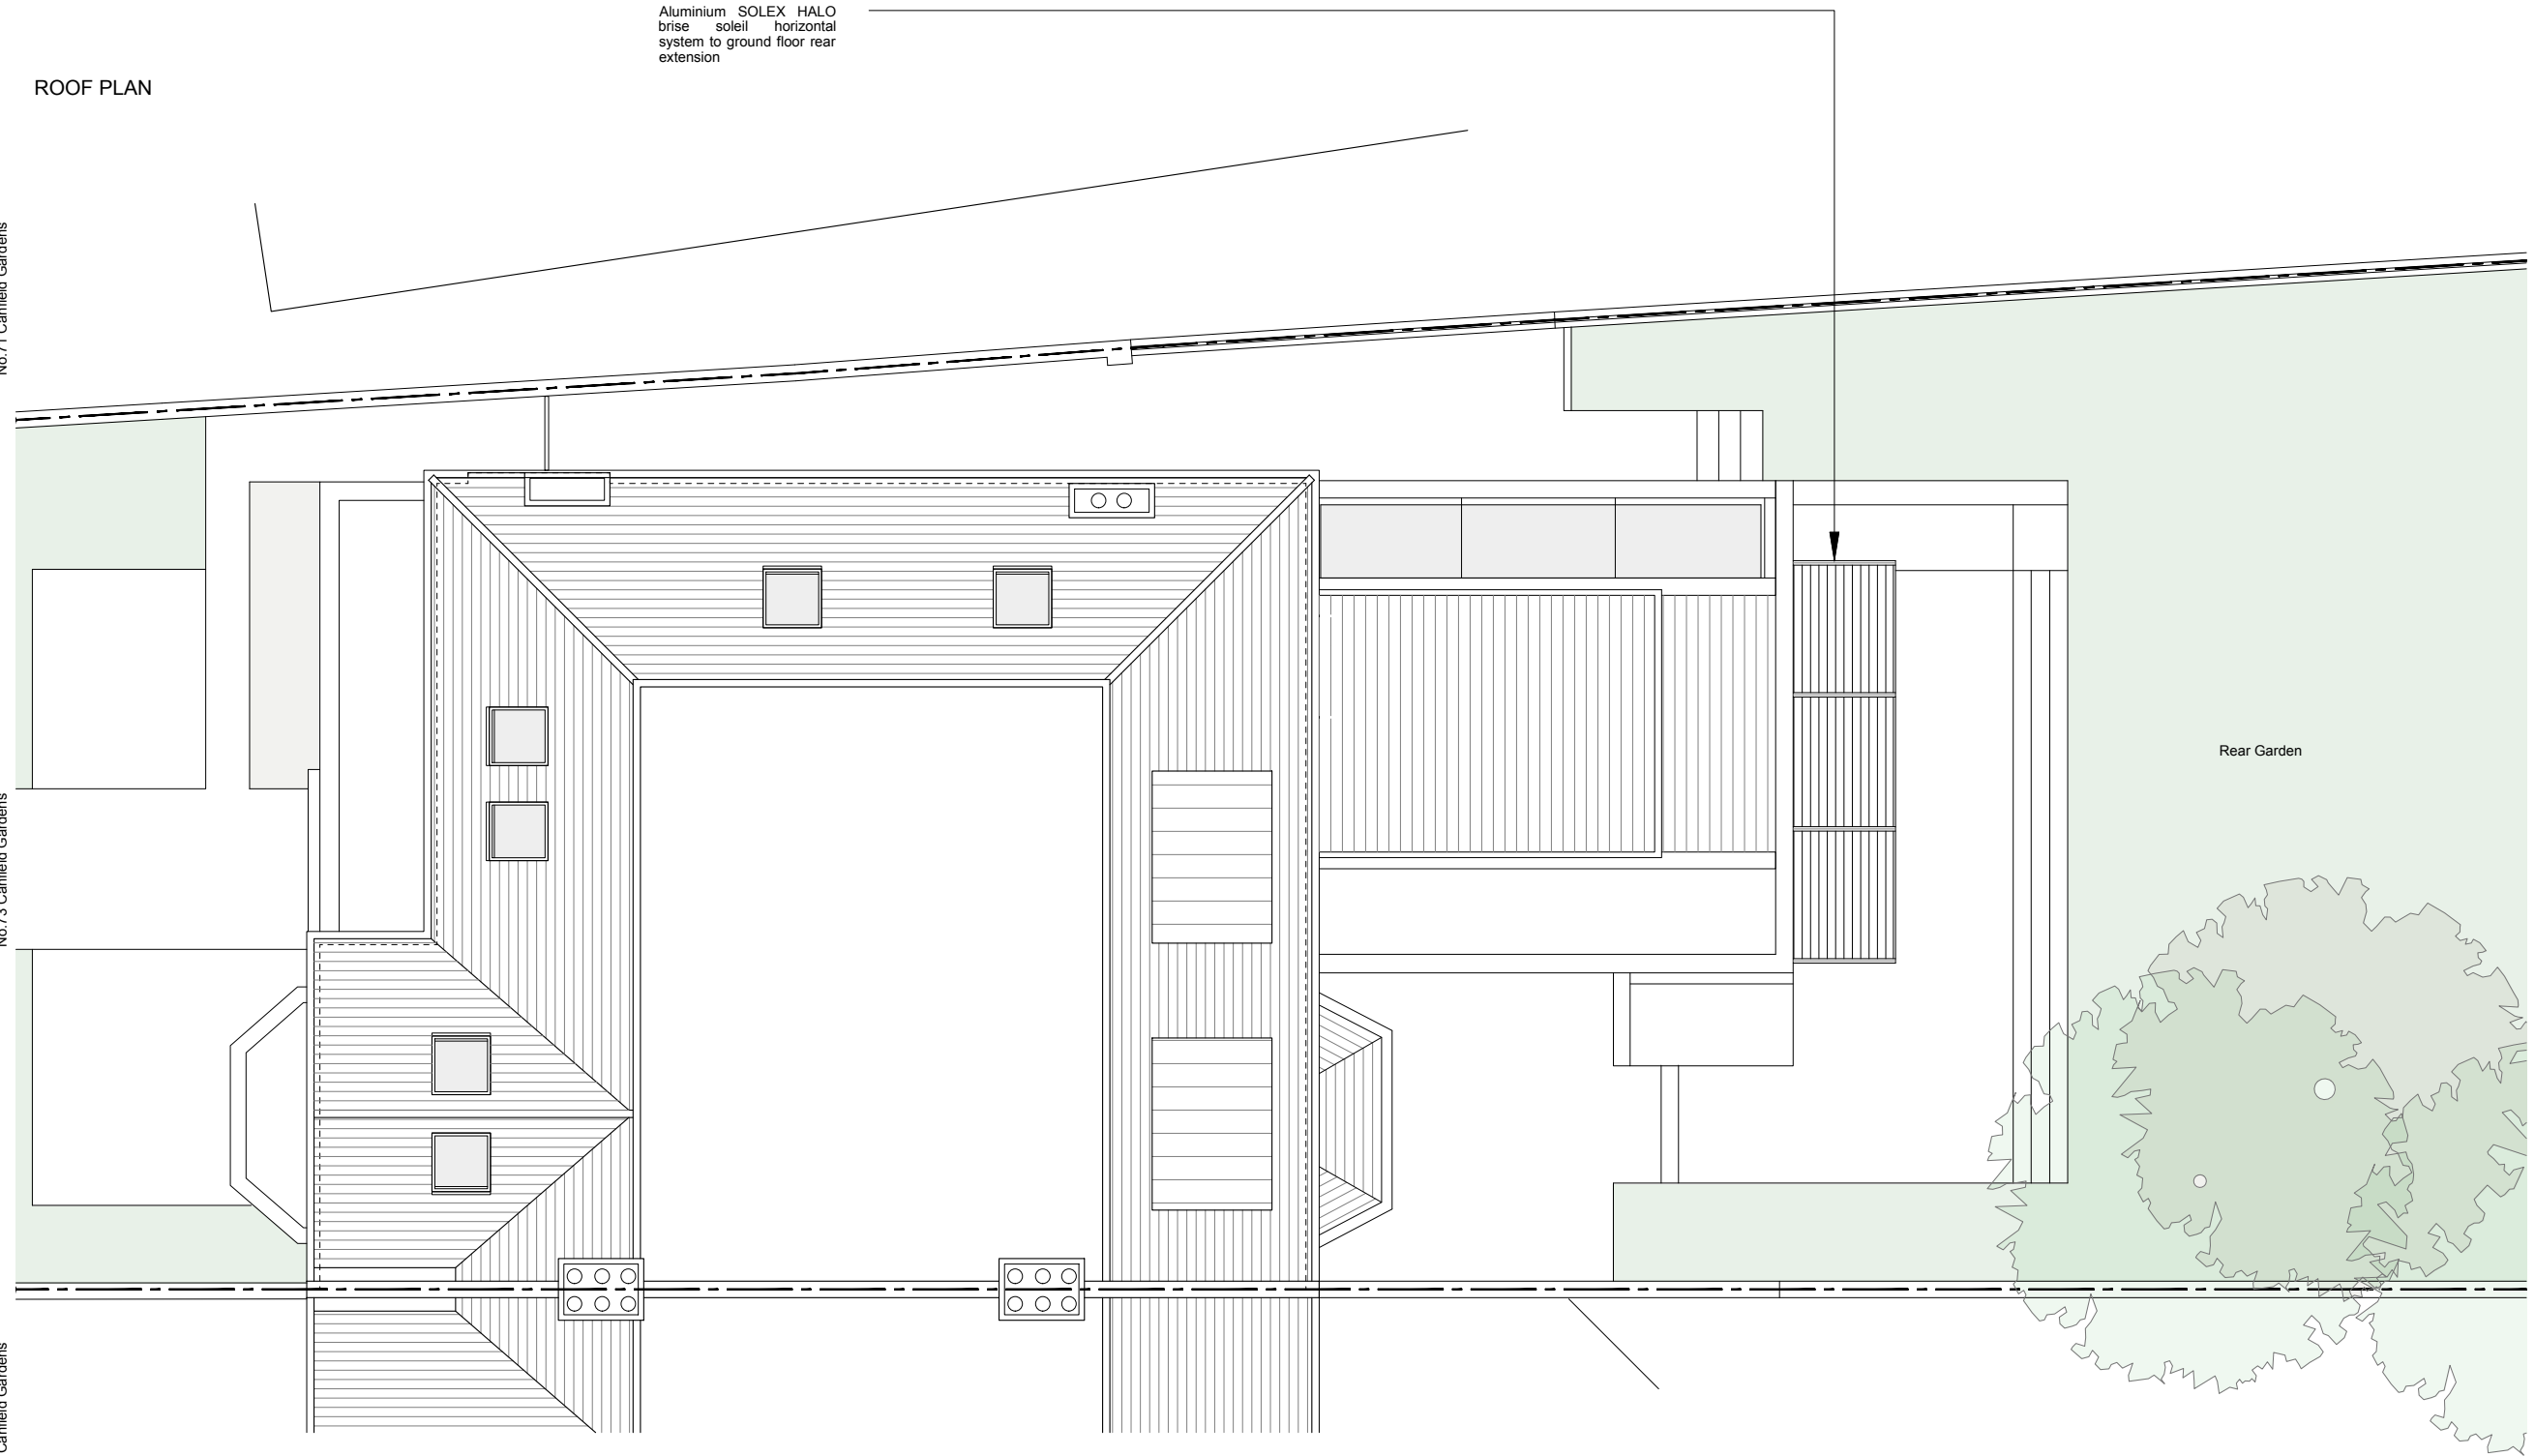

Rear Garden



REVISION: **B** 07.06.2021

PROJECT TITLE

73 CANFIELD GARDENS

AURAA
STUDIO

www.auraa.studio 1A Chalk Farm Parade
info@auraa.studio London NW3 2BN

TITLE

ROOF PLAN AS PROPOSED

DATE 07.06.2021

SCALE 1/100 @ A3

DRAWN GC / RL

STATUS INFORMATION

DRG No 2064_PA_130

REV: **B**

