




FIRST FLOOR

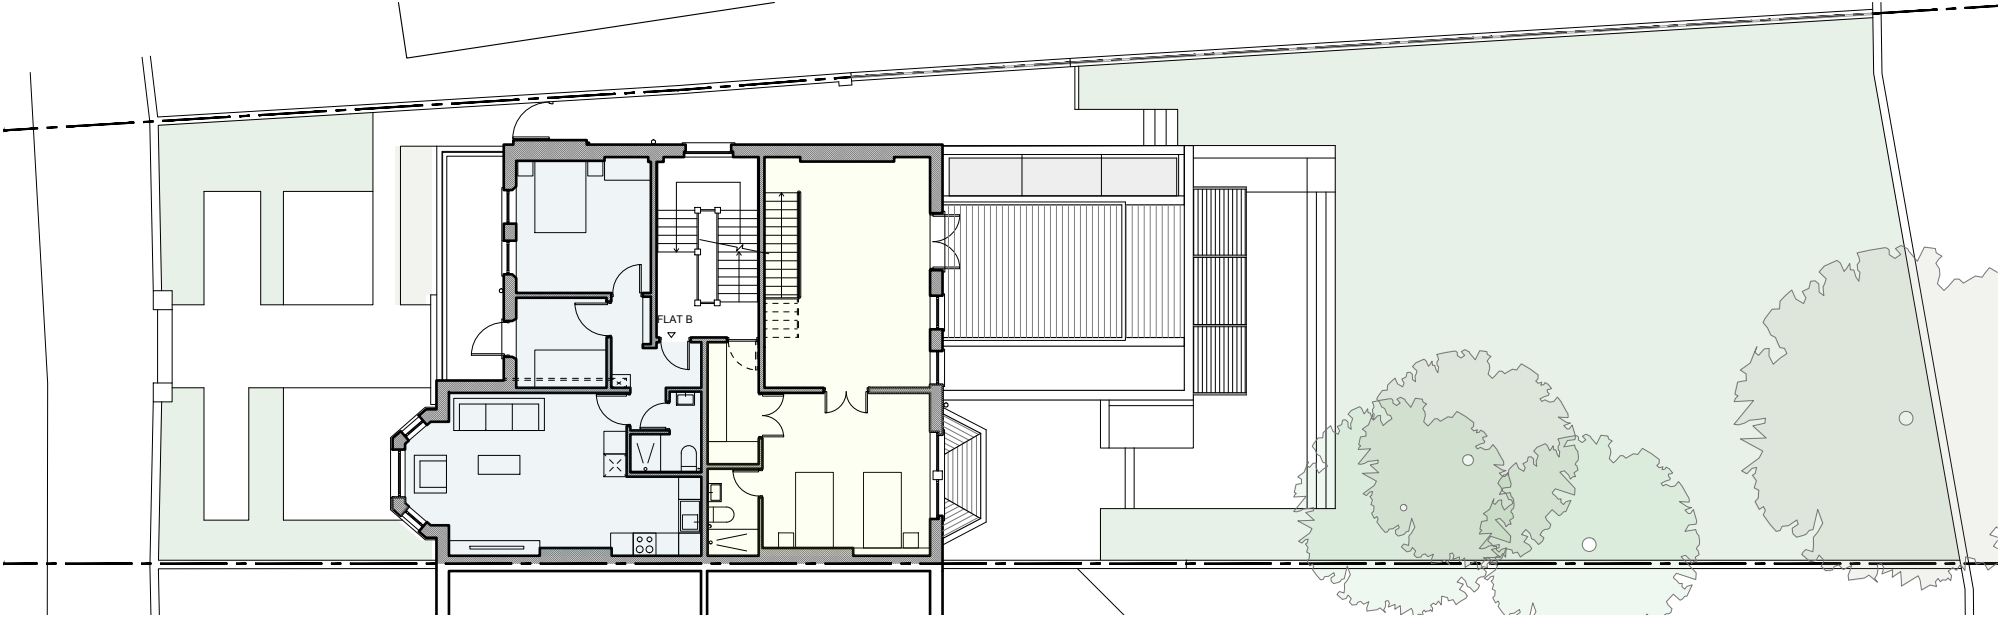

GROUND FLOOR

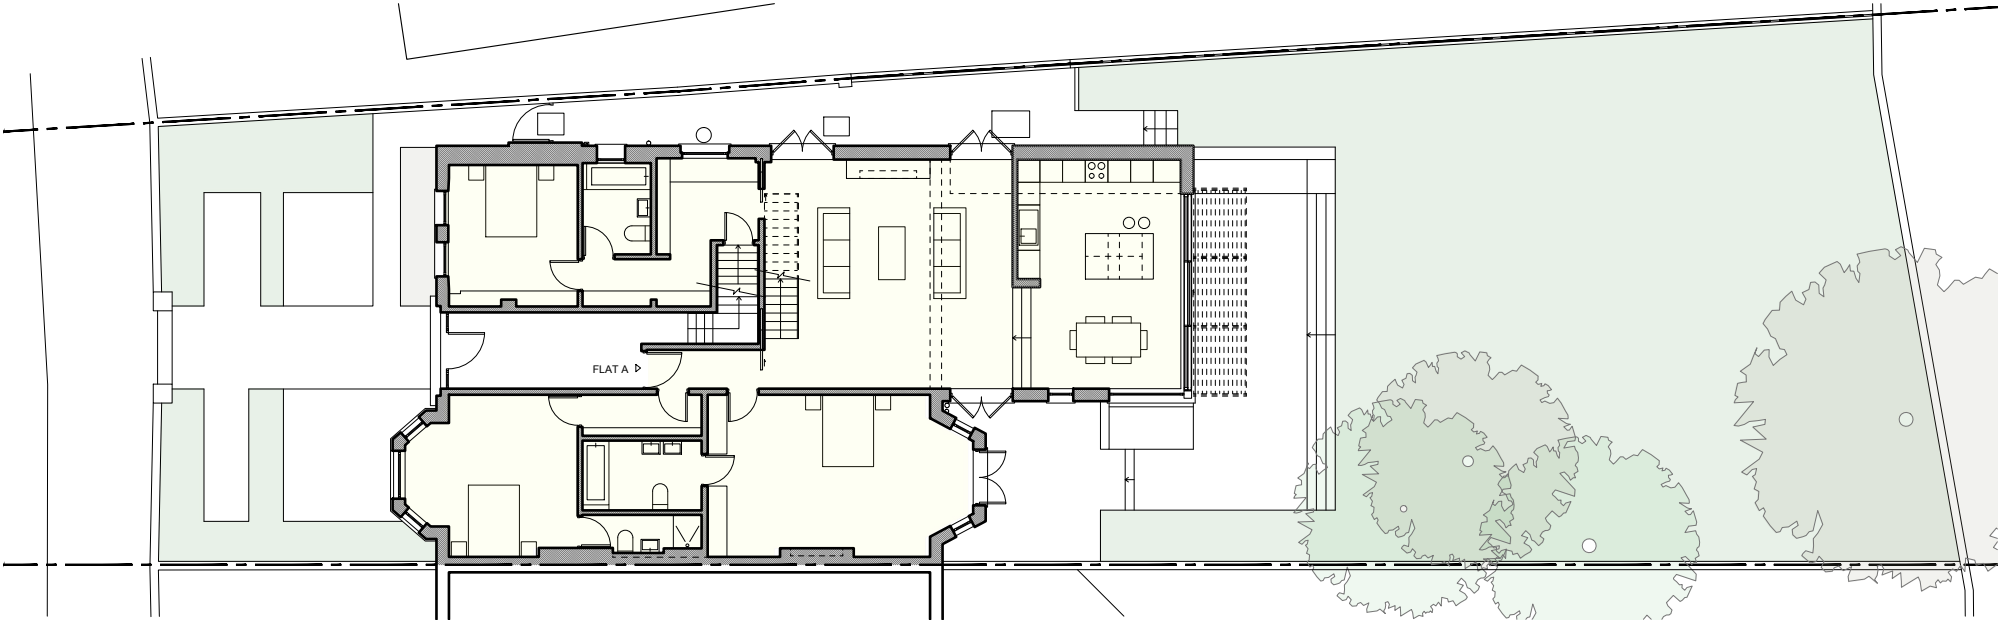

BASEMENT

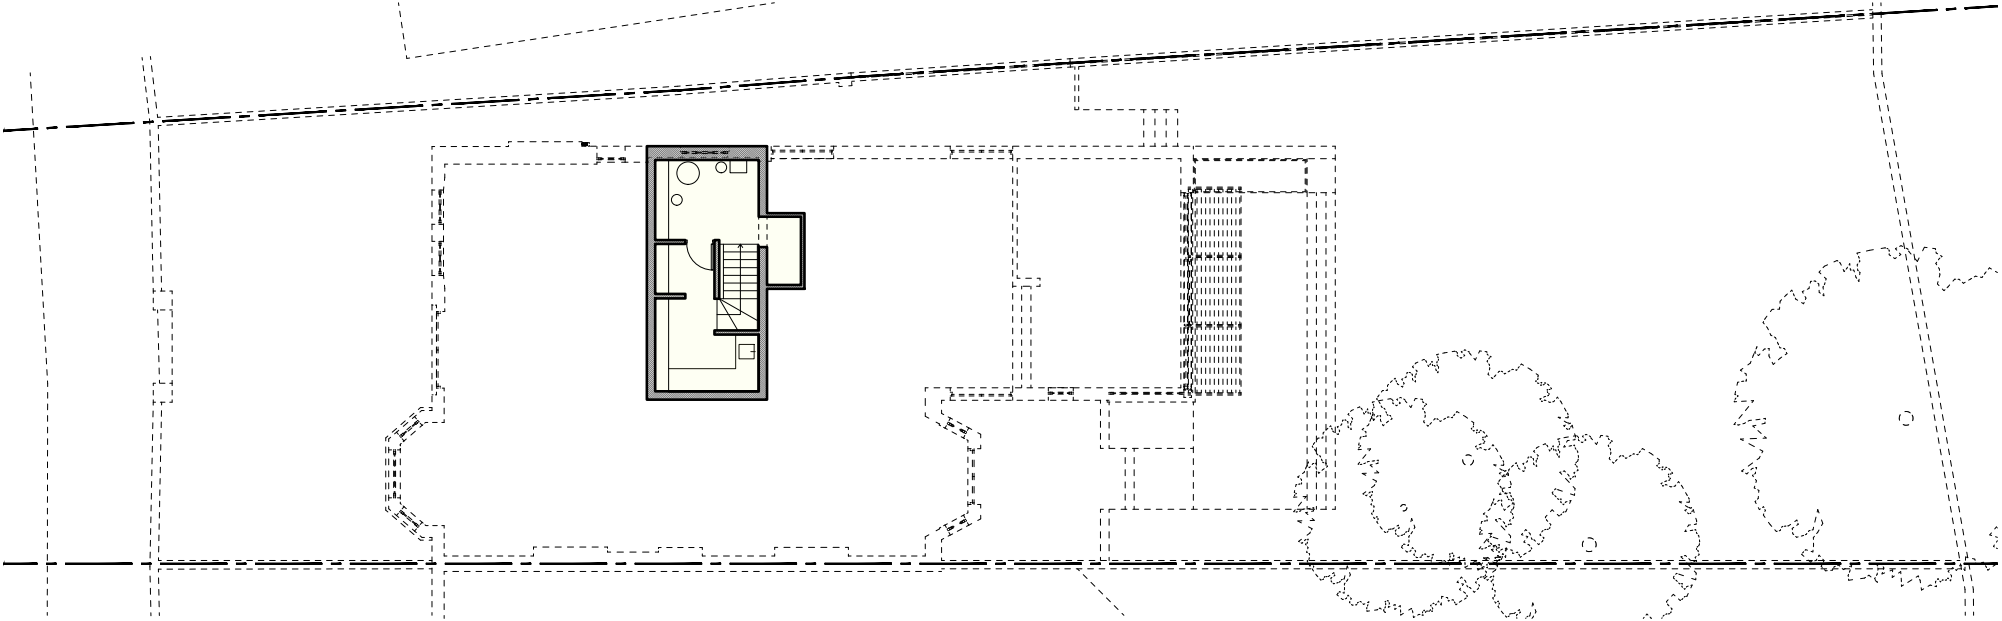

NOTES

DO NOT SCALE FROM THIS DRAWING EXCEPT FOR THE PURPOSES OF PLANNING AND BUILDING REGULATIONS. ALL DIMENSIONS TO BE CHECKED ON SITE.

- FLAT A
- 4 Bed flat
- GIA (Gross Internal Area):
- 232 m2
- FLAT B
- 1 Bed flat
- GIA (Gross Internal Area):
- 55.5 m2

REVISION: **B** 07.06.2021

PROJECT TITLE

73 CANFIELD GARDENS

AURAA
STUDIO

www.auraa.studio 1A Chalk Farm Parade
info@auraa.studio London NW3 2BN

TITLE

FLOOR PLANS
AS PROPOSED

DATE

07.06.2021

SCALE

1/100 @ A3

DRAWN

GC / RL

STATUS

INFORMATION

DRG No

2064_PA_140

REV: **B**

