


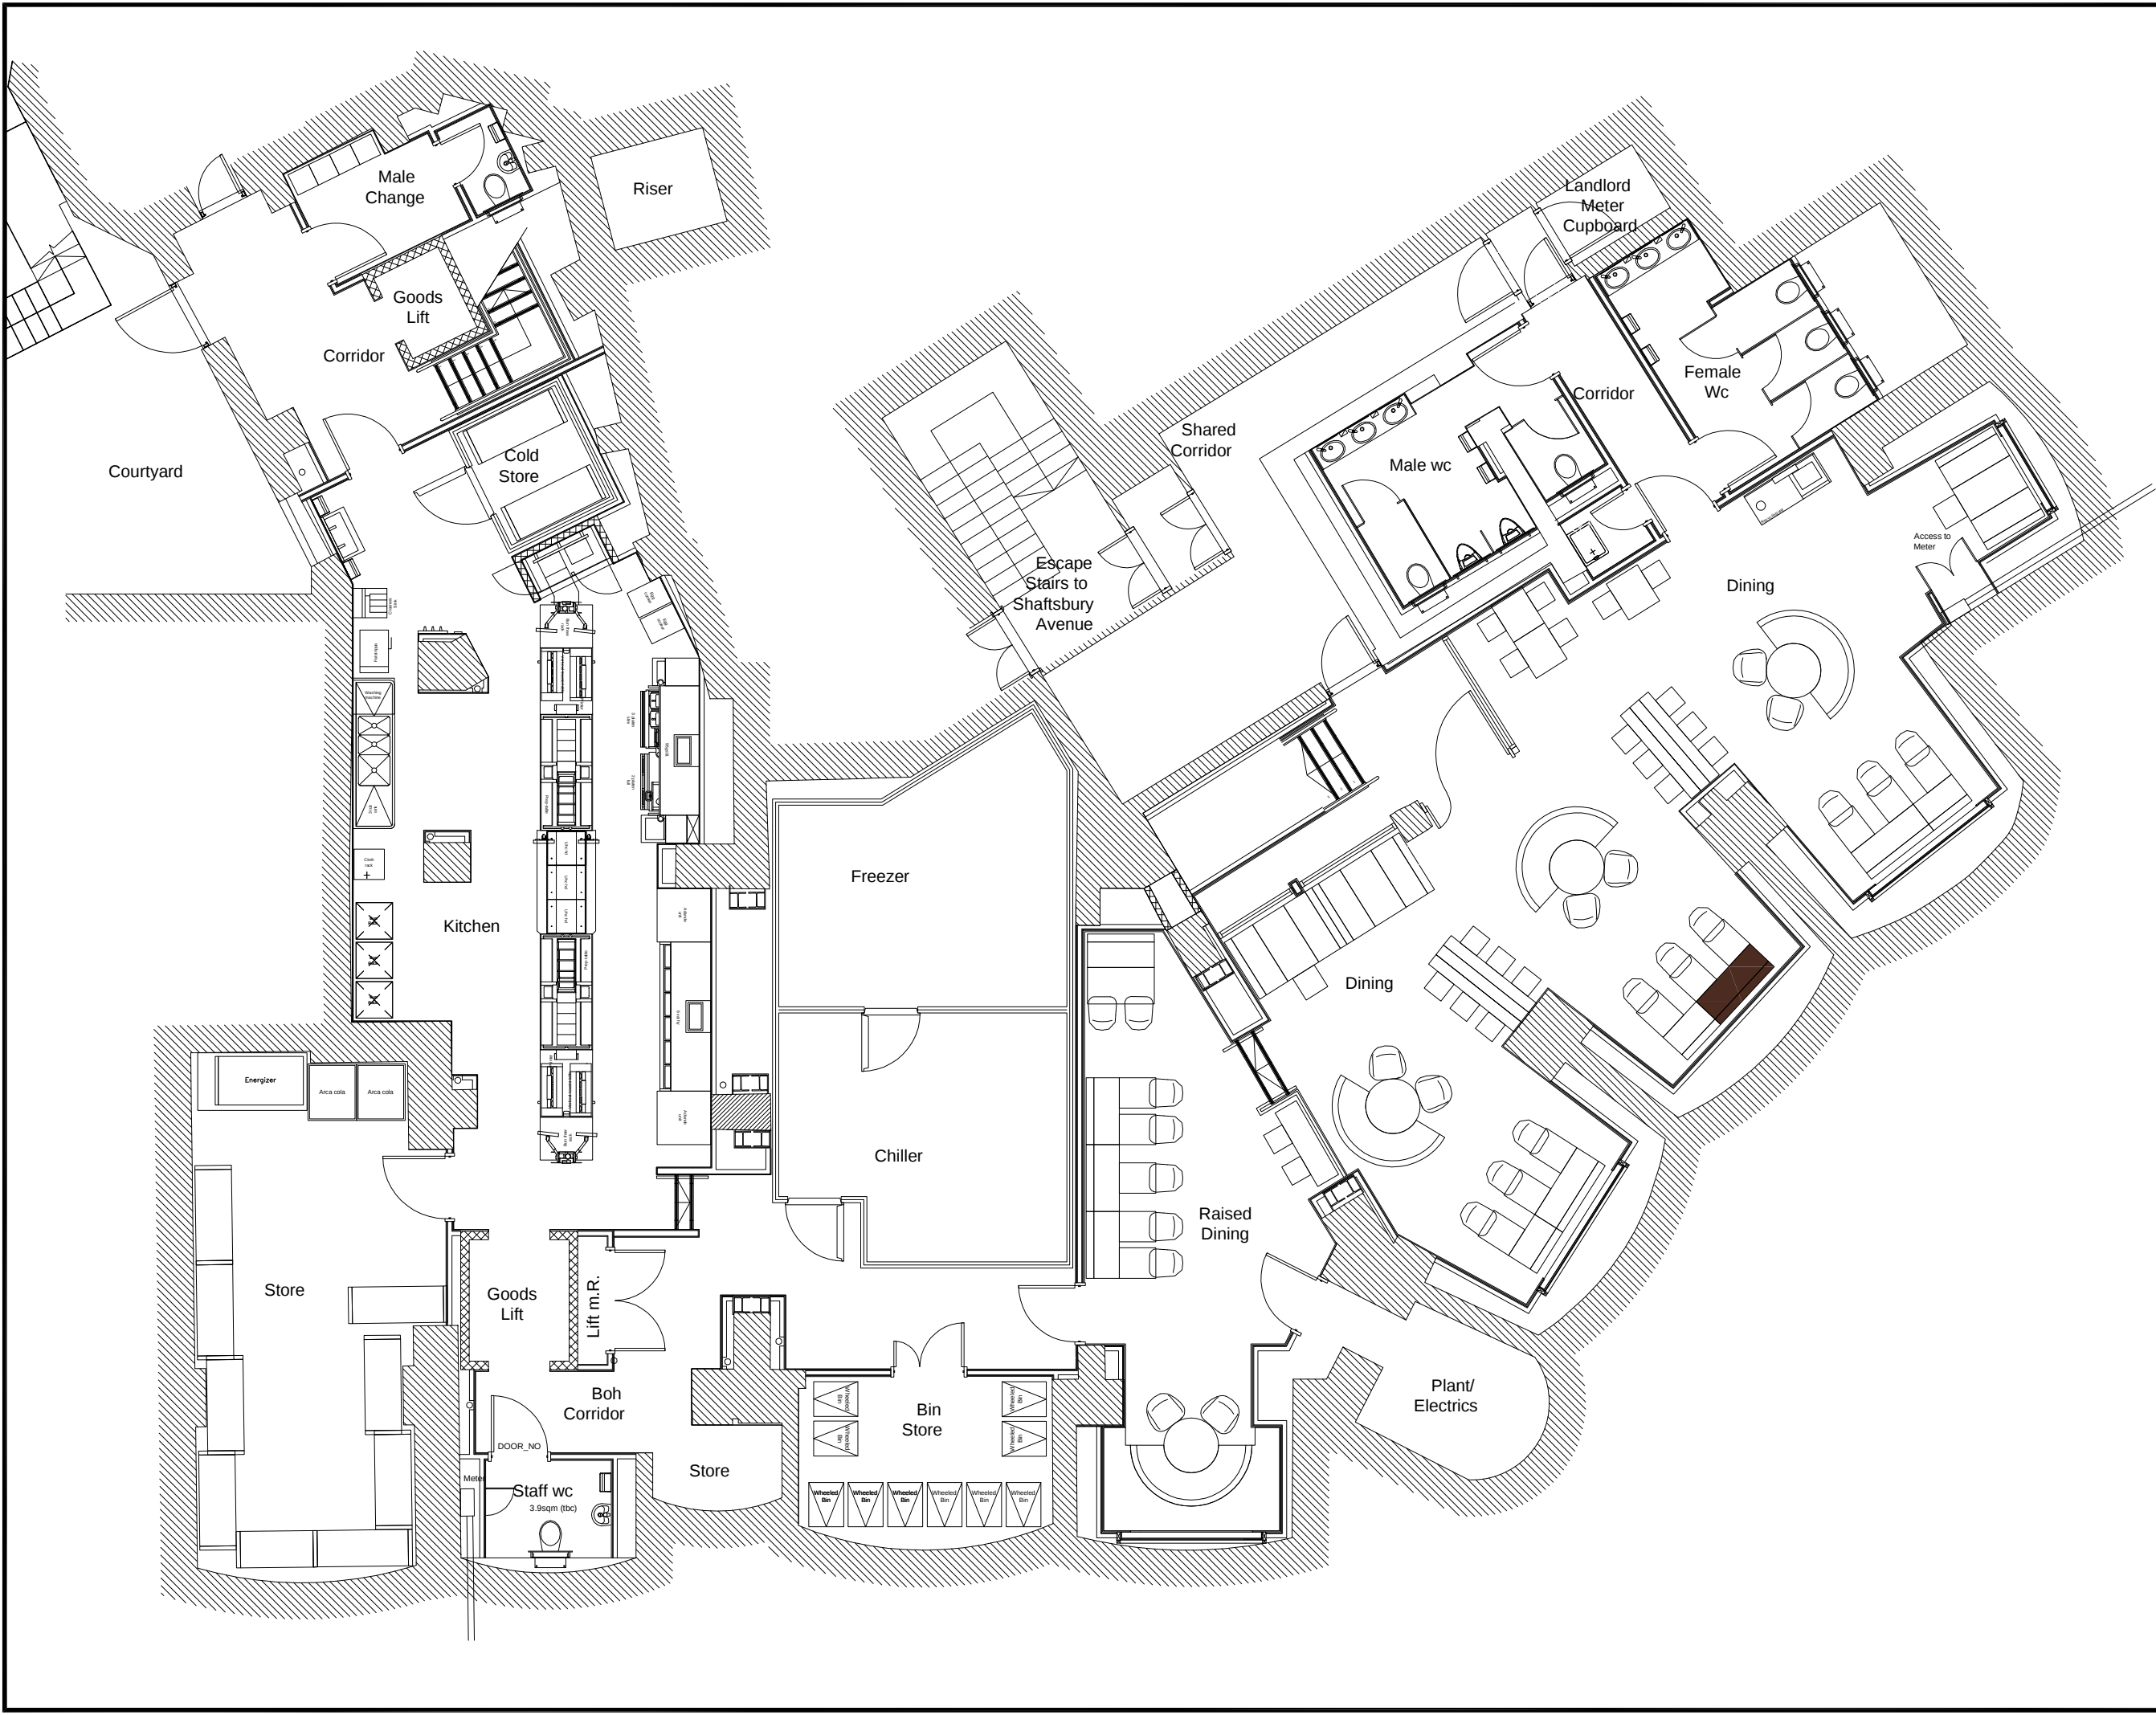

- NOTES
- FE Fire exit door - Doors to include emergency release and fire exit signage - 100mm white block letters on green background.
 - F Fire door keep shut signage - 100mm white letters on green background.
 - P Push bar to open signage - 100mm white letters on green background.
 - E Fire exit signage - 100mm white letters on green background.
 - N Fire instruction notice.
 - CO2 1.5KG CO2 Fire extinguisher with description signage to wall.
 - W 9 Litre water fire extinguisher with description signage to wall.
 - FO 6 Litre off foam spray fire extinguisher with description signage to wall.
 - B Fire blanket with description signage to wall.
 - A Alarm system.
 - Break glass alarm point.

Licensable activity:
Sale of Hot food & Drink
after 11pm.

Rev. Date. Amendments

PROJECT

McDonald's
Cambridge Circus
84-86 Charing Cross Road/
24 Cambridge Circus
Camden
London

TITLE

Lower Ground Floor Plan
(For Licencing)

Date: Jan 2015 Drawn: C.T.S.G. Discipline: Arch

Scale: 1:100@A3 Type: DRG. No. L/Cam/001 Issue: 00



- Licensable activity:
Sale of Hot food & Drink
after 11pm.

Rev.	Date.	Amendments
------	-------	------------

PROJECT

McDonald's
Cambridge Circus
84-86 Charing Cross Road/
24 Cambridge Circus
Camden
London

TITLE

Ground Floor Plan
(For Licencing)

Date:	Jan 2015	Drawn:	C.T.S.G.	Discipline:	Arch
Scale:	1:100@A3	Type:	DRG. No.	Issu	
			L/Cam/002	00	

