


All dimensions to be verified on site before the commencement of any work whatsoever.

Discrepancies to be reported to Studio Preselis immediately.

Drawings to be read with relevant Consultants and Contractors drawings and other relevant information.

D O N O T S C A L E

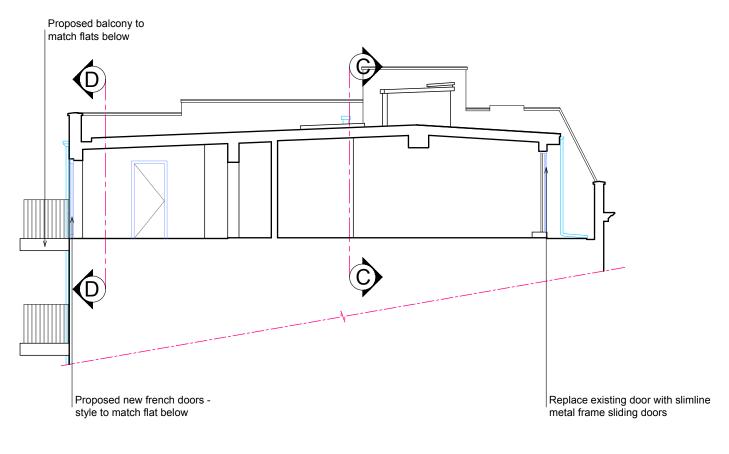

[03] PROPOSED SECTION AA

1:100 @ A3

				1:100		
0	1	2	3	5m		

STUDIO PRESELIS LTD

PROJECT TITLE

FLAT 10, CHESTERFIELD HOUSE

NW3 3QP, LONDON

DRAWING TITLE

SECTION AA

SECTION AA						
AS PROPOSED						
PROJECT NO.	DRW	СНК				
102			F.L.	S.B.		
DWG NO.	DATE	SCALE	SIZE	REV		
		1:100	A3			
203	07 06 21	1.50	Δ1			

Replace existing windows throughout -Replace existing door with Proposed rooflight new windows to match existing slimline metal frame door Increase width of opening and fit new slimline metal frame sliding doors to match other sliding doors

[04] PROPOSED SECTION BB

1:100 @ A3

All dimensions to be verified on site before the commencement of any work whatsoever.

Discrepancies to be reported to Studio Preselis immediately.

Drawings to be read with relevant Consultants and Contractors drawings and other relevant information.

D O N O T S C A L E



STUDIO PRESELIS LTD

PROJECT TITLE

FLAT 10, CHESTERFIELD HOUSE

NW3 3QP, LONDON

DRAWING TITLE

SECTION BB


AS PROPOSED						
PROJECT NO.	DRW	СНК				
102			F.L.	S.B.		
DWG NO.	DATE	SCALE 1:100	SIZE A3	REV		
204	07 06 21	1:50	A1			

All dimensions to be verified on site before the commencement of any work whatsoever

Discrepancies to be reported to Studio Preselis immediately.


Drawings to be read with relevant Consultants and Contractors drawings and other relevant information

DO NOT SCALE

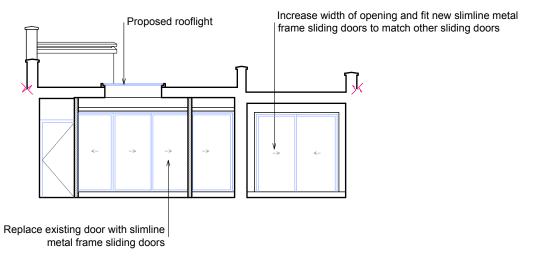


[05] PROPOSED SECTION CC

1:100 @ A3

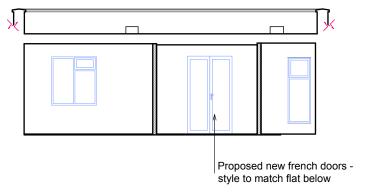

[06] PROPOSED SECTION DD

1:100 @ A3

 

1:100

STUDIO PRESELIS LTD

PROJECT TITLE

FLAT 10, CHESTERFIELD HOUSE

NW3 3QP, LONDON

DRAWING TITLE

SECTION CC & DD

AS PROPOSED						
PROJECT NO.	DRW	CHK				
102			F.L.	S.B.		
DWG NO.	DATE	SCALE 1:100	SIZE A3	REV		
205	07 06 21	1:50	A1			

Increase width of opening and fit new Replace existing door with slimline metal frame sliding doors to slimline metal frame sliding doors match other sliding door DATUM LEVEL 0.000

[07] PROPOSED FRONT ELEVATION

1:100 @ A3

All dimensions to be verified on site before the commencement of any work whatsoever.

Discrepancies to be reported to Studio Preselis immediately.

Drawings to be read with relevant Consultants and Contractors drawings and other relevant information.

DO NOT SCALE



STUDIO PRESELIS LTD

PROJECT TITLE

FLAT 10, CHESTERFIELD HOUSE

NW3 3QP, LONDON

DRAWING TITLE

FRONT ELEVATION


AS PROPOSED						
PROJECT NO.			DRW	СНК		
102	F.L.	S.B.				
DWG NO.	DATE	SCALE 1:100	SIZE A3	REV		
206	07 06 21	1:50	A1			

All dimensions to be verified on site before the commencement of any work whatsoever.

Discrepancies to be reported to Studio Preselis immediately.


Drawings to be read with relevant Consultants and Contractors drawings and other relevant information.

D O N O T S C A L E

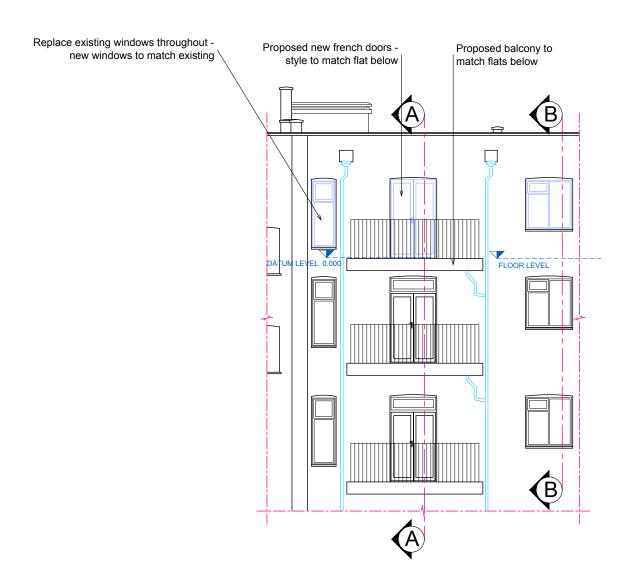

[08] PROPOSED REAR ELEVATION

1:100 @ A3

 

1:100

STUDIO PRESELIS LTD

PROJECT TITLE

FLAT 10, CHESTERFIELD HOUSE

NW3 3QP, LONDON

DRAWING TITLE

REAR ELEVATION

AS PROPOSED					
PROJECT NO.			DRW	CHK	
102			F.L.	S.B.	
DWG NO.	DATE	SCALE 1:100	SIZE A3	REV	
207	07 06 21	1:50	A1		