




GROUND FLOOR EXISTING PLAN
 SCALE 1:100

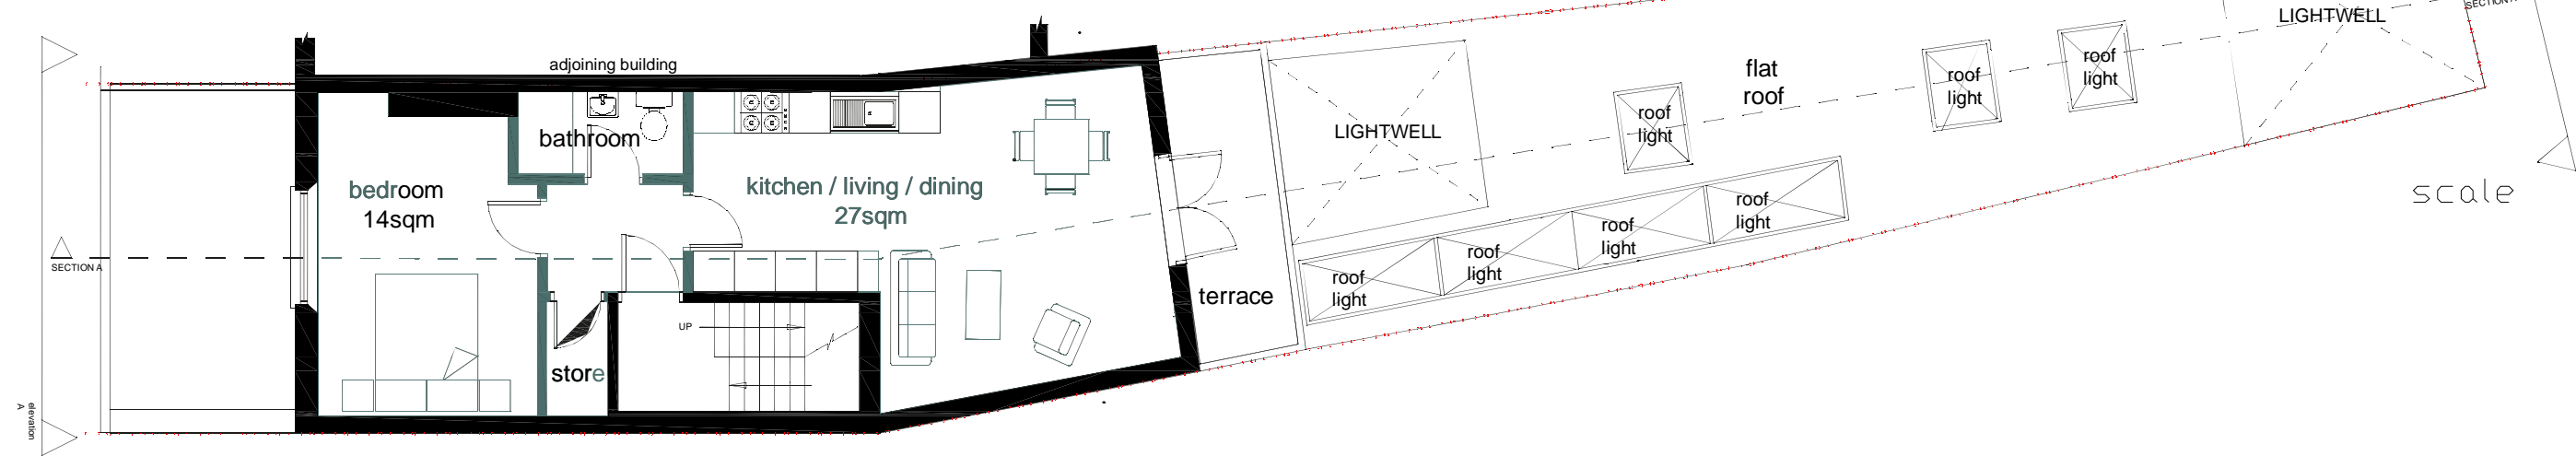


FIRST FLOOR EXISTING PLAN
 SCALE 1:100

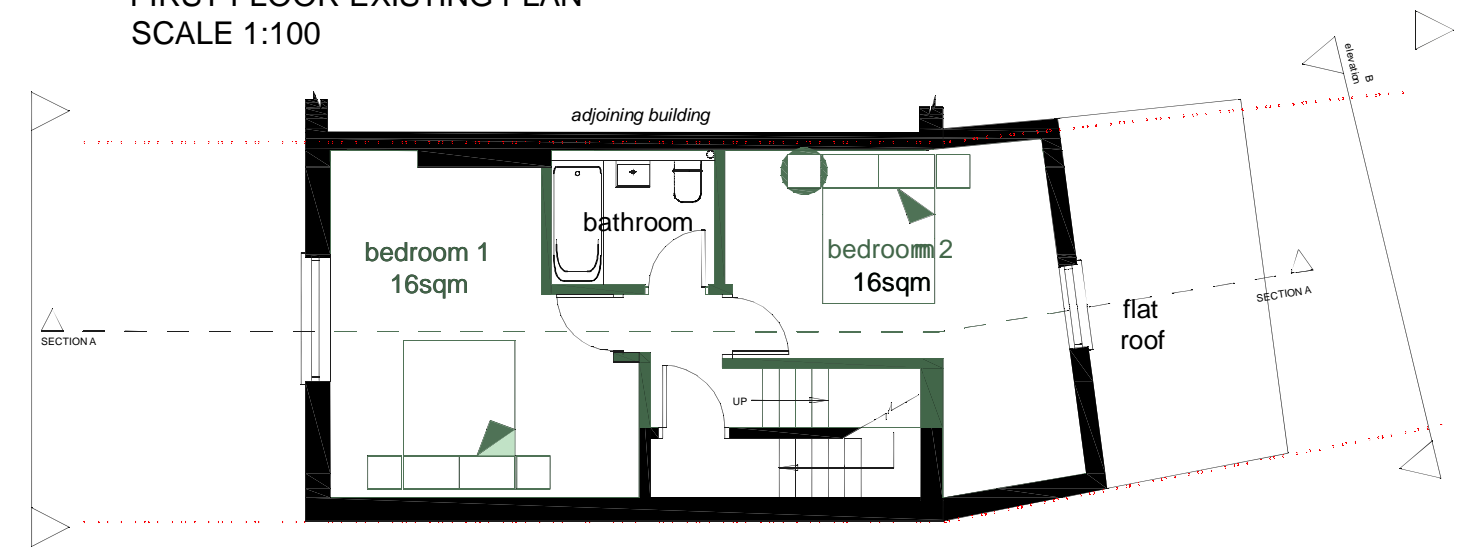

SECOND FLOOR EXISTING PLAN
 SCALE 1:100

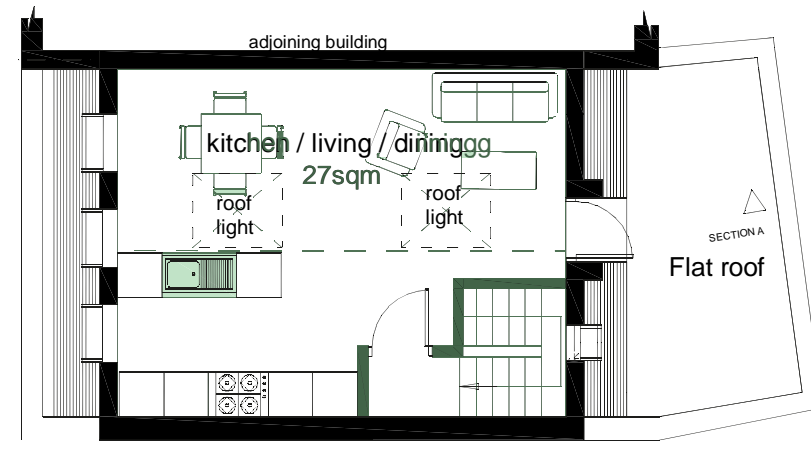

LOFT FLOOR EXISTING PLAN
 SCALE 1:100

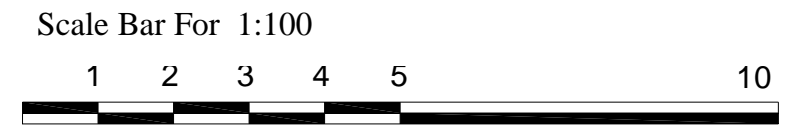

V1	26.05.2021	First issued for comments and approval
Revision		



ULAS PLANNING

www.ulasplanning.co.uk - info@ulasplanning.co.uk
 9 Dispensary Lane Hackney Central - LONDON
 T . 0778 339 78 67

Project	387 Kentish Town Road, London, NW5 2TJ		
Drawing	Floor plans existing	Scale	1:100@ A3
No	21_33-P-01	Date	26.05.2020
Rev No	V1	By	U. Turk