





FRONT ELEVATION



SIDE ELEVATION

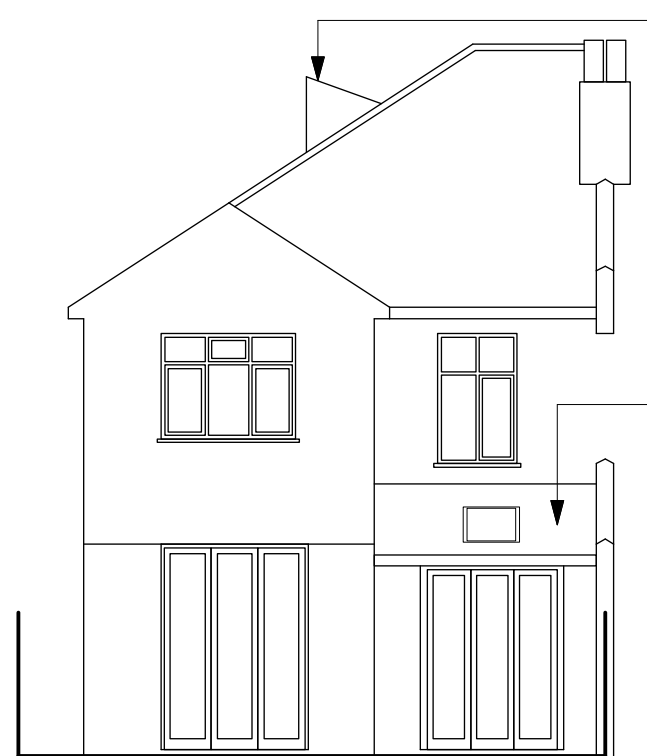

REAR ELEVATION

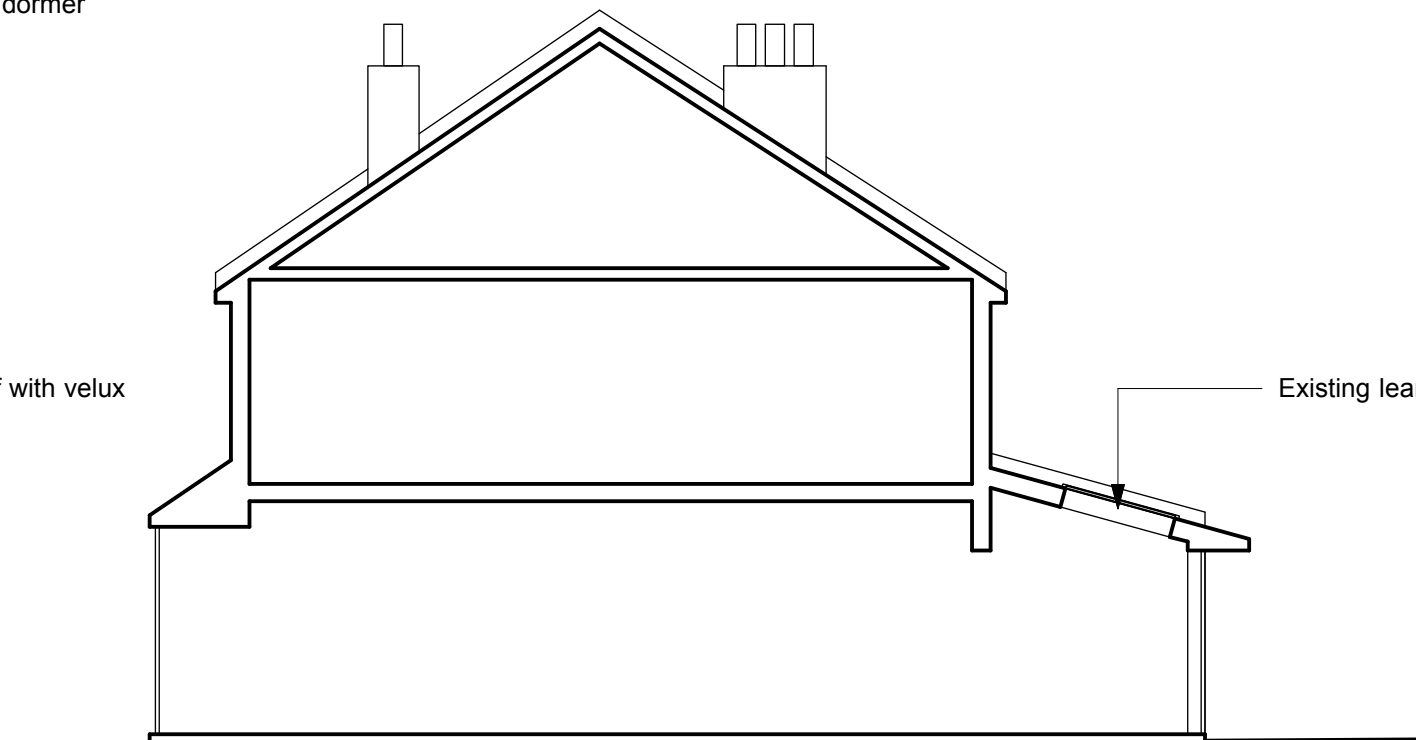

CROSS SECTION



PROJECT: 7 SOMALI ROAD, LONDON. NW2 3RN

DRAWING: EXISTING ELEVATIONS & SECTION

DATE: JUNE 2021

SCALE: 1:100 @ A3