



GROUND FLOOR PLAN

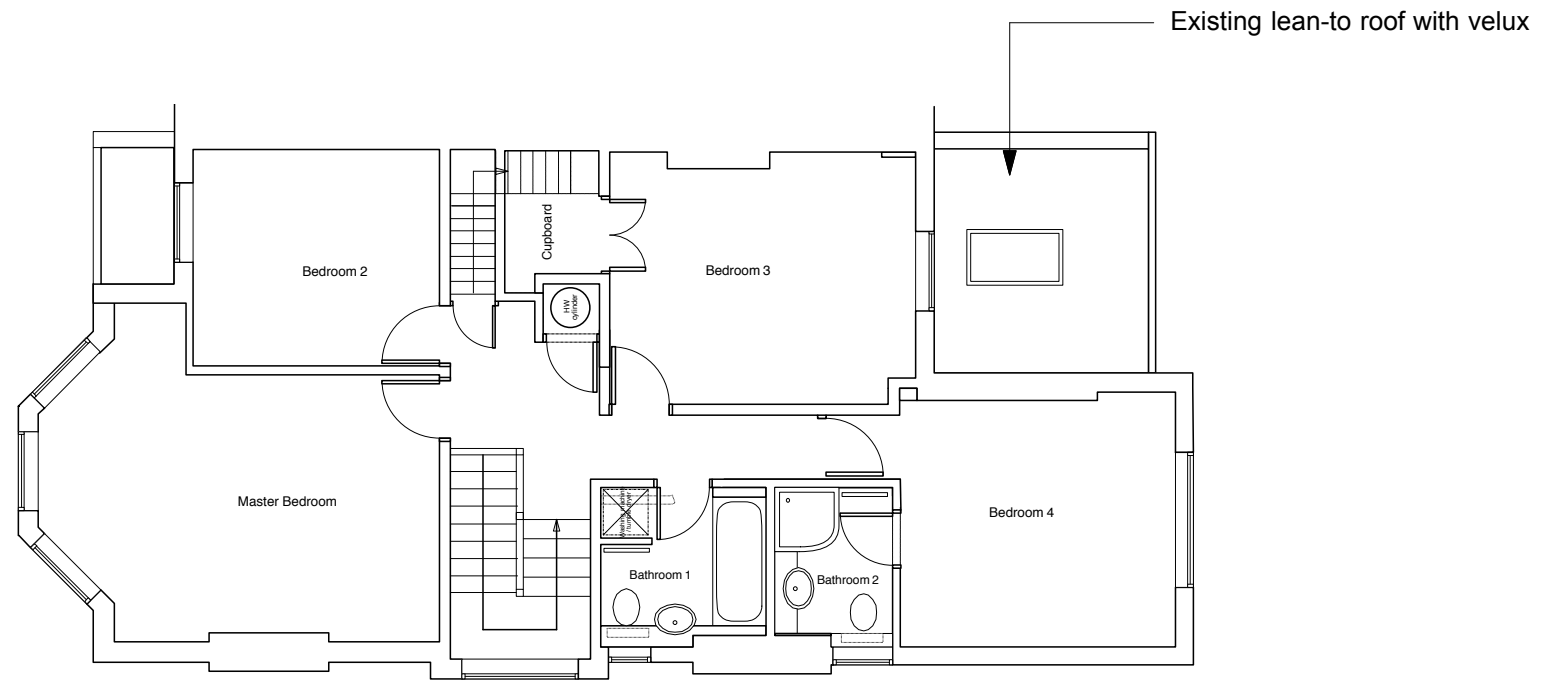

1st FLOOR PLAN

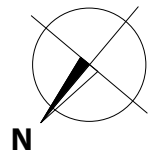

PROJECT: 7 SOMALI ROAD, LONDON. NW2 3RN

DRAWING: EXISTING GROUND & 1st FLOOR PLAN

DATE: JUNE 2021

SCALE: 1:100 @ A3