


TQ2985 529043 529050 529075 529100 529125 529145 TQ2985  
 185845 185845





185825 185800 185775 185750 185743 TQ2985 529043 529050 529075 529100 529125 529145 TQ2985

 

© Crown copyright 2020 Ordnance Survey 100053143

**BLOCK PLAN**  
1 : 500 @A3

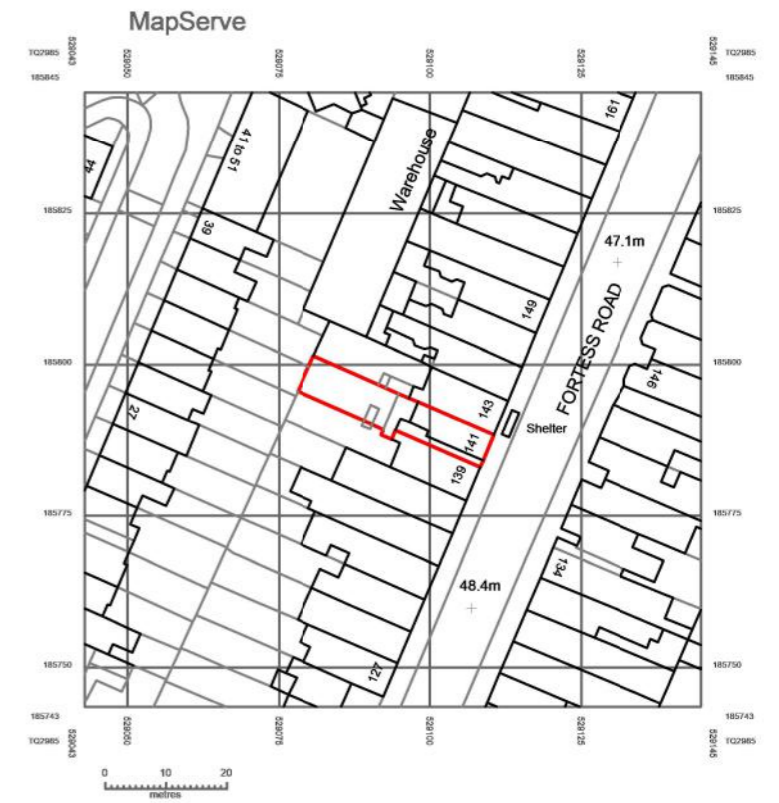 


**LOCATION PLAN**  
1 : 1250 @A3




**Redwoods**  
 adress. 4 Grosvenor way - E5 9ND - London.  
 tel. 0203781 8008  
 mail. office@redwoodsprojects.co.uk  
 web. www.redwoodsprojects.co.uk

ADDRESS: 141 FORTESS ROAD, LONDON, NW5 2HR  
 TITLE: LOCATION & BLOCK PLAN  
 PROJECT No: 484 | Date: 2021-01-11  
 NAME: **E 00**

Any errors on Dimensions to be reported to the Architect prior to commencement of Works. Dimensions and areas are based on survey information. This drawing is copyright © Redwoods Projects. All dimensions to be checked on site Prior work.

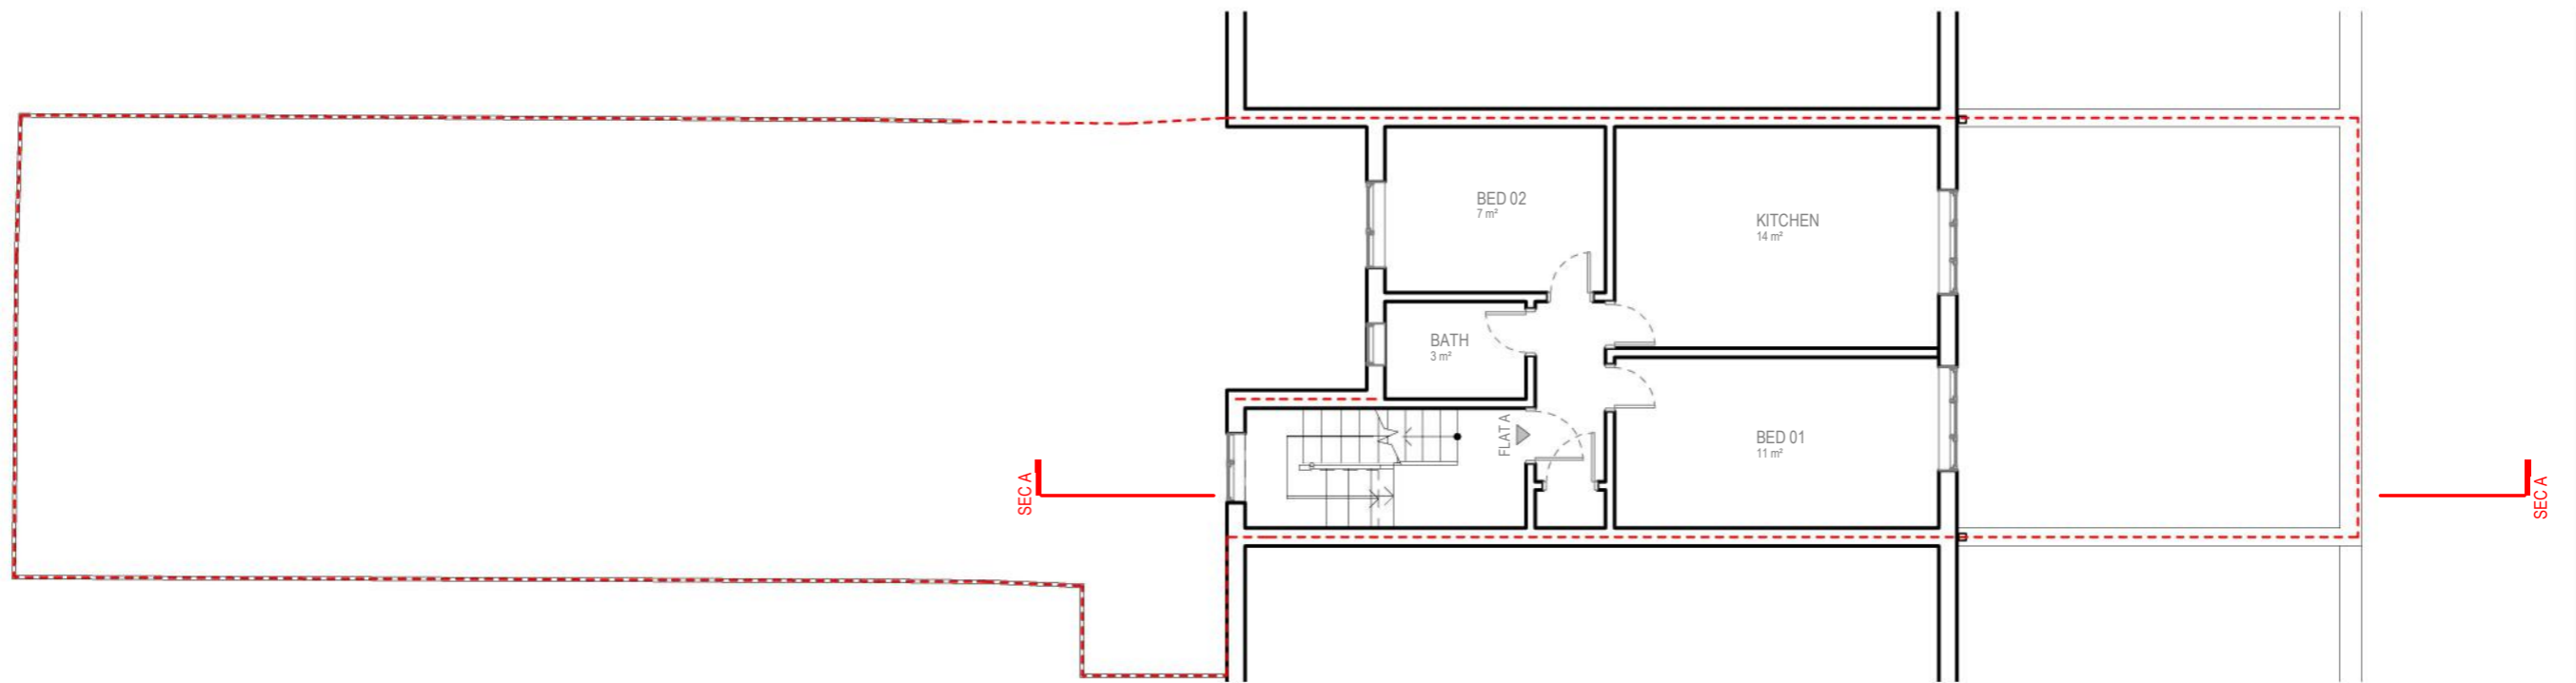

FIRST FLOOR

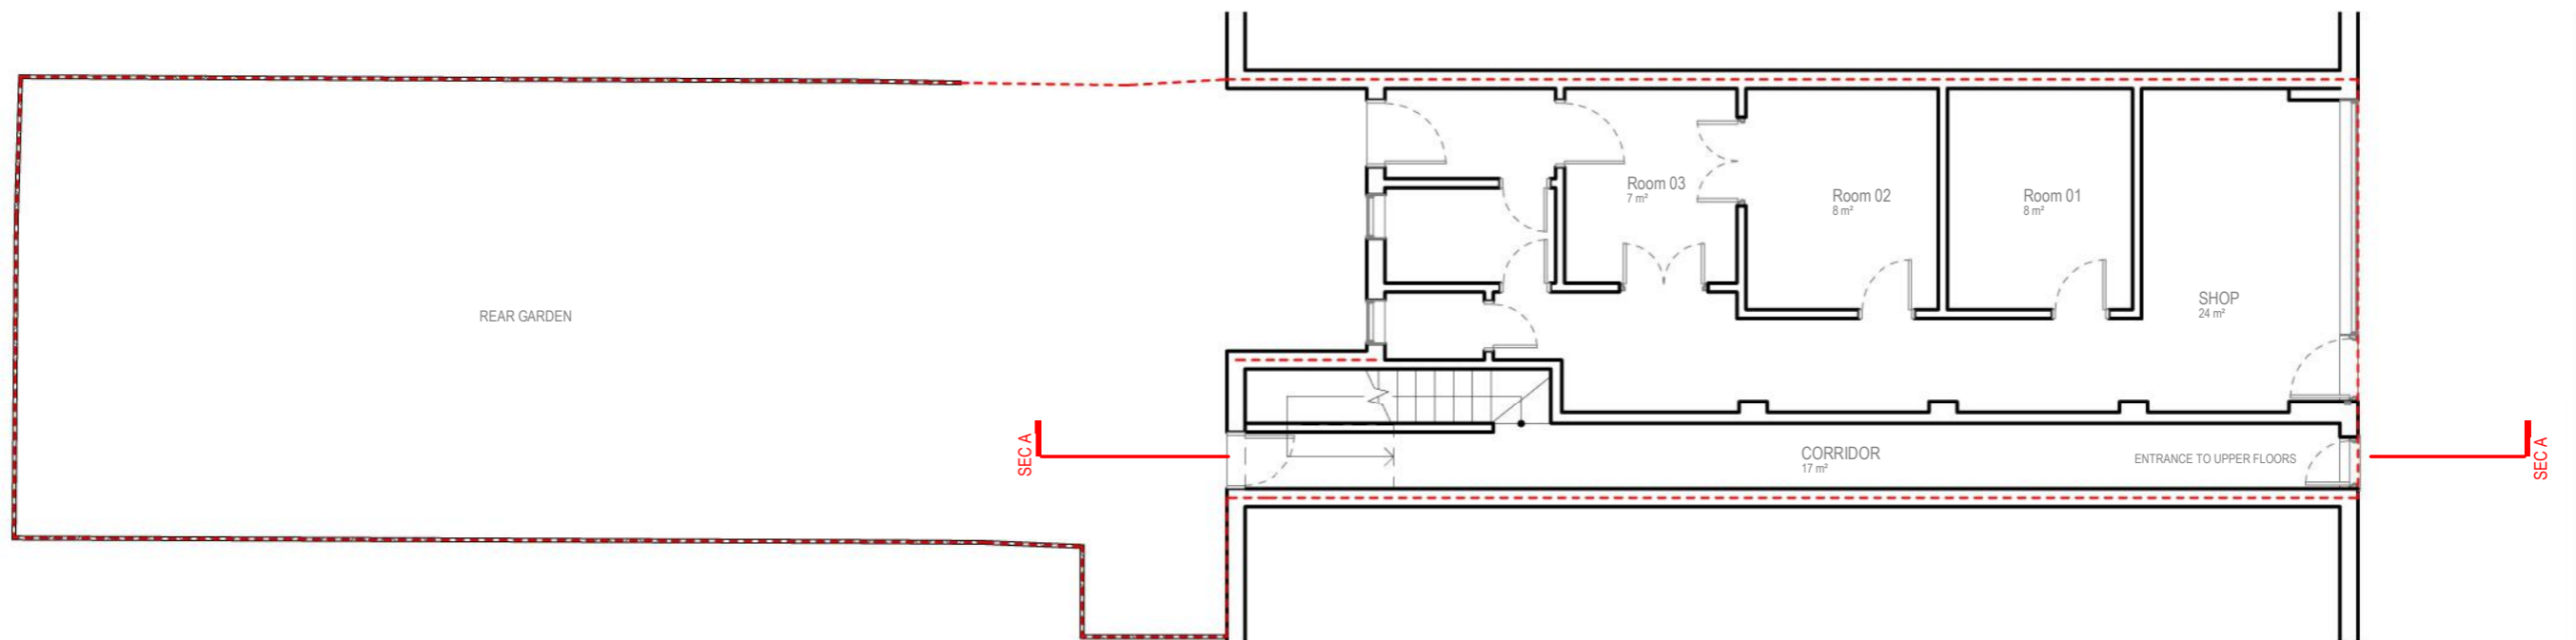

GROUND FLOOR

0 1 2 5m scale 1:100 @A3




**Redwoods**

adress. 4 Grosvenor way - E5 9ND - London.  
 tel. 0203781 8008  
 mail. office@redwoodsprojects.co.uk  
 web. www.redwoodsprojects.co.uk


Any errors on Dimensions to be reported to the Architect prior to commencement of Works. Dimensions and areas are based on survey information. This drawing is copyright © Redwoods Projects. All dimensions to be checked on site Prior work,

ADDRESS: 141 FORTRESS ROAD, LONDON, NW5 2HR  
 TITLE: EXISTING DRAWINGS FLOOR PLANS

PROJECT No 484 | Date: 2021-01-11  
 NAME: **E 01** REV A

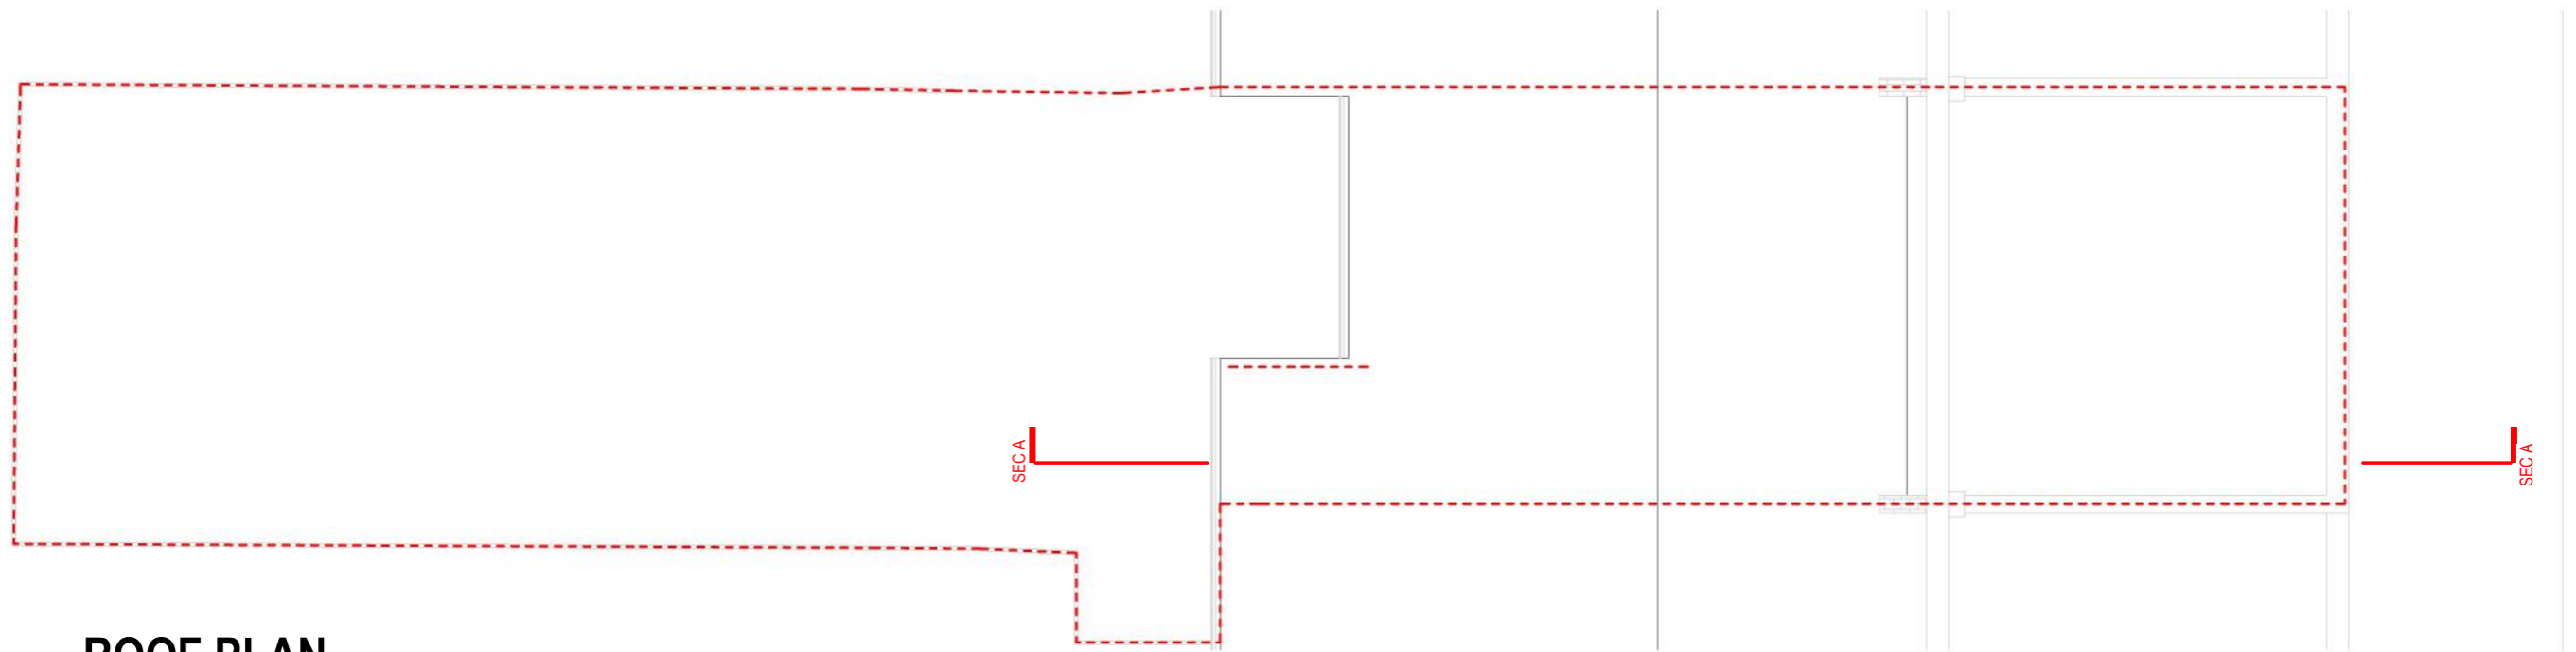

ROOF PLAN

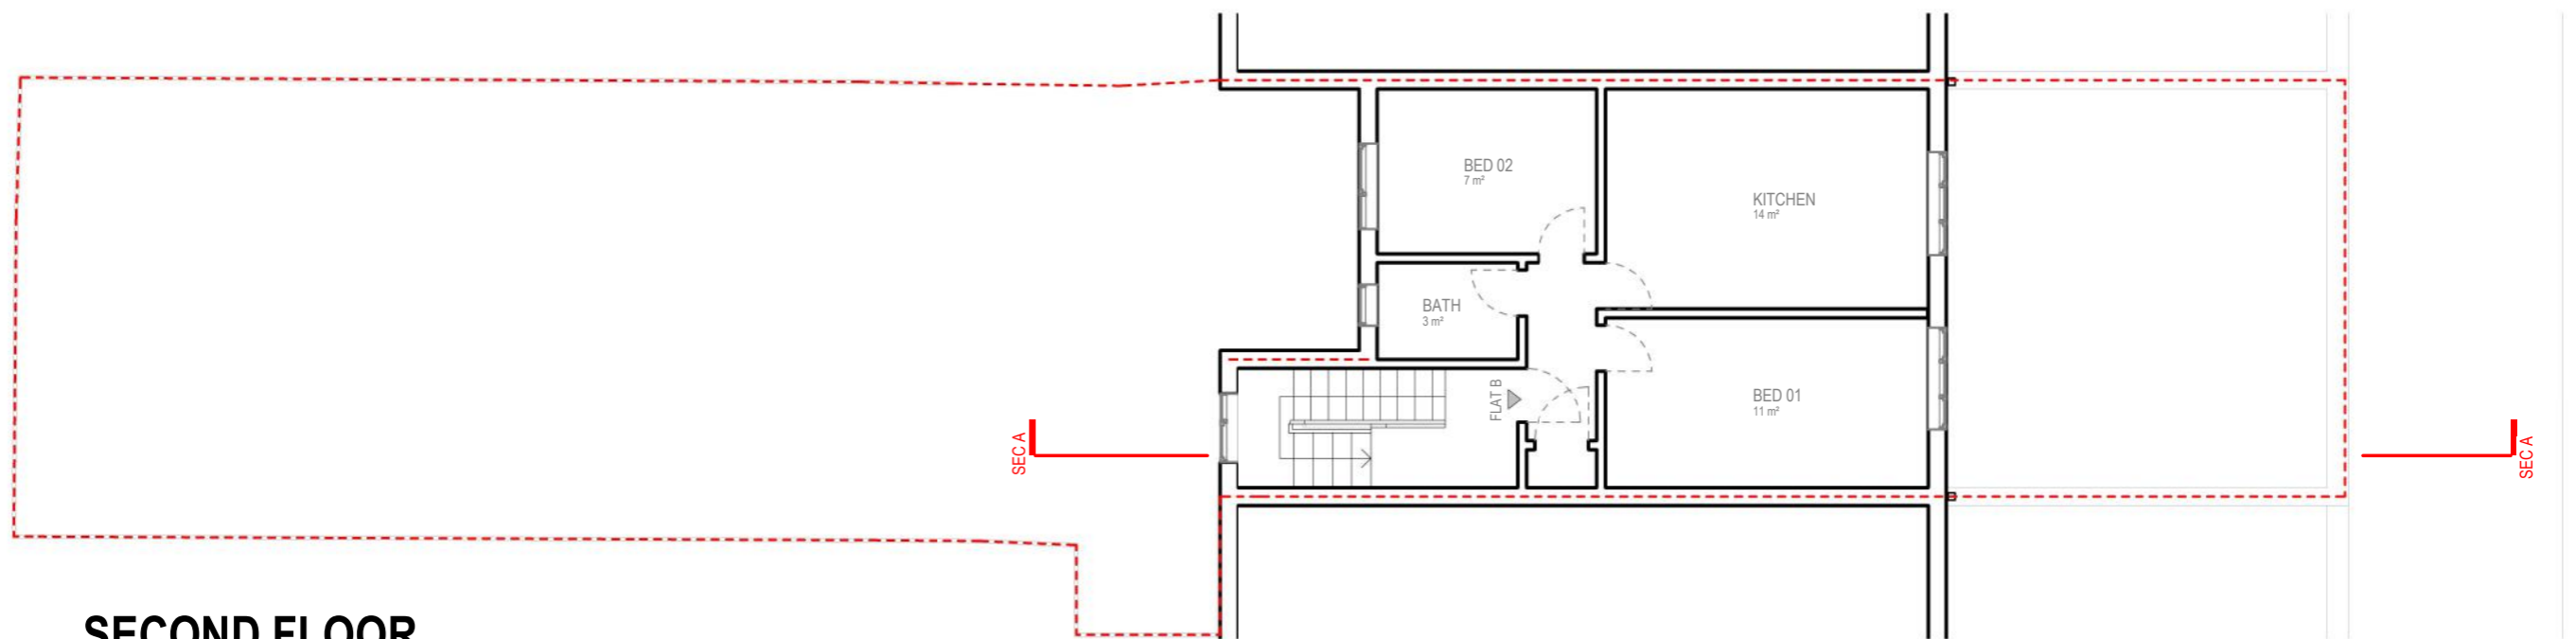

SECOND FLOOR

0 1 2 5m scale 1:100 @A3




**Redwoods**

adress. 4 Grosvenor way - E5 9ND - London.  
 tel. 0203781 8008  
 mail. office@redwoodsprojects.co.uk  
 web. www.redwoodsprojects.co.uk

ADDRESS: 141 FORTRESS ROAD,  
 LONDON, NW5 2HR  
 TITLE: EXISTING DRAWINGS  
 FLOOR PLANS

Any errors on Dimensions to be reported to the Architect prior to commencement of Works. Dimensions and areas are based on survey information. This drawing is copyright © Redwoods Projects. All dimensions to be checked on site Prior work,

PROJECT No 484 | Date: 2021-01-11  
 NAME: **E 02** REV A

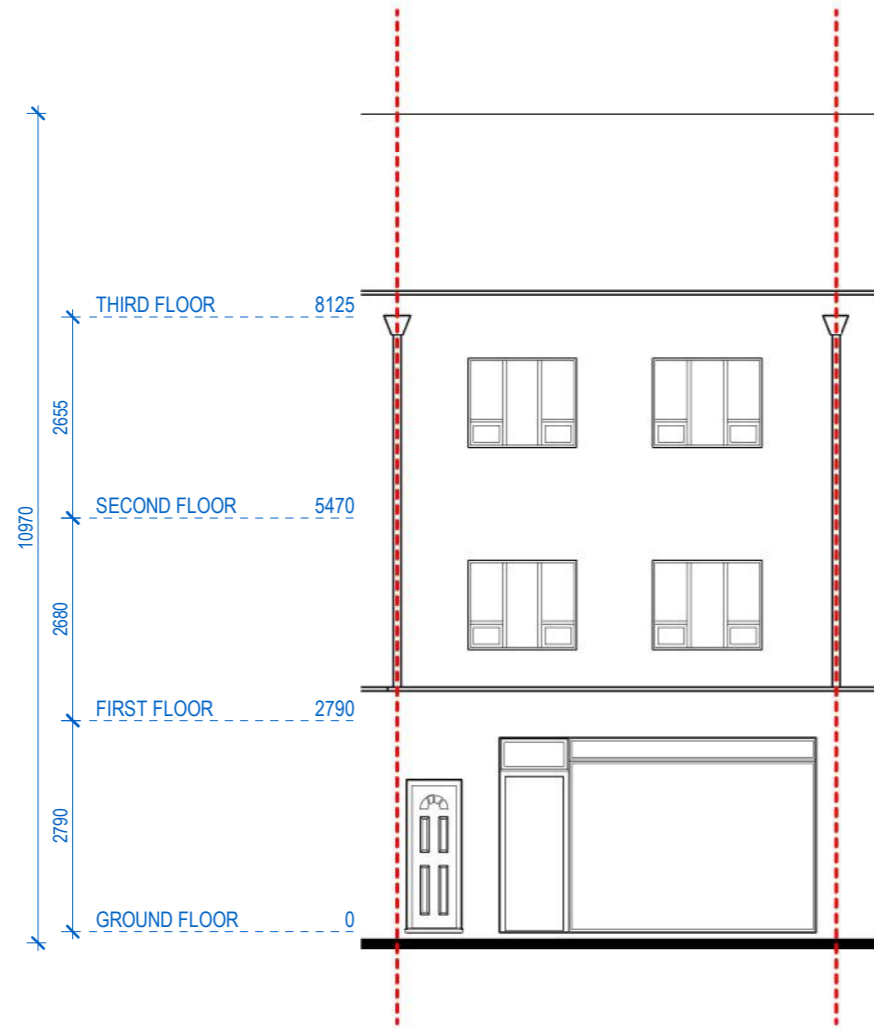

**FRONT ELEVATION**



**REAR ELEVATION**


0 1 2 5m scale 1:100 @A3

**Redwoods**

adress. 4 Grosvenor way - E5 9ND - London.  
 tel. 0203781 8008  
 mail. office@redwoodsprojects.co.uk  
 web. www.redwoodsprojects.co.uk

Any errors on Dimensions to be reported to the Architect prior to commencement of Works. Dimensions and areas are based on survey information. This drawing is copyright © Redwoods Projects. All dimensions to be checked on site Prior work,

ADDRESS: 141 FORTRESS ROAD,  
 LONDON, NW5 2HR  
 TITLE: EXISTING DRAWINGS  
 ELEVATIONS  
 PROJECT No 484 | Date: 2021-01-11  
 NAME: **E 03** REV A

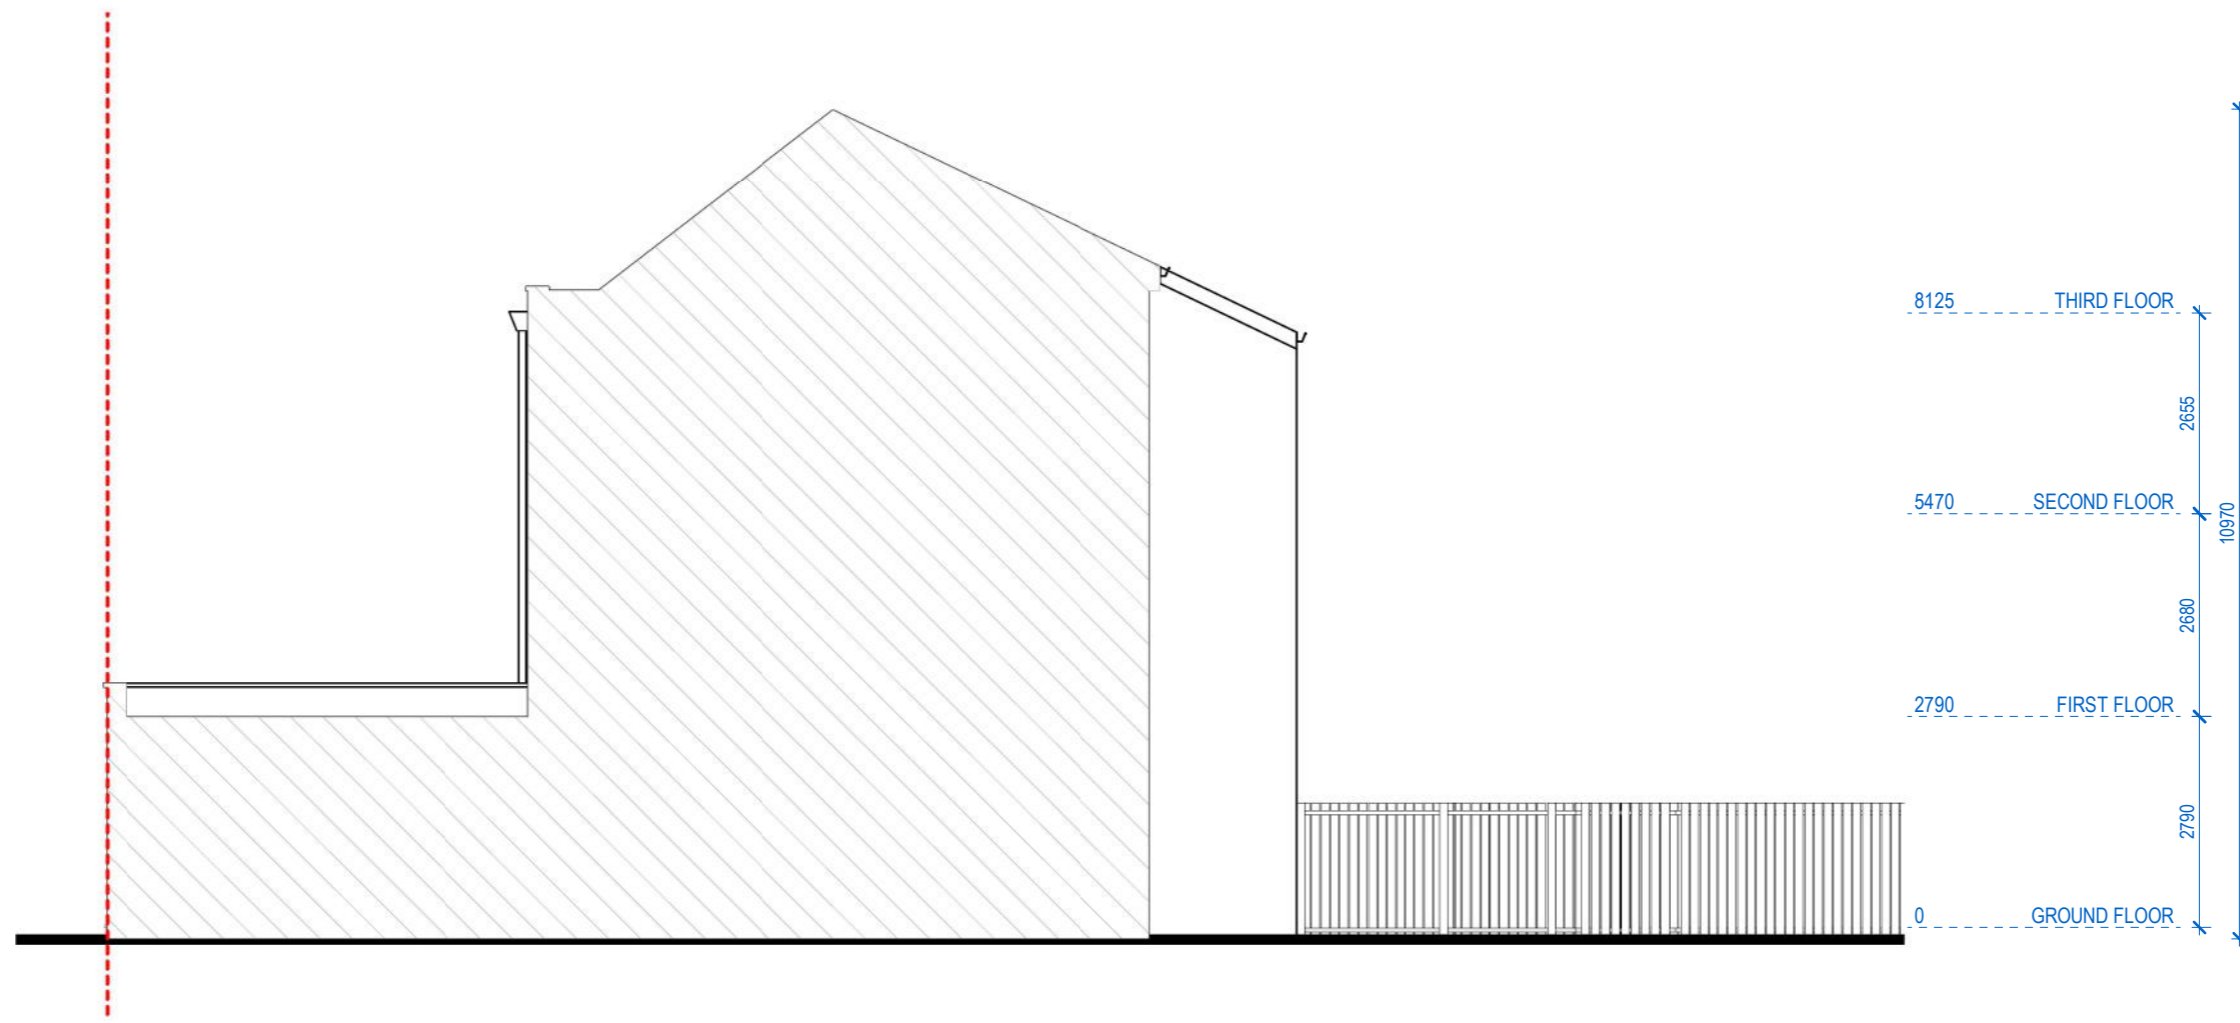

**LEFT SIDE ELEVATION**

0 1 2 5m scale 1:100 @A3




address. 4 Grosvenor way - E5 9ND - London.  
 tel. 0203781 8008  
 mail. office@redwoodsprojects.co.uk  
 web. www.redwoodsprojects.co.uk

ADDRESS: 141 FORTRESS ROAD,  
 LONDON, NW5 2HR  
 TITLE: EXISTING DRAWINGS  
 ELEVATIONS

Any errors on Dimensions to be reported to the Architect prior to commencement of Works. Dimensions and areas are based on survey information. This drawing is copyright © Redwoods Projects. All dimensions to be checked on site Prior work,

PROJECT No 484 | Date: 2021-01-11  
 NAME: **E 04** REV A

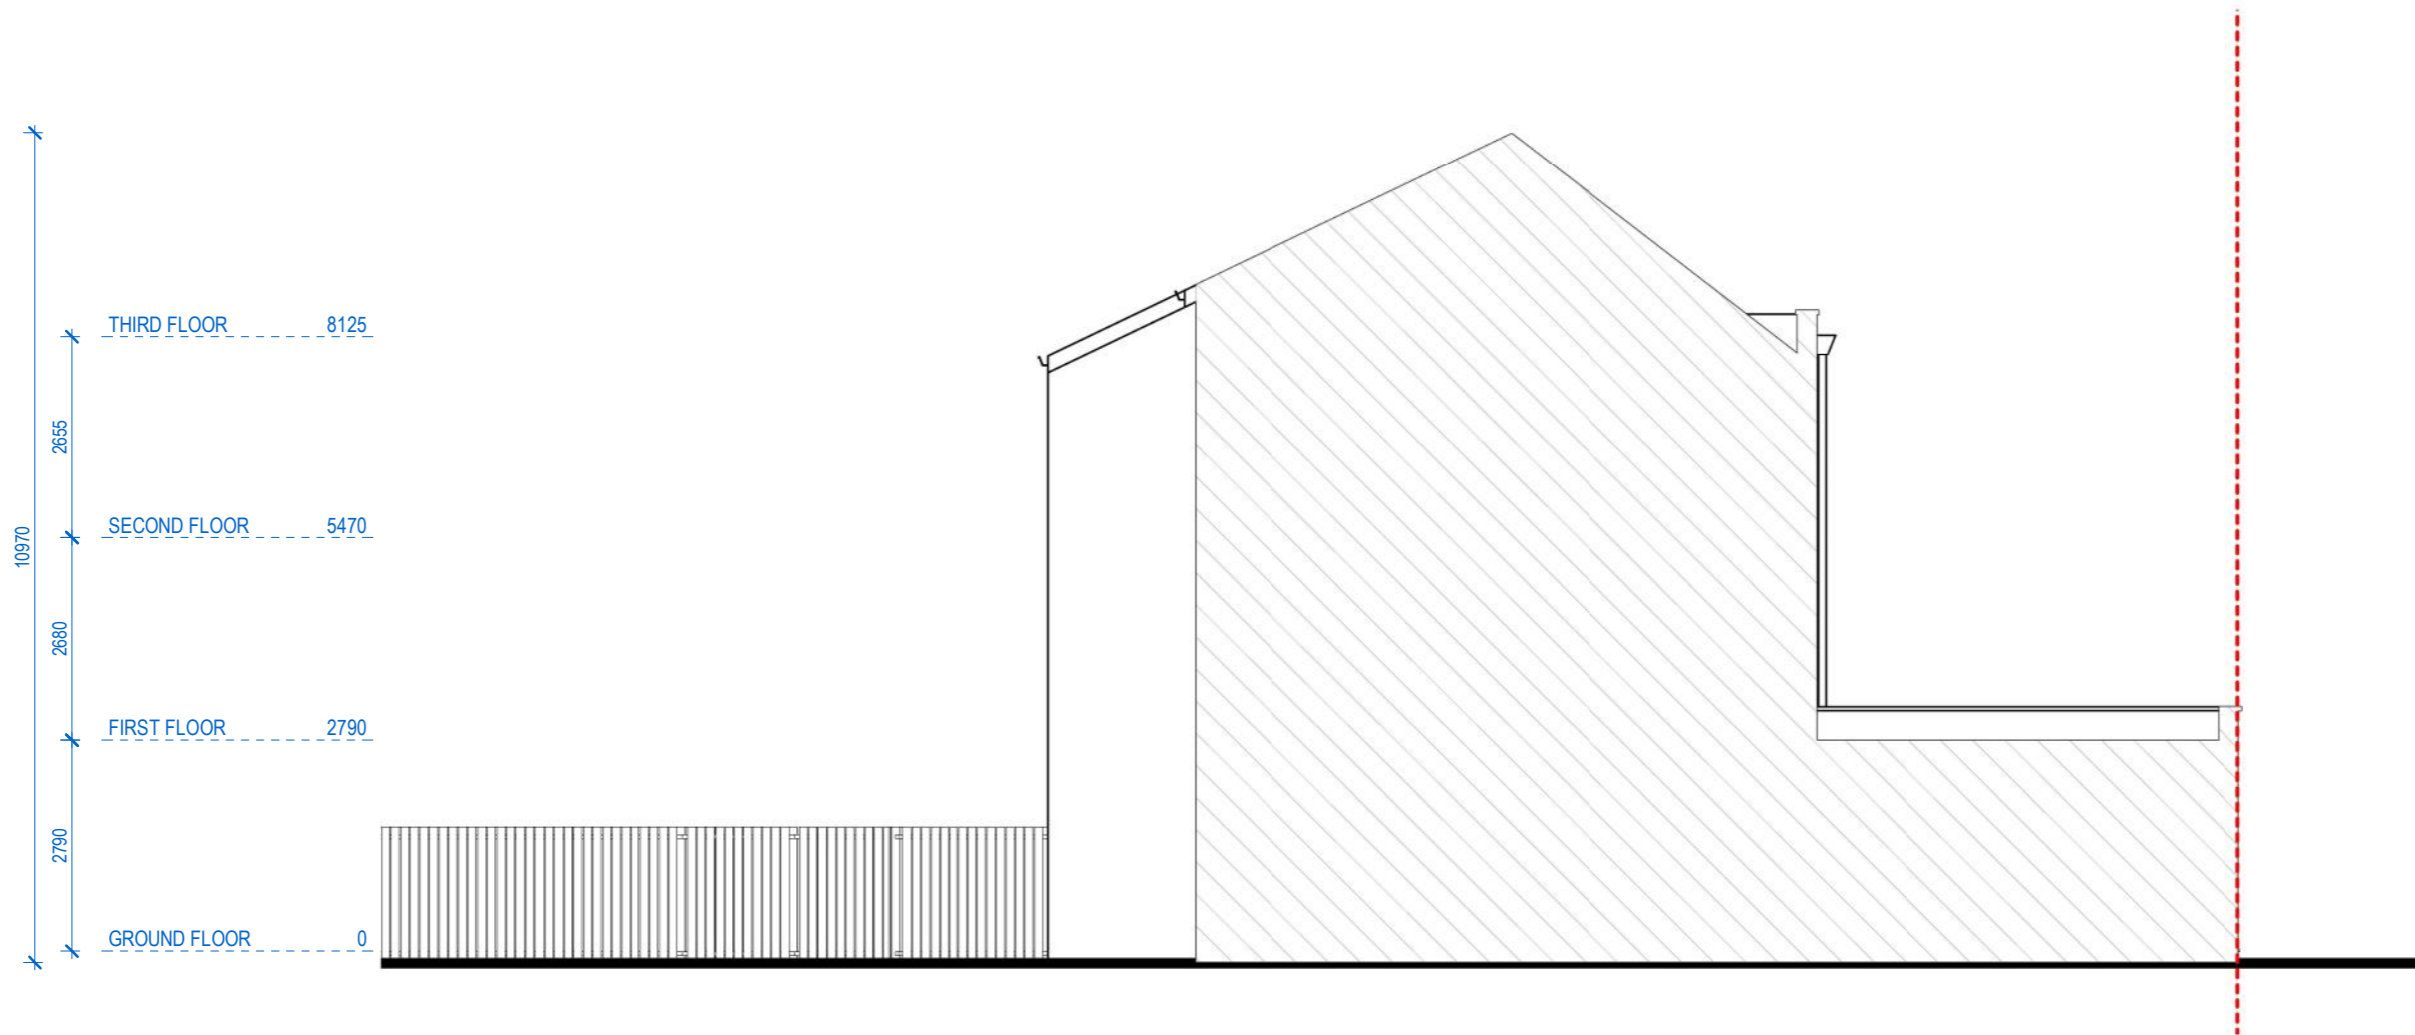

## RIGHT SIDE ELEVATION

0 1 2 5m scale 1:100 @A3

**Redwoods**


adress. 4 Grosvenor way - E5 9ND - London.  
 tel. 0203781 8008  
 mail. office@redwoodsprojects.co.uk  
 web. www.redwoodsprojects.co.uk

Any errors on Dimensions to be reported to the Architect prior to commencement of Works. Dimensions and areas are based on survey information. This drawing is copyright © Redwoods Projects. All dimensions to be checked on site Prior work.

ADDRESS: 141 FORTRESS ROAD,  
 LONDON, NW5 2HR  
 TITLE: EXISTING DRAWINGS  
 ELEVATIONS

PROJECT No 484 | Date: 2021-01-11

NAME: **E 08** REV A

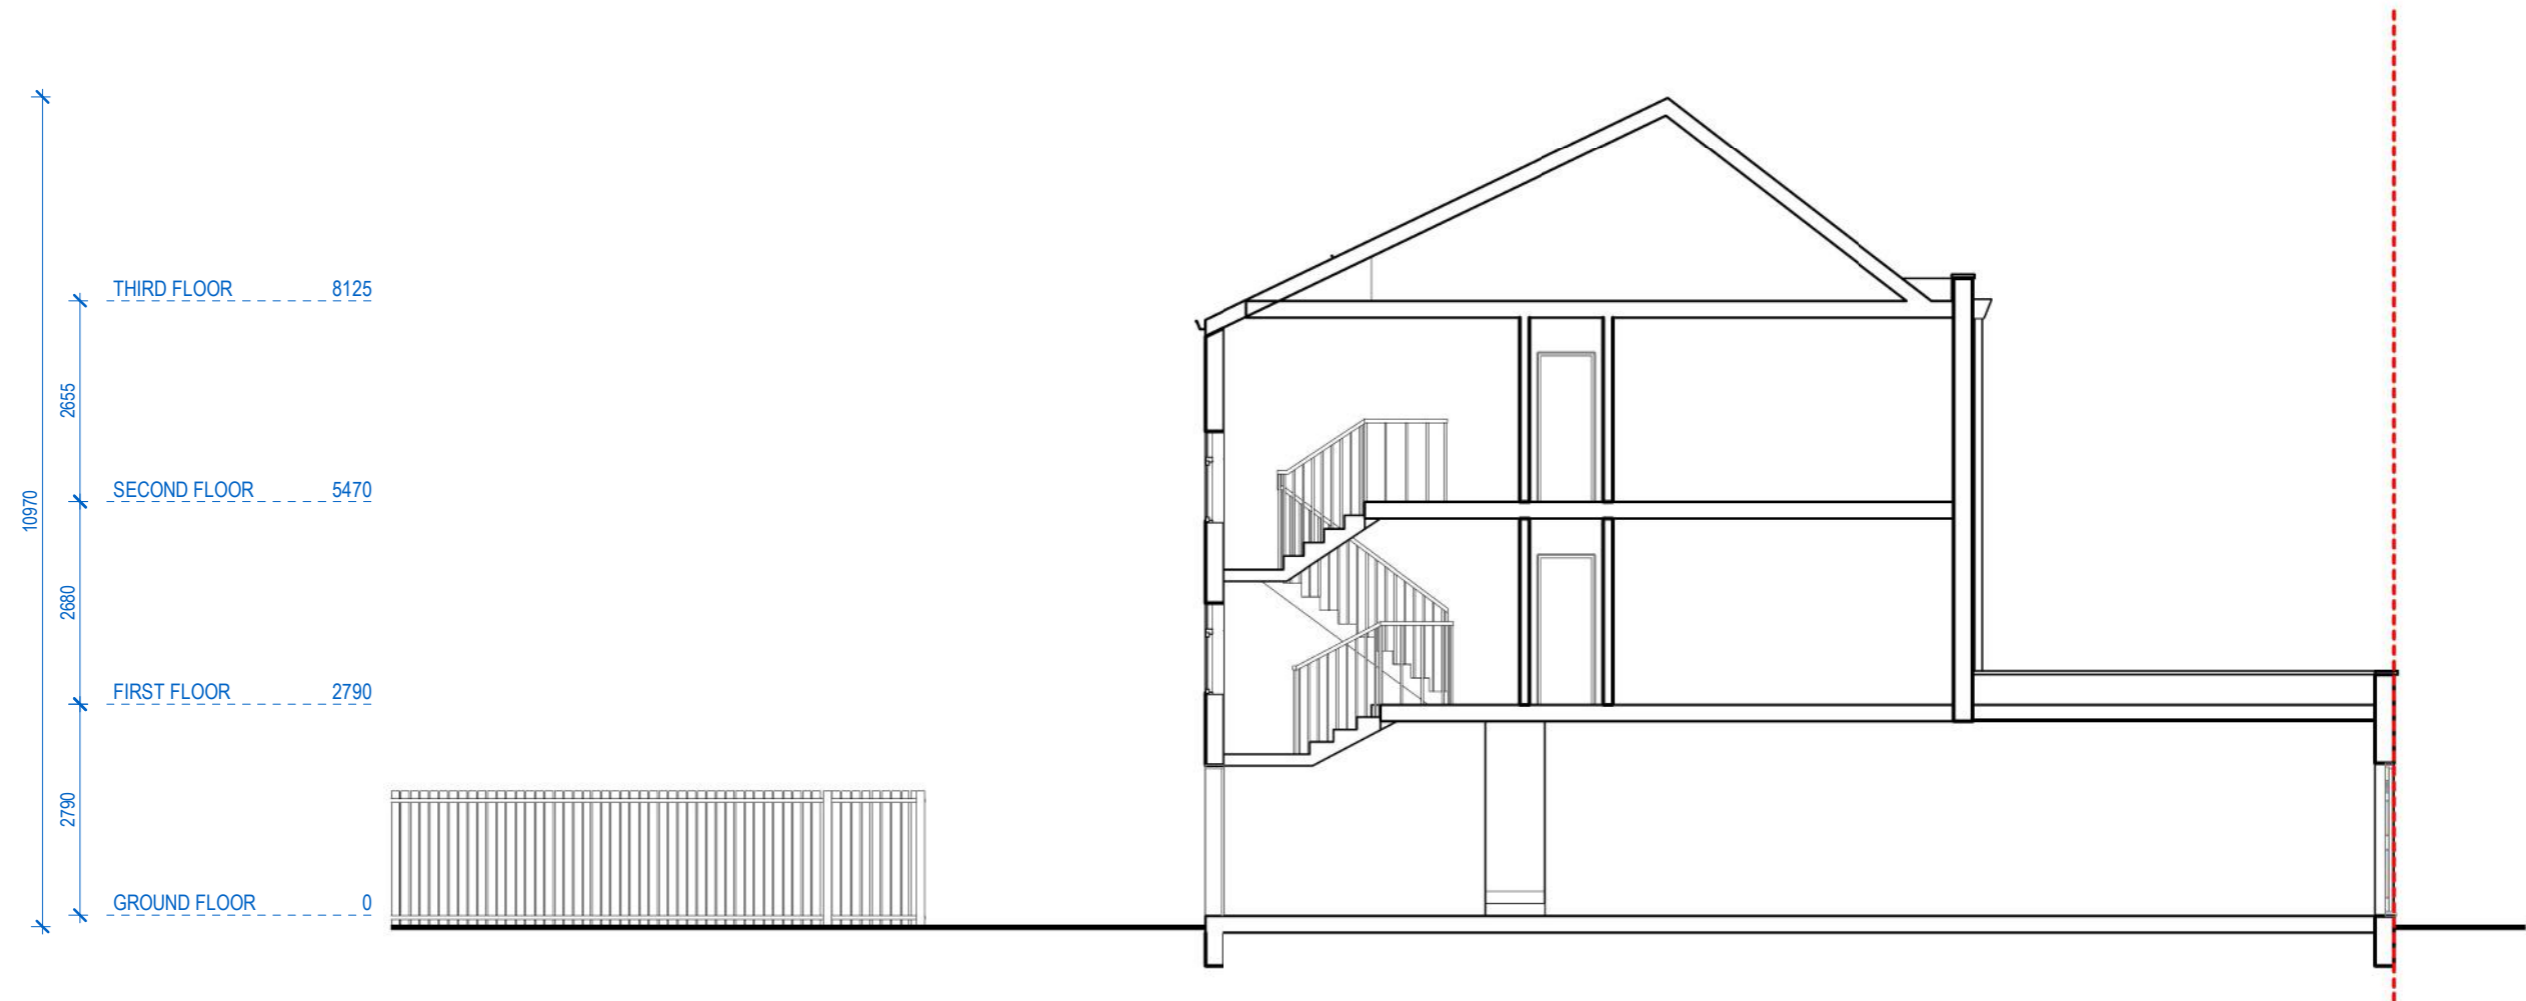

**SECTION AA**


0 1 2 5m scale 1:100 @A3




adress. 4 Grosvenor way - E5 9ND - London.  
 tel. 0203781 8008  
 mail. office@redwoodsprojects.co.uk  
 web. www.redwoodsprojects.co.uk

Any errors on Dimensions to be reported to the Architect prior to commencement of Works. Dimensions and areas are based on survey information. This drawing is copyright © Redwoods Projects. All dimensions to be checked on site Prior work,

ADDRESS: 141 FORTRESS ROAD,  
 LONDON, NW5 2HR  
 TITLE: EXISTING DRAWINGS  
 SECTIONS  
 PROJECT No 484 | Date: 2021-01-11  
 NAME: **E 09** REV A

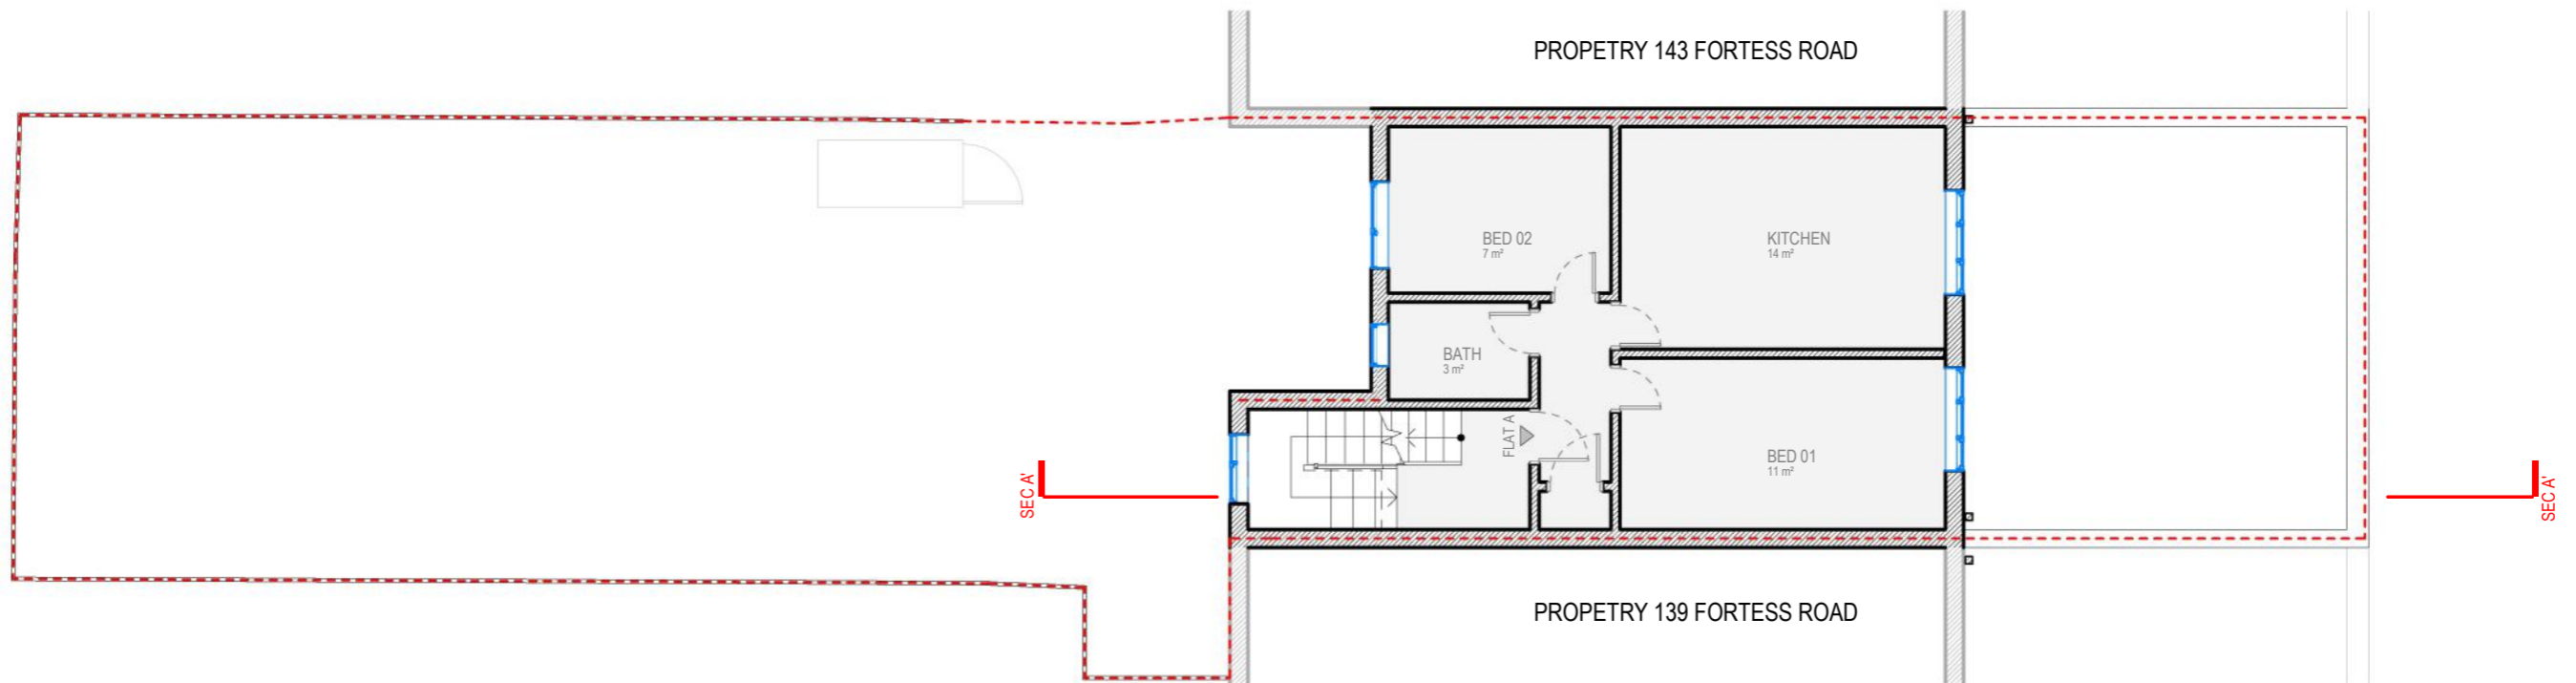

FIRST FLOOR

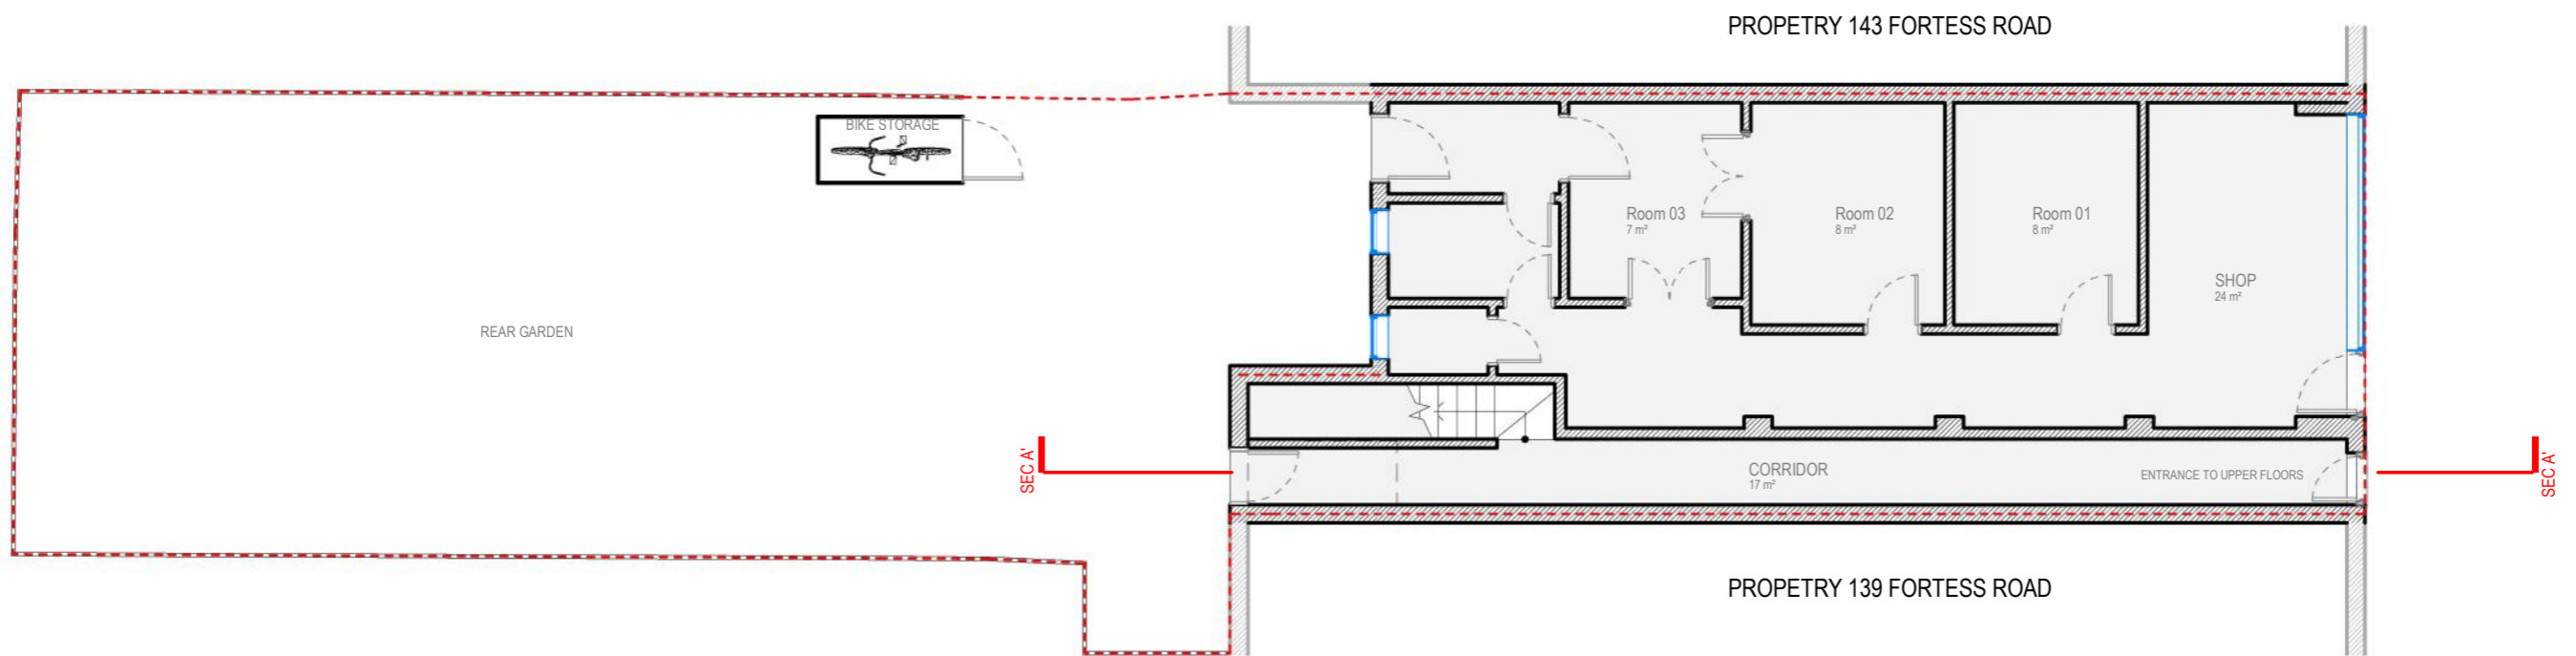

GROUND FLOOR

0 1 2 5m scale 1:100 @A3



**Redwoods**


address. 4 Grosvenor way - E5 9ND - London.  
 tel. 0203781 8008  
 mail. office@redwoodsprojects.co.uk  
 web. www.redwoodsprojects.co.uk

Any errors on Dimensions to be reported to the Architect prior to commencement of Works. Dimensions and areas are based on survey information. This drawing is copyright © Redwoods Projects. All dimensions to be checked on site Prior work.



ADDRESS: 141 FORTESS ROAD,  
 LONDON, NW5 2HR  
 TITLE: PROPOSED DRAWINGS  
 FLOOR PLANS  
 PROJECT No 484 | Date: 2021-01-11  
 NAME: **P 01** REV A




### THIRD FLOOR

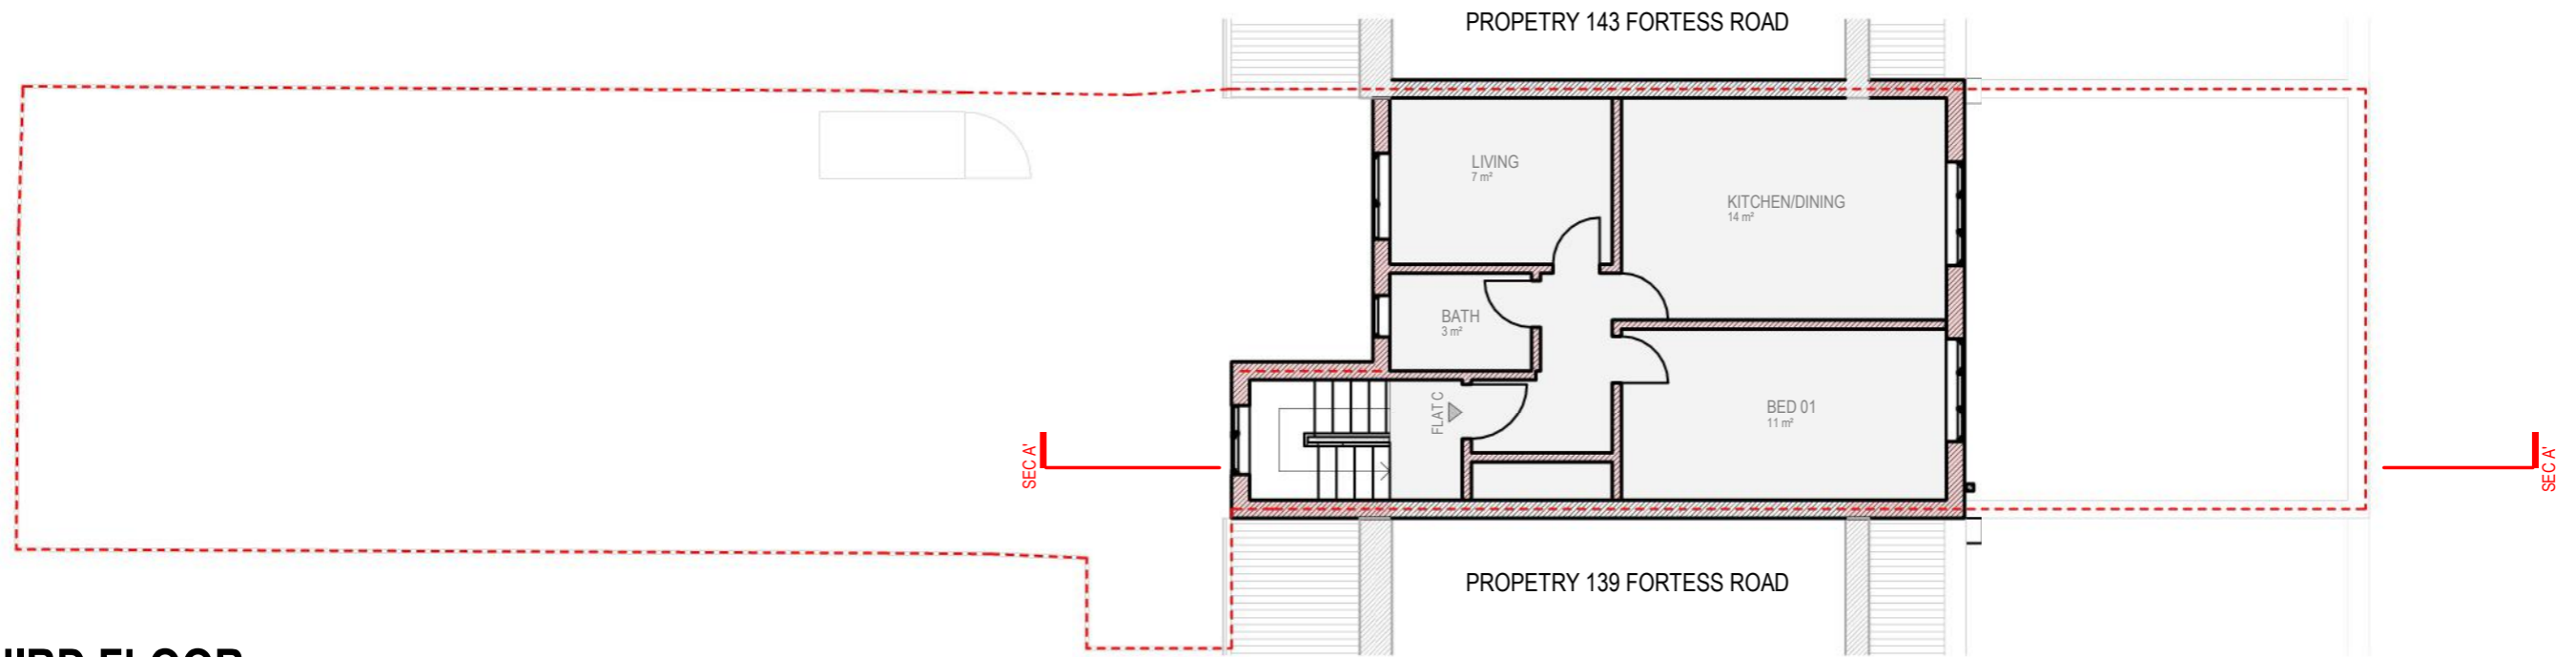

### SECOND FLOOR

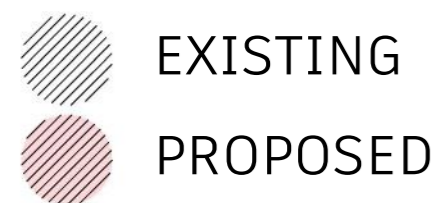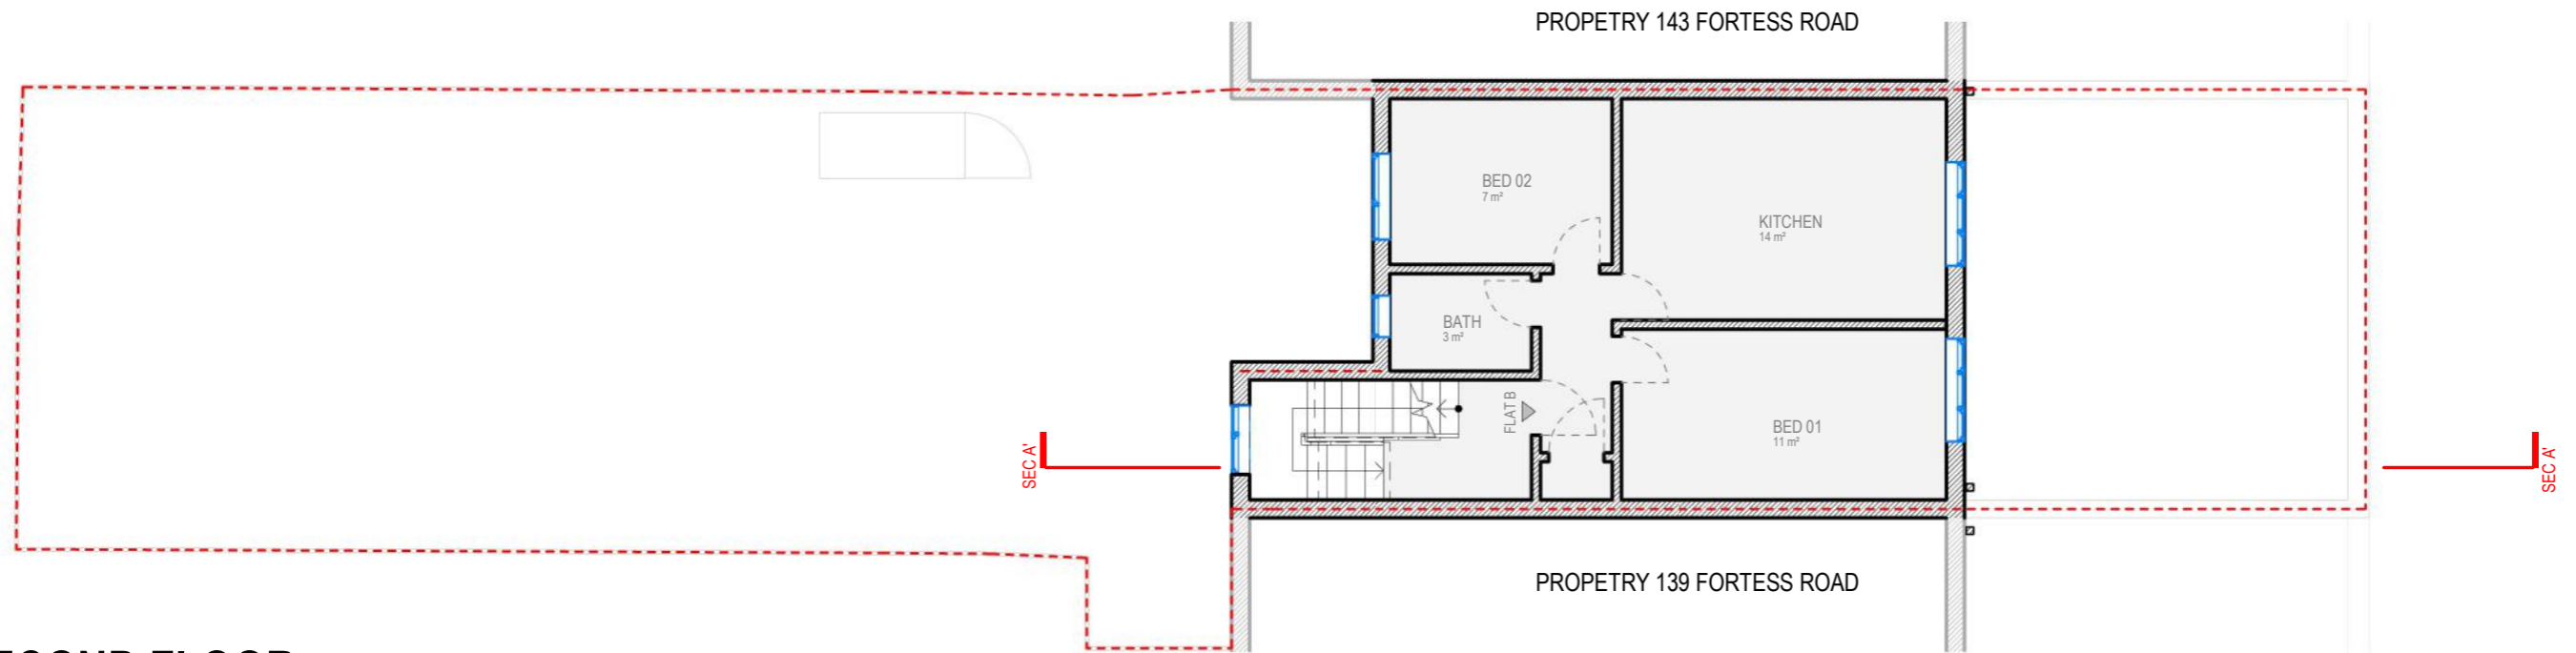

FLAT C **46.22m<sup>2</sup>**

 


**Redwoods**

address. 4 Grosvenor way - E5 9ND - London.  
 tel. 0203781 8008  
 mail. office@redwoodsprojects.co.uk  
 web. www.redwoodsprojects.co.uk

Any errors on Dimensions to be reported to the Architect prior to commencement of Works. Dimensions and areas are based on survey information. This drawing is copyright © Redwoods Projects. All dimensions to be checked on site Prior work.

ADDRESS: 141 FORTESS ROAD,  
 LONDON, NW5 2HR  
 TITLE: PROPOSED DRAWINGS  
 FLOOR PLANS  
 PROJECT No 484 | Date: 2021-01-11  
 NAME: **P 02** REV A

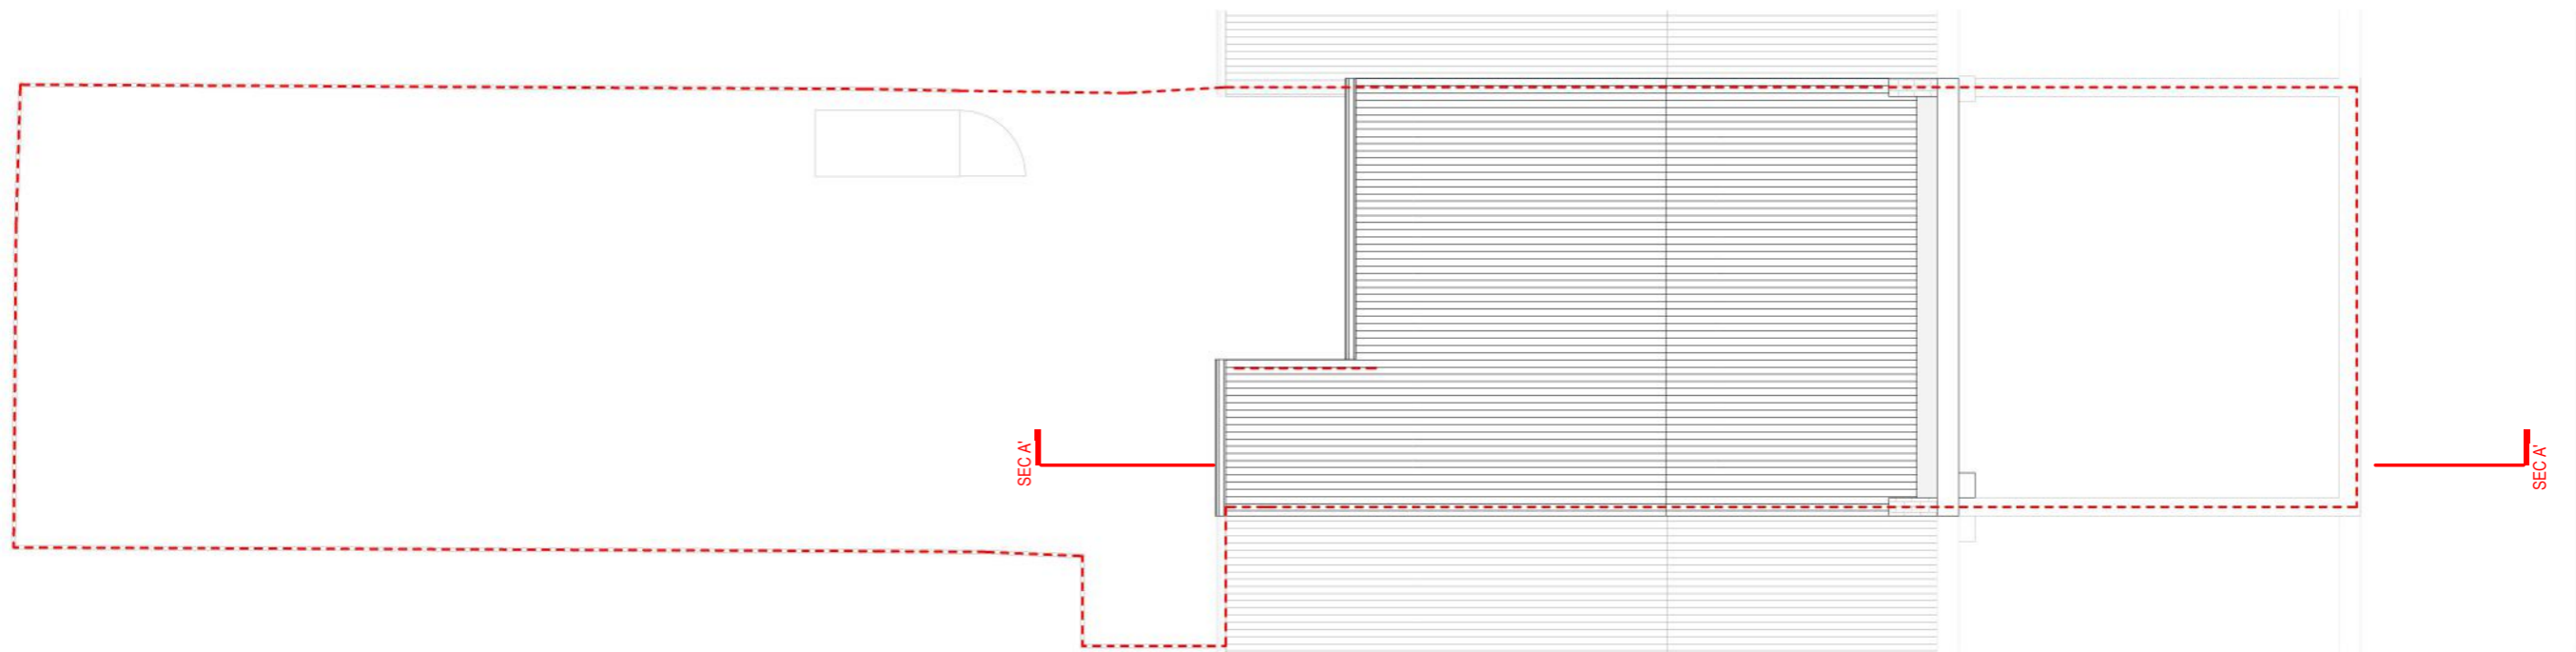

**ROOF PLAN**


0 1 2 5m scale 1:100 @A3




adress. 4 Grosvenor way - E5 9ND - London.  
 tel. 0203781 8008  
 mail. office@redwoodsprojects.co.uk  
 web. www.redwoodsprojects.co.uk

Any errors on Dimensions to be reported to the Architect prior to commencement of Works. Dimensions and areas are based on survey information. This drawing is copyright © Redwoods Projects. All dimensions to be checked on site Prior work,

ADDRESS: 141 FORTRESS ROAD,  
 LONDON, NW5 2HR  
 TITLE: PROPOSED DRAWINGS  
 FLOOR PLANS  
 PROJECT No 484 | Date: 2021-01-11  
 NAME: **P 03** REV A

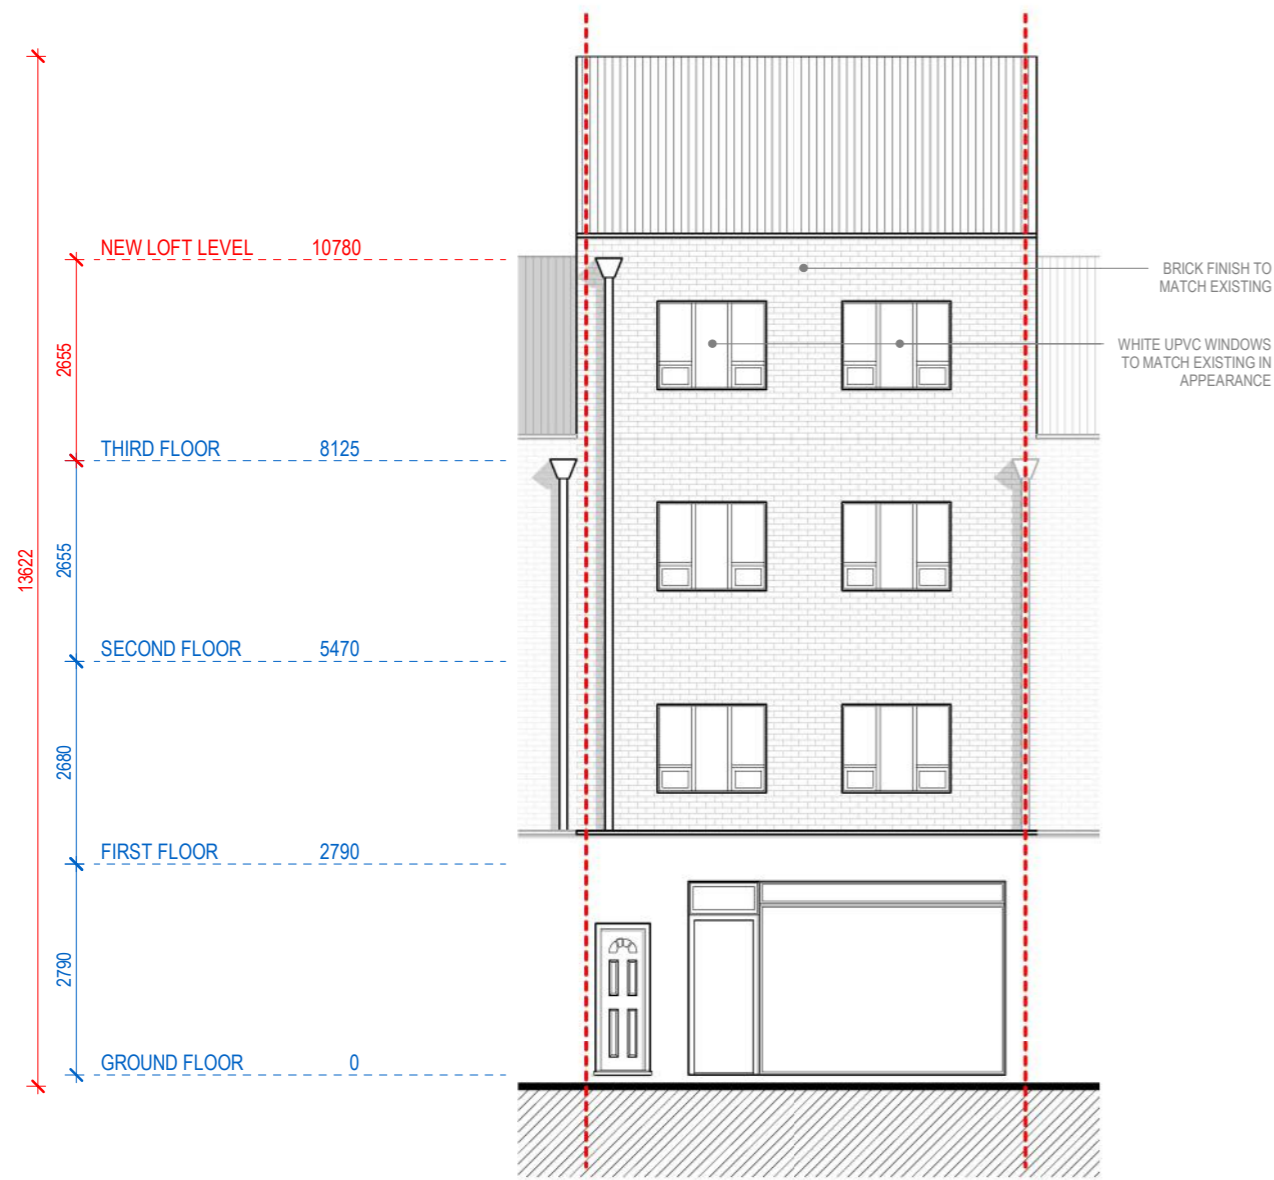

**FRONT ELEVATION**

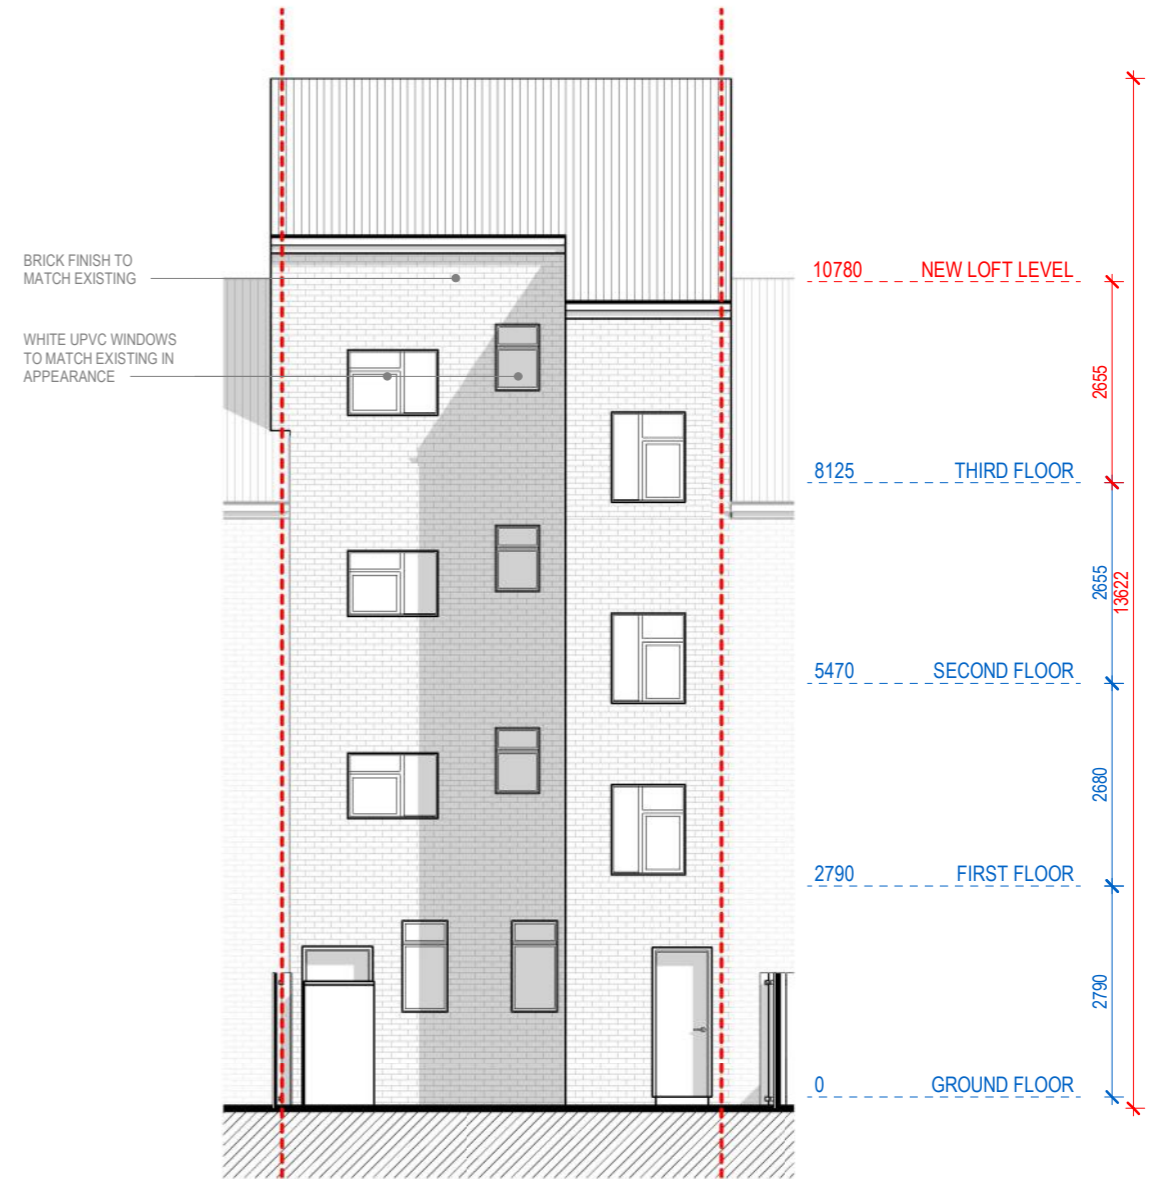

**REAR ELEVATION**


0 1 2 5m scale 1:100 @A3



adress. 4 Grosvenor way - E5 9ND - London.  
 tel. 0203781 8008  
 mail. office@redwoodsprojects.co.uk  
 web. www.redwoodsprojects.co.uk

Any errors on Dimensions to be reported to the Architect prior to commencement of Works. Dimensions and areas are based on survey information. This drawing is copyright © Redwoods Projects. All dimensions to be checked on site Prior work.

ADDRESS: 141 FORTRESS ROAD, LONDON, NW5 2HR  
 TITLE: PROPOSED DRAWINGS ELEVATIONS  
 PROJECT No 484 | Date: 2021-01-11  
 NAME: **P 04** REV A

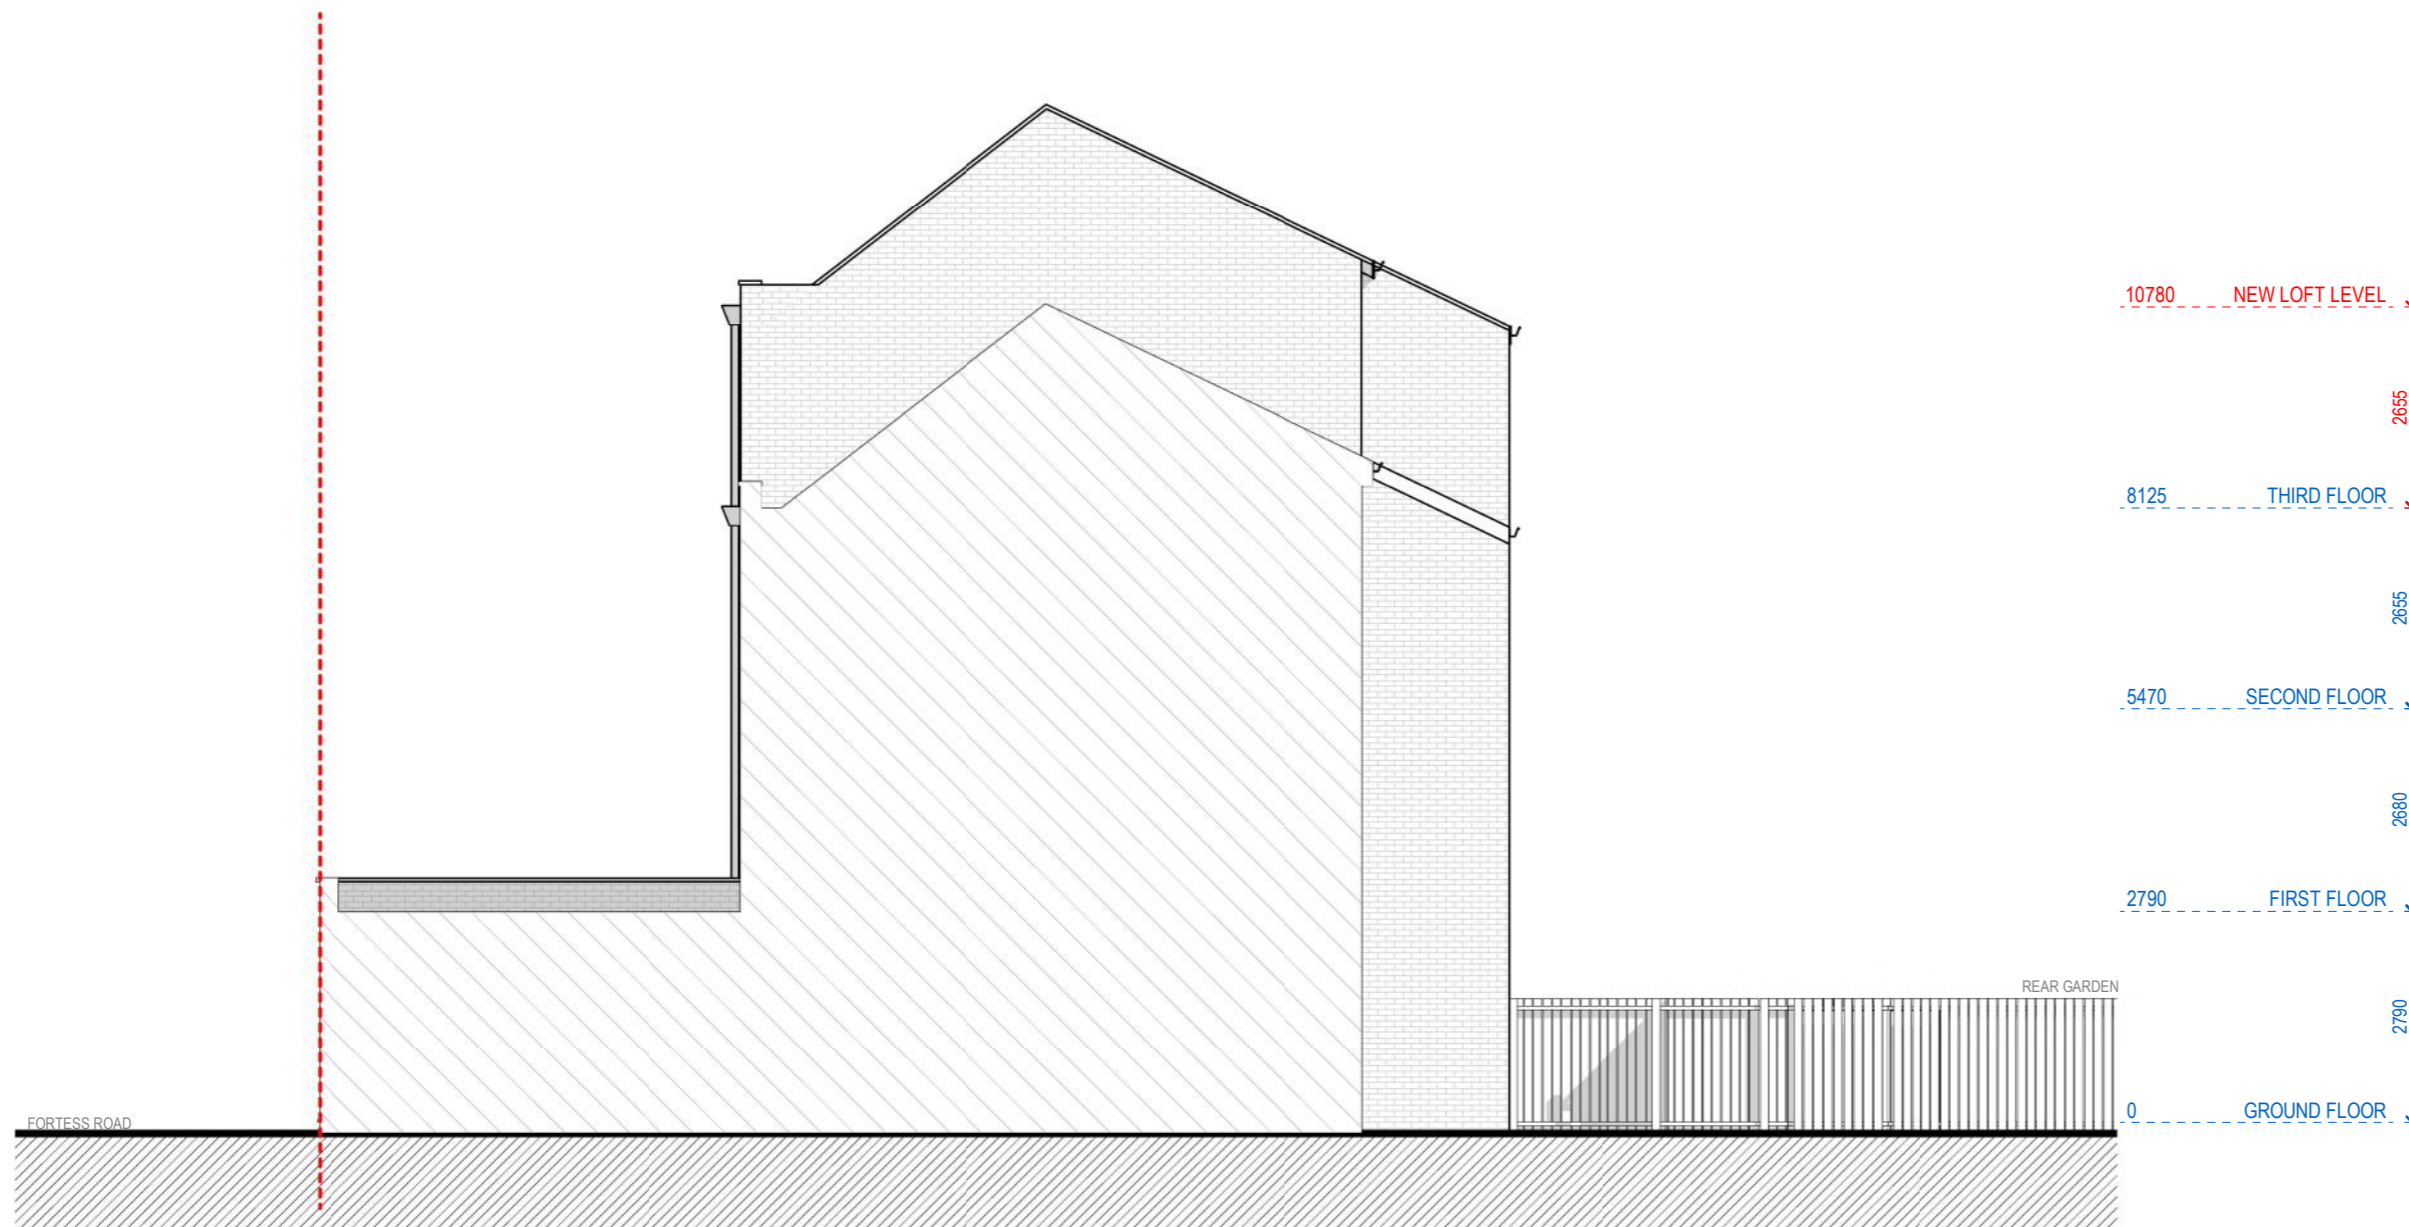

**LEFT SIDE ELEVATION**

0 1 2 5m scale 1:100 @A3

**Redwoods**


adress. 4 Grosvenor way - E5 9ND - London.  
 tel. 0203781 8008  
 mail. office@redwoodsprojects.co.uk  
 web. www.redwoodsprojects.co.uk

Any errors on Dimensions to be reported to the Architect prior to commencement of Works. Dimensions and areas are based on survey information. This drawing is copyright © Redwoods Projects. All dimensions to be checked on site Prior work,

ADDRESS: 141 FORTRESS ROAD,  
 LONDON, NW5 2HR  
 TITLE: PROPOSED DRAWINGS  
 ELEVATIONS

PROJECT No 484 | Date: 2021-01-11

NAME: **P 05** REV A

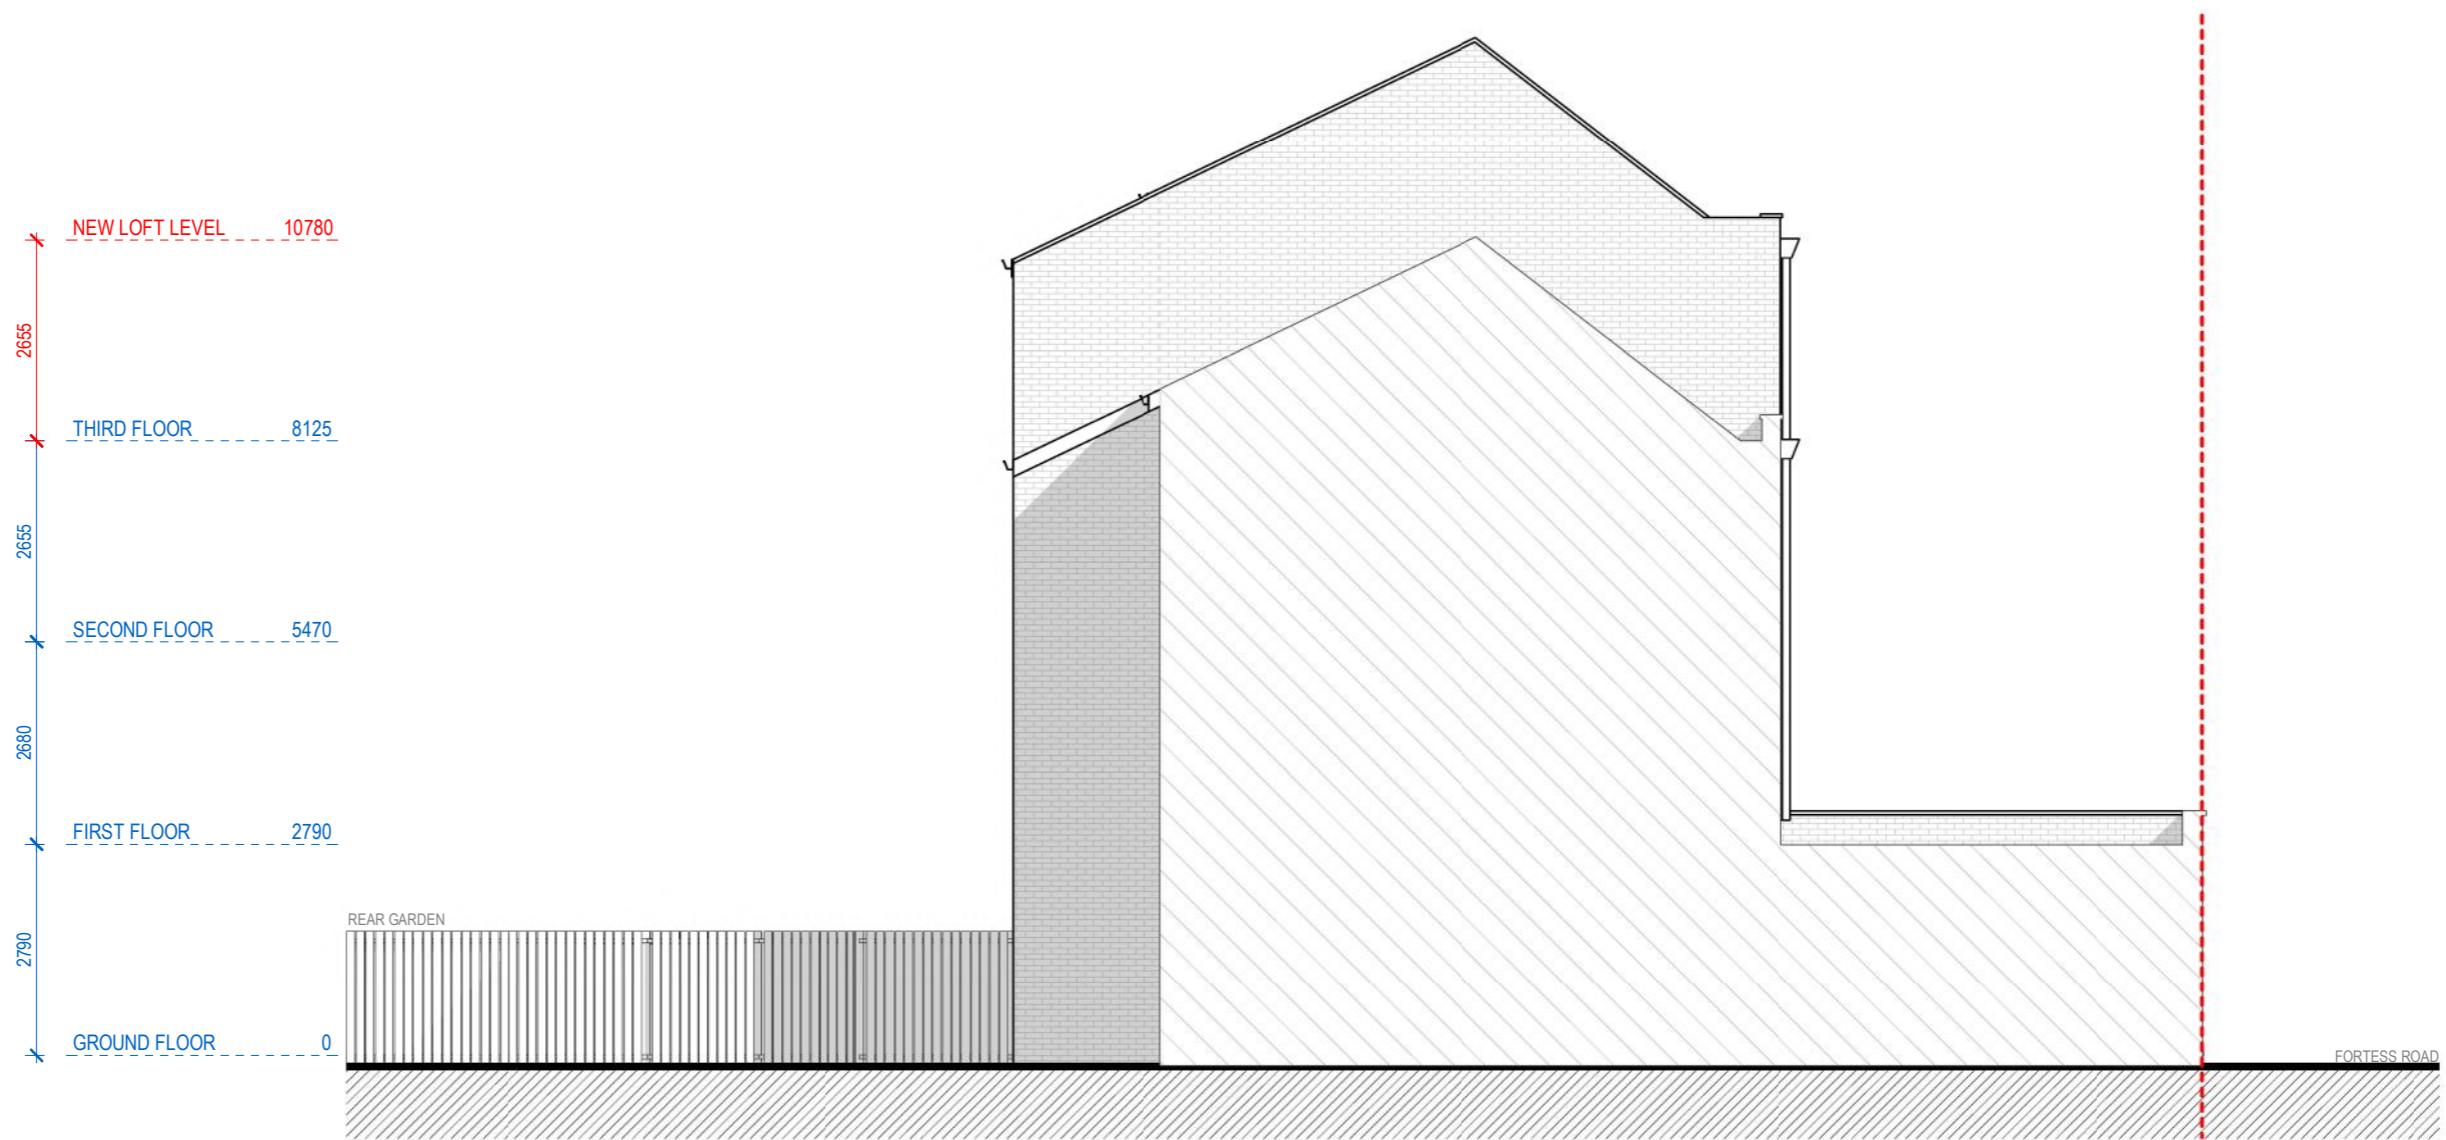

## RIGHT SIDE ELEVATION


0 1 2 5m scale 1:100 @A3

**Redwoods**



address. 4 Grosvenor way - E5 9ND - London.  
 tel. 0203781 8008  
 mail. office@redwoodsprojects.co.uk  
 web. www.redwoodsprojects.co.uk

Any errors on Dimensions to be reported to the Architect prior to commencement of Works. Dimensions and areas are based on survey information. This drawing is copyright © Redwoods Projects. All dimensions to be checked on site Prior work.

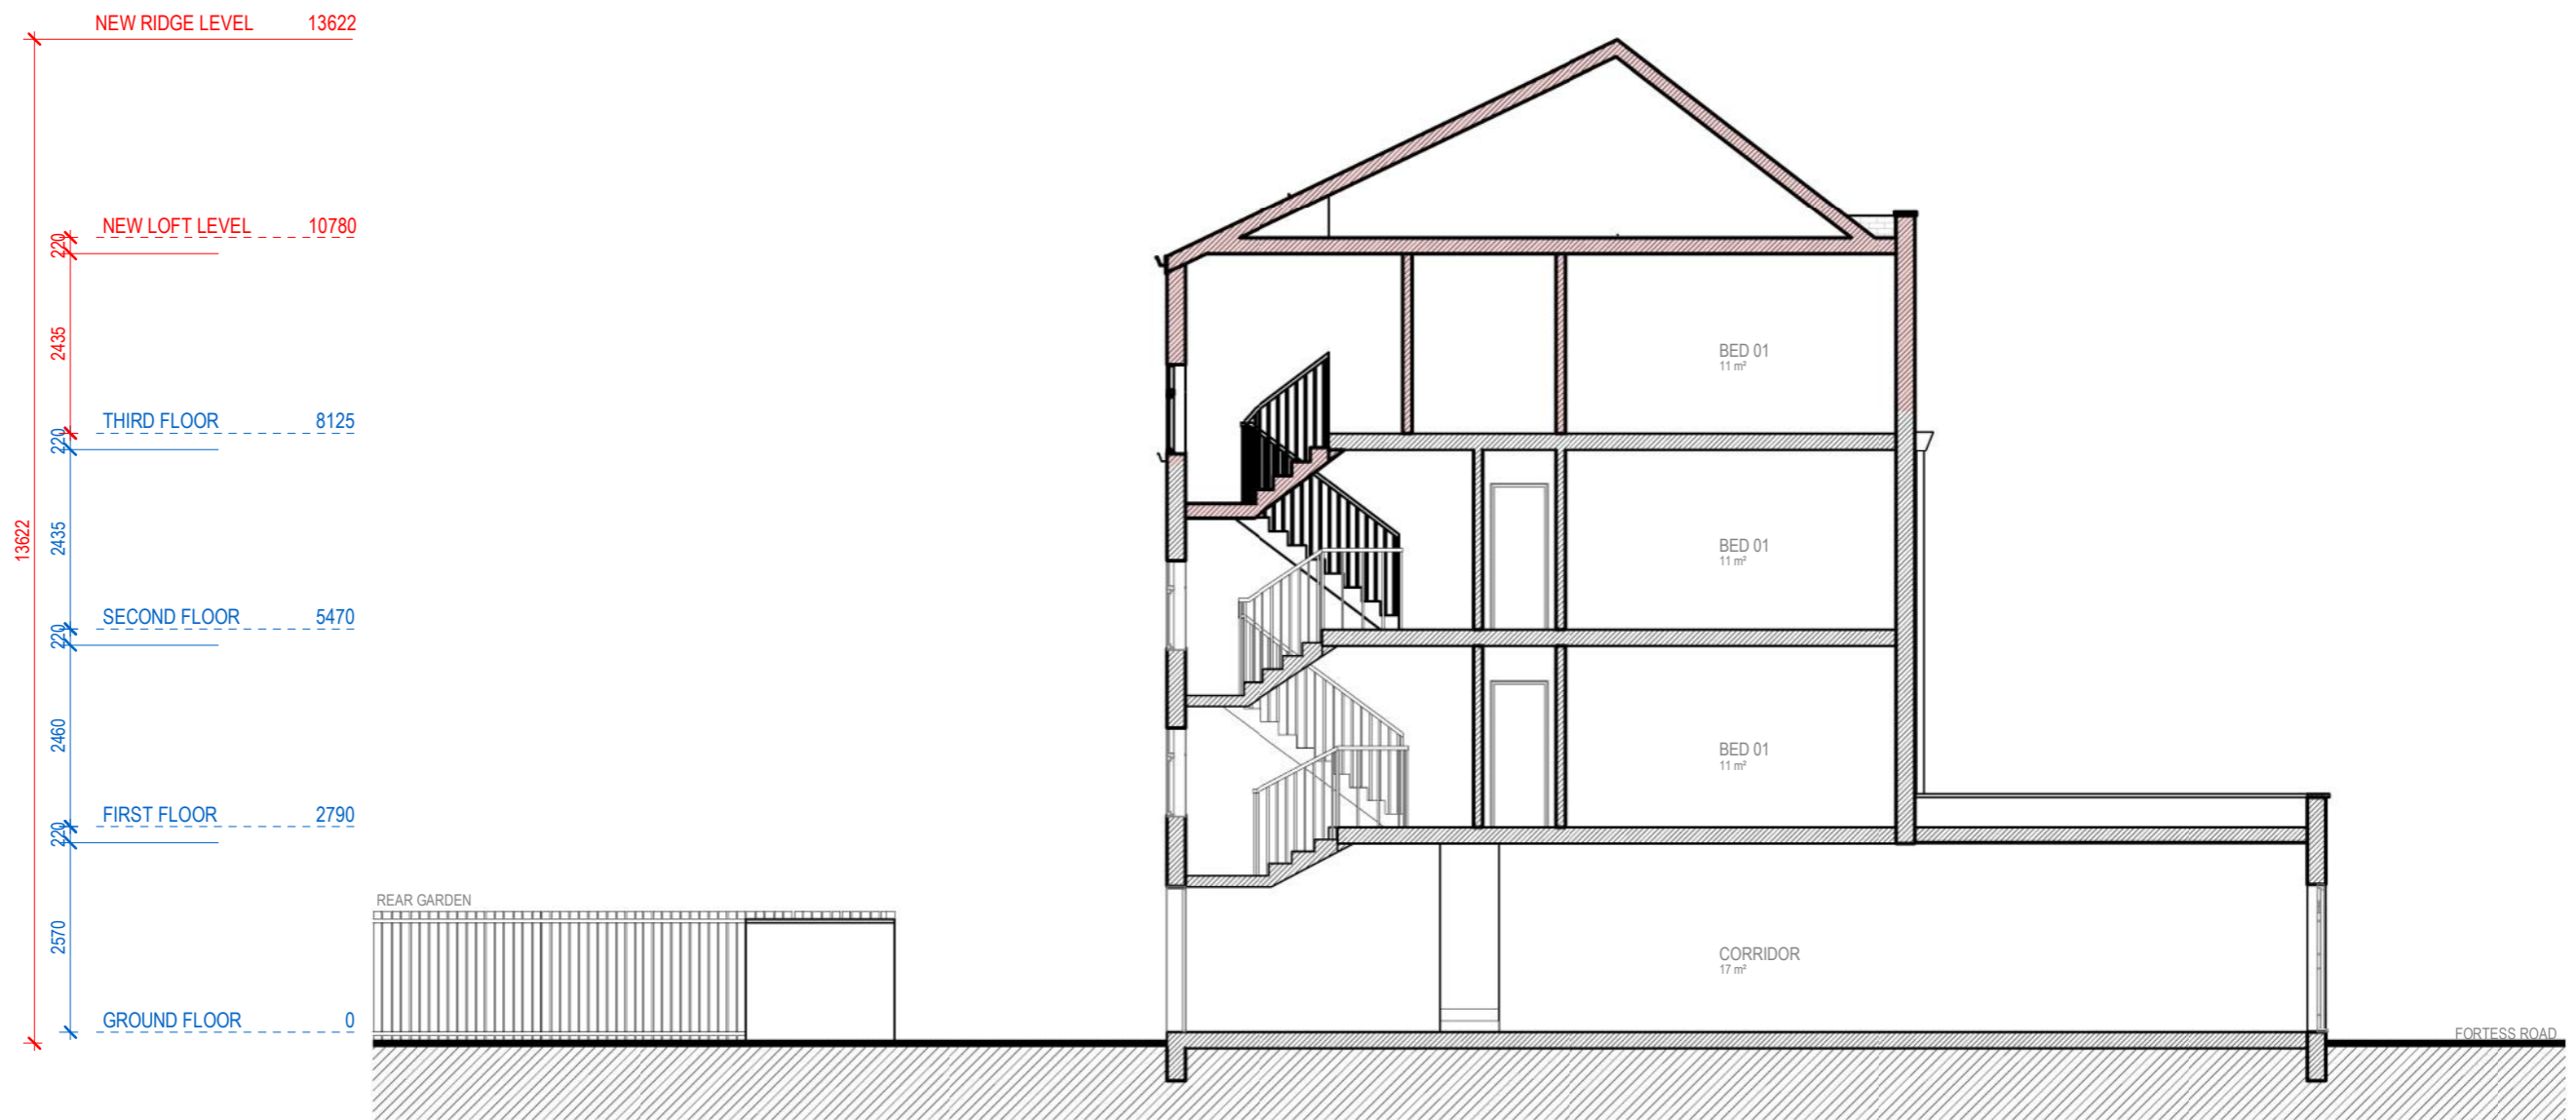ADDRESS: 141 FORTRESS ROAD,  
 LONDON, NW5 2HR  
 TITLE: PROPOSED DRAWINGS  
 ELEVATIONS  
 PROJECT No 484 | Date: 2021-01-11  
 NAME: **P 06** REV A



**SECTION A'A'**

-  EXISTING
-  PROPOSED

0 1 2 5m scale 1:100 @A3



address. 4 Grosvenor way - E5 9ND - London.  
 tel. 0203781 8008  
 mail. office@redwoodsprojects.co.uk  
 web. www.redwoodsprojects.co.uk

ADDRESS: 141 FORTRESS ROAD,  
 LONDON, NW5 2HR  
 TITLE: PROPOSED DRAWINGS  
 SECTIONS

Any errors on Dimensions to be reported to the Architect prior to commencement of Works. Dimensions and areas are based on survey information. This drawing is copyright © Redwoods Projects. All dimensions to be checked on site Prior work,

PROJECT No 484 | Date: 2021-01-11  
 NAME: **P 07** REV A