


KEY

- OWNERSHIP BOUNDARY
- SITE BOUNDARY

NOTES


Moxon Architects Limited
This drawing is copyright. All rights reserved.
Do not scale from this drawing: work from figured dimensions only.

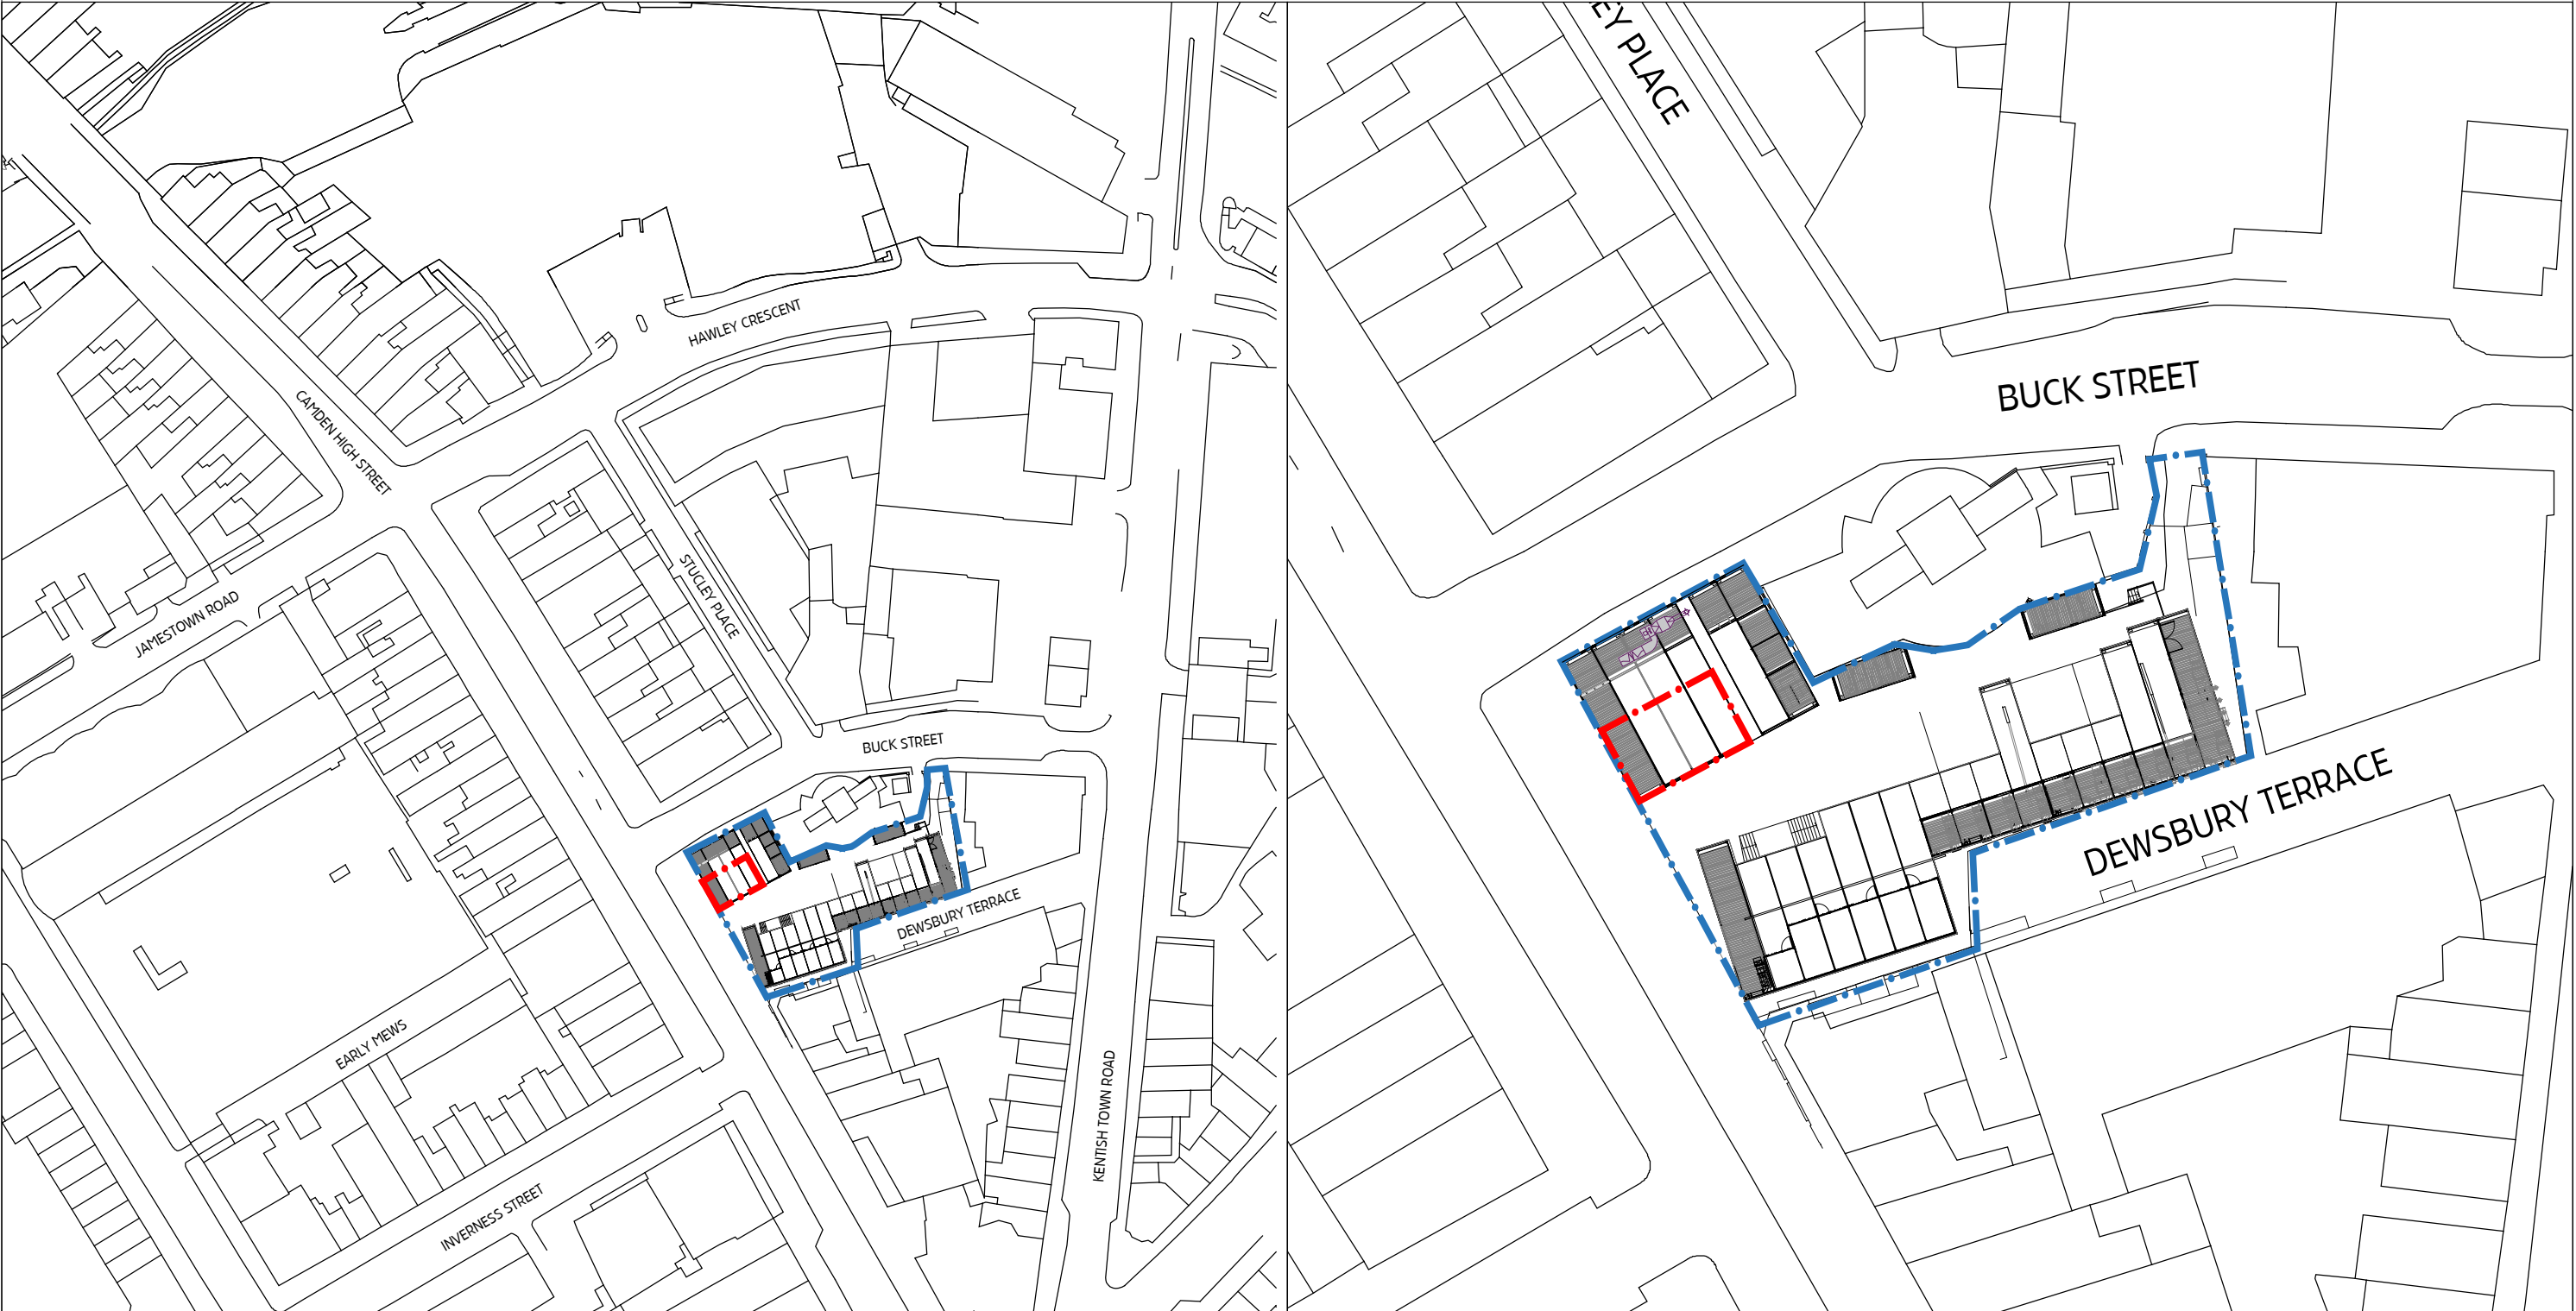

01 LOCATION PLAN
SCALE 1:1250@ A1



02 SITE PLAN
SCALE 1:500@ A1

 

moxon

LONDON
Great Western Studios, 65 Alfred Road, London W2 5EU
t: 0207 034 0088 | f: 0207 034 0099
SCOTLAND
Ardoch, Crathie, Aberdeenshire AB35 5UN
t: 01339742047
mail@moxonarchitects.com | www.moxonarchitects.com


A PLANNING KS 01.06.2021

PROJECT TITLE		CLEAN KITCHEN AT BUCK STREET MARKET					
DRAWING TITLE		LOCATION PLAN & SITE PLAN					
DWG STATUS		PLANNING					
DRAWN	KS	FILE	733	DATE	01.06.2021	REVISION	A
CHECKED	TJM	JOB NO.	733	SCALE	As Stated @ A3	DWG NO.	733-001


NOTES

Moxon Architects Limited

This drawing is copyright. All rights reserved.
Do not scale from this drawing; work from figured dimensions only.

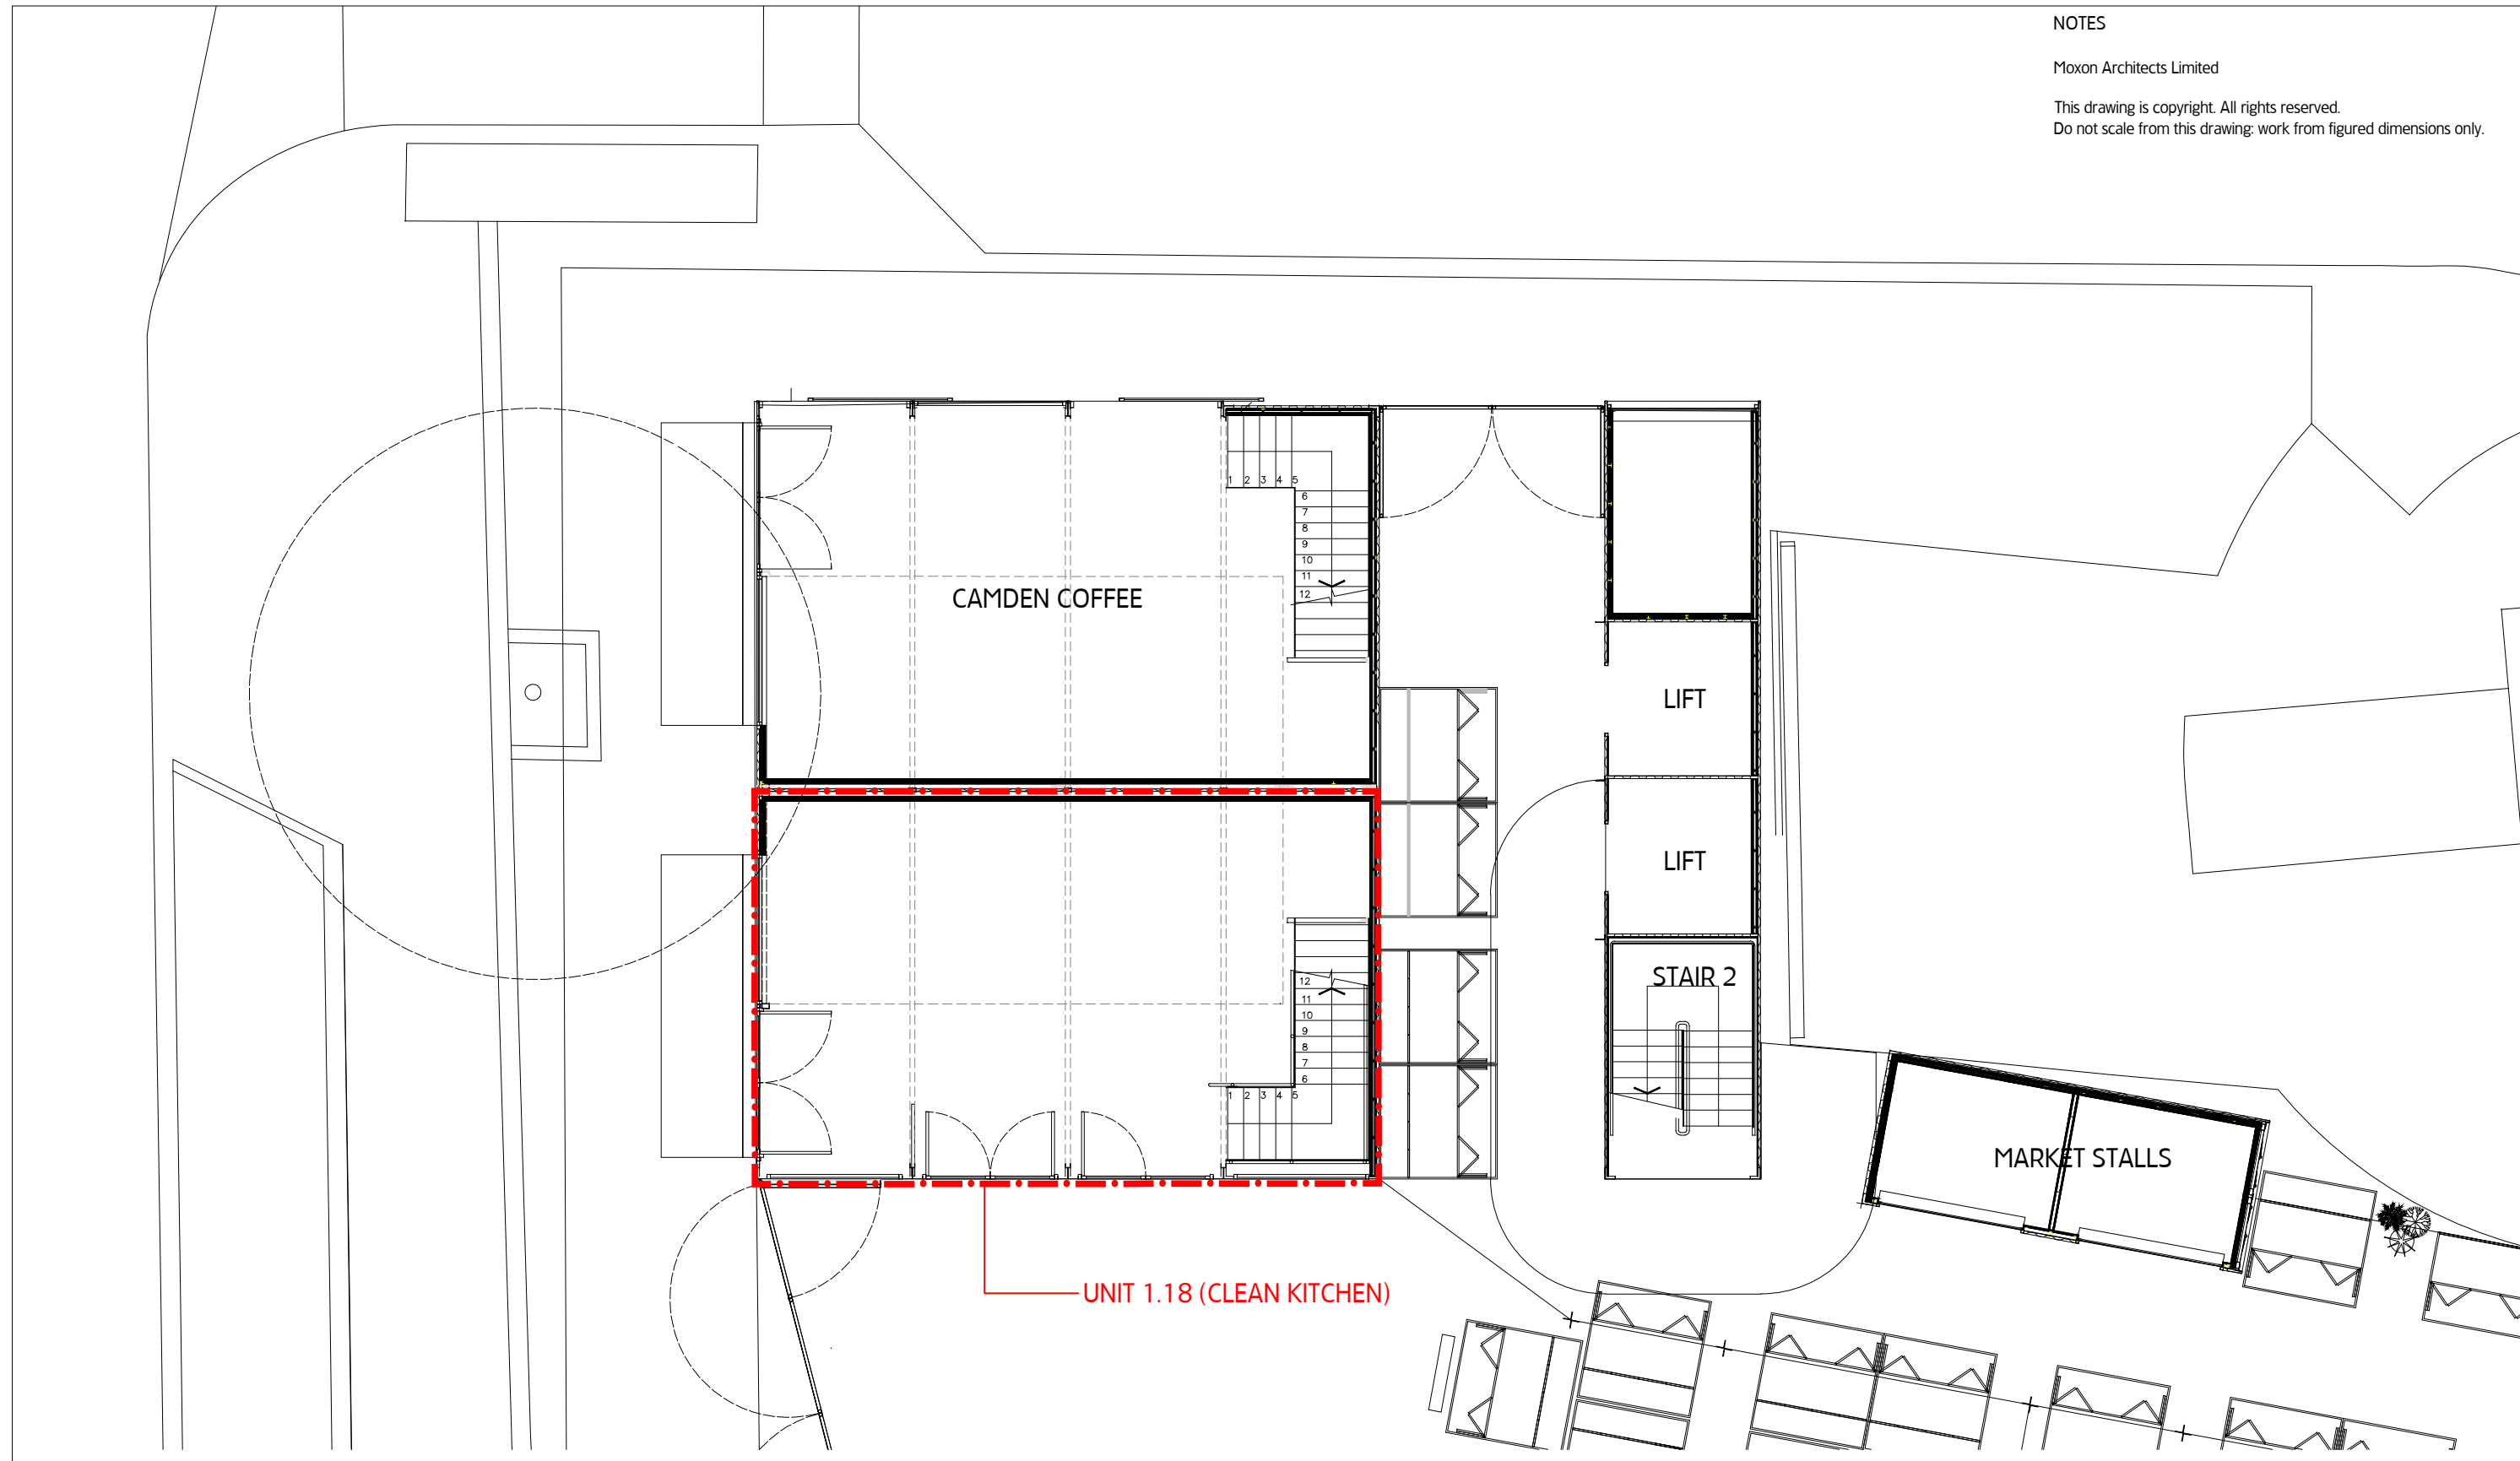

1m 5m
scale 1:100

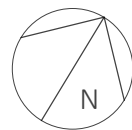

01 EXISTING GROUND FLOOR PLAN
SCALE 1:100@ A3

A PLANNING KS 01.06.2021

MOXON
LONDON
Great Western Studios, 65 Alfred Road, London W2 5EU
t: 0207 034 0088 | f: 0207 034 0099
SCOTLAND
Ardoch, Crathie, Aberdeenshire AB35 5UN
t: 01339742047
mail@moxonarchitects.com | www.moxonarchitects.com

PROJECT TITLE		CLEAN KITCHEN AT BUCK STREET MARKET					
DRAWING TITLE		EXISTING PLAN					
DWG STATUS		PLANNING					
DRAWN	KS	FILE	733	DATE	01.06.2021	REVISION	A
CHECKED	TJM	JOB NO.	733	SCALE	1:100 @ A3	DWG NO.	733-002

NOTES

Moxon Architects Limited

This drawing is copyright. All rights reserved.
Do not scale from this drawing: work from figured dimensions only.

EXTRACT DUCT SETS ACROSS
AT HIGH LEVEL

EXTRACTION CANOPY AT
GROUND FLOOR

CAMDEN COFFEE



LIFT

LIFT

STAIR 2

MARKET STALLS

UNIT 1.18 (CLEAN KITCHEN)

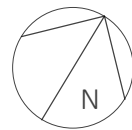 

01

PROPOSED GROUND FLOOR PLAN

SCALE 1:100@ A3

A PLANNING

KS 01.06.2021

moxon

IONDON
Great Western Studios, 65 Alfred Road, London W2 5EU
t: 0207 034 0088 | f: 0207 034 0099




SCOTLAND
Ardoch, Crathie, Aberdeenshire AB35 5UN
t: 01339742047
mail@moxonarchitects.com | www.moxonarchitects.com

PROJECT TITLE		CLEAN KITCHEN AT BUCK STREET MARKET					
DRAWING TITLE		PROPOSED GROUND FLOOR PLAN					
DWG STATUS		PLANNING					
DRAWN	KS	FILE	733	DATE	01.06.2021	REVISION	A
CHECKED	TJM	JOB NO.	733	SCALE	1:100 @ A3	DWG NO.	733-003

NOTES

Moxon Architects Limited

This drawing is copyright. All rights reserved.
Do not scale from this drawing; work from figured dimensions only.

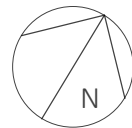 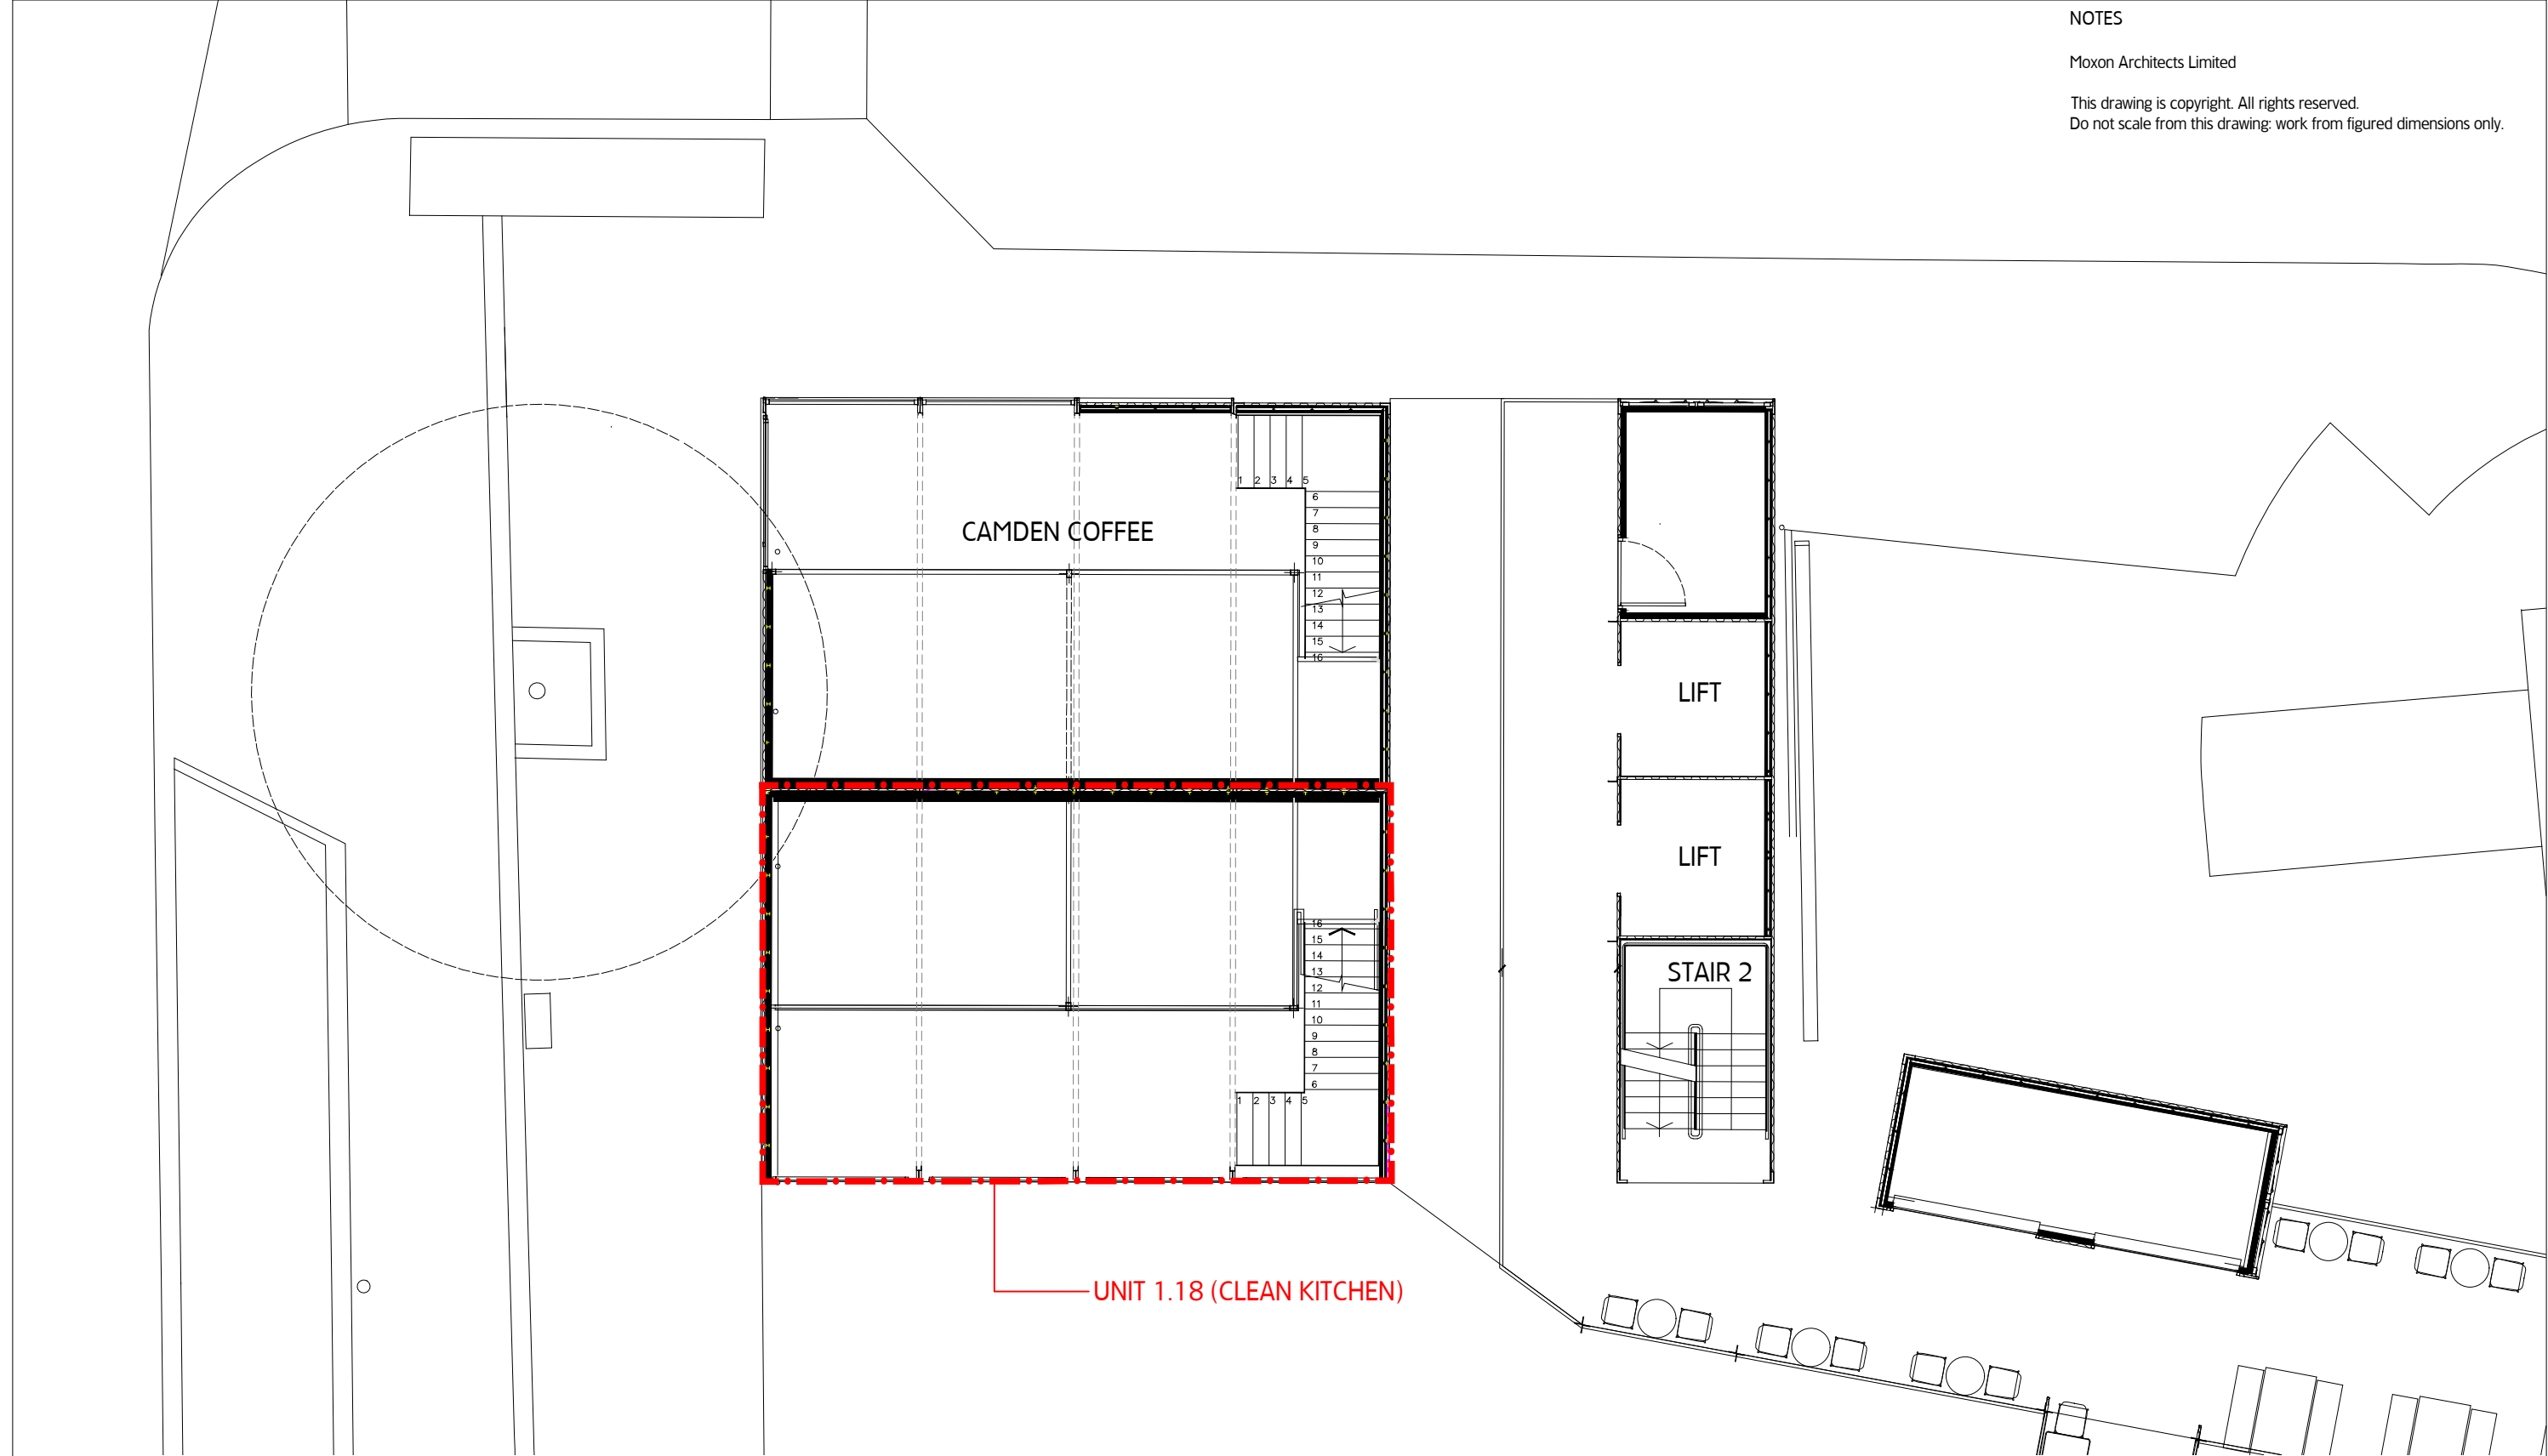

01 EXISTING FIRST FLOOR PLAN

SCALE 1:100@ A3

A PLANNING KS 01.06.2021

moxon

IONDON
Great Western Studios, 65 Alfred Road, London W2 5EU
t: 0207 034 0088 | f: 0207 034 0099

SCOTLAND
Ardoch, Crathie, Aberdeenshire AB35 5UN
t: 01339742047
mail@moxonarchitects.com | www.moxonarchitects.com


PROJECT TITLE		CLEAN KITCHEN AT BUCK STREET MARKET							
DRAWING TITLE		EXISTING FIRST FLOOR PLAN							
DWG STATUS		PLANNING							
DRAWN	KS	FILE	733	DATE	01.06.2021	REVISION	A		
CHECKED	TJM	JOB NO.	733	SCALE	1:100 @ A3	DWG NO.	733-004		

NOTES



Moxon Architects Limited

This drawing is copyright. All rights reserved.
Do not scale from this drawing; work from figured dimensions only.

EXTRACT DUCT RISES TO ABOVE

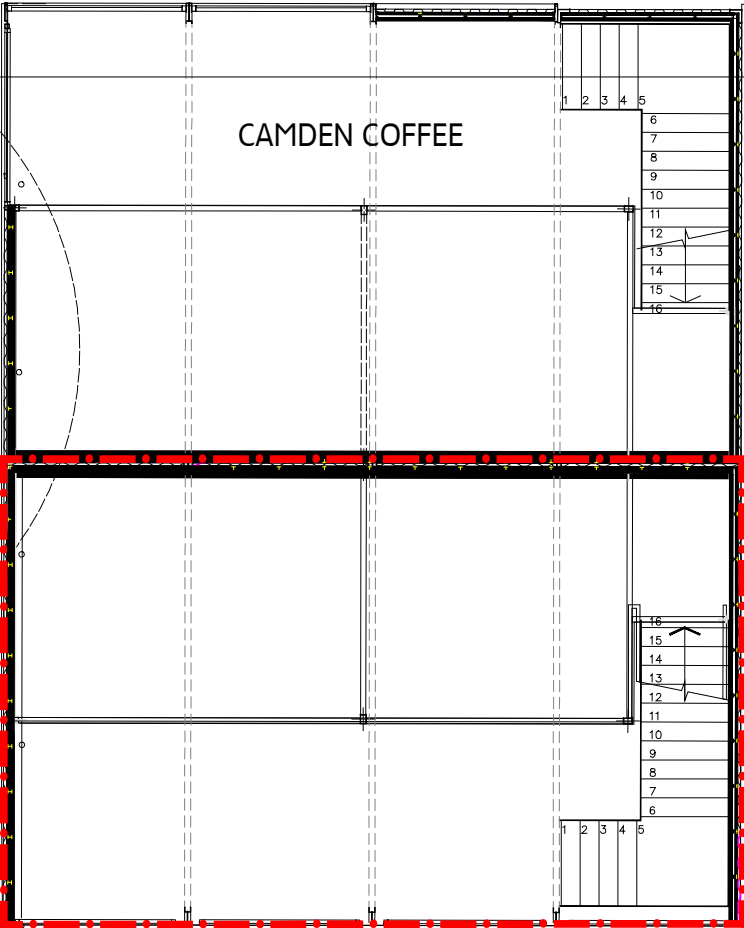

UNIT 1.18 (CLEAN KITCHEN)

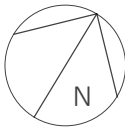 

01 PROPOSED FIRST FLOOR PLAN
SCALE 1:100@ A3

A PLANNING KS 01.06.2021




MOXON
IONDON
Great Western Studios, 65 Alfred Road, London W2 5EU
t: 0207 034 0088 | f: 0207 034 0099
SCOTLAND
Ardoch, Crathie, Aberdeenshire AB35 5UN
t: 01339742047
mail@moxonarchitects.com | www.moxonarchitects.com

PROJECT TITLE		CLEAN KITCHEN AT BUCK STREET MARKET					
DRAWING TITLE		PROPOSED FIRST FLOOR PLAN					
DWG STATUS		PLANNING					
DRAWN	KS	FILE	733	DATE	01.06.2021	REVISION	A
CHECKED	TJM	JOB NO.	733	SCALE	1:100 @ A3	DWG NO.	733-005

NOTES

Moxon Architects Limited

This drawing is copyright. All rights reserved.
Do not scale from this drawing; work from figured dimensions only.

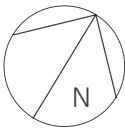 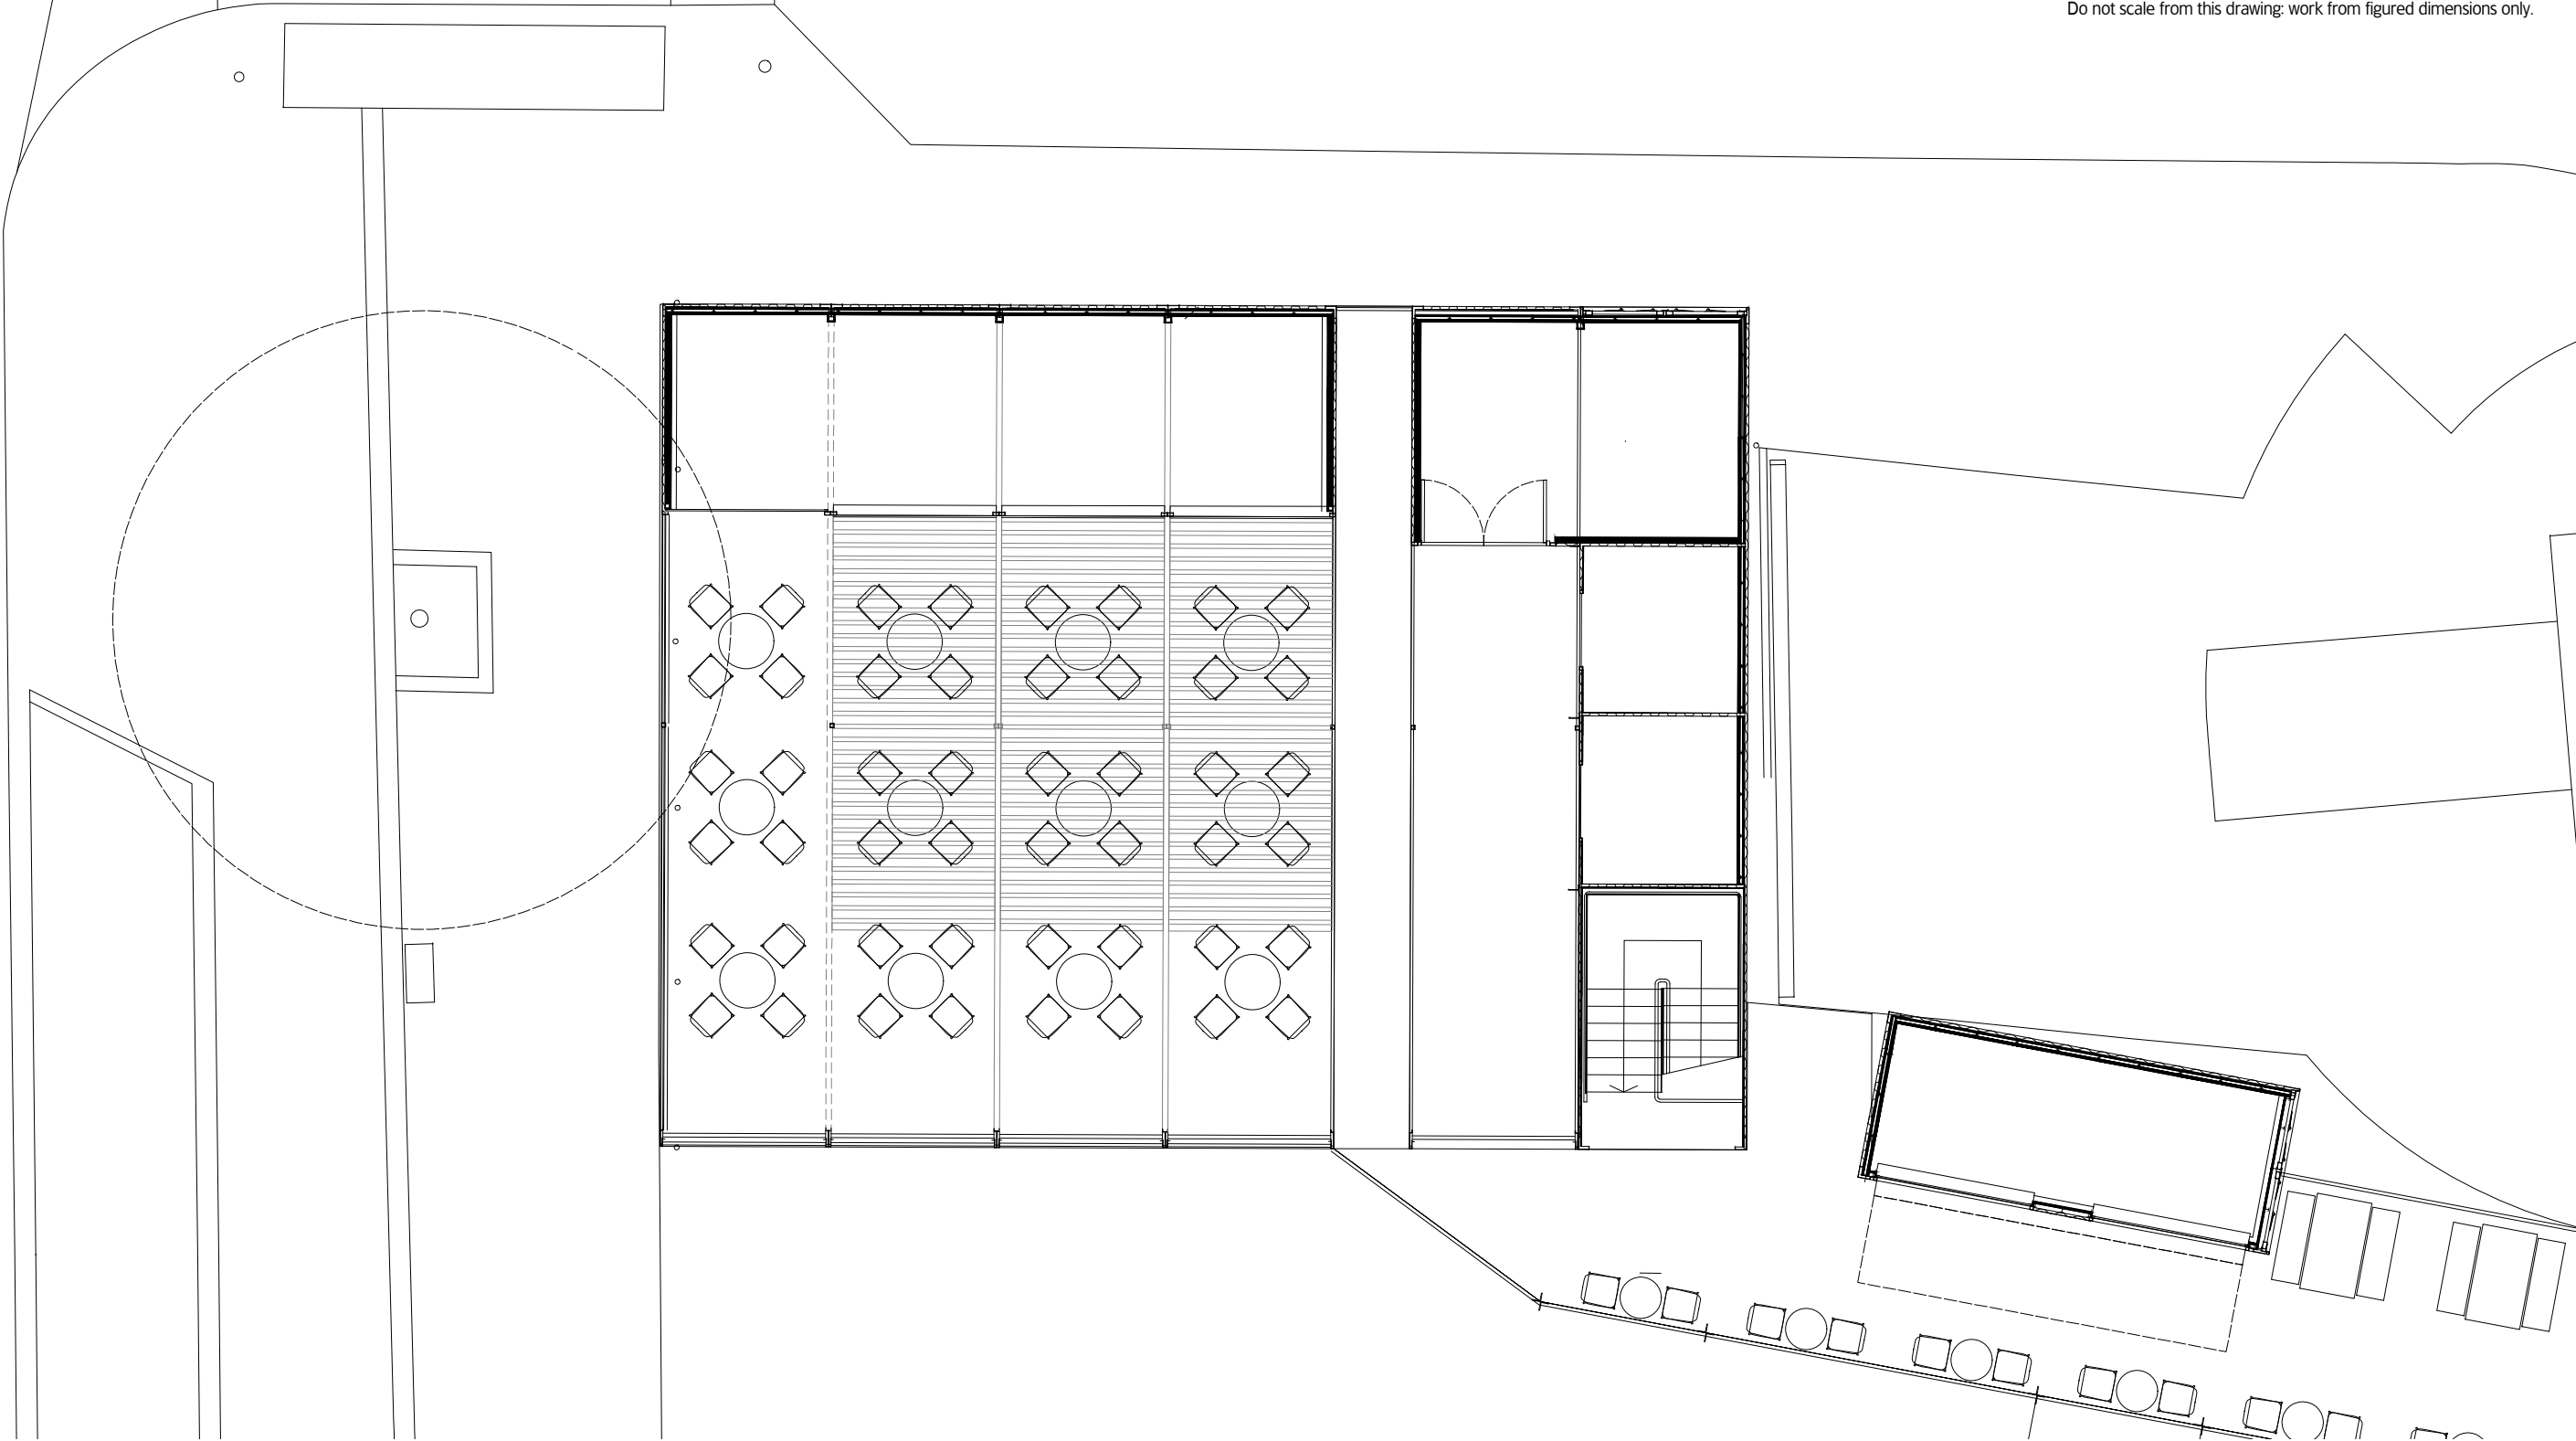

01 EXISTING SECOND FLOOR PLAN

SCALE 1:100@ A3

A PLANNING KS 01.06.2021

MOXON

IONDON
Great Western Studios, 65 Alfred Road, London W2 5EU
t: 0207 034 0088 | f: 0207 034 0099

SCOTLAND
Ardoch, Crathie, Aberdeenshire AB35 5UN
t: 01339742047
mail@moxonarchitects.com | www.moxonarchitects.com



PROJECT TITLE		CLEAN KITCHEN AT BUCK STREET MARKET					
DRAWING TITLE		EXISTING SECOND FLOOR PLAN					
DWG STATUS		PLANNING					
DRAWN	KS	FILE	733	DATE	01.06.2021	REVISION	A
CHECKED	TJM	JOB NO.	733	SCALE	1:100 @ A3	DWG NO.	733-006

NOTES

Moxon Architects Limited

This drawing is copyright. All rights reserved.
Do not scale from this drawing; work from figured dimensions only.

EXTRACT DUCT RISES TO ABOVE

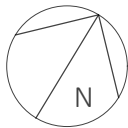 

01 PROPOSED SECOND FLOOR PLAN

SCALE 1:100@ A3

moxon

IONDON
Great Western Studios, 65 Alfred Road, London W2 5EU
t: 0207 034 0088 | f: 0207 034 0099

SCOTLAND
Ardoch, Crathie, Aberdeenshire AB35 5UN
t: 01339742047
mail@moxonarchitects.com | www.moxonarchitects.com

PROJECT TITLE		CLEAN KITCHEN AT BUCK STREET MARKET					
DRAWING TITLE		PROPOSED SECOND FLOOR PLAN					
DWG STATUS		PLANNING					
DRAWN	KS	FILE	733	DATE	01.06.2021	REVISION	A
CHECKED	TJM	JOB NO.	733	SCALE	1:100 @ A3	DWG NO.	733-007




A PLANNING

KS 01.06.2021

NOTES

Moxon Architects Limited

This drawing is copyright. All rights reserved.
Do not scale from this drawing: work from figured dimensions only.

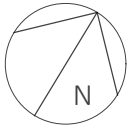 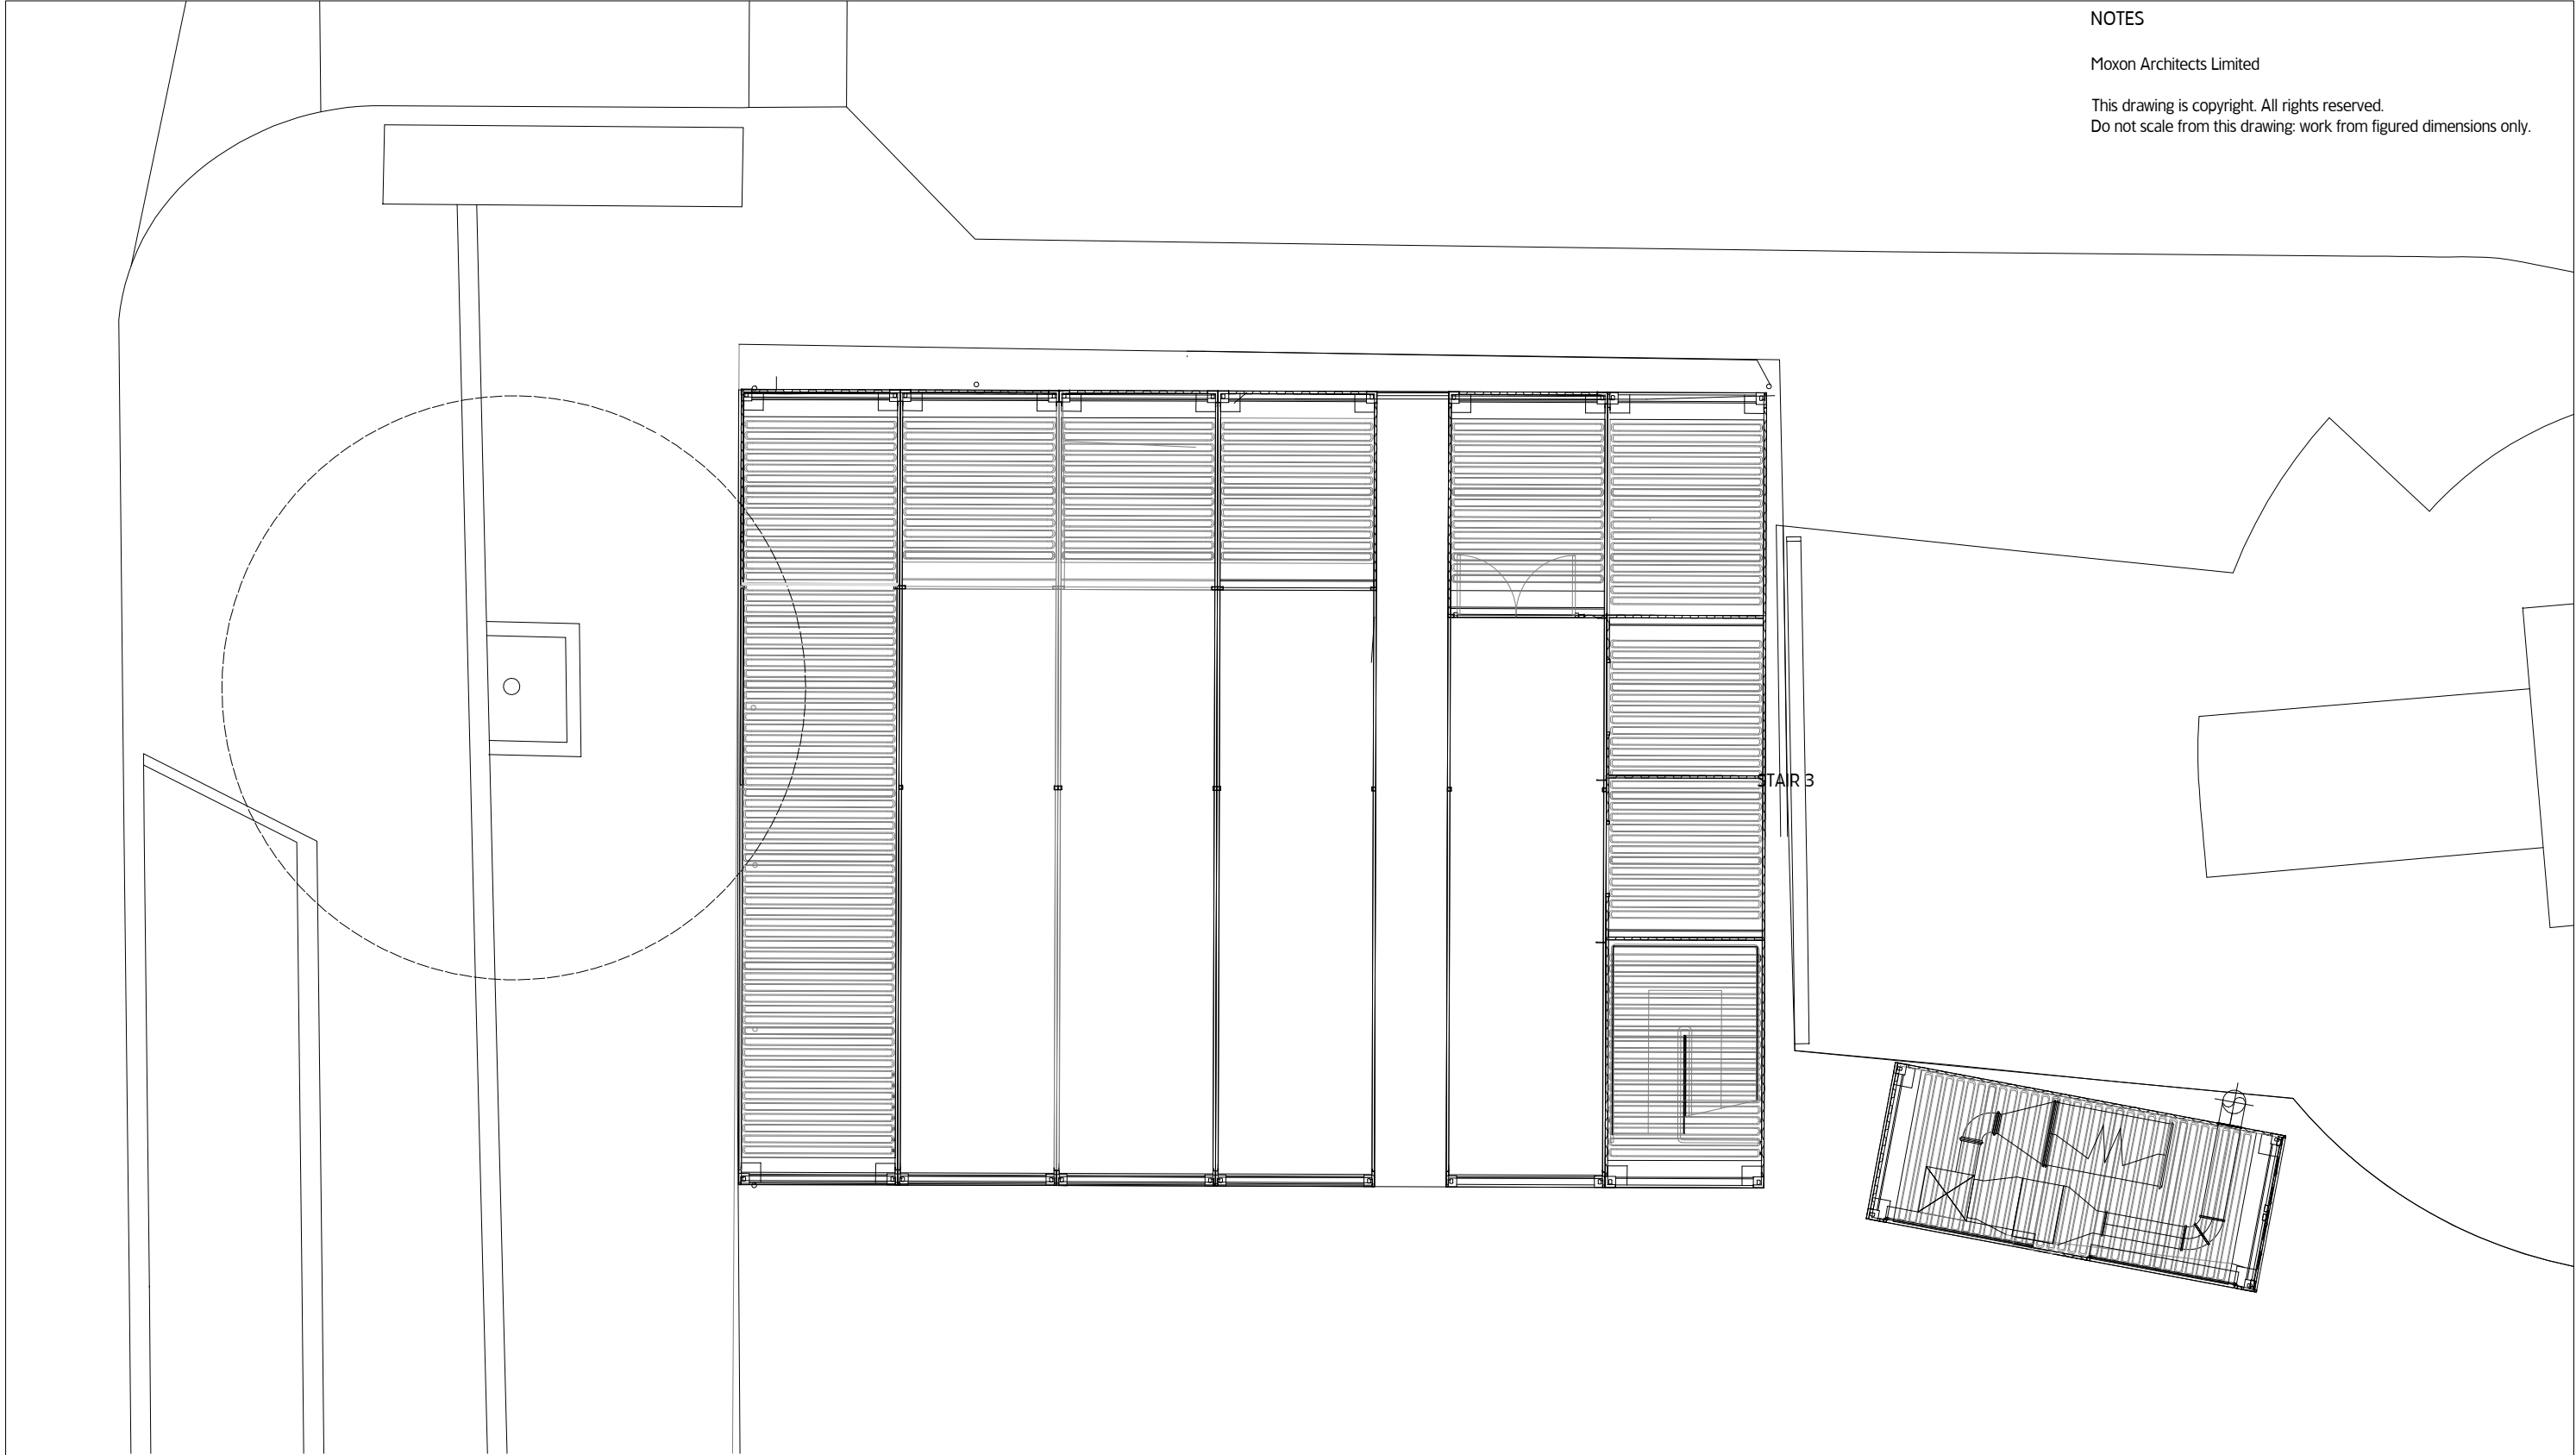

01 EXISTING ROOF PLAN

SCALE 1:100@ A3

A PLANNING KS 01.06.2021

moxon

IONDON
Great Western Studios, 65 Alfred Road, London W2 5EU
t: 0207 034 0088 | f: 0207 034 0099

SCOTLAND
Ardoch, Crathie, Aberdeenshire AB35 5UN
t: 01339742047
mail@moxonarchitects.com | www.moxonarchitects.com

PROJECT TITLE		CLEAN KITCHEN AT BUCK STREET MARKET					
DRAWING TITLE		EXISTING ROOF PLAN					
DWG STATUS		PLANNING					
DRAWN	KS	FILE	7	DATE	01.06.2021	REVISION	A
CHECKED	TJM	JOB NO.	733	SCALE	1:100 @ A3	DWG NO.	733-008

NOTES





Moxon Architects Limited

This drawing is copyright. All rights reserved.
Do not scale from this drawing; work from figured dimensions only.

IN-LINE, SINGLE PASS,
ELECTROSTATIC
PRECIPITATOR (ESP)

CENTRIFUGAL EXTRACT FAN
WITH CENTRIFUGAL
DISCHARGE AND MOTOR OUT
OF AIR STREAM

MELINEX LINED
RECTANGULAR
ATTRUNEUTOR: 1500mm L,
750mm H, 1100mm W

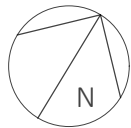 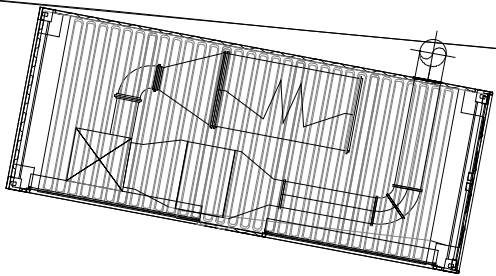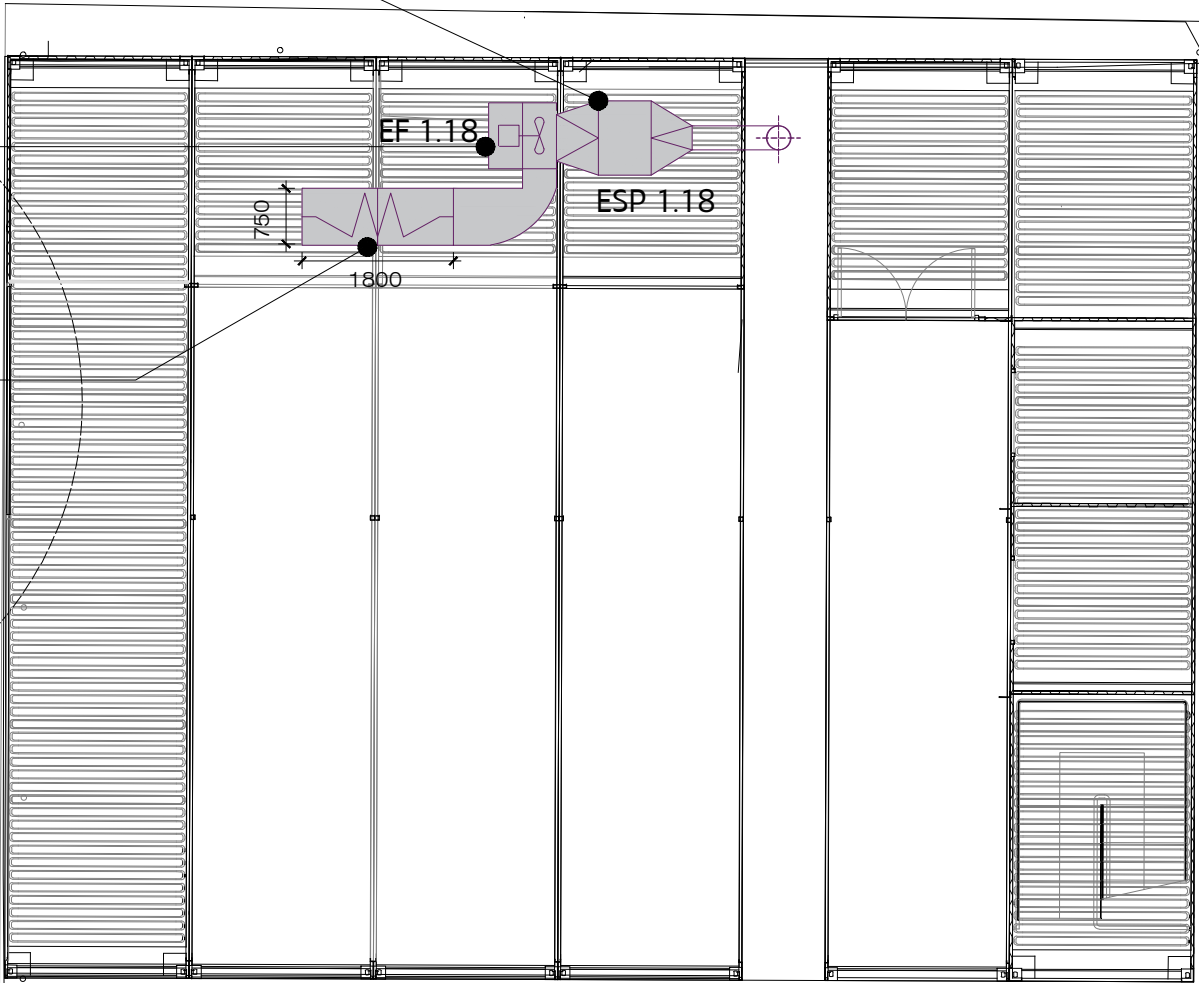

01 PROPOSED ROOF PLAN
SCALE 1:100@ A3

MOXON

IONDON
Great Western Studios, 65 Alfred Road, London W2 5EU
t: 0207 034 0088 | f: 0207 034 0099

SCOTLAND
Ardoch, Crathie, Aberdeenshire AB35 5UN
t: 01339742047
mail@moxonarchitects.com | www.moxonarchitects.com


A PLANNING KS 01.06.2021

PROJECT TITLE		CLEAN KITCHEN AT BUCK STREET MARKET					
DRAWING TITLE		PROPOSED ROOF PLAN					
DWG STATUS		PLANNING					
DRAWN	KS	FILE	733	DATE	01.06.2021	REVISION	A
CHECKED	TJM	JOB NO.	733	SCALE	1:100 @ A3	DWG NO.	733-009



NOTES

Moxon Architects Limited

This drawing is copyright. All rights reserved.
Do not scale from this drawing: work from figured dimensions only.

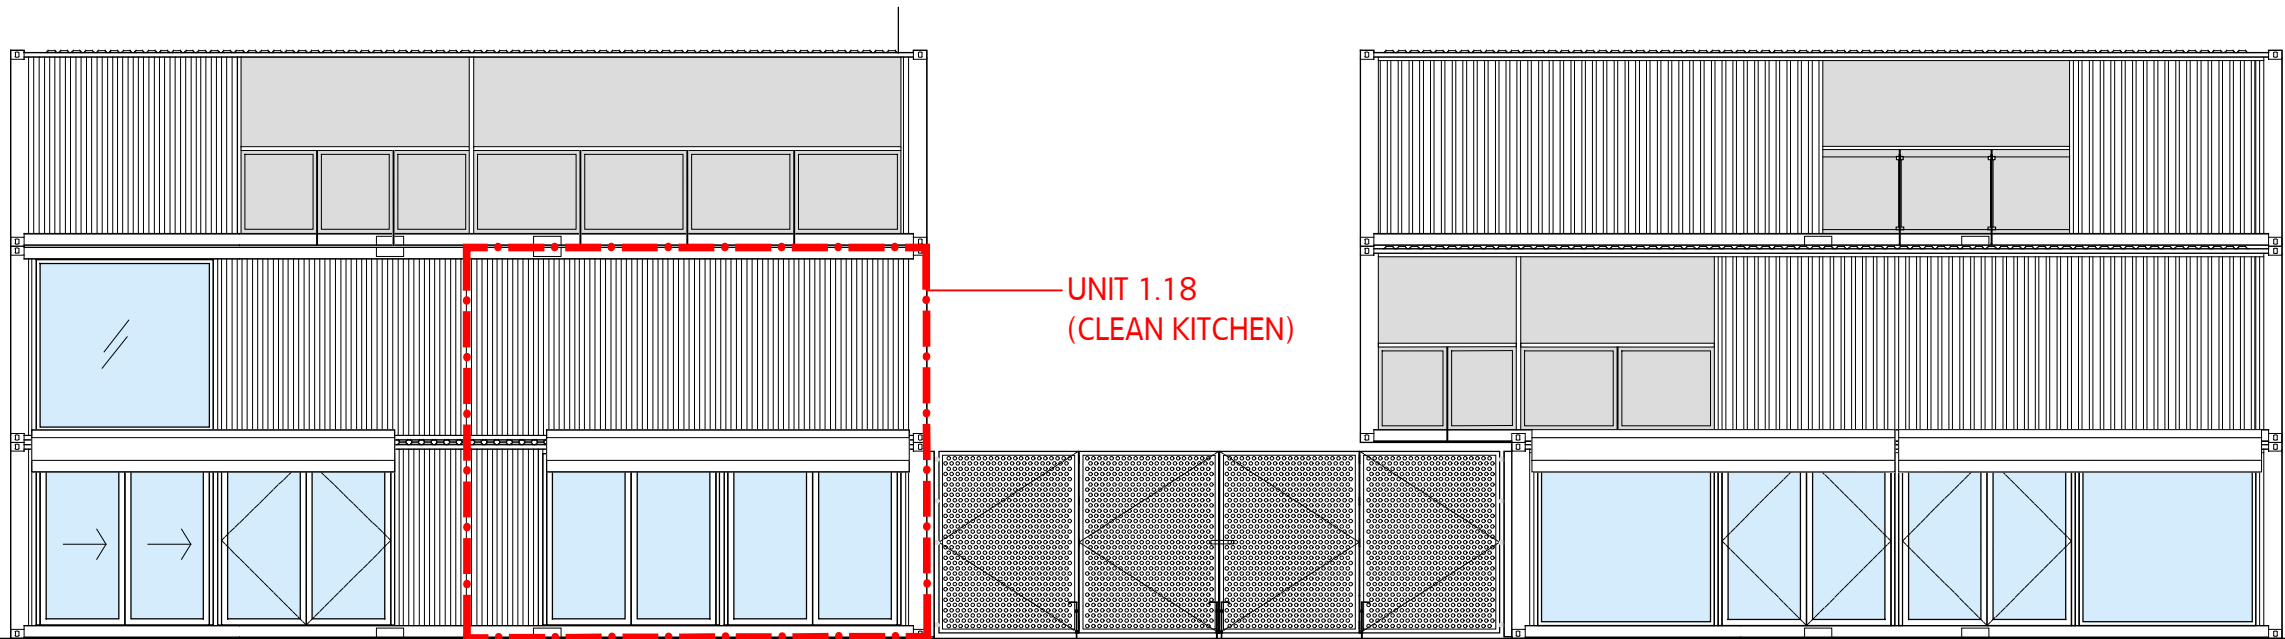

01 EXISTING STREET ELEVATION (CAMDEN HIGH STREET)
SCALE 1:100@ A3

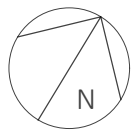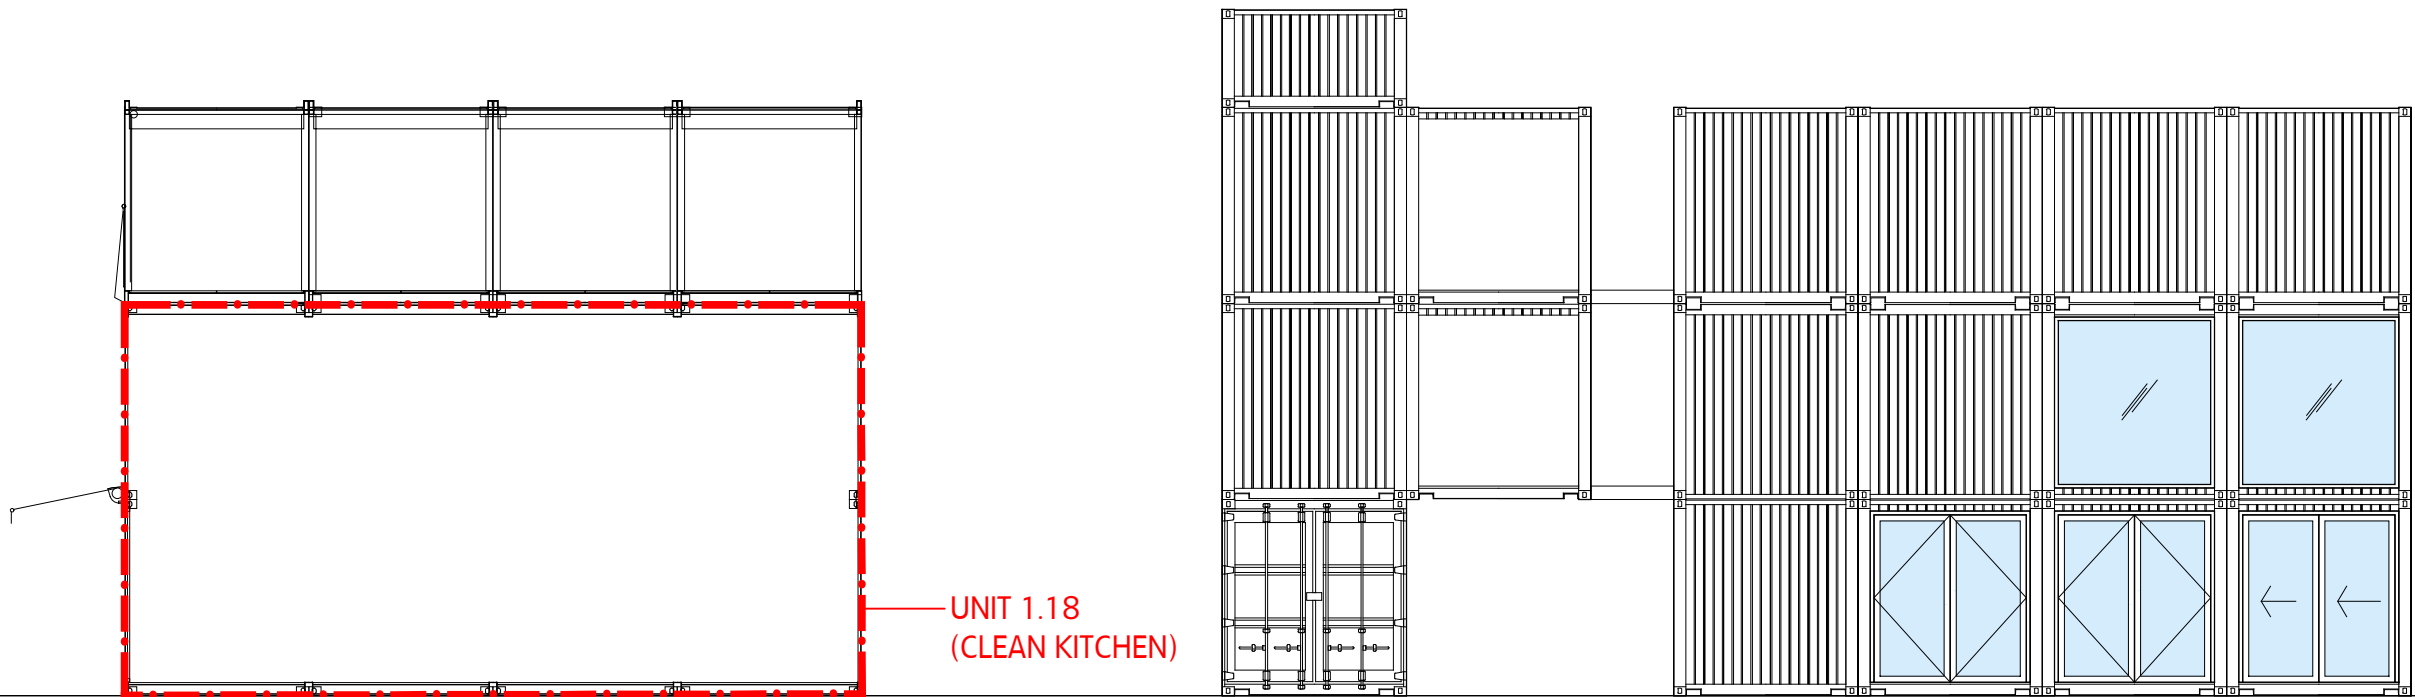

02 EXISTING SECTION A-A
SCALE 1:100@ A3

03 EXISTING STREET ELEVATION (BUCK STREET)
SCALE 1:100@ A3

MOXON

LONDON
Great Western Studios, 65 Alfred Road, London W2 5EU
t: 0207 034 0088 | f: 0207 034 0099

SCOTLAND
Ardoch, Crathie, Aberdeenshire AB35 5UN
t: 01339742047
mail@moxonarchitects.com | www.moxonarchitects.com


A PLANNING KS 06.04.2021

PROJECT TITLE		CLEAN KITCHEN AT BUCK STREET MARKET					
DRAWING TITLE		EXISTING ELEVATIONS & SECTIONS					
DWG STATUS		PLANNING					
DRAWN	KS	FILE	733	DATE	01.06.2021	REVISION	A
CHECKED	TJM	JOB NO.	733	SCALE	1:100 @ A3	DWG NO.	713-010


NOTES

Moxon Architects Limited


This drawing is copyright. All rights reserved.
Do not scale from this drawing: work from figured dimensions only.

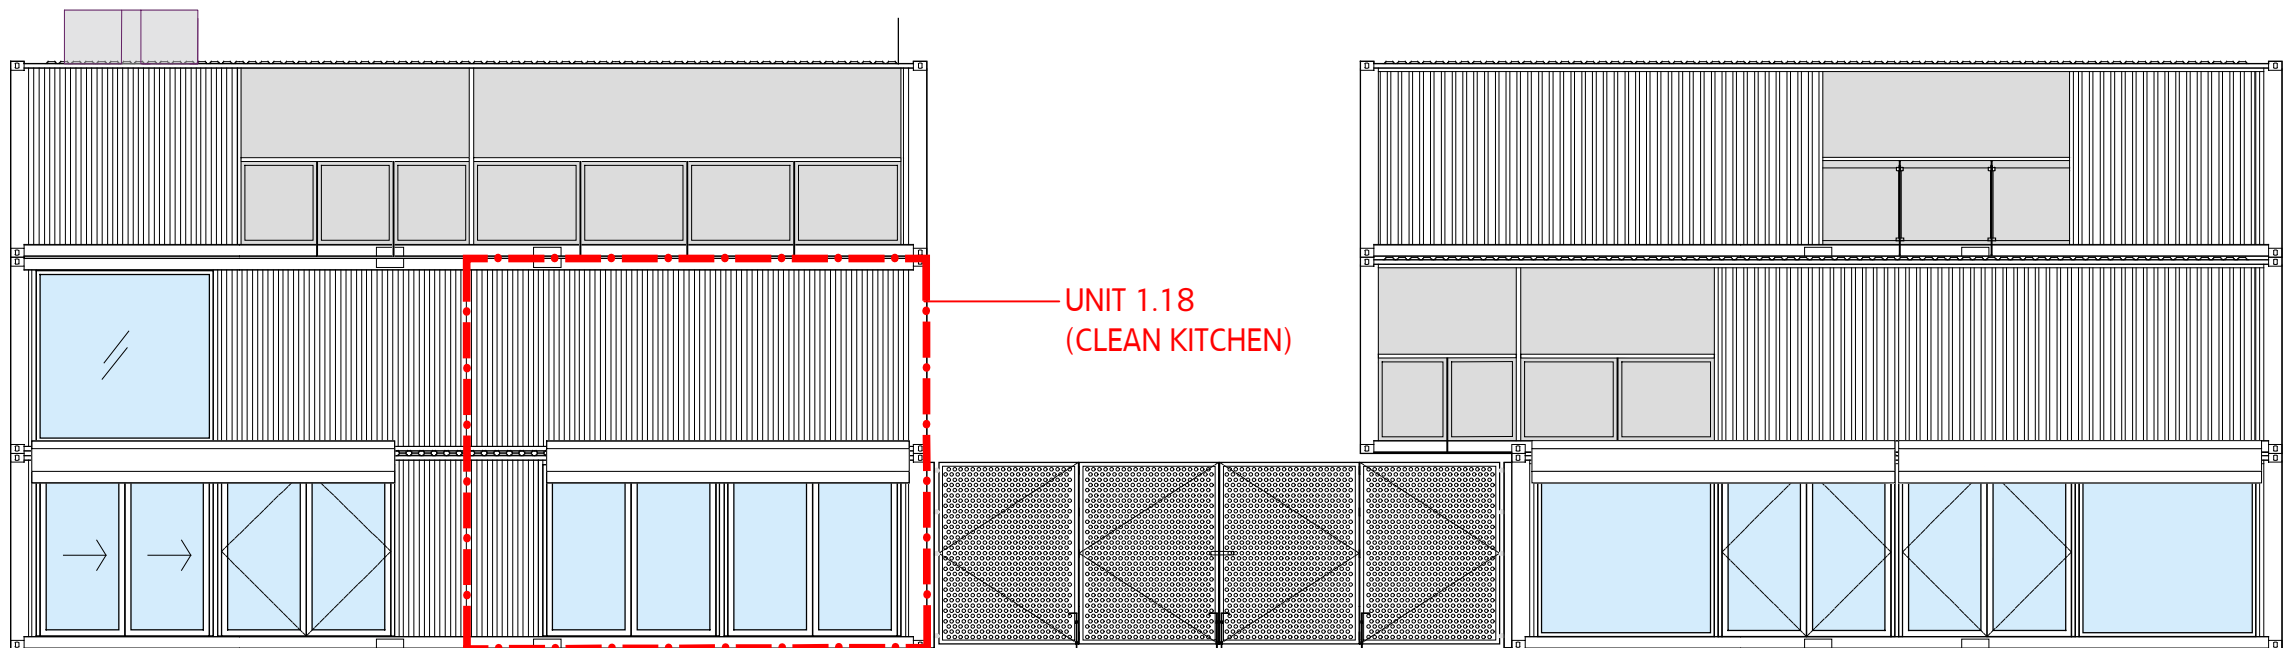

01 PROPOSED STREET ELEVATION (CAMDEN HIGH STREET)
SCALE 1:100@ A3

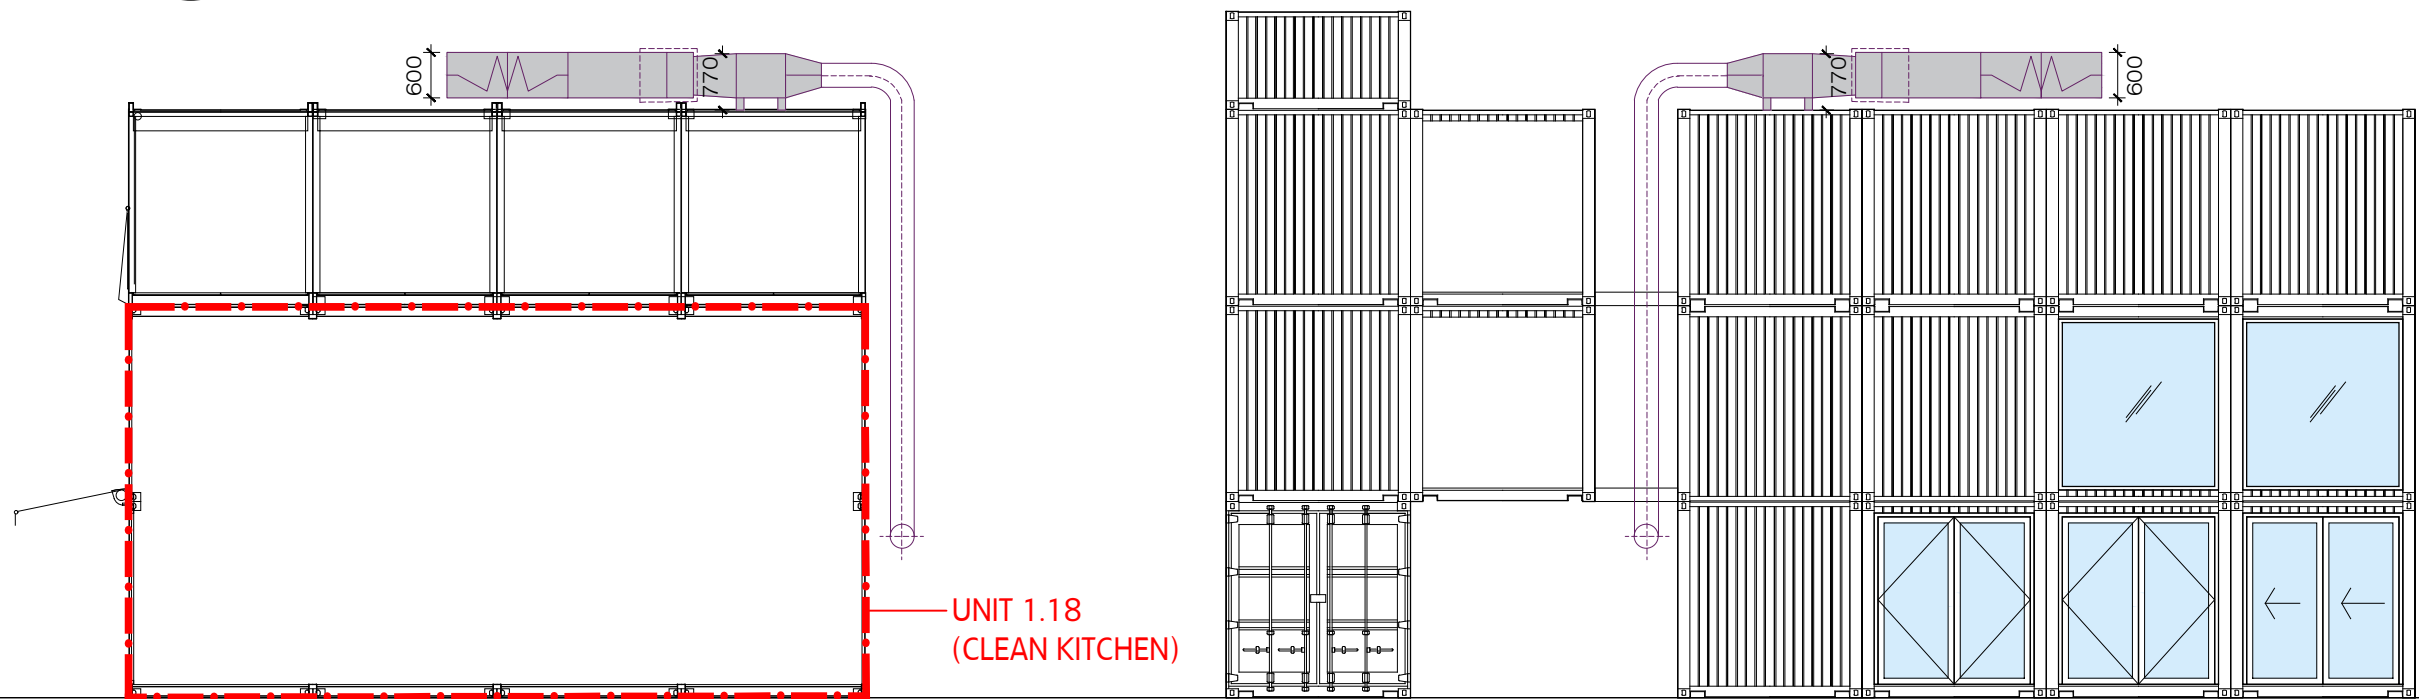

A PLANNING KS 01.06.2021

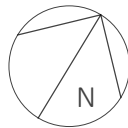

02 PROPOSED SECTION A-A
SCALE 1:100@ A3

03 PROPOSED STREET ELEVATION (BUCK STREET)
SCALE 1:100@ A3

MOXON
LONDON
Great Western Studios, 65 Alfred Road, London W2 5EU
t: 0207 034 0088 | f: 0207 034 0099
SCOTLAND
Ardoch, Crathie, Aberdeenshire AB35 5UN
t: 01339742047
mail@moxonarchitects.com | www.moxonarchitects.com

PROJECT TITLE		CLEAN KITCHEN AT BUCK STREET MARKET					
DRAWING TITLE		PROPOSED ELEVATIONS & SECTIONS					
DWG STATUS		PLANNING					
DRAWN	KS	FILE	733	DATE	01.06.2021	REVISION	A
CHECKED	TJM	JOB NO.	733	SCALE	1:100 @ A3	DWG NO.	733-011