
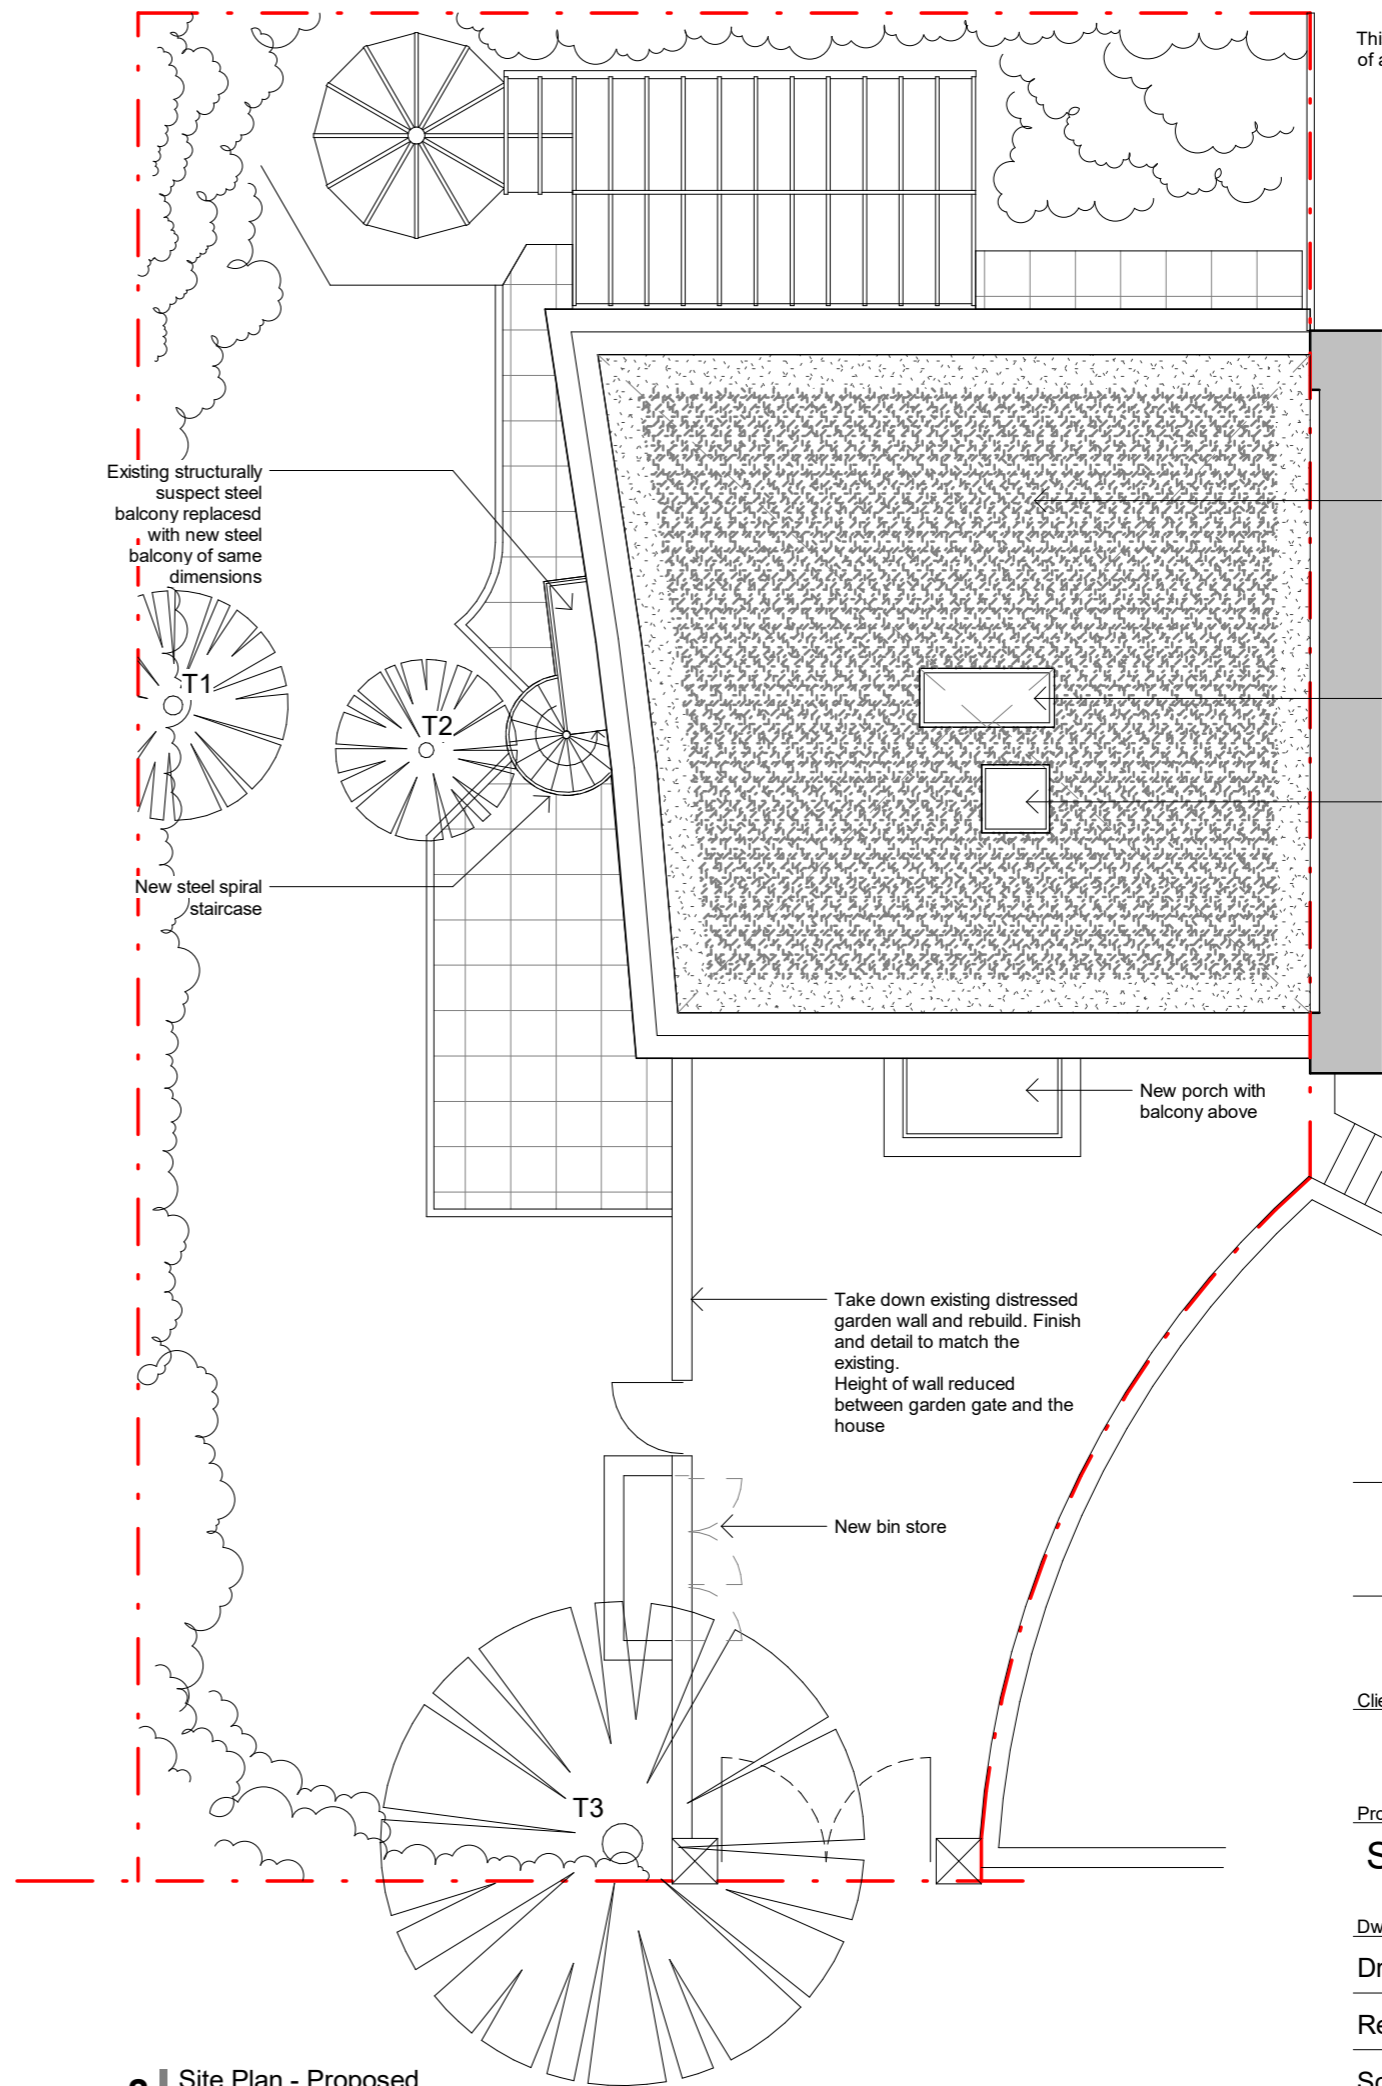
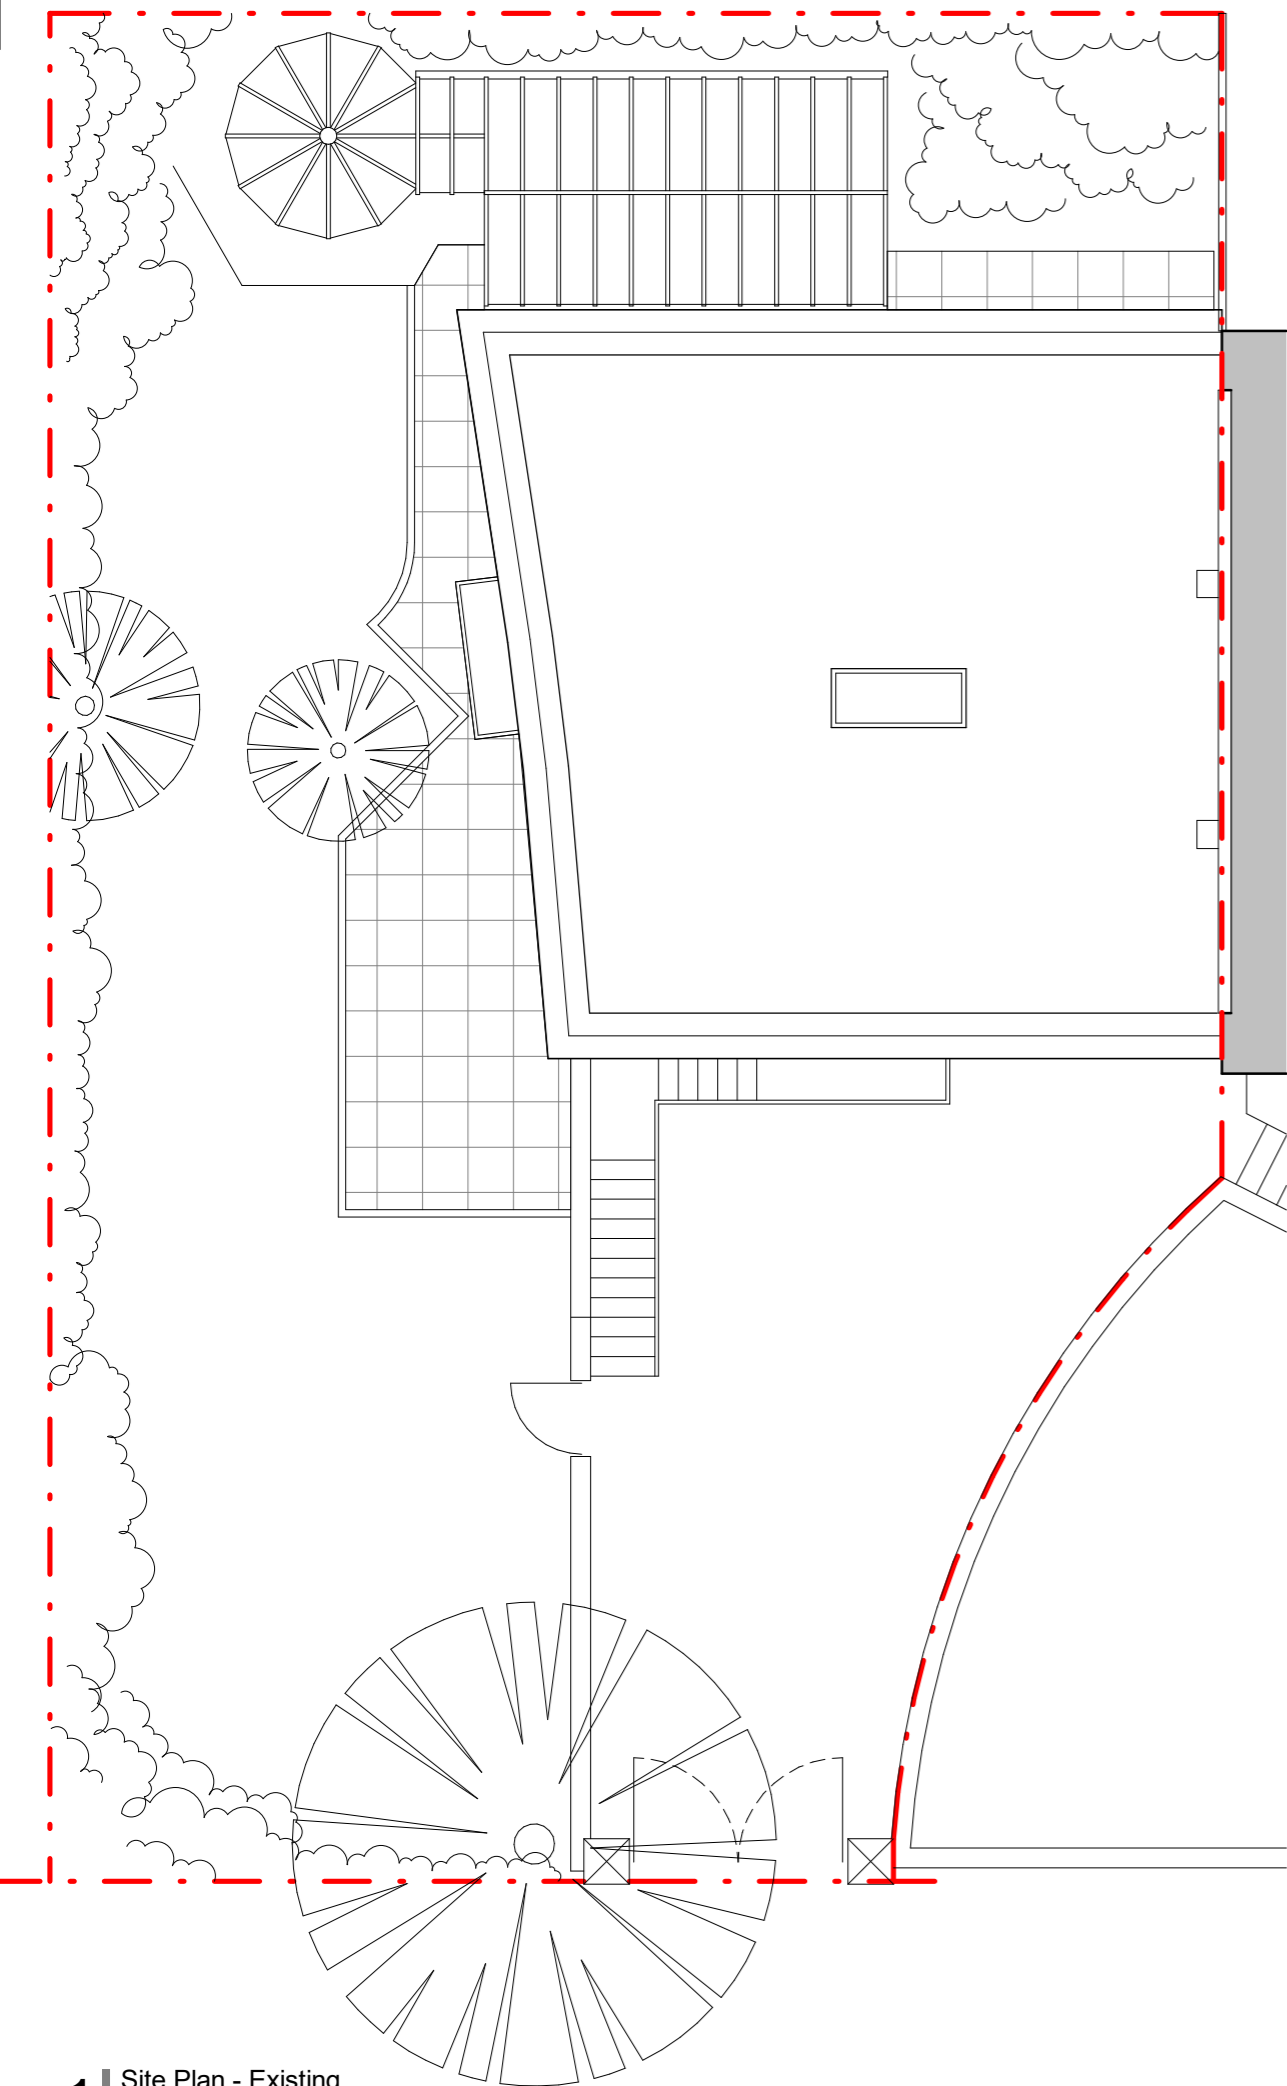
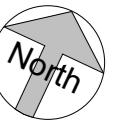


This drawing has been prepared solely to form part of an application for Planning Approval and should not be used for any other purpose.

 

1 Site Plan - Existing
1 : 100

2 Site Plan - Proposed
1 : 100

SC A

Client

The Coach House,
12 Millfield Lane

Project

Site Plan - Existing and
Proposed

Dwg. name

Drawing no. 2014 / P02

Revision. -

Scale @ A3 1 : 100

Simon Clark : Architect
07951 526 168
simon@sc-a.co.uk

Copyright
SC : A