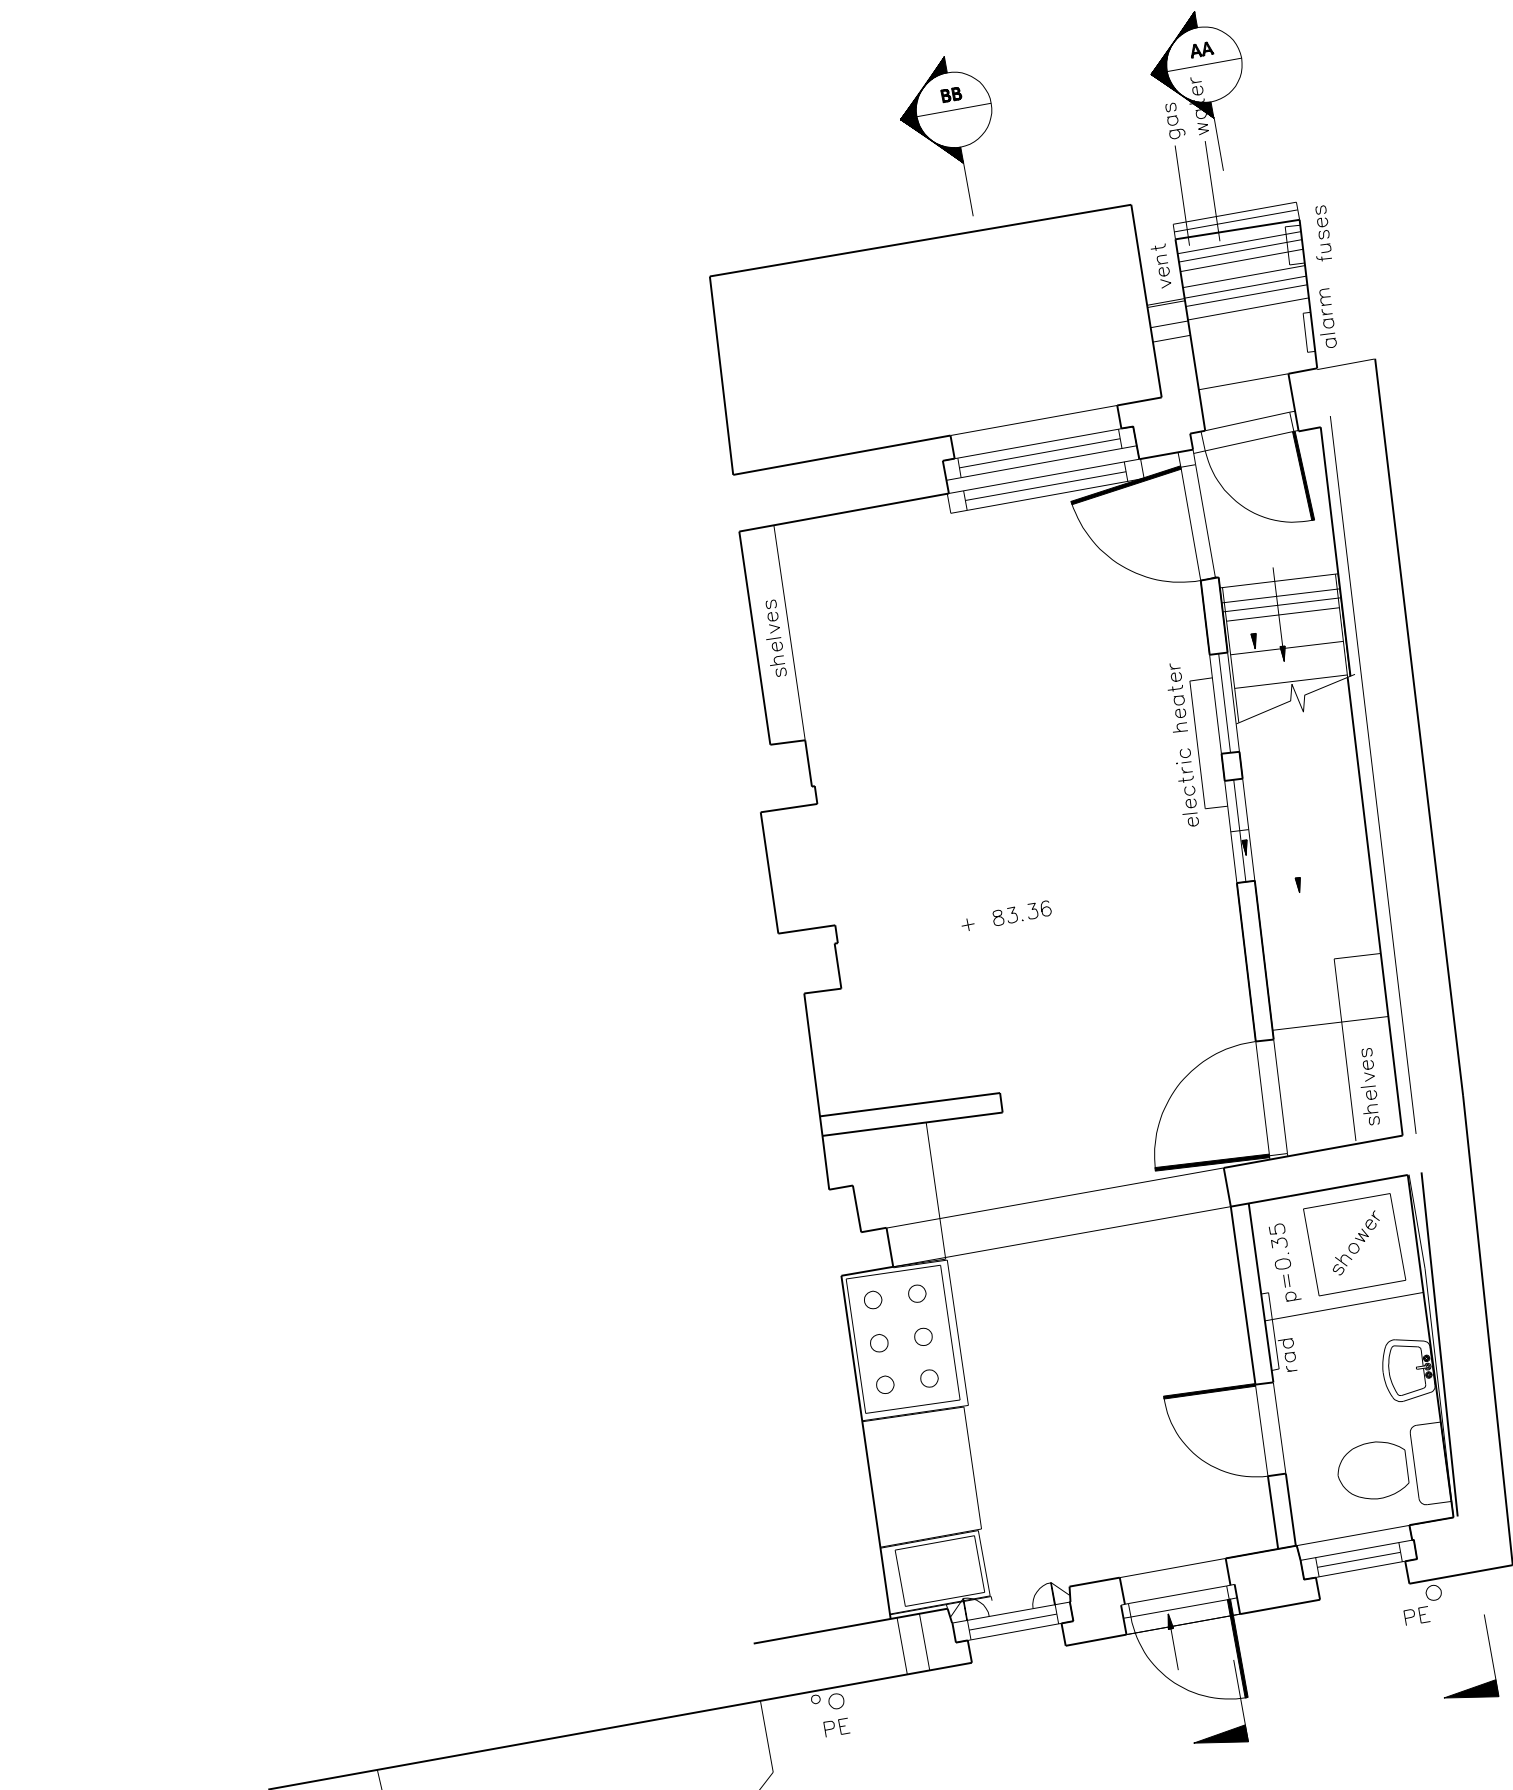


REVISION NOTES

DATE




JOB: 33 WILLOW ROAD
CLIENT: JANE JOHNSON
DRAWING: EXISTING LOWER-GROUND FLOOR PLAN
DATE: JUNE 2021

DRAWING NO: 676 001 REVISION:

STATUS: SCALE: 1:50 @ A3

© STUDIO 303 LTD UNIT 1A HIGHGATE BUSINESS CENTRE 33 GREENWOOD PLACE LONDON NW5 1LB



 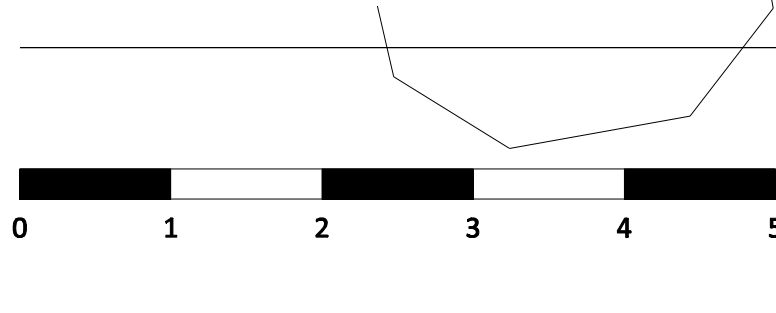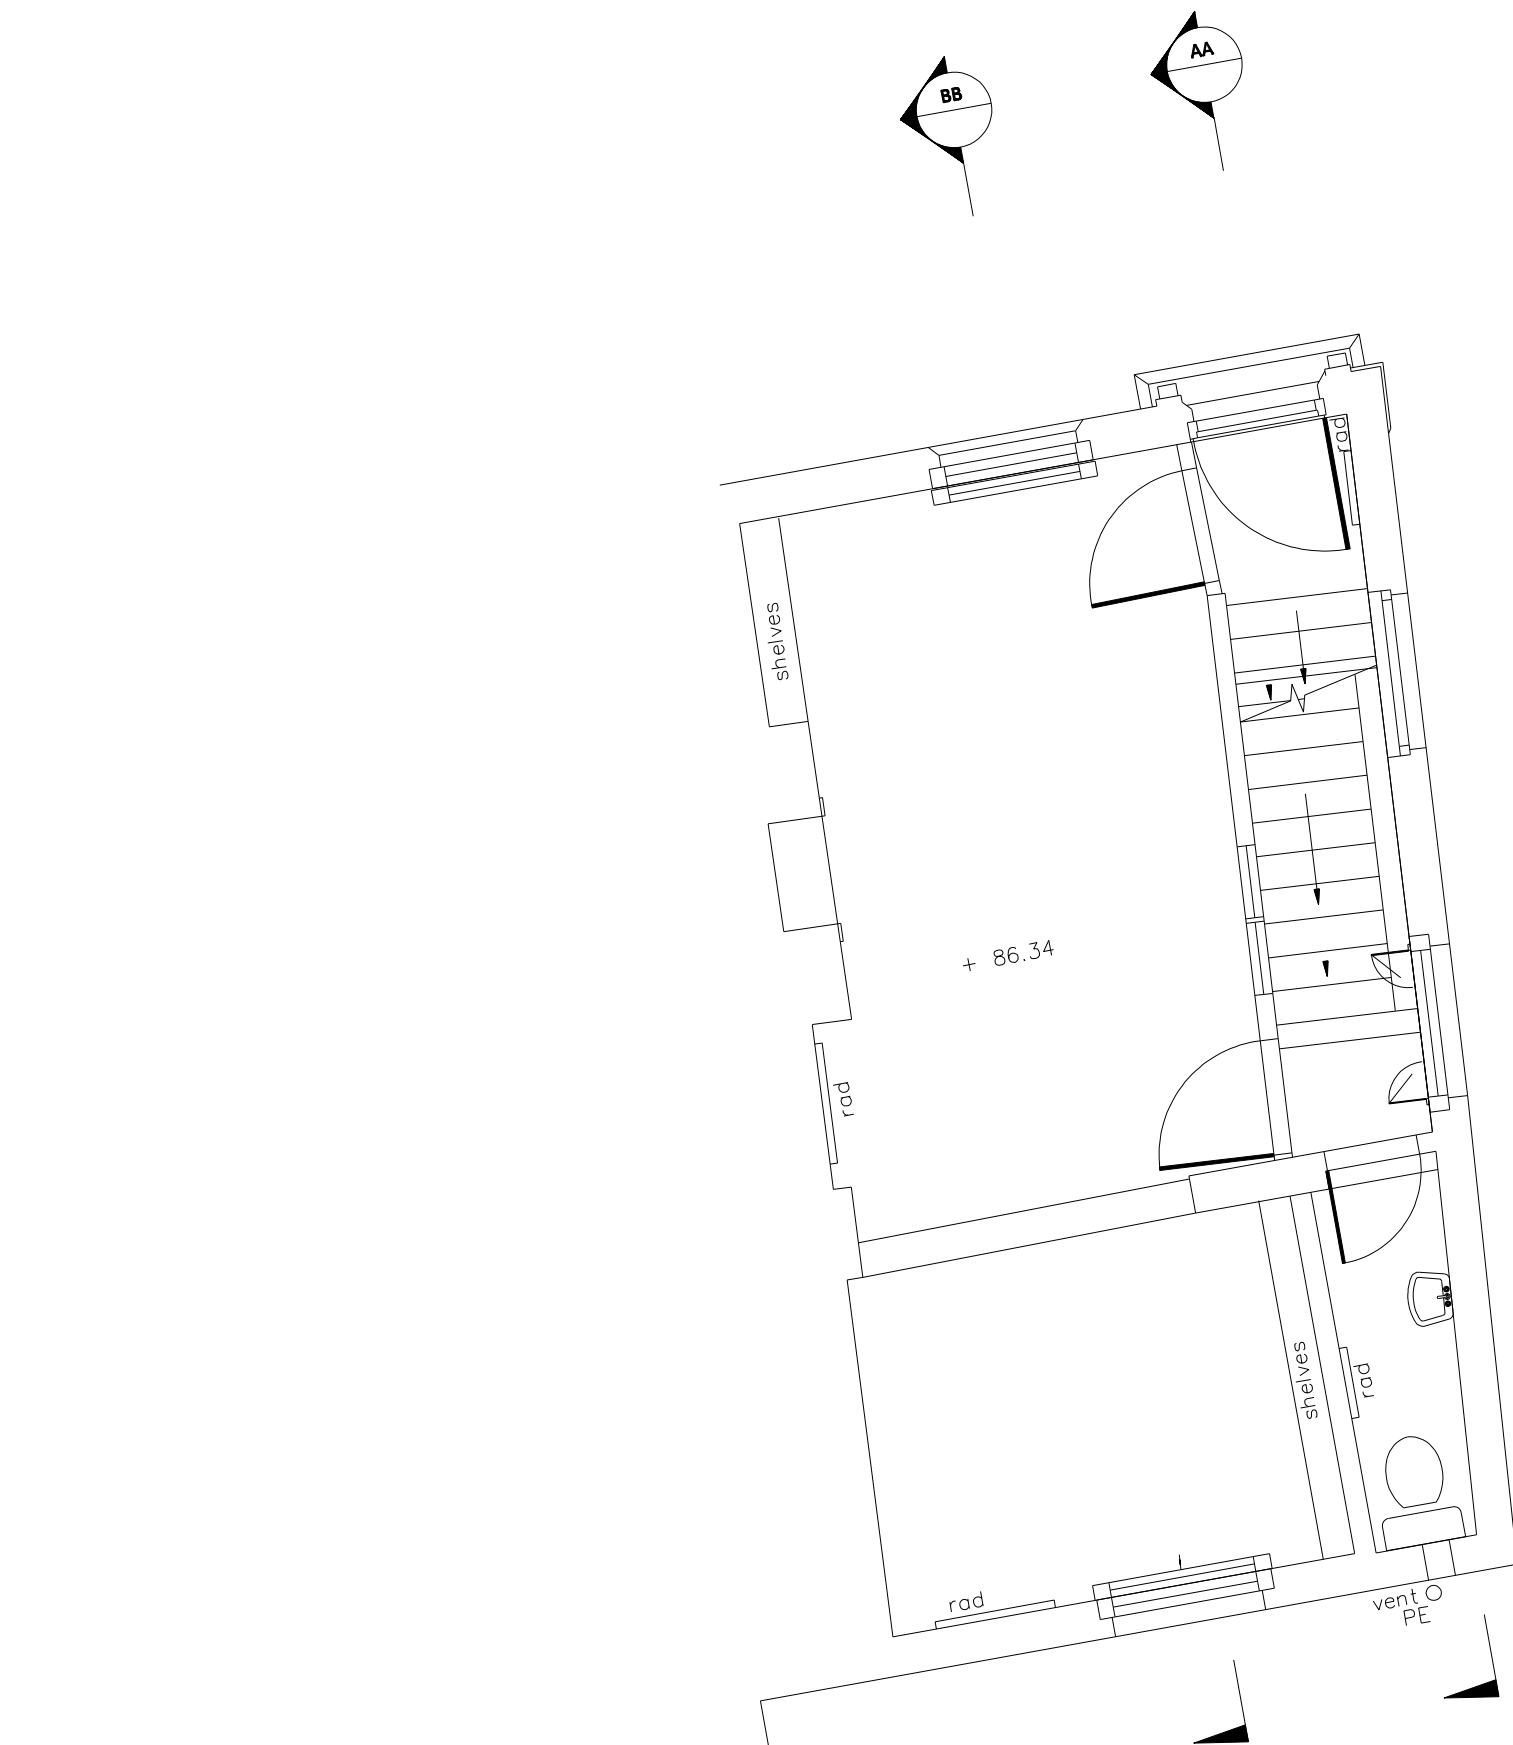

REVISION	NOTES
----------	-------



DATE

JOB:	33 WILLOW ROAD
CLIENT:	JANE JOHNSON
DRAWING:	EXISTING GROUND FLOOR PLAN
DATE:	JUNE 2021

DRAWING NO:	676 002	REVISION:	
STATUS:		SCALE:	1:50 @ A3

© STUDIO 303 LTD UNIT 1A HIGHGATE BUSINESS CENTRE 33 GREENWOOD PLACE LONDON NW5 1LB



 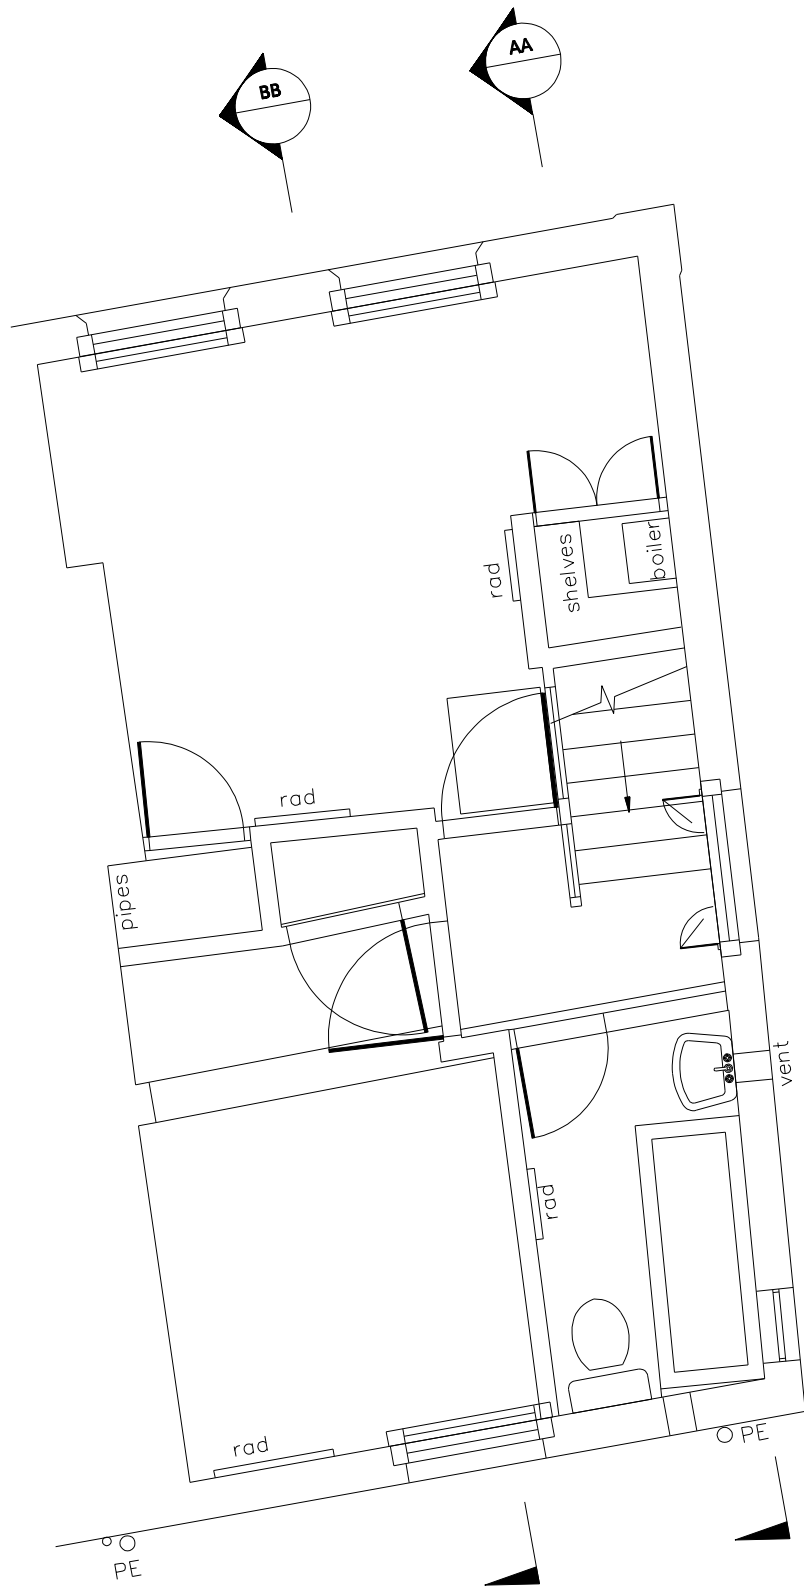


REVISION NOTES



DATE

JOB: 33 WILLOW ROAD
CLIENT: JANE JOHNSON
DRAWING: EXISTING FIRST FLOOR PLAN:
DATE: JUNE 2021

DRAWING NO: 676 003 REVISION:
STATUS: SCALE: 1:50 @ A3

© STUDIO 303 LTD UNIT 1A HIGHGATE BUSINESS CENTRE 33 GREENWOOD PLACE LONDON NW5 1LB

 

 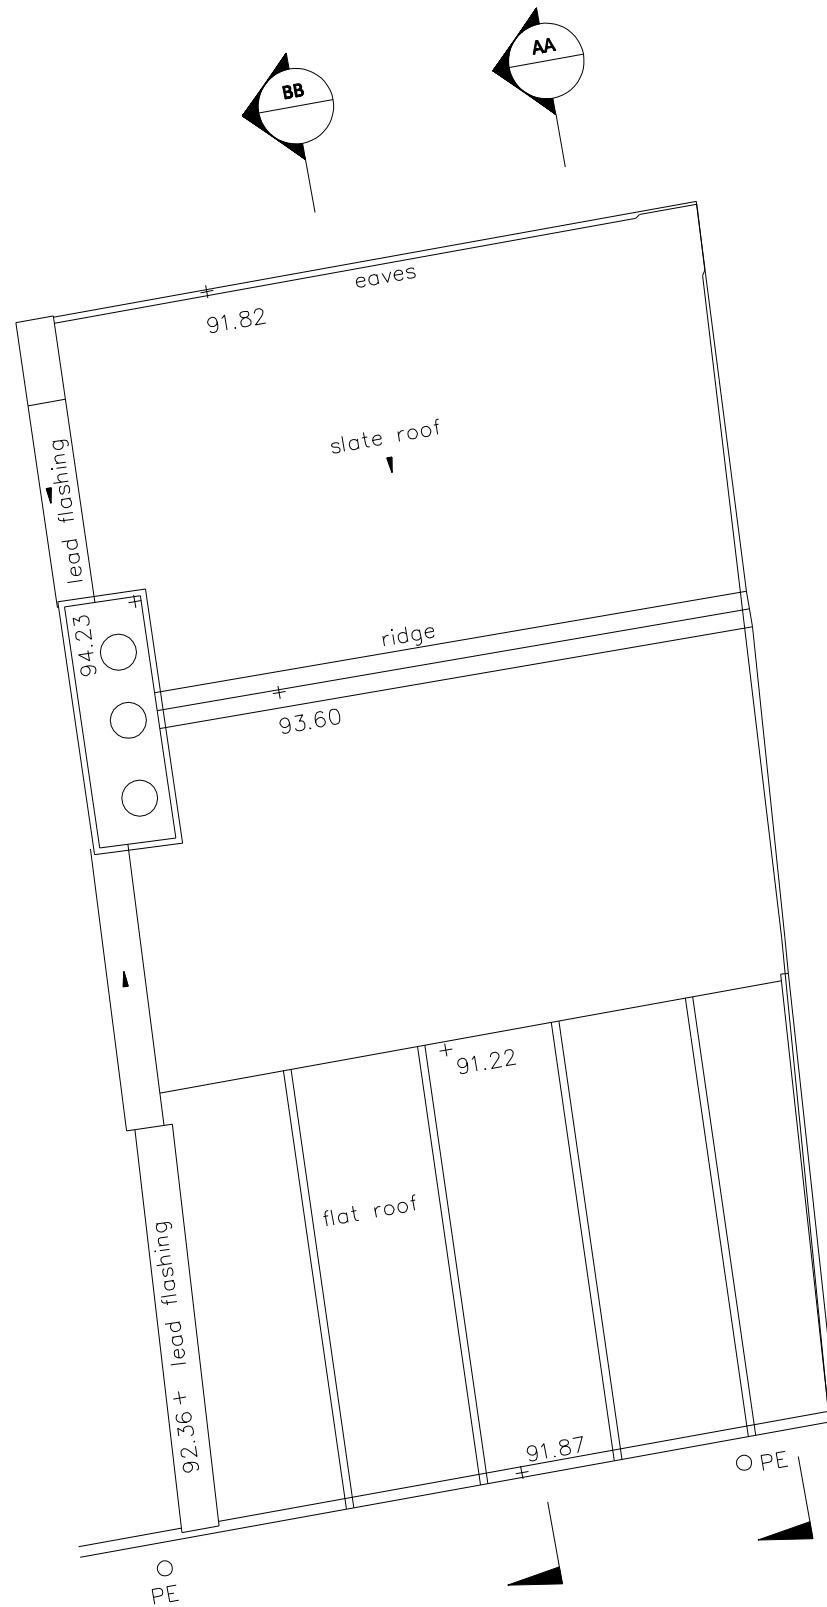

REVISION NOTES

DATE

JOB: 33 WILLOW ROAD
CLIENT: JANE JOHNSON
DRAWING: EXISTING ROOF PLAN
DATE: JUNE 2021

DRAWING NO: 676 004 REVISION:
STATUS: SCALE: 1:50 @ A3

© STUDIO 303 LTD UNIT 1A HIGHGATE BUSINESS CENTRE 33 GREENWOOD PLACE LONDON NW5 1LB

303



REVISION	NOTES
----------	-------


DATE

JOB:	33 WILLOW ROAD
CLIENT:	JANE JOHNSON
DRAWING:	EXISTING SECTION AA
DATE:	JUNE 2021

DRAWING NO:	676 005	REVISION:	
STATUS:		SCALE:	1:50 @ A3

© STUDIO 303 LTD UNIT 1A HIGHGATE BUSINESS CENTRE 33 GREENWOOD PLACE LONDON NW5 1LB



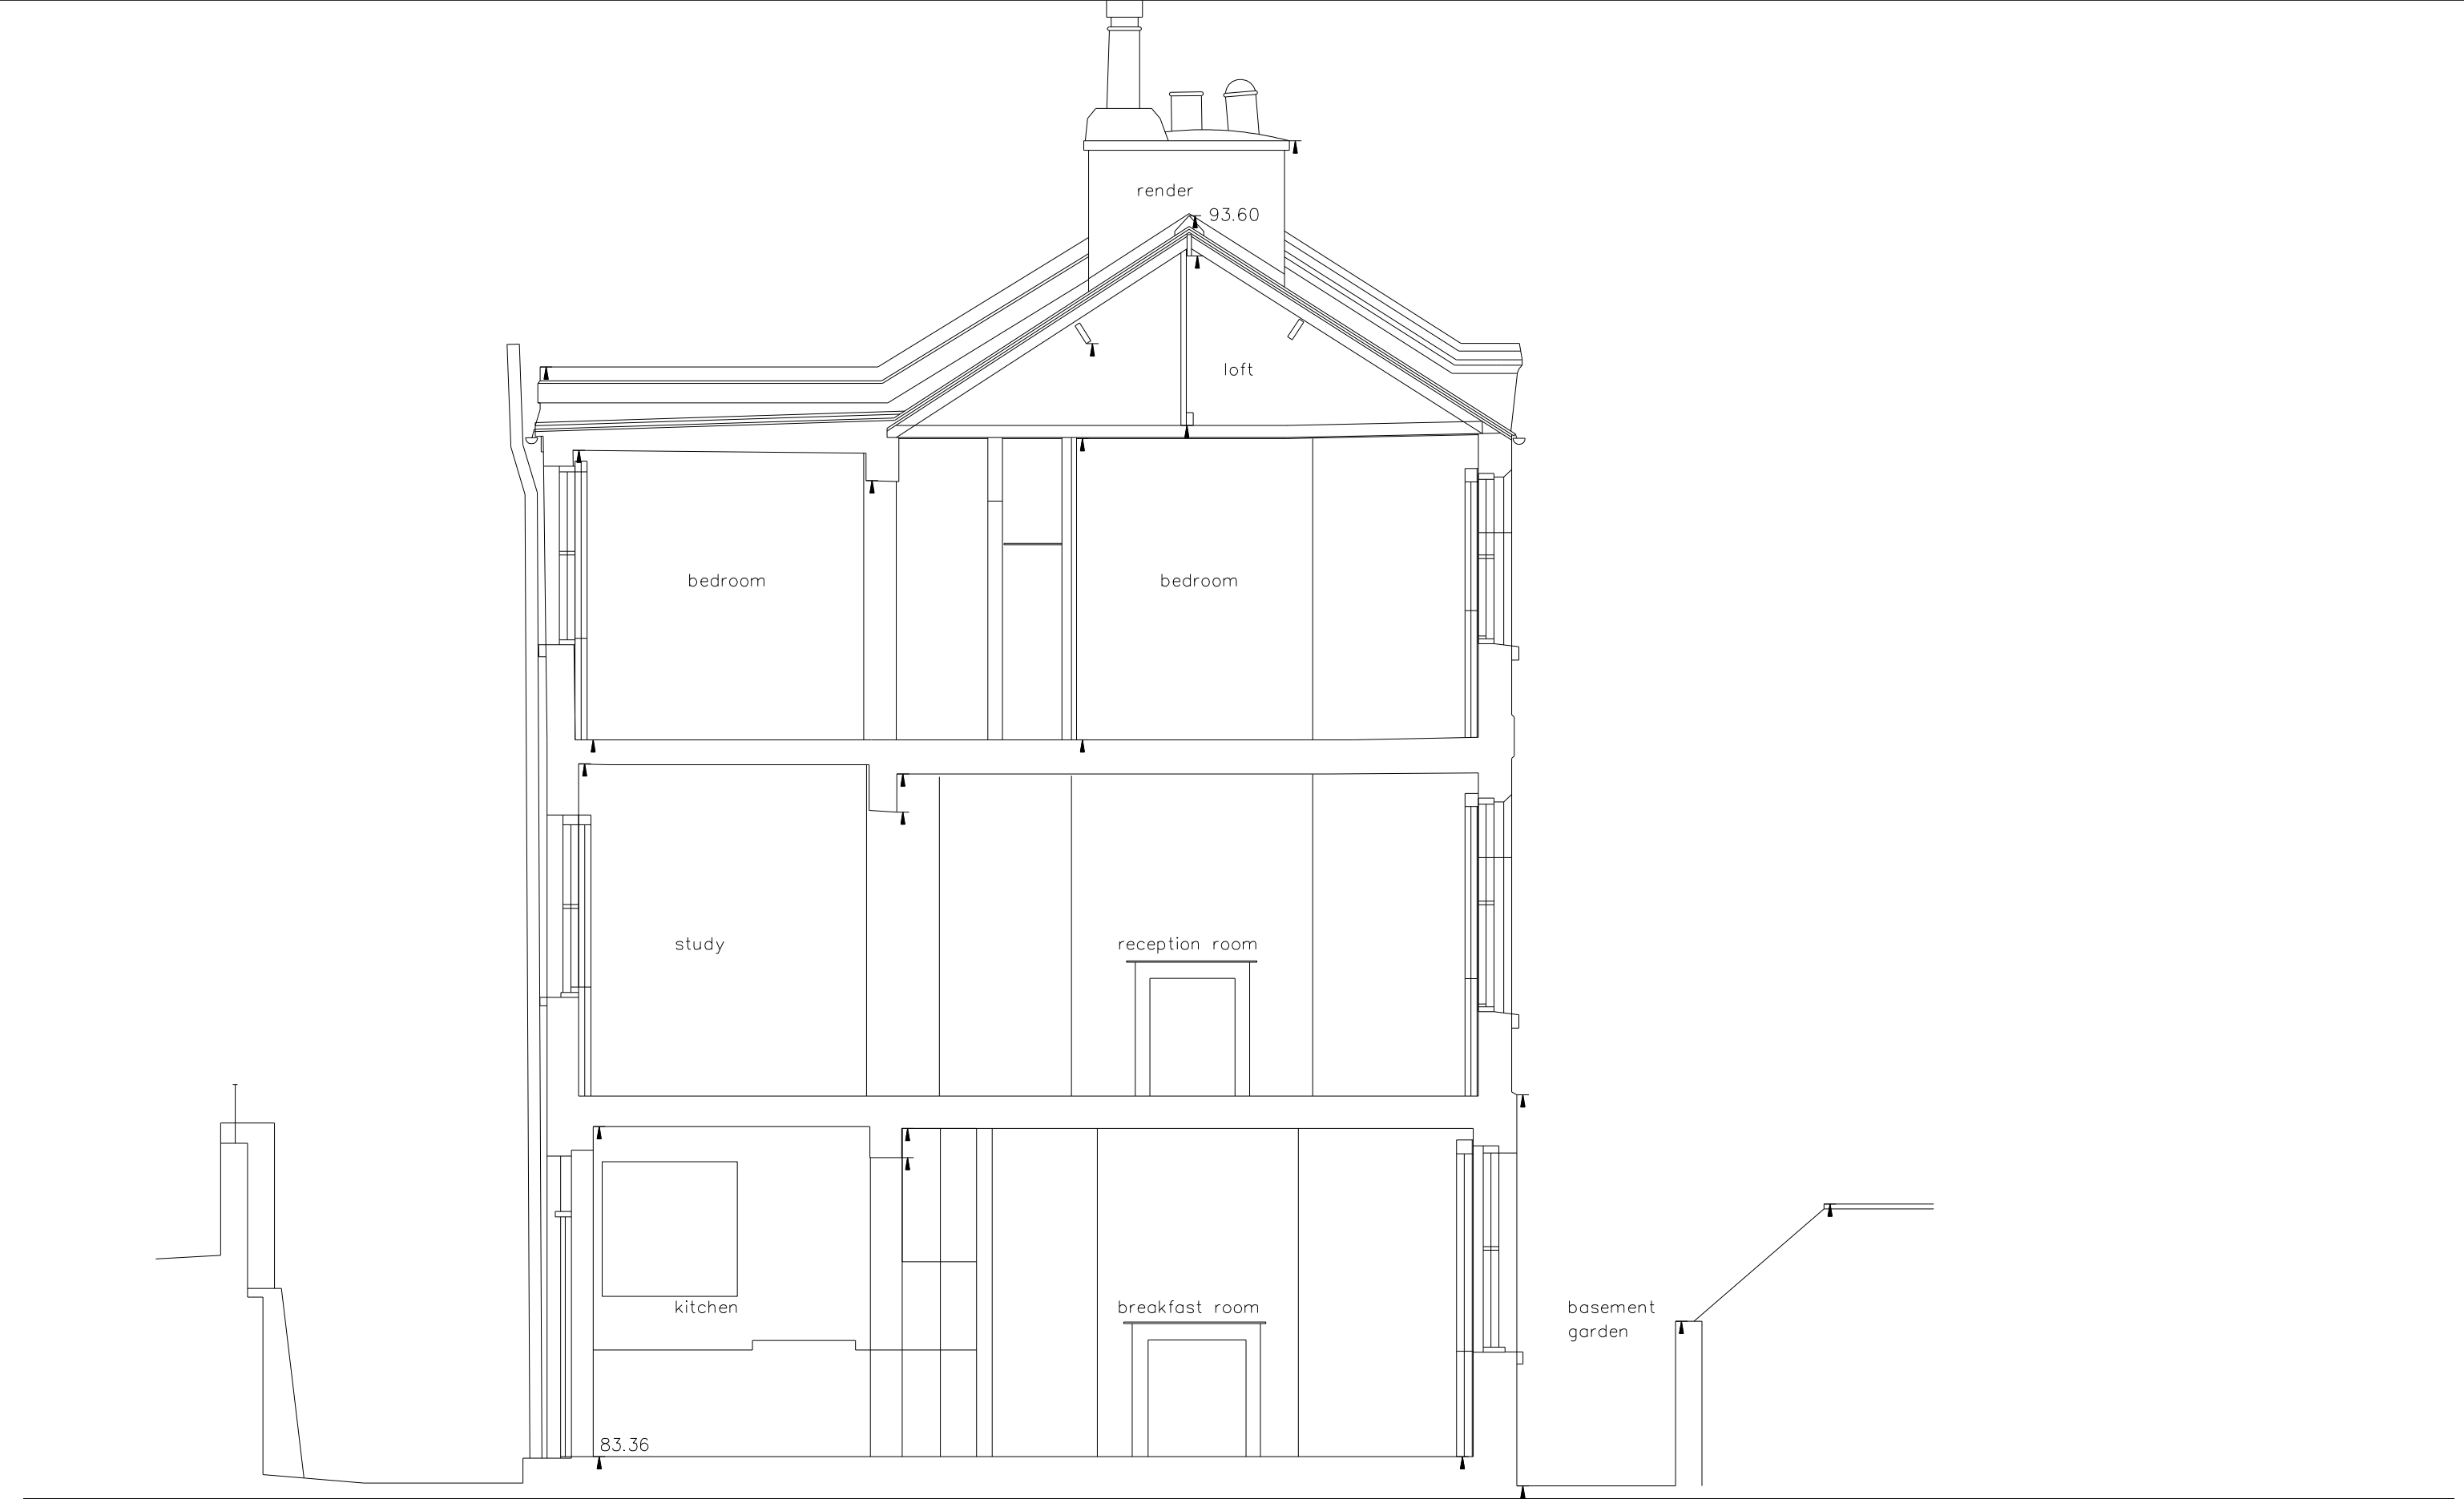

REVISION	NOTES
----------	-------

DATE

JOB:	33 WILLOW ROAD
CLIENT:	JANE JOHNSON
DRAWING:	EXISTING SECTION BB:
DATE:	JUNE 2021
DRAWING NO:	676 006

REVISION:

STATUS:	SCALE: 1:50 @ A3
© STUDIO 303 LTD UNIT 1A HIGHGATE BUSINESS CENTRE 33 GREENWOOD PLACE LONDON NW5 1LB	





REVISION	NOTES
----------	-------

DATE

JOB:	33 WILLOW ROAD
CLIENT:	JANE JOHNSON
DRAWING:	EXIATING NORTH ELEVATION:
DATE:	JUNE 2021
DRAWING NO:	676 007

STATUS:	SCALE: 1:50 @ A3
---------	------------------

© STUDIO 303 LTD UNIT 1A HIGHGATE BUSINESS CENTRE 33 GREENWOOD PLACE LONDON NW5 1LB



REVISION	NOTES
----------	-------

DATE

JOB:	33 WILLOW ROAD
CLIENT:	JANE JOHNSON
DRAWING:	EXISTING SOUTH ELEVATION
DATE:	JUNE 2021
DRAWING NO:	676 008

STATUS:	SCALE: 1:50 @ A3
---------	------------------

© STUDIO 303 LTD UNIT 1A HIGHGATE BUSINESS CENTRE 33 GREENWOOD PLACE LONDON NW5 1LB

303



REVISION	NOTES
----------	-------

DATE

JOB: 33 WILLOW ROAD
CLIENT: JANE JOHNSON
DRAWING: EXISTING EAST ELEVATION:
DATE: JUNE 2021
DRAWING NO: 676 009

REVISION:

STATUS:

SCALE: 1:50 @ A3

© STUDIO 303 LTD UNIT 1A HIGHGATE BUSINESS CENTRE 33 GREENWOOD PLACE LONDON NW5 1LB

303