


- NEW METAL STAIR  
PAINTED BLACK: TBC
- YORK STONE  
PAVING
- NEW CAST STONE STEP
- NEW OPENING FORMED  
WITH SEGMENTAL ARCH  
OVER
- NEW PANELLED DOOR  
WITH GLAZED UPPER PANEL
- EXISTING SHUTTERS REMOVED  
EXISTING WINDOW OVERHAULED AN  
ARCHITRAVES REINSTATED
- LOW PROFILE UFH  
TO BASEMENT FLOOR
- PARTITION OPENED UP  
BELOW STAIR
- BELFAST/ARTISTS'S  
SINK
- STUB STACK
- 1200 x 900  
WET ROOM FORMER

 


REVISION	NOTES
A	

DATE

JOB:	33 WILLOW ROAD
CLIENT:	JANE JOHNSON
DRAWING:	PROPOSED LOWER-GROUND FLOOR PLAN
DATE:	JUNE 2021
DRAWING NO:	676 011
REVISION:	
STATUS:	
SCALE:	1:50 @ A3




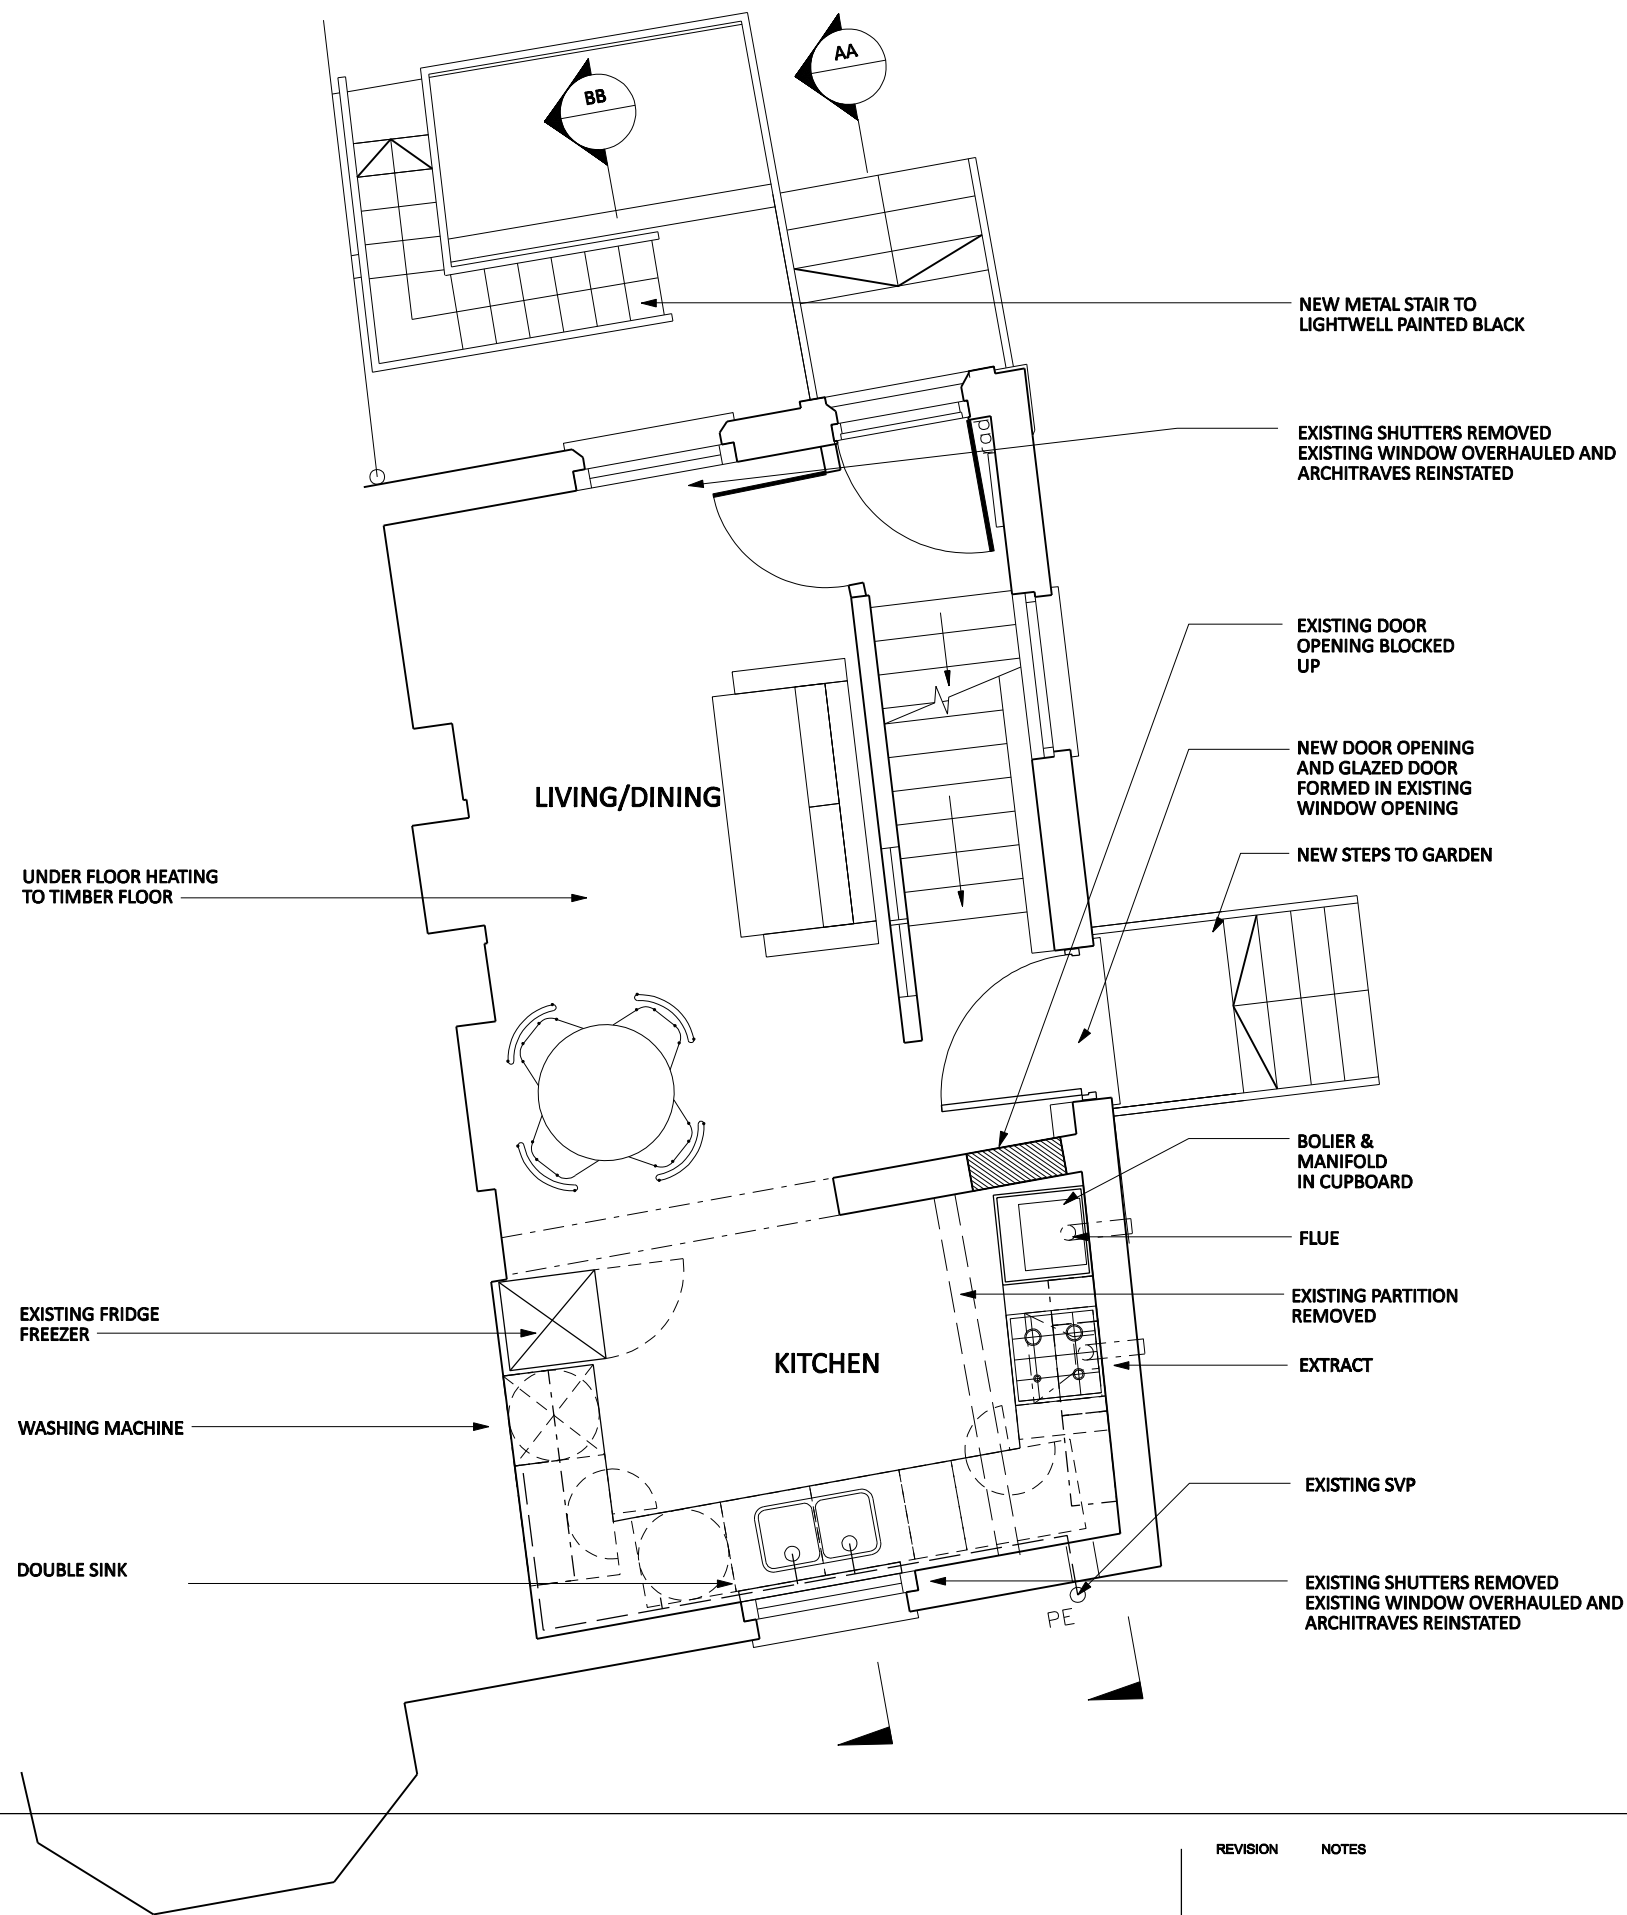


REVISION	NOTES	DATE

**JOB:** 33 WILLOW ROAD  
**CLIENT:** JANE JOHNSON  
**DRAWING:** PROPOSED GROUND FLOOR PLAN  
**DATE:** JUNE 2021

**DRAWING NO:** 676 012      **REVISION:**      **SCALE:** 1:50 @ A3  
**STATUS:**      **SCALE:** 1:50 @ A3



 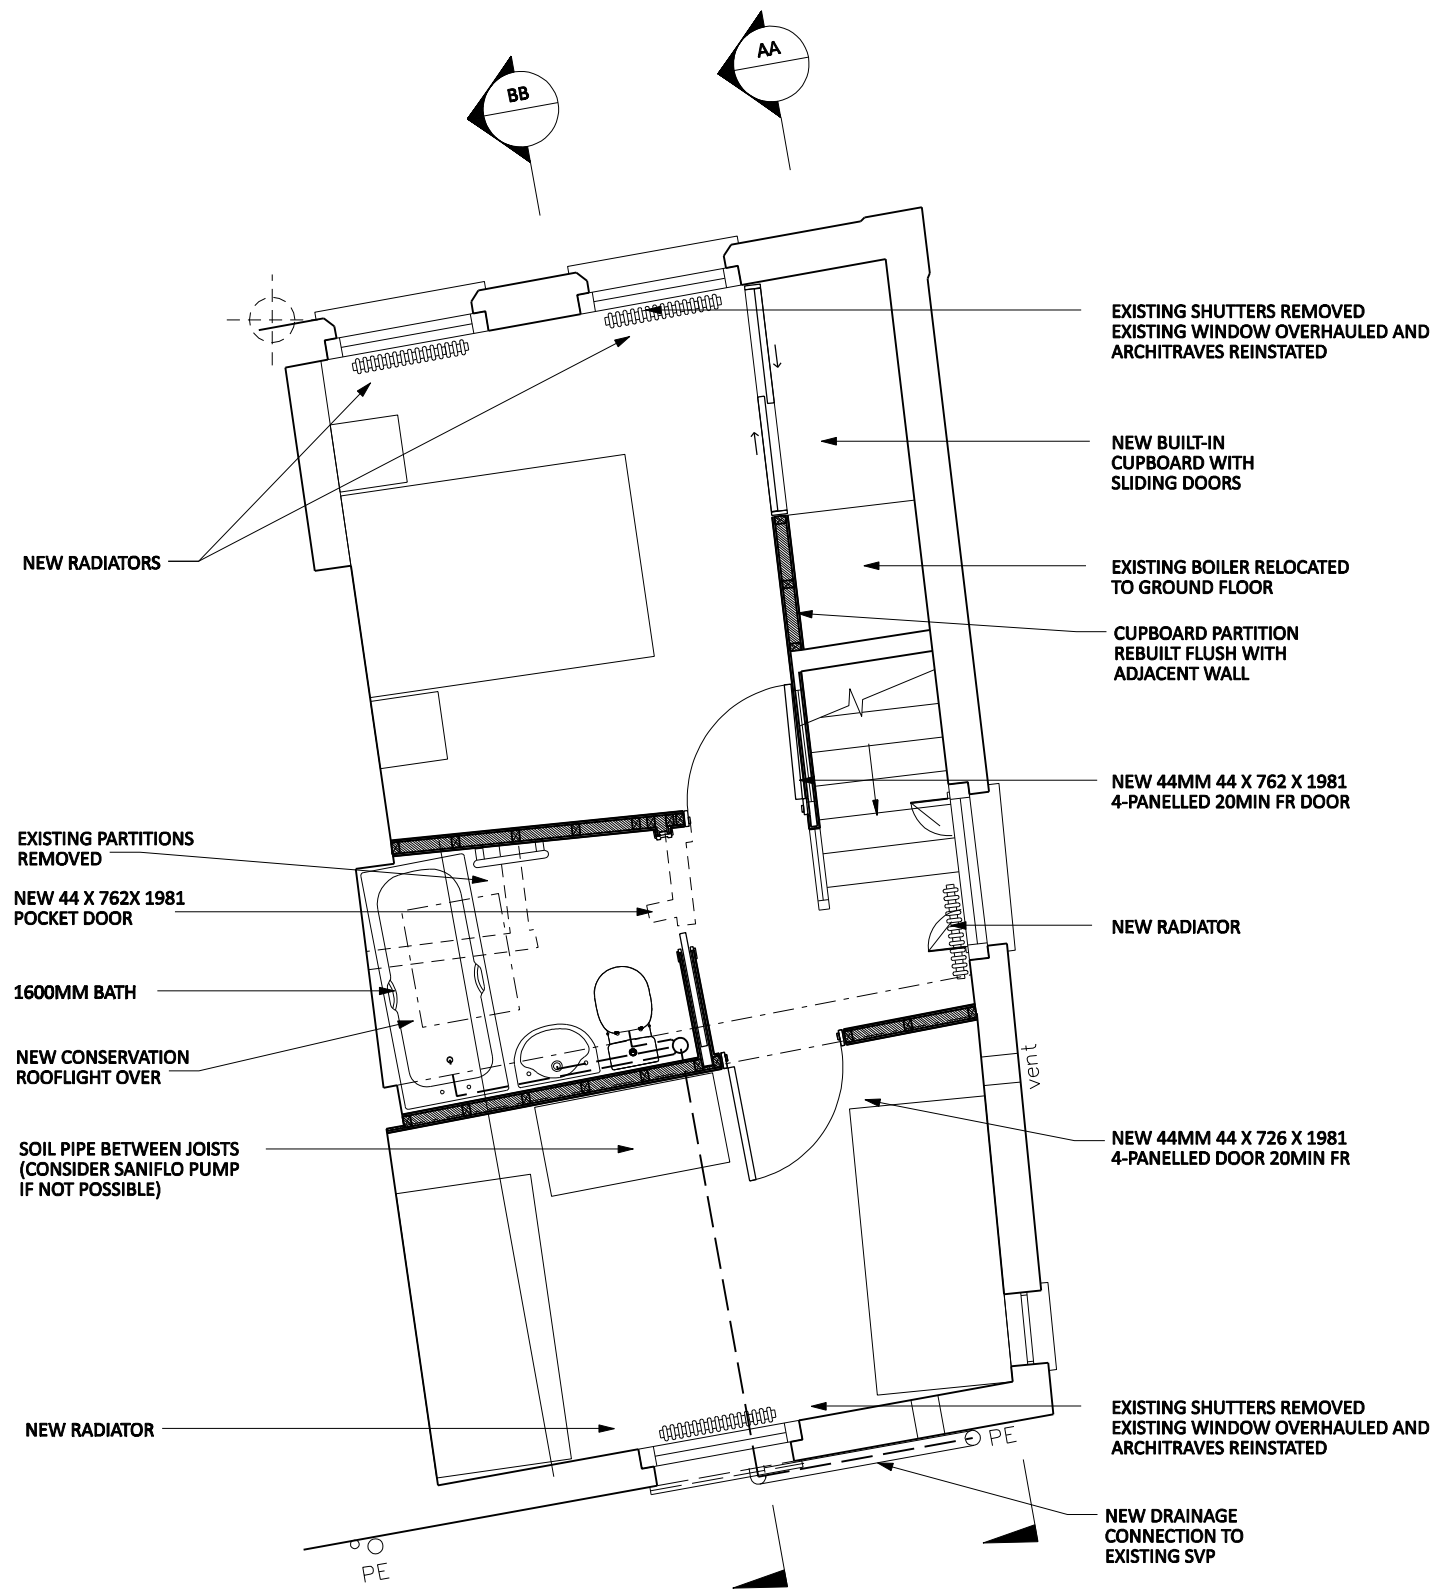

REVISION NOTES



DATE

JOB: 33 WILLOW ROAD  
 CLIENT: JANE JOHNSON  
 DRAWING: PROPOSED FIRST FLOOR PLAN  
 DATE: JUNE 2021

DRAWING NO: 676 013 REVISION:  
 STATUS: SCALE: 1:50 @ A3

© STUDIO 303 LTD UNIT 1A HIGHGATE BUSINESS CENTRE 33 GREENWOOD PLACE LONDON NW5 1LB



 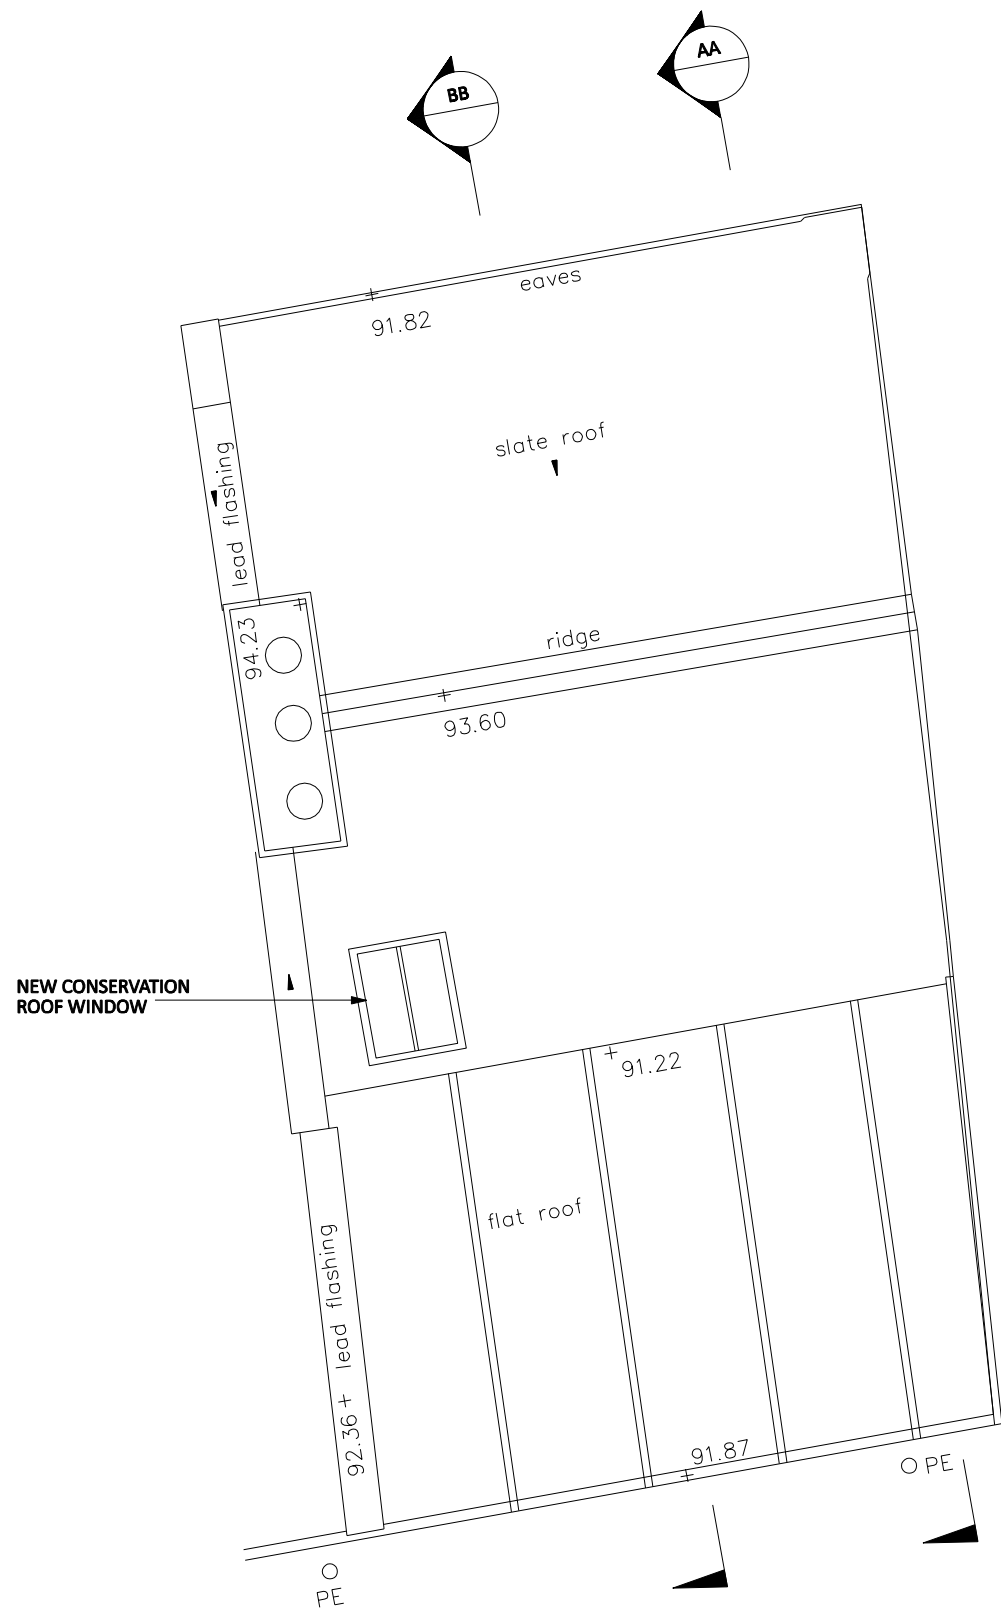

REVISION    NOTES

DATE

JOB: 33 WILLOW ROAD  
 CLIENT: JANE JOHNSON  
 DRAWING: PROPOSED ROOF PLAN  
 DATE: JUNE 2021

DRAWING NO: 676 014                      REVISION:  
 STATUS:    SCALE: 1:50 @ A3

© STUDIO 303 LTD    UNIT 1A HIGHGATE BUSINESS CENTRE 33 GREENWOOD PLACE LONDON NW5 1LB





REVISION NOTES

DATE

JOB: 33 WILLOW ROAD  
 CLIENT: JANE JOHNSON  
 DRAWING: PROPOSED SECTION AA  
 DATE: JUNE 2021

DRAWING NO: 676 015 REVISION:  
 STATUS: SCALE: 1:50 @ A3

© STUDIO 303 LTD UNIT 1A HIGHGATE BUSINESS CENTRE 33 GREENWOOD PLACE LONDON NW5 1LB





REVISION	NOTES	DATE

**JOB:** 33 WILLOW ROAD  
**CLIENT:** JANE JOHNSON  
**DRAWING:** PROPOSED SECTION BB  
**DATE:** JUNE 2021  
**DRAWING NO:** 676 016      **REVISION:**      **SCALE:** 1:50 @ A3  
**STATUS:**      **SCALE:** 1:50 @ A3





REVISION	NOTES	DATE

**JOB:** 33 WILLOW ROAD  
**CLIENT:** JANE JOHNSON  
**DRAWING:** PROPOSED NORTH ELEVATION  
**DATE:** JUNR 2021  
**DRAWING NO:** 676 017 **REVISION:**   
**STATUS:** **SCALE:** 1:50 @ A3





REVISION    NOTES

DATE

JOB: 33 WILLOW ROAD  
 CLIENT: JANE JOHNSON  
 DRAWING: PROPOSED SOUTH ELEVATION  
 DATE: JUNE 2021

DRAWING NO: 676 018                      REVISION:  
 STATUS:    SCALE: 1:50 @ A3

© STUDIO 303 LTD    UNIT 1A HIGHGATE BUSINESS CENTRE 33 GREENWOOD PLACE LONDON NW5 1LB







EXISTING WINDOW OPENING  
EXTENDED UNDER TO  
CREATE DOOR OPENING

METAL  
STAIRCASE



REVISION	NOTES	DATE

JOB: 33 WILLOW ROAD  
 CLIENT: JANE JOHNSON  
 DRAWING: PROPOSED EAST ELEVATION  
 DATE: JUNE 2021  
 DRAWING NO: 676 019 REVISION:  
 STATUS: SCALE: 1:50 @ A3

