

EXISTING PAVED PATIO

35 DOWNSIDE CRESCENT


EXISTING GARDEN

EXISTING PAVED PATIO

EXISTING PAVED PATIO

31 DOWNSIDE CRESCENT

LEGEND
- - - - - DEMOLITION

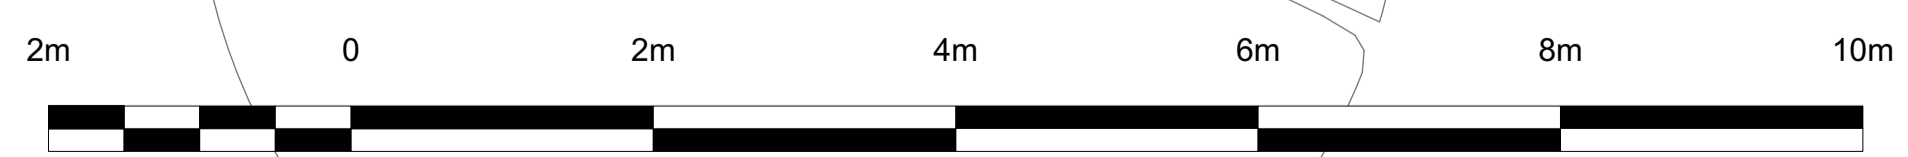

BRANDON SCHUBERT LTD	
PROJECT: 33 DOWNSIDE CRESCENT	
TITLE: Demolition Floor Plan	
SCALE: 1:100 @ A3	REV. NO:
DATE: 8 June 2021	SHEET NO: PLO7
ISSUE: PLANNING	
All dimensions to be checked on site.	



ELEVATION A-A



ELEVATION B-B


LEGEND	
	DEMOLITION



BRANDON SCHUBERT LTD	
PROJECT: 33 DOWNSIDE CRESCENT	
TITLE: Exterior Elevations - Demolition	
SCALE: 1:100 @ A3	REV. NO.:
DATE: 8 June 2021	SHEET NO.: P108
ISSUE: PLANNING	
All dimensions to be checked on site.	




ELEVATION C-C

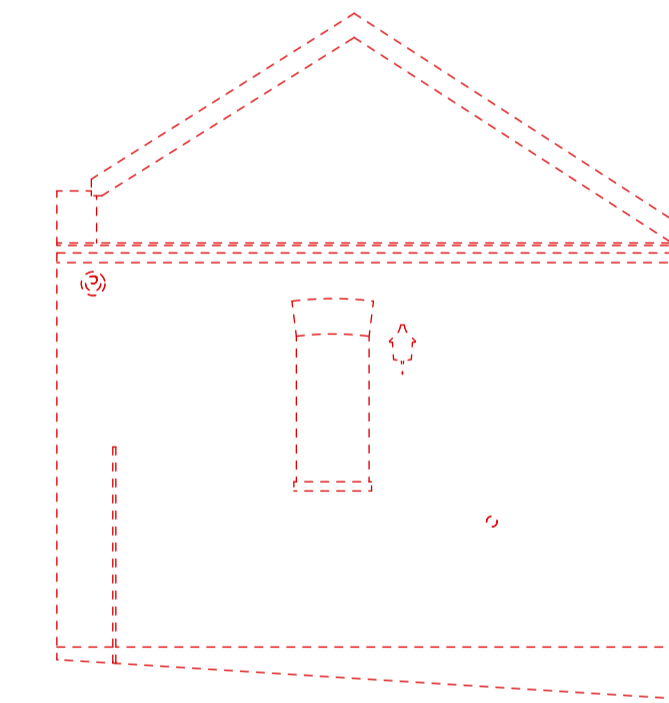

ELEVATION D-D

LEGEND	
	DEMOLITION

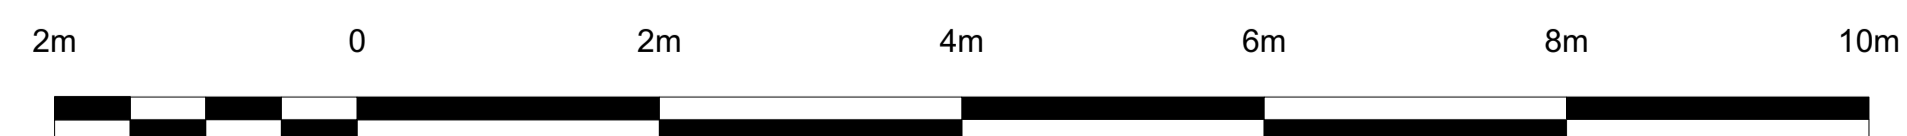

BRANDON SCHUBERT LTD	
PROJECT: 33 DOWNSIDE CRESCENT	
TITLE: Exterior Elevations - Demolition	
SCALE: 1:100 @ A3	REV. NO:
DATE: 8 June 2021	SHEET NO: P109
ISSUE: PLANNING	
All dimensions to be checked on site.	